


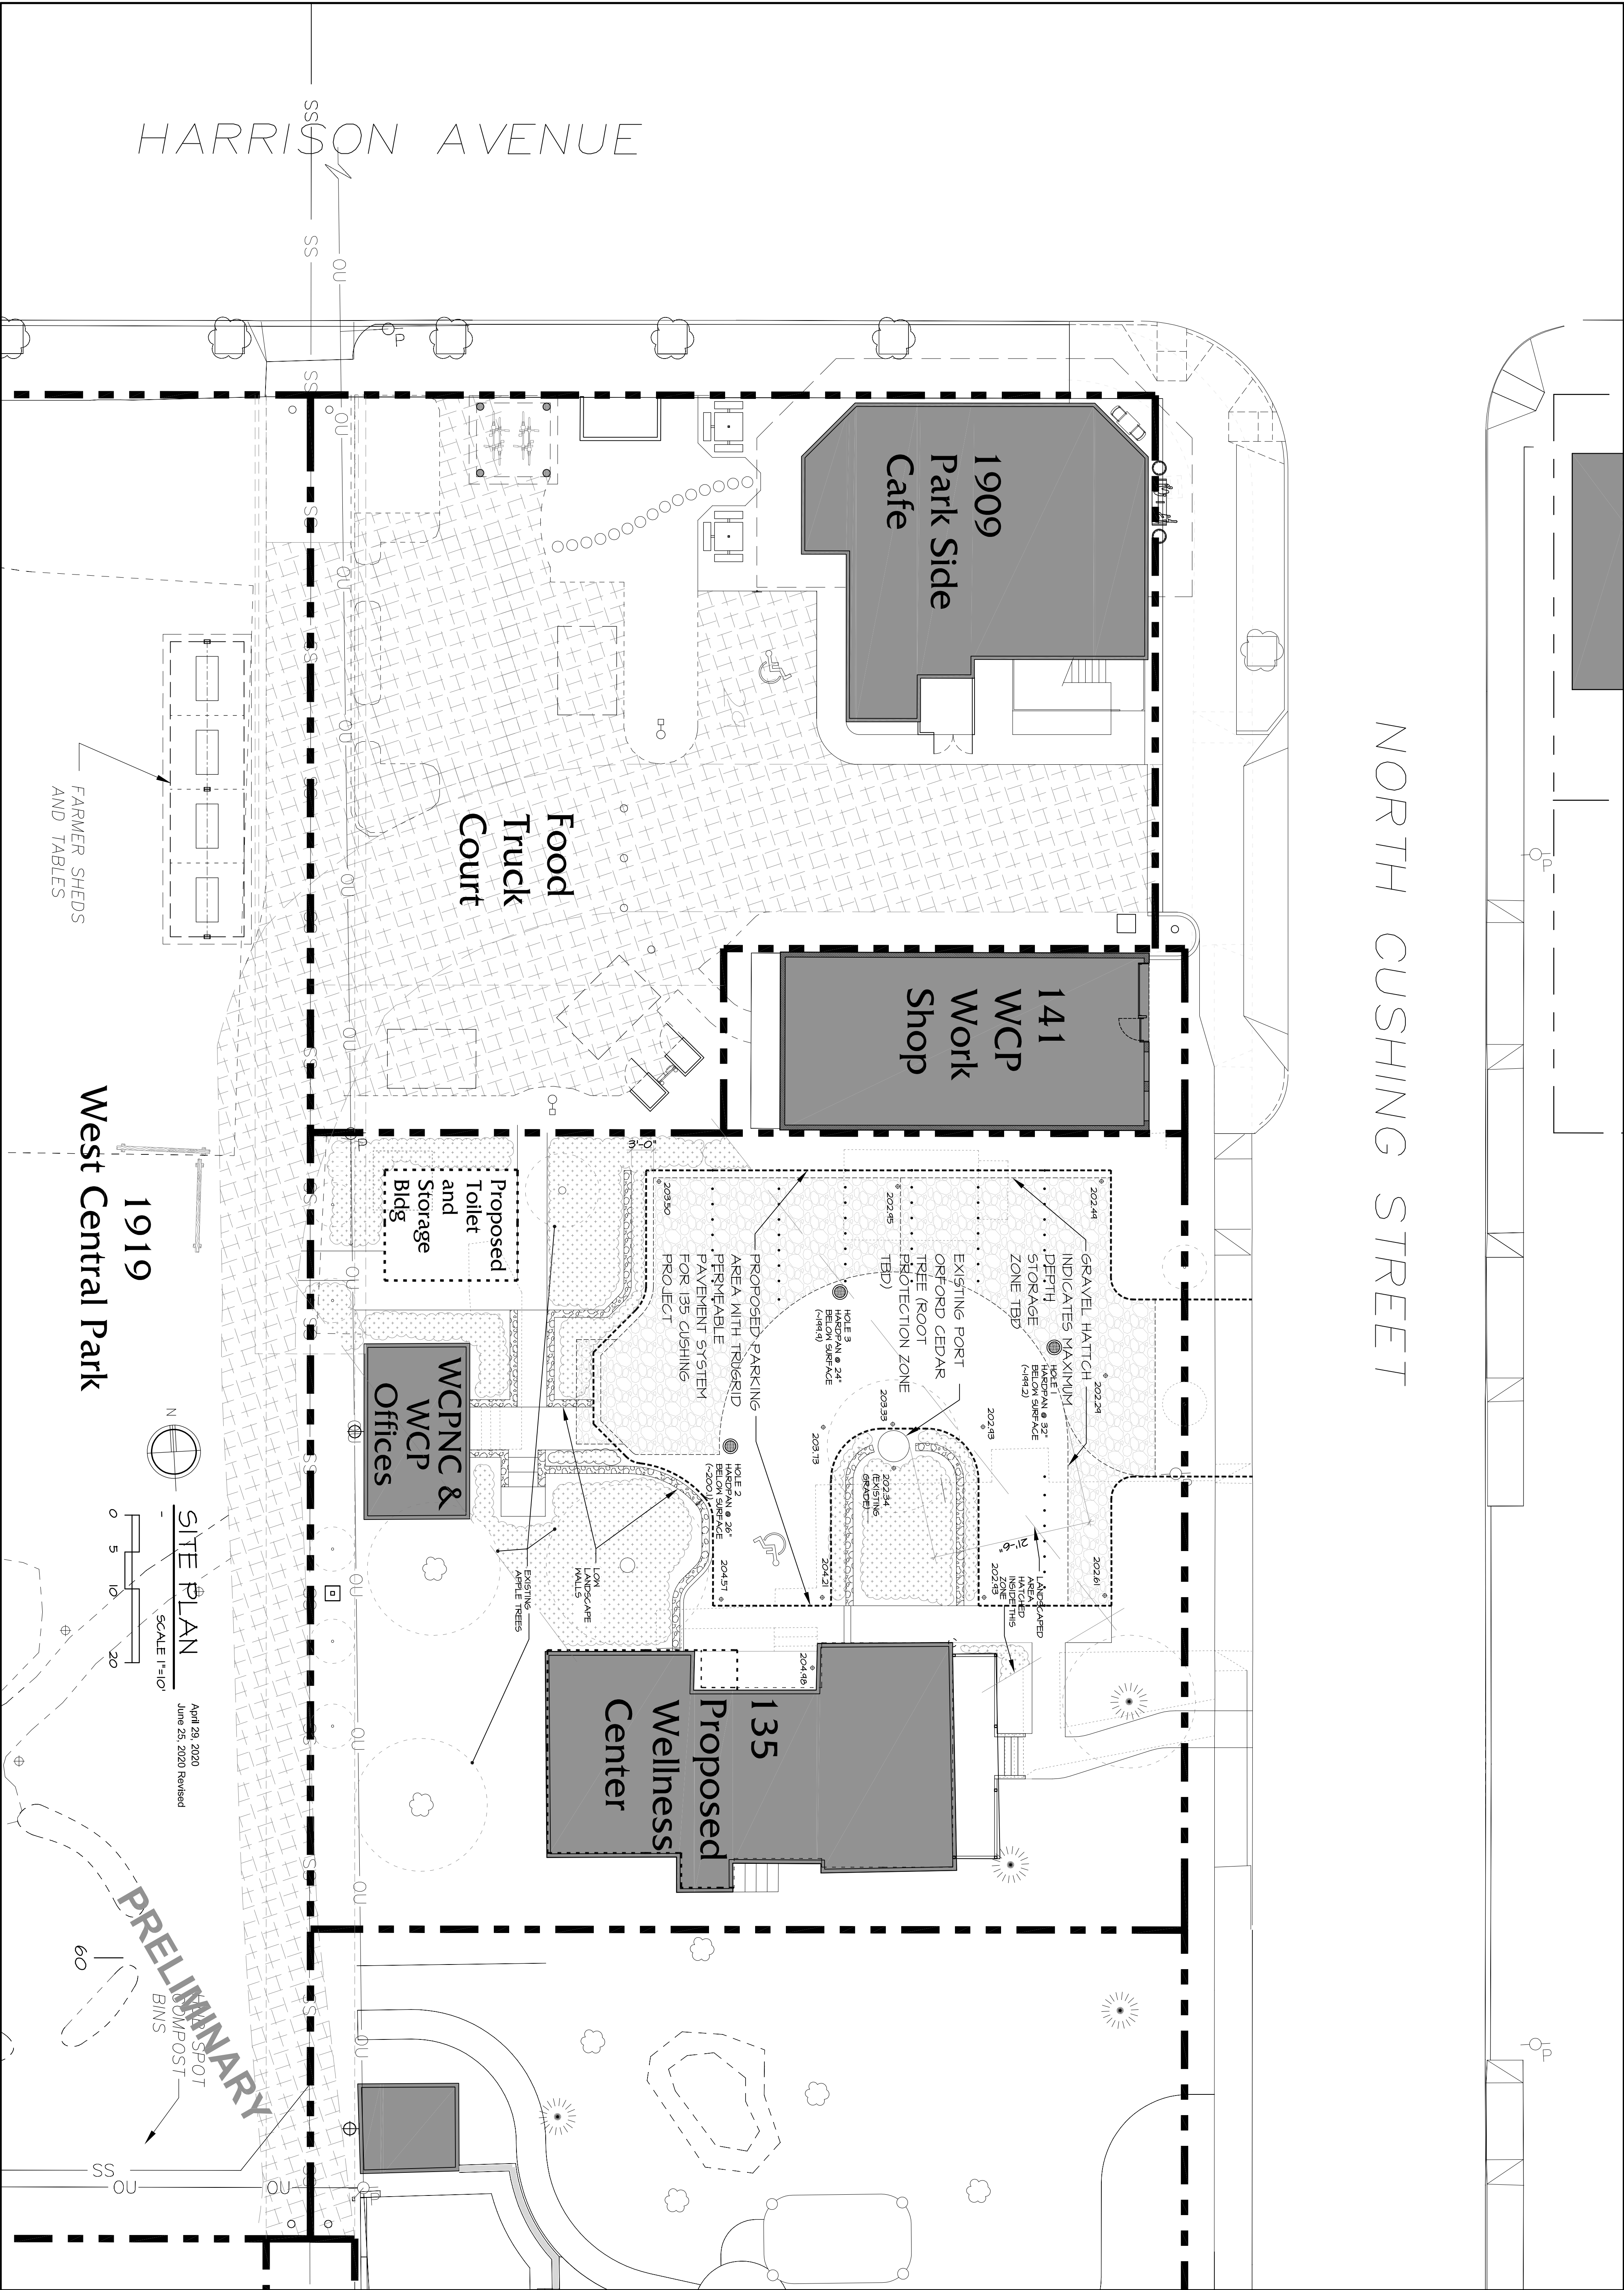

COMM. NO. AI504W	SITE PLAN	Jeffrey J. Snyder, AIA	REGISTERED ARCHITECT	copyright 2020		
SHEET NO. A 0.0	THE WELLNESS CENTER	218 1/2 4th Avenue W, Suite E Olympia, Washington 98501 (360) 786 1775	JEFFREY J. SNYDER STATE OF WASHINGTON	All drawings and written material appearing herein constitute the original and unpublished work of Jeffrey J. Snyder, AIA, Architect, and the same may not be duplicated, used, or disclosed without the written consent of Jeffrey J. Snyder, AIA, Architect.		
	135 Chushing St. NW Olympia, WA 98502		24 MARCH 2020		NO. REVISION	DATE