


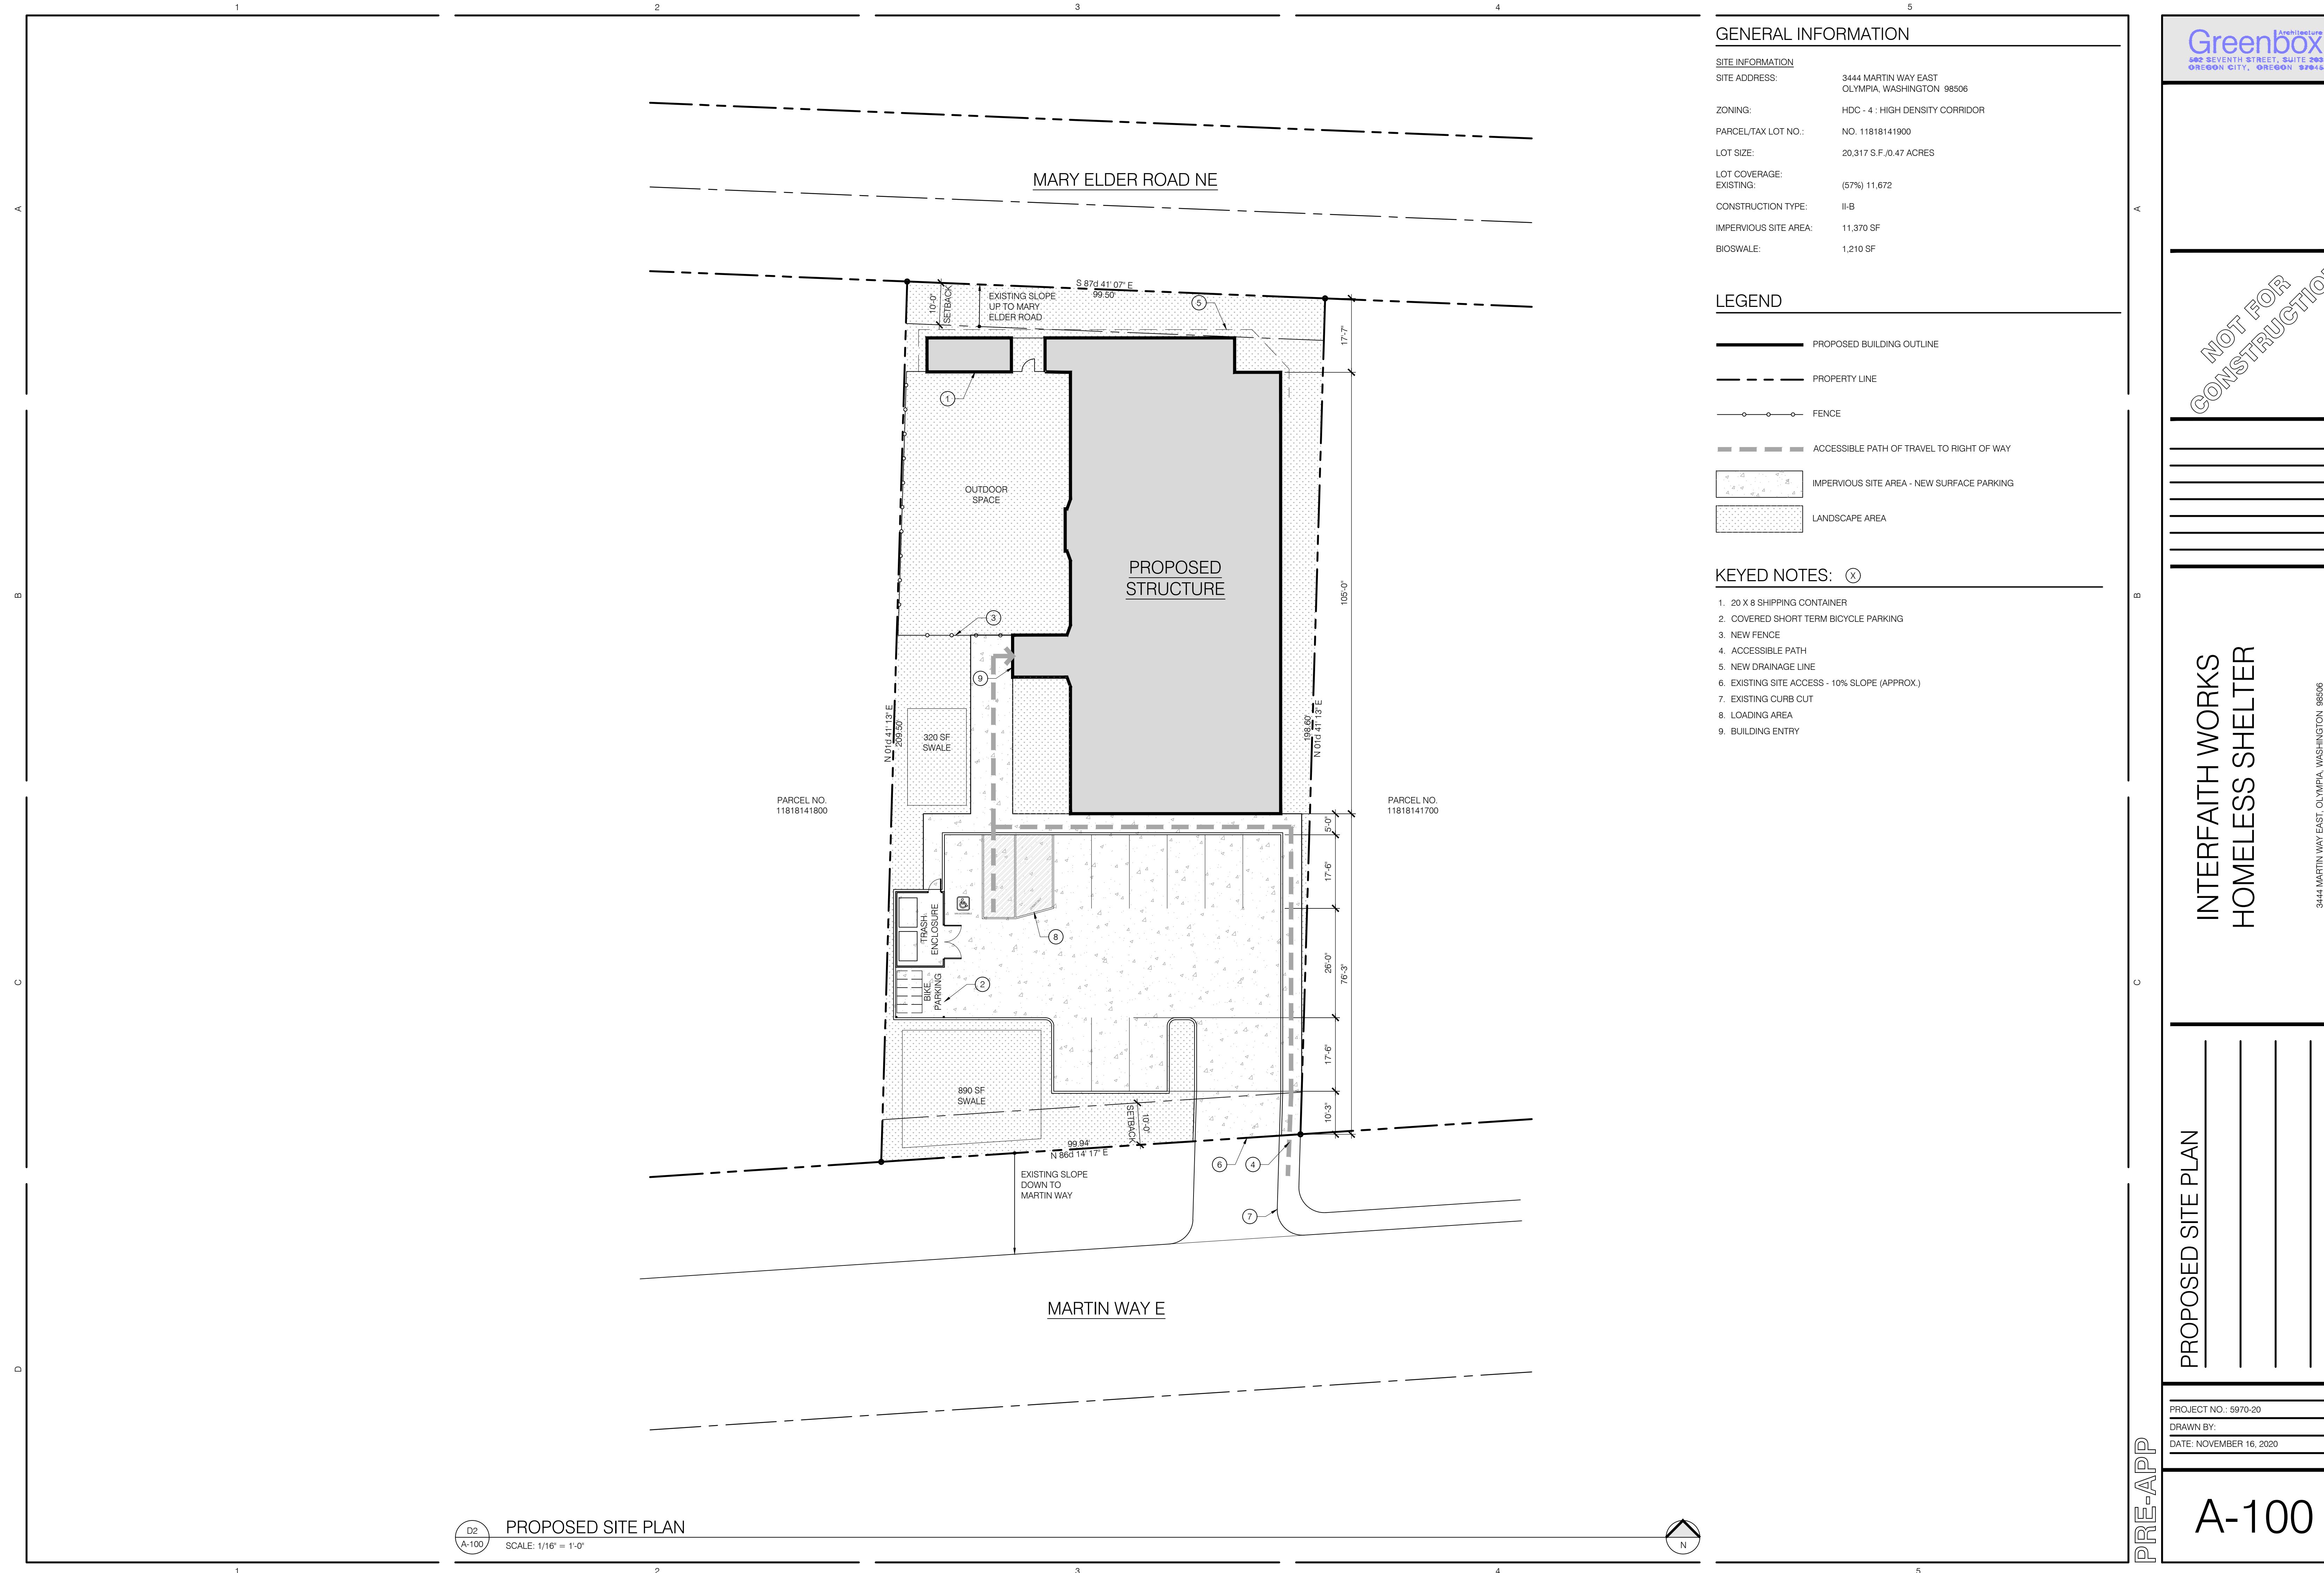

GENERAL INFORMATION

SITE INFORMATION	
SITE ADDRESS:	3444 MARTIN WAY EAST OLYMPIA, WASHINGTON 98506
ZONING:	HDC - 4 : HIGH DENSITY CORRIDOR
PARCEL/TAX LOT NO.:	NO. 11818141900
LOT SIZE:	20,317 S.F./0.47 ACRES
LOT COVERAGE:	
EXISTING:	(57%) 11,672
CONSTRUCTION TYPE:	II-B
IMPERVIOUS SITE AREA:	11,370 SF
BIOSWALE:	1,210 SF

LEGEND

- PROPOSED BUILDING OUTLINE
- PROPERTY LINE
- FENCE
- ACCESSIBLE PATH OF TRAVEL TO RIGHT OF WAY
- IMPERVIOUS SITE AREA - NEW SURFACE PARKING
- LANDSCAPE AREA

KEYED NOTES: (X)

- 20 X 8 SHIPPING CONTAINER
- COVERED SHORT TERM BICYCLE PARKING
- NEW FENCE
- ACCESSIBLE PATH
- NEW DRAINAGE LINE
- EXISTING SITE ACCESS - 10% SLOPE (APPROX.)
- EXISTING CURB CUT
- LOADING AREA
- BUILDING ENTRY

NOT FOR
CONSTRUCTION

INTERFAITH WORKS
HOMELESS SHELTER

3444 MARTIN WAY EAST, OLYMPIA, WASHINGTON 98506
PROPERTY ID: PARCEL NO. 11818141900

PROPOSED SITE PLAN

PROJECT NO.:	5970-20
DRAWN BY:	
DATE:	NOVEMBER 16, 2020

A-100