


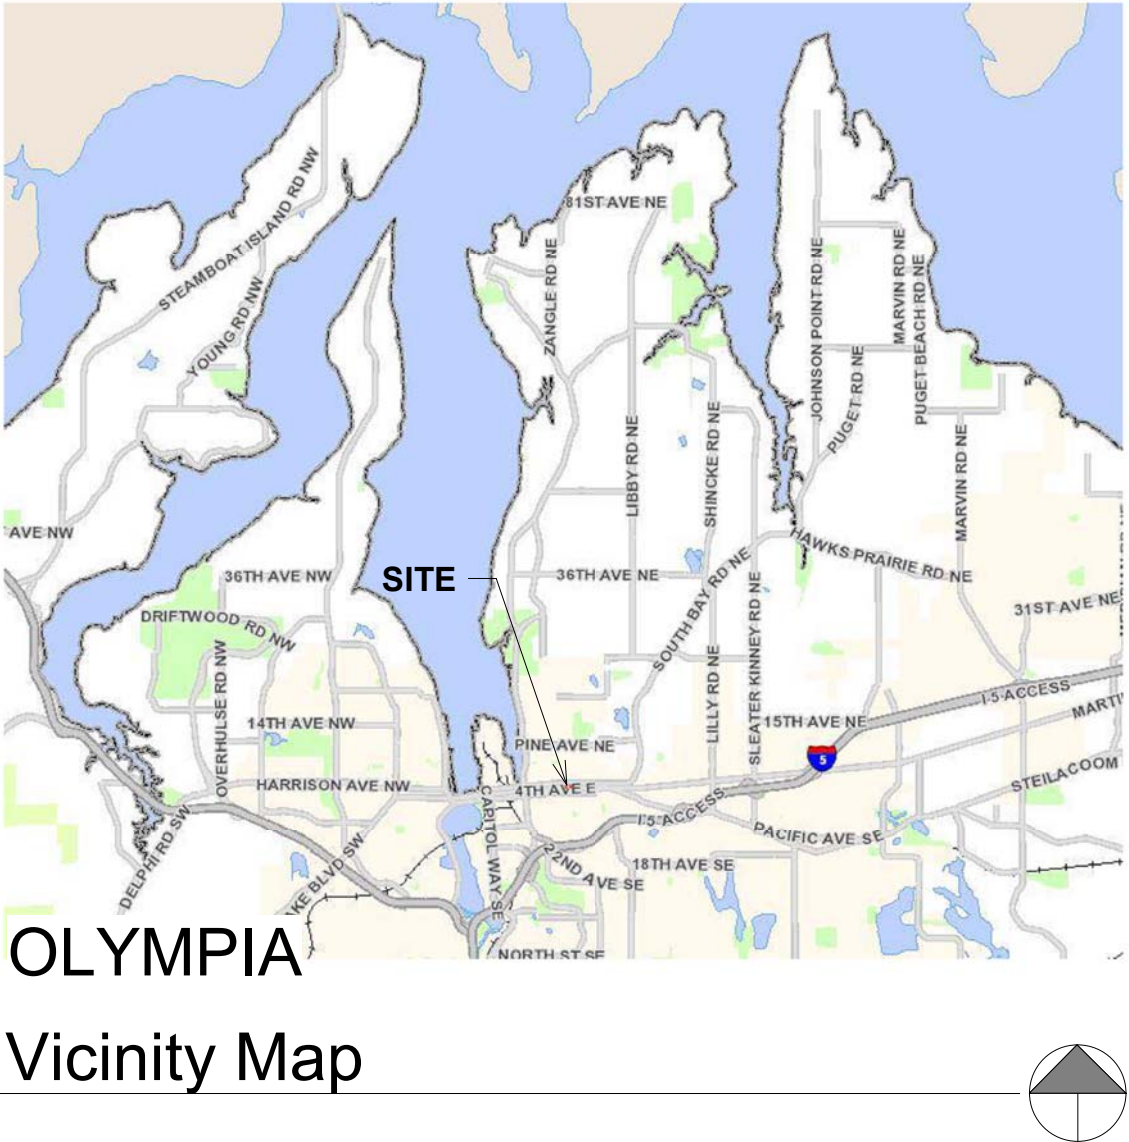


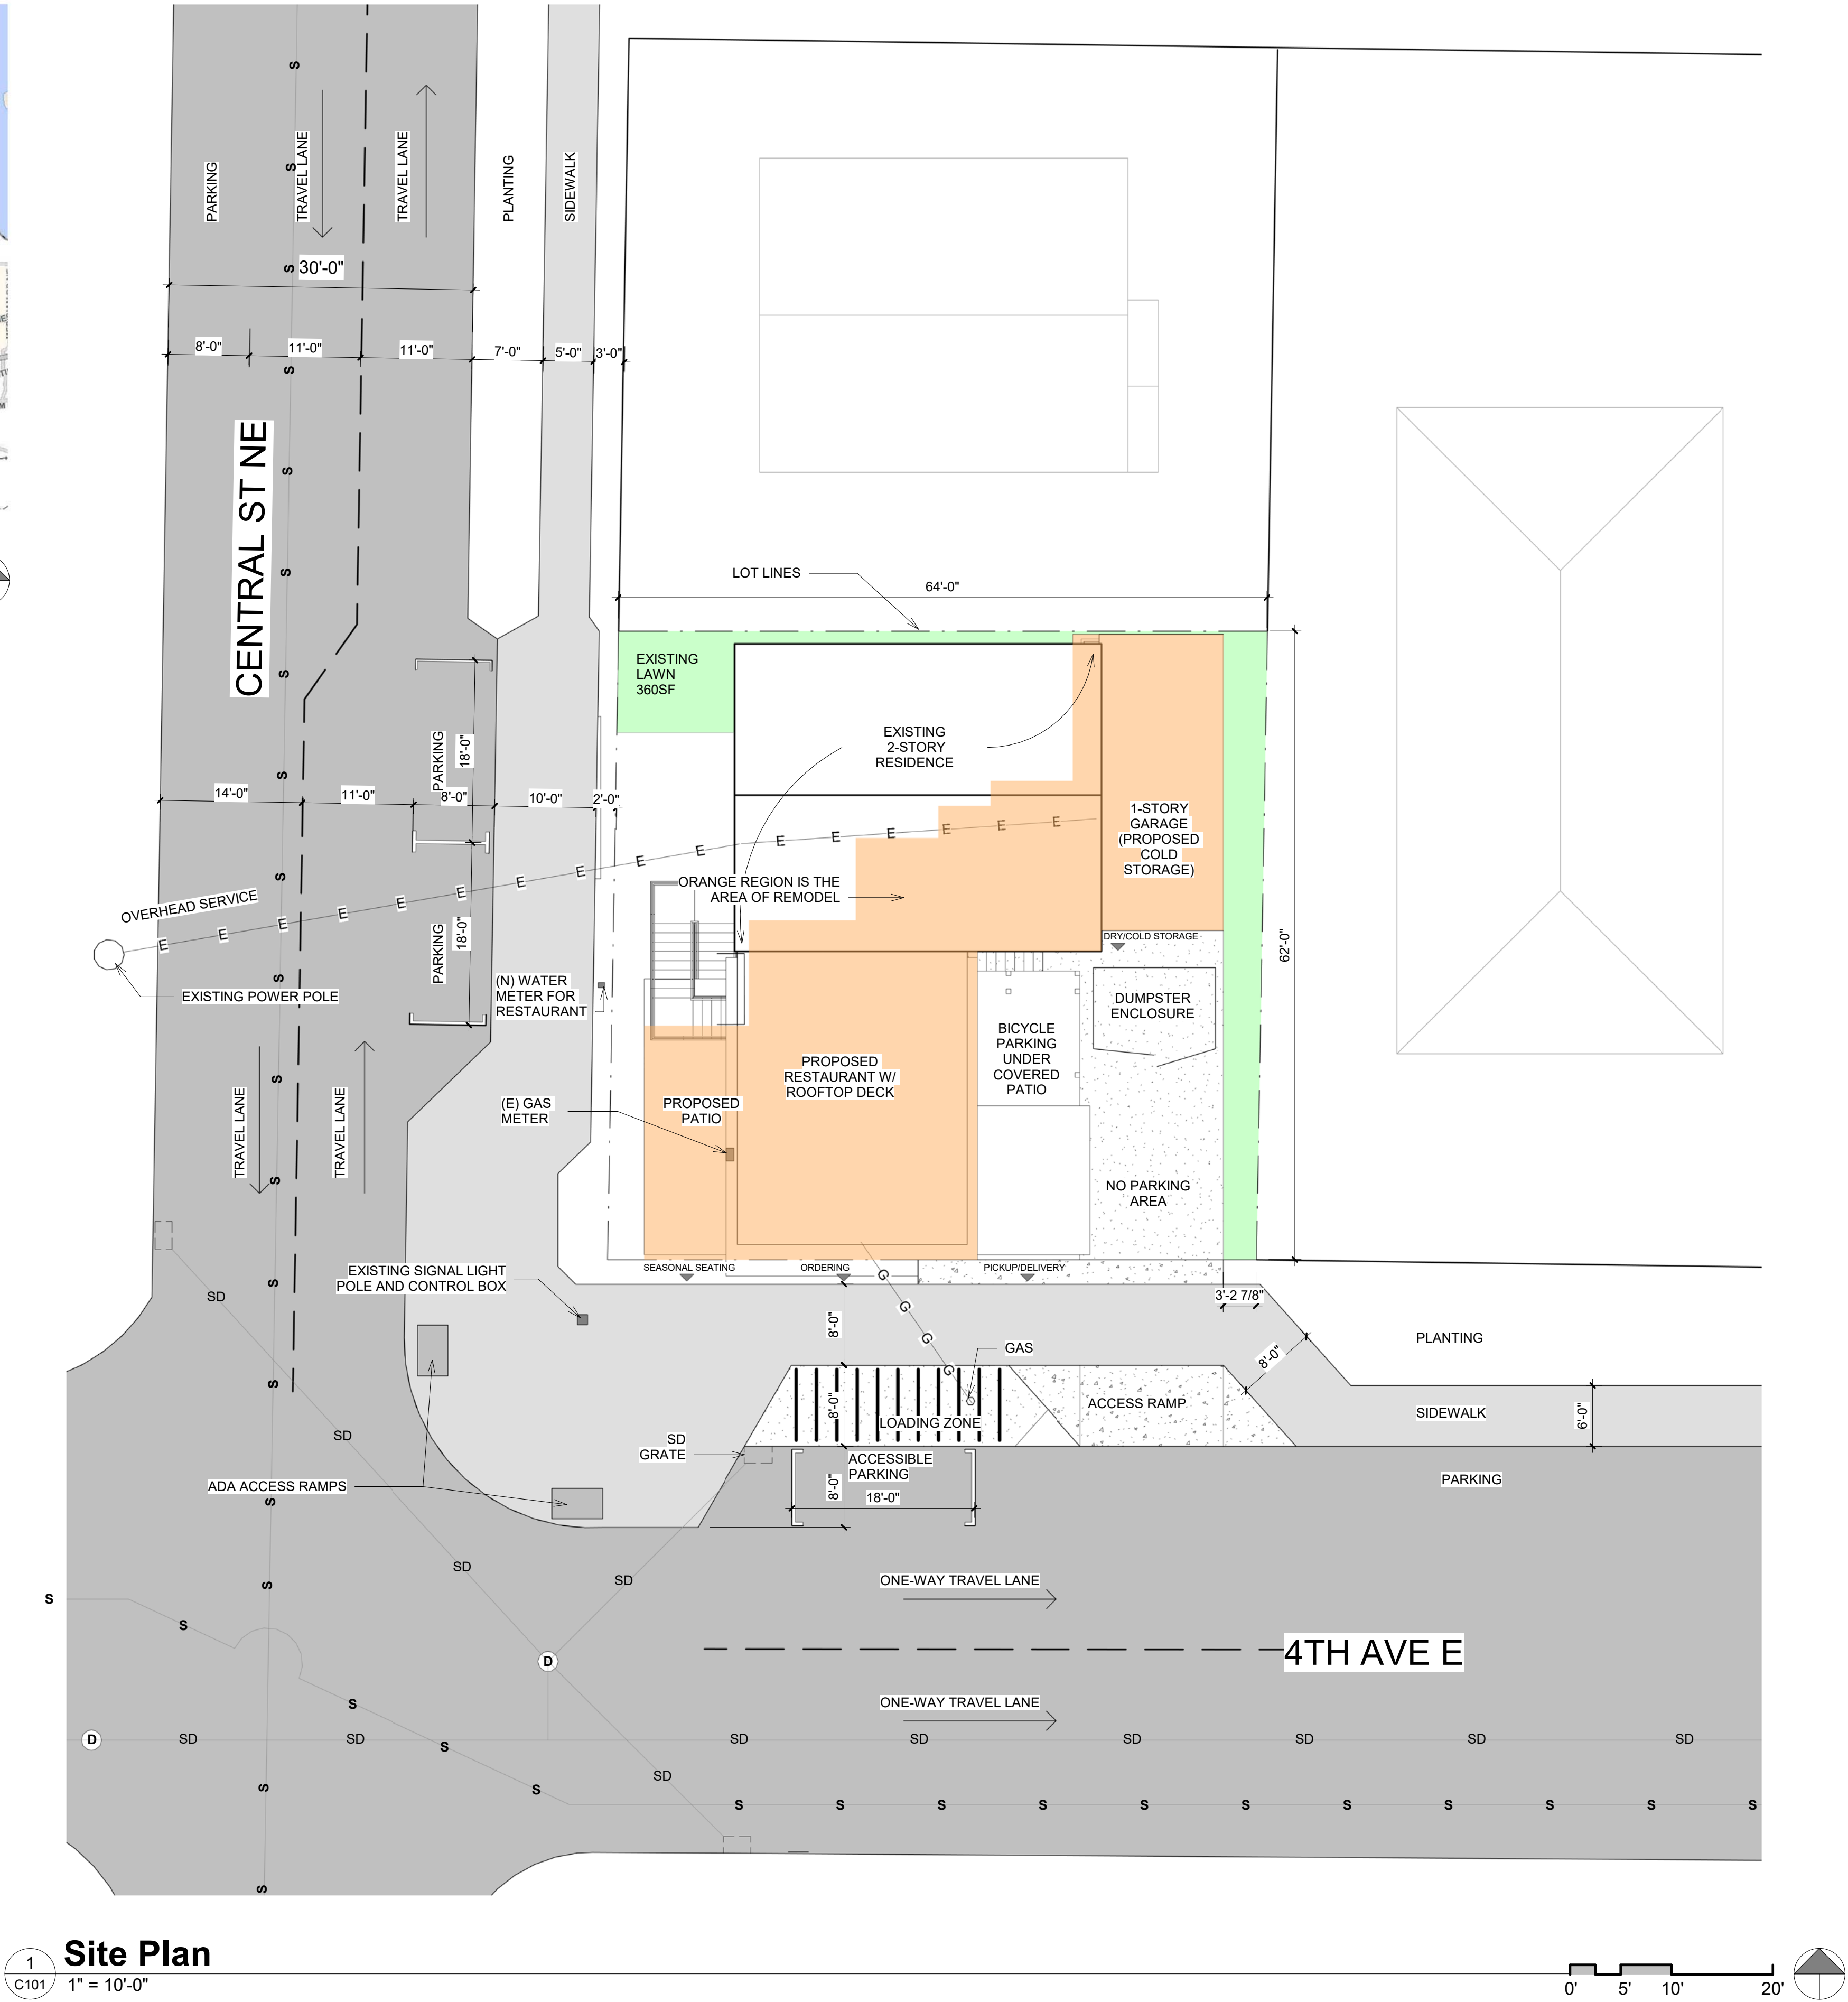

OLYMPIA
Vicinity Map

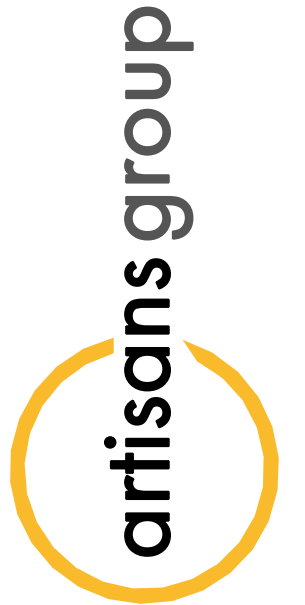

1
C101
Site Plan
1" = 10'-0"

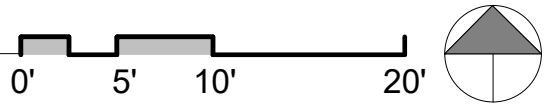


The Artisans Group, Inc.
1508 Fourth Avenue East
Olympia, WA 98506
360.570.0727
www.ArtisansGroup.com
All drawings, details and text contained in
these documents are the original and
exclusive property of The Artisans Group,
Inc. Copyright © 2011.

Hector's Tacos
Owner Address:
906 W 2nd Ave Ste 100
Spokane, WA 99201
Parcel Number:
33300100802
Site Address:
1502 4th Ave E
Olympia WA 98501
Project Number:
-

Site Plan

Designed By: Designer
Drawn By: Author
Date: 10/8/2021
12:33:05 PM




C101

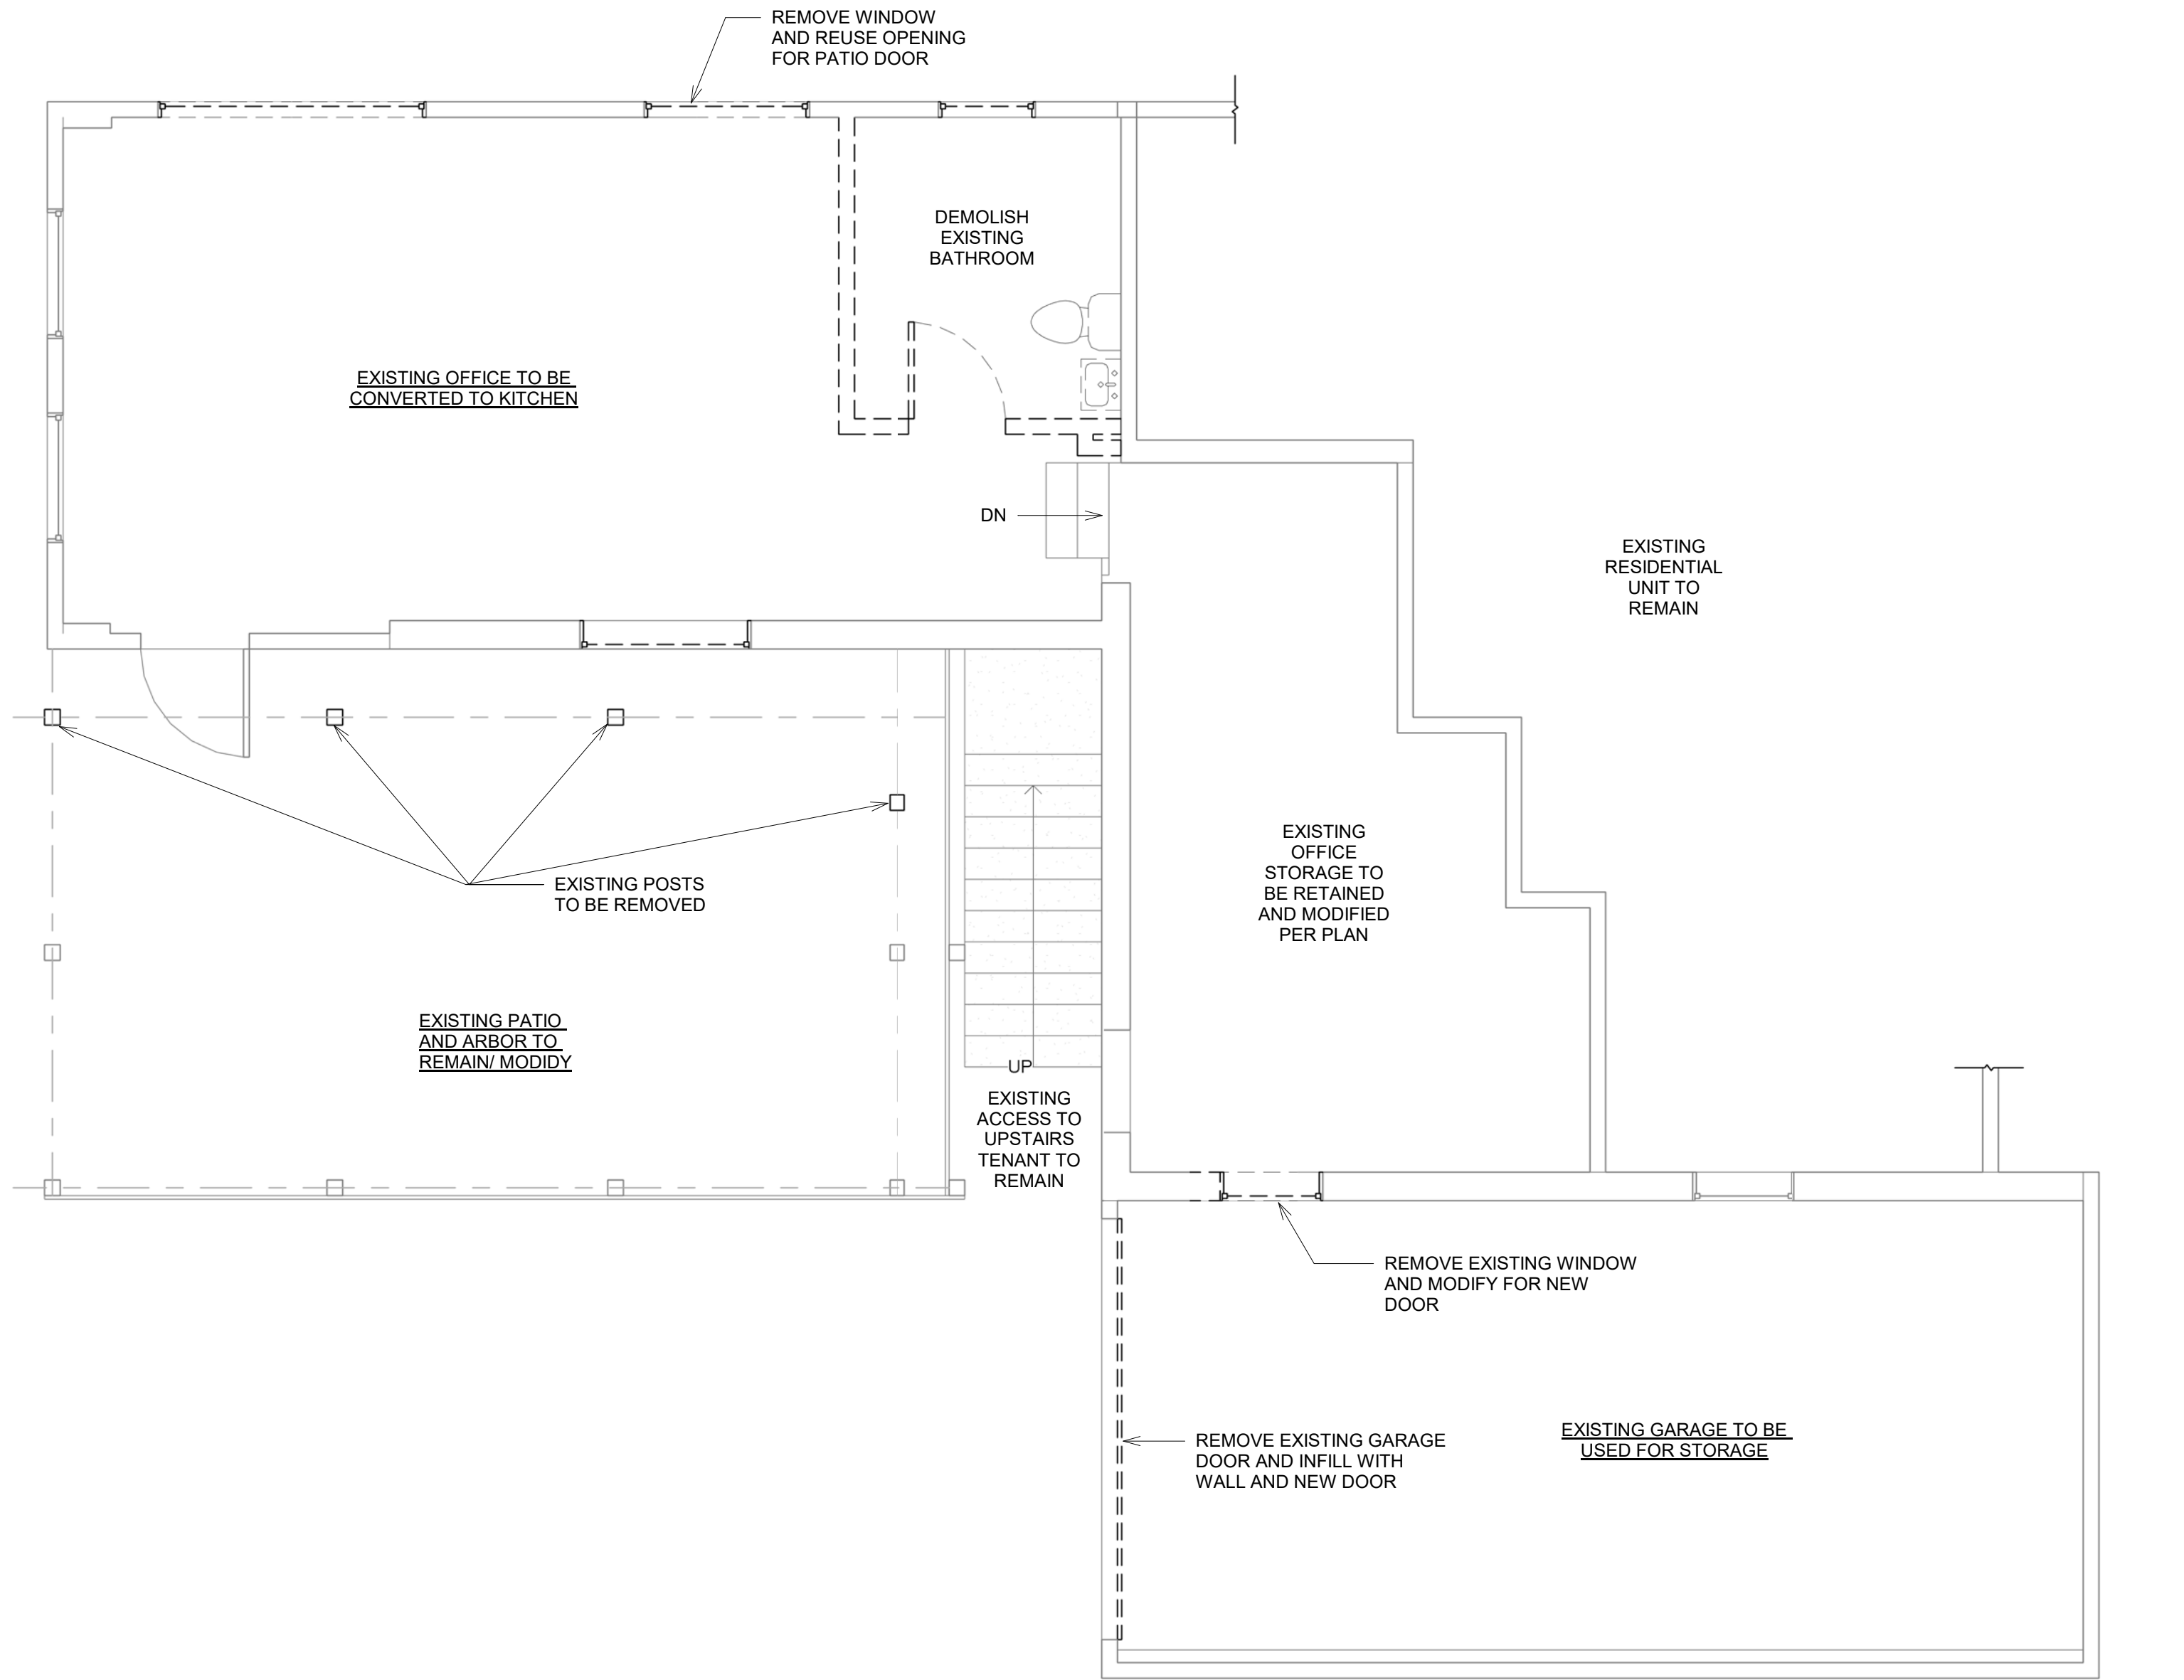

1
A100

Existing Floor Plan

1/4" = 1'-0"

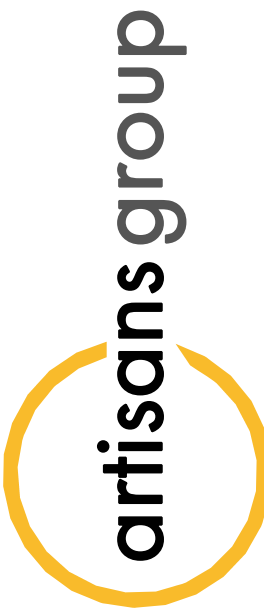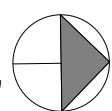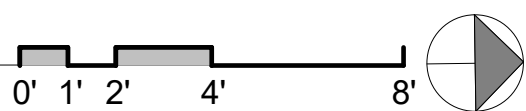

The Artisans Group, Inc.

1508 Fourth Avenue East
Olympia, WA 98506
360.570.0727
www.ArtisansGroup.com

All drawings, details and text contained in
these documents are the original and
exclusive property of The Artisans Group,
Inc. Copyright © 2011.

Hector's Tacos

Site Address:
1502 4th Ave E
Olympia WA 98501

Project Number:
-



Owner Address:
906 W 2nd Ave Ste 100
Spokane, WA 99201

Parcel Number:
33300100802

Existing Floor Plan

Designed By: RC
Drawn By: LHA
Date: 10/8/2021
12:32:53 PM

A100

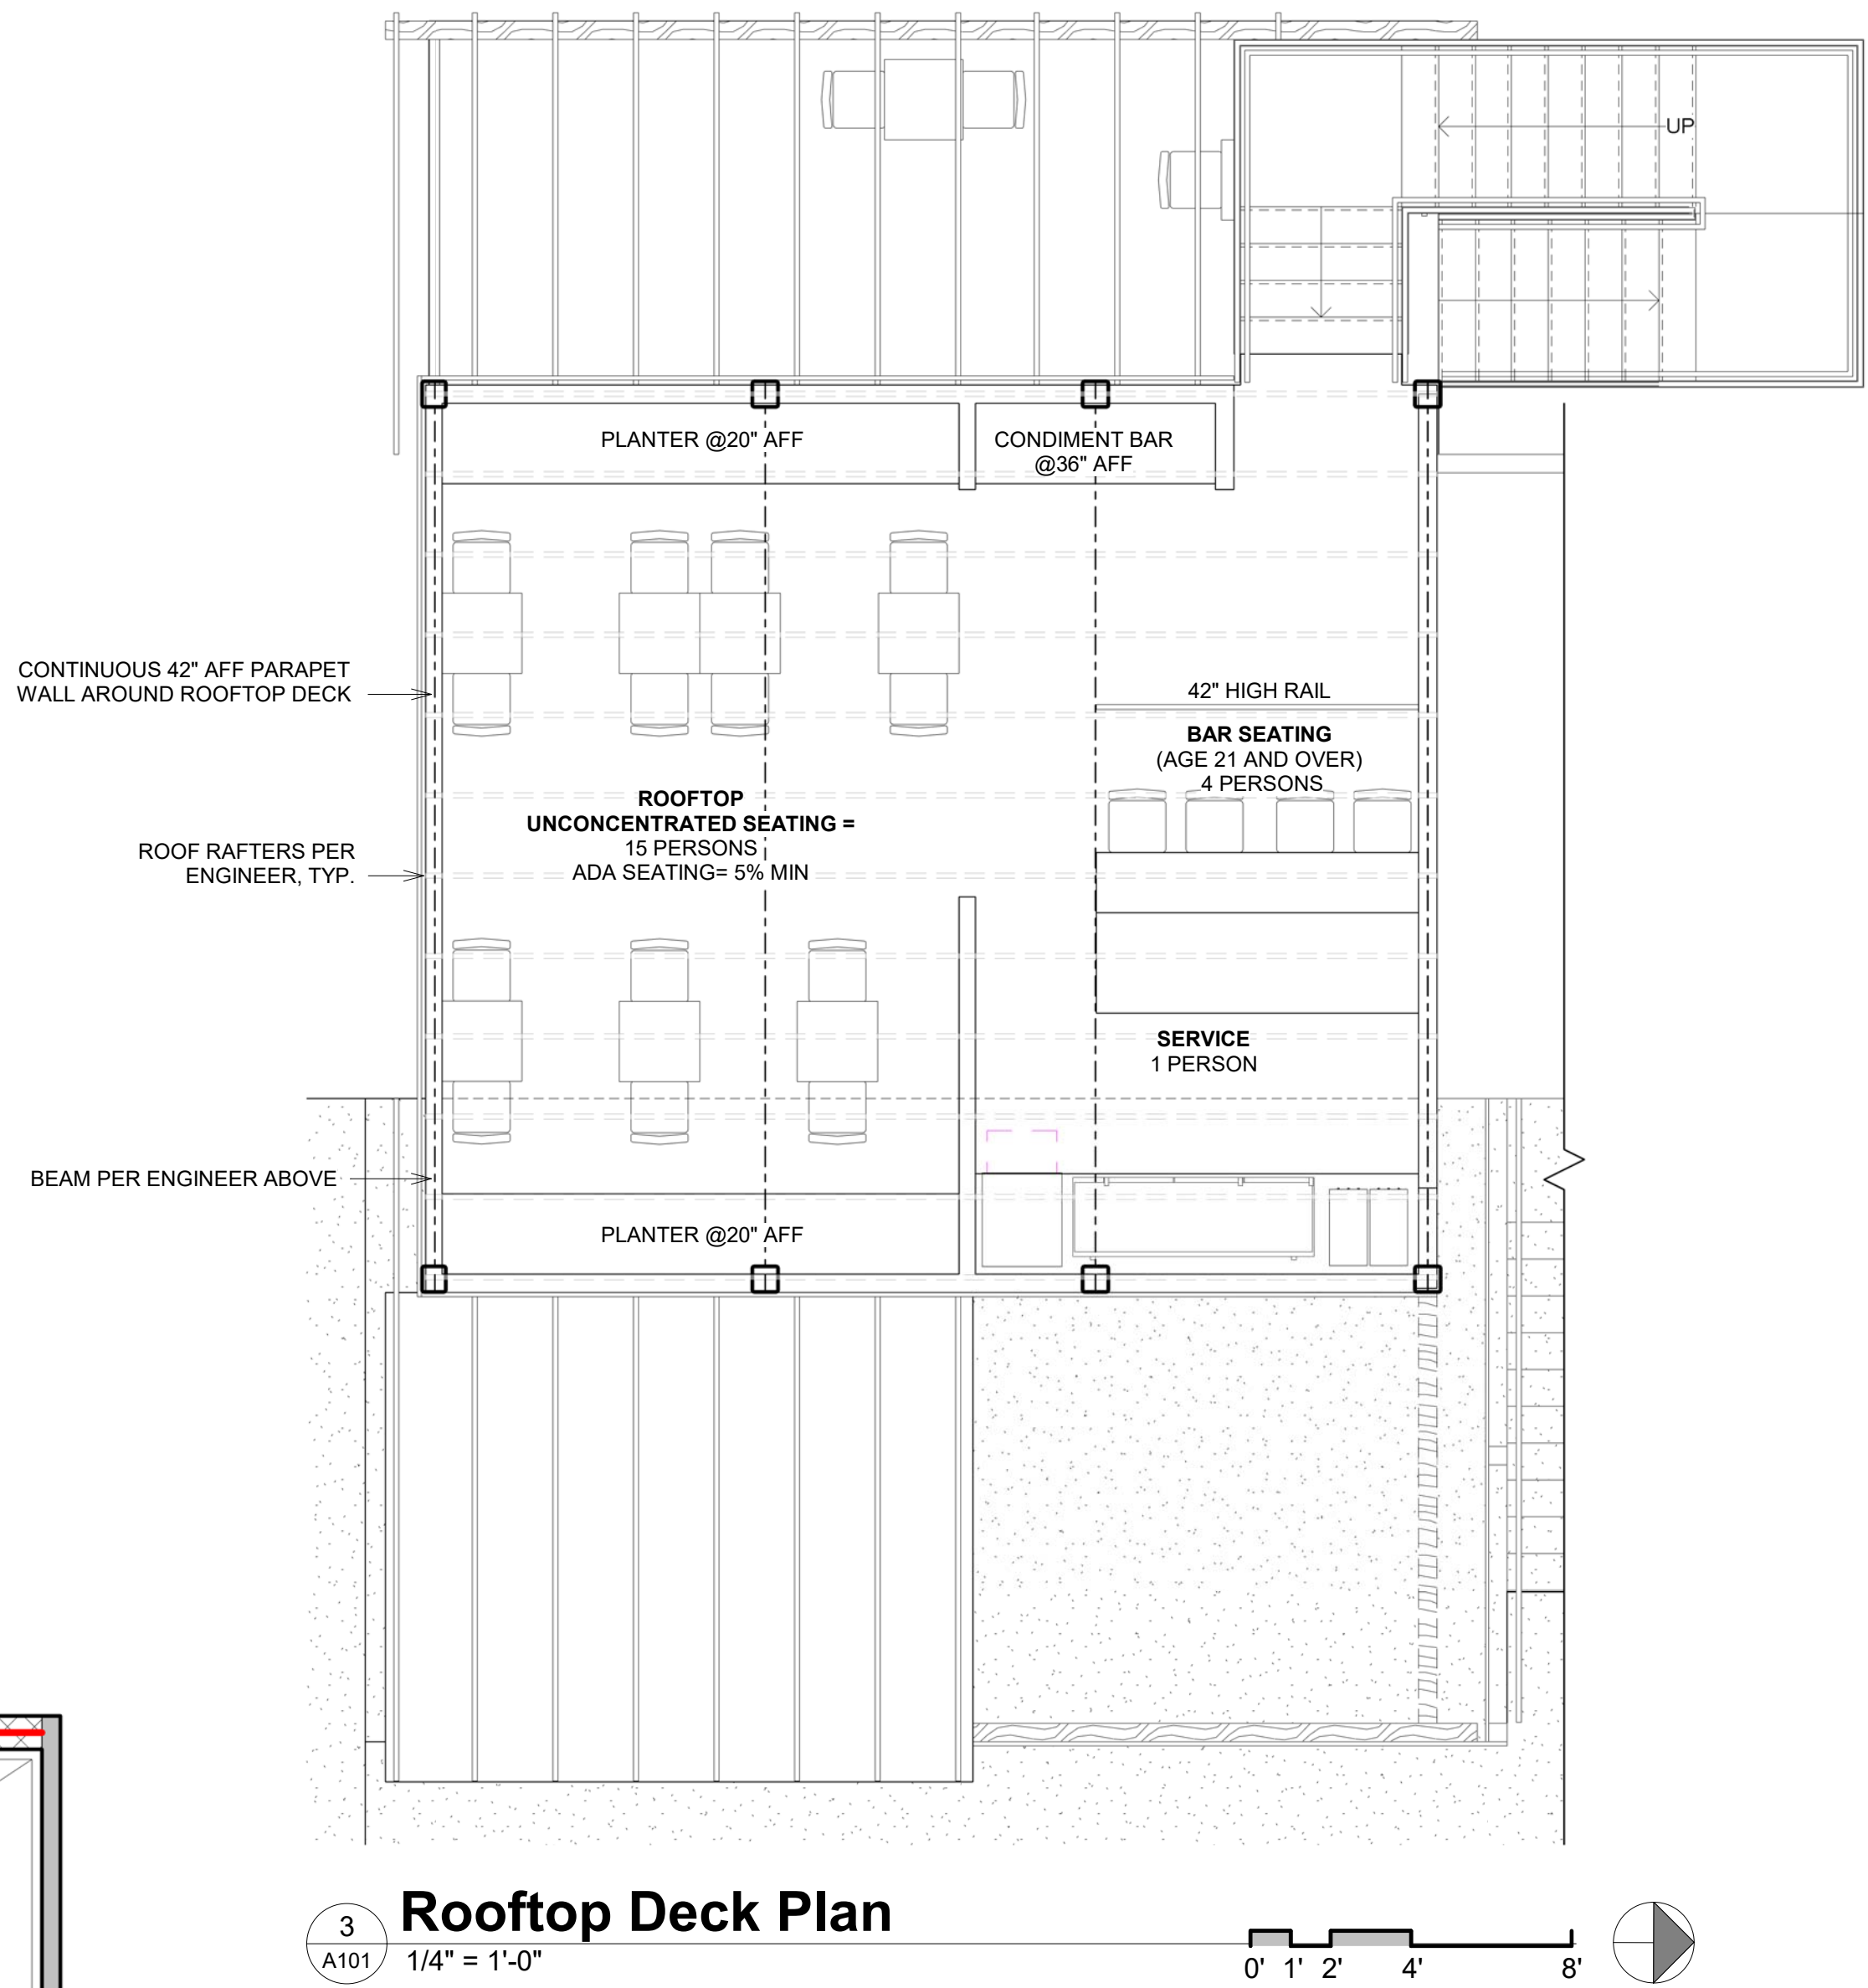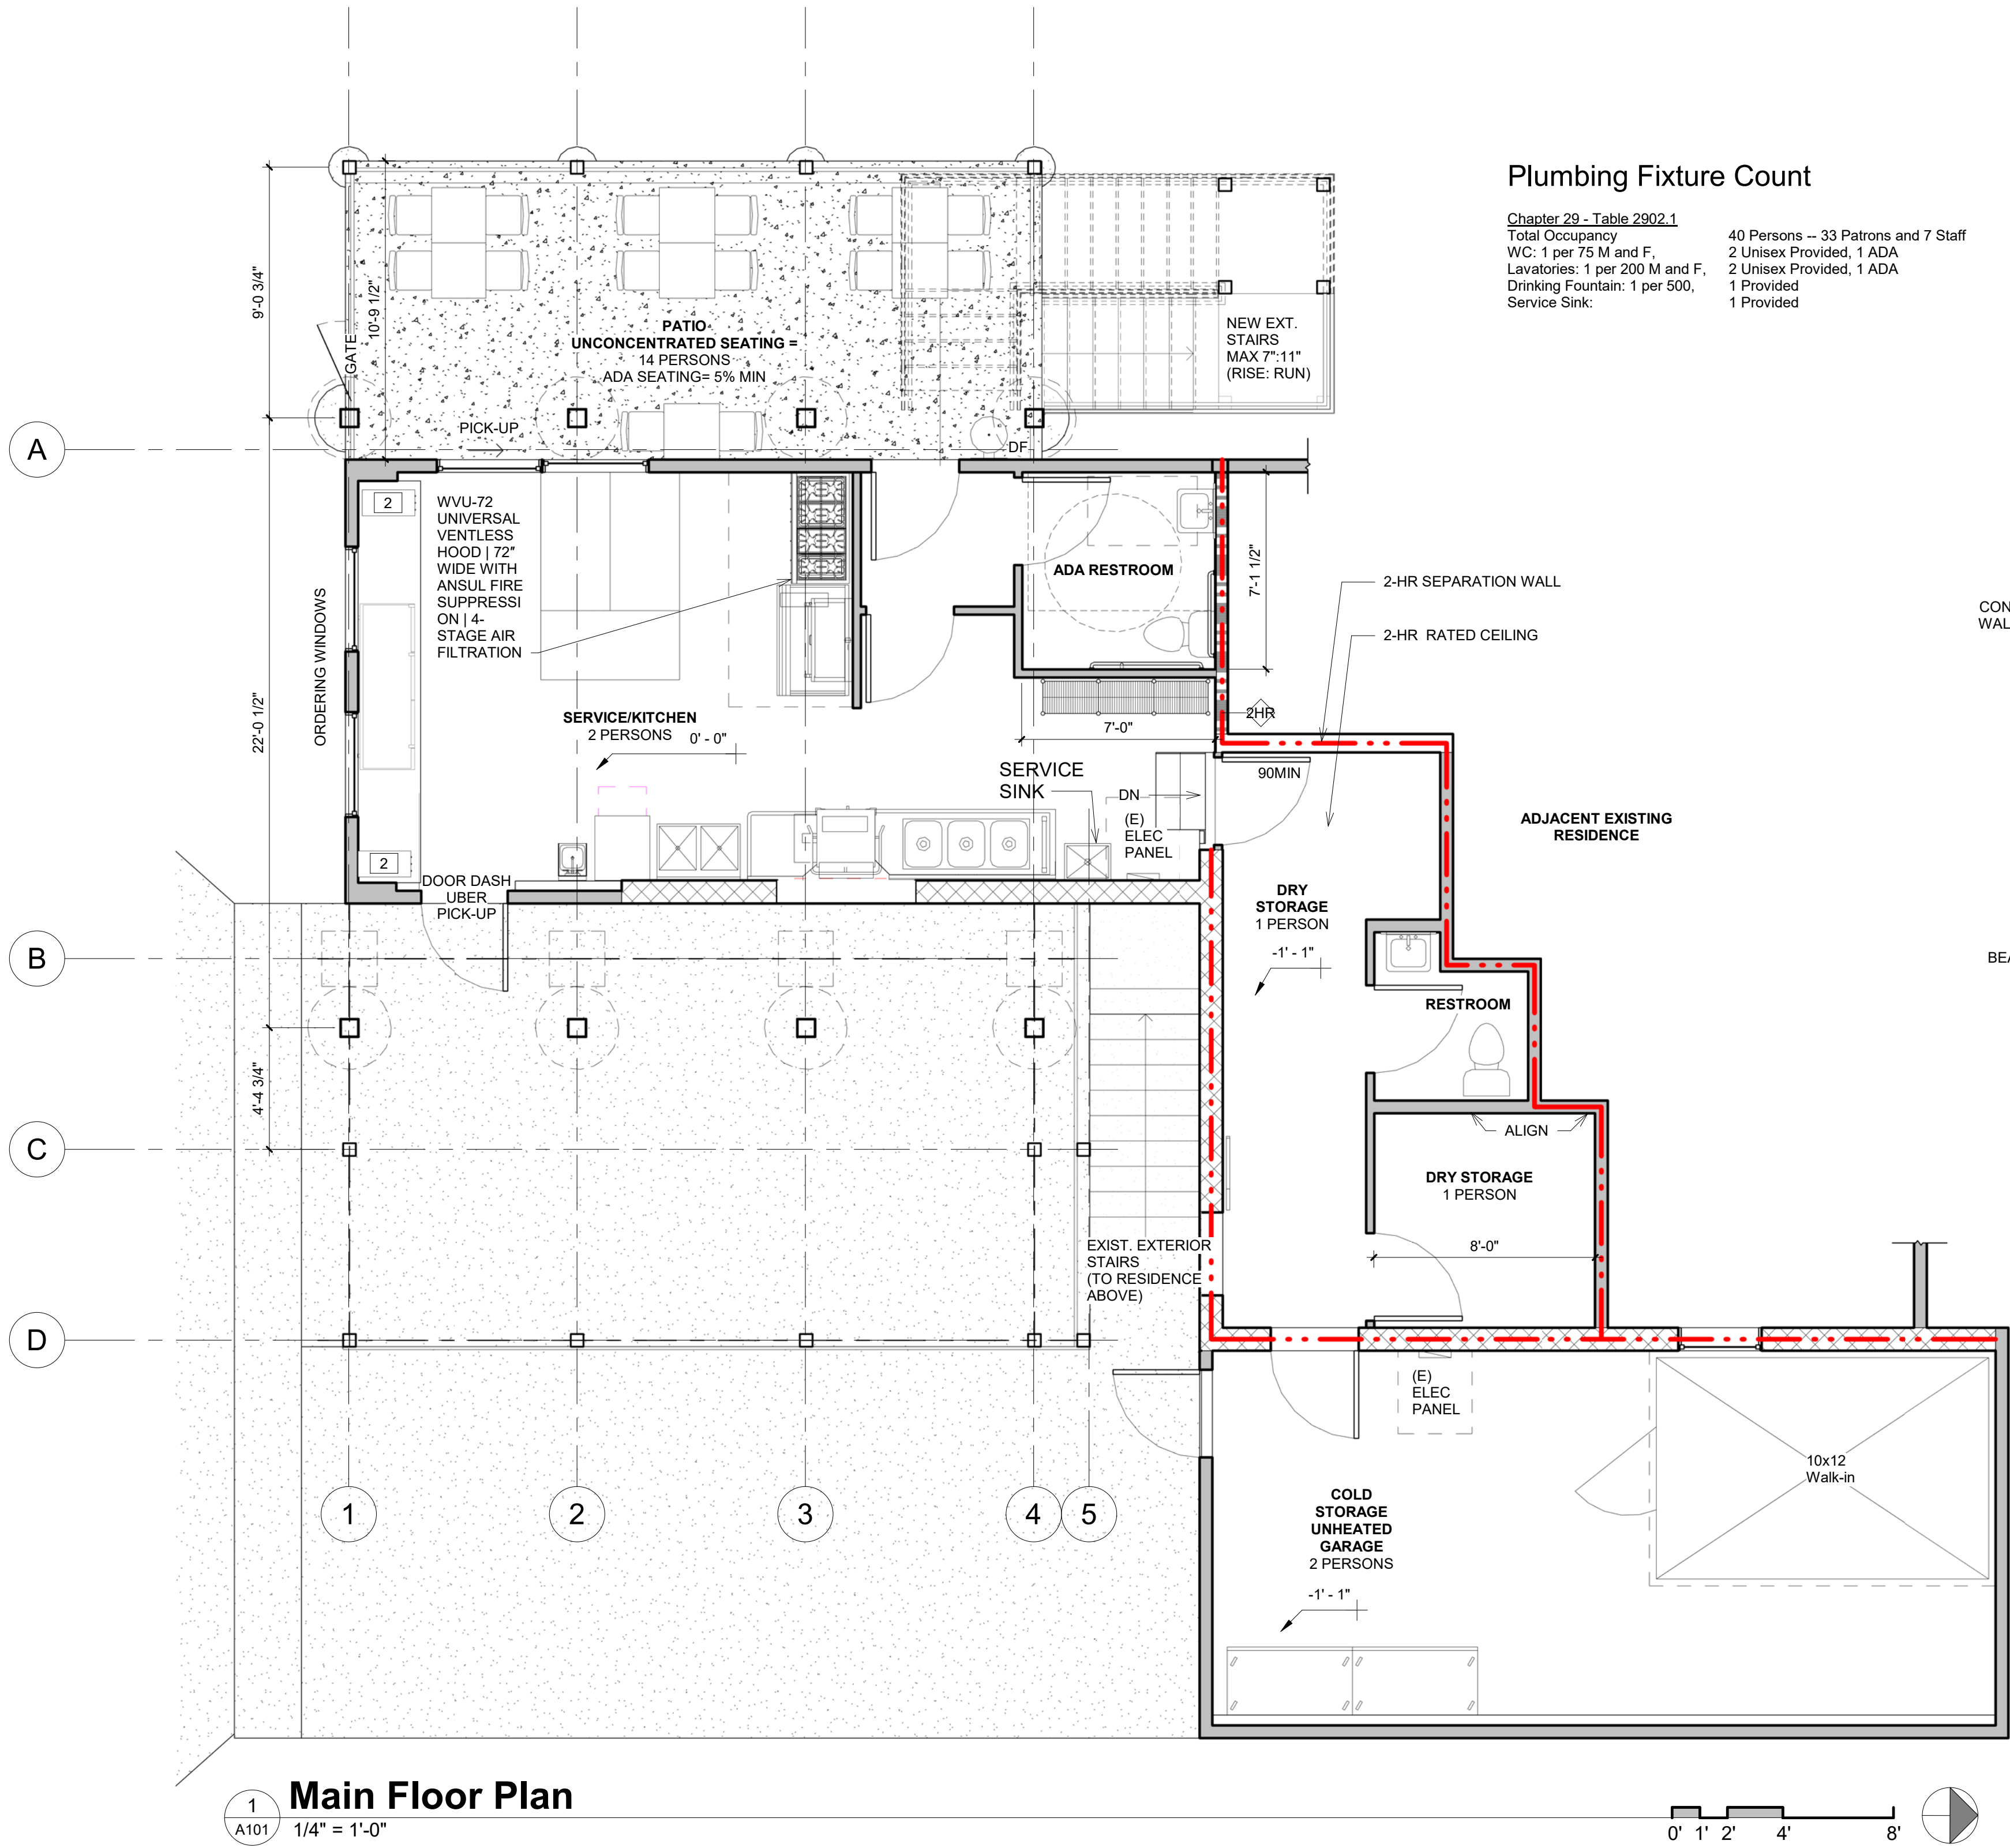

The Artisans Group, Inc.

1508 Fourth Avenue East
Olympia, WA 98506
360.570.0727
www.ArtisansGroup.com

All drawings, details and text contained in these documents are the original and sole property of The Artisans Group, Inc. Copyright © 2011.

Hector's Tacos

Site Address:
1502 4th Ave E
Olympia WA 98501

Owner Address:
906 W 2nd Ave Ste 100
Spokane, WA 99201

Project Number:

Parcel Number:
33300100802



Main Floor Plan

Designed By: RC
Drawn By: LHA
Date: 10/11/2021 1:21:56 PM


A101



1
A301
Fourth Ave (South Elevation)
1/4" = 1'-0"

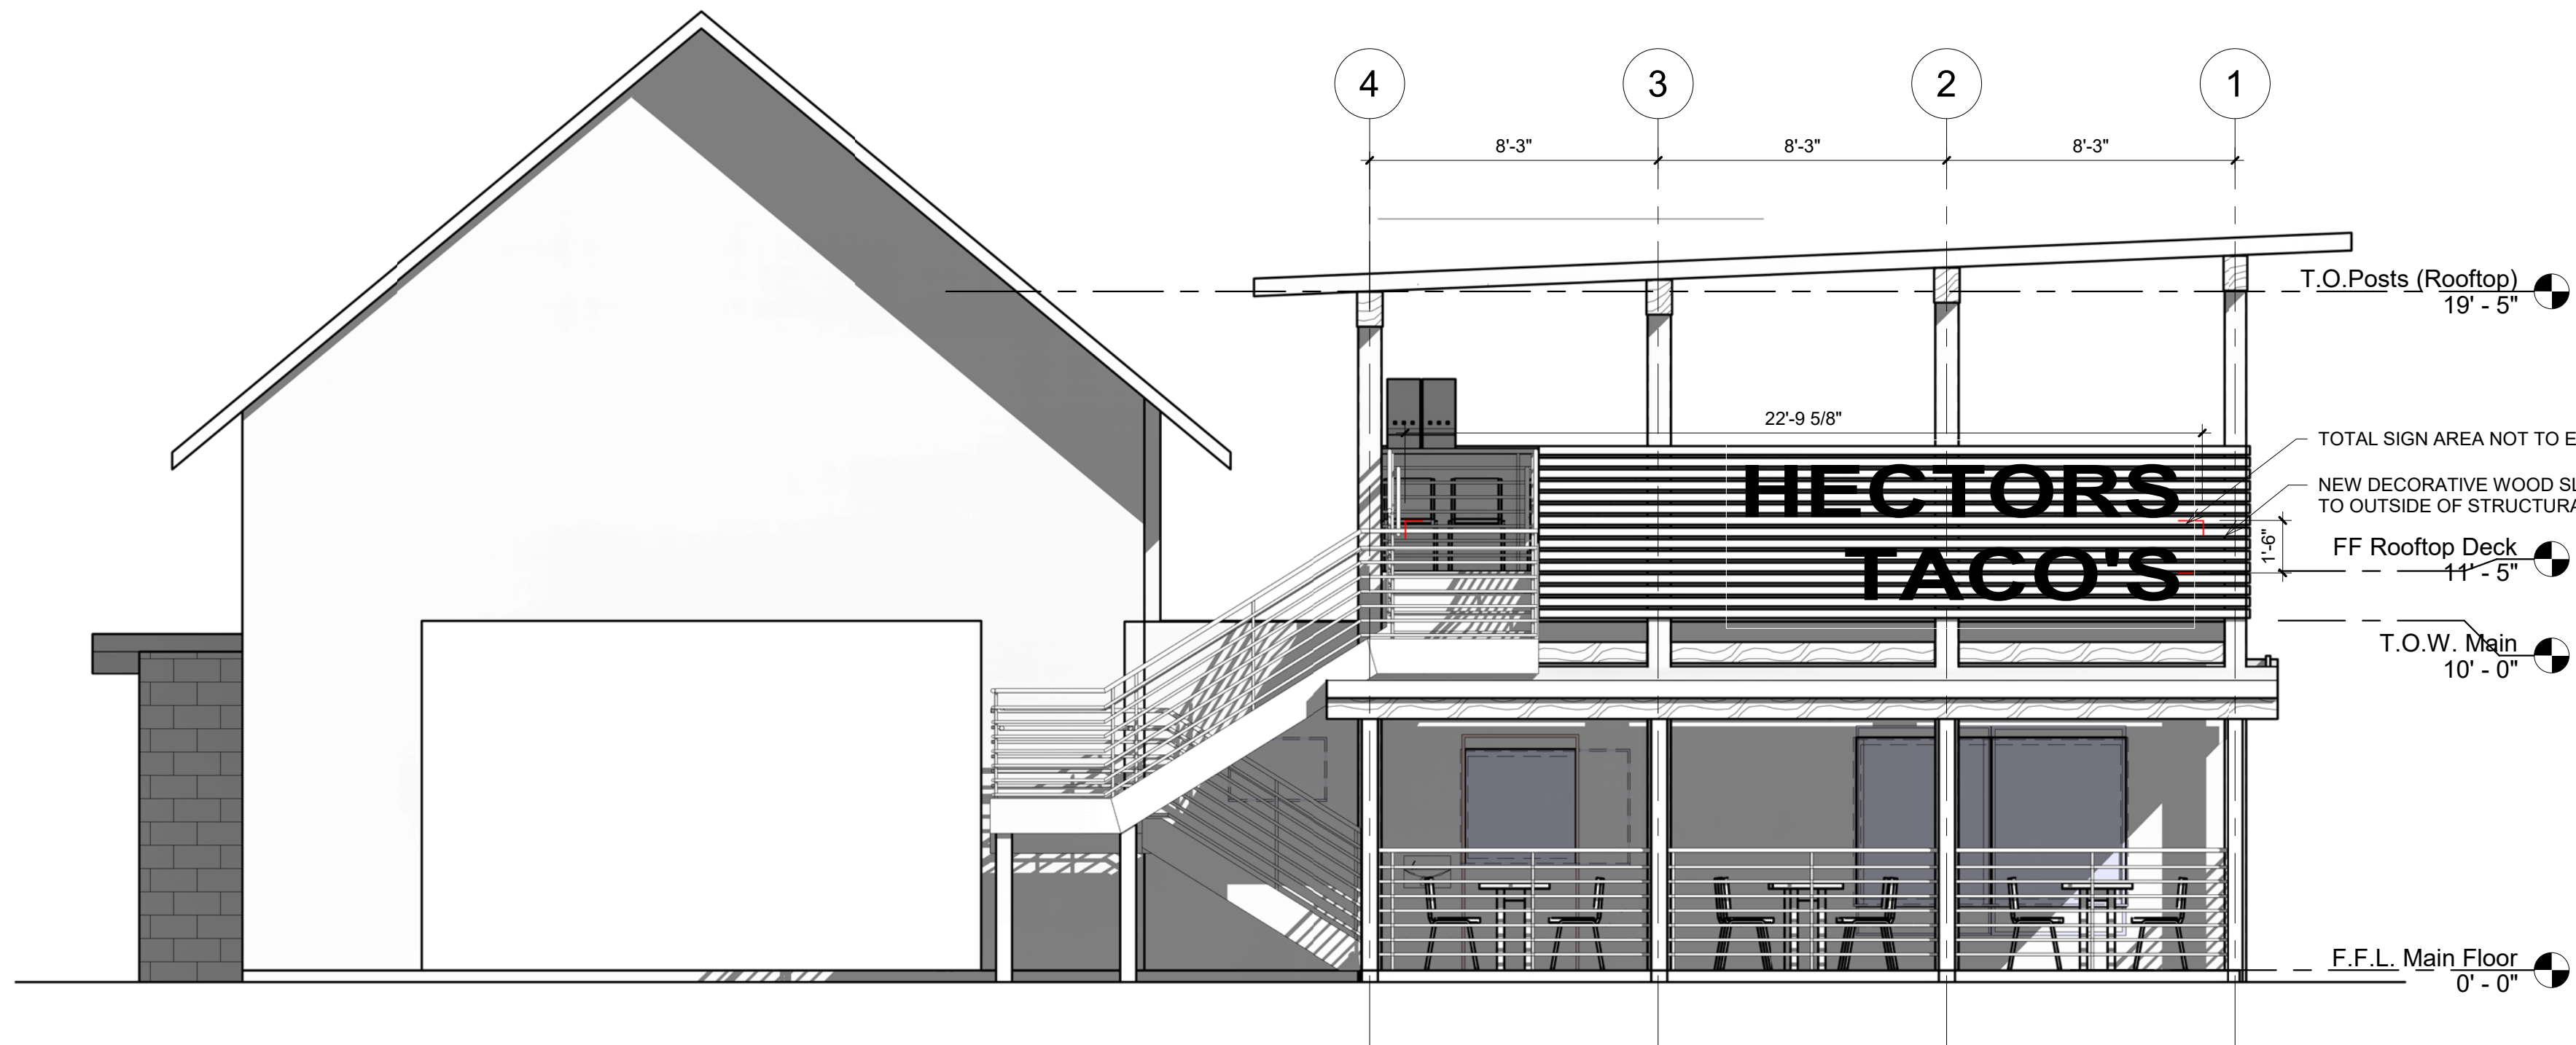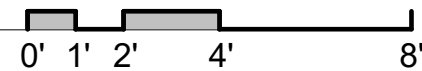

2
A301
Central St (West Elevation)
1/4" = 1'-0"

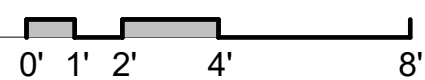

The Artisans Group, Inc.
1508 Fourth Avenue East
Olympia, WA 98506
360.570.0727 (F)
www.ArtisansGroup.com
All drawings, details and text contained in
these documents are the original and
exclusive property of The Artisans Group,
Inc. Copyright © 2011.

Hector's Tacos
Owner Address:
906 W 2nd Ave Ste 100
Spokane, WA 99201
Parcel Number:
33300100802
Site Address:
1502 4th Ave E
Olympia WA 98501
Project Number:
-

Exterior Elevations and
Signage

Designed By: RC
Drawn By: CK
Date: 10/8/2021
12:33:01 PM

A301