




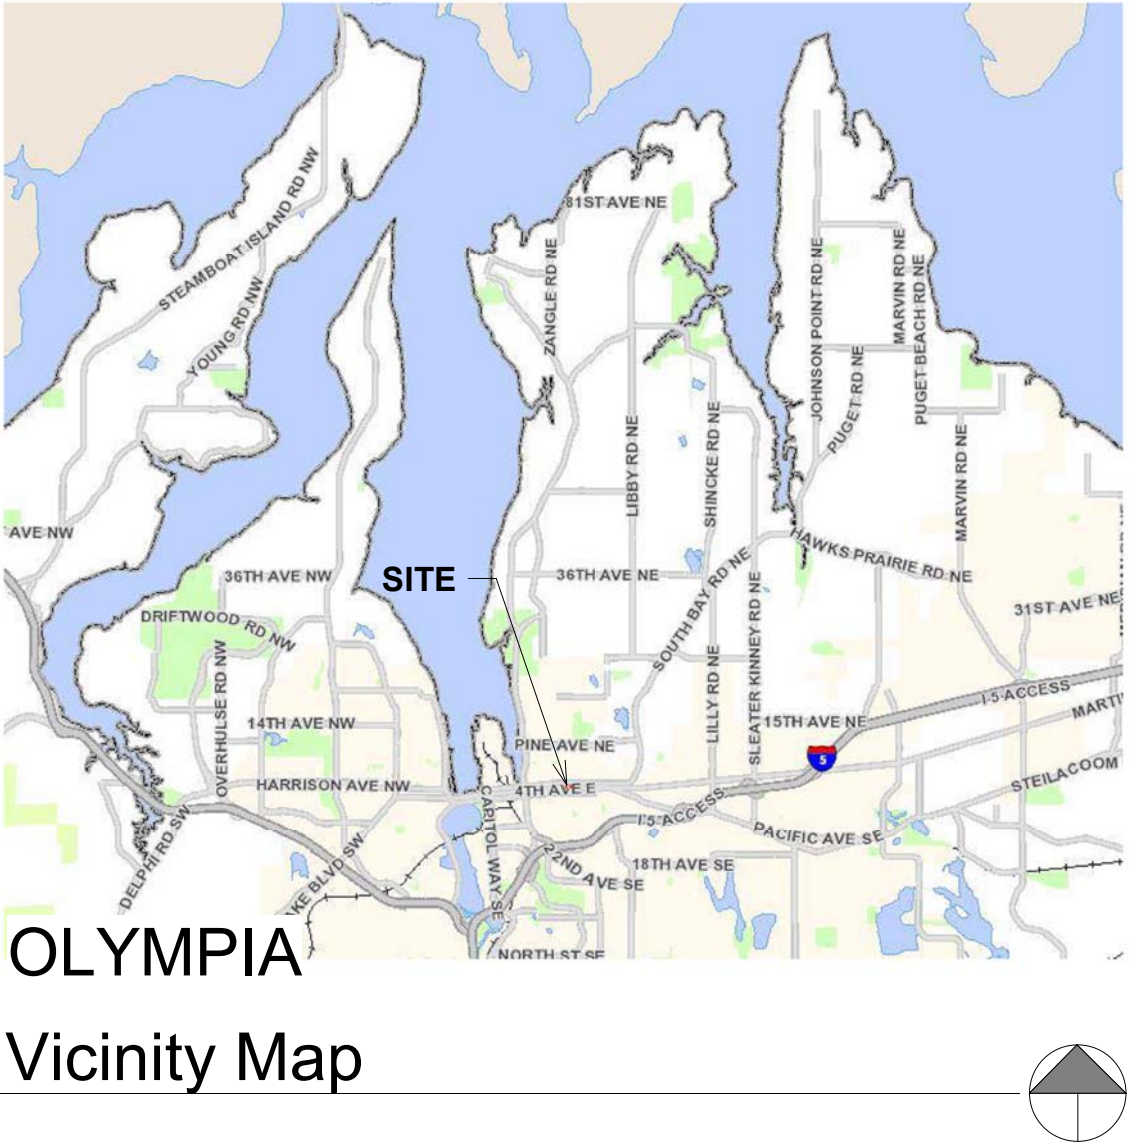

OLYMPIA
Vicinity Map

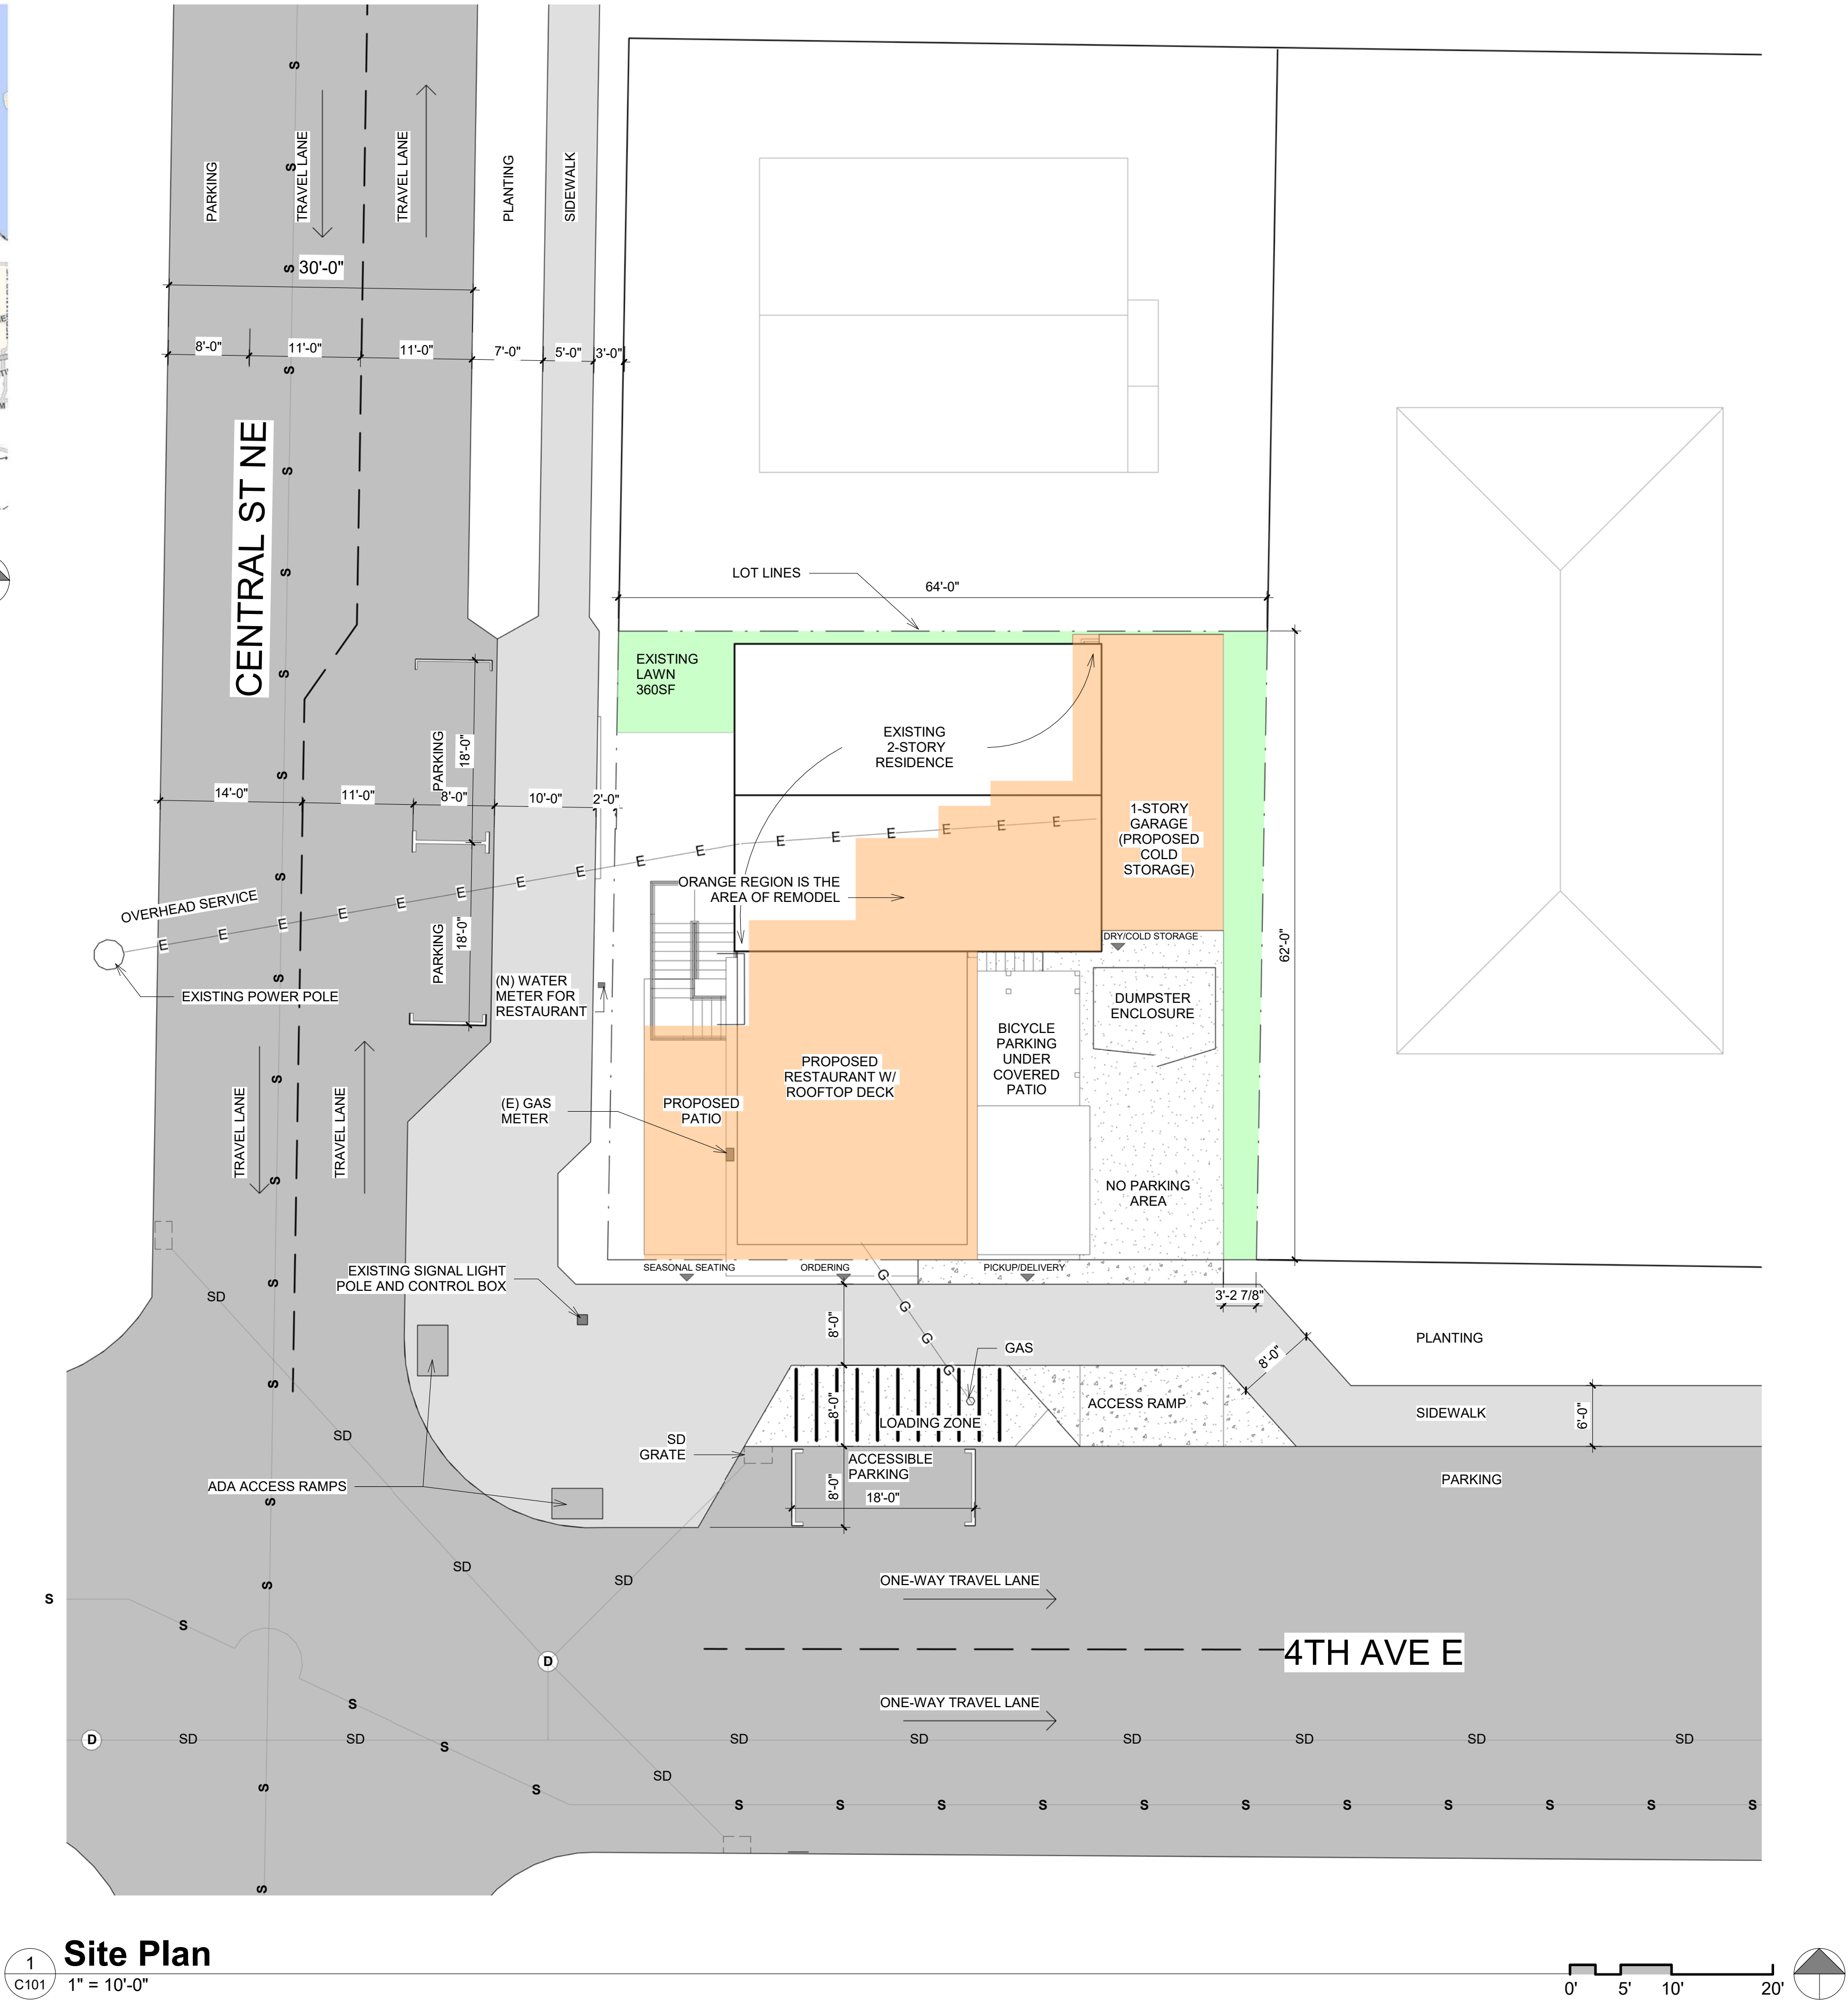

1
C101
Site Plan
1" = 10'-0"

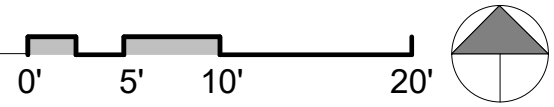

The Artisans Group, Inc.
1508 Fourth Avenue East
Olympia, WA 98506
360.570.0727
www.ArtisansGroup.com
All drawings, details and text contained in
these documents are the original and
exclusive property of The Artisans Group,
Inc. Copyright © 2011.

Hector's Tacos
Owner Address:
906 W 2nd Ave Ste 100
Spokane, WA 99201
Parcel Number:
33300100802
Site Address:
1502 4th Ave E
Olympia WA 98501
Project Number:
-

Site Plan

Designed By: Designer
Drawn By: Author
Date: 10/8/2021
12:33:05 PM

C101