
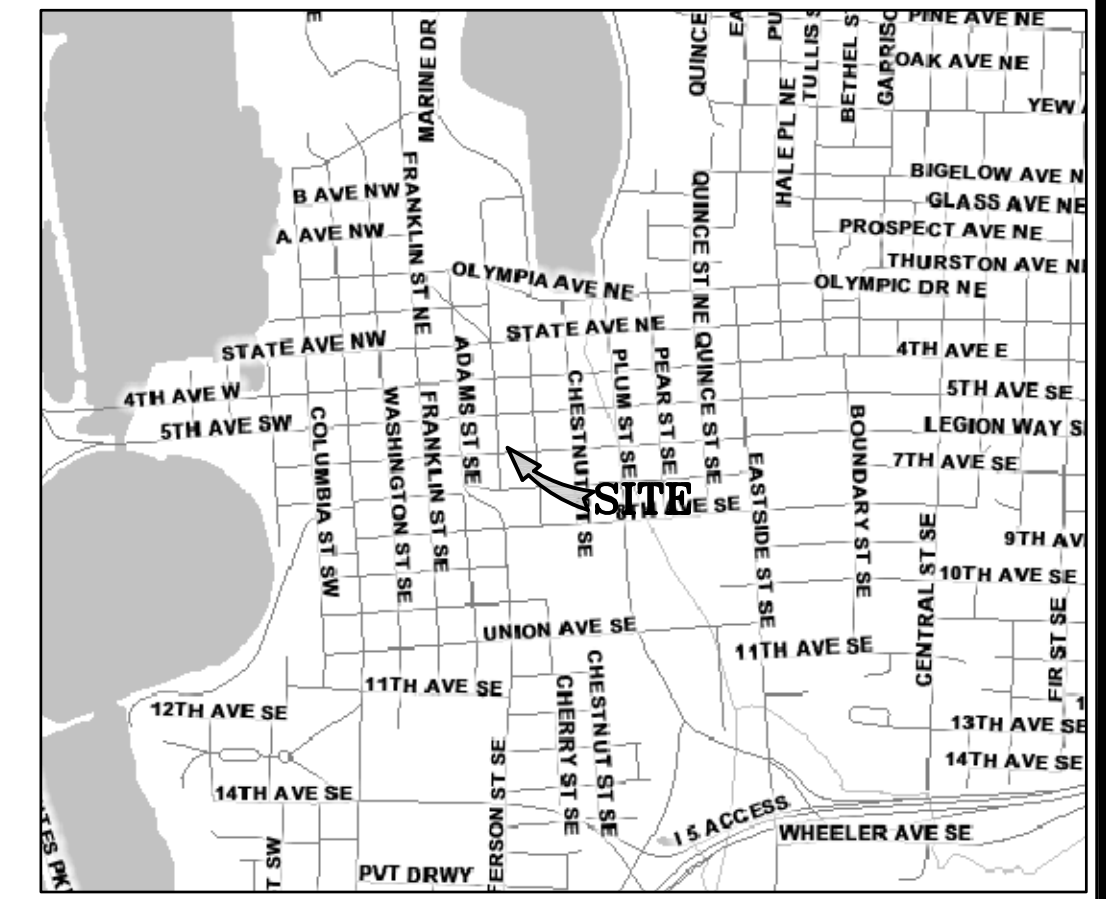



W:\Commercial\Clients\K\K\1059 - Fishtail - AS-Build\211059 - A01-DR.dwg, 12/23/2021 12:14:28 PM, TODD JACKSON Drafting Services (360) 956-0885

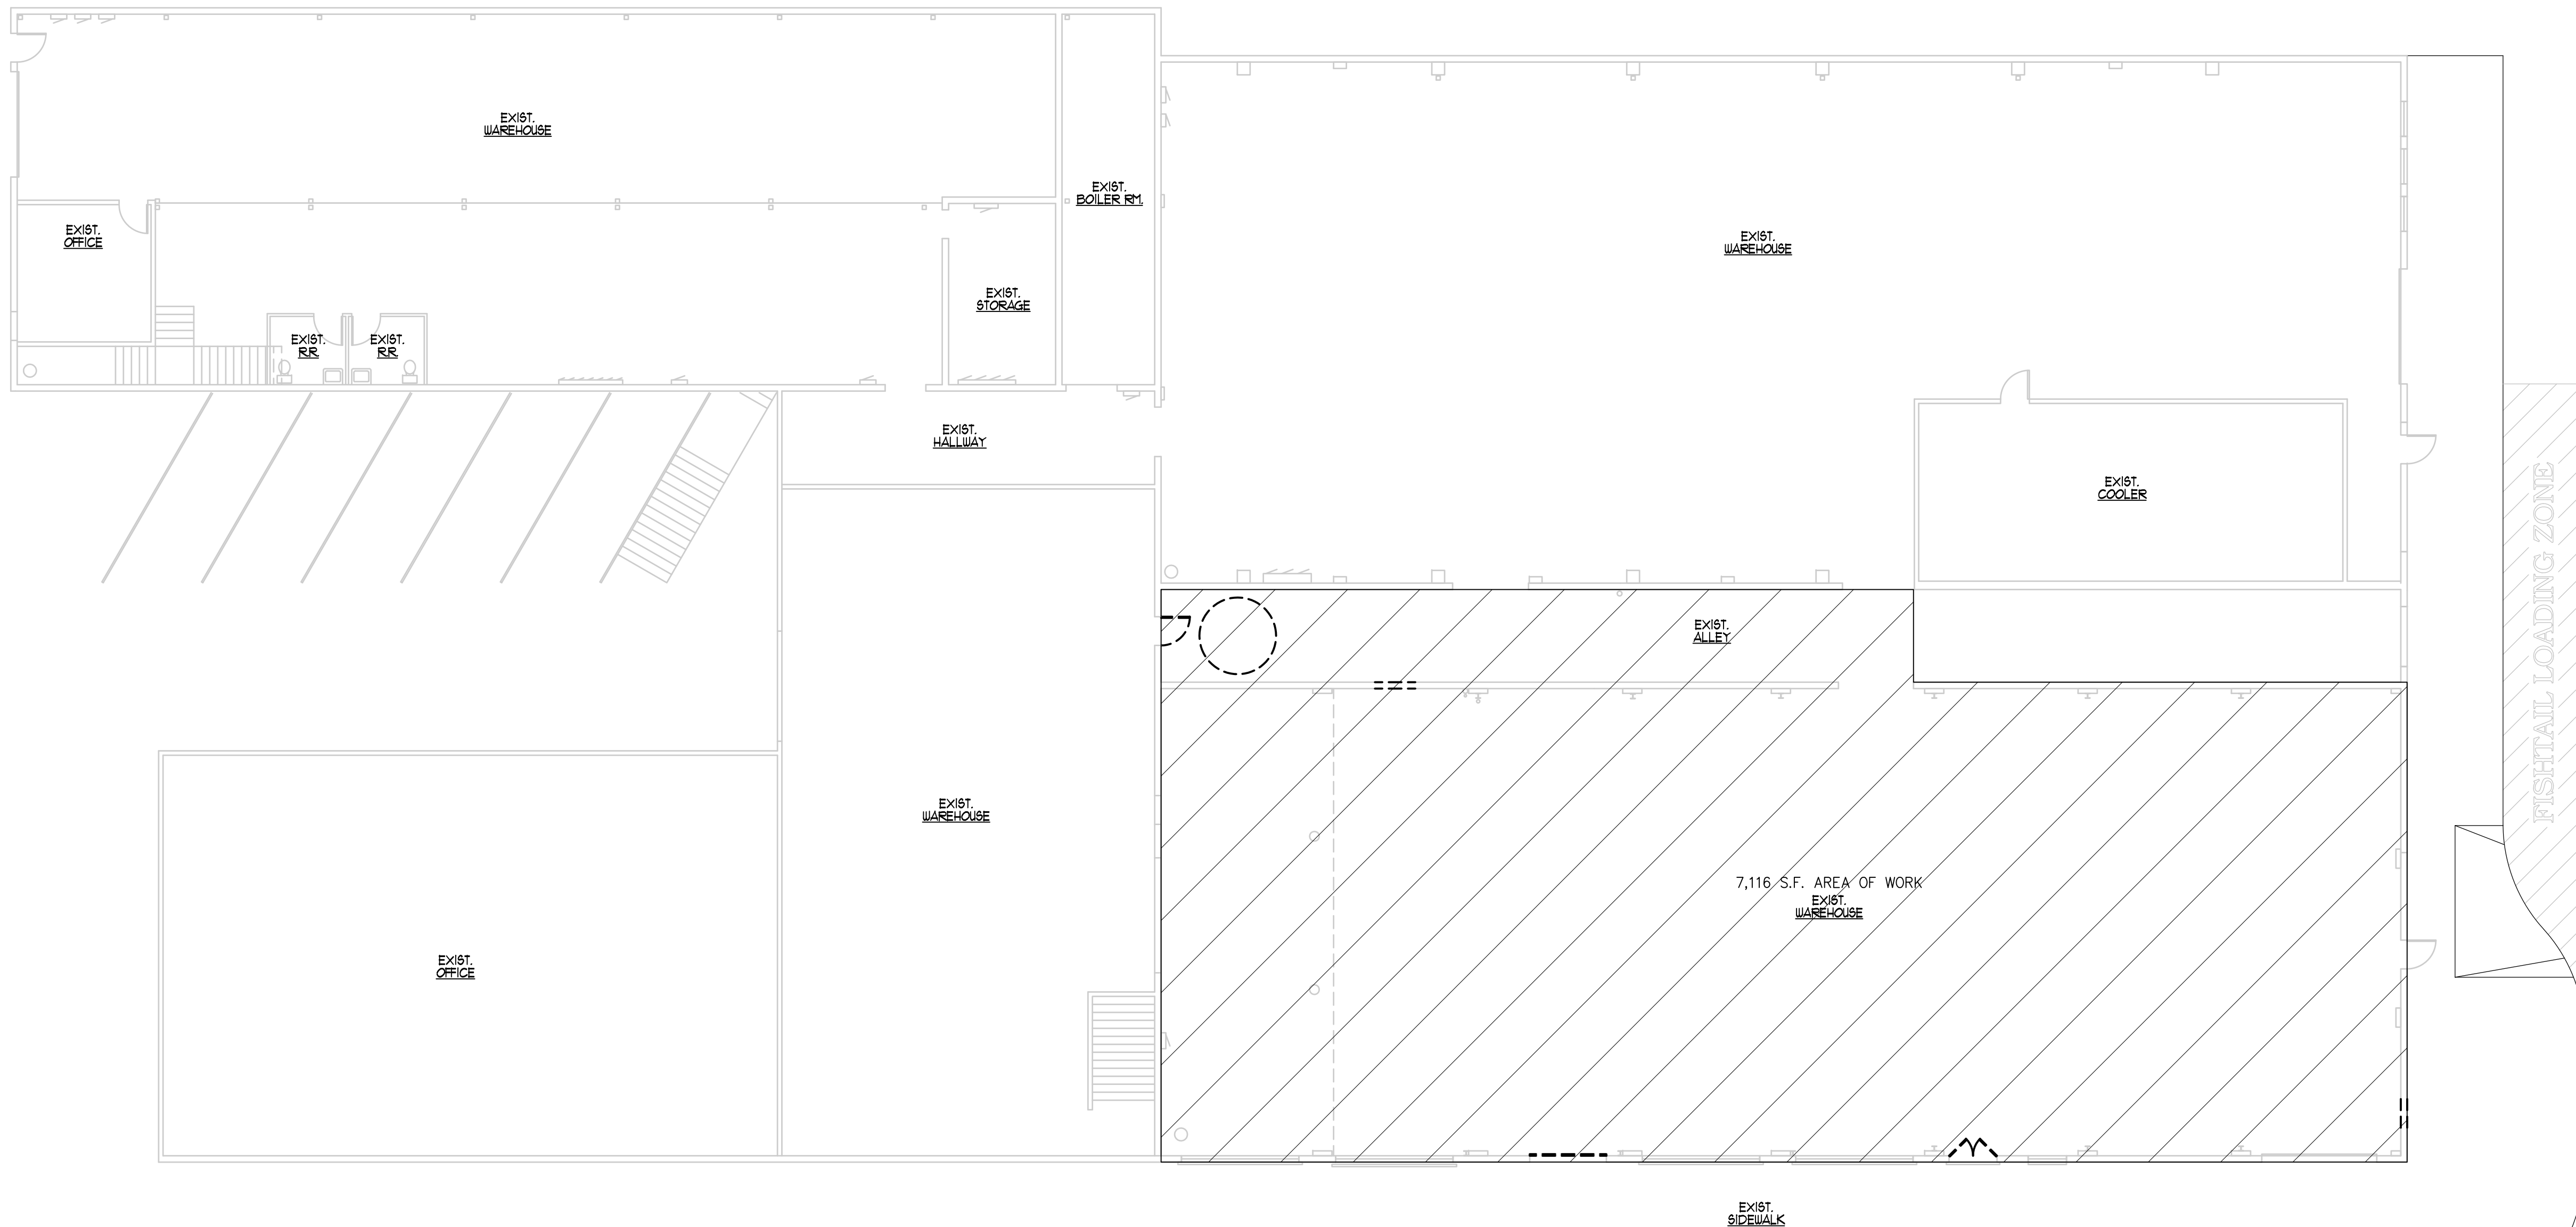

VICINITY MAP
NORTH

KEY PLAN
SCALE: 3/32"=1'-0"

LEGEND	
	EXISTING TO REMAIN
	NEW CONSTRUCTION
	EXIST. TO BE DEMOED

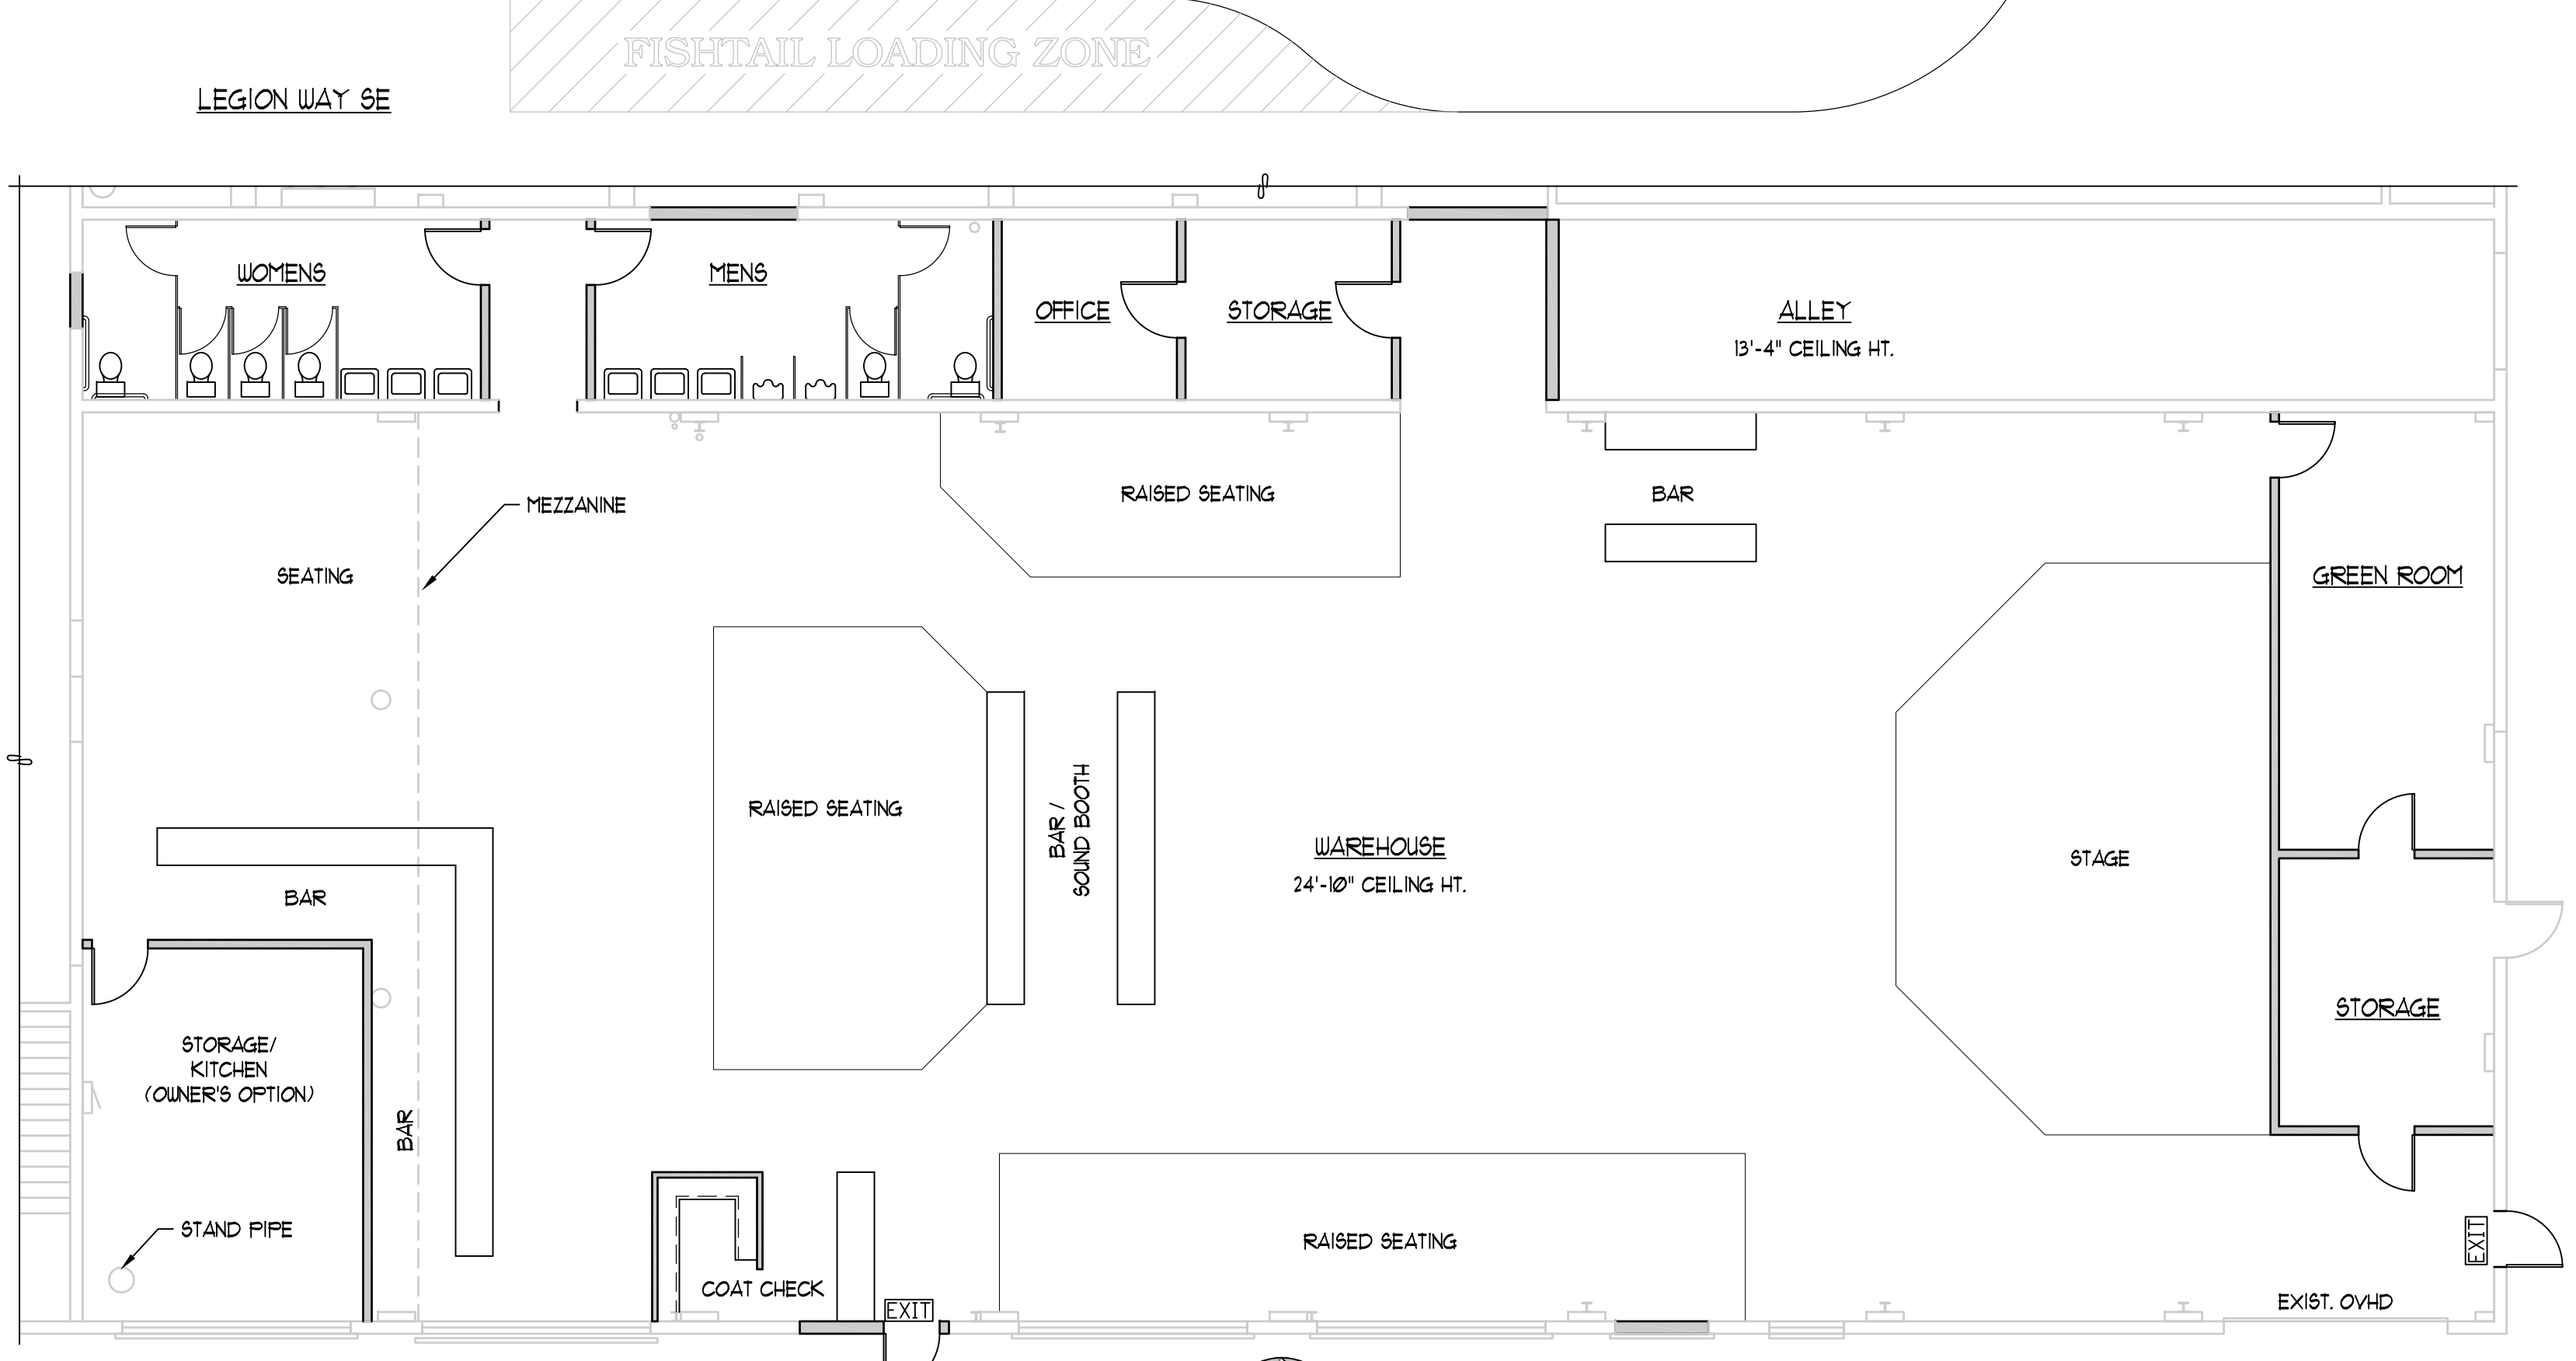

PROPOSED FLOOR PLAN
SCALE: 1/8"=1'-0"

Revisions:

Client: **KOLB FAMILY INVESTMENTS**

Prepared By: **TODD JACKSON**
DRAFTING SERVICES, LLC
1235 4th Ave. East, Suite 100, Olympia, WA 98506
Phone: 360-956-0885 Fax: 360-956-0221
Email: TJD@ToddJacksonDrafting.com

Sheet Contents: **PROPOSED FLOOR PLAN**
Project Title: **FISHTAIL BREWERY REMODEL**
514 JEFFERSON ST. S.E.
OLYMPIA, WASHINGTON 98501

Drawn: D.P.J.
Designed:
Date: 12-12-21
CAD File: 211059
Sheet:

A1.0