



SEC. 36, T18N., R2W., W.M.

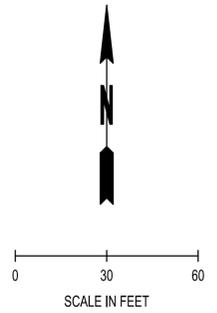

LEGEND:

- — — — — PROPERTY LINE
- - - - - EXISTING MAJOR CONTOUR
- - - - - EXISTING MINOR CONTOUR
- - - - - PROPOSED MAJOR CONTOUR
- - - - - PROPOSED MINOR CONTOUR
- — — — — STORM DRAIN PIPE (ADS N-12 UNLESS NOTED OTHERWISE)
- — — — — 6" D3034 SDR 35 ROOF DRAIN PIPE, UNLESS OTHERWISE NOTED
- CO CATCH BASIN TYPE 1 PER WSDOT STD. PLAN B-5.20.01 WITH VANED GRATE UNLESS NOTED OTHERWISE
- — — — — STORM DRAIN CLEANOUT, SEE DETAIL ON SHEET SD-03
- — — — — GRAVITY SANITARY SEWER LINE (ASTM D3034 SDR 35)
- — — — — EXISTING SANITARY SEWER LINE
- CO SEWER MANHOLE PER CITY OF OLYMPIA STD. DWG. 7-1
- CO SEWER CLEANOUT PER CITY OF OLYMPIA STD. DWG. NO. 7-5
- - - - - EASEMENT
- — — — — WATER LINE (CLASS 50 DUCTILE IRON PIPE UNLESS NOTED OTHERWISE)
- - - - - EXISTING WATER LINE
- — — — — FITTING W/ THRUST BLOCKING
- — — — — WATER METER
- — — — — HYDRANT
- — — — — GATE VALVE
- - - - - EASEMENT

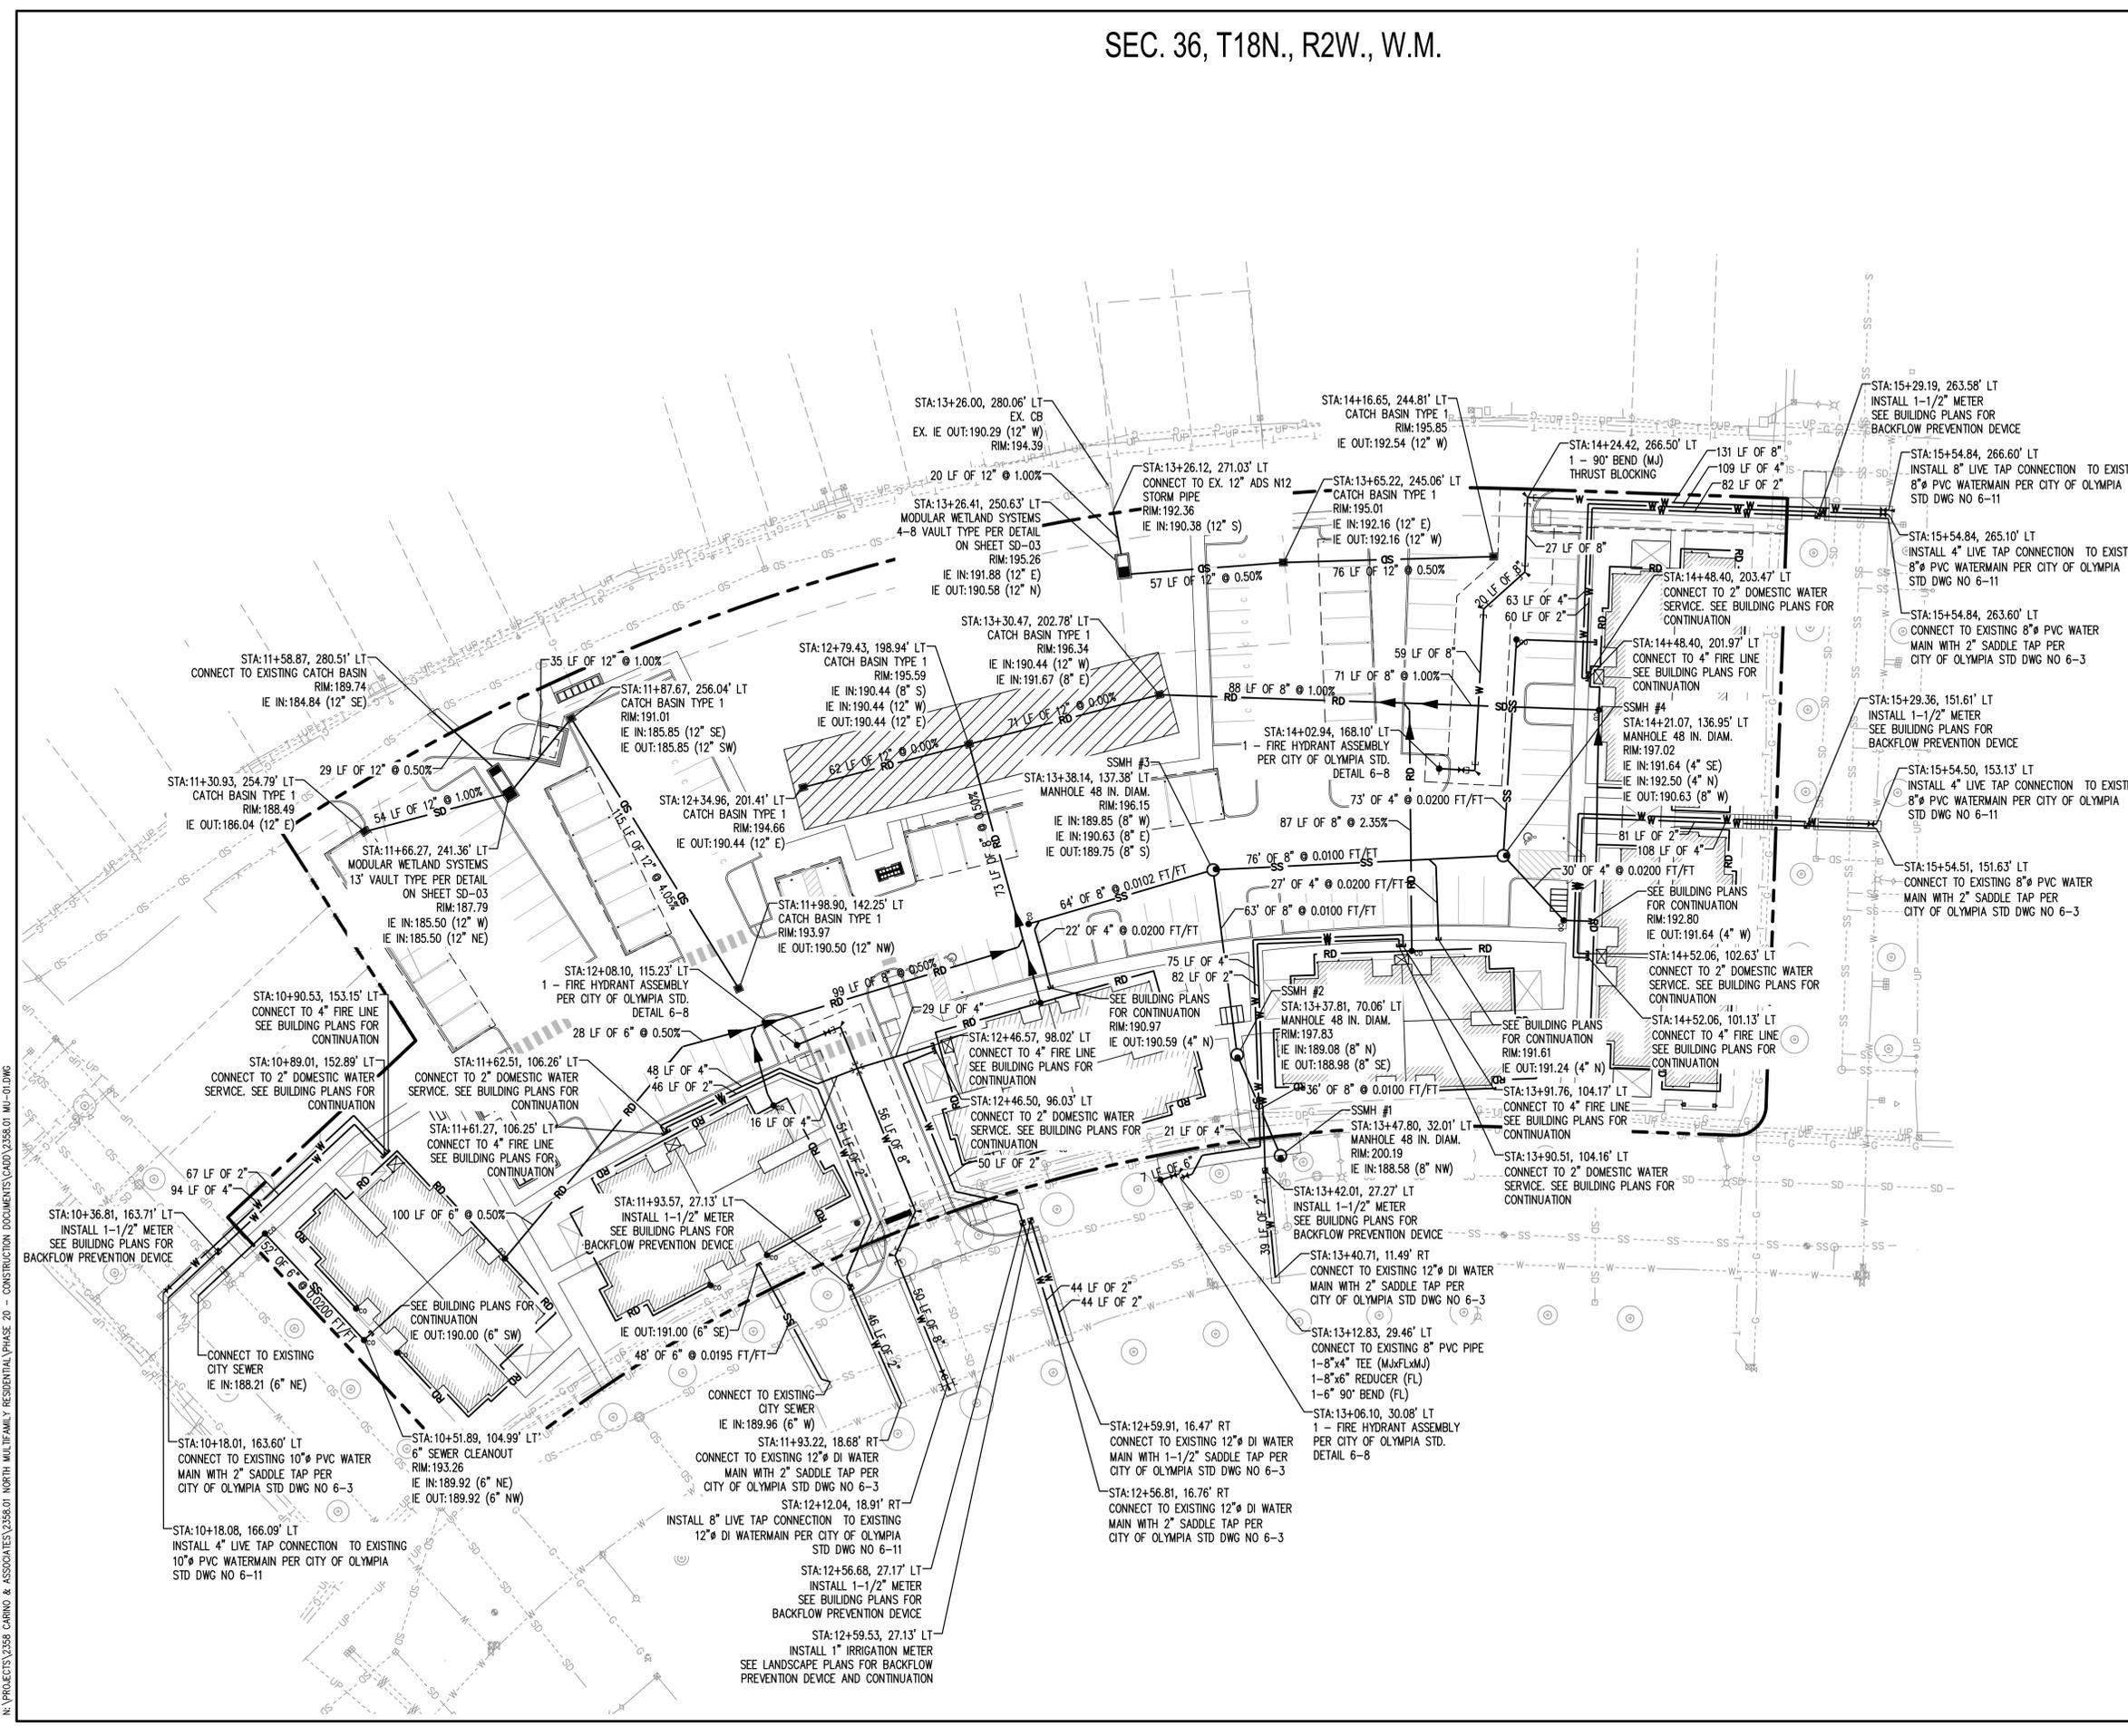

BASIS OF BEARING:
 NAD83(91) DATUM WAS ESTABLISHED BY HOLDING THE BEARING OF S 87°55'52"E FOR THE FOUND PLAT MONUMENTS ALONG BRIGGS DRIVE SOUTHEAST. BEARING MATCHED OBSERVATIONS DERIVED FROM WASHINGTON STATE REFERENCE NETWORK RTK TIES TO MONUMENTS SHOWN HEREON.

CALL BEFORE YOU DIG
 THE CONTRACTOR SHALL BE FULLY RESPONSIBLE FOR THE LOCATION AND PROTECTION OF ALL EXISTING UTILITIES. THE CONTRACTOR SHALL VERIFY ALL UTILITY LOCATIONS PRIOR TO CONSTRUCTION BY CALLING THE UNDERGROUND LOCATE LINE AT (800) 424-5555 A MINIMUM OF 48 HOURS PRIOR TO ANY EXCAVATION.

BY	
DATE	
REVISIONS	

SCJ ALLIANCE
 CONSULTING SERVICES
 8730 TALLON LAKE NE, SUITE 200, LACEY, WASHINGTON 98516
 P: 360-352-1465 F: 360-352-1509
 SCJALLIANCE.COM

MASTER UTILITY PLAN
 PROJECT NAME:
BRIGGS NORTH MULTI FAMILY SITE
 OLYMPIA, WASHINGTON

SHEET TITLE:
 SEAL:

DESIGNER:	M. DOBBS
DRAWN BY:	M. DOBBS
APPROVED BY:	T. BRADLEY
DATE:	MARCH, 2017
JOB NO.:	2358.01
DRAWING FILE NO.:	2358.01 MU-01
DRAWING NO.:	MU-01
SHEET NO.:	11 of 20

Apr 28, 2017 4:30:55pm - User: lvelbradley
 N:\PROJECTS\2358.01 NORTH MULTI-FAMILY RESIDENTIAL\PHASE 20 - CONSTRUCTION DOCUMENTS\CADD\2358.01 MU-01.DWG