


VICINITY MAP

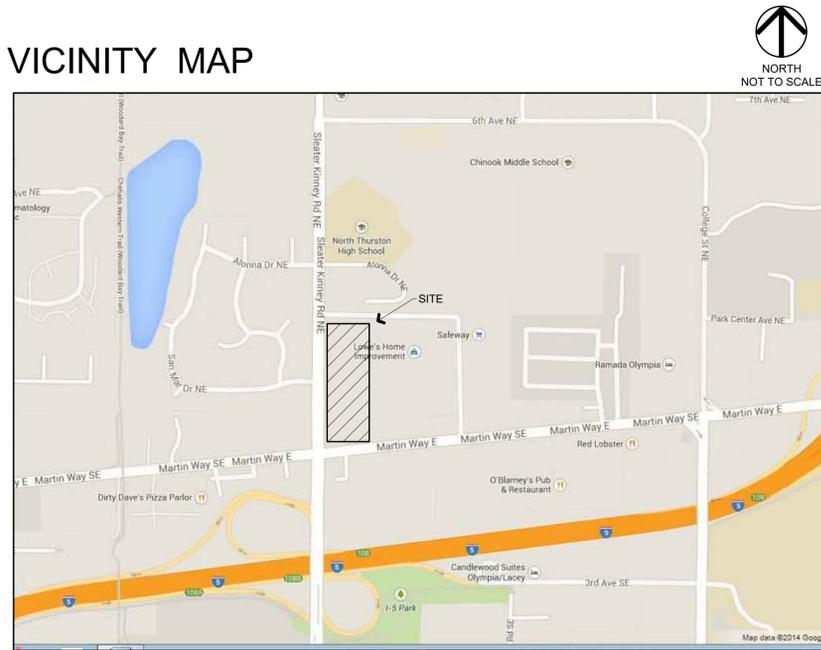

PROJECT INFORMATION

Project Address: 200 Sleater Kinney Rd. NE
 Olympia, WA 98506
 Parcel No.: 11817130200
 Legal Description: SW NE BLA1500210L TR A Document 4437623
 Acres: 3.54
 Zoning: HDC-4
 Occupancy: E - Educational (existing)
 Construction type: Type VB (existing, sprinklered)
 Stories: 2 (existing)
 Building Areas: First Floor: 65,207 sf
 Second Floor: 10,195 sf
 Total: 75,402 sf
 TI Area: First Floor: 4,296 sf

PROJECT TEAM

OWNER
 NORTH THURSTON PUBLIC SCHOOLS
 305 College St. NE
 Olympia, WA 98516
 T: 360.412.4500
 Dean Martinolich
 dmartinolich@nthurston.k12.wa.us


ARCHITECT
 TOVANI HART, PC
 609 A Columbia St. SW
 Olympia, WA 98501
 T: 360.339.8274
 F: 360.350.5614
 Trent Hart, Project Architect
 trent@tovanihart.com
 Savannah Blair
 savannah@tovanihart.com

Vehicular Access and Utilities: No Work, Existing to remain
 Location of Proposed Storm Water System: No Work, Existing to remain

Existing hard surface, impervious surfaces: 128,737 sf (No Work)
 Existing pervious, landscape surfaces: 25,465 sf (No Work)



TOVANI HART
 609 A COLUMBIA ST. SW.
 OLYMPIA, WA 98501
 P 360.339.8274 • F 360.350.5614

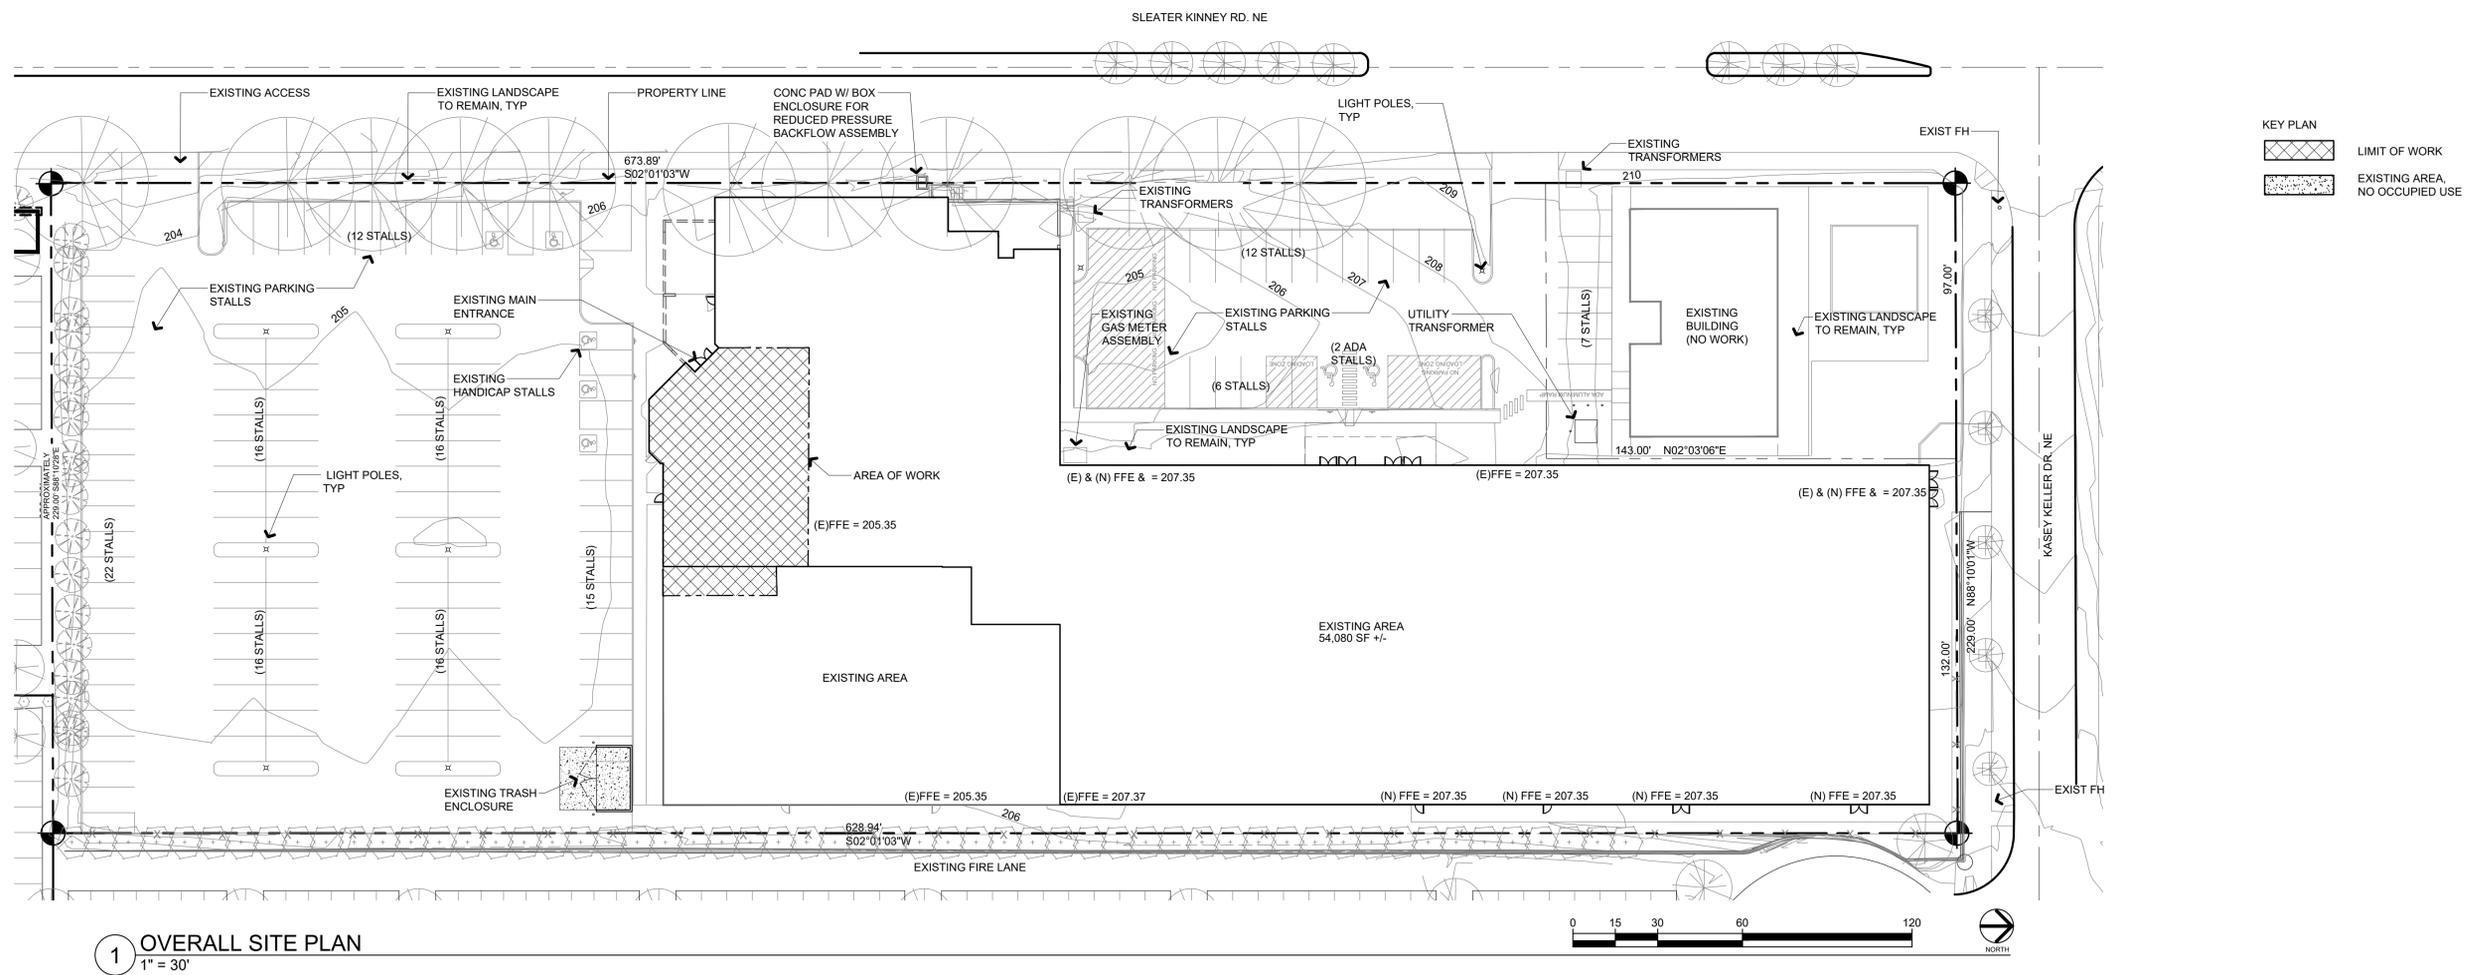


1 OVERALL SITE PLAN
 1" = 30'

NORTH THURSTON PUBLIC SCHOOLS
R.M.A.C. - F.Y.R.
 200 Sleater Kinney Rd. NE
 Olympia, WA 98506

NOT FOR CONSTRUCTION

JOB NO. 2018-020
 DRAWN BY SSB
 DATE 5.29.2019
 REVISIONS

PRESUBMISSION
 SITE PLAN

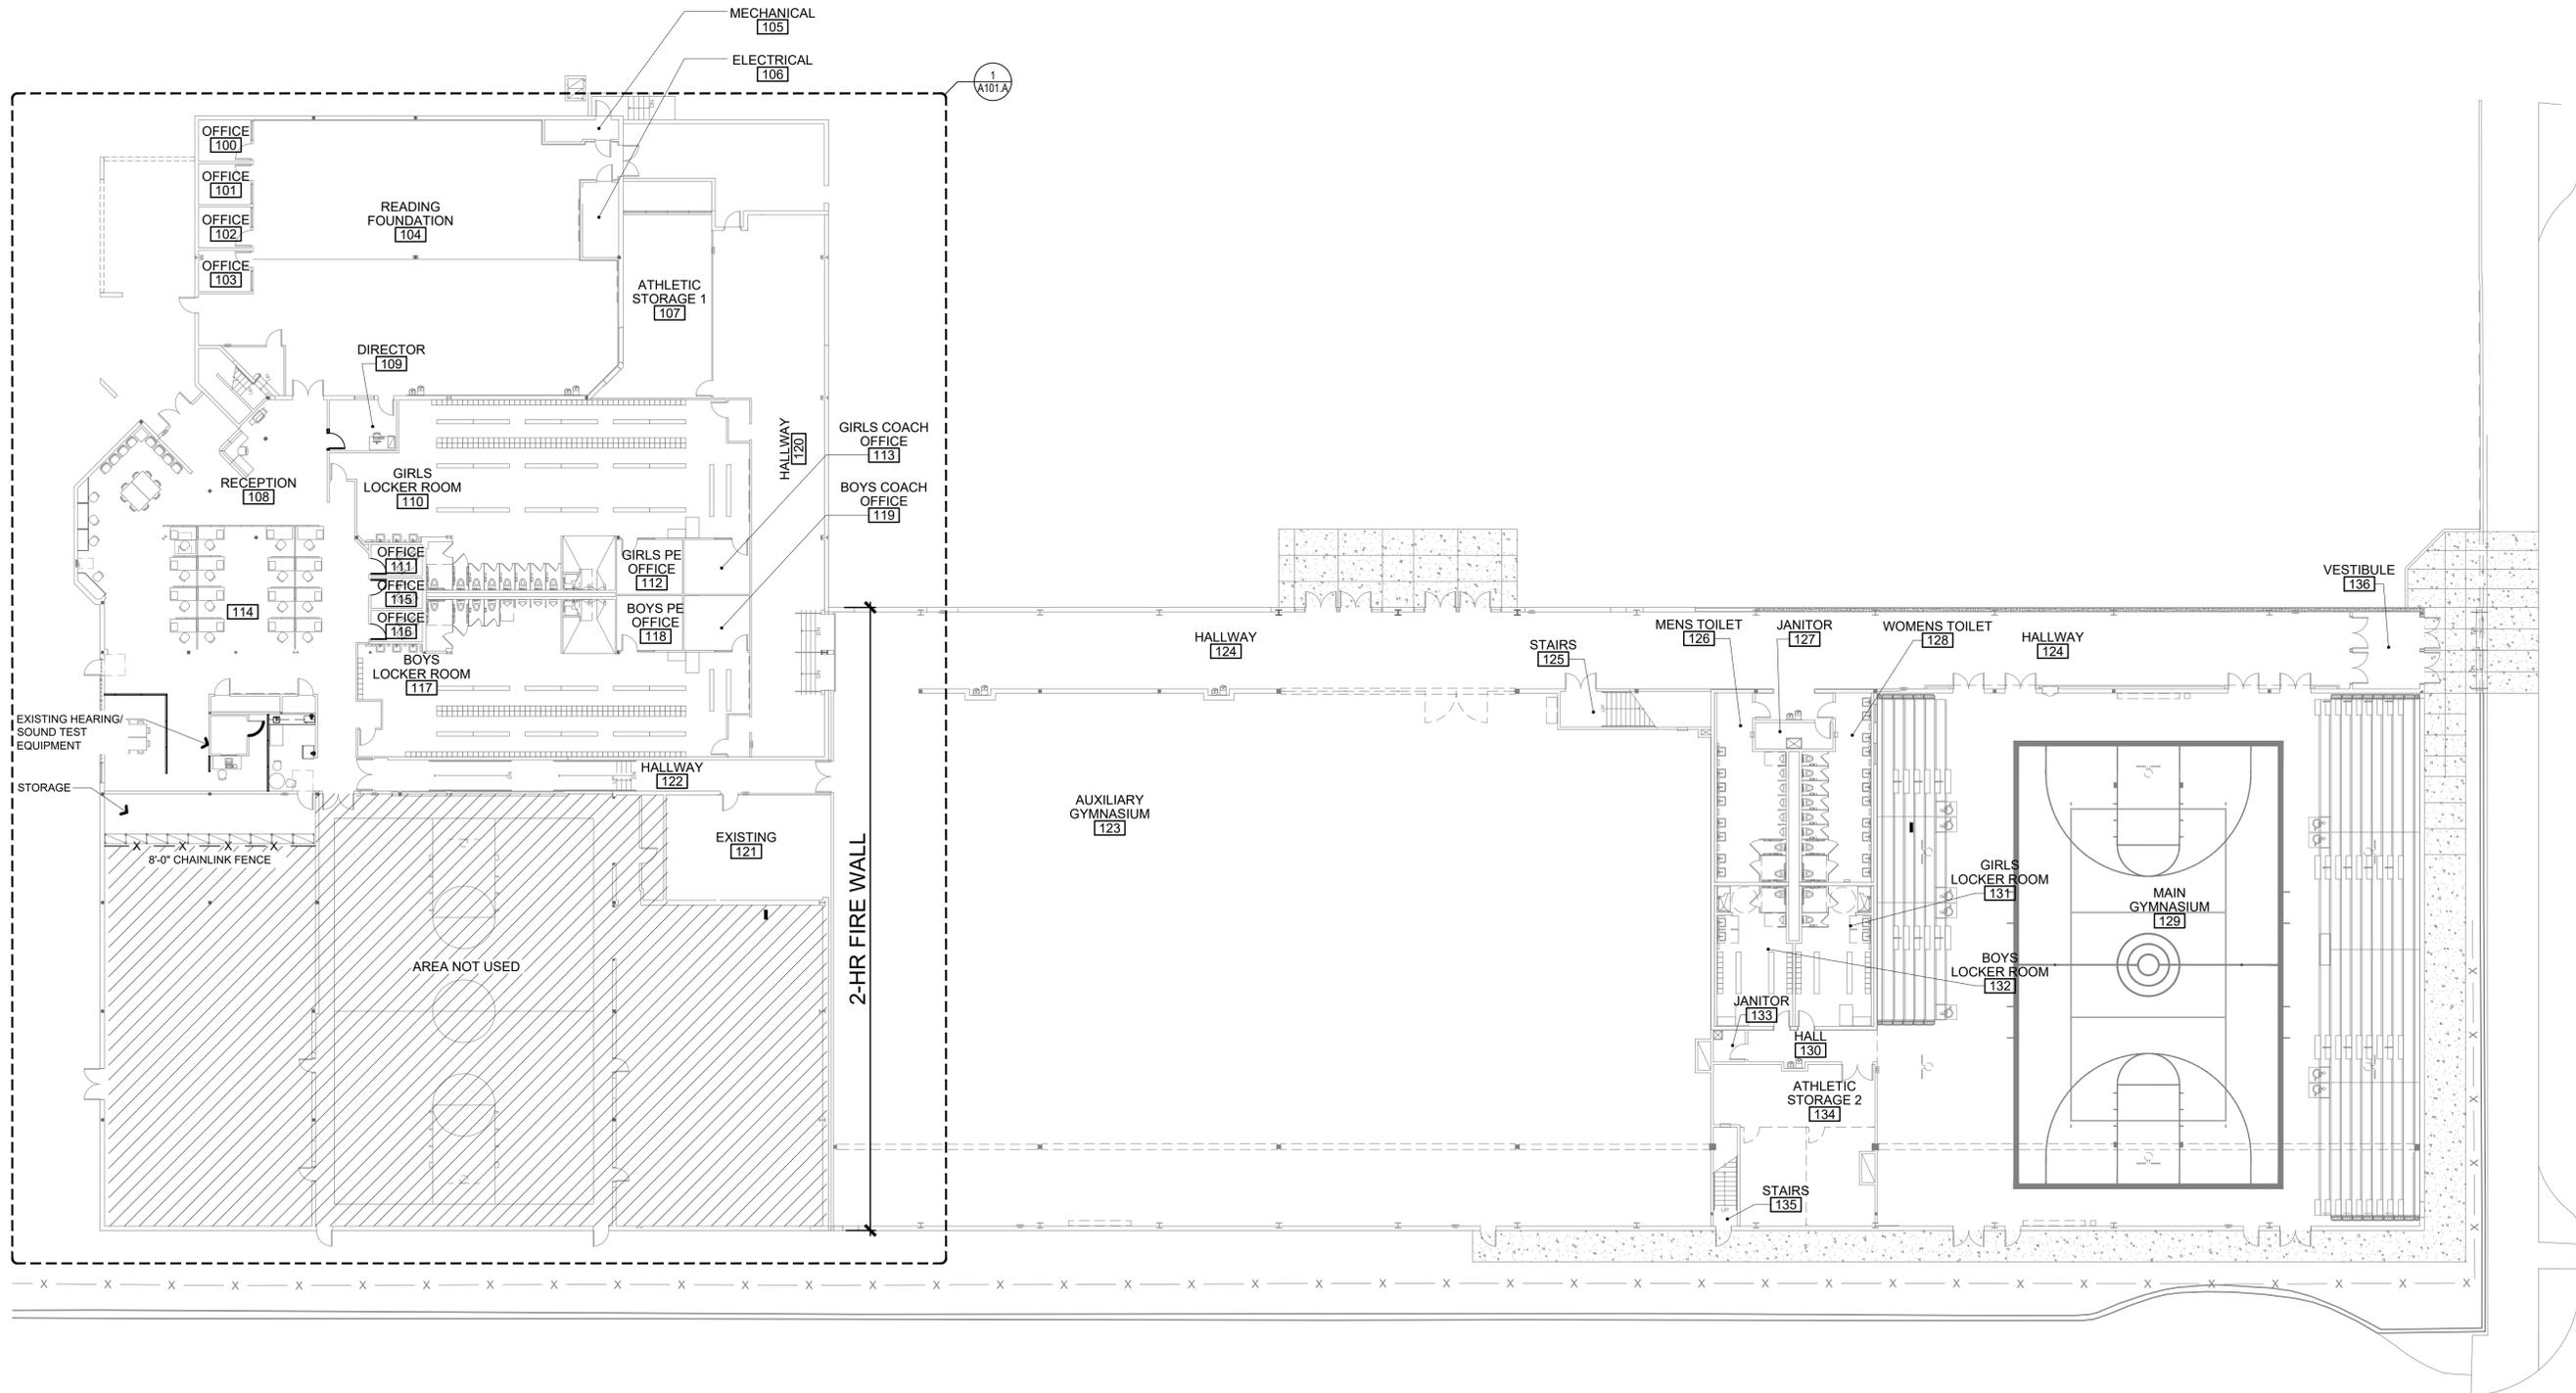

**NORTH THURSTON PUBLIC SCHOOLS
 R.M.A.C. - F.Y.R.**

200 Sleater Kinney Rd. NE
 Olympia, WA 98506

**NOT FOR
 CONSTRUCTION**

JOB NO.
 2018-020
 DRAWN BY
 SSB
 DATE
 5.29.2019
 REVISIONS

PRESUBMISSION

**OVERALL FIRST
 FLOOR PLAN**

1 FIRST FLOOR PLAN
 1/16" = 1'-0"





TOVANI HART
609 A COLUMBIA ST. SW.
OLYMPIA, WA 98501
P 360.339.8274 • F 360.350.5614

NORTH THURSTON PUBLIC SCHOOLS
R.M.A.C. - F.Y.R.

200 Sleater Kinney Rd. NE
Olympia, WA 98506


NOT FOR
CONSTRUCTION

JOB NO.
2018-020
DRAWN BY
SSB
DATE
5.29.2019
REVISIONS

PRESUBMISSION

FIRST FLOOR
SECTOR PLAN A

A101.A

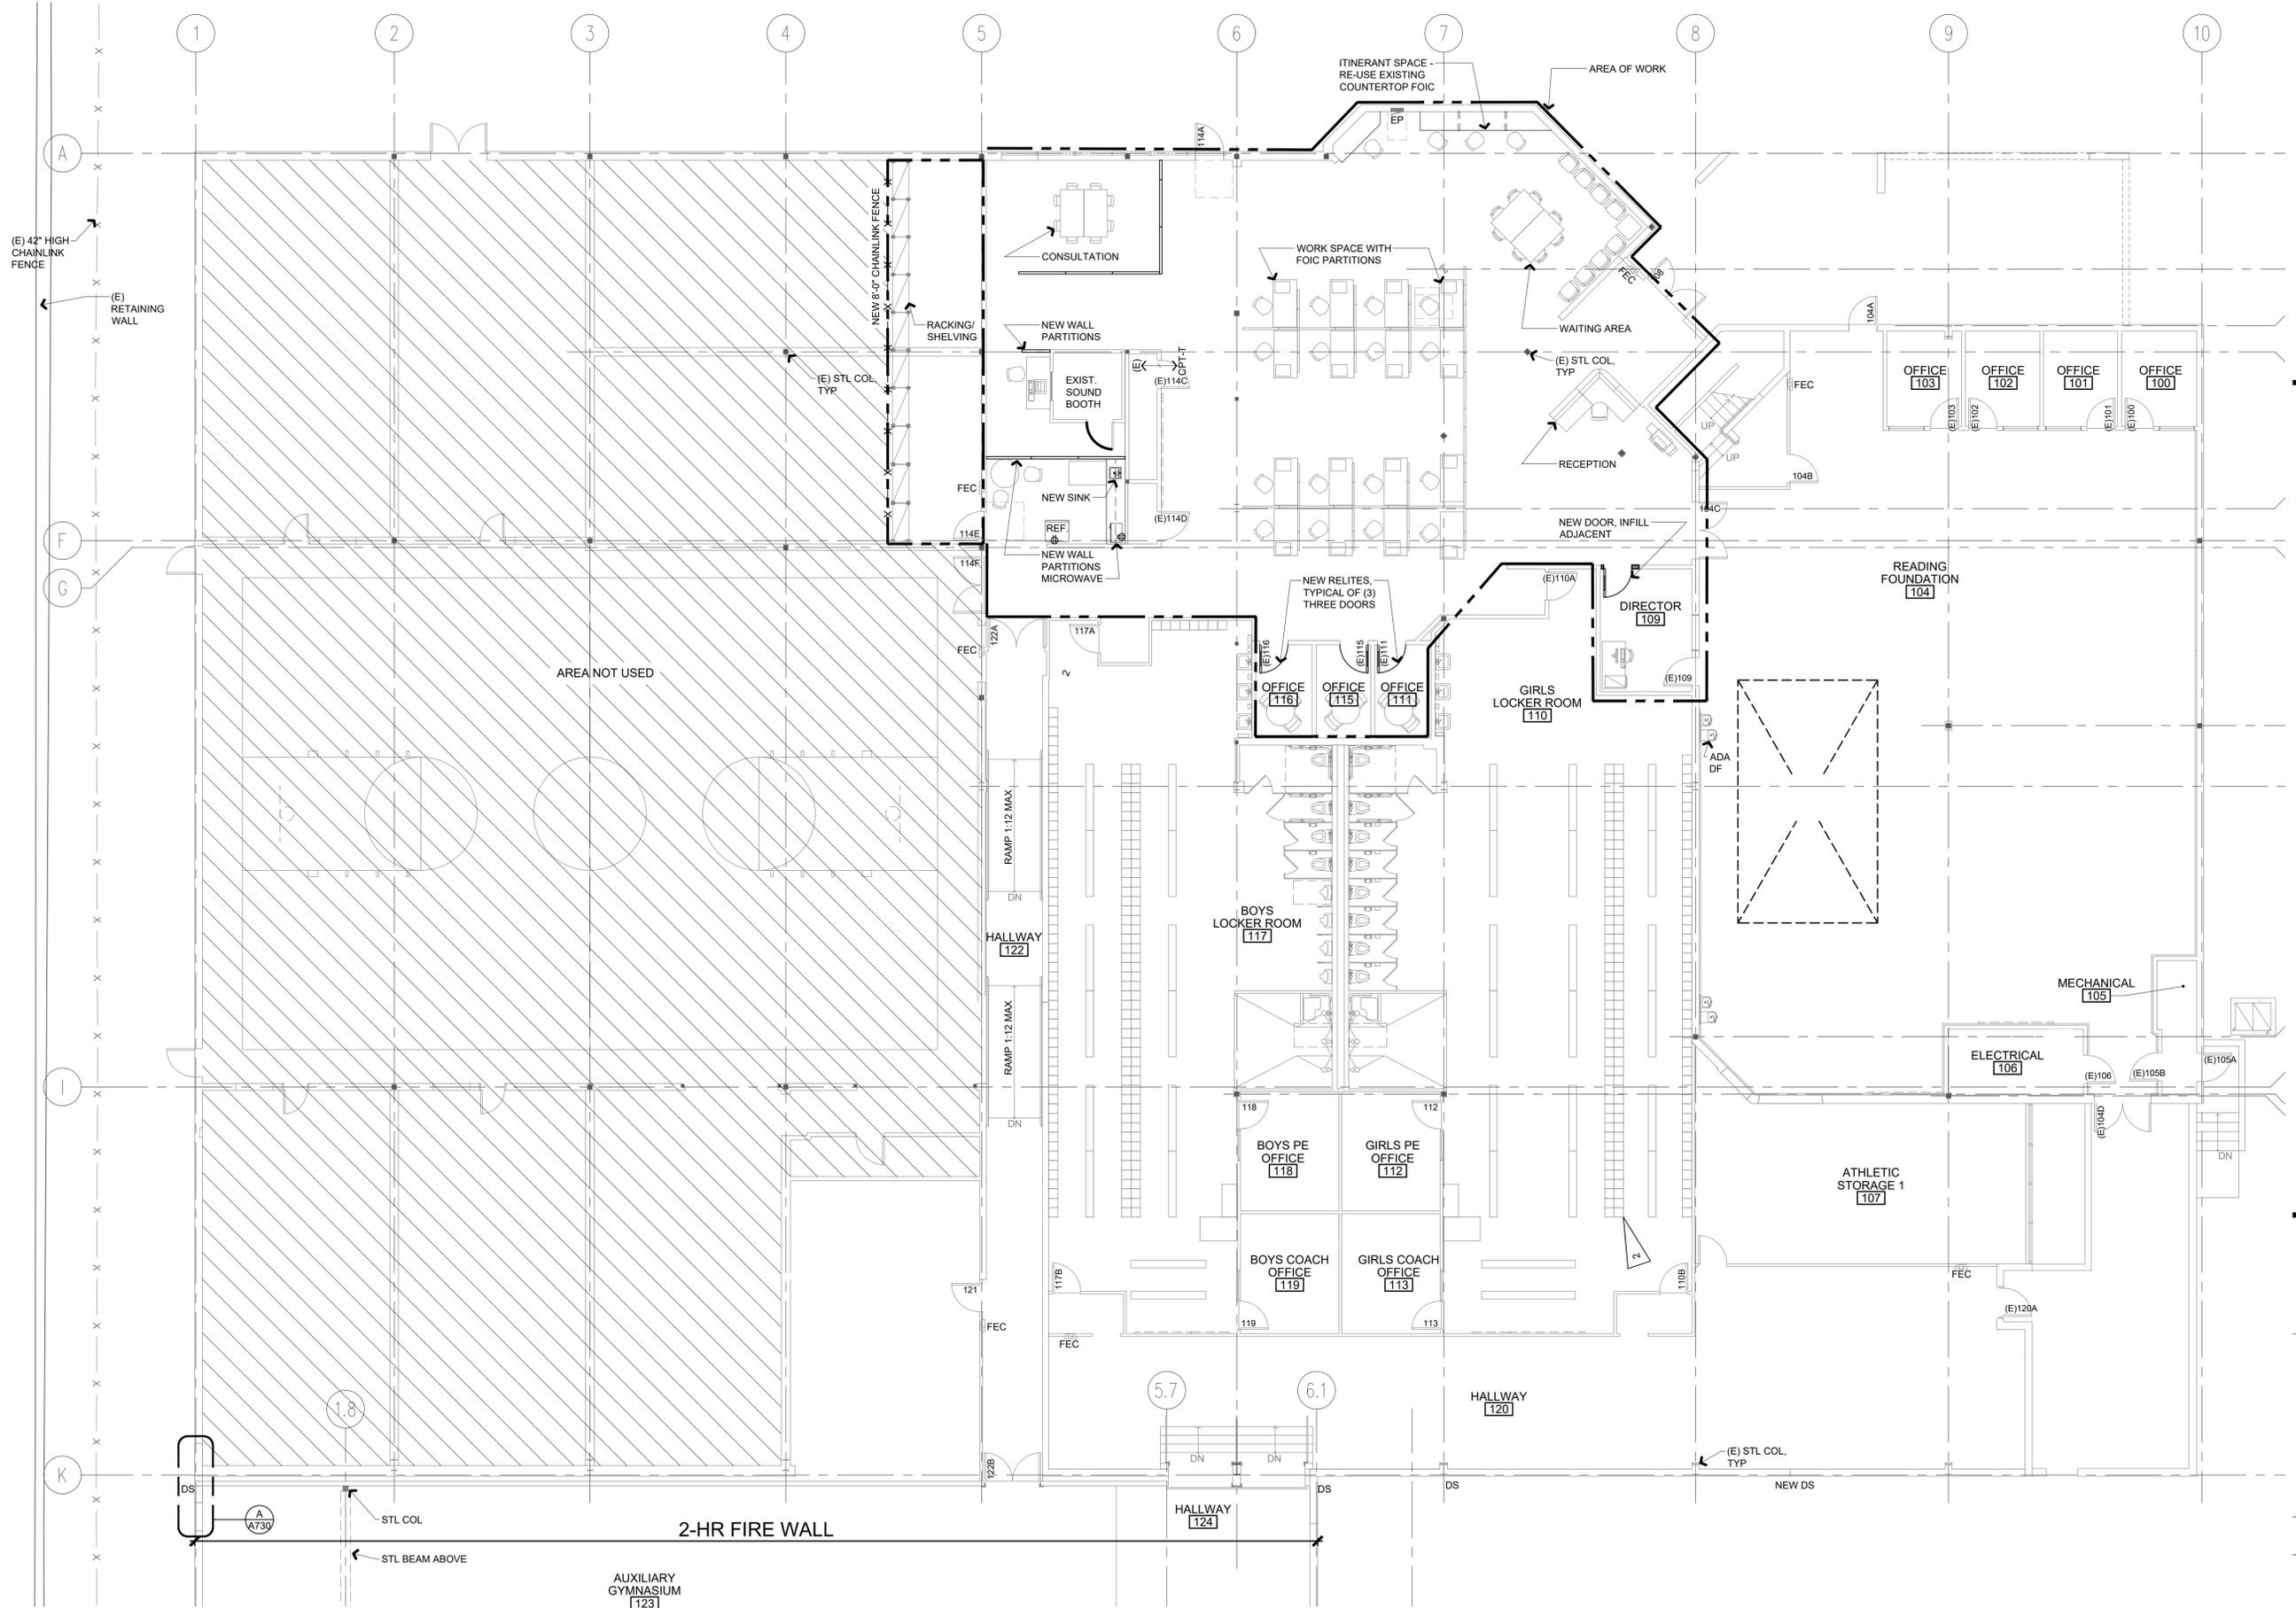

1 SECTOR PLAN A
1/8" = 1'-0"

