




THIRTEEN AVENUE ARCHITECTS
1000 13th Avenue S.E.
Atlanta, GA 30316
404.525.1313
www.thirteenarchitects.com

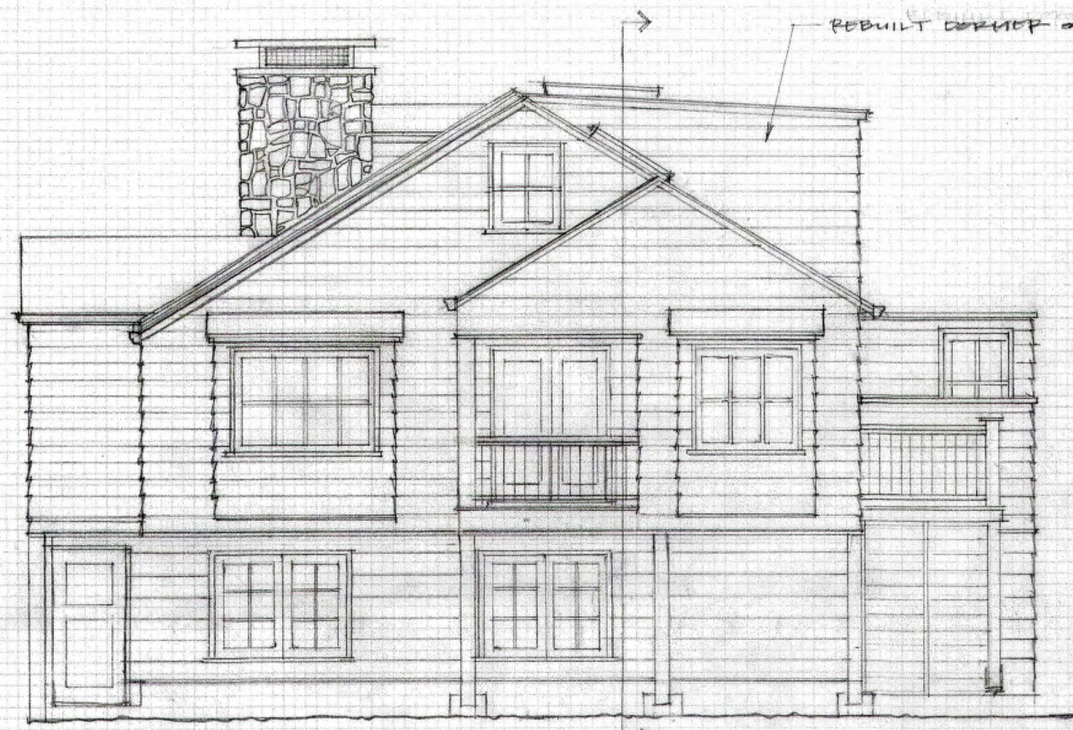


EAST ELEVATION
SCALE 1/4" = 1'-0"

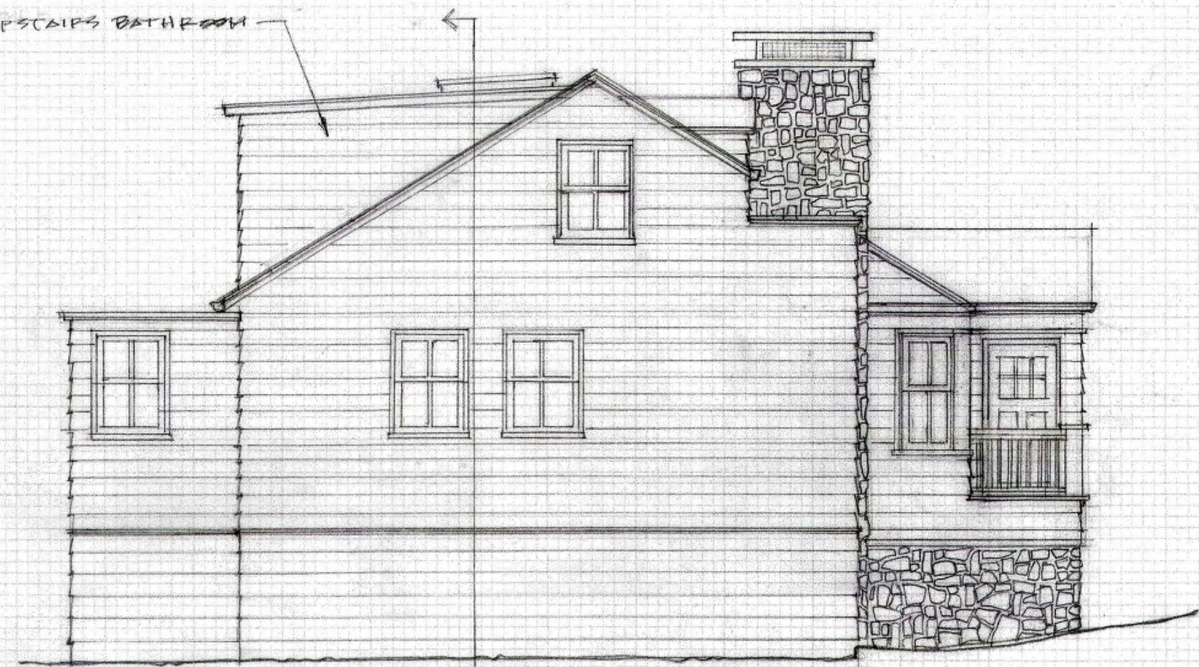

WEST ELEVATION
SCALE 1/4" = 1'-0"

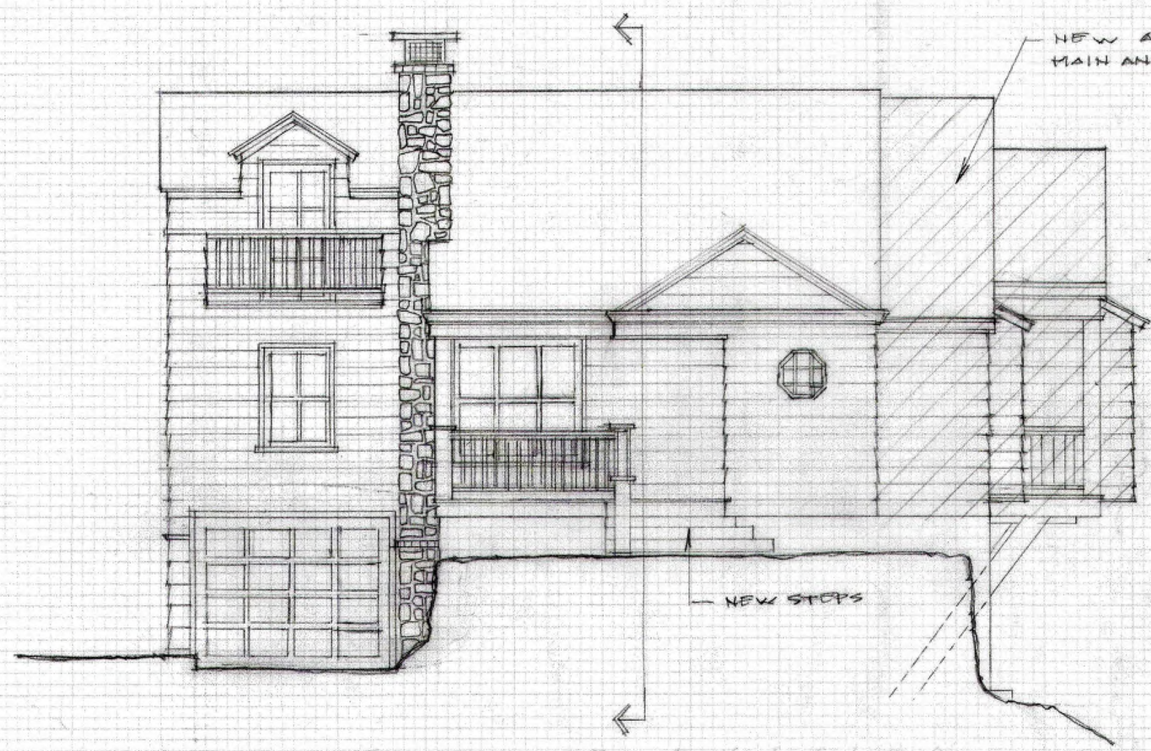

SOUTH ELEVATION
SCALE 1/4" = 1'-0"

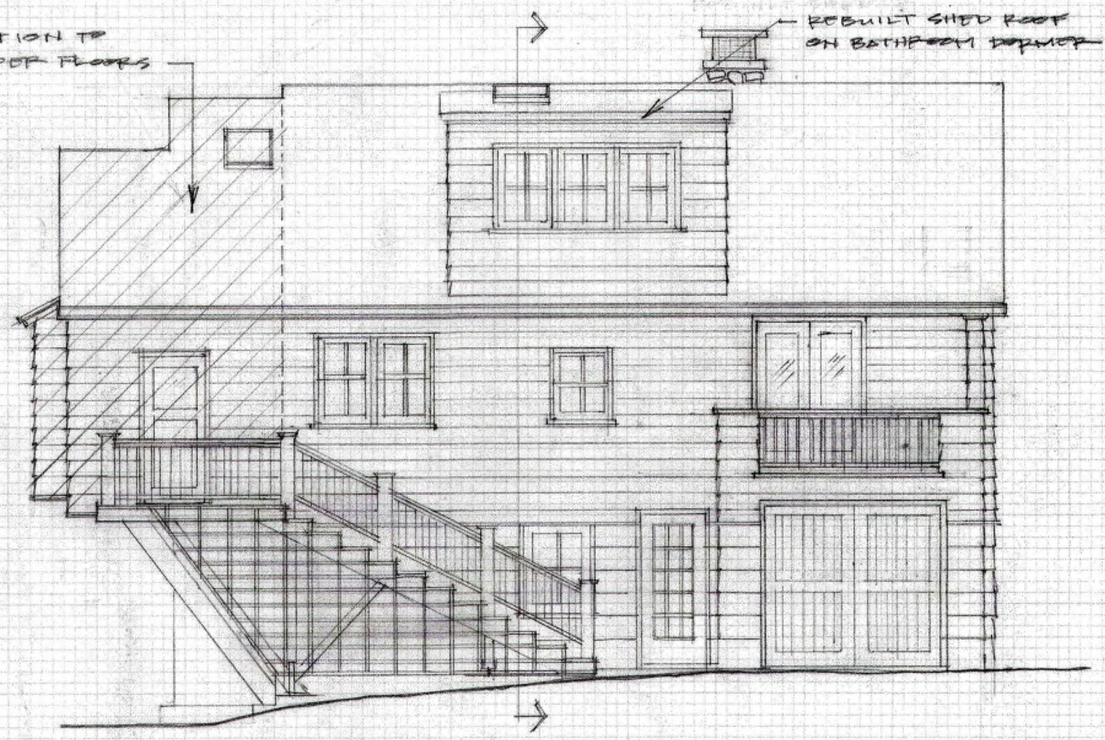


NORTH ELEVATION
SCALE 1/4" = 1'-0"

Willard Residence
322 20th Avenue S.E.
Atlanta, Georgia



2044 AVENUE S.E.

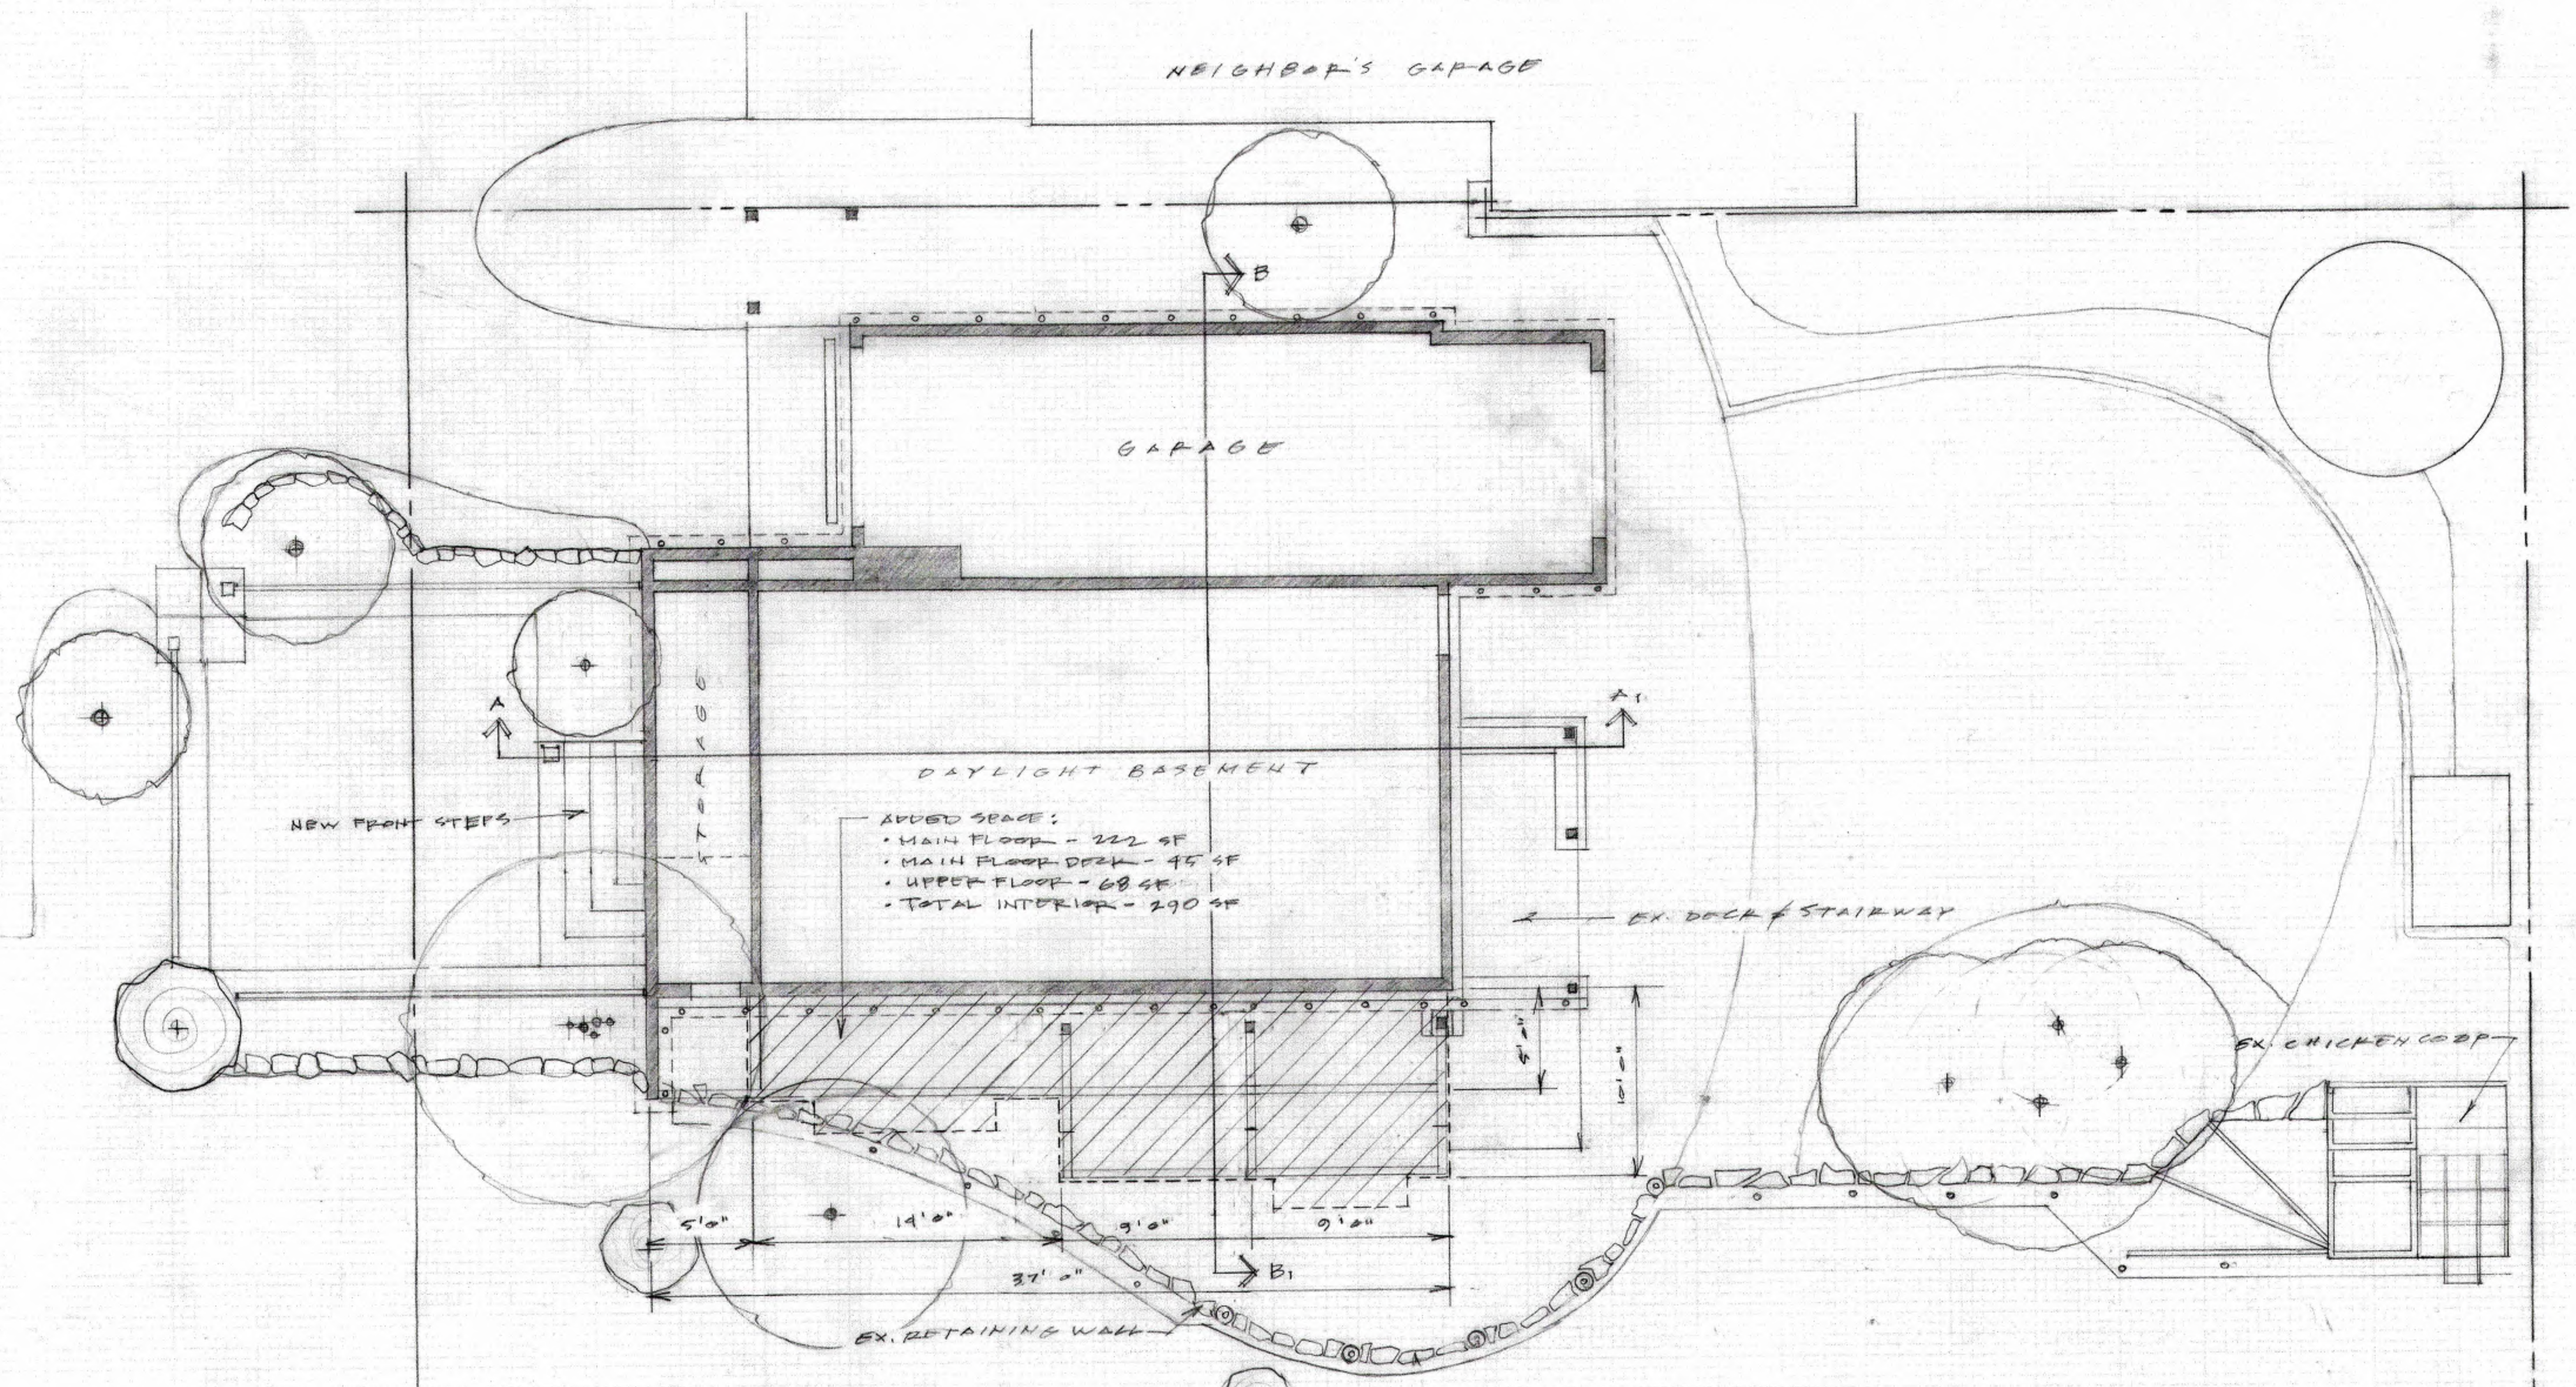

- ADDED SPACE:
- MAIN FLOOR - 222 SF
 - MAIN FLOOR DECK - 45 SF
 - UPPER FLOOR - 68 SF
 - TOTAL INTERIOR - 290 SF


PARCEL NUMBER: 3940 07 0100
LEGAL DESCRIPTION: CENTRAL L9B7E1F & S 52F & L10 & 1/2 WK. ADAMS ST.

SCALE 1/4" = 1'0" NORTH

Willard Residence
322 2044 AVENUE S.E.
WILMINGTON, DELAWARE

EXISTING FOOTPRINT
AND SITE LAYOUT
SHEET 1 OF 5

NORTH
 SCALE 1/4" = 1'0"

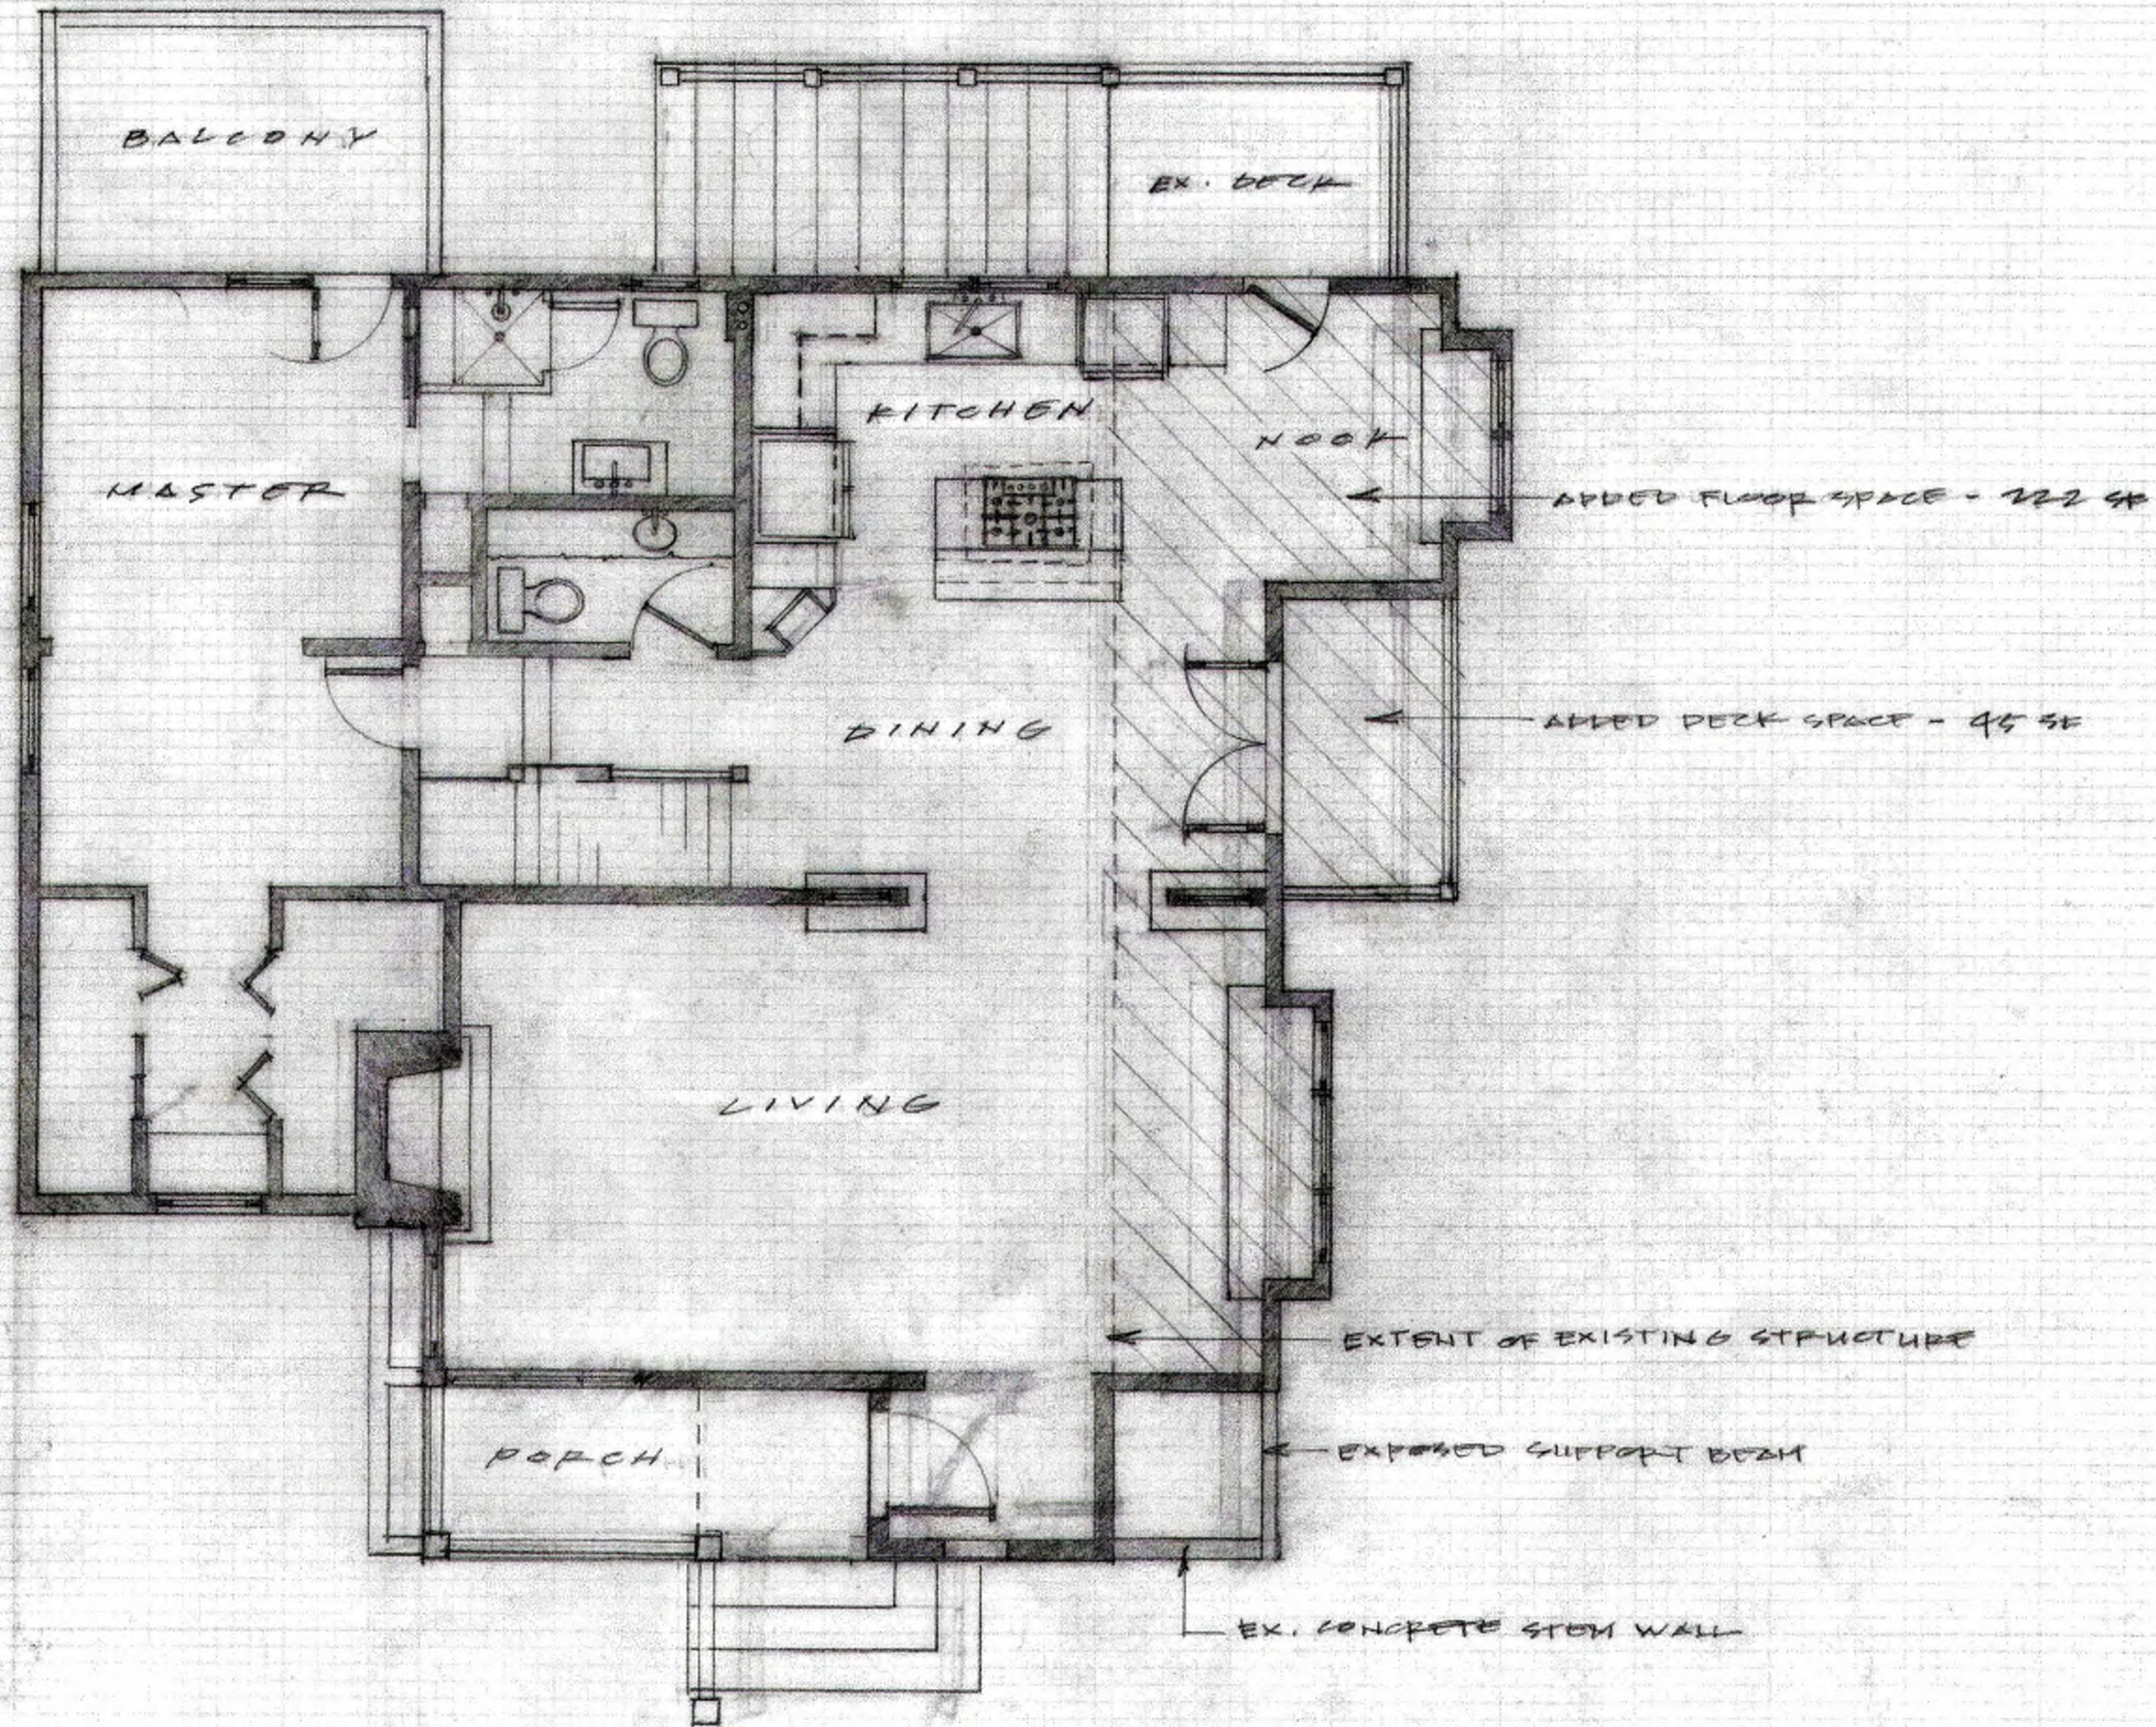


MAIN FLOOR PLAN

SHEET 3 OF 5

Willard Residence
 3222 20th Avenue SE
 Atlanta, GA 30316

SCALE 1/4" = 1'-0"
NORTH

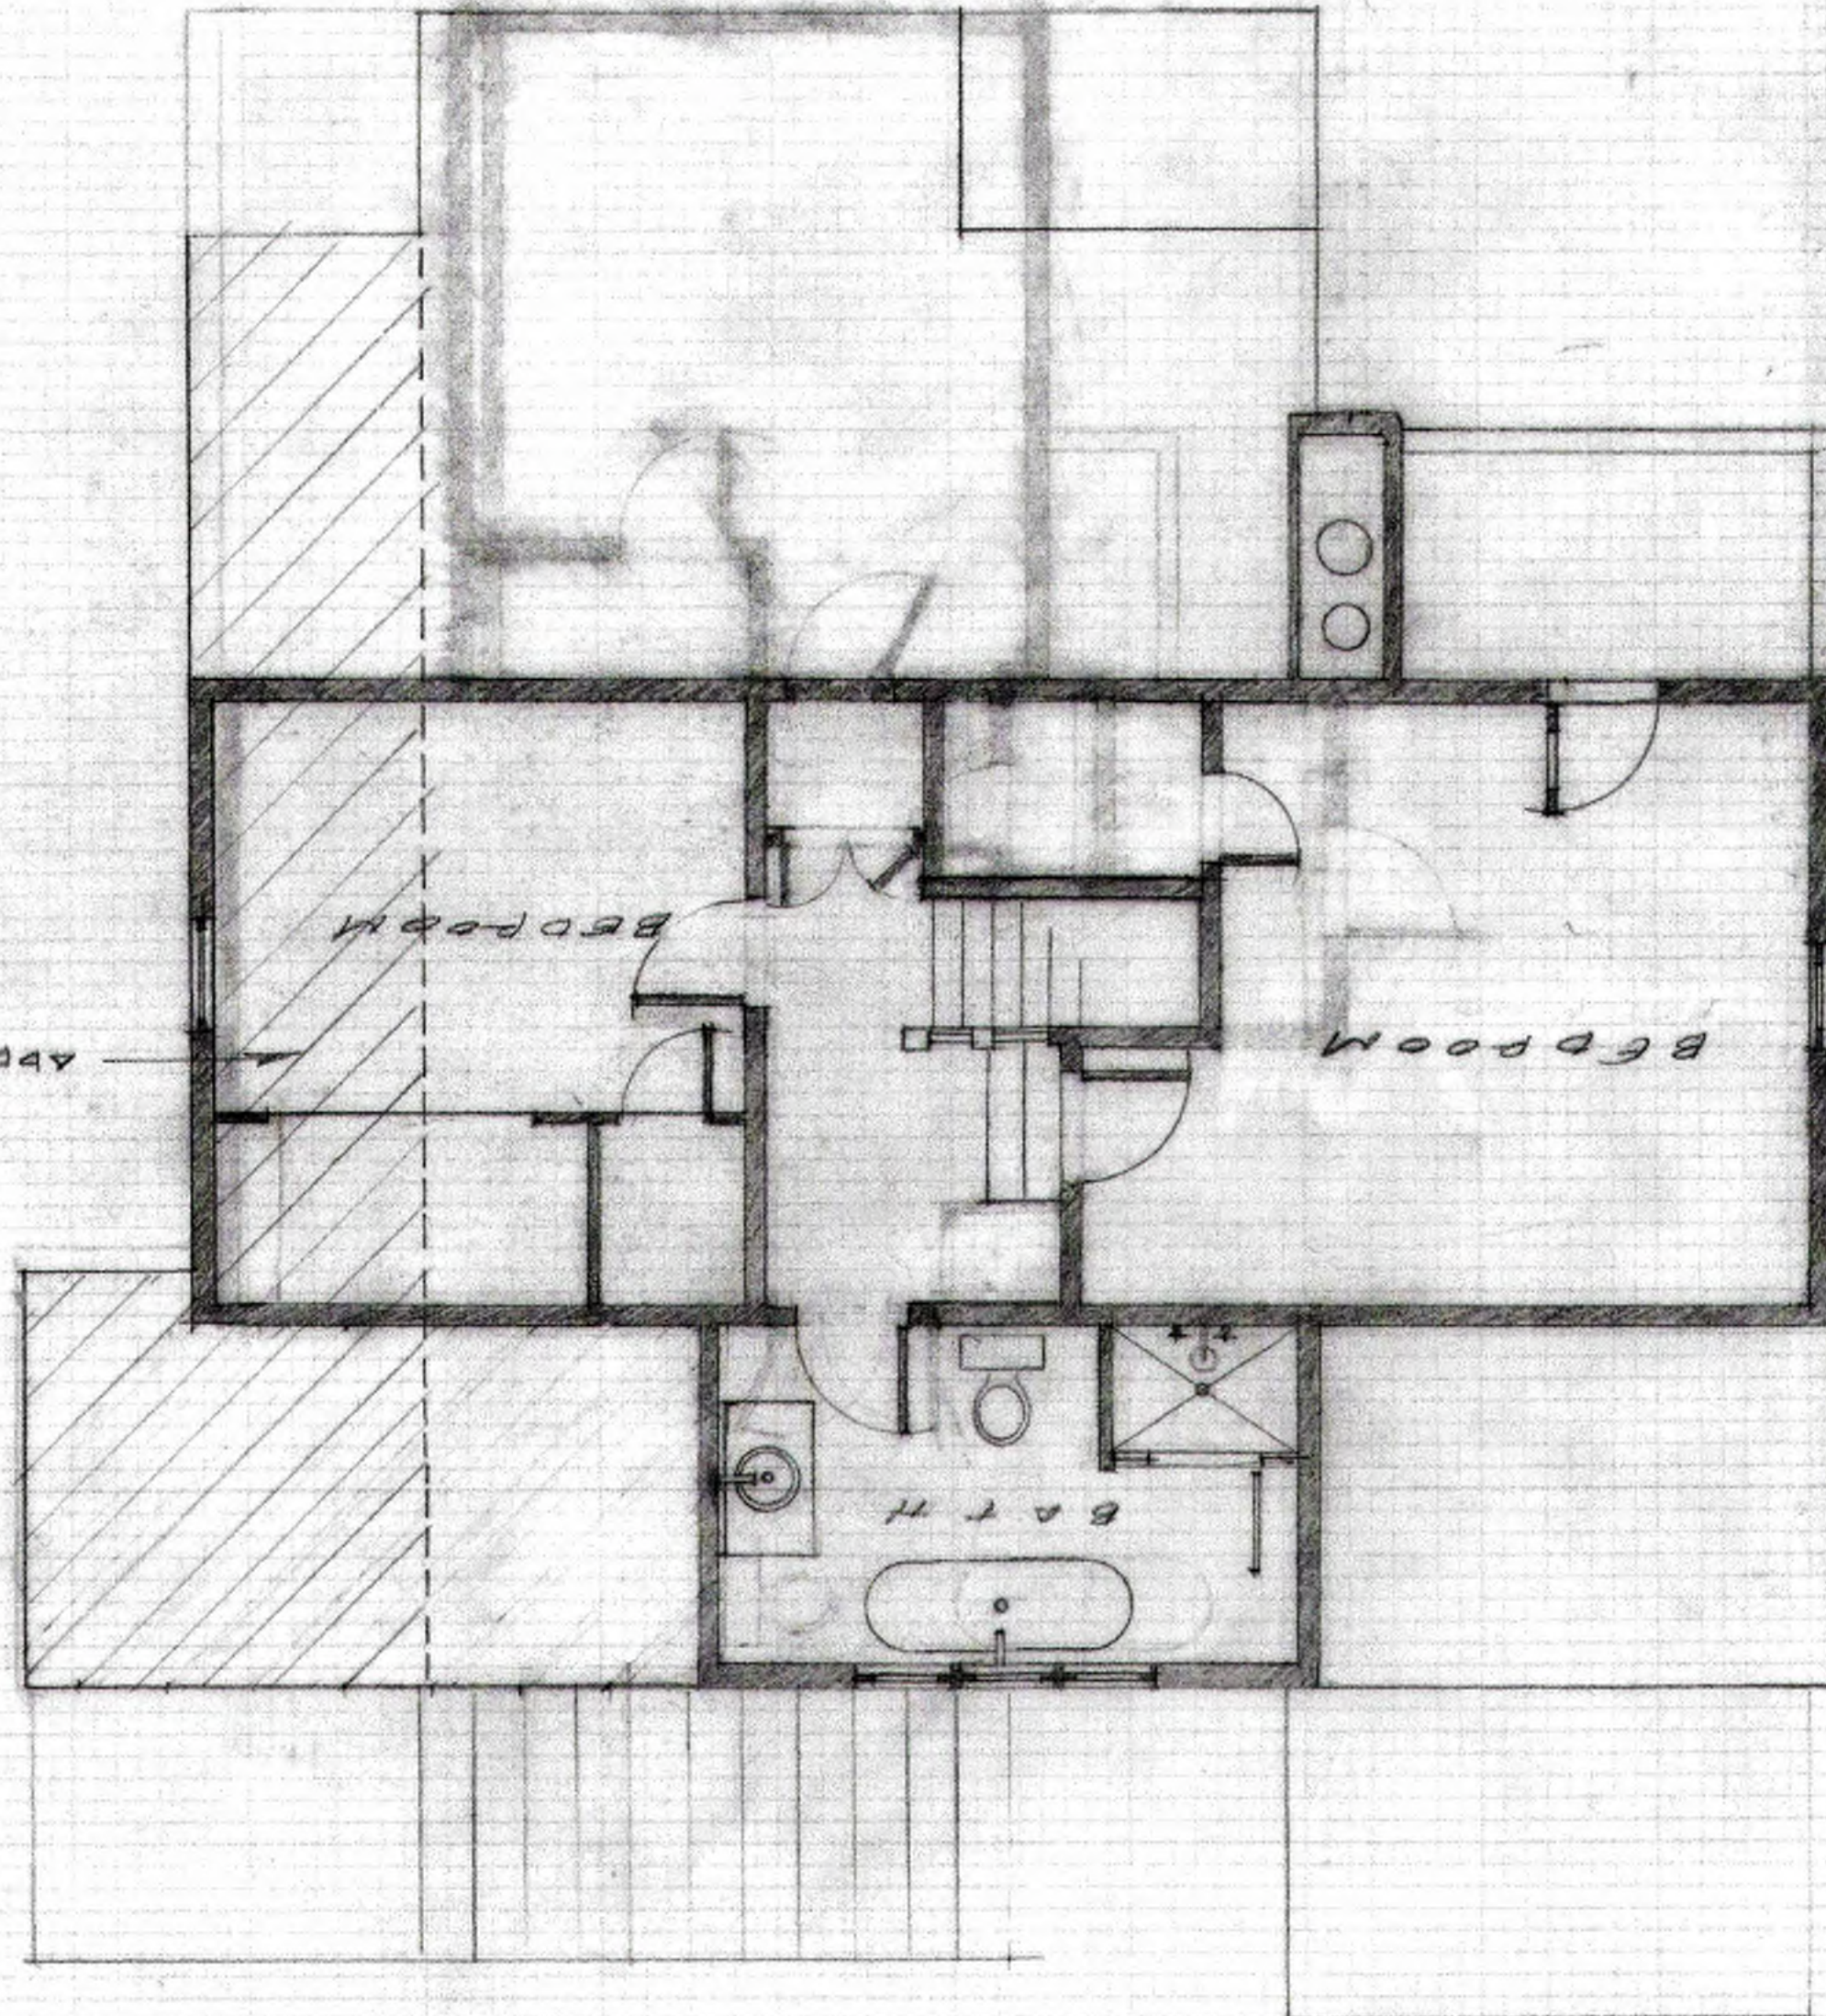

ADDED FLOOR SPACE - 60 SF

UPPER FLOOR PLAN
SHEET 4 OF 5


Willard Residence
3222 North Waverly St.
Olympia, WA

THIRTEEN AVENUE STUDIOS
NORTH OLYMPIA DESIGN CENTER
3222 NORTH AVENUE
OLYMPIA, WA 98501
(360) 709-0014

SCALE 1/8" = 1'-0"



NORTH

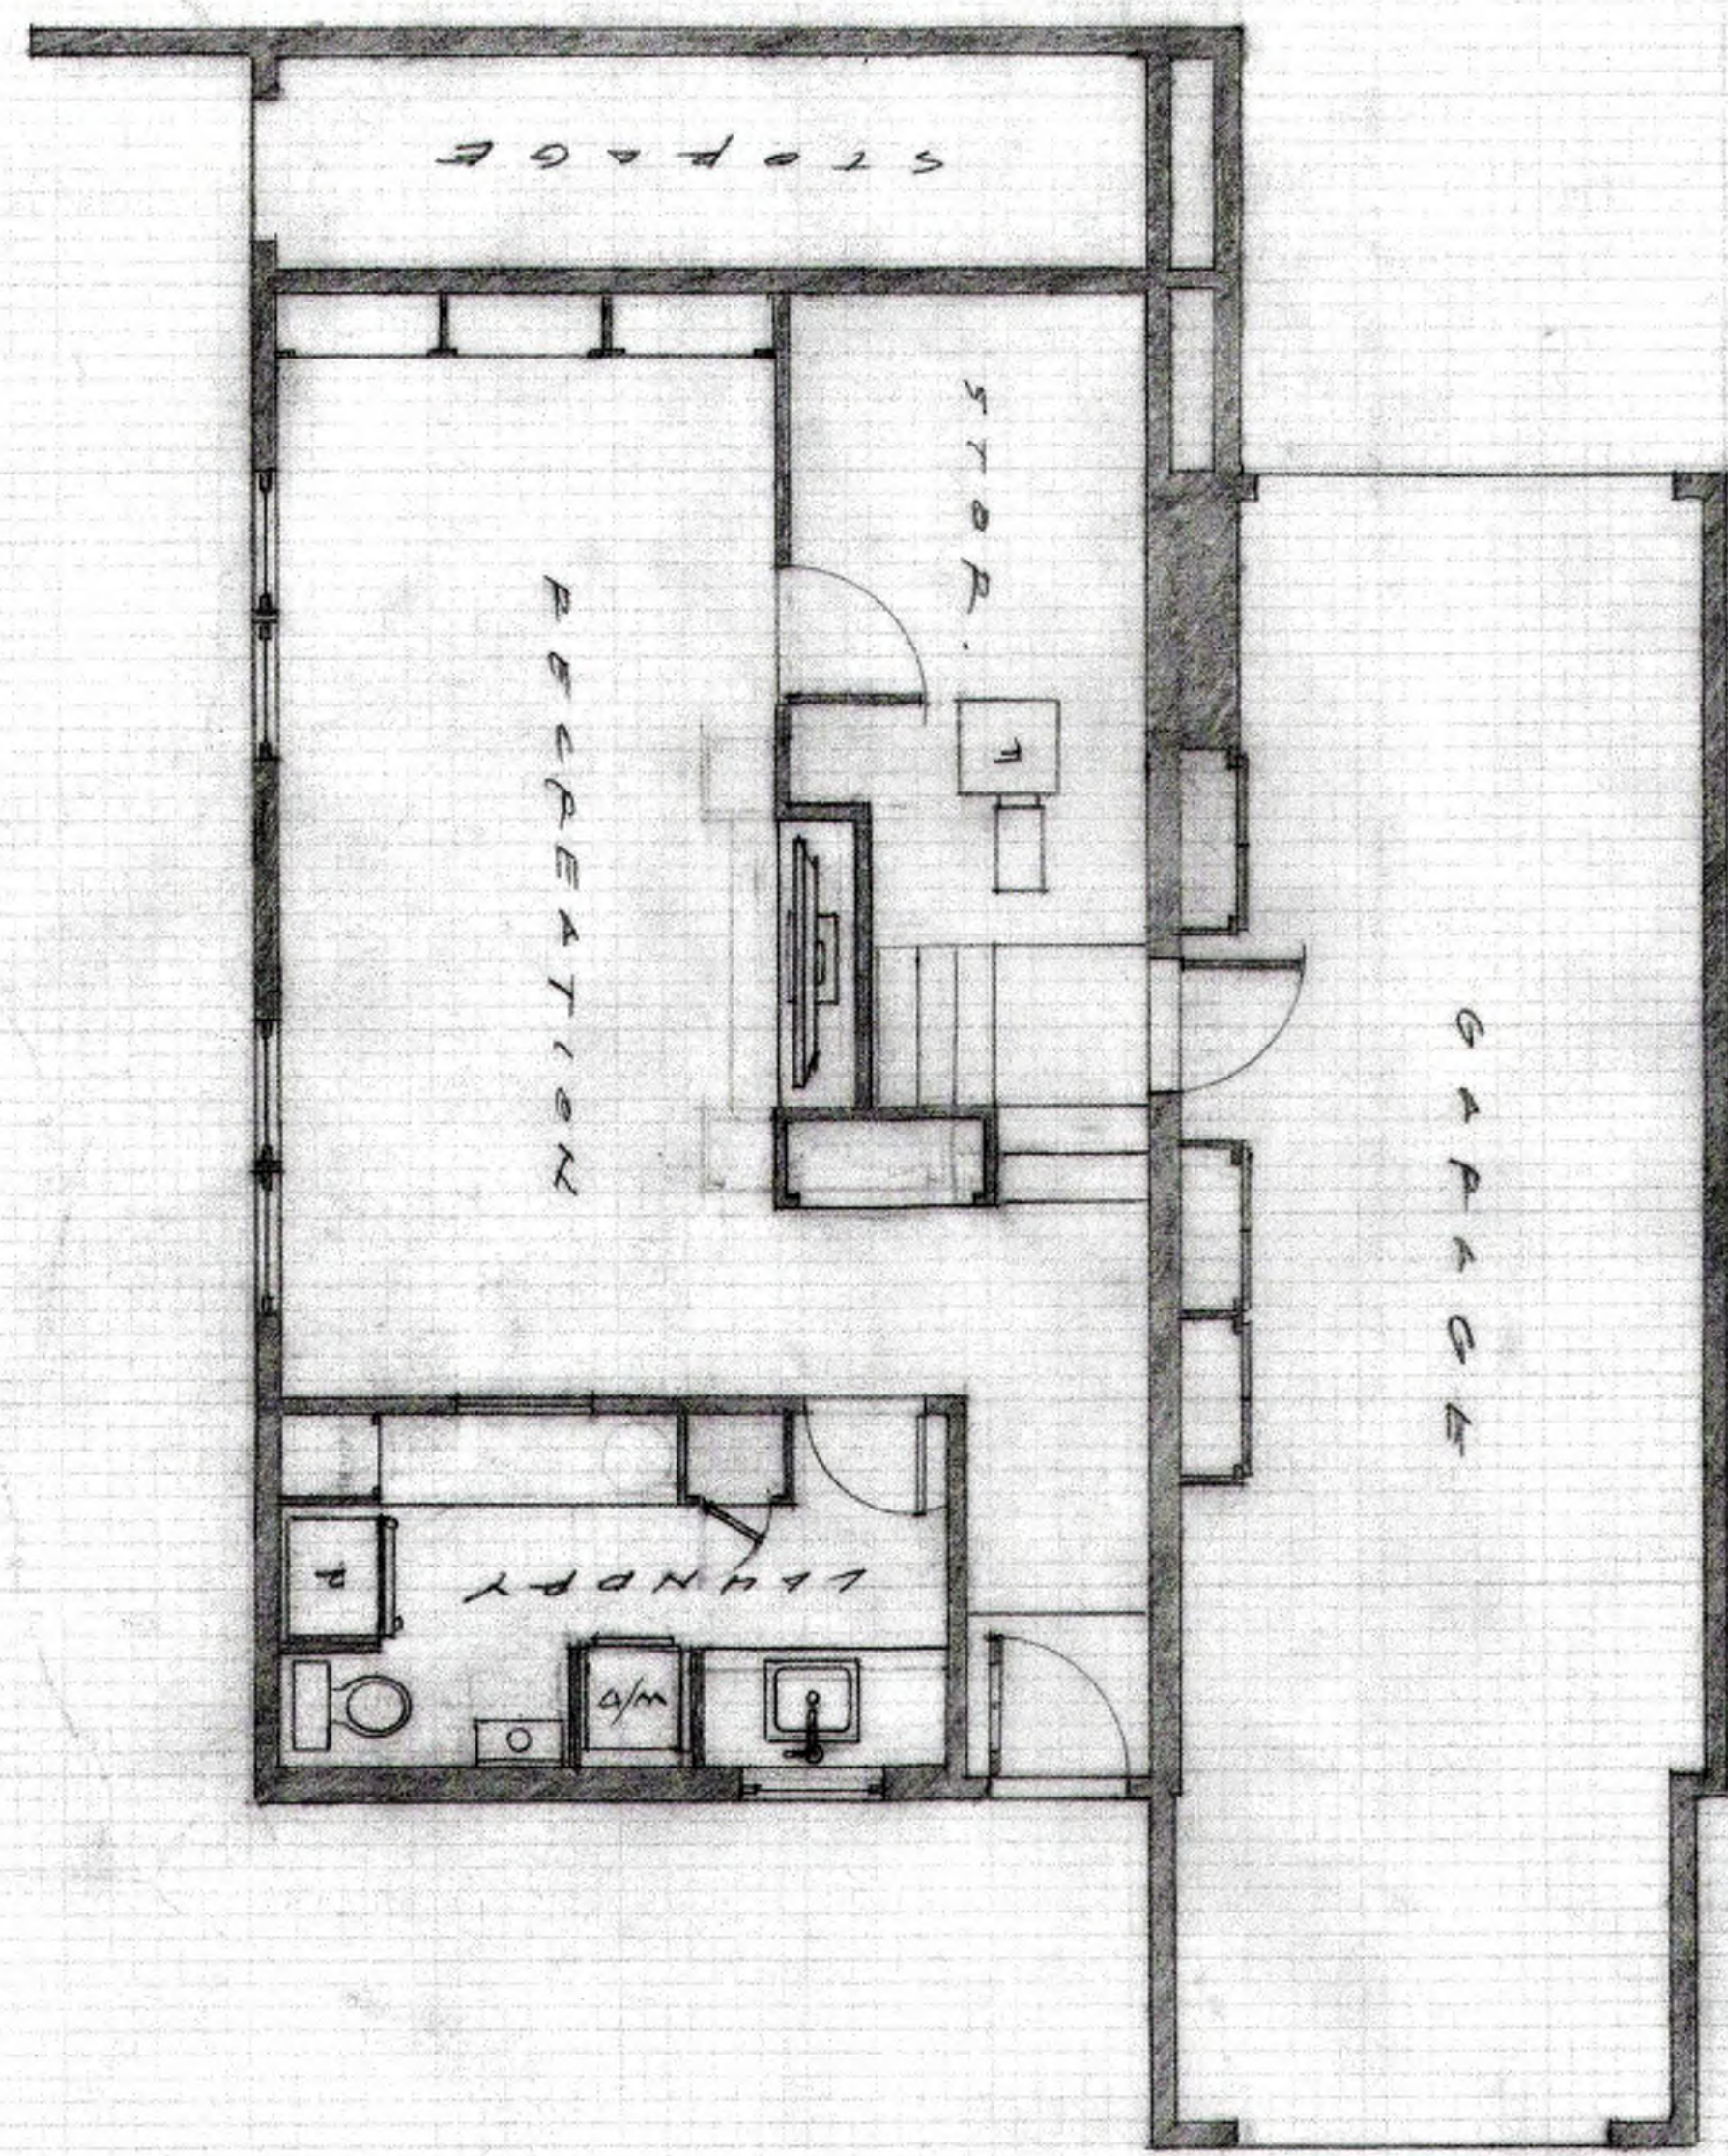

SHEET 5 OF 5

LOWER FLOOR PLAN

Willard Residence
32220th Avenue S.E.
LYMPHIA, WASHINGTON

