


GENERAL NOTES:

Temporary fencing will remain in place until permanent fencing can be installed

Existing landscped area aon pump station parcel to be maintained.

Future landscape improvements necessary after Mural Wall construction will be coordinated by Architect and approved by Architect and the City of Olympia.

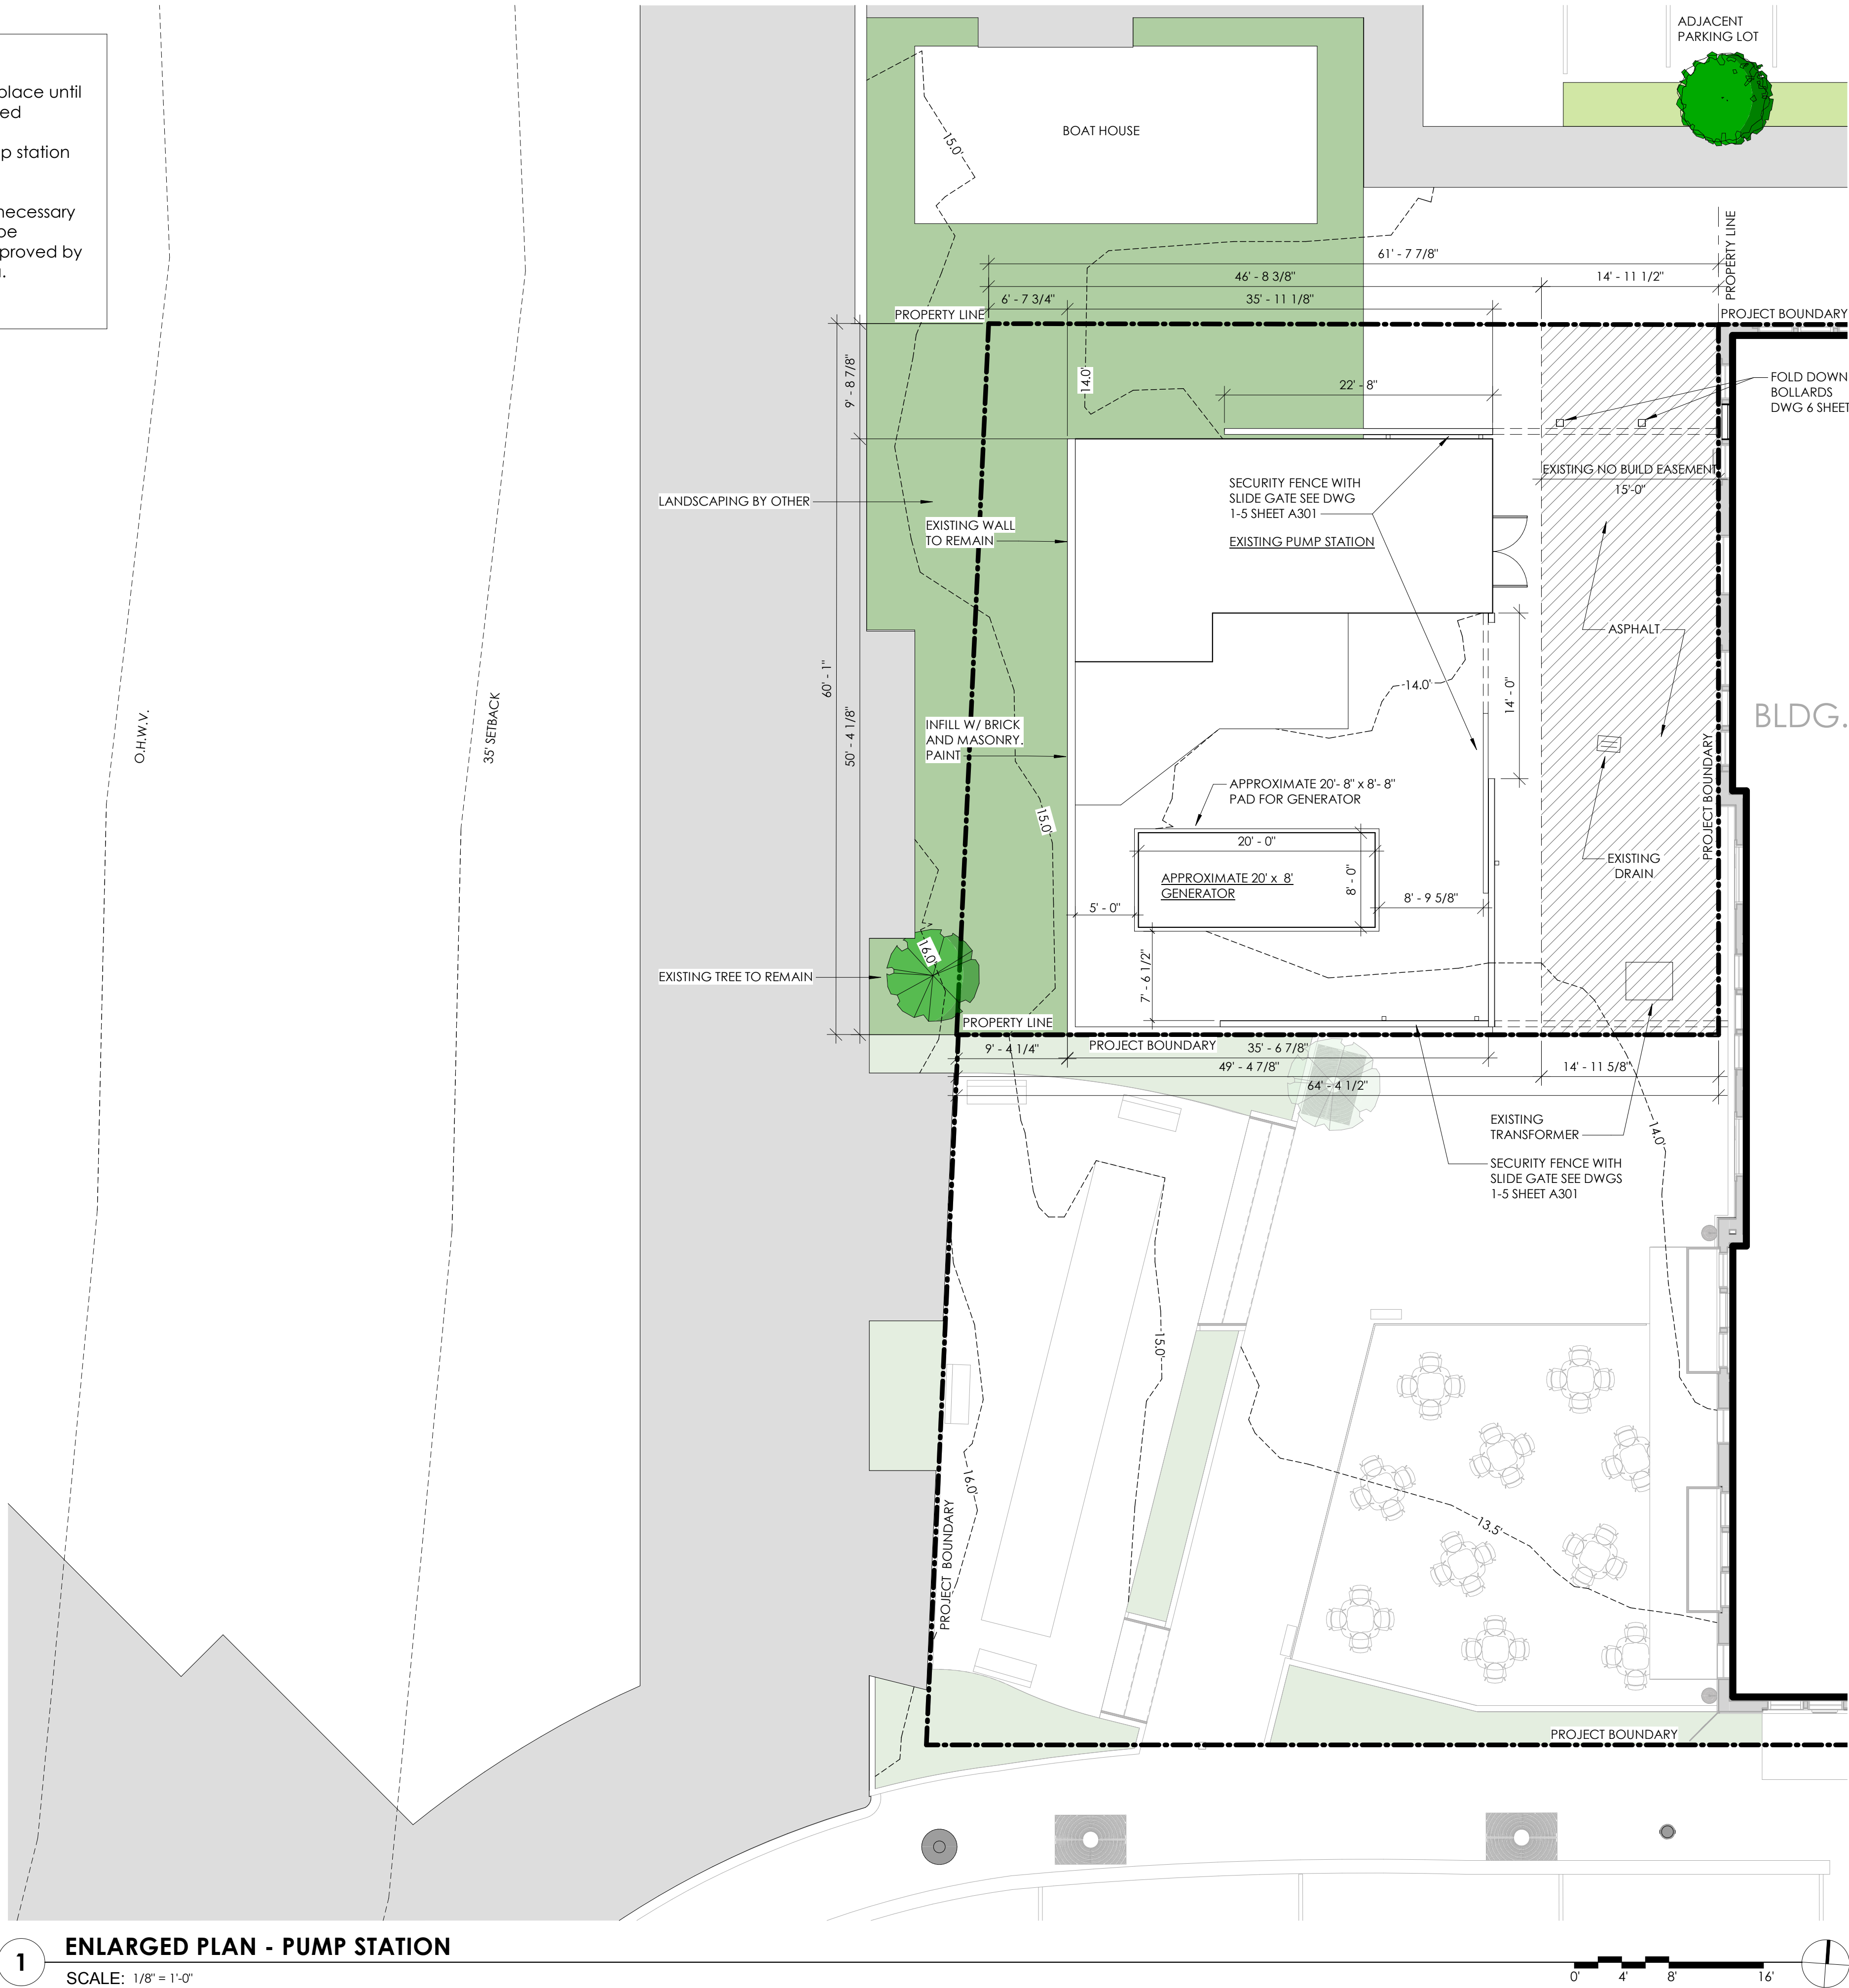

1 ENLARGED PLAN - PUMP STATION  
SCALE: 1/8" = 1'-0"

CITY OF OLYMPIA PUMP STATION  
CITY OF OLYMPIA  
STATE AVE OLYMPIA, WA, 98501

Project No: 1610.2  
Pump Station  
2/11/19

No.	Date
1	03/07/19

PUMP STATION  
SITE PLAN

A100

All material herein constitutes the original and unpublished work of the architect and may not be used, duplicated, or disclosed without the written consent of the architect. Copyright © 2018 by Thomas Architecture Studio. All rights reserved.