


City of Olympia DOWNTOWN ALLEY LIGHTING Project Number 1461A


7 PROJECT SITES

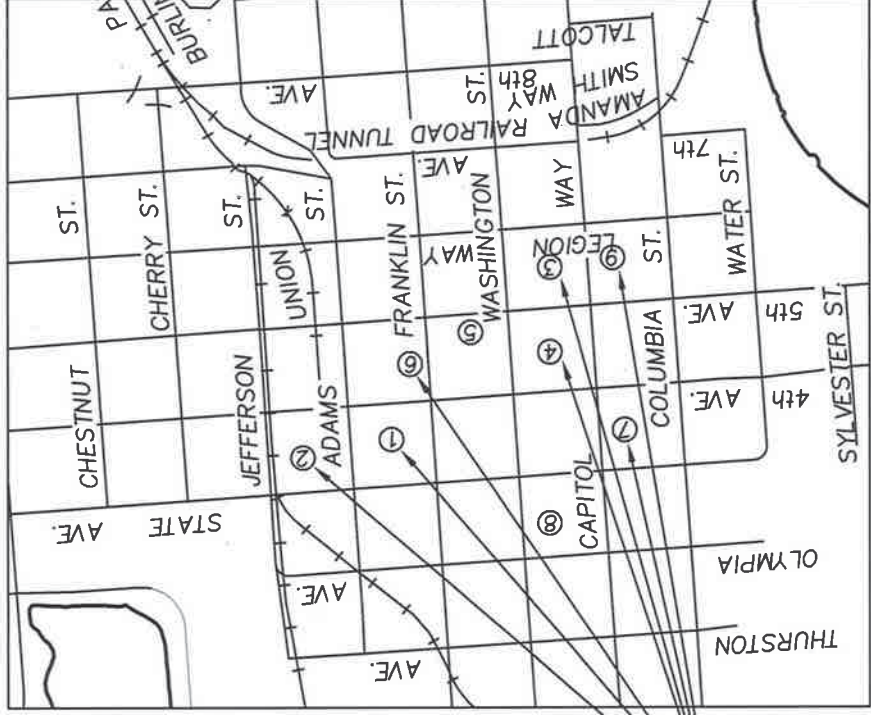

NOT TO SCALE

SITE NUMBER	ALLEY NAME
1	GRISWOLD ALLEY
2	LLOYD'S ALLEY
3	BATDORF ALLEY
4	MADDOX ALLEY
5	NOT IN CONTRACT
6	REX APTS ALLEY
7	LABOR BLDG ALLEY
8	NOT IN CONTRACT
9	CAPITAL FLORIST ALLEY

V
C
I
N
I
T
I
A
M
P

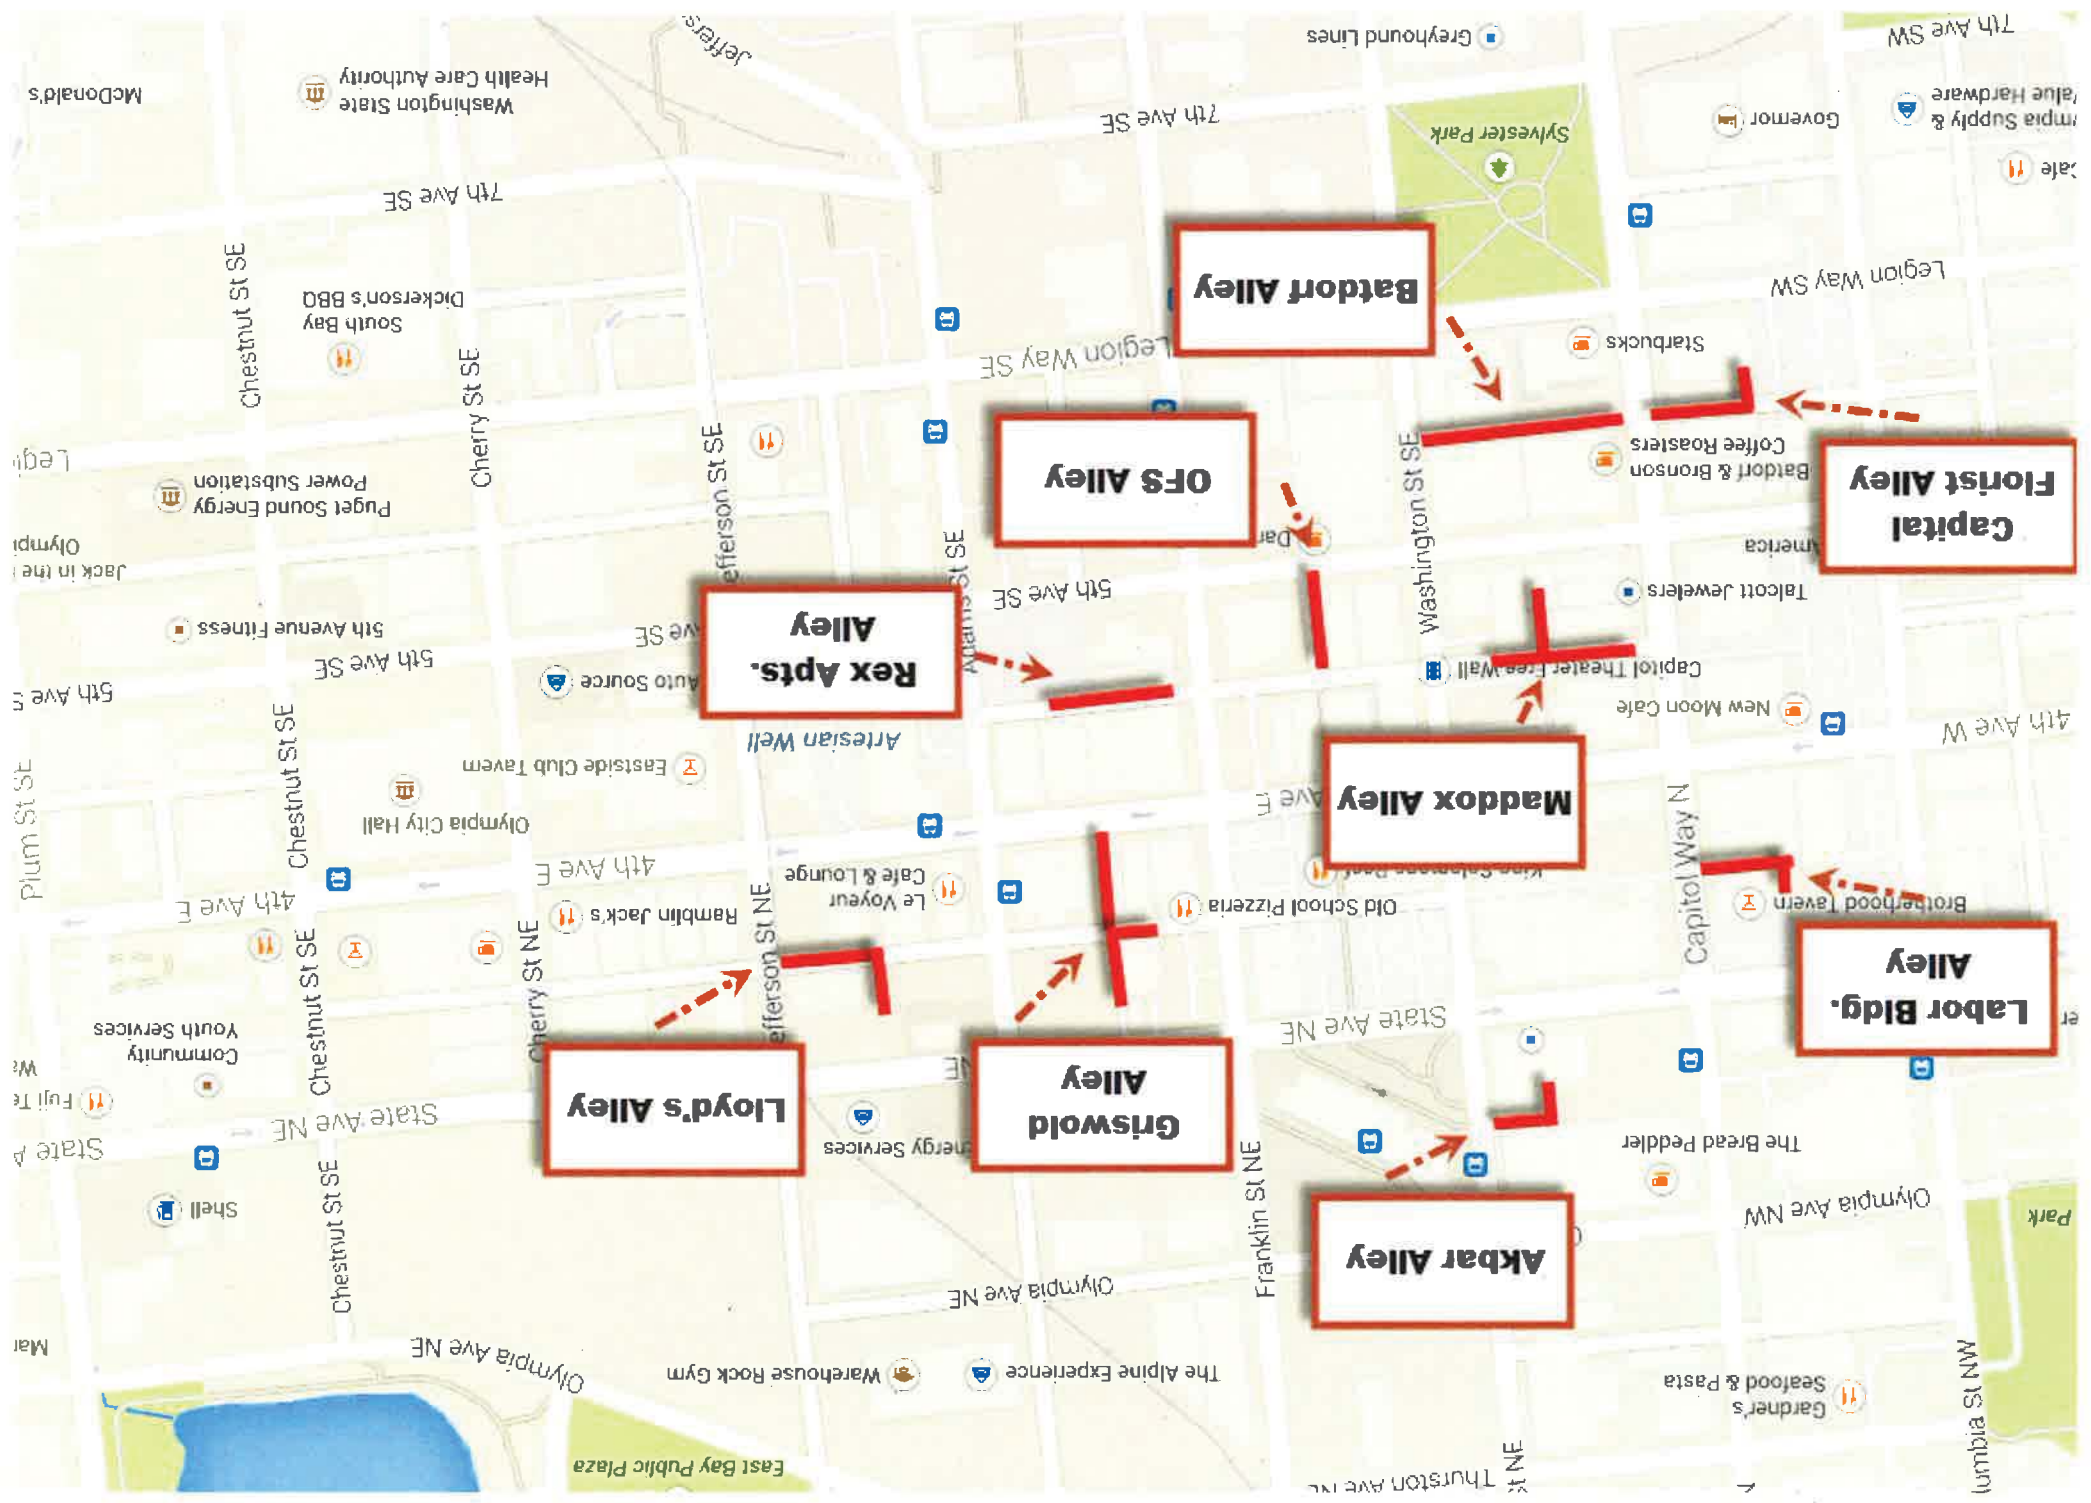

Akbar Alley

Griswold Alley

Loyd's Alley

Rex Apts. Alley

OFS Alley

Batdorf Alley

Labor Bldg. Alley

Capital Alley