


Project Site

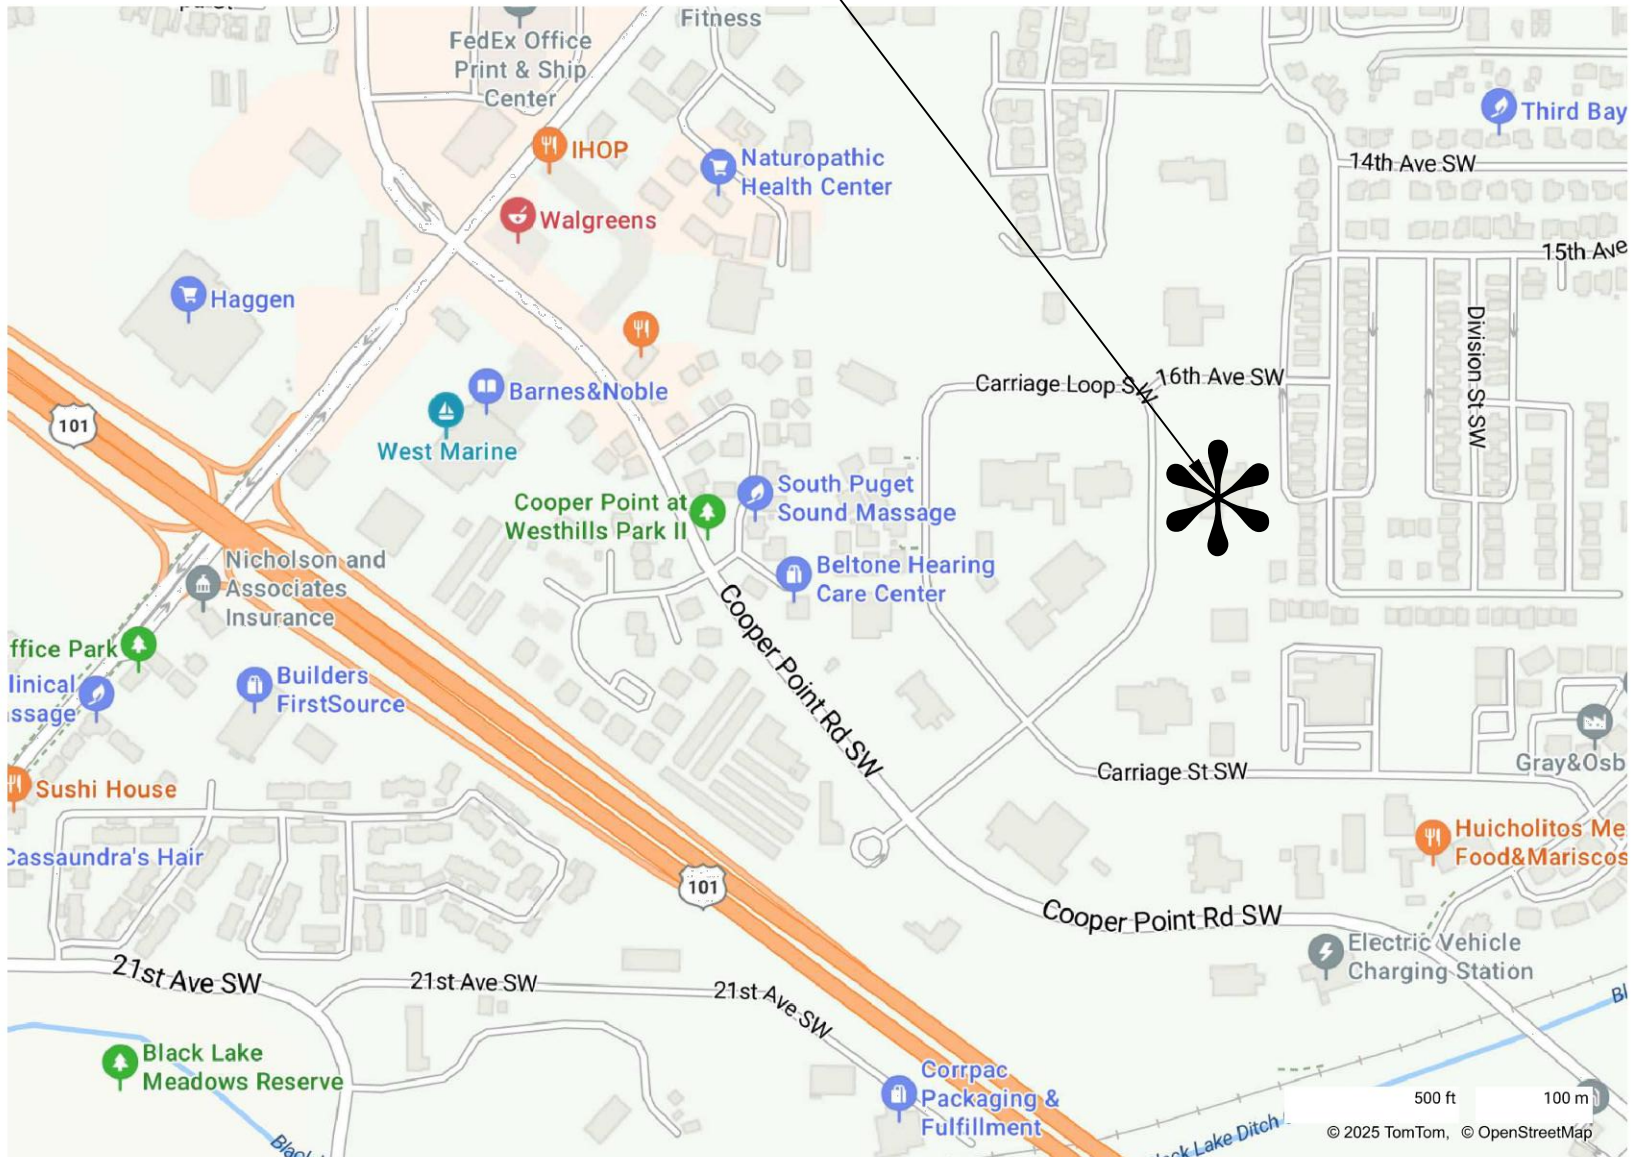

Vicinity Map

WITH MIXED
ALLOWABLE

S-1/E
INCR
WITH
.75*

INCR
INCR

TOTA

REV

REV

SECO

TOTA

REVISED M

NOTE CALC
LIMITING FA
THIS PROJE
PERCENTAGE

PARKING
EMP

SPACE HE
ELECTRIC