




GARFIELD
ELEMENTARY
SCHOOL

GARFIELD
AVENUE

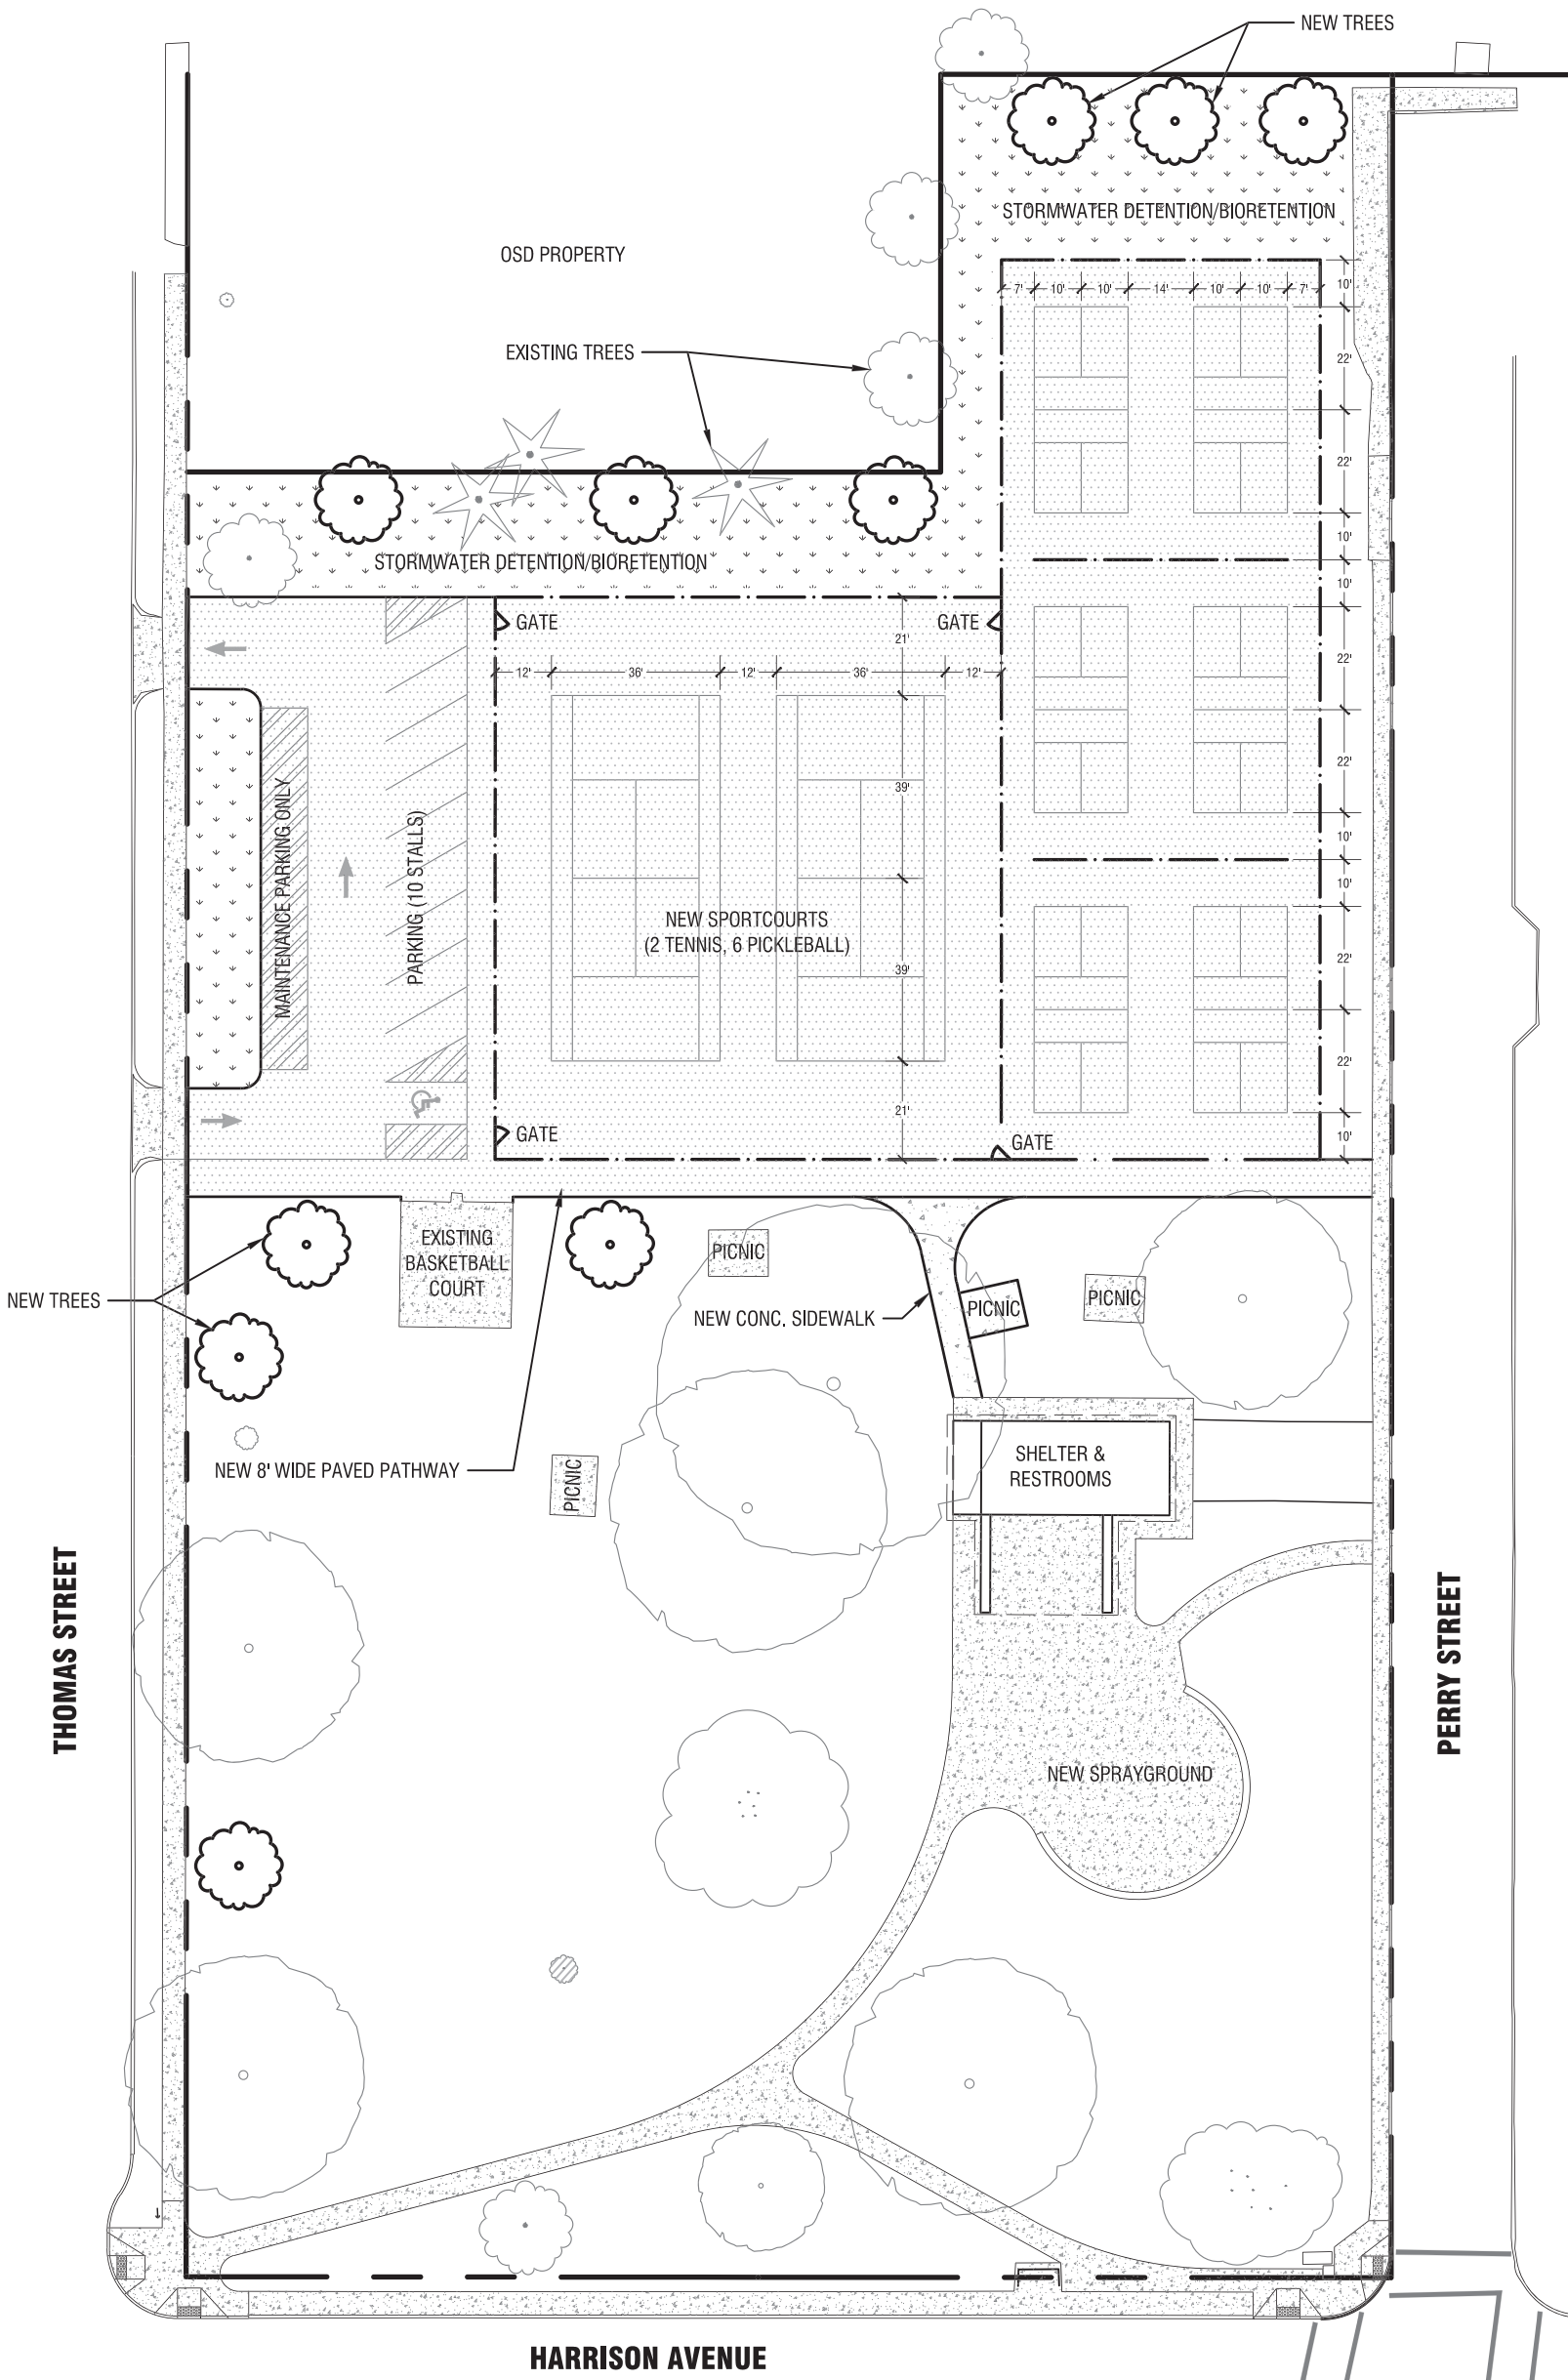

SCALE: 1"=40 FEET
CITY OF OLYMPIA
VERTICAL DATUM NAVD 88

OLYMPIA PARKS, ARTS, & RECREATION
PLANNING & DESIGN DIVISION
JAKE LUND, PE
PARKS PROJECT ENGINEER
360-753-8152
PRINTED 11/27/18

WOODRUFF PARK
SPORT COURT RECONSTRUCTION
221 PERRY STREET NW

PRELIMINARY SITE PLAN