



# PROJECT INFORMATION

ZONING:	PORM
SITE:	11056 SF
SITE AFTER BLA	29,500 SF
EXISTING PHASE 1	
AREA:	21,515 SF
CONSTRUCTION TYPE:	VB
UNIT COUNT:	21
PHASE 2	
AREA:	14,780 SF
CONSTRUCTION TYPE:	VB
UNIT COUNT:	18
TOTAL UNIT COUNT: 39	
TOTAL AREA: 36,295 SF	

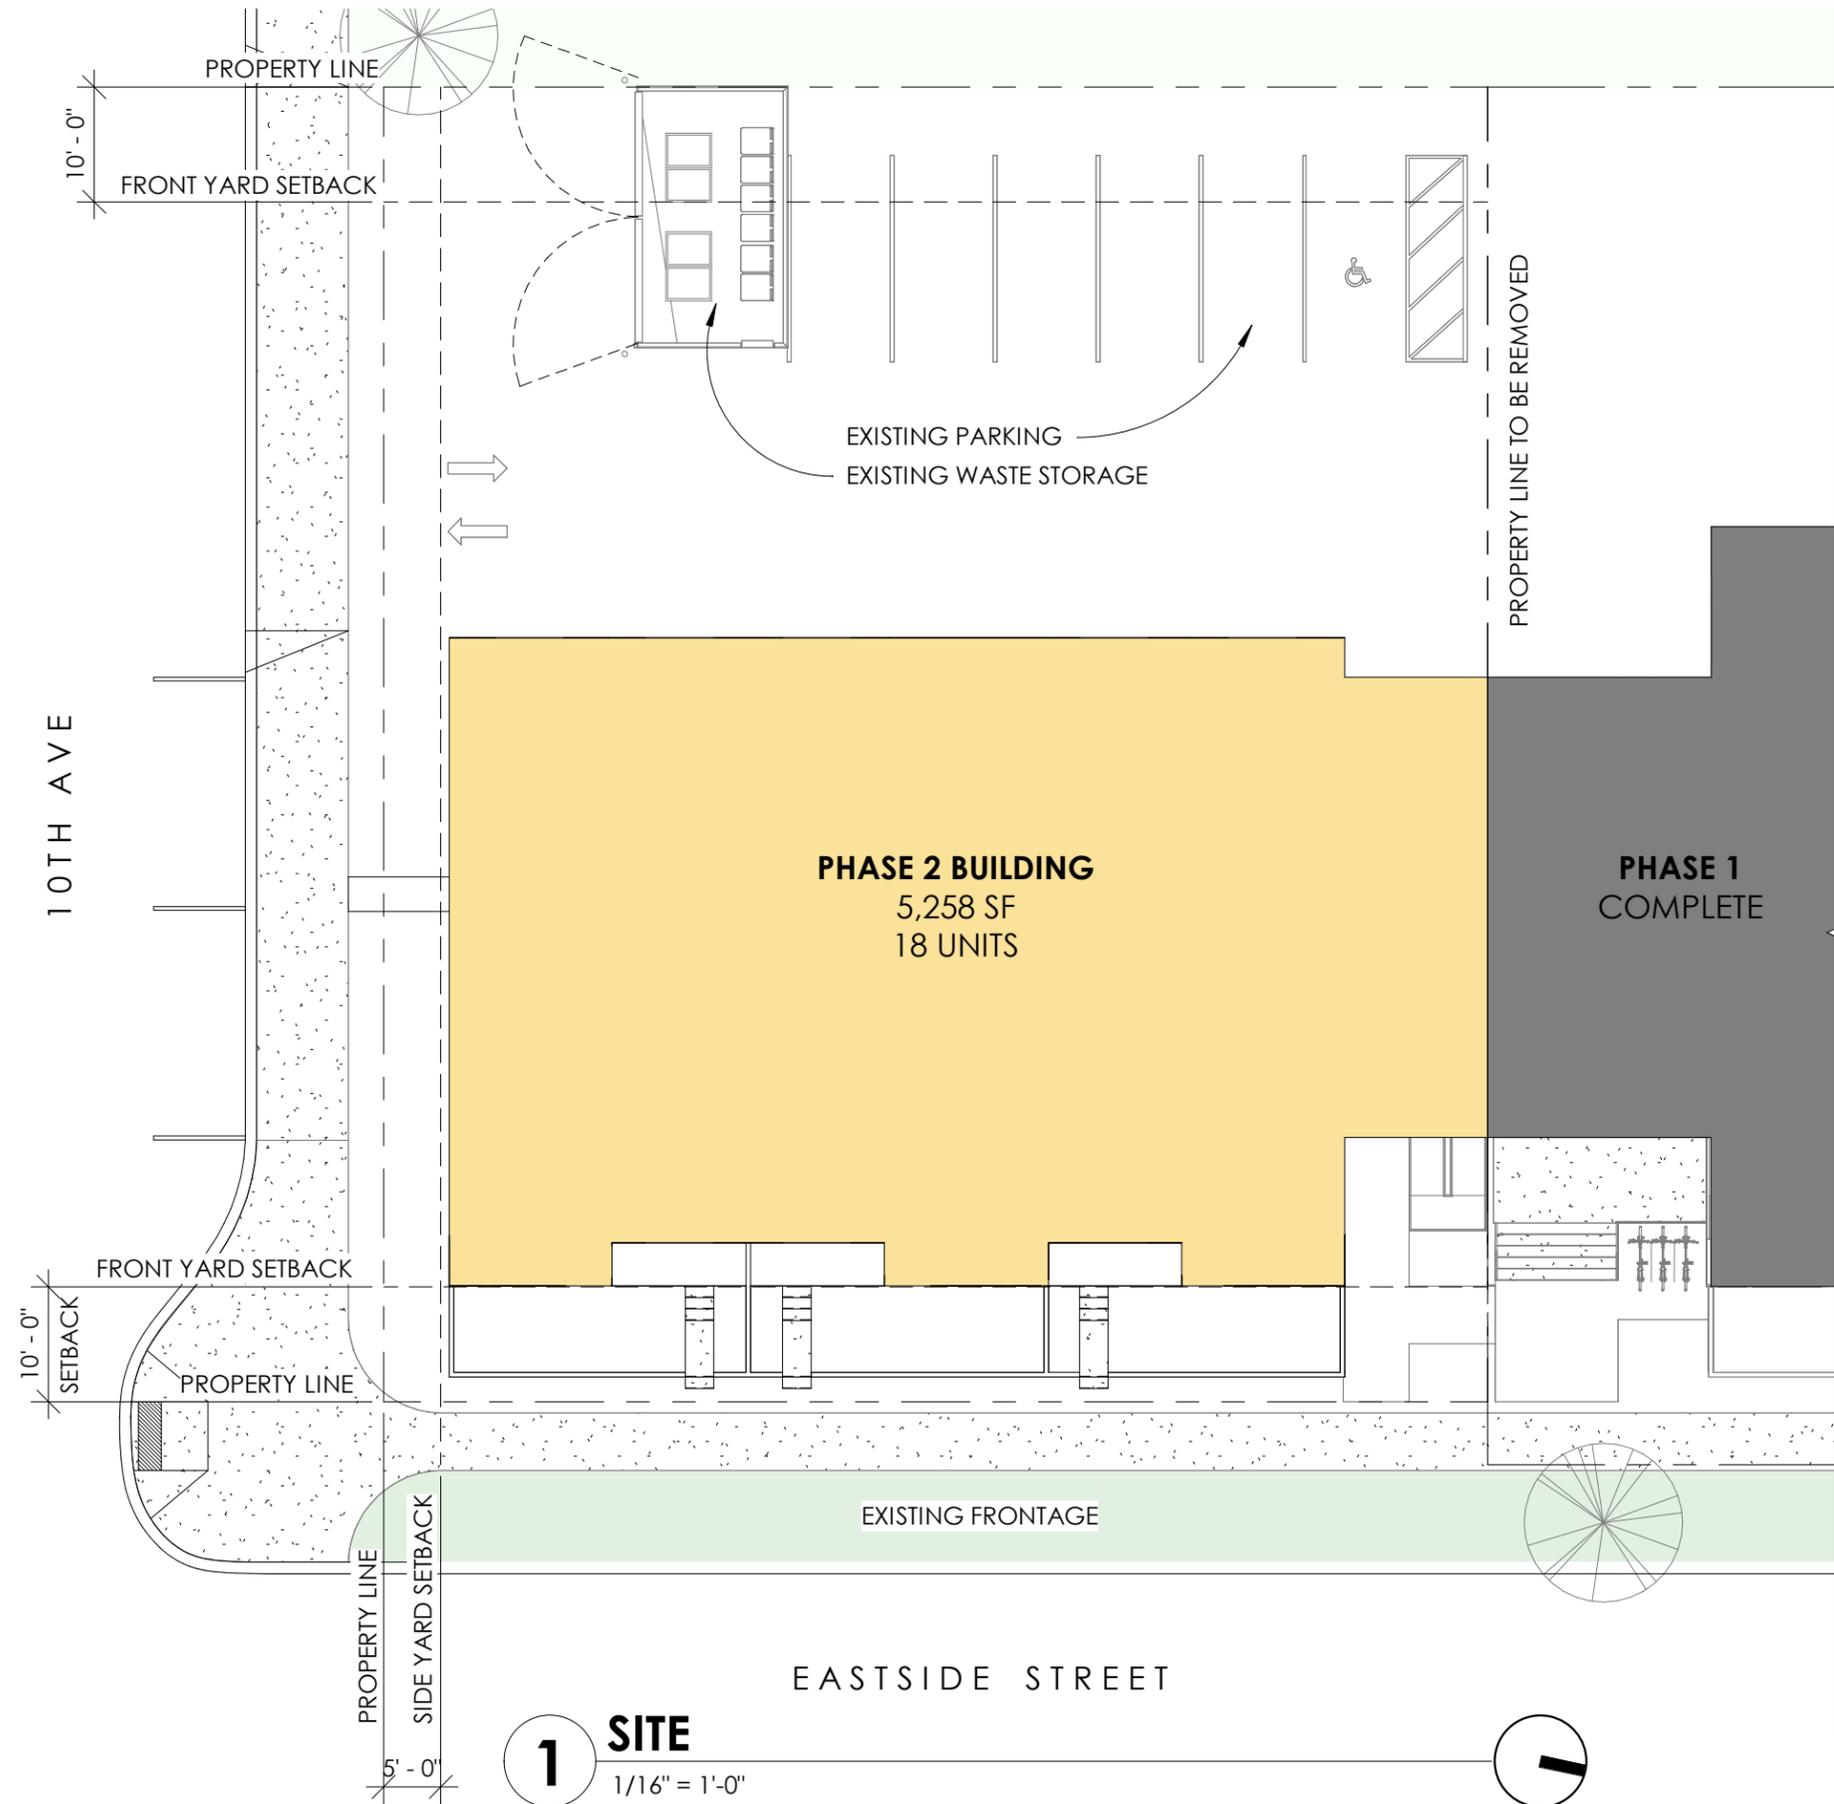


**1 SITE**  
1/16" = 1'-0"

# A101

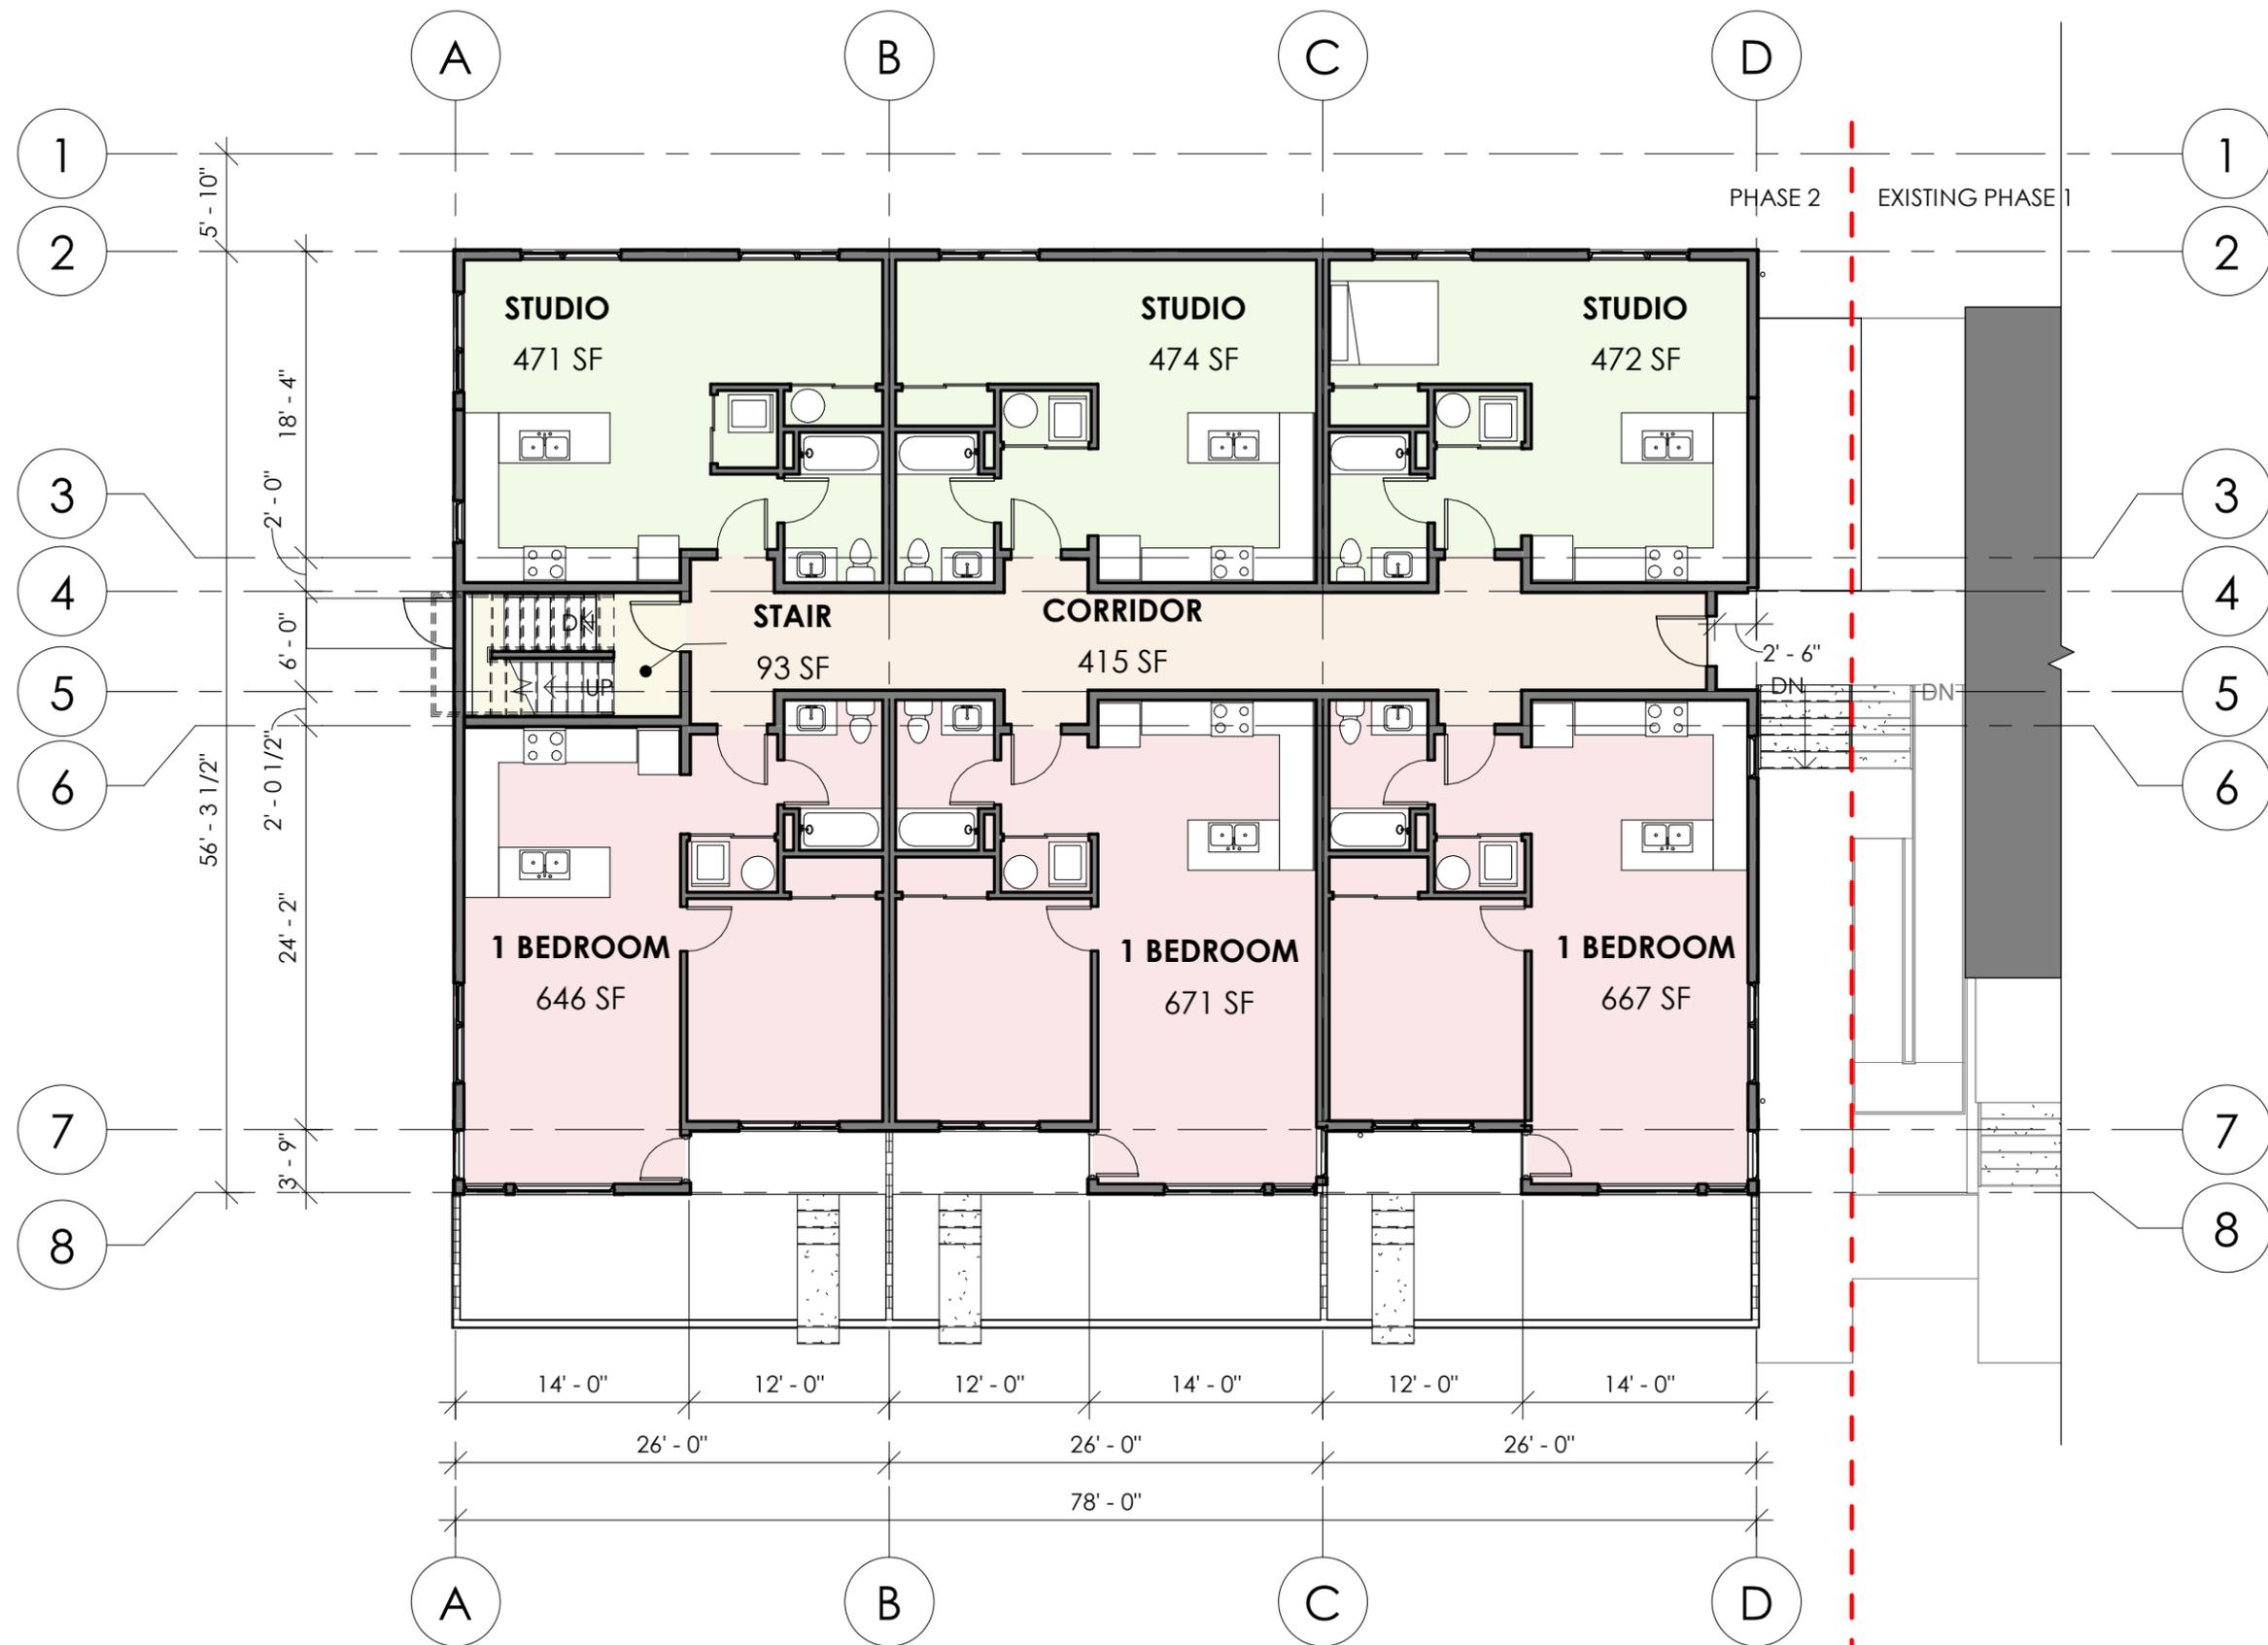

**1 FLOOR 1**  
 3/32" = 1'-0"

**A201**

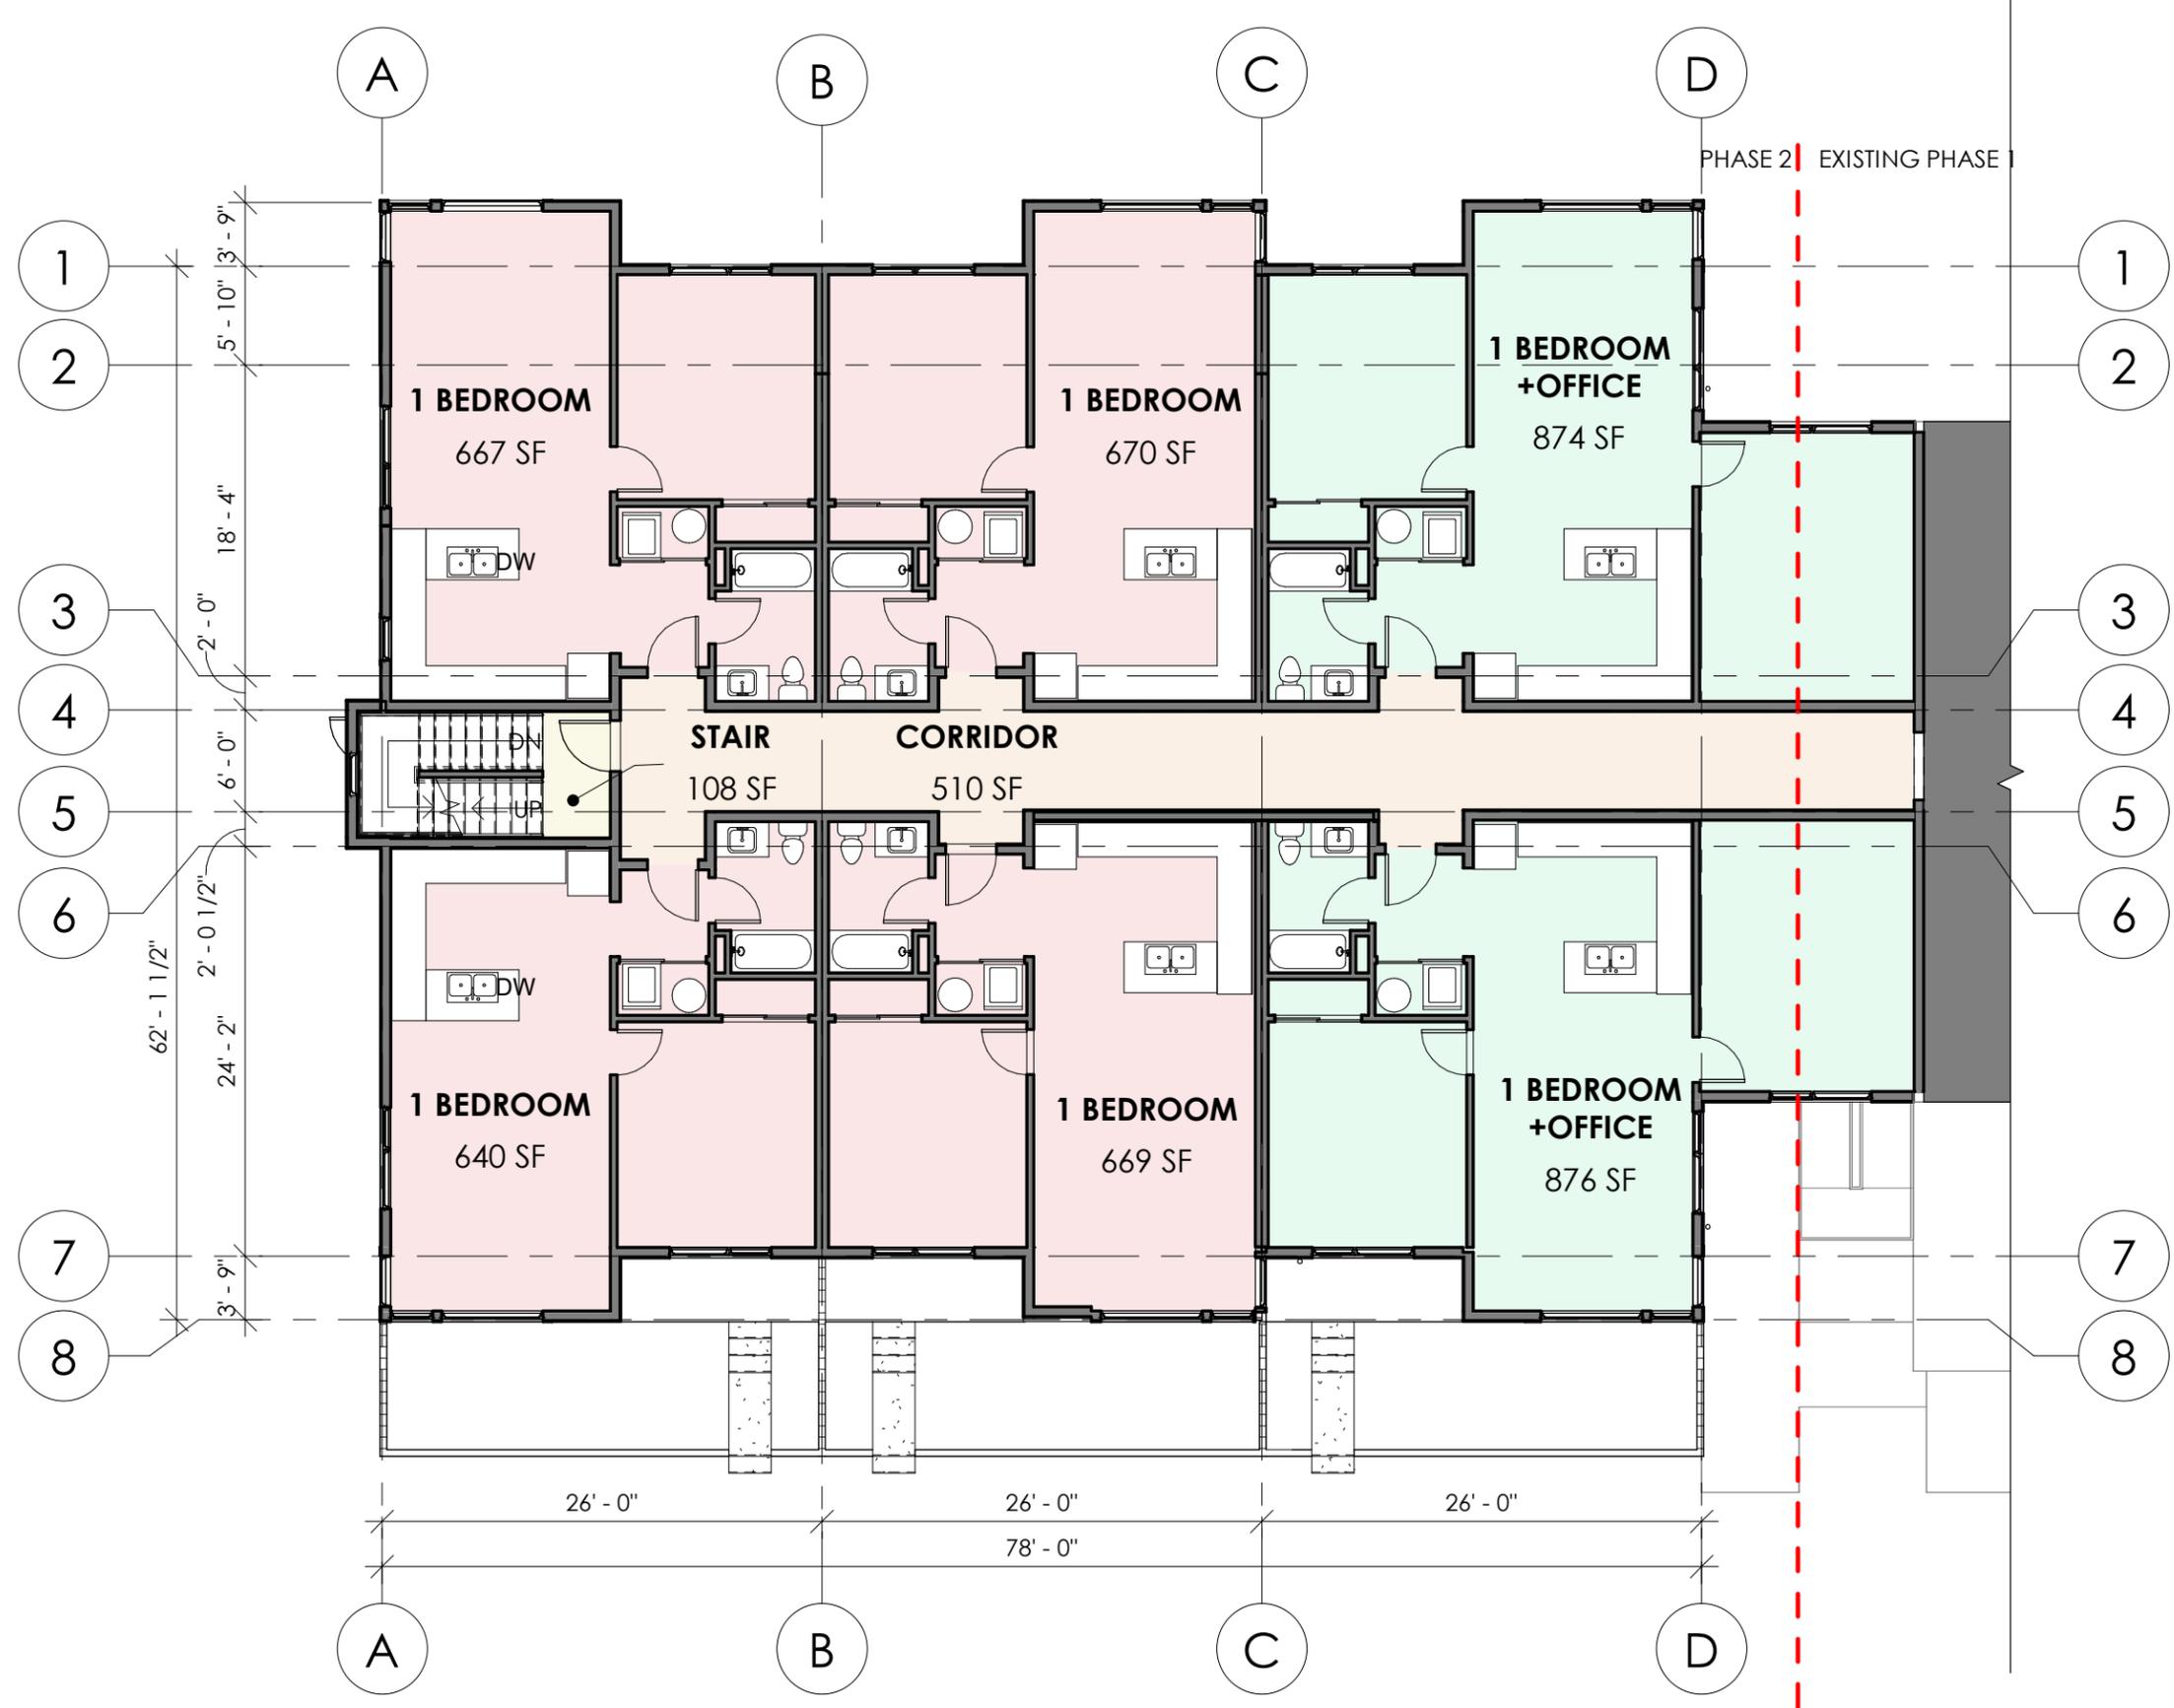

ANGELO  
**EASTERLY PHASE 2**  
 909 EASTSIDE ST SE | OLYMPIA, WA 98501  
 2337 | FLOOR 2-3

**1 FLOOR 2-3**  
 3/32" = 1'-0"

**A202**



PRIMARY ROOF  
75' - 3 1/8"

FLOOR 3  
66' - 0 1/2"

FLOOR 2  
55' - 9 1/4"

FLOOR 1  
45' - 6"

**2 SOUTH ELEVATION**

1/16" = 1'-0"



PRIMARY ROOF  
75' - 3 1/8"

FLOOR 3  
66' - 0 1/2"

FLOOR 2  
55' - 9 1/4"

FLOOR 1  
45' - 6"

**1 WEST ELEVATION**

1/16" = 1'-0"