



ALTERNATIVE 1
WEST BAY RESTORATION & PARK MASTER PLAN



j.a. brennan
 ASSOCIATES PLLC
 Landscape Architecture & Planning

IN ASSOCIATION WITH:

MOTT MACDONALD
 CONFLUENCE ENVIRONMENTAL
 DAVIDO CONSULTING GROUP
 LANDAU ASSOCIATES


SCALE: 1" = 100'

DATE: JANUARY 17, 2018


CAROLYN LAW
 SWCA
 R.W. DROLL

LAGOON
PROPERTY LINE

WEST BAY
PROPERTY LINE

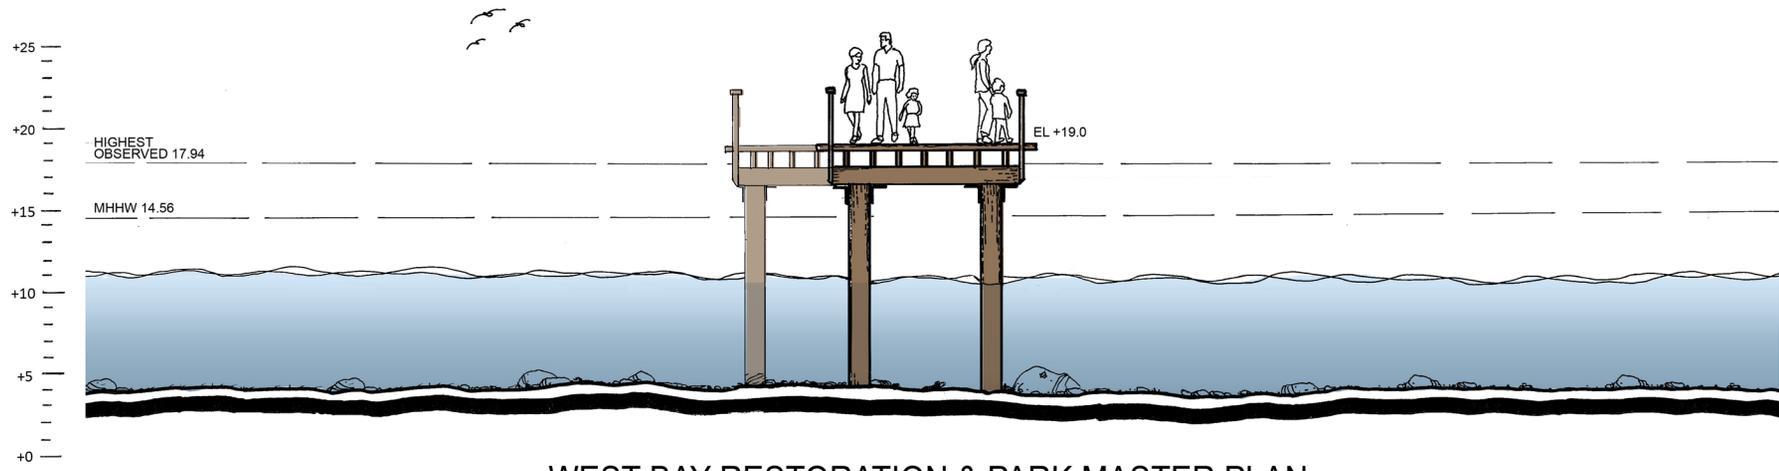

WEST BAY RESTORATION & PARK MASTER PLAN
SECTION A

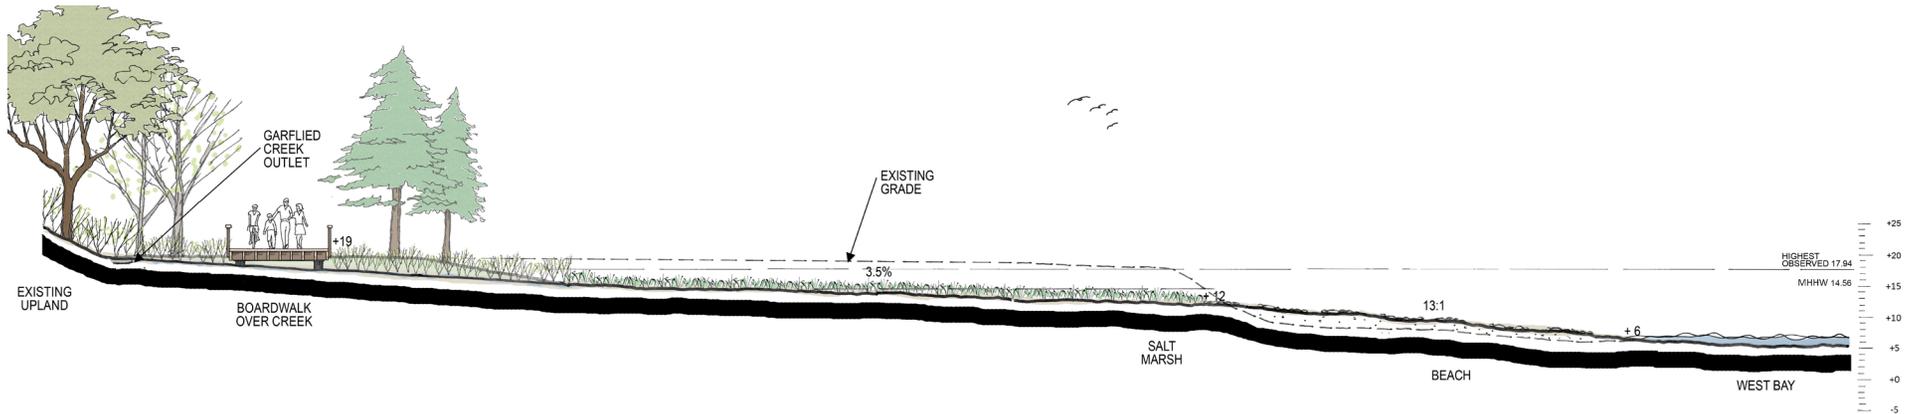

WEST BAY RESTORATION & PARK MASTER PLAN
SECTION B



ALTERNATIVE 2
WEST BAY RESTORATION & PARK MASTER PLAN



j.a. brennan
ASSOCIATES PLLC
 Landscape Architecture & Planning

IN ASSOCIATION WITH:
 MOTT MACDONALD
 CONFLUENCE ENVIRONMENTAL
 DAVIDO CONSULTING GROUP
 LANDAU ASSOCIATES


SCALE: 1" = 100'
 0' 100' 200'

DATE:
JANUARY 17, 2018

CAROLYN LAW
 SWCA
 R.W. DROLL



WEST BAY RESTORATION & PARK MASTER PLAN
SECTION C

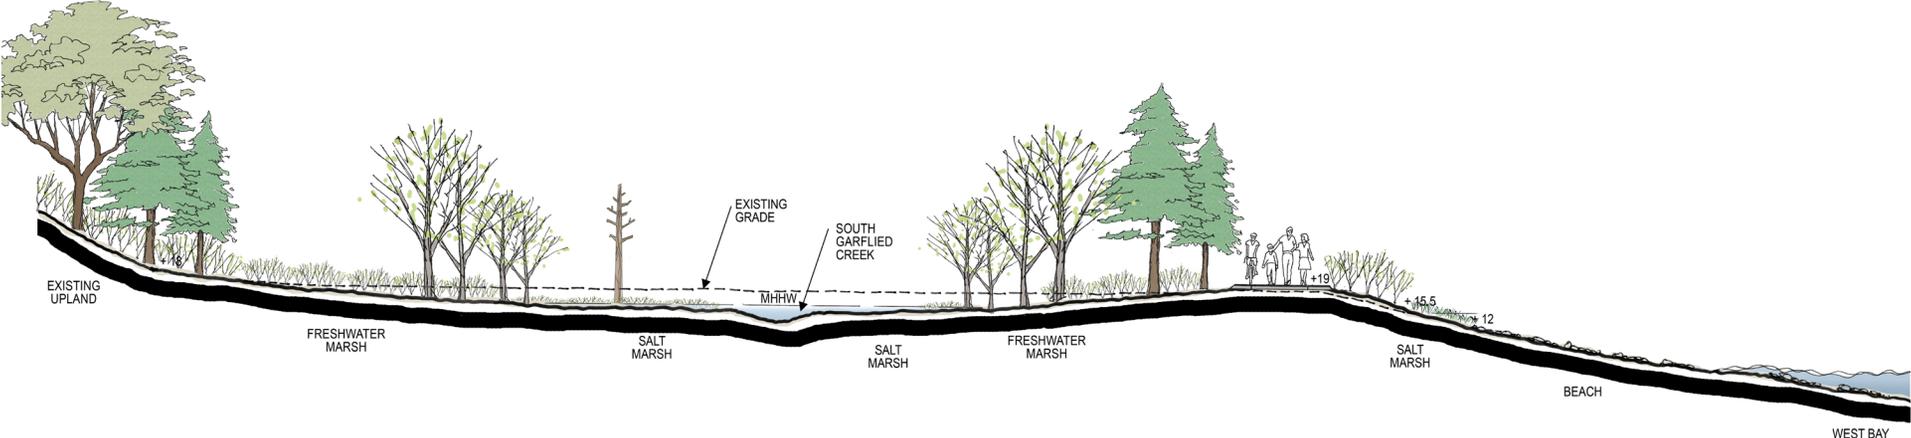

WEST BAY RESTORATION & PARK MASTER PLAN
SECTION D



ALTERNATIVE 3
WEST BAY RESTORATION & PARK MASTER PLAN




j.a. brennan
ASSOCIATES PLLC
 LEADING ARCHITECTS & PLANNERS


IN ASSOCIATION WITH:

MOTT MACDONALD
 CONFLUENCE ENVIRONMENTAL
 DAVIDO CONSULTING GROUP
 LANDAU ASSOCIATES

CAROLYN LAW
 SWCA
 R.W. DROLL

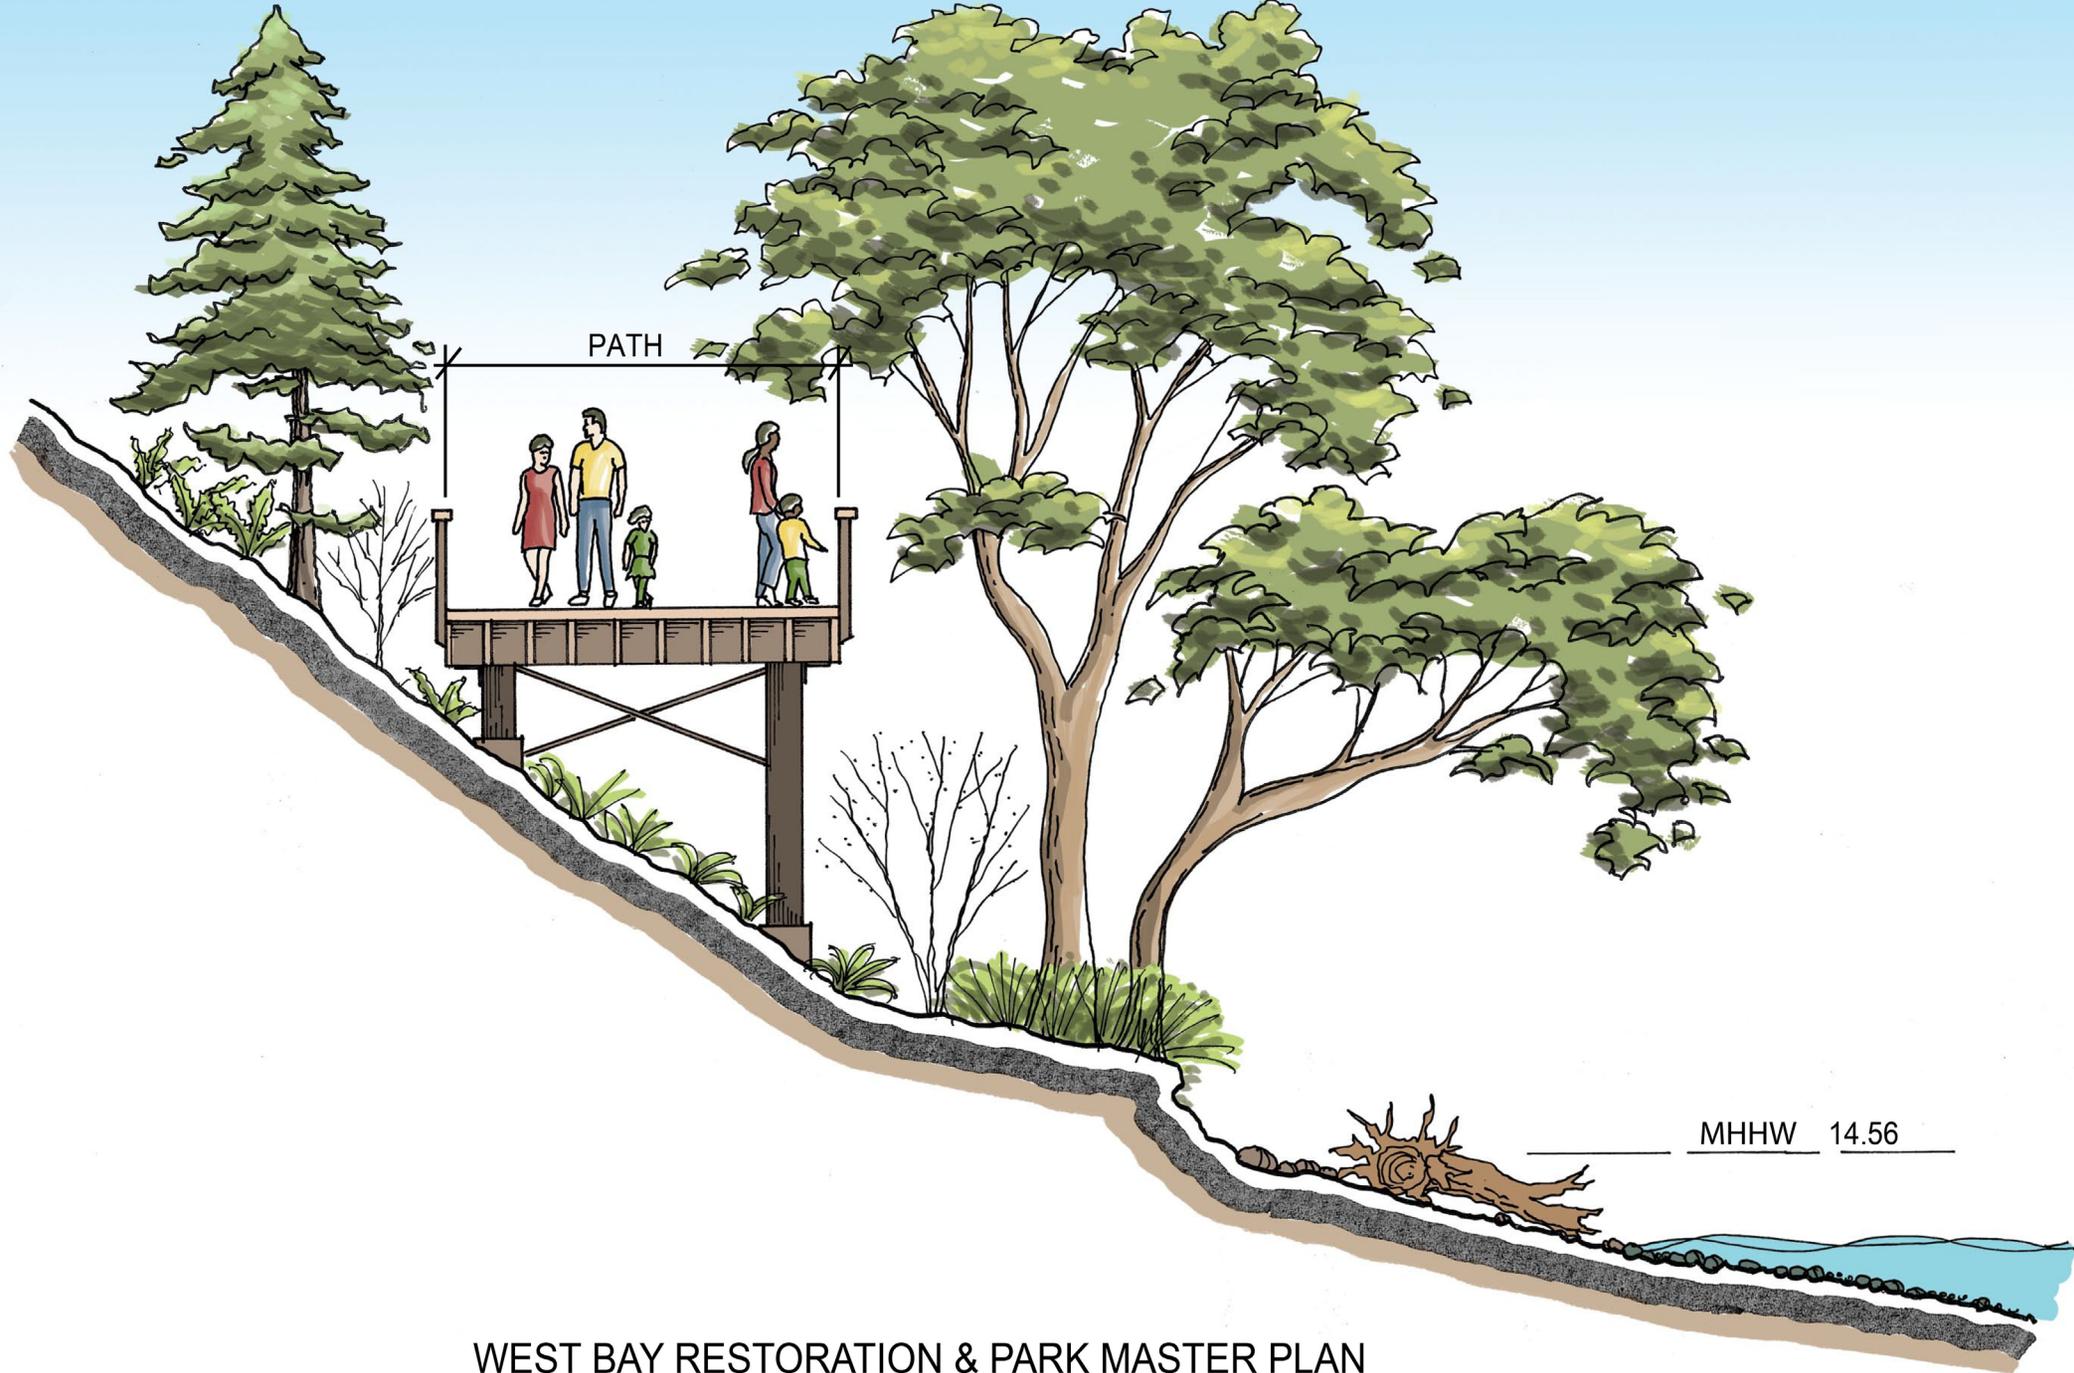

WEST BAY RESTORATION & PARK MASTER PLAN
SECTION E

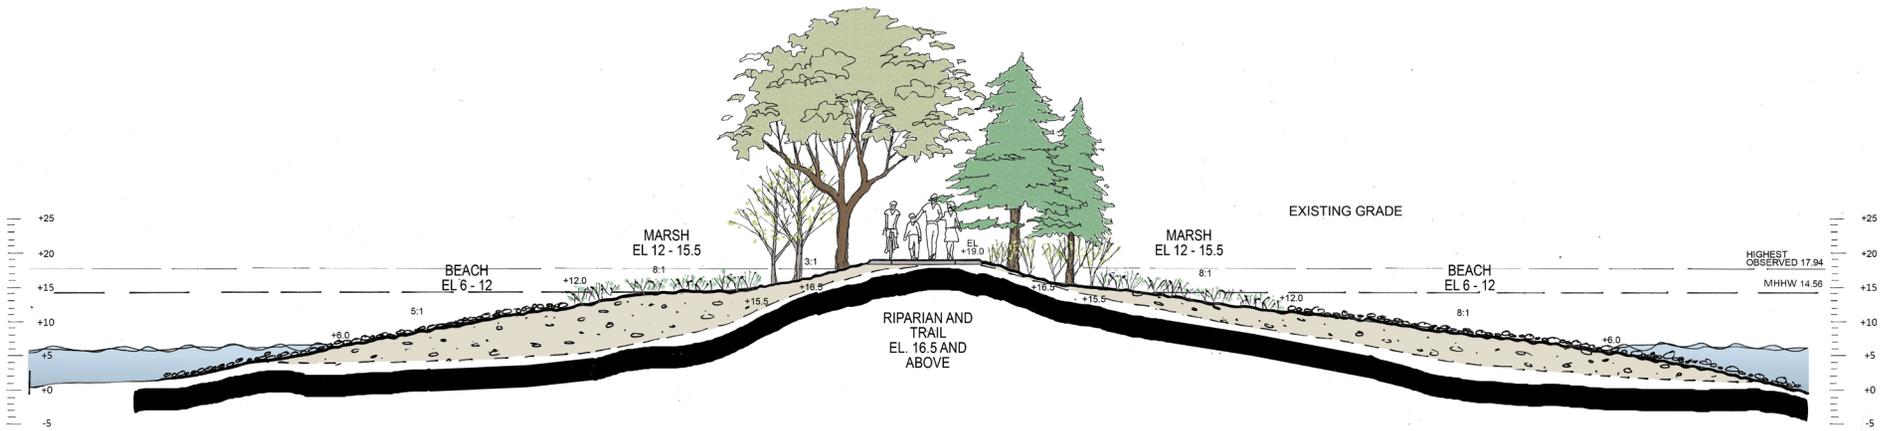


WEST BAY RESTORATION & PARK MASTER PLAN
SECTION C

LAGOON

PROPERTY LINE

WEST BAY

PROPERTY LINE

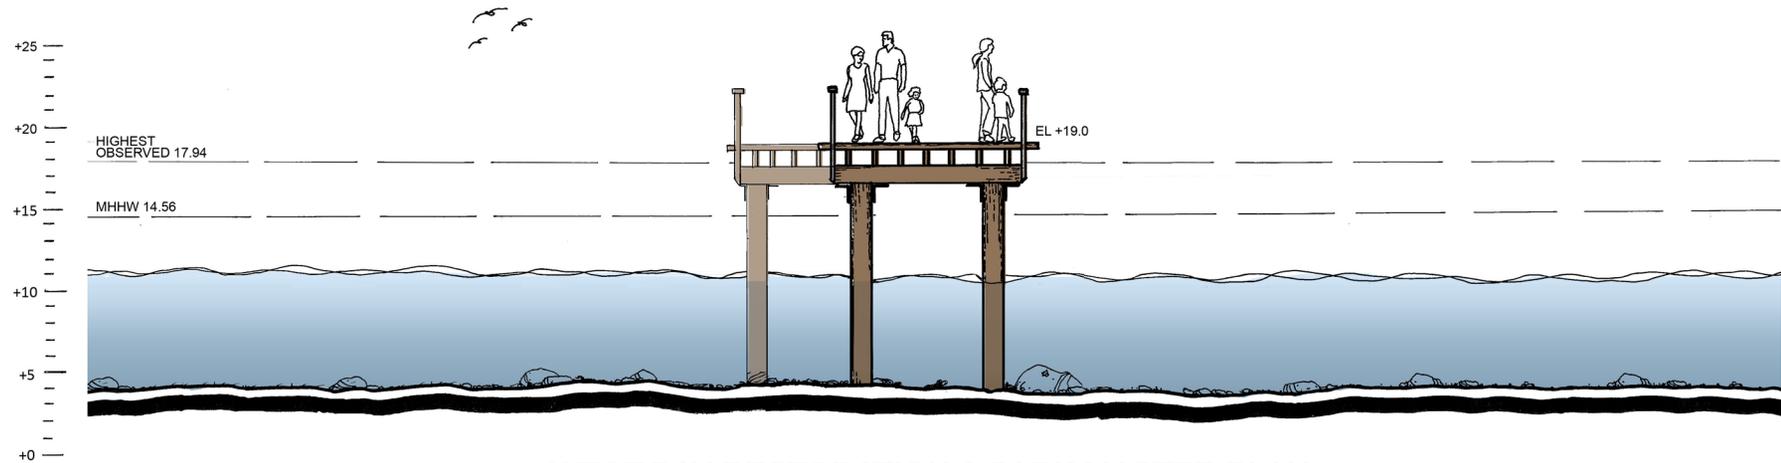

WEST BAY RESTORATION & PARK MASTER PLAN
SECTION A


WEST BAY RESTORATION & PARK MASTER PLAN

ALTERNATIVE 3 - SECTIONS

CITY OF OLYMPIA

JANUARY 17, 2018



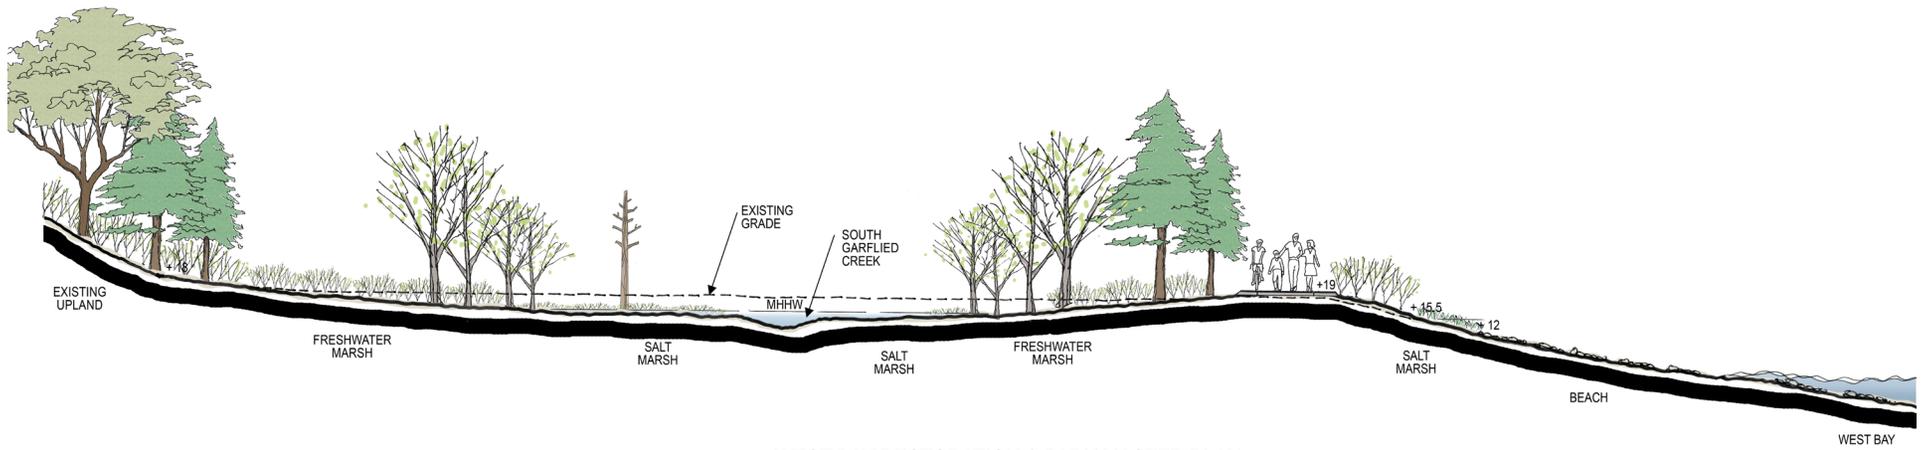

WEST BAY RESTORATION & PARK MASTER PLAN
SECTION D



ALTERNATIVE 5
WEST BAY RESTORATION & PARK MASTER PLAN



j.a. brennan
ASSOCIATES PLLC
 Landscape Architects & Planners


IN ASSOCIATION WITH:

MOTT MACDONALD
 CONFLUENCE ENVIRONMENTAL
 DAVIDO CONSULTING GROUP
 LANDAU ASSOCIATES


SCALE: 1" = 100'

DATE:
JANUARY 17, 2018

CAROLYN LAW
 SWCA
 R.W. DROLL

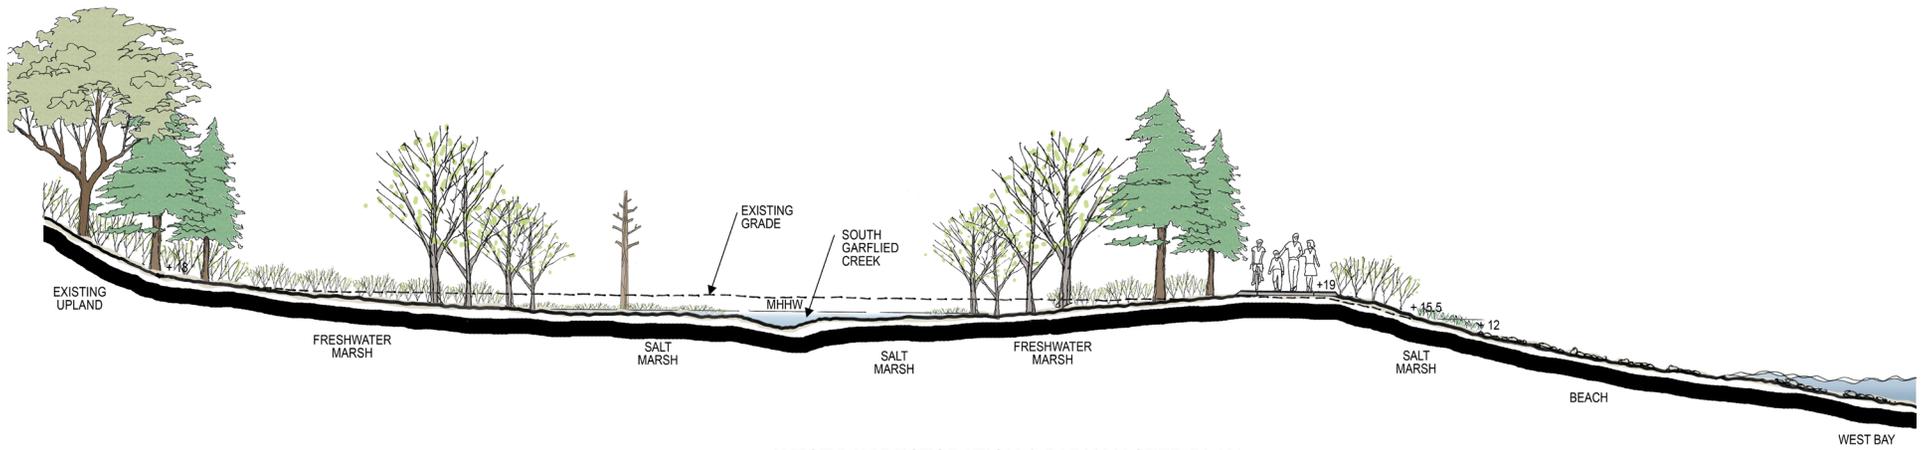

WEST BAY RESTORATION & PARK MASTER PLAN
SECTION D

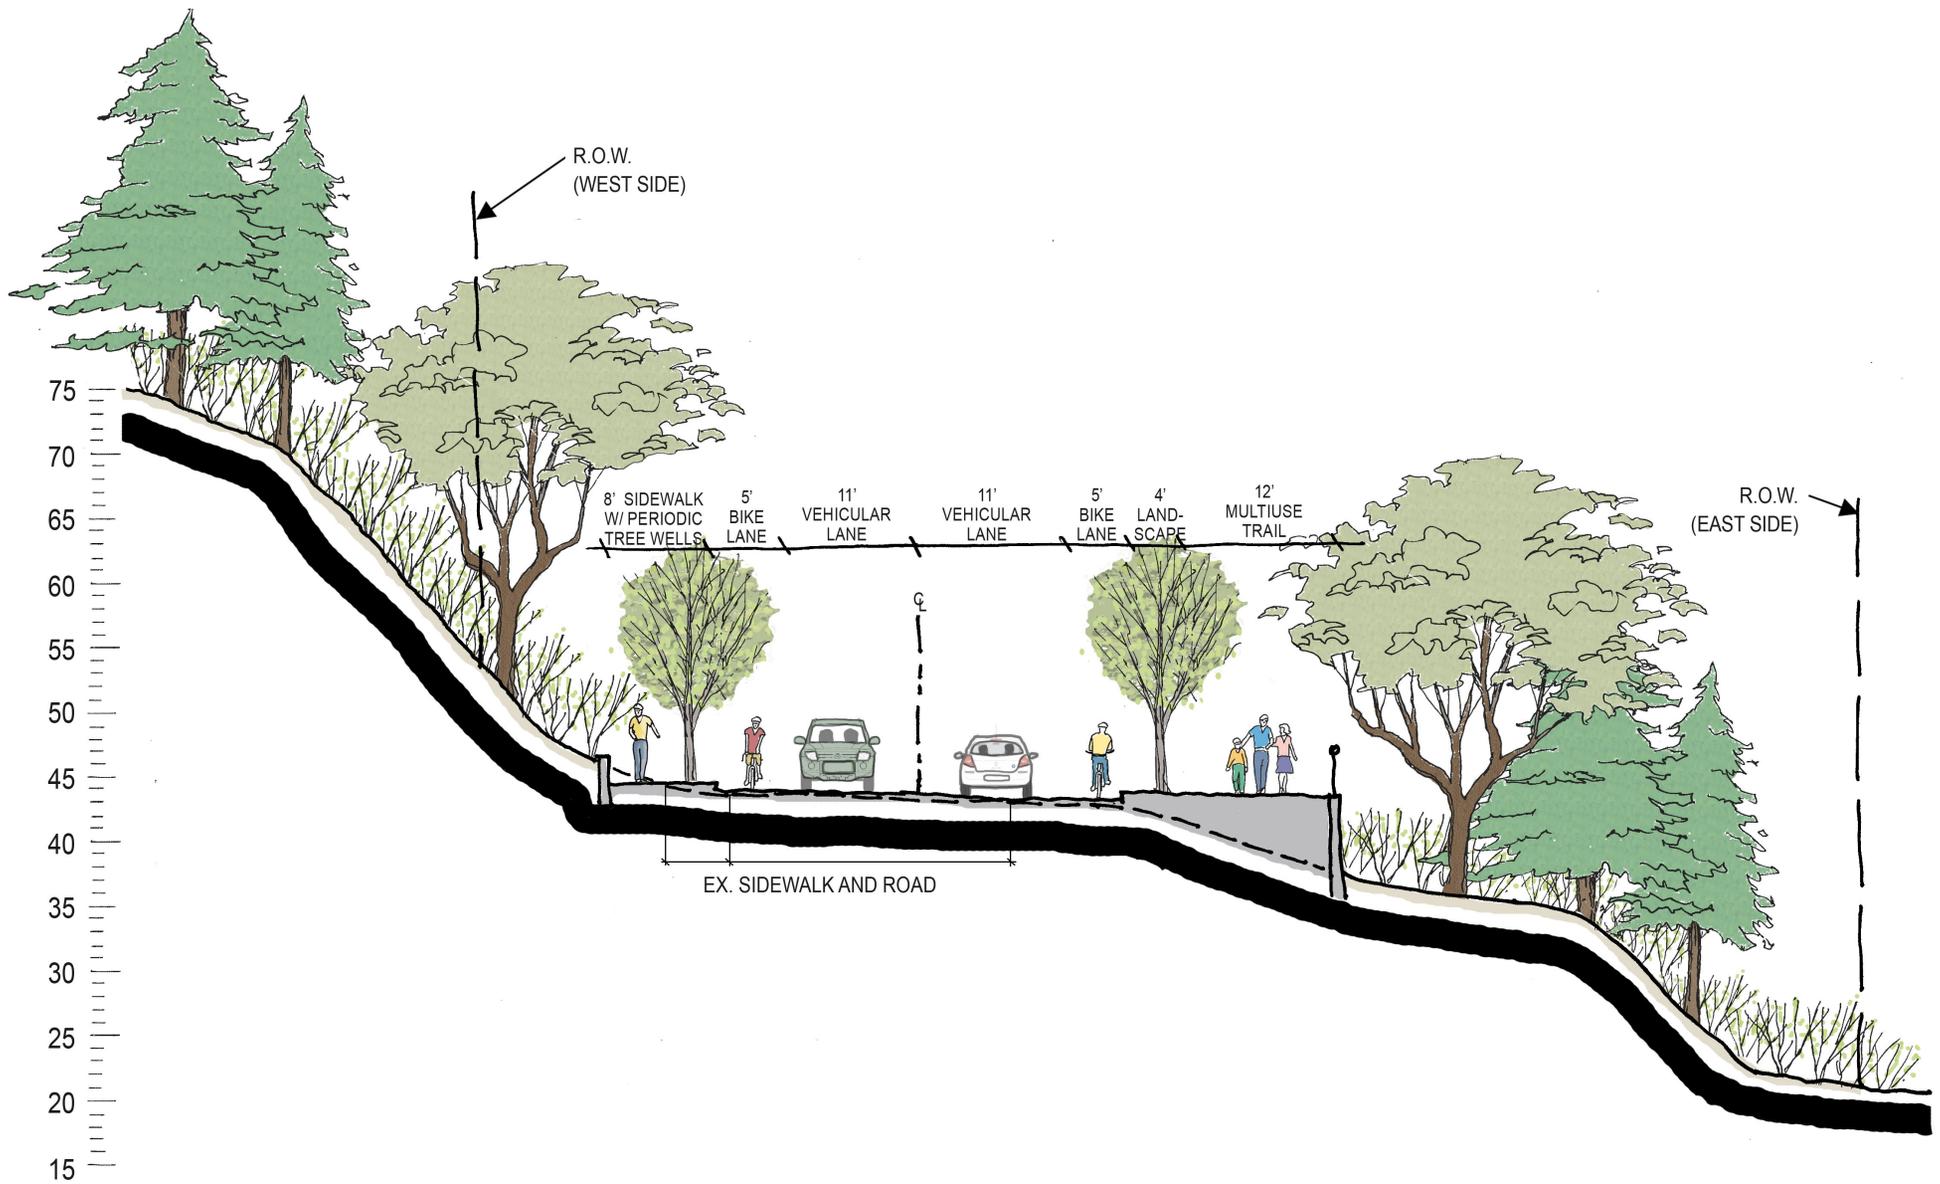

WEST BAY RESTORATION & PARK MASTER PLAN SECTION G