




B
A3.1 FENCE | EXAMPLE

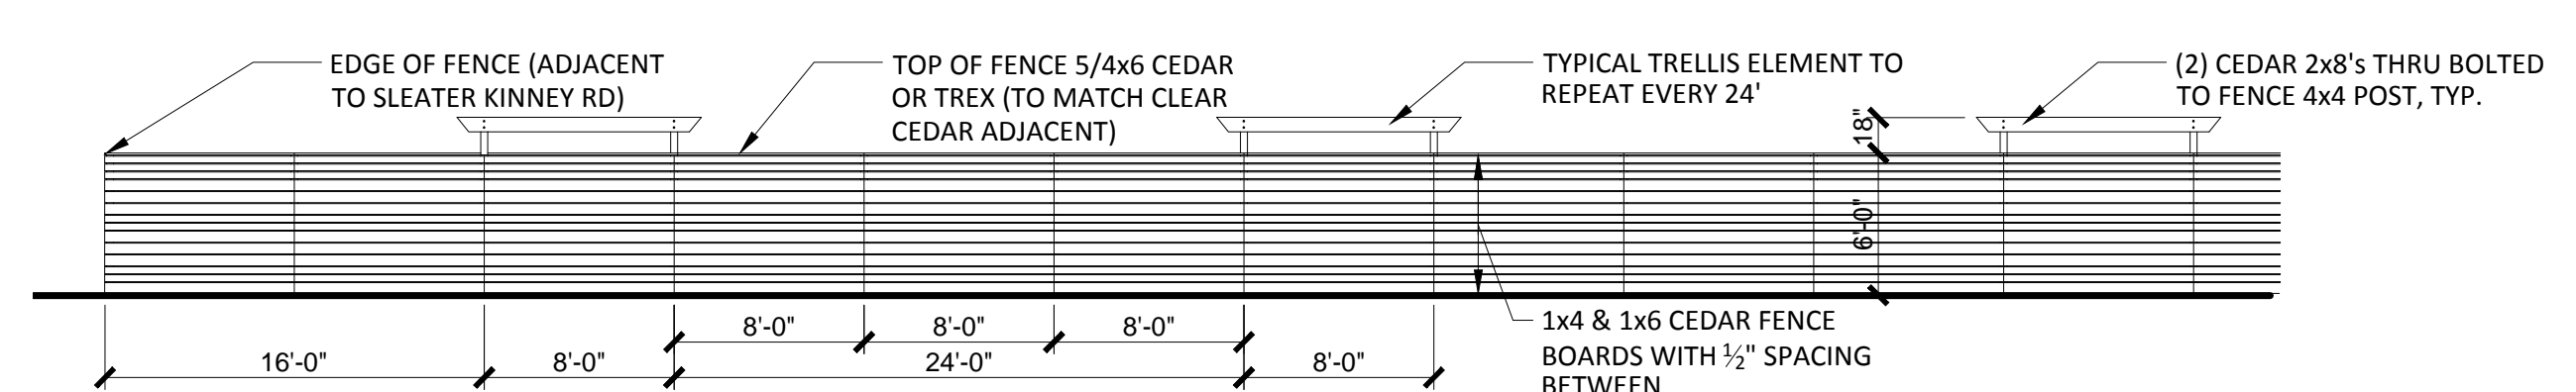

A
A3.1 FENCE | SOUTH PROPERTY

NOTE: ALL CEDAR TO HAVE NATURAL CLEAR COAT FINISH




ELEVATIONS


BUILDINGS	TOP OF SLAB	TOP OF 2ND FLOOR	TOP OF 3RD FLOOR	BLDG HT (MID POINT OF ROOF)
2, 7 & 8	215'-0"	224'-3 7/8"	234'-7 3/4"	247'-2"
3 & 4	216'-0"	225'-3 7/8"	235'-7 3/4"	248'-2"
5 & 6	217'-0"	226'-3 7/8"	236'-7 3/4"	249'-2"
9 & 10	213'-6"	222'-9 7/8"	233'-1 3/4"	245'-8"




4
A3.1 NORTH ELEVATION | BUILDING 1

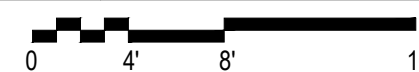

2
A3.1 WEST ELEVATION | BUILDING 1 (BUILDINGS 2-10 SIMILAR)

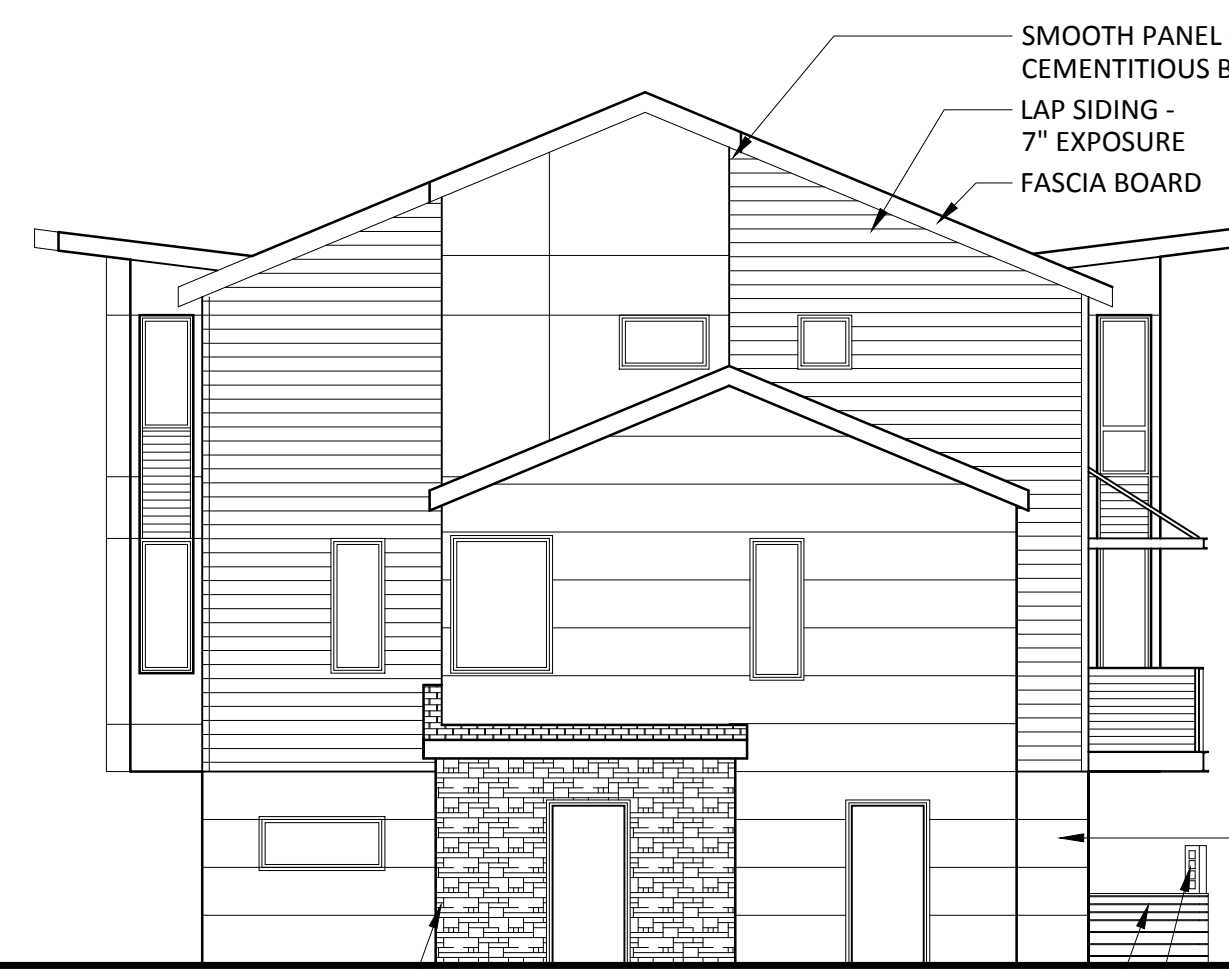

3
A3.1 SOUTH ELEVATION | BUILDING 1

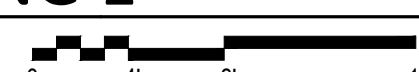

1
A3.1 EAST ELEVATION | BUILDING 1 (BUILDINGS 2-10 SIMILAR)



SUENO PROPERTY
BAYAN TRAILS
SLEATER KINNEY RD - OLYMPIA, WASHINGTON

PROJECT NUMBER: 1405
SCHEMATIC DESIGN
02.12.2015

TOWNHOME ELEVATIONS
A3.1

All material herein constitutes the original and unpublished work of the architect and may not be used, duplicated, or disclosed without the written consent of the architect. Copyright © 2015 by Thomas Architecture Studio. All rights reserved.