
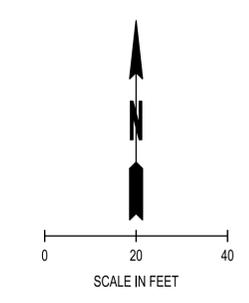


SEC. 16, T18N., R2W., W.M.

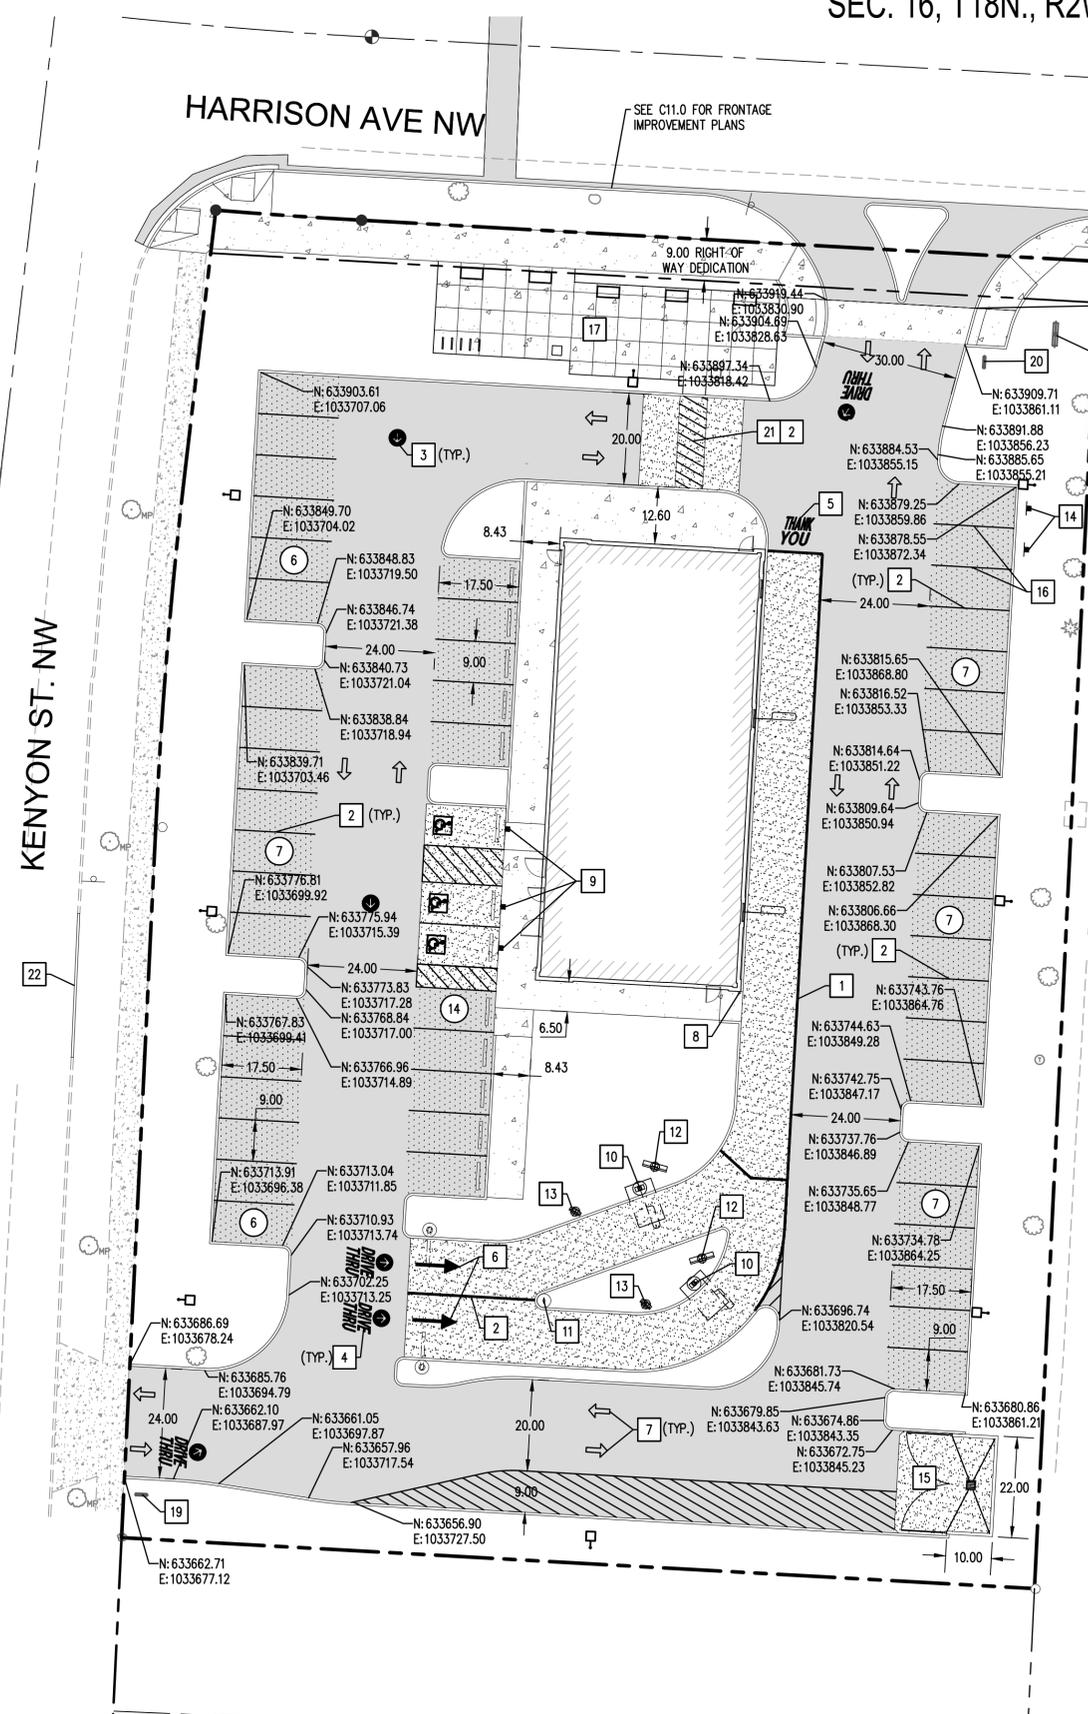

View from Harrison Avenue

Aug 28, 2019 9:42:42am User: semi.ordonez
 W:\PROJECTS\1579 McDONALD'S REDEVELOPMENT\CADD\1579.07 CAD.DWG

REVISIONS	DATE	BY


SCJ ALLIANCE
 CONSULTING SERVICES
 8730 TALLON LANE NE SUITE 200 LACEY WA 98516
 P: 360.352.1465 F: 360.352.1509
 SCJALLIANCE.COM

SHEET TITLE: **SITE IMPROVEMENT PLAN**
 PROJECT NAME: **MCDONALD'S REDEVELOPMENT**
 OLYMPIA, WASHINGTON



DESIGNER:	R. WEEDEN
DRAWN BY:	S. ORDONEZ
APPROVED BY:	R. JARVIS
DATE:	AUGUST, 2019
JOB NO.:	1579.07
DRAWING FILE NO.:	1579.07 C4.0
DRAWING NO.:	C4.0
SHEET NO.:	5 OF 11