


Front and Back Porches
Kate White Tudor & Greg Tudor
2417 Capitol Way S.
Olympia WA 98501

DATE
11-19-18
REVISED

Schematic

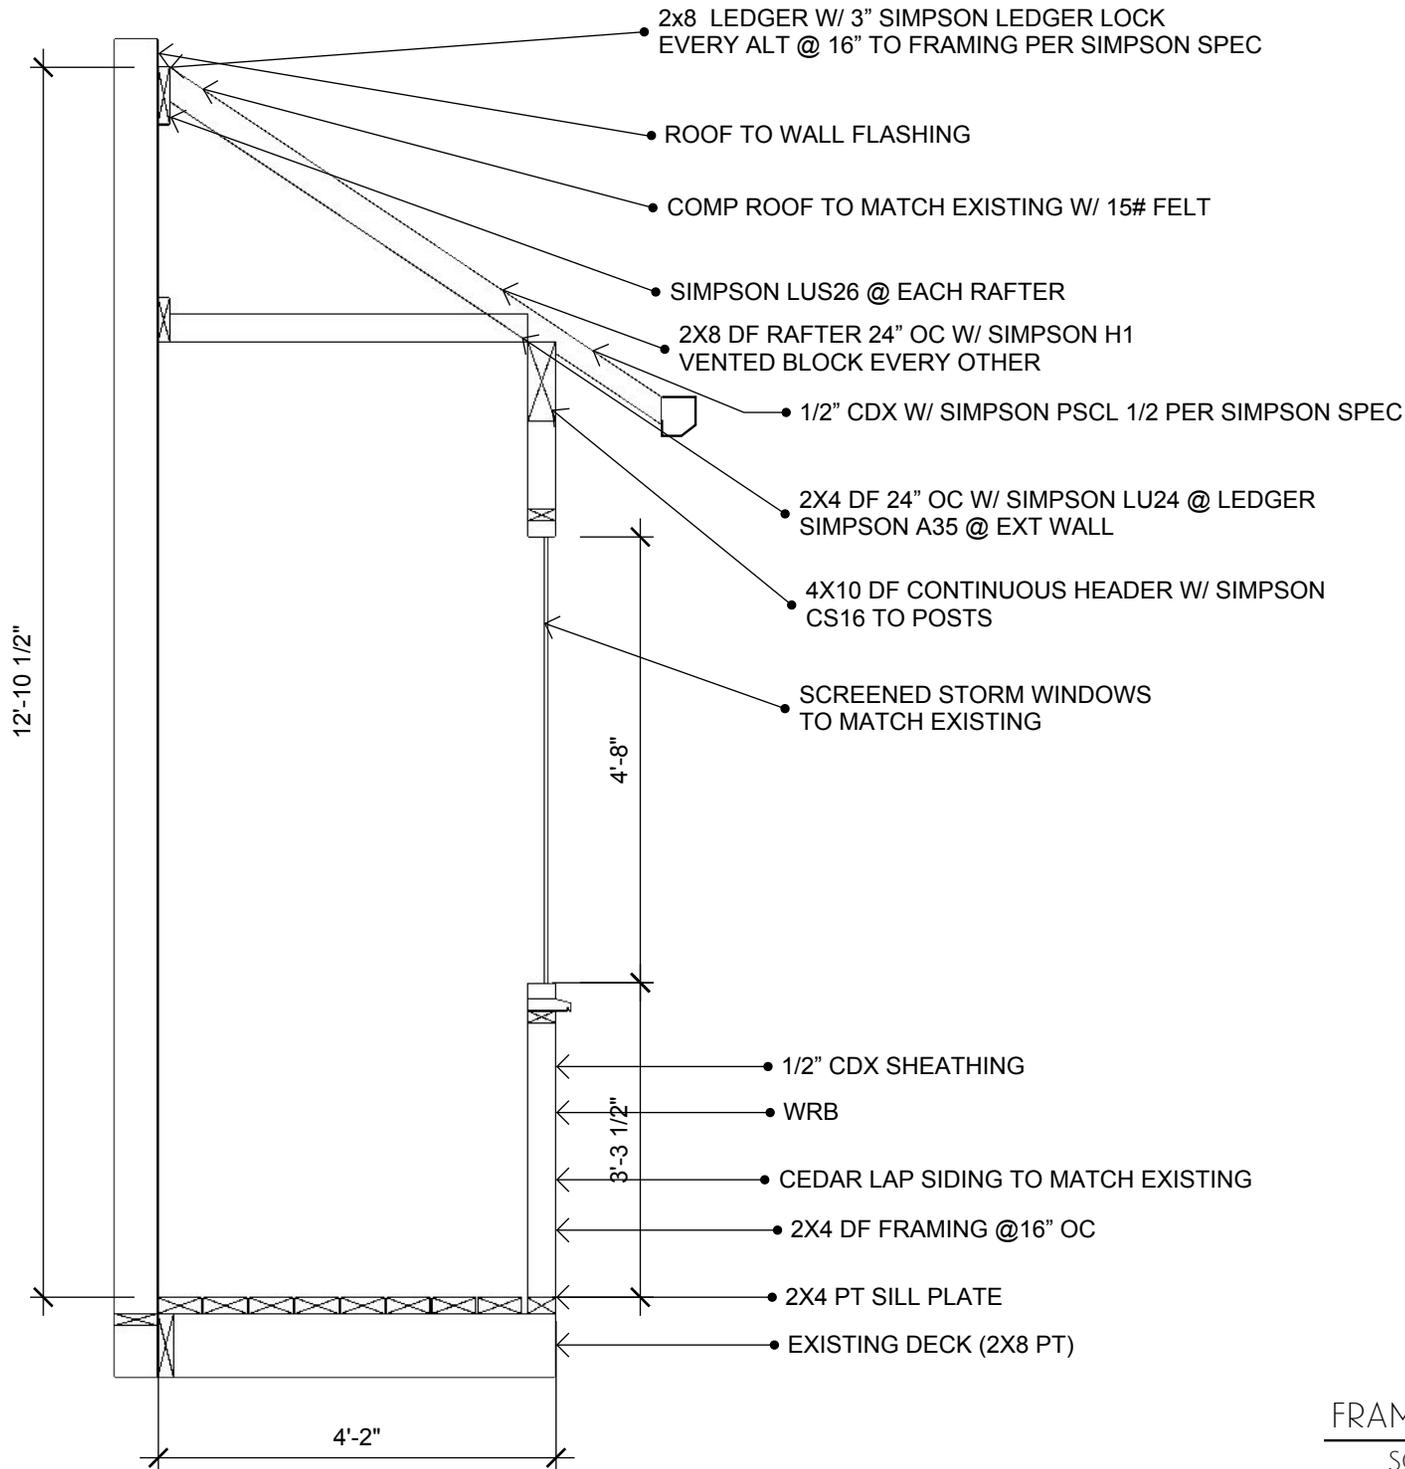

FRAMING DETAIL

SCALE: 1/2" = 1'-0"



CLIENT
KATE WHITE-TUDOR
2417 CAPITAL WAY S.
OLYMPIA, WA 98501

ISSUE
3-12-2019
RE-ISSUE
MM.DD.YY

PROJECT NO.
245.170
PROJECT
PORCH REMODEL

DRAWN BY
JVOB



02






CLIENT
KATE WHITE-TUDOR
2417 CAPITAL WAY S.
OLYMPIA, WA 98501

ISSUE
3-12-2019
RE-ISSUE
MM.DD.YY

PROJECT NO.
245.170
PROJECT
PORCH REMODEL

DRAWN BY
JVQB

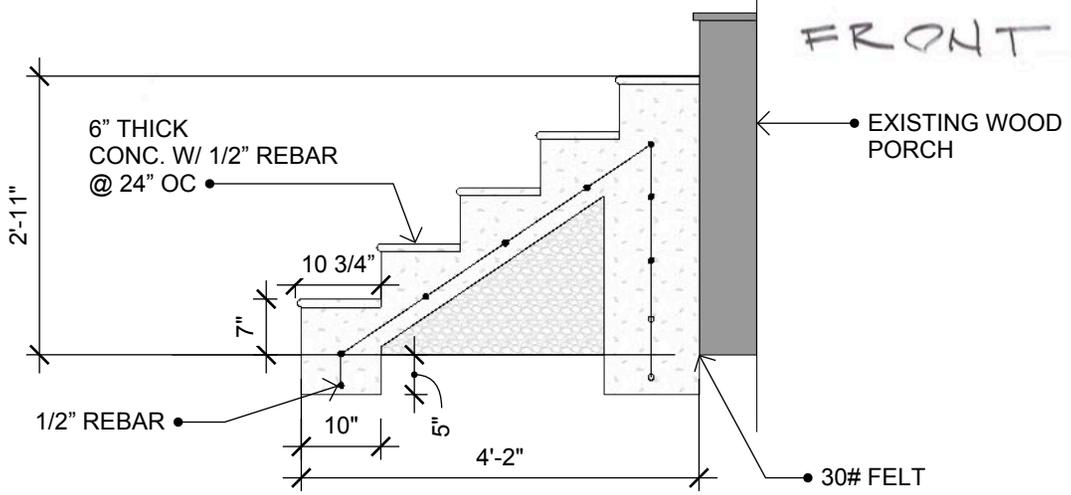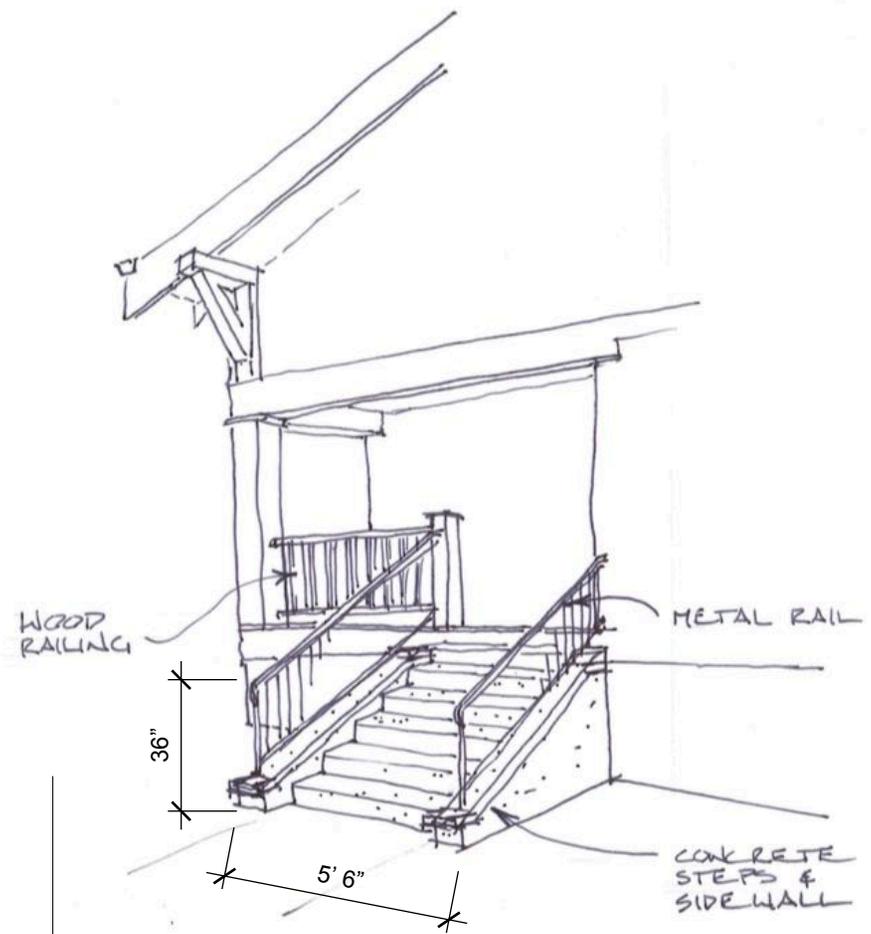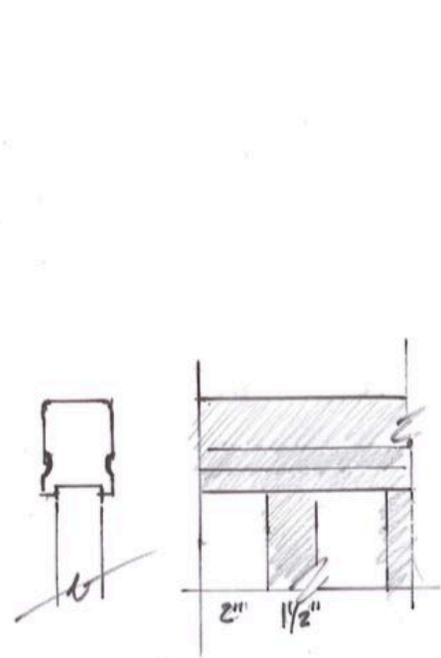

FRONT PORCH

FRONT PORCH
SCALE: 1/2" = 1'-0"