TOVANI HART

609 A COLUMBIA ST. SW. OLYMPIA, WA 98501 P 360.339.8274 • F 360.350.5614

HUITT-ZOLLARS

Seattle, Washington, 98101-1360 Phone (206) 324-5500 Fax (206) 328-1880

DATE 10.14.2022 **REVISIONS**

Plans Expire Two Years from Above Date EXPOSE CONNECTION POINTS AND **VERIFY FITTINGS 48 HOURS BEFORE** DISTRIBUTING SHUT-DOWN NOTICES


THE CONTRACTOR SHALL BE FULLY RESPONSIBLE FOR THE LOCATION AND PROTECTION OF ALL EXISTING UTILITIES AND SHALL VERIFY ALL UTILITY LOCATIONS PRIOR TO

FOR THE CITY OF OLYMPIA

PUBLIC WORKS REVIEWER

CONSTRUCTION BY CALLING THE: **UNDERGROUND LOCATE LINE:** A MINIMUM OF 48 HOURS PRIOR TO ANY EXCAVATION

SCALE IN FEET

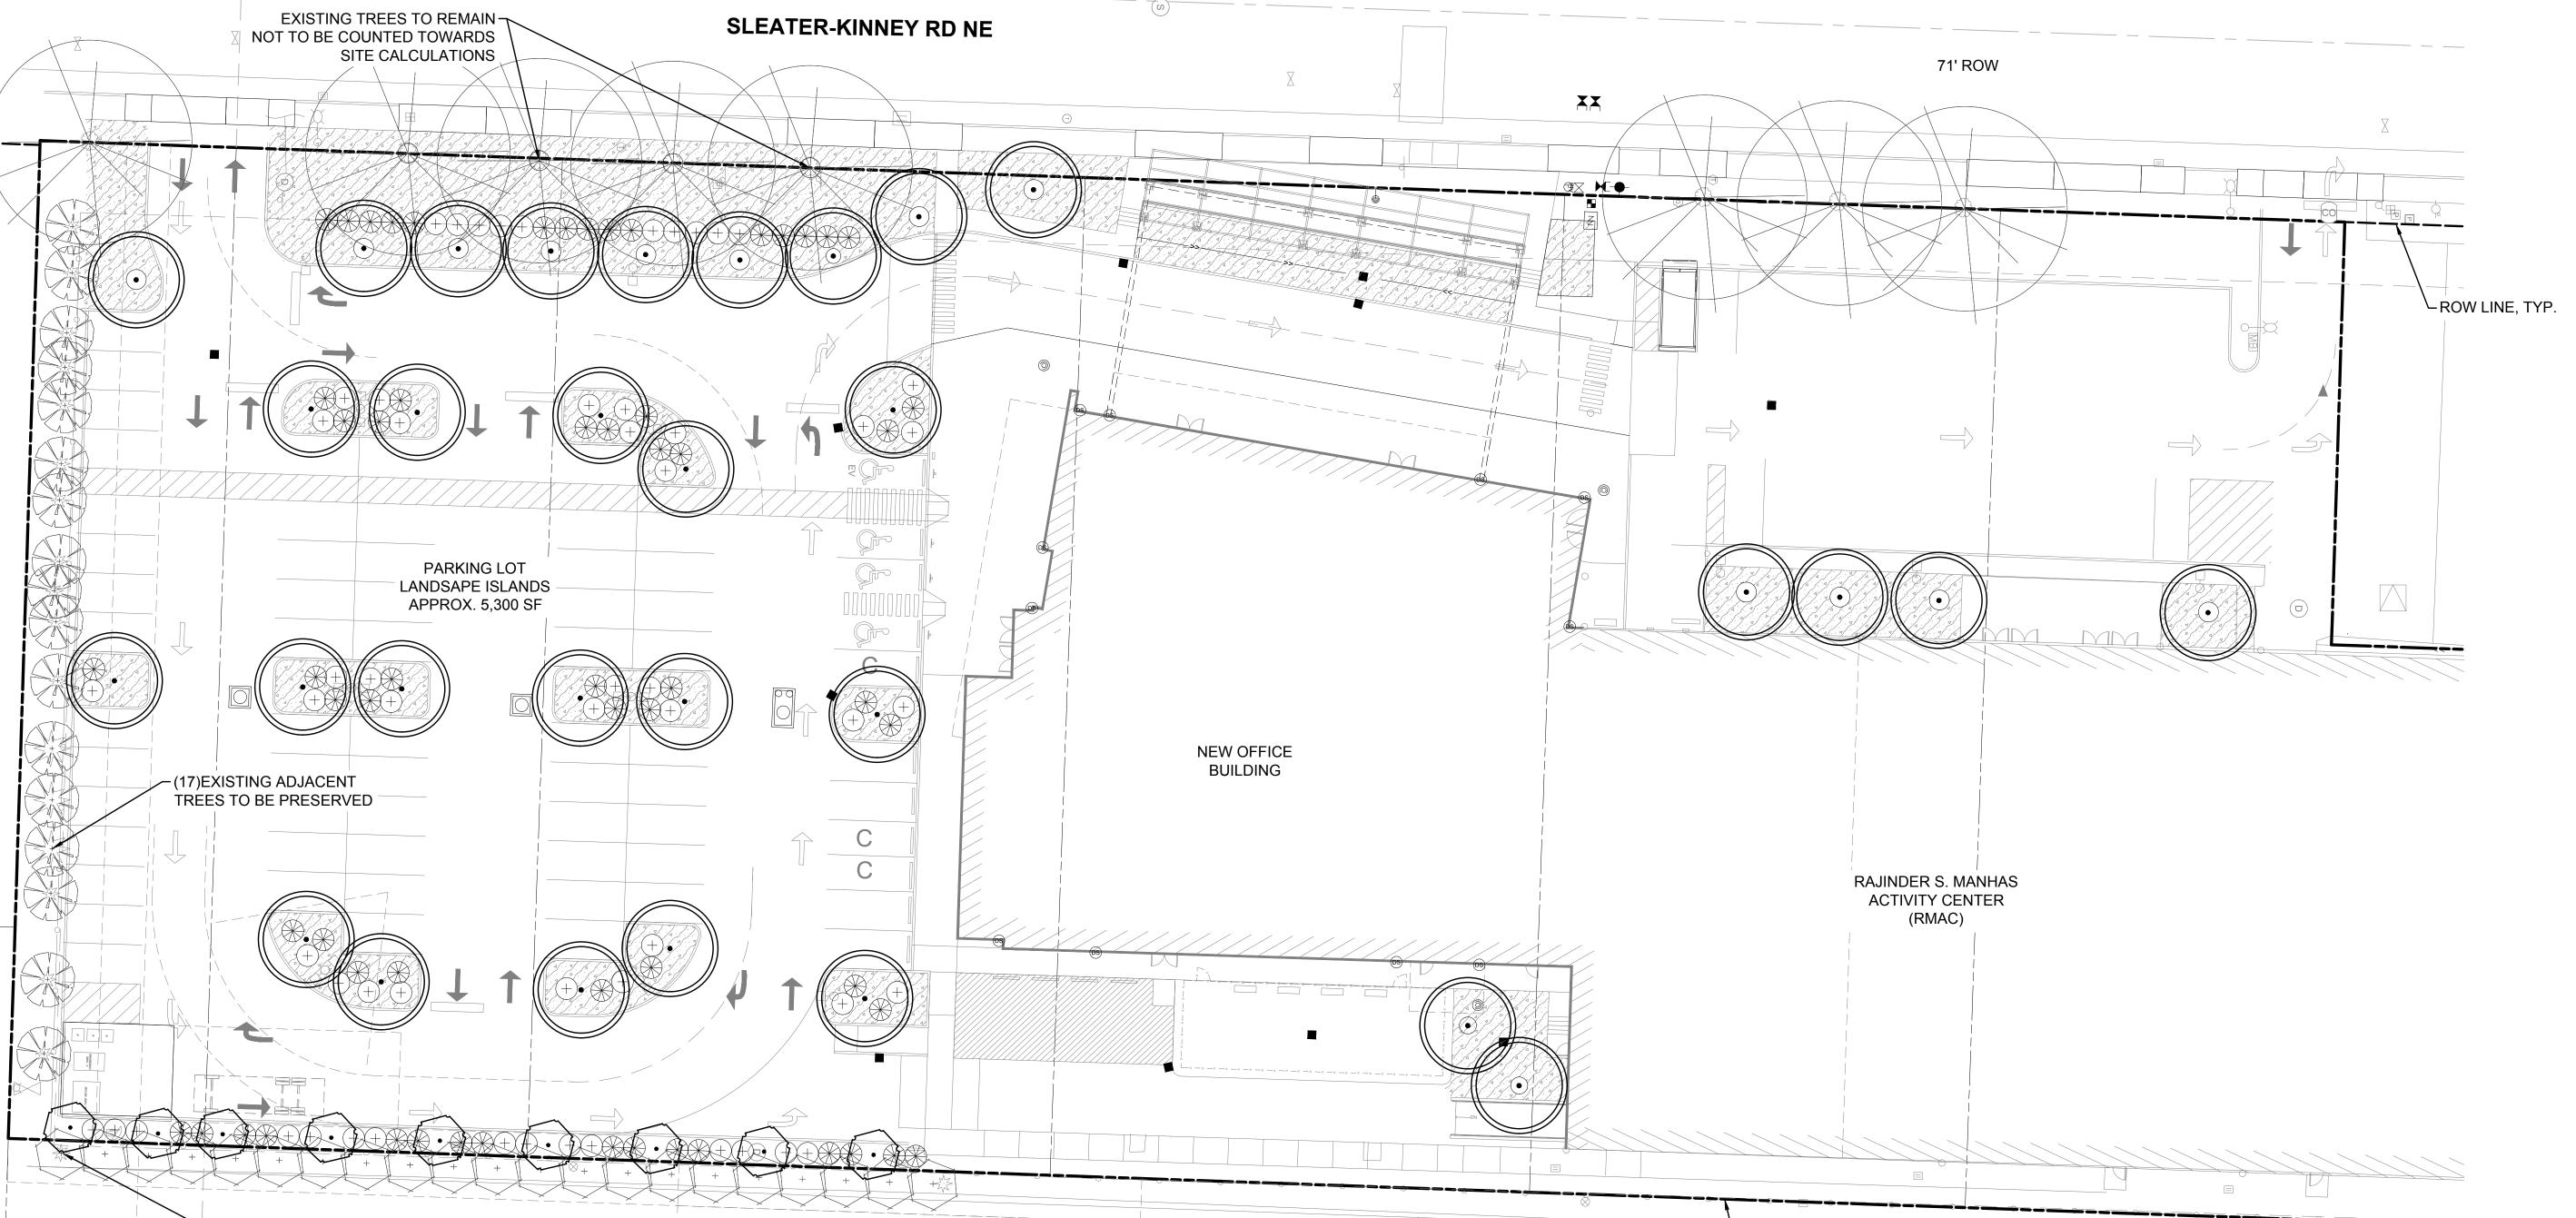

LEGEND

COMMON / BOTANICAL NAME

-EXISTING ADJACENT TREES TO REMAIN

(NOT TO BE COUNTED TOWARDS CALCULATIONS)

BRUNS SERBIAN SPRUCE PICEA OMORIKA 'BRUNS'

> CASCARA RHAMNUS PURSHIANA

<u>SHRUBS</u> COMMON / BOTANICAL NAME

> PAXISTIMA MYRSINITES **EVERGREEN HUCKLEBERRY** VACCINIUM OVATUM

OREGON BOXWOOD

GROUND COVERS COMMON / BOTANICAL NAME

POINT REYES KINNIKINNICK ARCTOSTAPHYLOS UVA-URSI 'POINT REYES' TREE DENSITY CALCULATIONS - TAKEN FROM SOUND URBAN FORESTRY REPORT

TREES TO BE PRESERVED: 17 TREES @ TOTAL UNITS = 32.5 32.5 UNITS TOTAL RETAINED

TREES TO BE REMOVED: 11 TREES @ TOTAL UNITS = 8

PROPOSED TREES: 40 2" CAL. TREES @ 1 UNIT PER TREE = 40

UNITS REQUIRED: 30 UNITS / AC = 106 UNITS UNITS WITHIN PARCEL = 40.5 UNITS TREES PROPOSED FOR REMOVAL = 8 UNITS TOTAL TREE UNITS TO BE RETAINED = 33 UNITS TOTAL TREE PLANTING REQUIRED = 73 UNITS TOTAL TREES TO BE PLANTED = 40 UNITS

UNITS PAID FEE = 33 UNITS @ \$380 PER UNIT \$12,540

NOTES:

1. SEE THE "LEVEL II TREE PLAN" DATED 11/08/16 BY SOUND URBAN FORESTRY FOR A MORE DETAILED DESCRIPTION OF TREES, THEIR CONDITION, AND REMOVE/RETAIN RECOMMENDATIONS.

2. PROPOSED LANDSCAPE AREAS TO BE IRRIGATED.

3. REMOVE TREE STUMPS CAREFULLY TO AVOID DAMAGE TO ADJACENT ROOTS. REFERNCE DEMOLITION PLAN C2.01

4. UTILITIES ARE SHOWN PER PLANS. FIELD CONDITIONS MAY VARY. CONTRACTOR TO FIELD VERIFY ALL UTILITIES PRIOR TO COMMENCEMENT OF WORK AND IS RESPONSIBLE TO REPAIR ANY DAMAGE TO UTILITIES AT NO ADDITIONAL COST TO OWNER.

5. SEE DWGS C0.01-C0.03 FOR GENERAL NOTES, LEGEND, SYMBOLS, ABBREVIATIONS, AND DETAIL REFERENCES.

6. AREAS IMPACTED OR DAMAGED BY CONSTRUCTION ACTIVITIES INCLUDING BUT NOT LIMITED TO CONCRETE, ASPHALT, SIDEWALK, CURBS, LANDSCAPE AREAS, AND EXISTING UTILITY SYSTEMS SHALL BE RESTORED TO ORIGINAL CONDITION OR BETTER AT CONTRACTOR'S EXPENSE

7. EXISTING TREES NOT IMPACTED BY EXCAVATION OR CONSTRUCTION SHOULD BE PRESERVED.

8. TREE LOCATIONS ARE APPROXIMATE, FIELD ADJUST TO EXISTING OR NEW LIGHT STANDARD LOCATIONS.

THE LOCATIONS OF THE EXISTING UTILITIES & TOPOGRAPHIC FEATURES WERE COMPILED FROM INFORMATION PROVIDED BY PREVIOUS FIELD SURVEYS, AVAILABLE RECORD DOCUMENTS & FIELD OBSERVATIONS. PRIOR TO CONSTRUCTION,

SIZE HEIGHT REMARKS

3 GAL

3 GAL

1 GAL

3" Depth

6" Depth

2" CAL 8' Min. SPACING AS SHOWN

2" CAL 6' Min. SPACING AS SHOWN

36" O.C.

SPACING AS SHOWN

SPACING AS SHOWN

PROPERTY LINE, TYP.

PLANT SCHEDULE RMAC SOUTH

BOTANICAL NAME

Rhamnus purshiana

Picea omorika 'Bruns'

Vaccinium ovatum

Paxistima myrsinites

Reference Specification

Reference Specification

QTY ABBR COMMON NAME

Cascara

Bruns Serbian Spruce

Evergreen Huckleberry

Oregon Boxwood

Trees

Shrubs

Other

112 CY

Groundcovers

187 CY Compost

CONTRACTOR SHALL VERIFY EXISTING CONDITIONS IN AREAS TO BE IMPACTED BY CONSTRUCTION ACTIVITIES

BENCHMARKS/DATUM:

HORIZONTAL: CITY OF LACEY BASED ON TIES TO MONUMENT 103

QUARTER CORNER AND MONUMENT 104 BEING THE NORTHEAST

VERTICAL: NGVD '29 - BASED ON TIES TO CITY OF LACEY BENCH

MARK 745 (GPS 103), ELEVATION 204.51. SITE BENCH MARK, PK

NAIL AT SW CORNER OF KPAC BUILDING, 5.9 FT WEST OF SEAT

A CONVERSION MAY BE REQUIRED FROM CITY OF LACEY

HORIZONTAL DATUM AND NGVD '28 TO CITY OF OLYMPIA

AND MONUMENT 104 WITH A BEARING AND DISTANCE OF S

CORNER, BOTH OF SECTION 17, T18N, R 1W, WM.

WALL, POINT 72, ELEVATION 198.33.

HORIZONTAL DATUM AND NAVD '88.

CONTRACTOR'S NOTES:

ENGINEERING PLAN. THESE

RECORDS SHALL BE KEPT

DRAWINGS AND TURNED

OVER TO ENGINEER UPON

COMPLETION OF PROJECT

CONTRACTOR SHALL

RECORD ANY FIELD

ON CONSTRUCTION

DEVIATION FROM

88°13'19" E, 2634.06 FEET; MONUMENT 103 BEING THE NORTH

DESIGN BY DRAWN BY CHECKED BY

DEVELOPMENT LANDSCAPE PLAN

DESIGN

SHEET 21 OF 22