


PARK PROPERTY NORTH BORDER TO BASE OF SCHNEIDER HILL

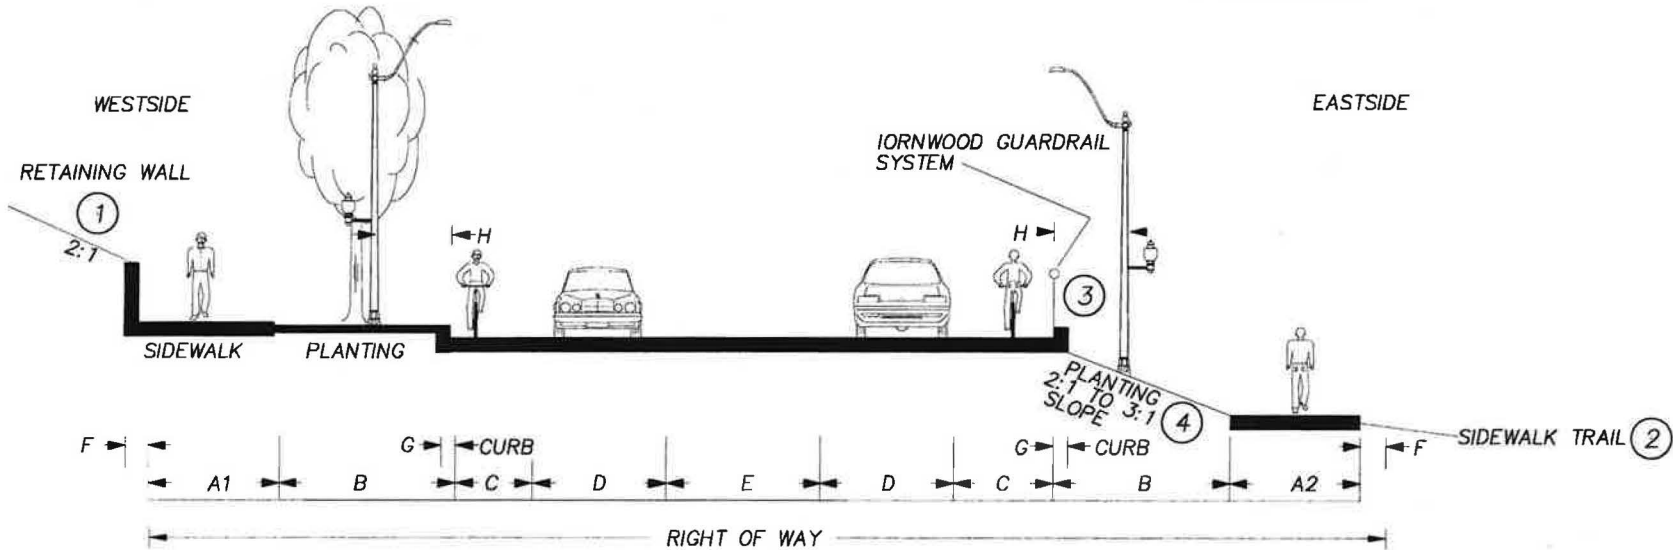

MAJOR COLL	① RETAINING WALLS									② SIDEWALKS BELOW GRADE			DIMENSIONS = FEET										SEE STANDARD DETAIL 4-6A FOR MINIMUM STRUCTURAL DESIGN AND STREET CROSS SLOPE DESIGN
	< 3'			= 3'			> 3'			SIDEWALK	SIDEWALK TRAIL	PLANTING	BIKE LANE	LANE	LEFT TURN LANE	CURB	R/W BEHIND SIDEWALK	R/W					
	SIDEWALK	PLANTING	SIDEWALK	SIDEWALK	SIDEWALK	SIDEWALK	SIDEWALK	SIDEWALK	SIDEWALK										SIDEWALK	SIDEWALK	SIDEWALK	SIDEWALK	
	A1	B	H	A1	B	H	A1	B	H	A2	A2	B	H	C	D	E	G	F	R/W				
2 LANES	6	8	4	10	0	3	8	0	7.5	6	10	8-40	4	5	11	0	0.5	1 OR 3	VARIES				
3 LANES	6	8	4	10	0	3	8	0	7.5	6	10	8-40	4	5	11	10	0.5	1 OR 3	VARIES				
③ DOWN SLOPES >4:1 AND RETAINING WALLS ADJACENT TO STREETS REQUIRE A GUARDRAIL EVALUATION.																				SEE MINIMUM STREET DESIGN STANDARDS TABLE FOR ADDITIONAL DESIGN ELEMENTS			
④ SIDEWALKS BELOW GRADE WITH PLANTER < 30 FEET WILL HAVE A MAX SLOPE OF 2:1, SIDEWALKS BELOW GRADE WITH PLANTER >= 30 FEET WILL HAVE A MAX SLOPE OF 3:1. REFER TO EDDS 4B.085 - STREET FRONTAGE IMPROVEMENT WEST BAY DR.																							
ADT 3,000-14,000																							

③ DOWN SLOPES >4:1 AND RETAINING WALLS ADJACENT TO STREETS REQUIRE A GUARDRAIL EVALUATION.

④ SIDEWALKS BELOW GRADE WITH PLANTER < 30 FEET WILL HAVE A MAX SLOPE OF 2:1, SIDEWALKS BELOW GRADE WITH PLANTER >= 30 FEET WILL HAVE A MAX SLOPE OF 3:1. REFER TO EDDS 4B.085 - STREET FRONTAGE IMPROVEMENT WEST BAY DR.

ADT
3,000-14,000

APPROVED BY	REVISED DATE	CITY OF OLYMPIA	STD. PLAN NO.
	7/30/07	MAJOR COLLECTOR - WEST BAY DR PARK PROPERTY NORTH BORDER TO BASE OF SCHNEIDER HILL	4-2G5
CITY ENGINEER			