



8TH AVE. SE

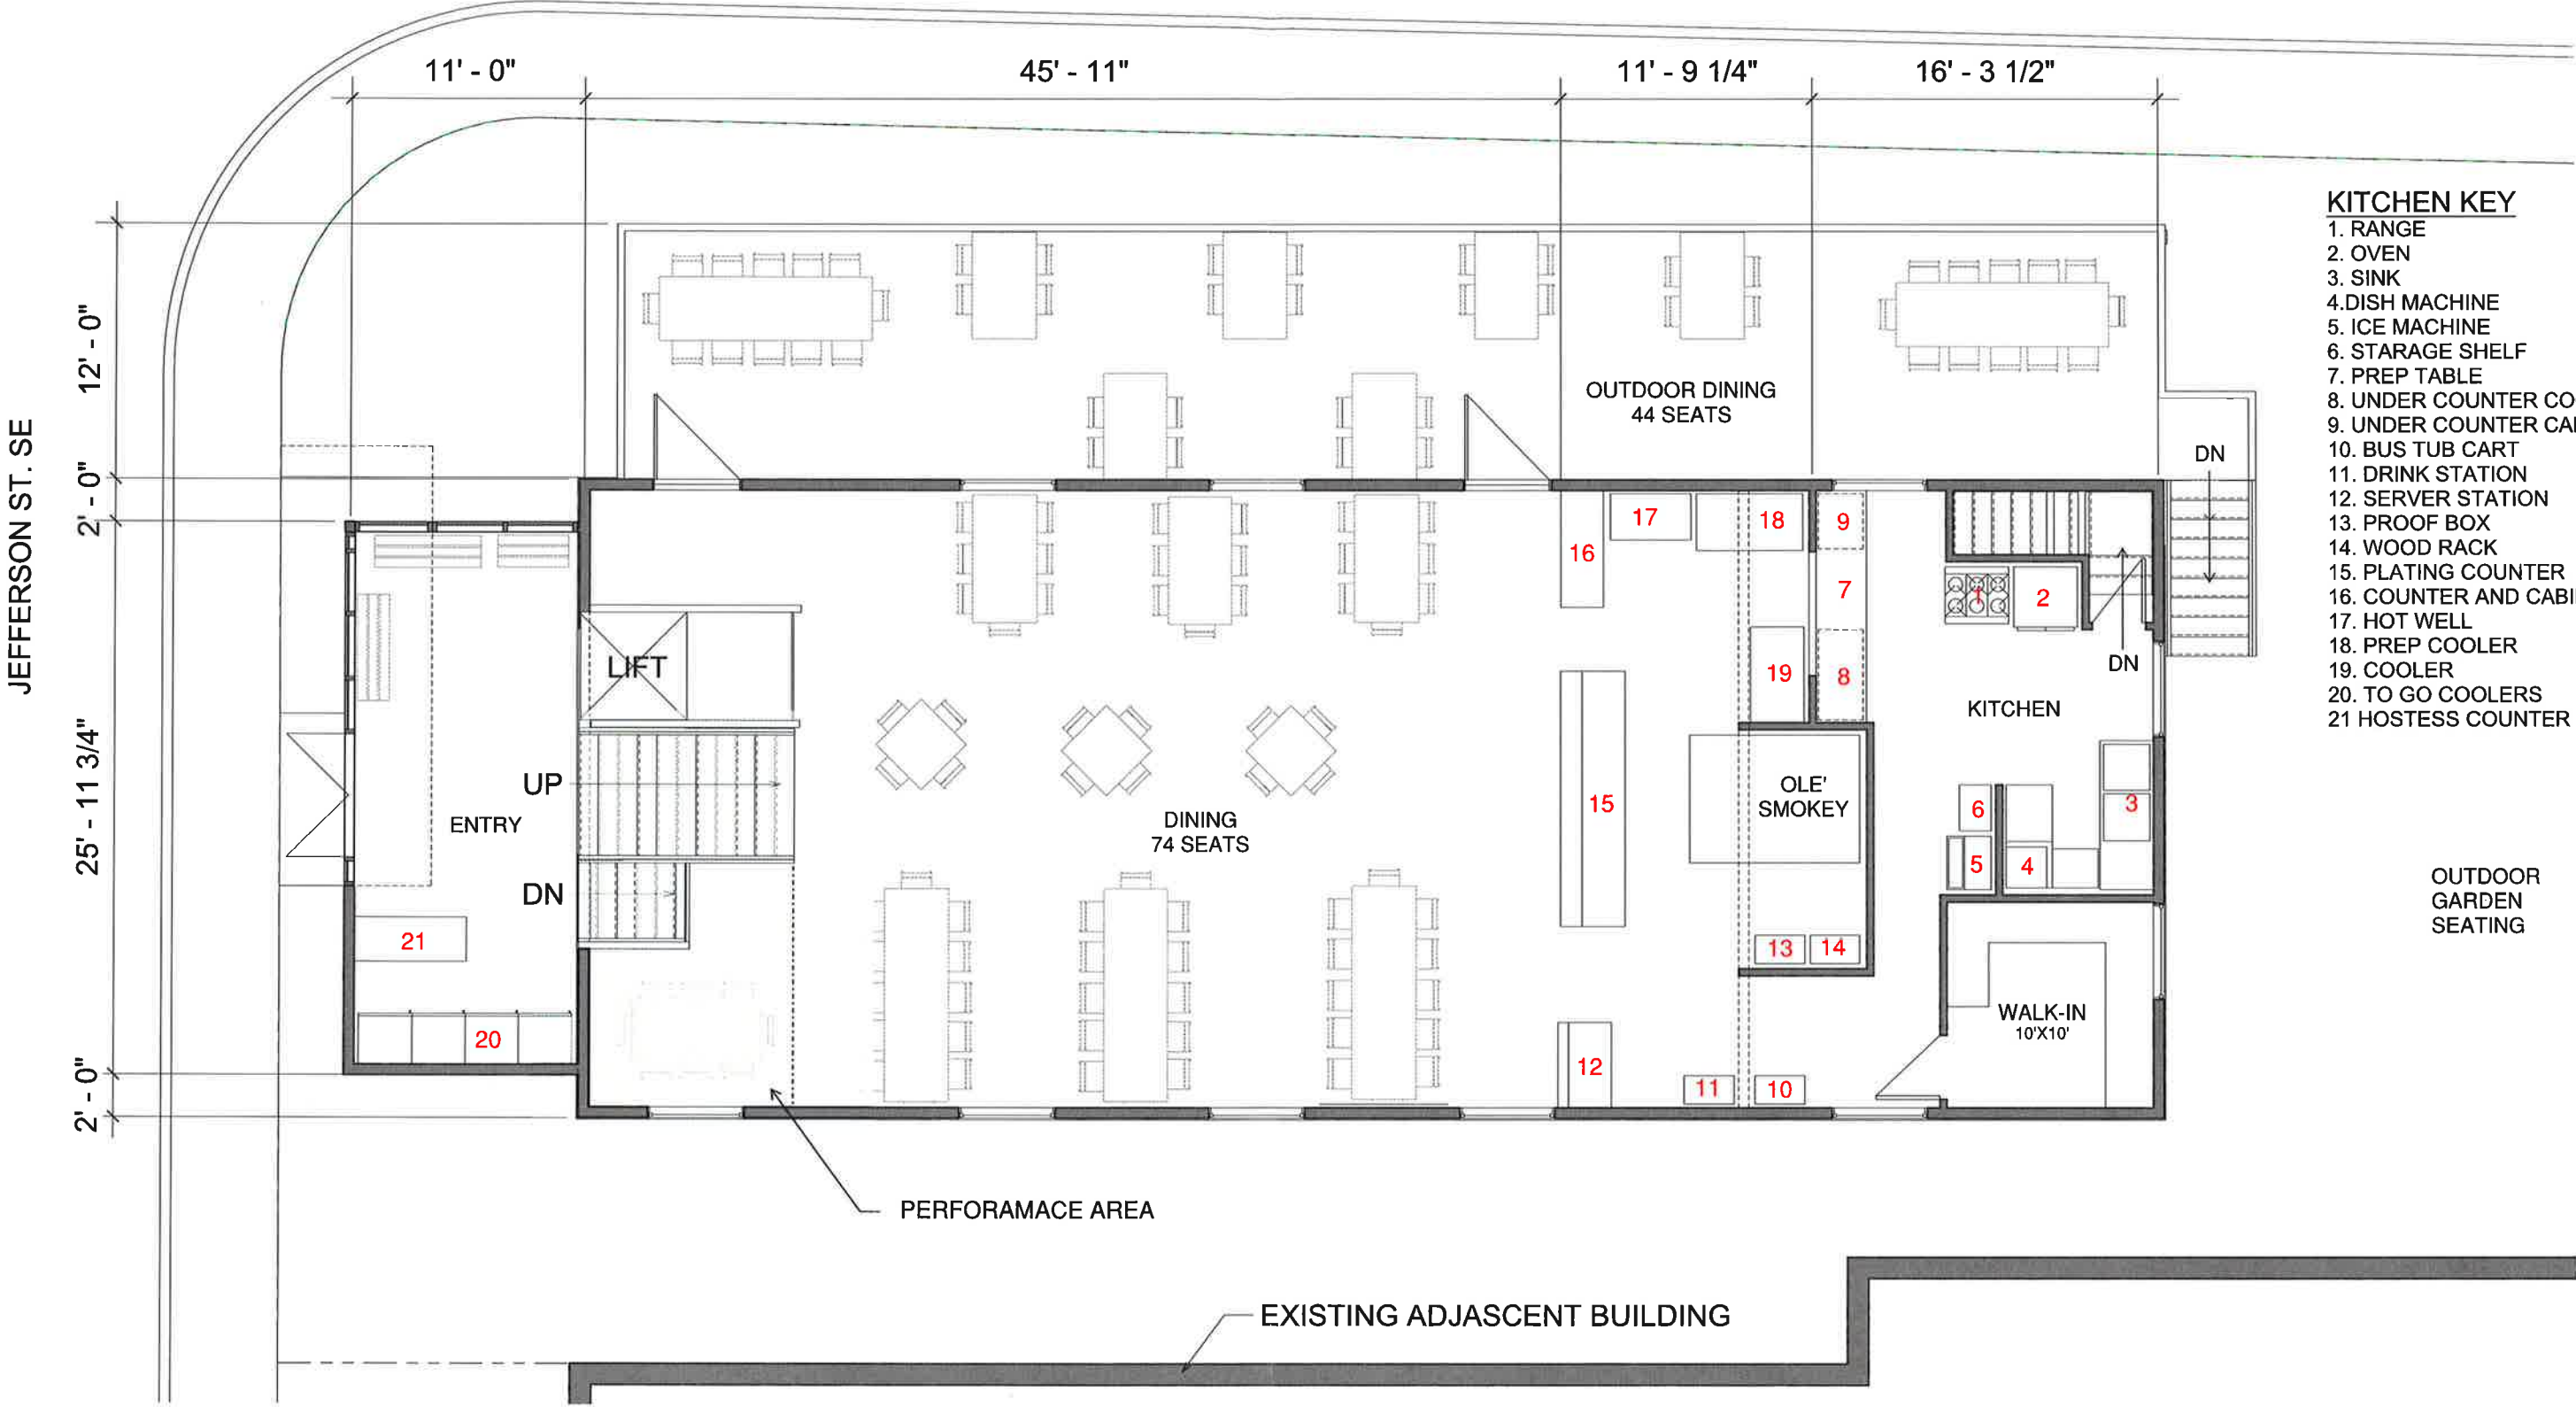

MAIN FLOOR OPTION B

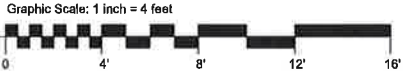

South Bay BBQ


Olympia, WA

Concept Design
MAIN FLOOR OPTION B
A2




1/10/2017 11:03:18 AM

100 CAPITOL WAY N. | OLYMPIA, WA 98501
360.915.8775 | tarcstudio.com

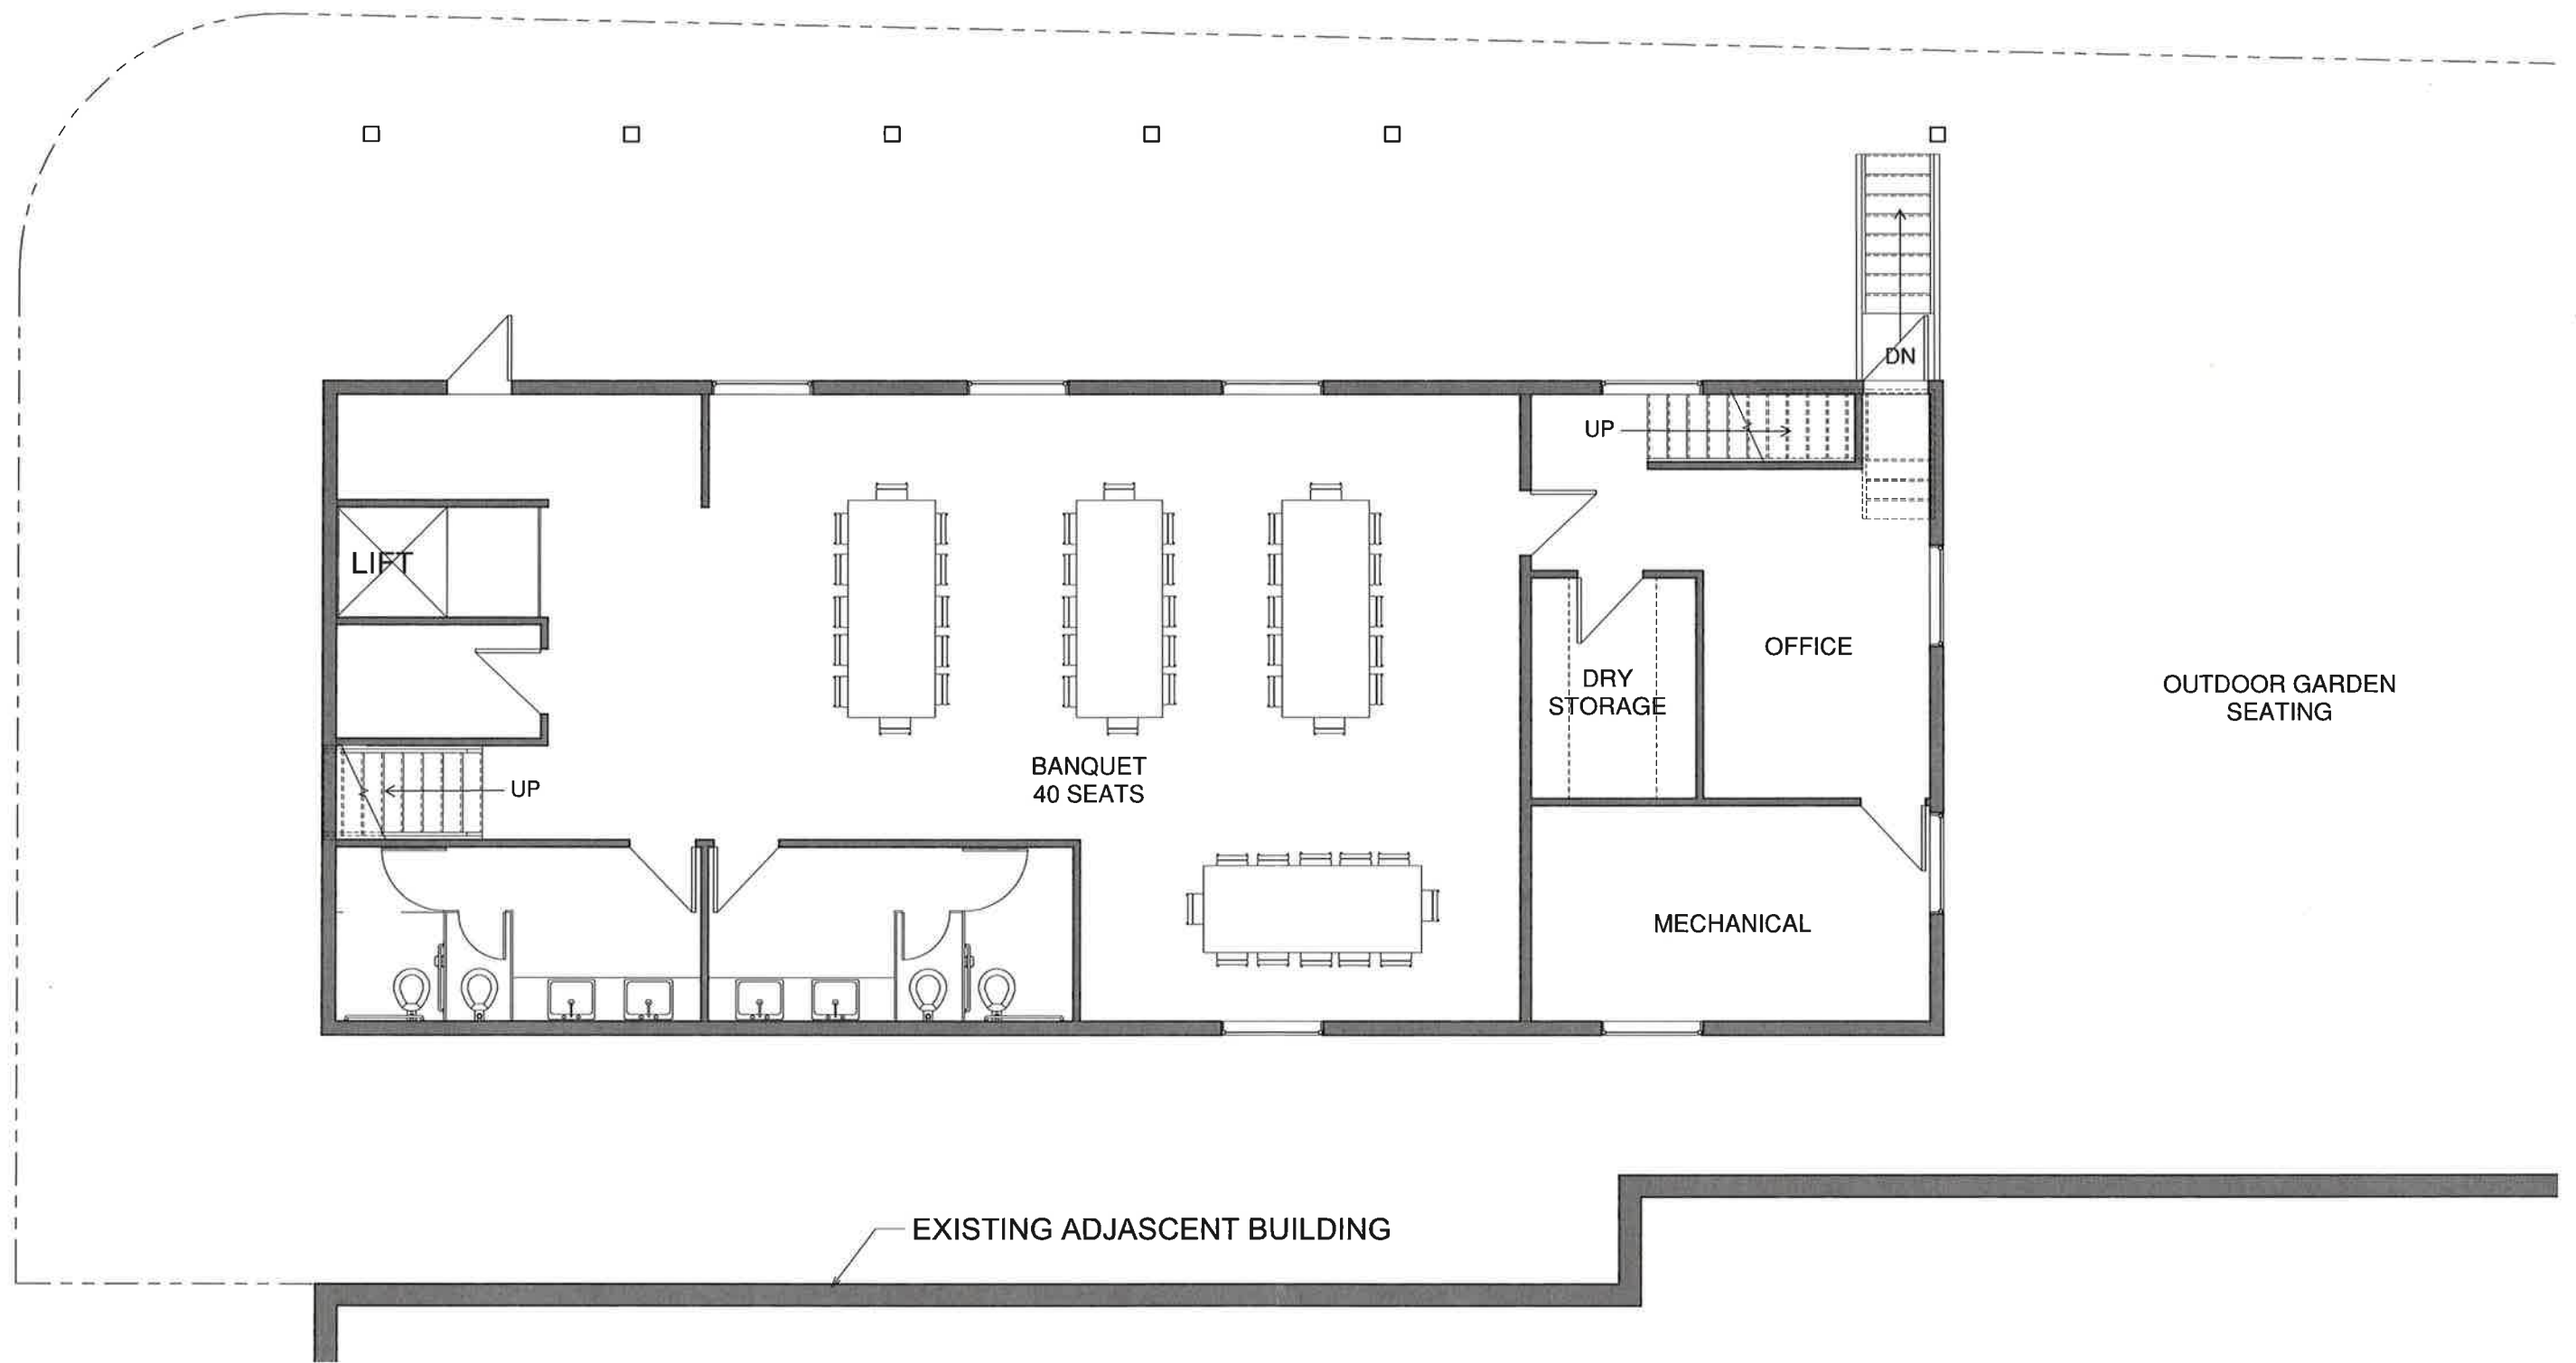

MAIN FLOOR OPTION B

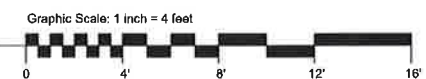

South Bay BBQ


Olympia, WA

Concept Design
LOWER LEVEL
A3



1/10/2017 9:27:39 AM

109 CAPITOL WAY N. | OLYMPIA, WA 98501
360.915.8775 | tarcstudio.com

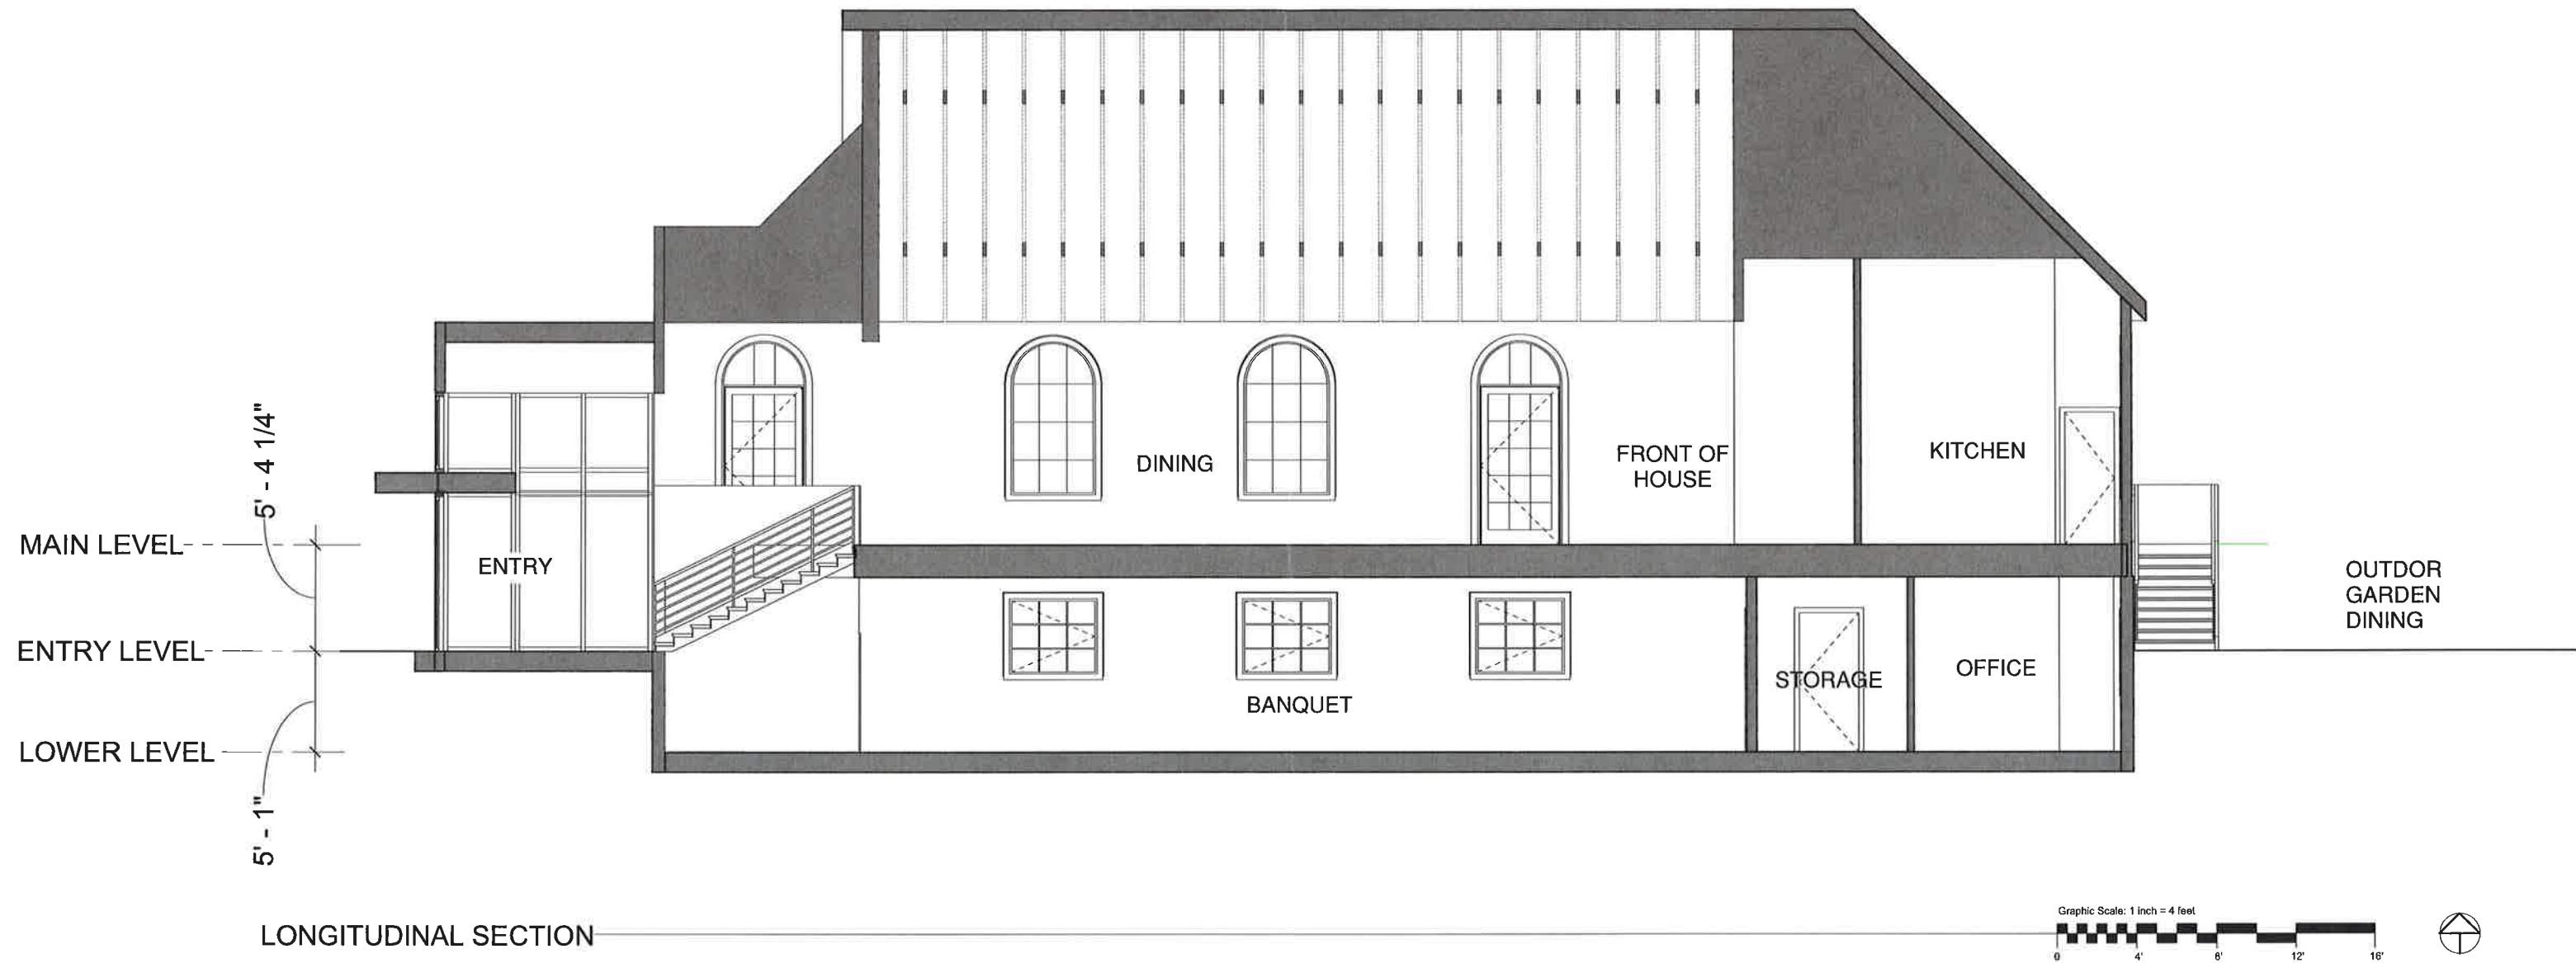

South Bay BBQ

Olympia, WA

Concept Design
SECTION
A4


THOMAS

architecture

studio

1/10/2017 10:23:01 AM

109 CAPITOL WAY N. | OLYMPIA, WA 98501
360.915.8775 | tarcstudio.com

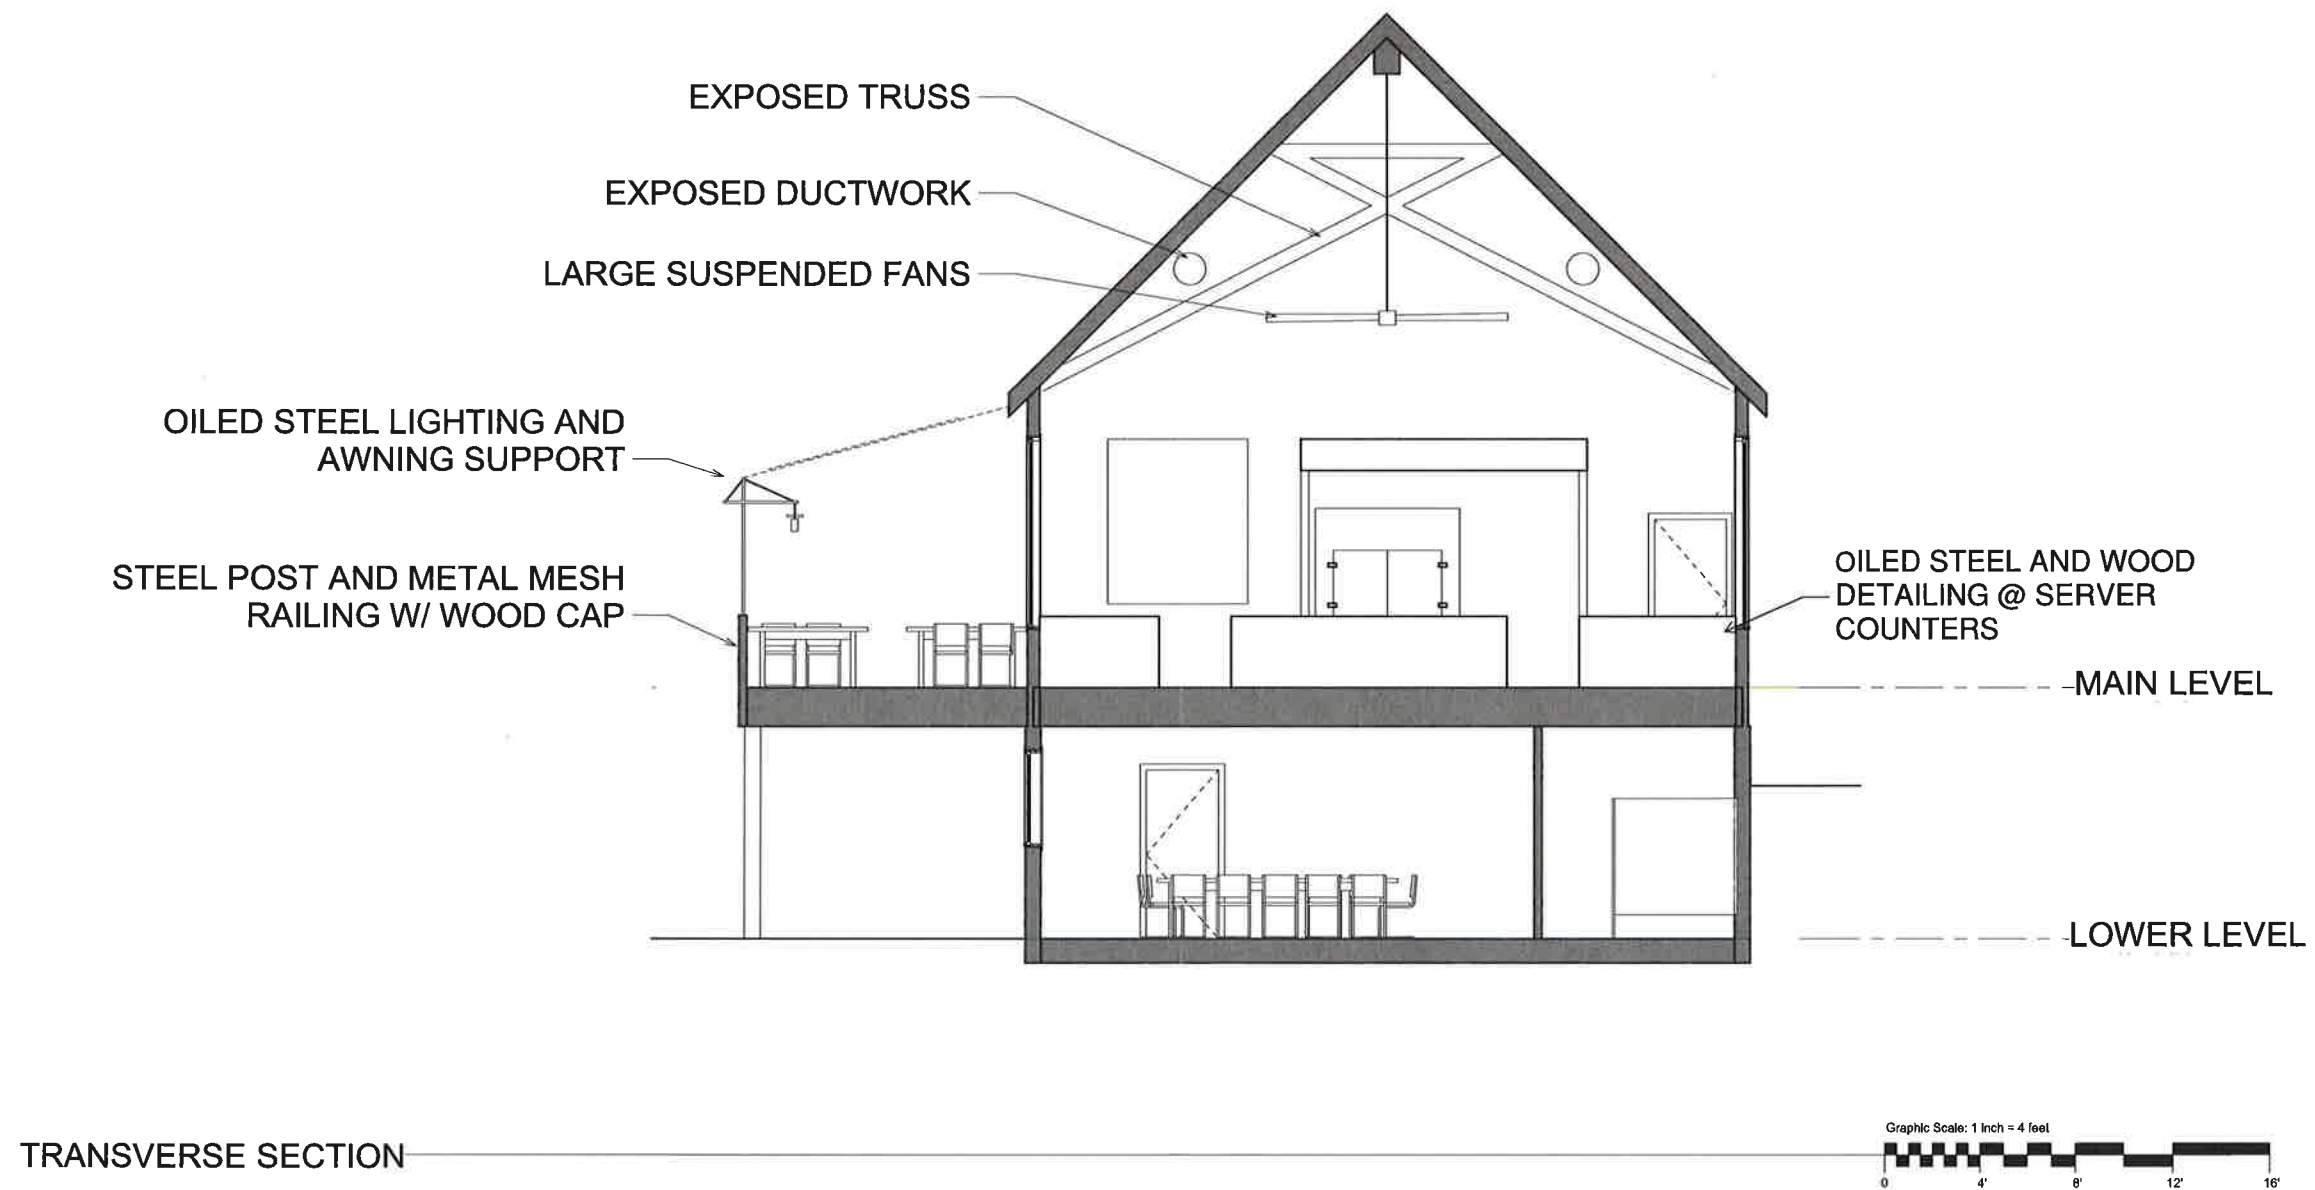


South Bay BBQ

Olympia, WA

Concept Design
TRANSVERSE SECTION
A5



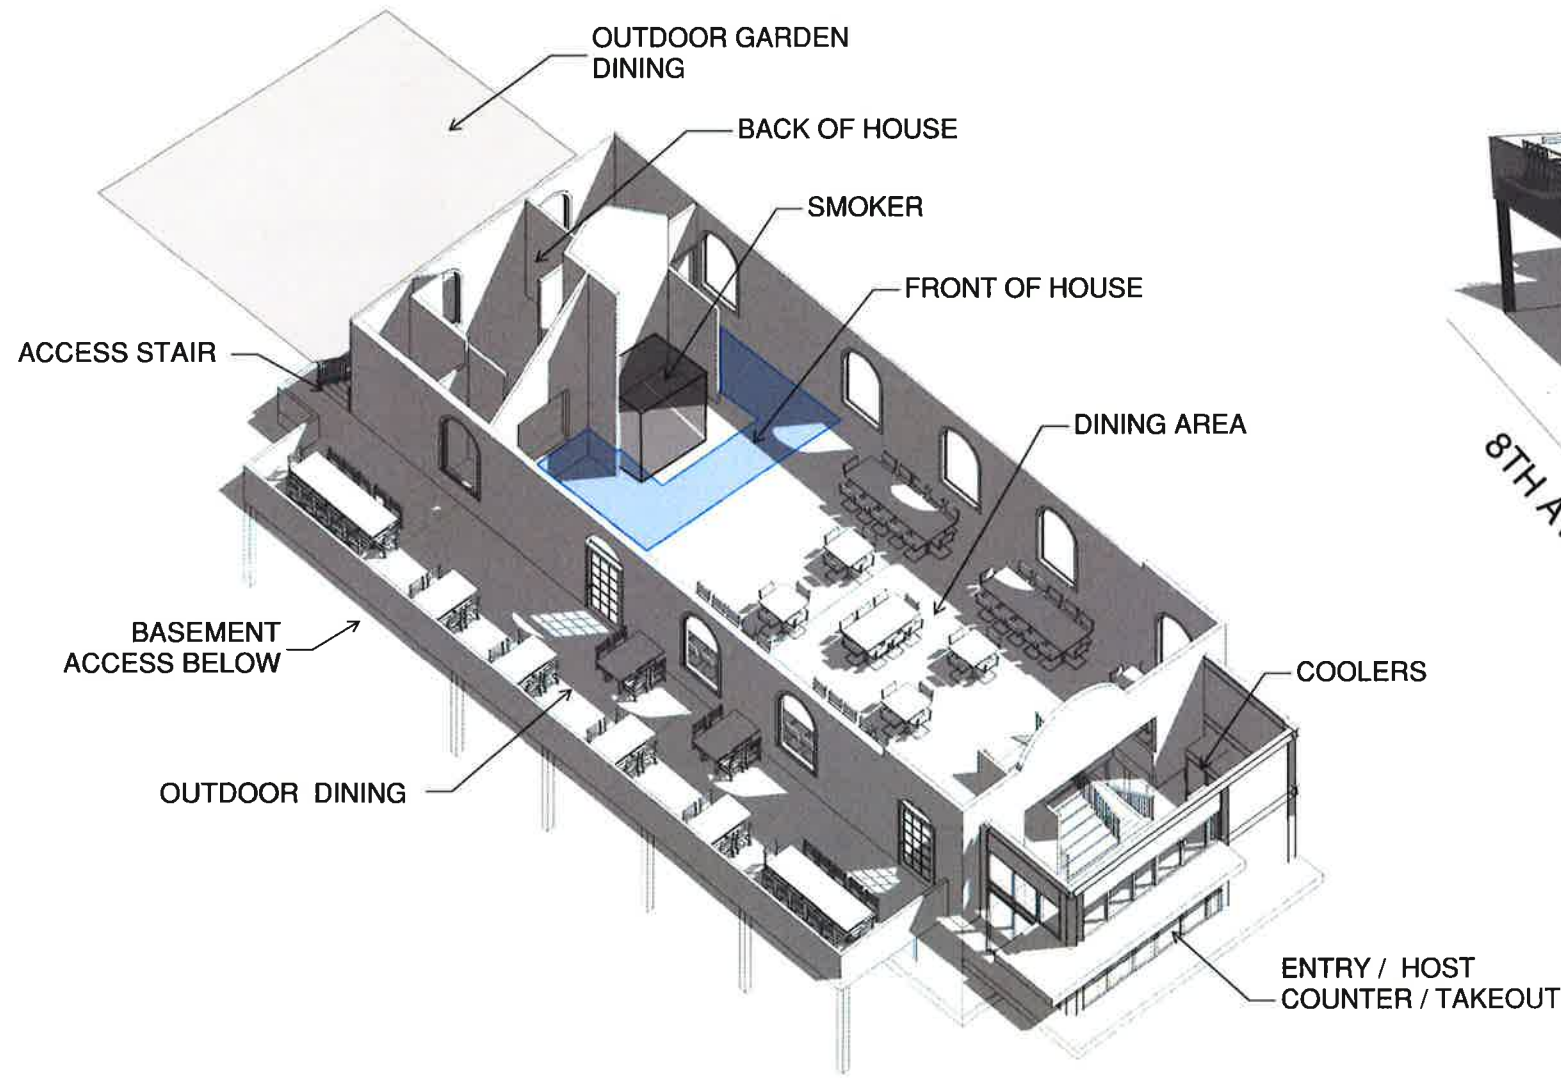

BIRDSEYE PERSPECTIVE



NORTHEAST PERSPECTIVE

South Bay BBQ

Olympia, WA

Concept Design
PERSPECTIVES
A6



INT. RAILING




CLADDING



LIGHTING



EXT. RAILING

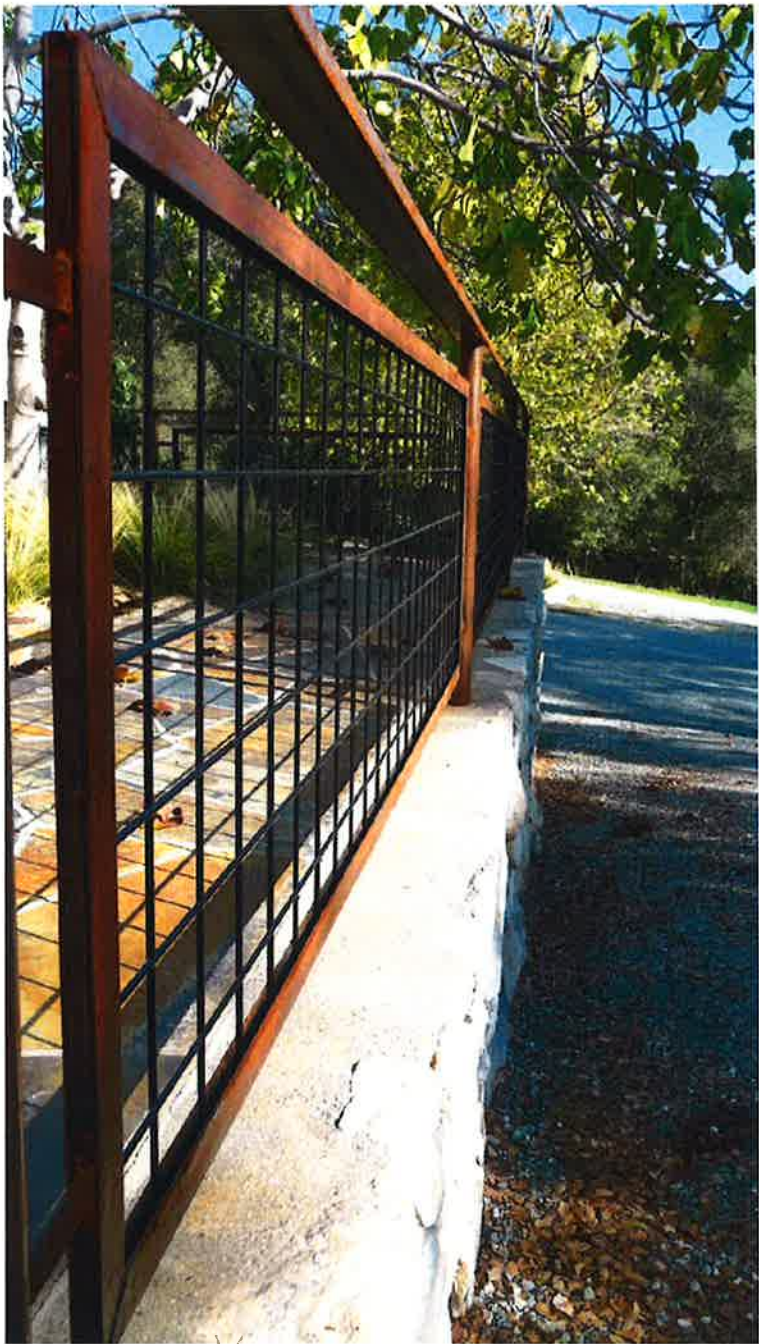

South Bay BBQ
Olympia, WA