


LEVEL 1
 GARAGE PKG 36
 OUTDOOR PKG ±33
 STREET PKG 13
± 82

LEVEL 2 GARAGE PKG 61
 TOTAL PARKING ±143
 REQUESTED PARKING 135
 (15 STALLS FOR STAFF VEHICLES)

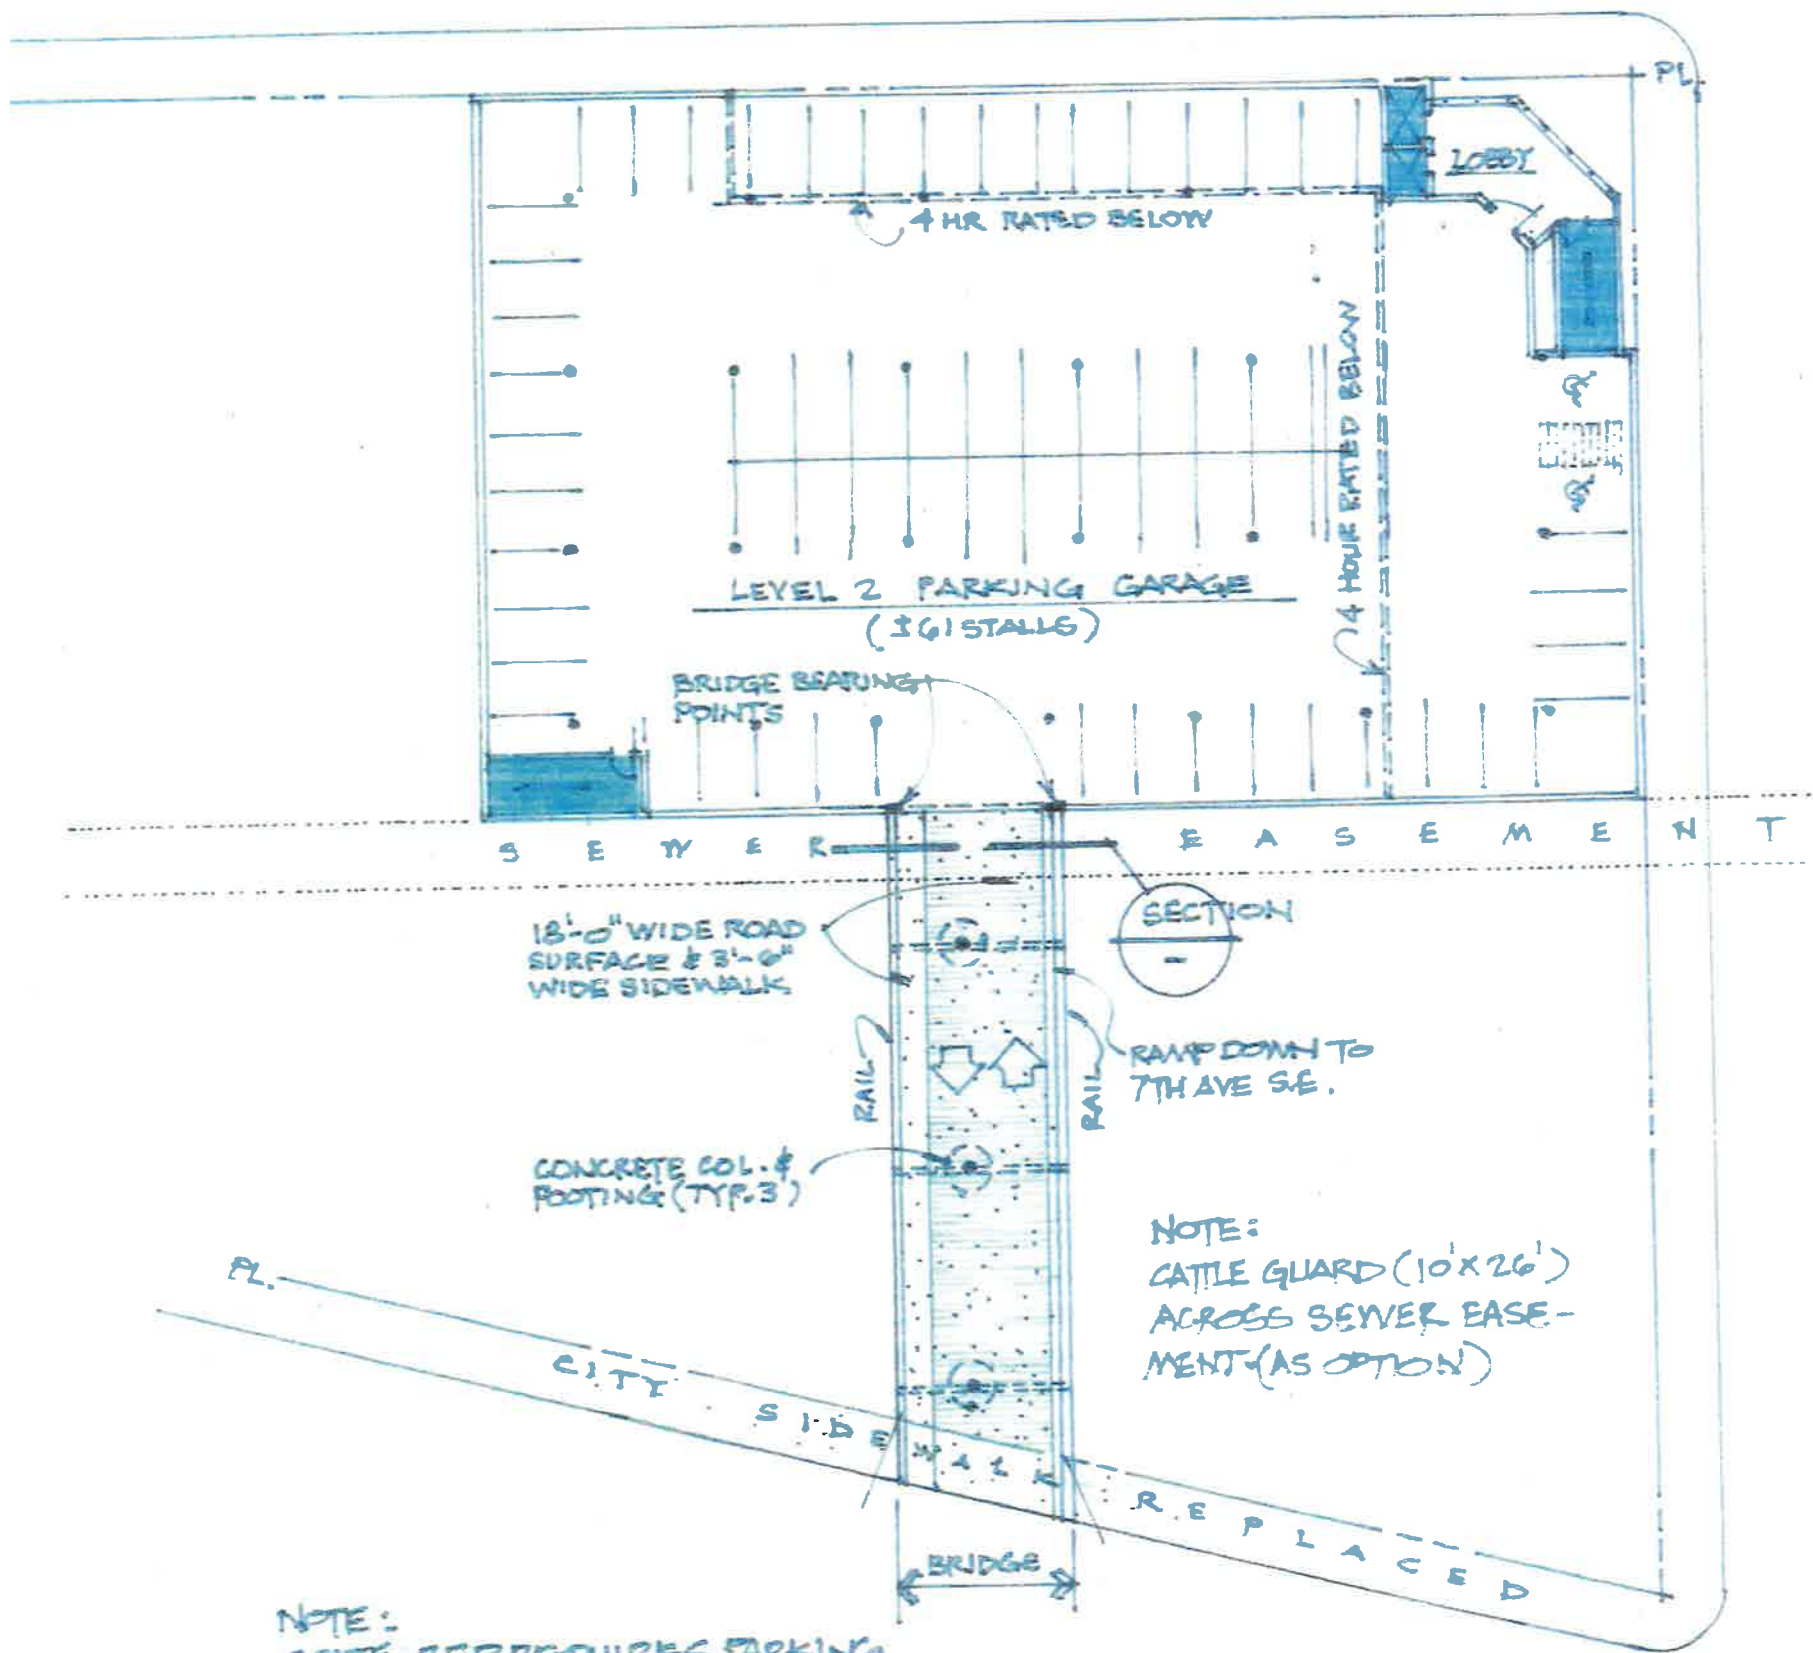

NOTE:
 STATE RFP REQUIRES PARKING
 SPACES TO MEASURE 9'x20'.
 GARAGE SPACES DO NOT MEET
 THAT REQUIREMENT.

LEGION & JEFFERSON BUILDING CONCEPTUAL LEVEL 2 PARKING PLAN

SCALE: 1"=20'-0"


01/05/17

RECEIVED

JAN 11 2017

COMMUNITY PLANNING
 AND DEVELOPMENT DEPT.

17-0128

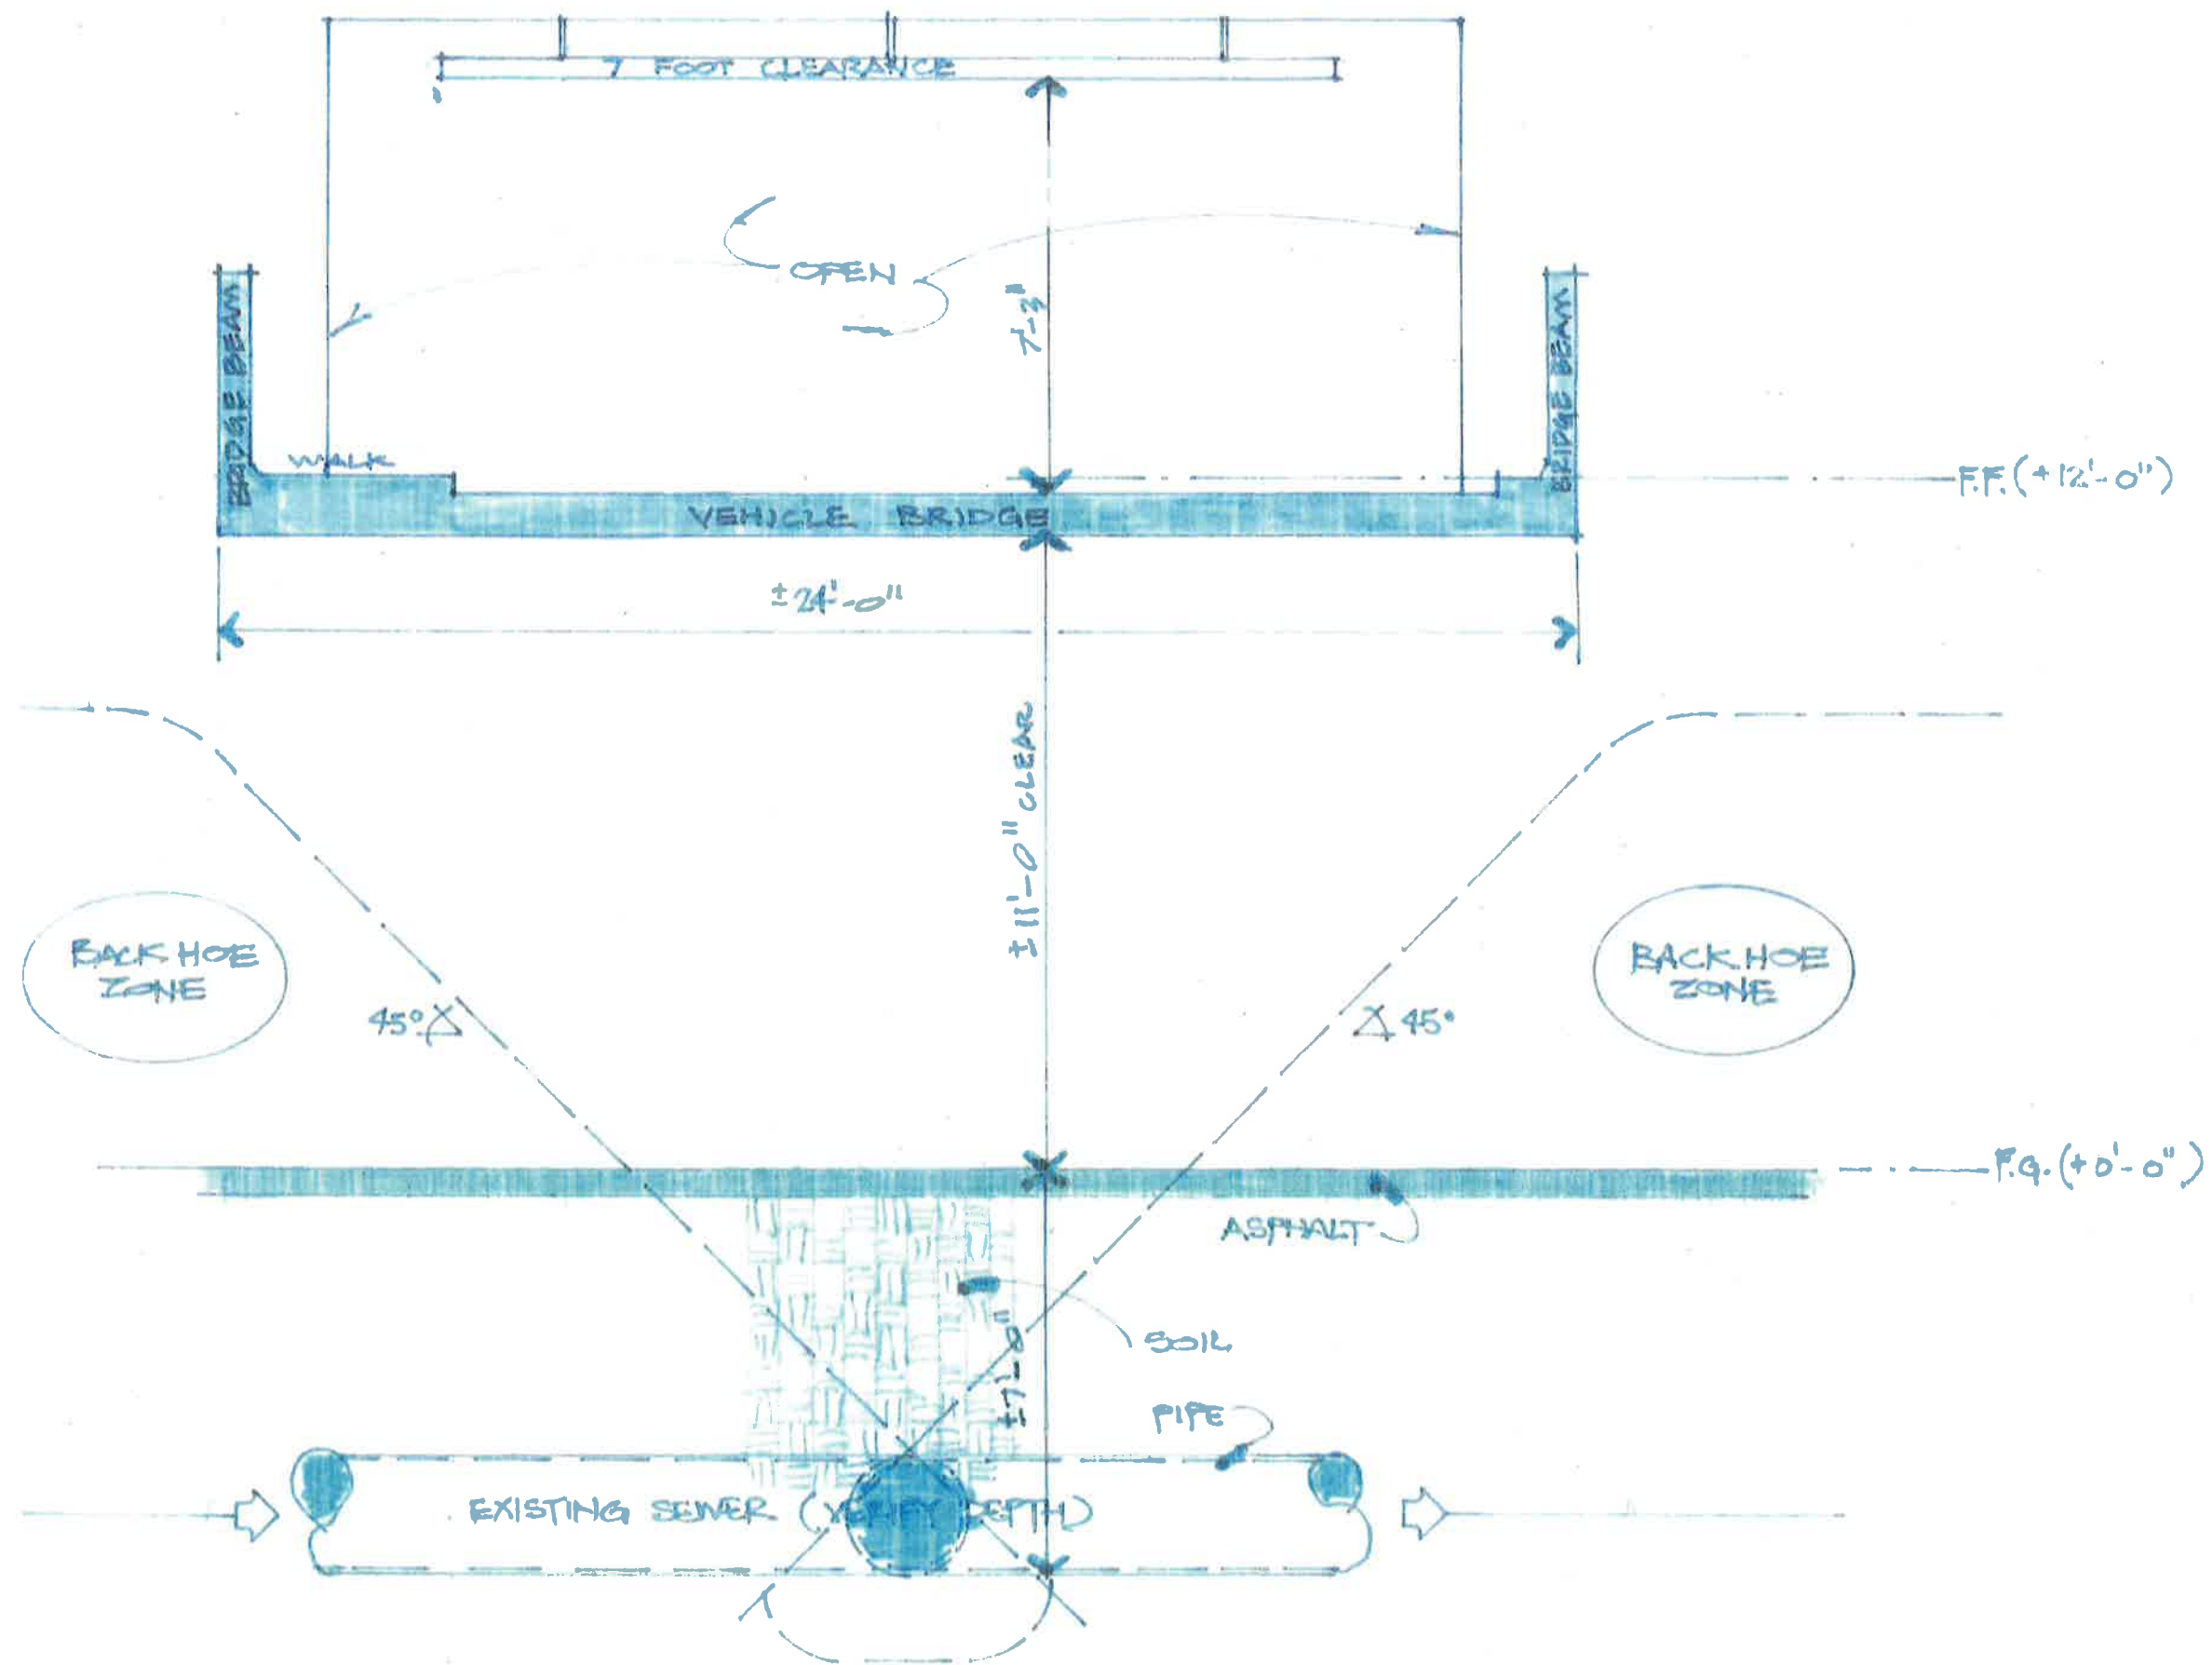

BRIDGE TO LEVEL 2 PARKING SECTION / SEWER EASEMENT

SCALE: 1/4" = 1'-0"

17-0128

RECEIVED

JAN 11 2017

COMMUNITY PLANNING
AND DEVELOPMENT DEPT.