


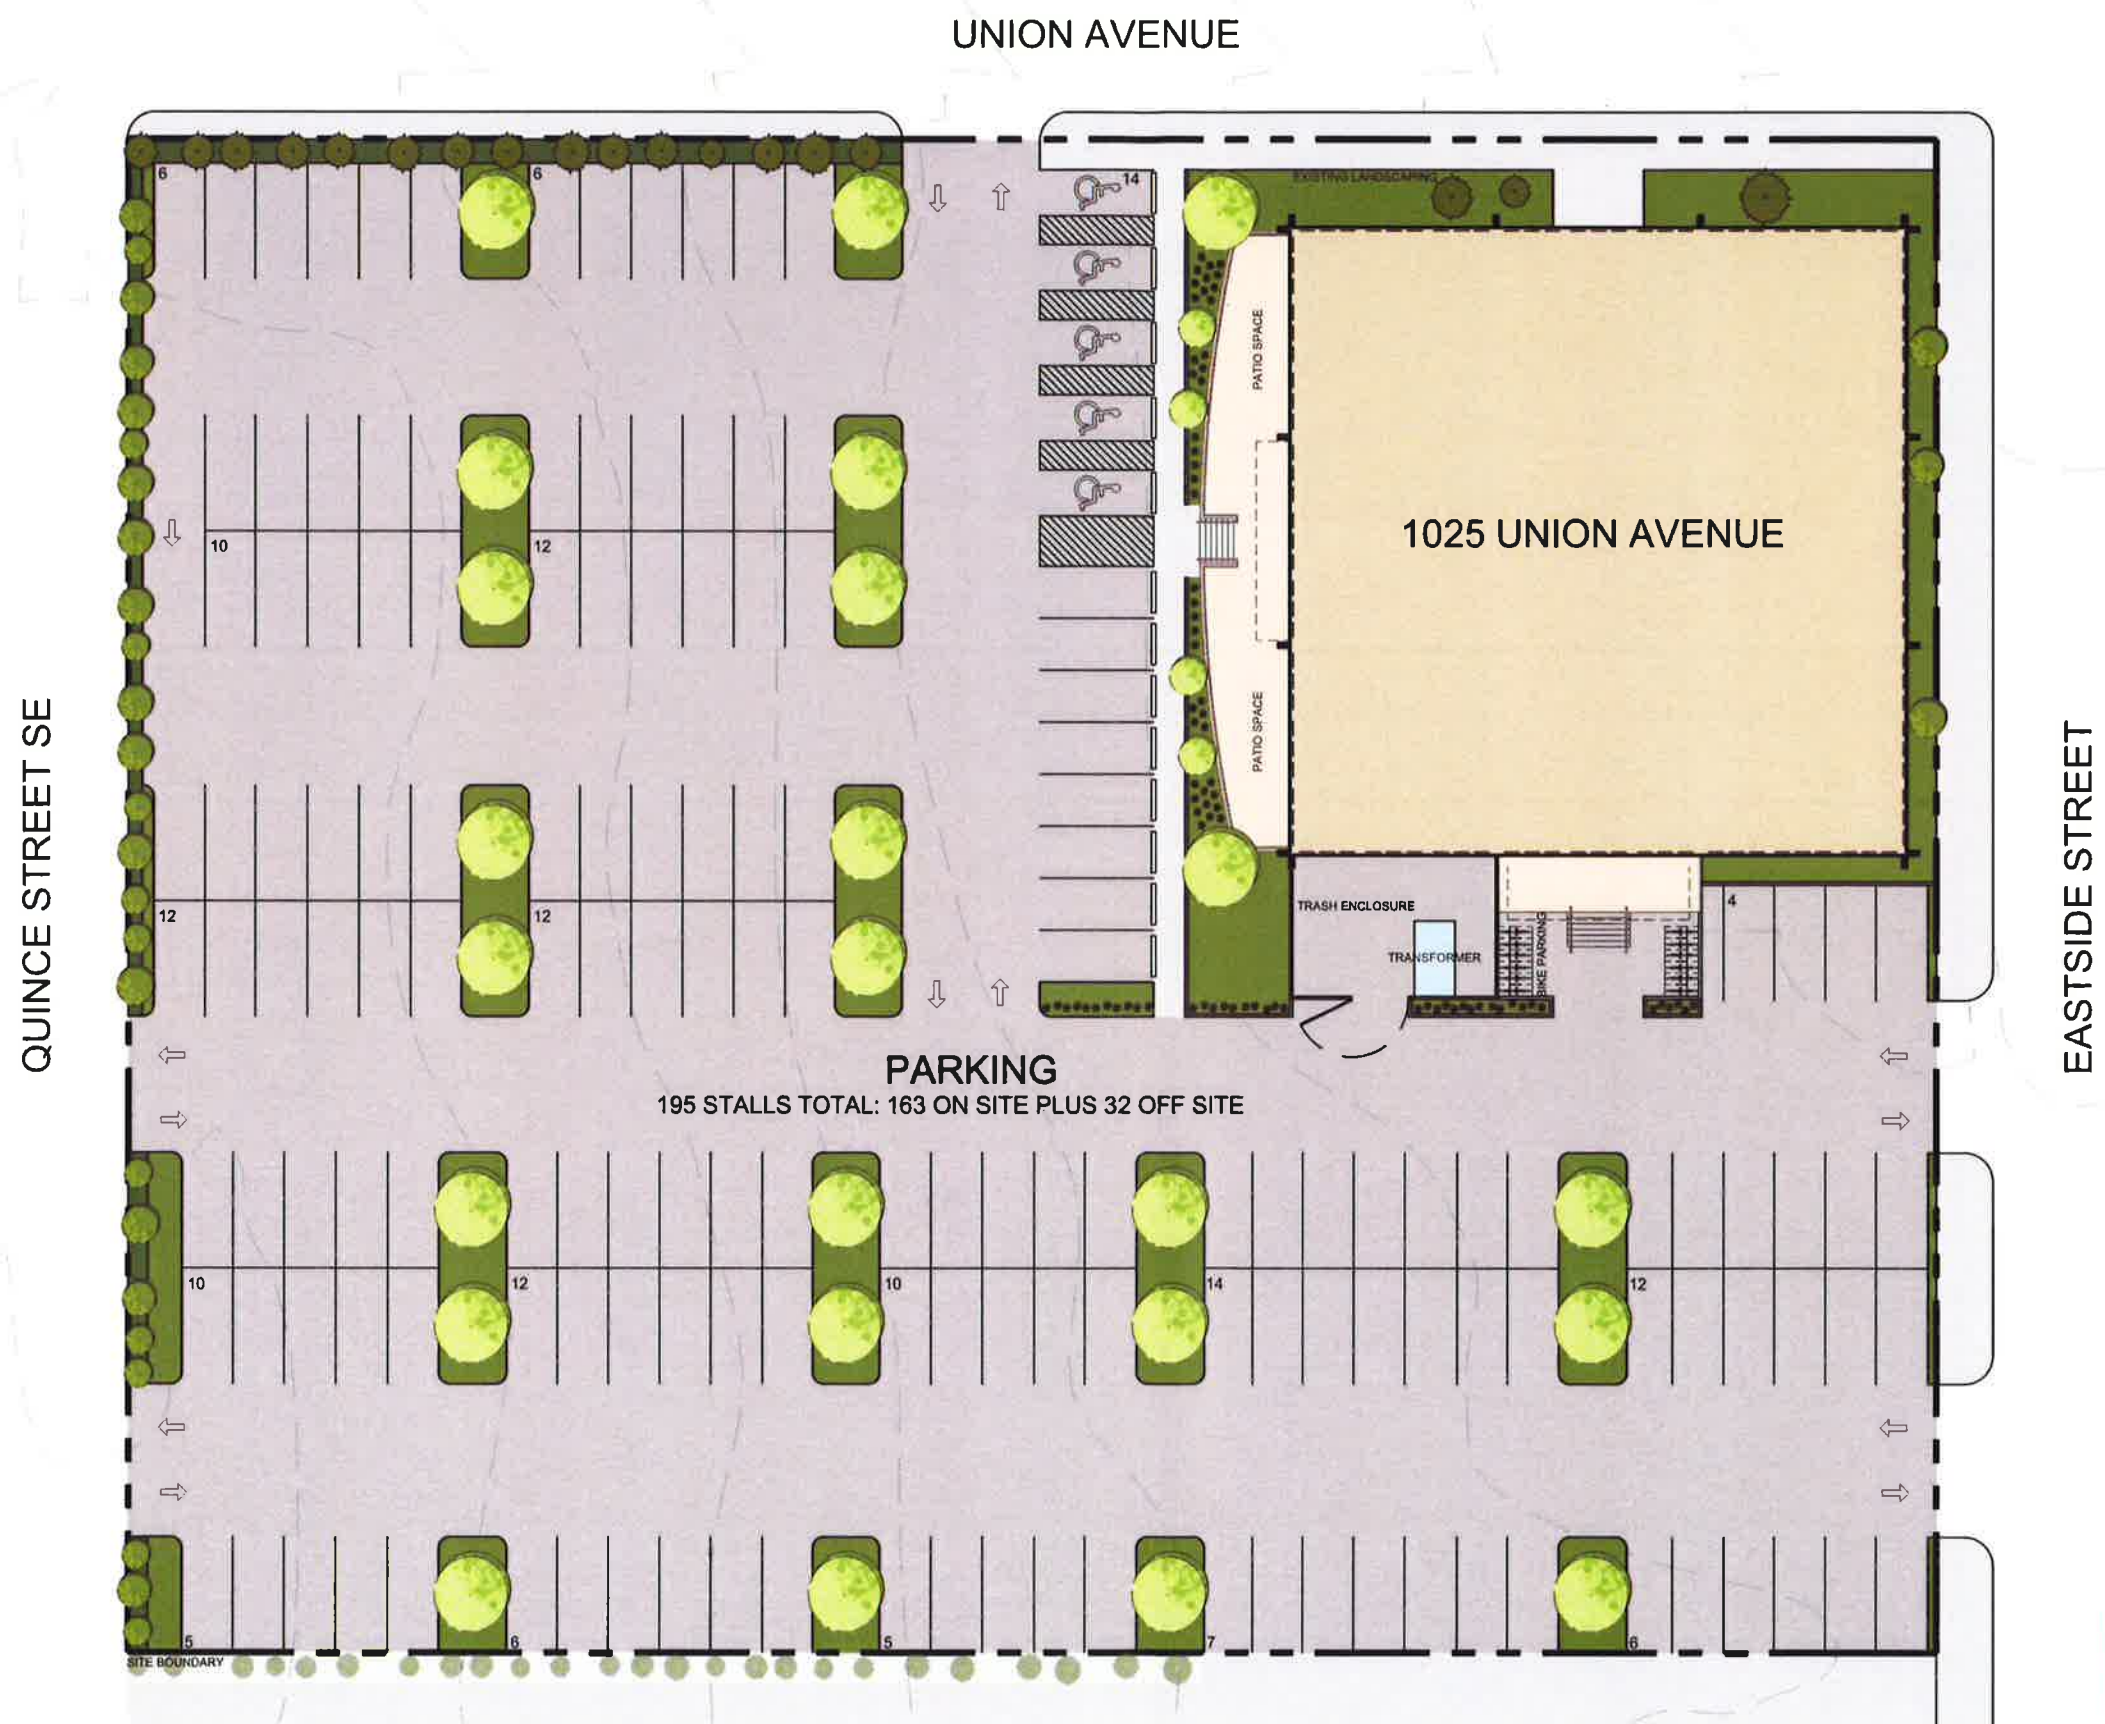

DES PROJECT # 1001581
CAPITOL PLAZA BUILDING
1025 UNION AVE. SE OLYMPIA, WASHINGTON

PROJECT NUMBER: 1705
CONCEPT DESIGN
FEBRUARY 13, 2017

SITE PLAN

A1.1

