




Columbarium Site Looking East Across Henderson Blvd




Columbarium Site Looking South On Henderson Blvd

NORTH STREET


NORTH STREET

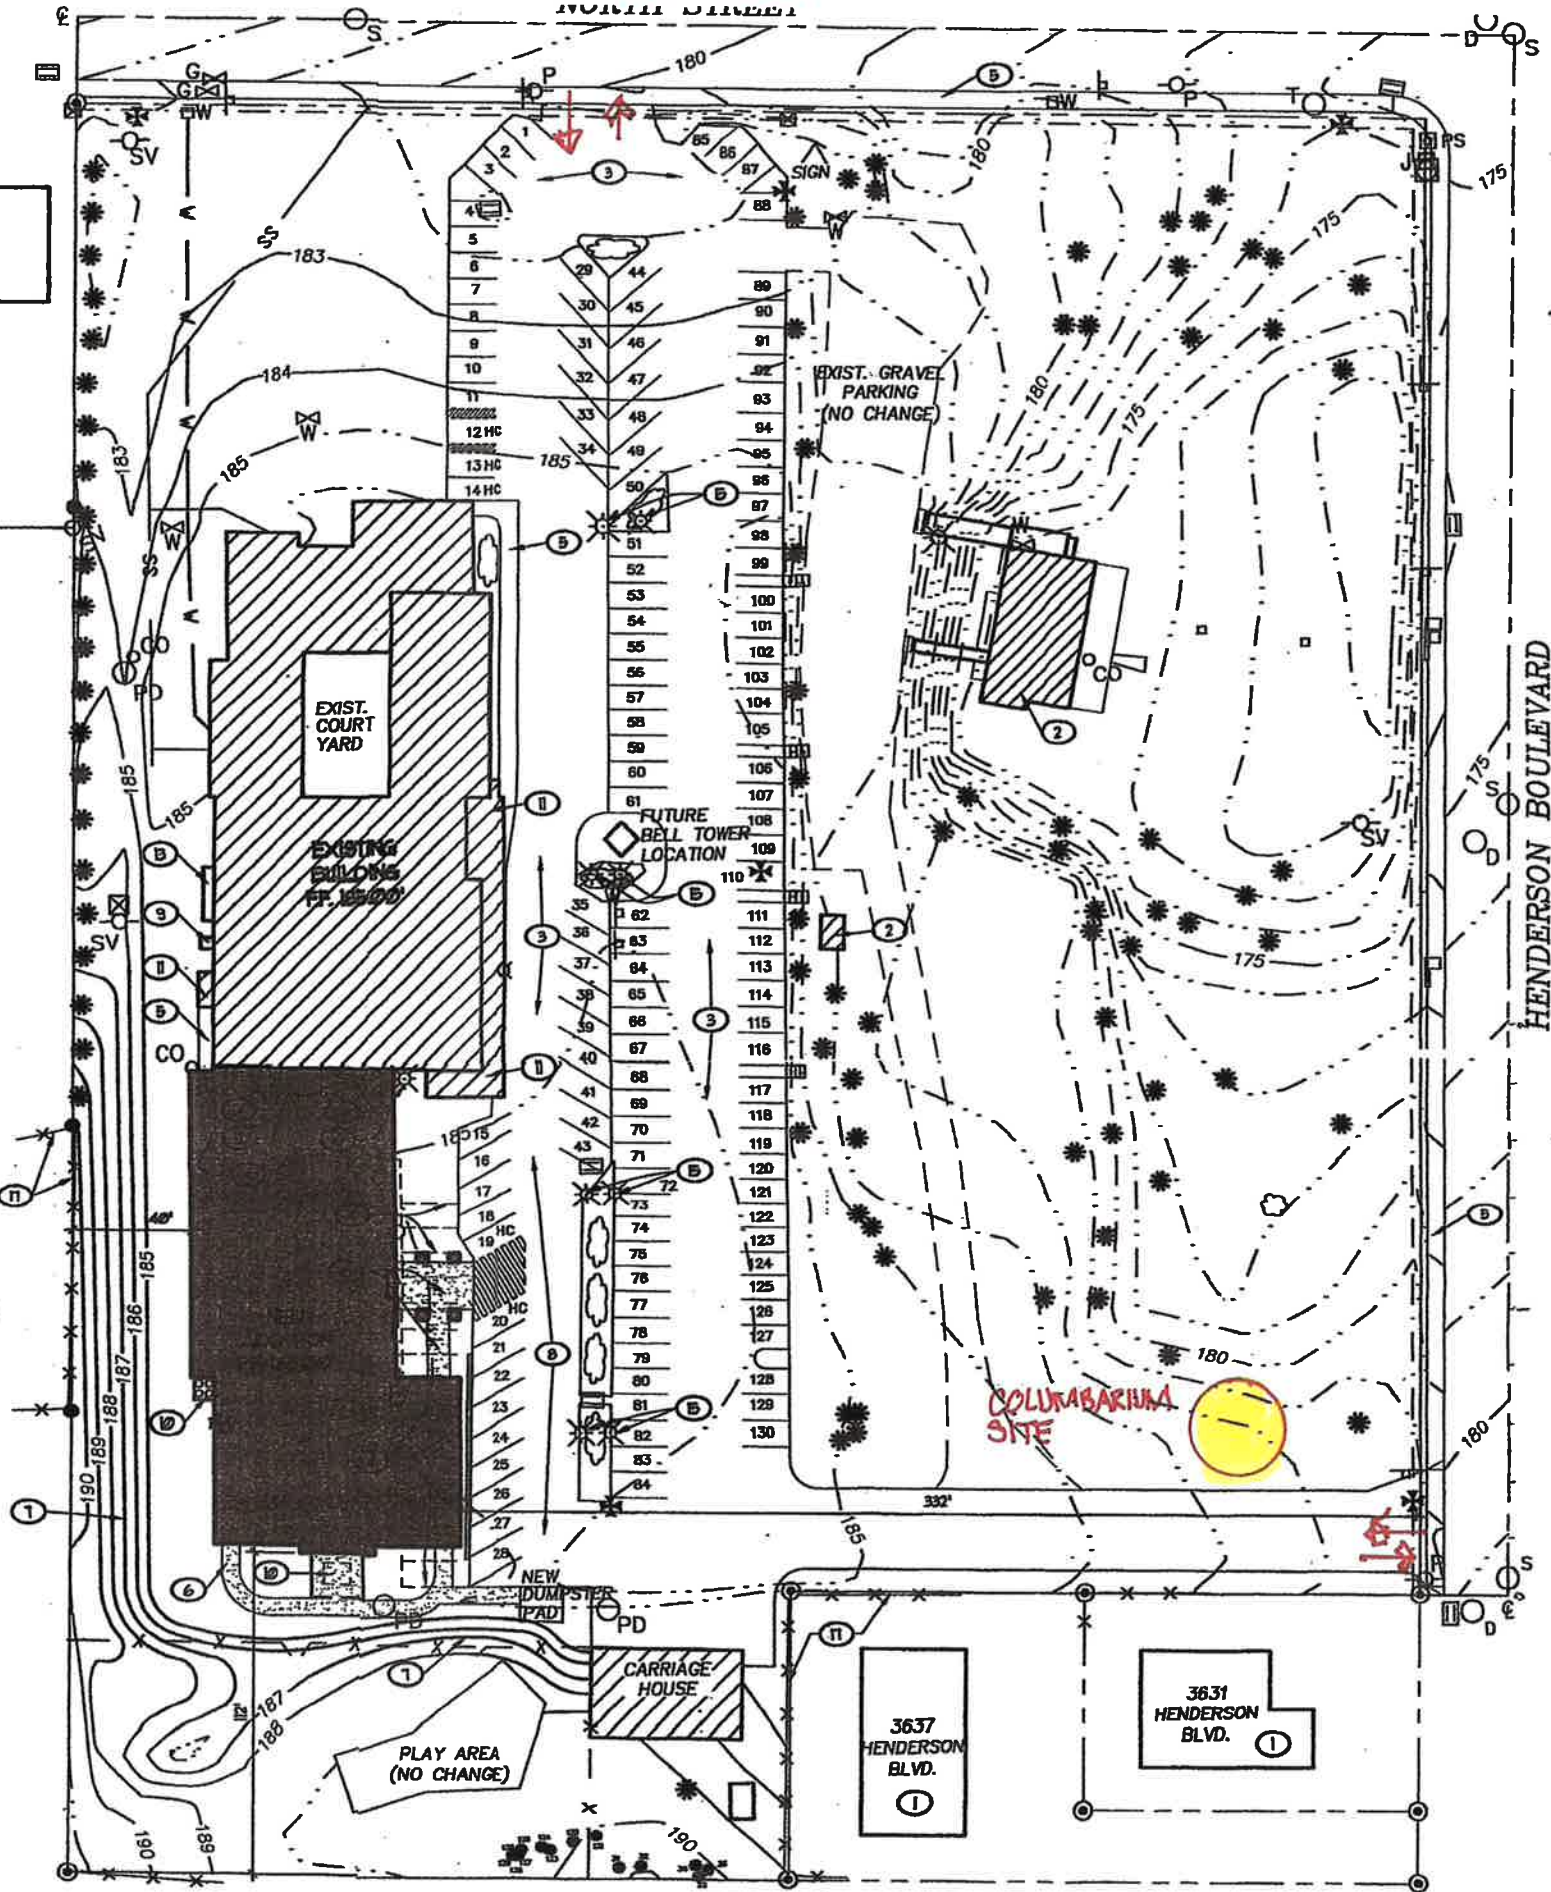

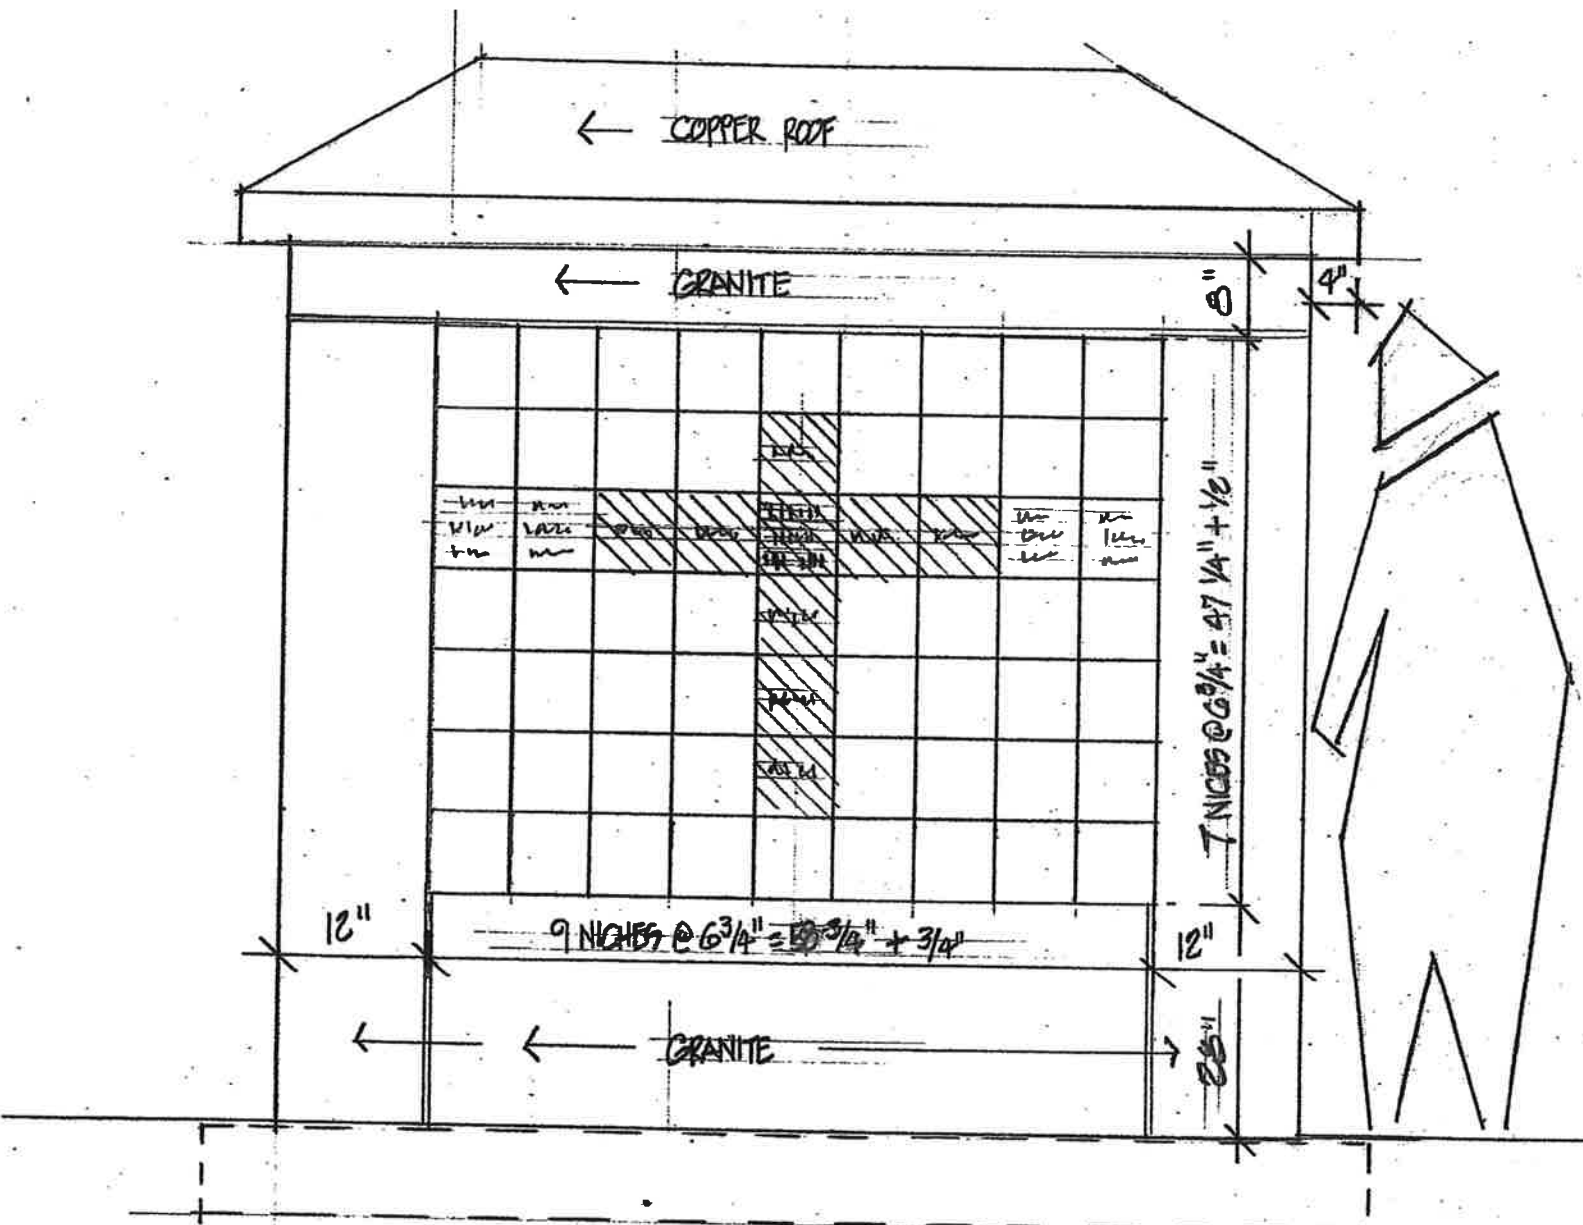

NICHE WALL - GOOD SHEPHERD
 SCHEME 'A'

3/4"
 OCT 2016

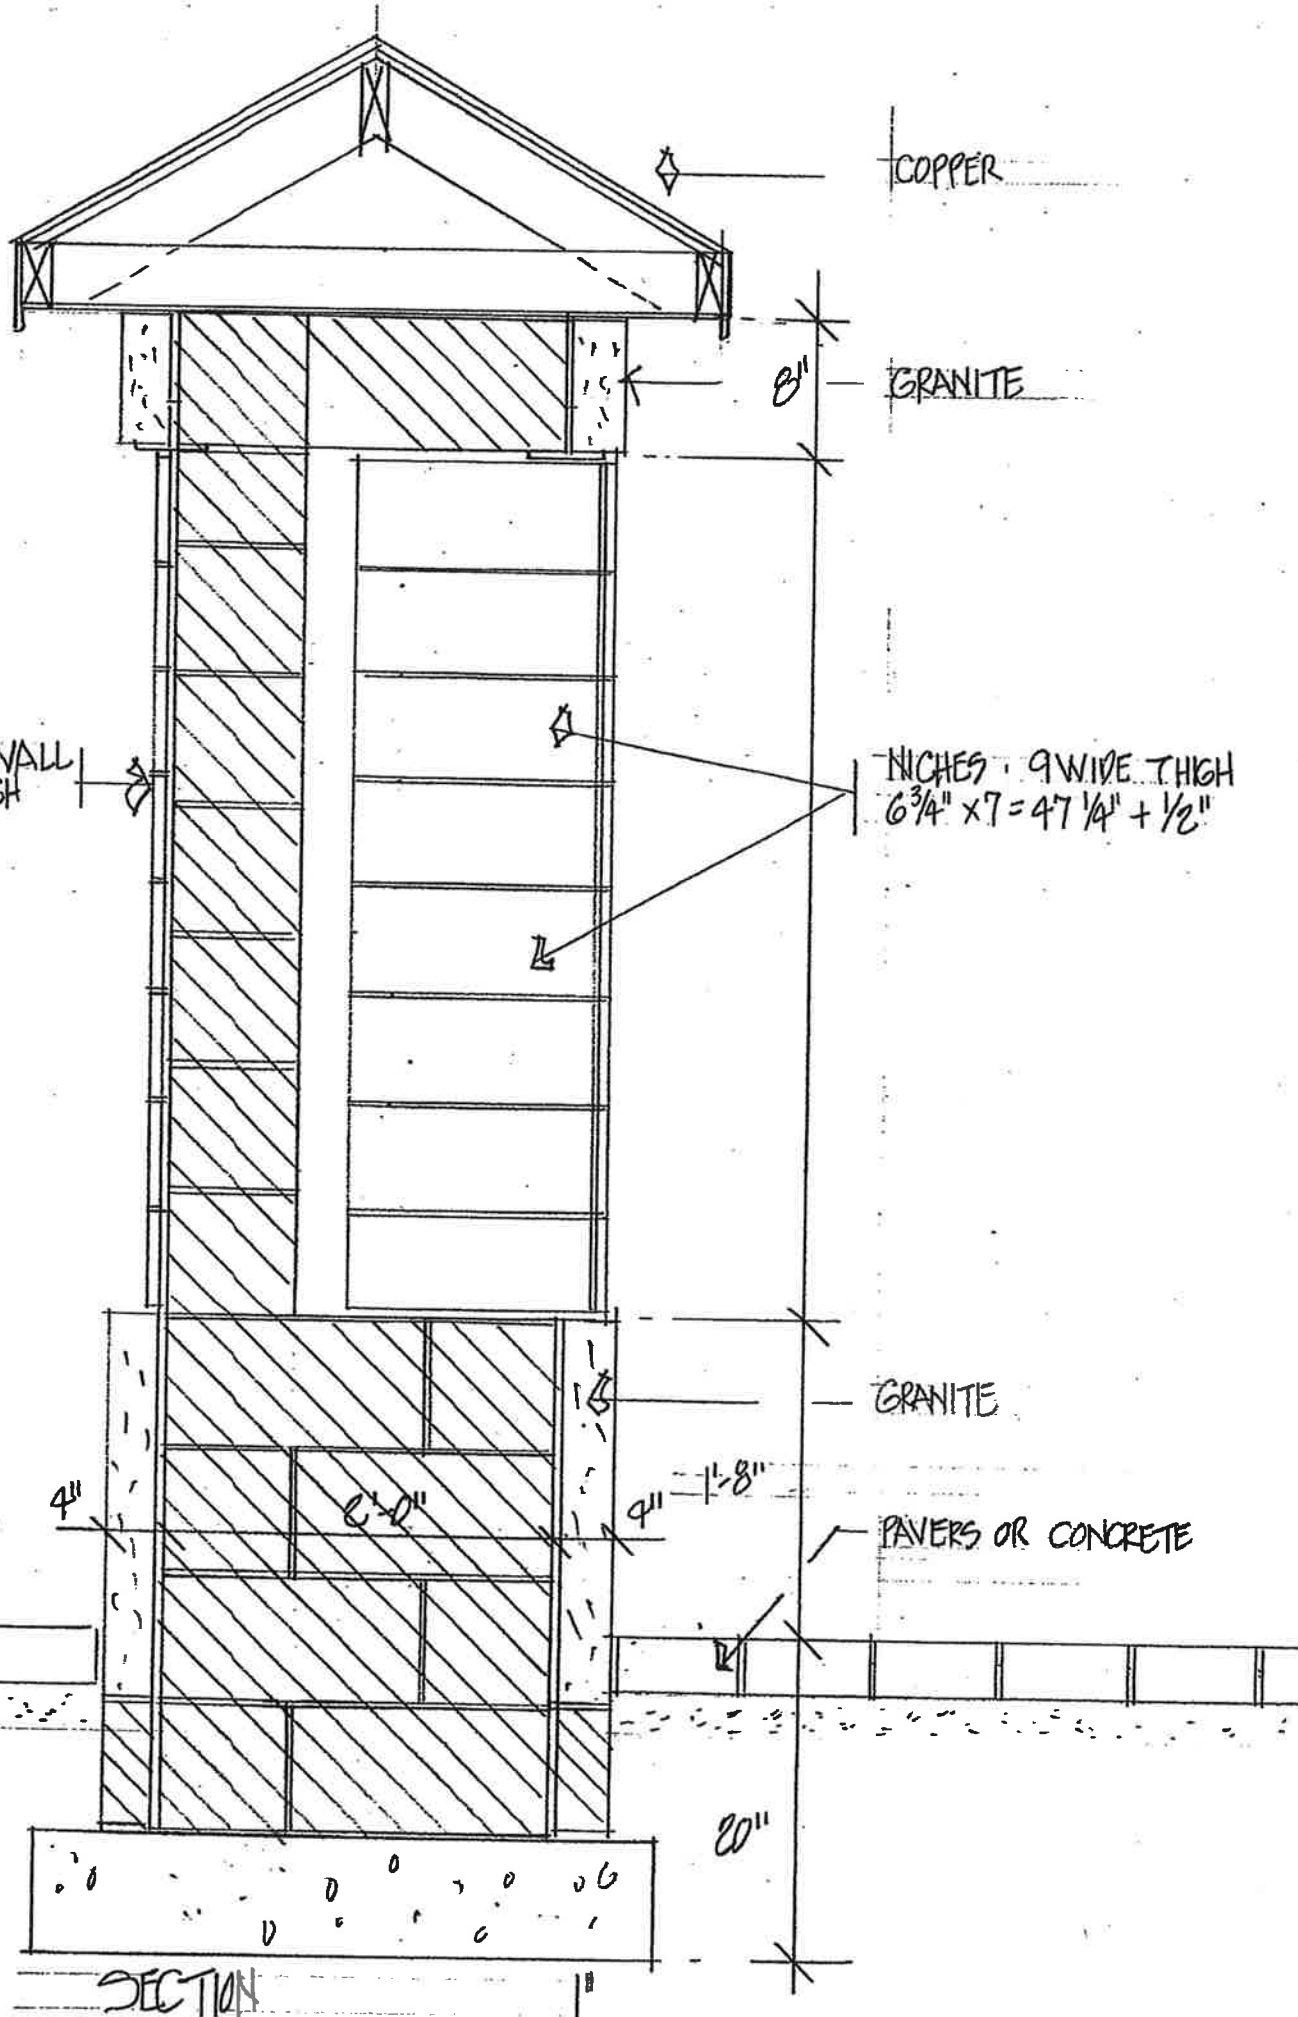

COPPER

8" GRANITE

MEMORIAL WALL
9 WIDE T HIGH


NICHERS 9 WIDE T HIGH
 $6\frac{3}{4}'' \times 7 = 47\frac{1}{4}'' + \frac{1}{2}''$

4" GRANITE


4" 9'-1-8" PAVERS OR CONCRETE

20"

SECTION

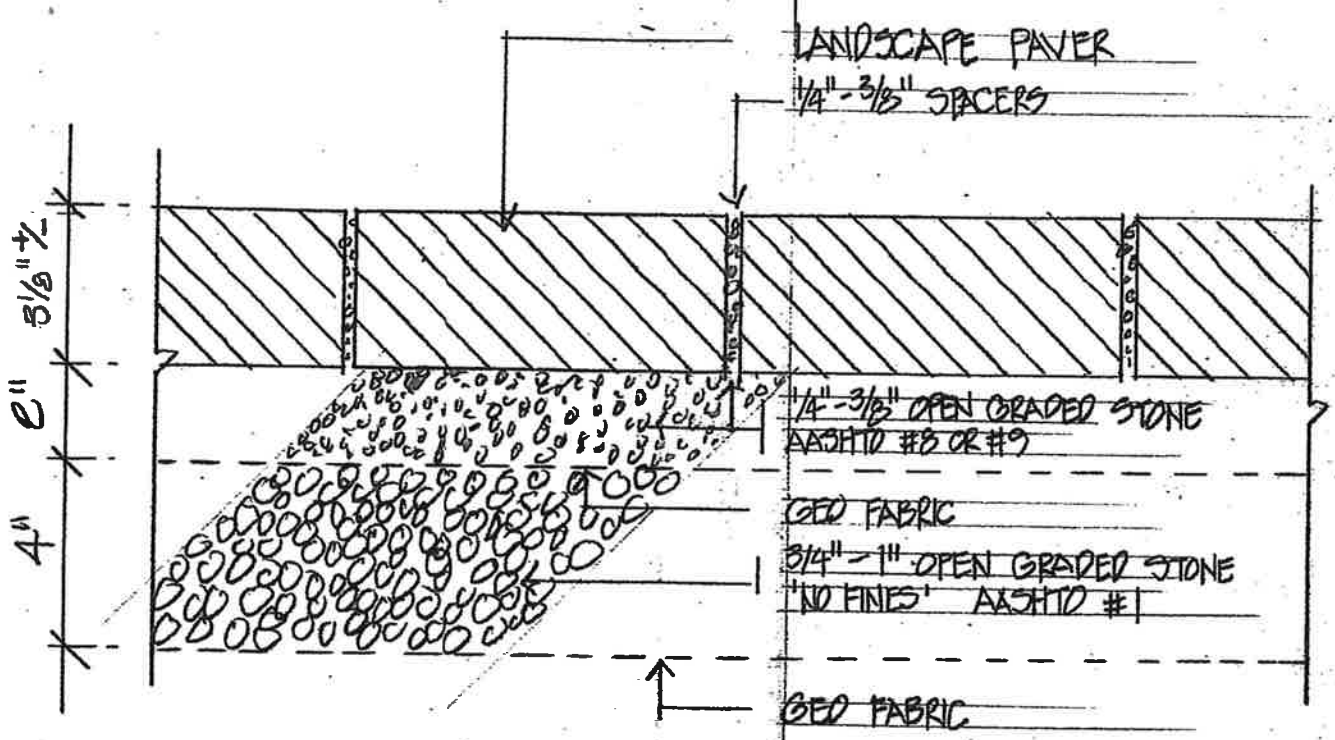

○ PERMEABLE PAVER SECTION 3"

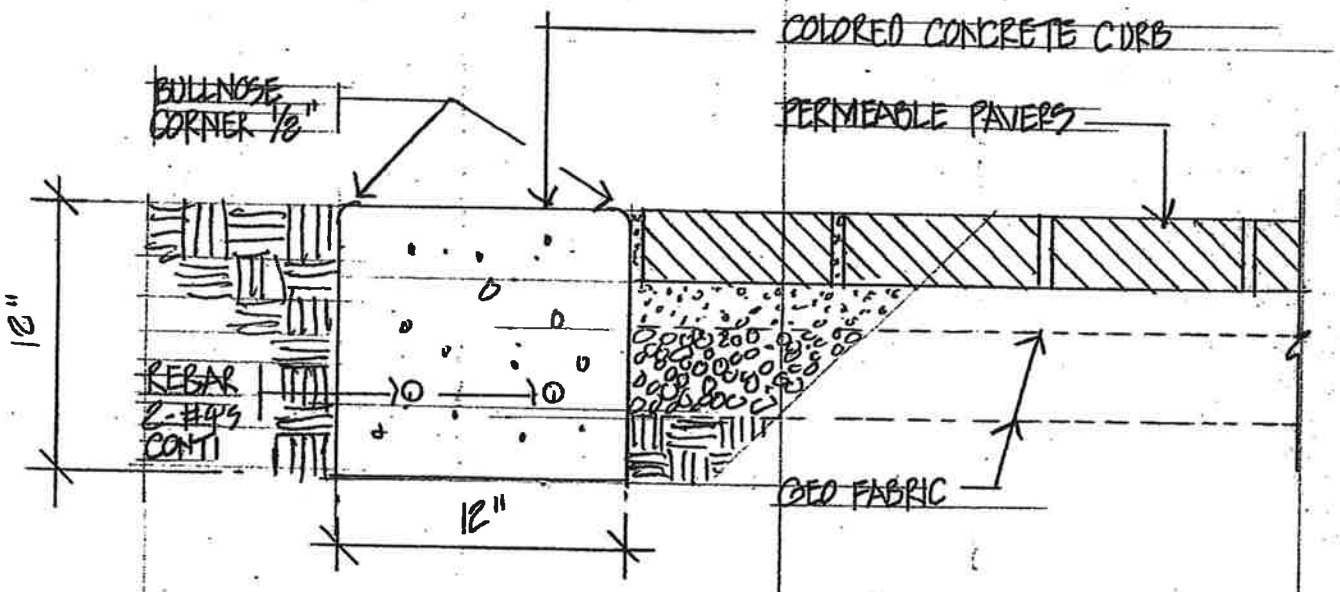

○ PERIMETER CURB DETAIL 1 1/2"