


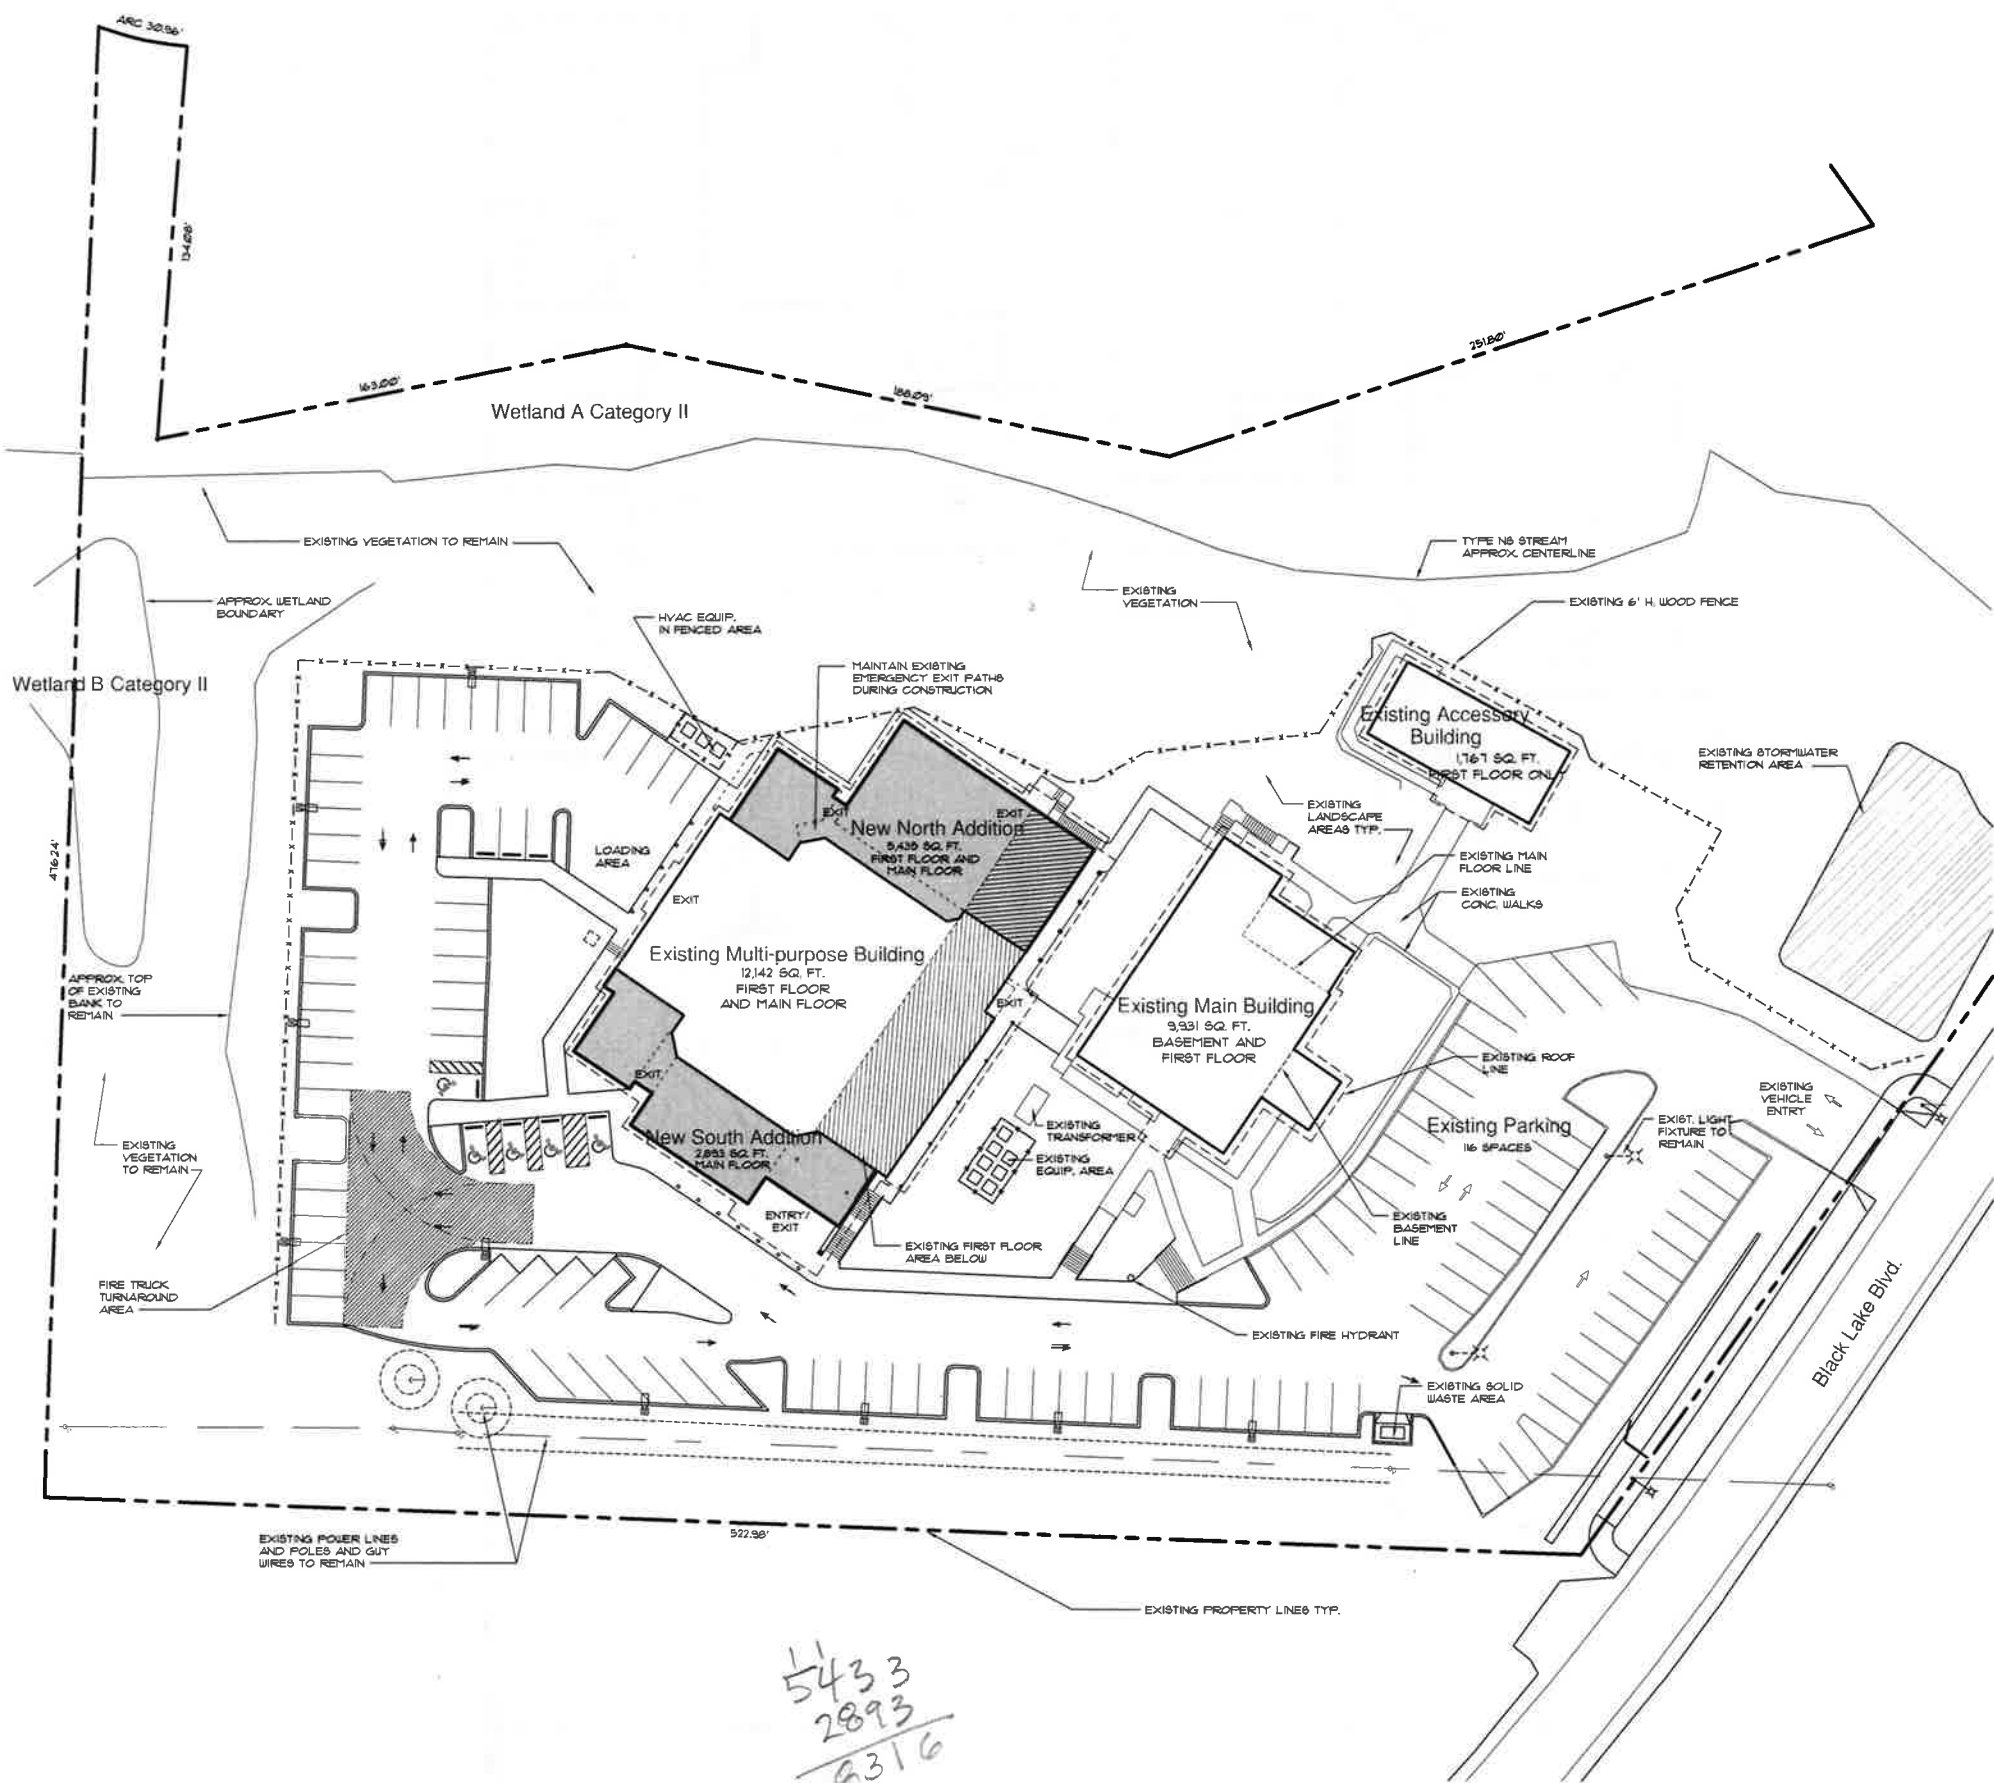

11
5433
2893
8316

CUP

Architectural Site Plan

Scale: 0 10' 30' 50' 100'

North