

PETITION TO VACATE PUBLIC RIGHT-OF-WAY

FILE No. 17-1672

Block 4, Church's Subdivision



CURRENT PROPERTY OWNERSHIP AND
ALLEY CONFIGURATION
LEGEND

- PARCEL LINE
- RIGHT-OF-WAY
- ALLEY TO BE VACATED
- FAIRVIEW PATHWAY






Alley Looking West



Fairview Pathway
Looking North



Mid Alley Looking East

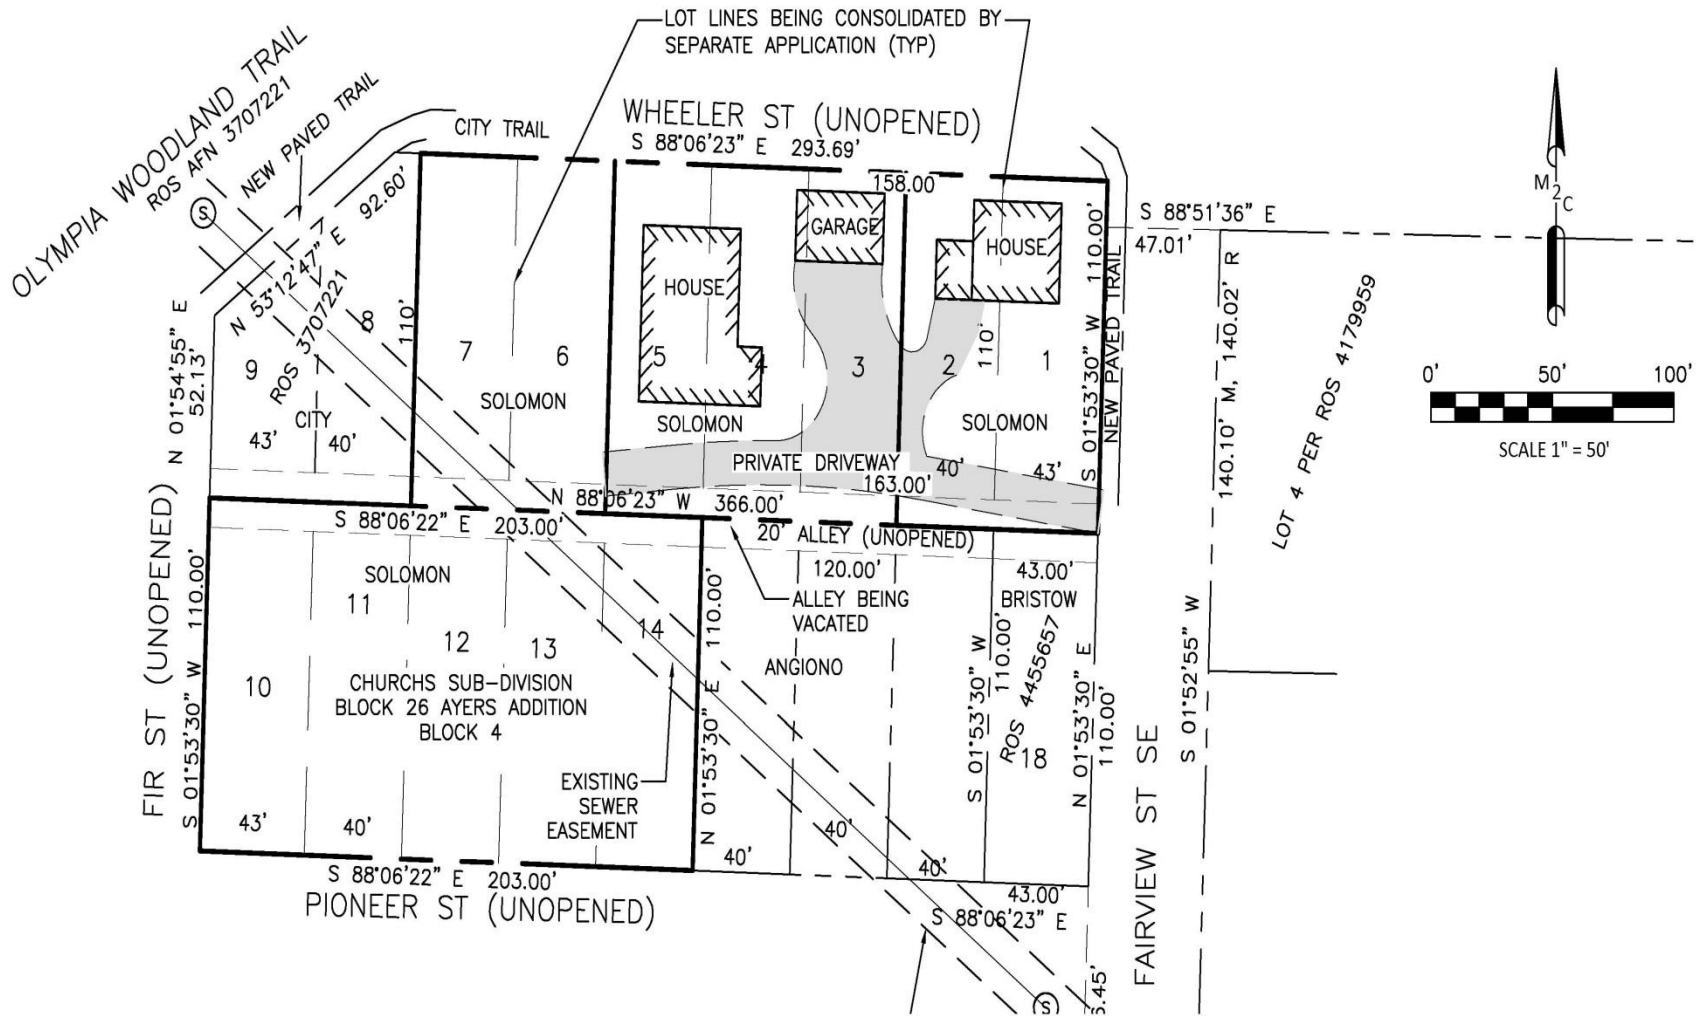

PROFESSIONAL LAND SURVEYORS
OLYMPIA, WA
360.239.1497

PROPOSED SITE PLAN FOR MATTHEW SOLOMON

DRAWN BY BEP	DATE 4/12/2017	JOB NUMBER 17-585
CHECKED BY SEP	SCALE 1"=50'	SHEET NUMBER SV 1
AUDITORS INDEX SW1/4 NE1/4, SEC 24, T18N, R2W, W.M.		

FILE 17-1672 BLOCK 4 CHURCH SUBDIVISION ALLEY RIGHT-OF-WAY VACATION

PARCEL	OWNER NAME	VACATION AREA	VACATION S.F.	2017 ASSESSED VALUE (S.F.)	TOTAL VALUE	VACATION VALUE (50% PER STATUTE)
40700401800	JOHN NUNLEY	10' x 43'	430	\$5.81	\$2,498.30	\$1,249.15
40700401500	INES ANGIONO	10' x 120'	1,200	\$0.54	\$648.00	\$324.00
40700400101	MATTHEW SOLOMON	10' x 486'	4,860	\$0.35	\$1,701.00	\$850.50
40700400800	CITY OF OLYMPIA	10' x 83'	830	\$1.69	\$1,402.70	\$701.35
						\$3,125.00

Questions?

