


IMPERVIOUS AREAS

<u>OFFSITE</u>	
STEELE ST ADDITIONAL ASPHALT:	700 SF
STEEL ST CURB, GUTTER, S/W:	1,271 SF
ALLEY ASPHALT:	1,746 SF
<u>ONSITE</u>	
ONSITE ADDITION ASPHALT:	200 SF
TOTAL IMPERVIOUS:	1,020 SF
	4,937 SF
<u>OFFSITE (NOT COUNTING TOWARD THRESHOLD) GRIND AND OVERLAY</u>	
	400 SF

NW BEEWERKS
420 STEELE SE SE
OLYMPIA, WA 98501

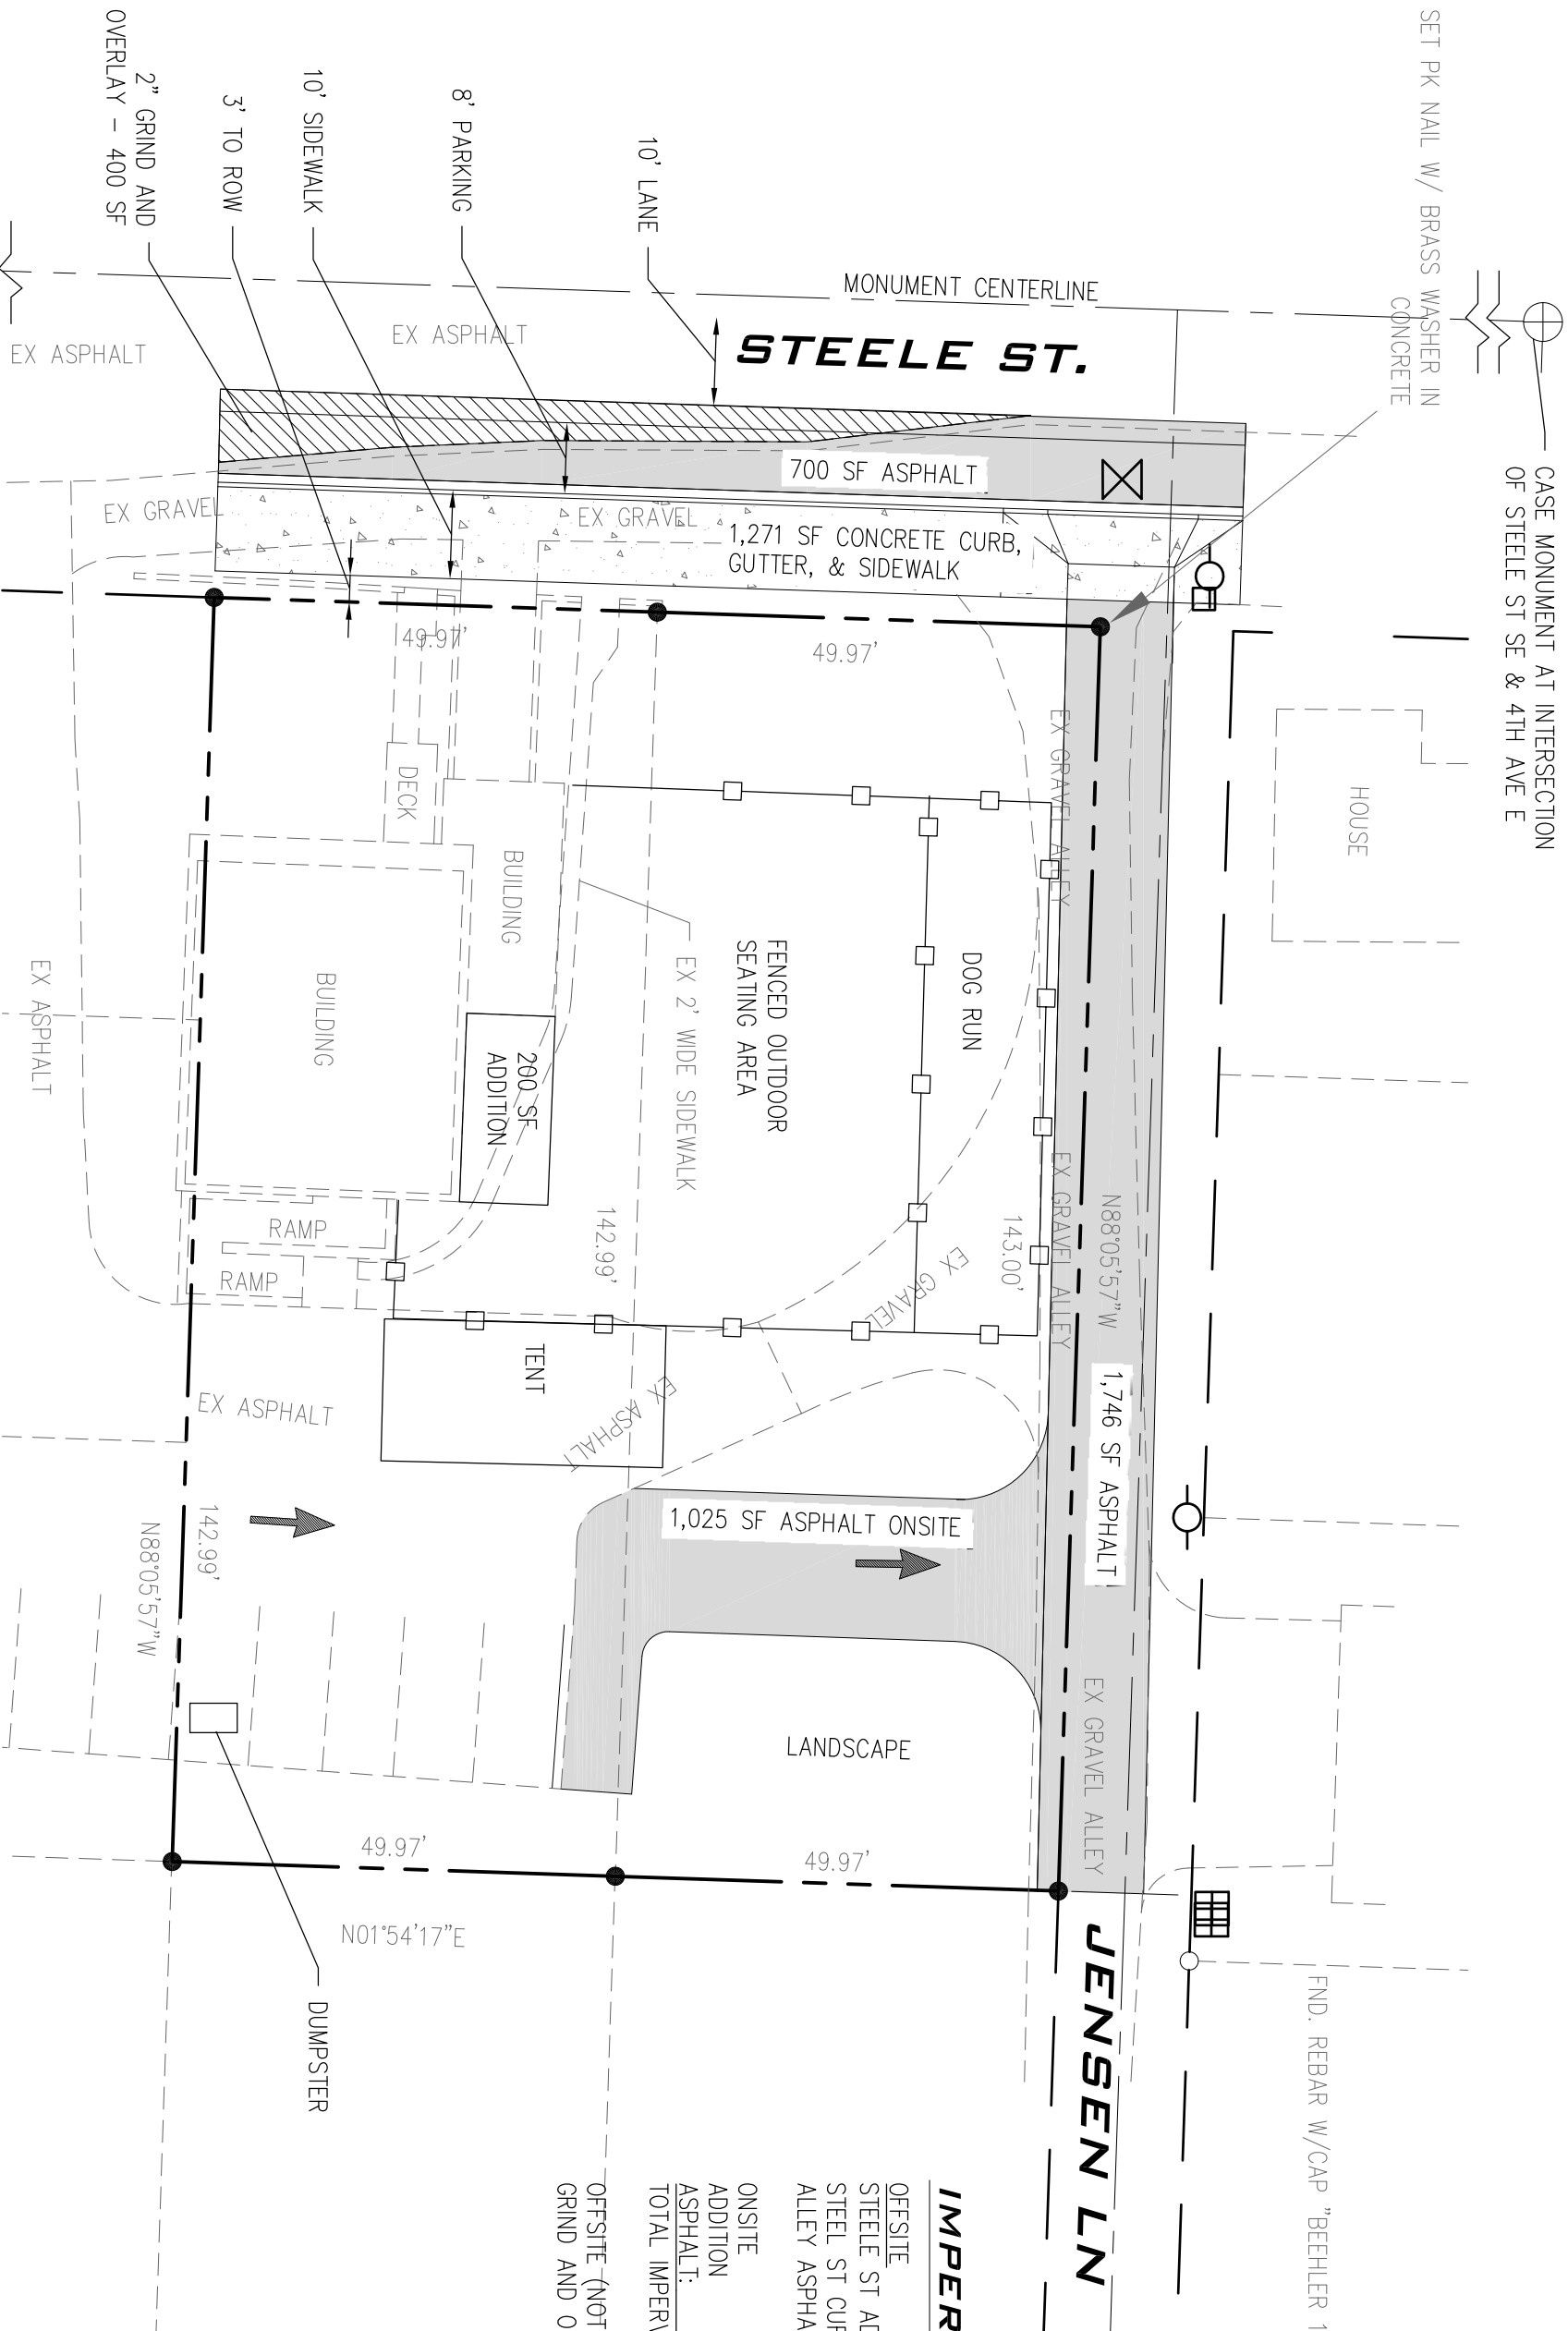

Civil Engineering & Planning
8270 28th Court NE,
Suite 201, Lacey, WA 98516
Phone : 360.459.1102
Fax: 360.459.1013

DWN. BY DAW	DATE 1/3/19	JOB NO. 18540
CHKD. BY CMC	SCALE 1" = 20'	SHEET 1 OF 1