
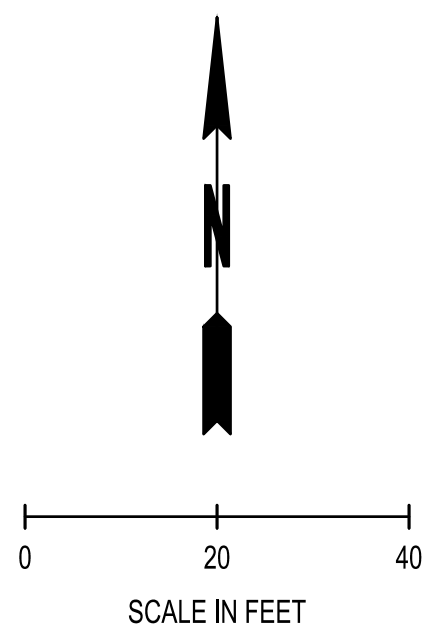
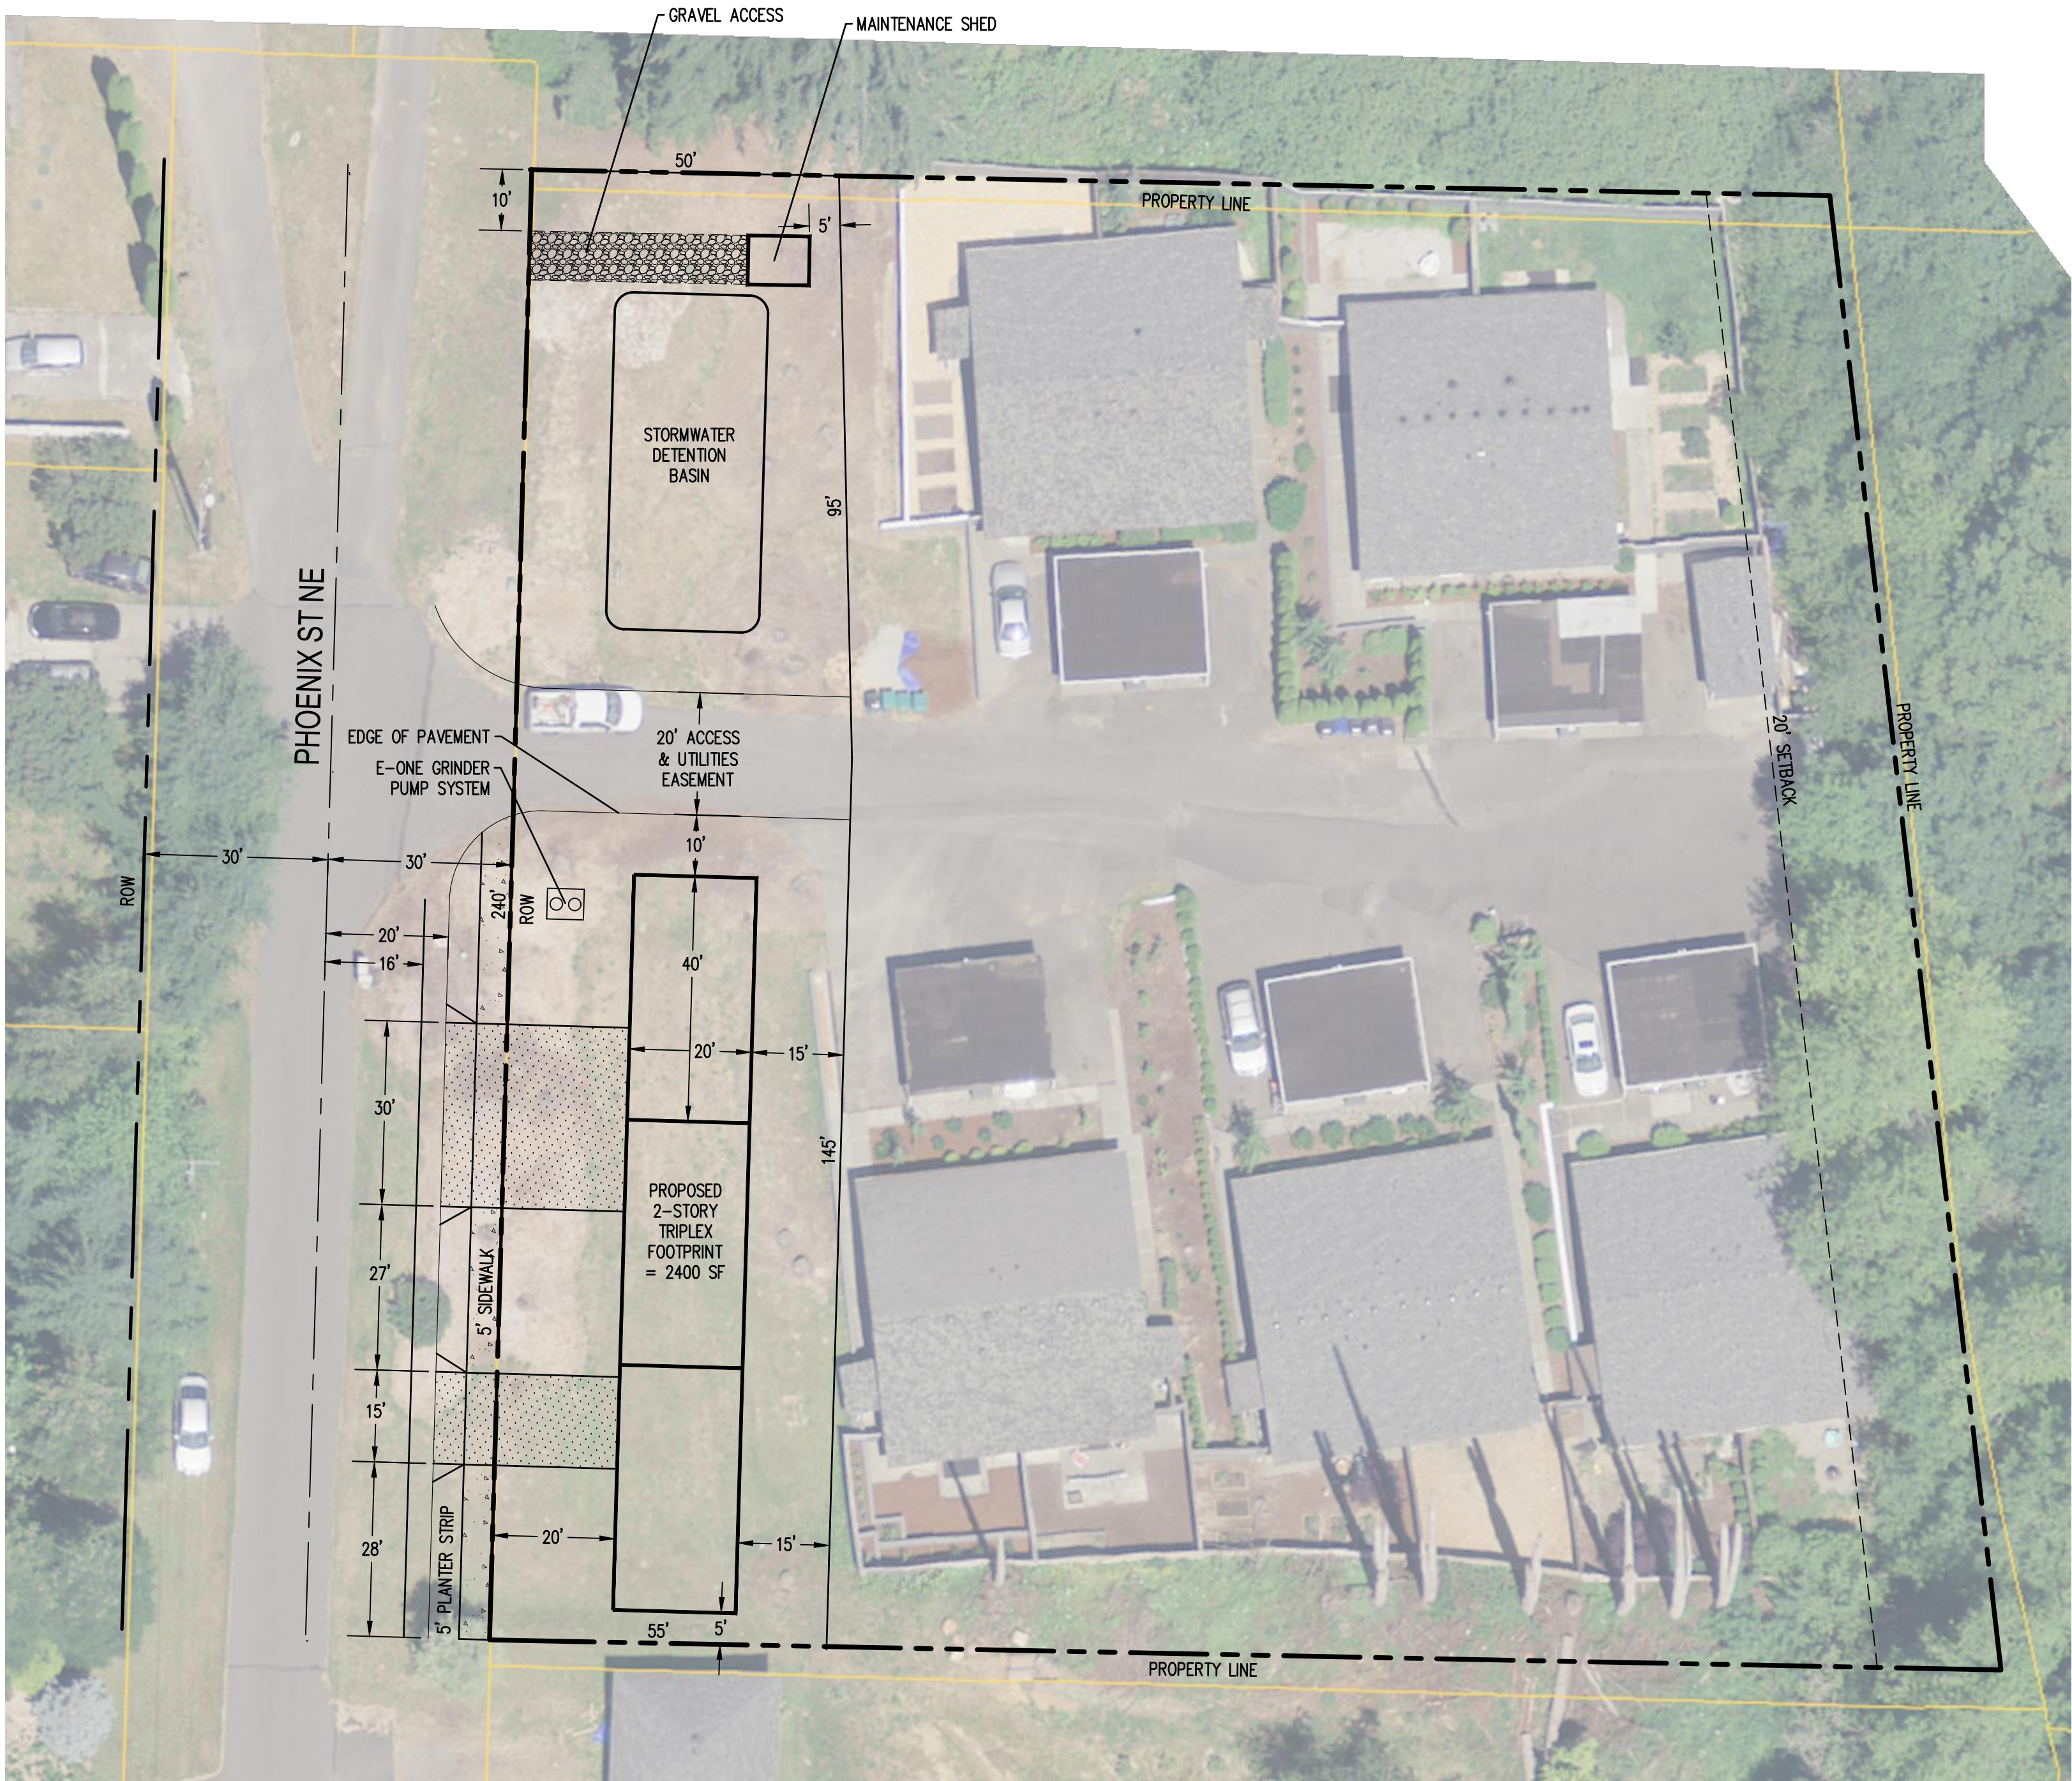


SEC. 18, T18N., R1W., W.M.

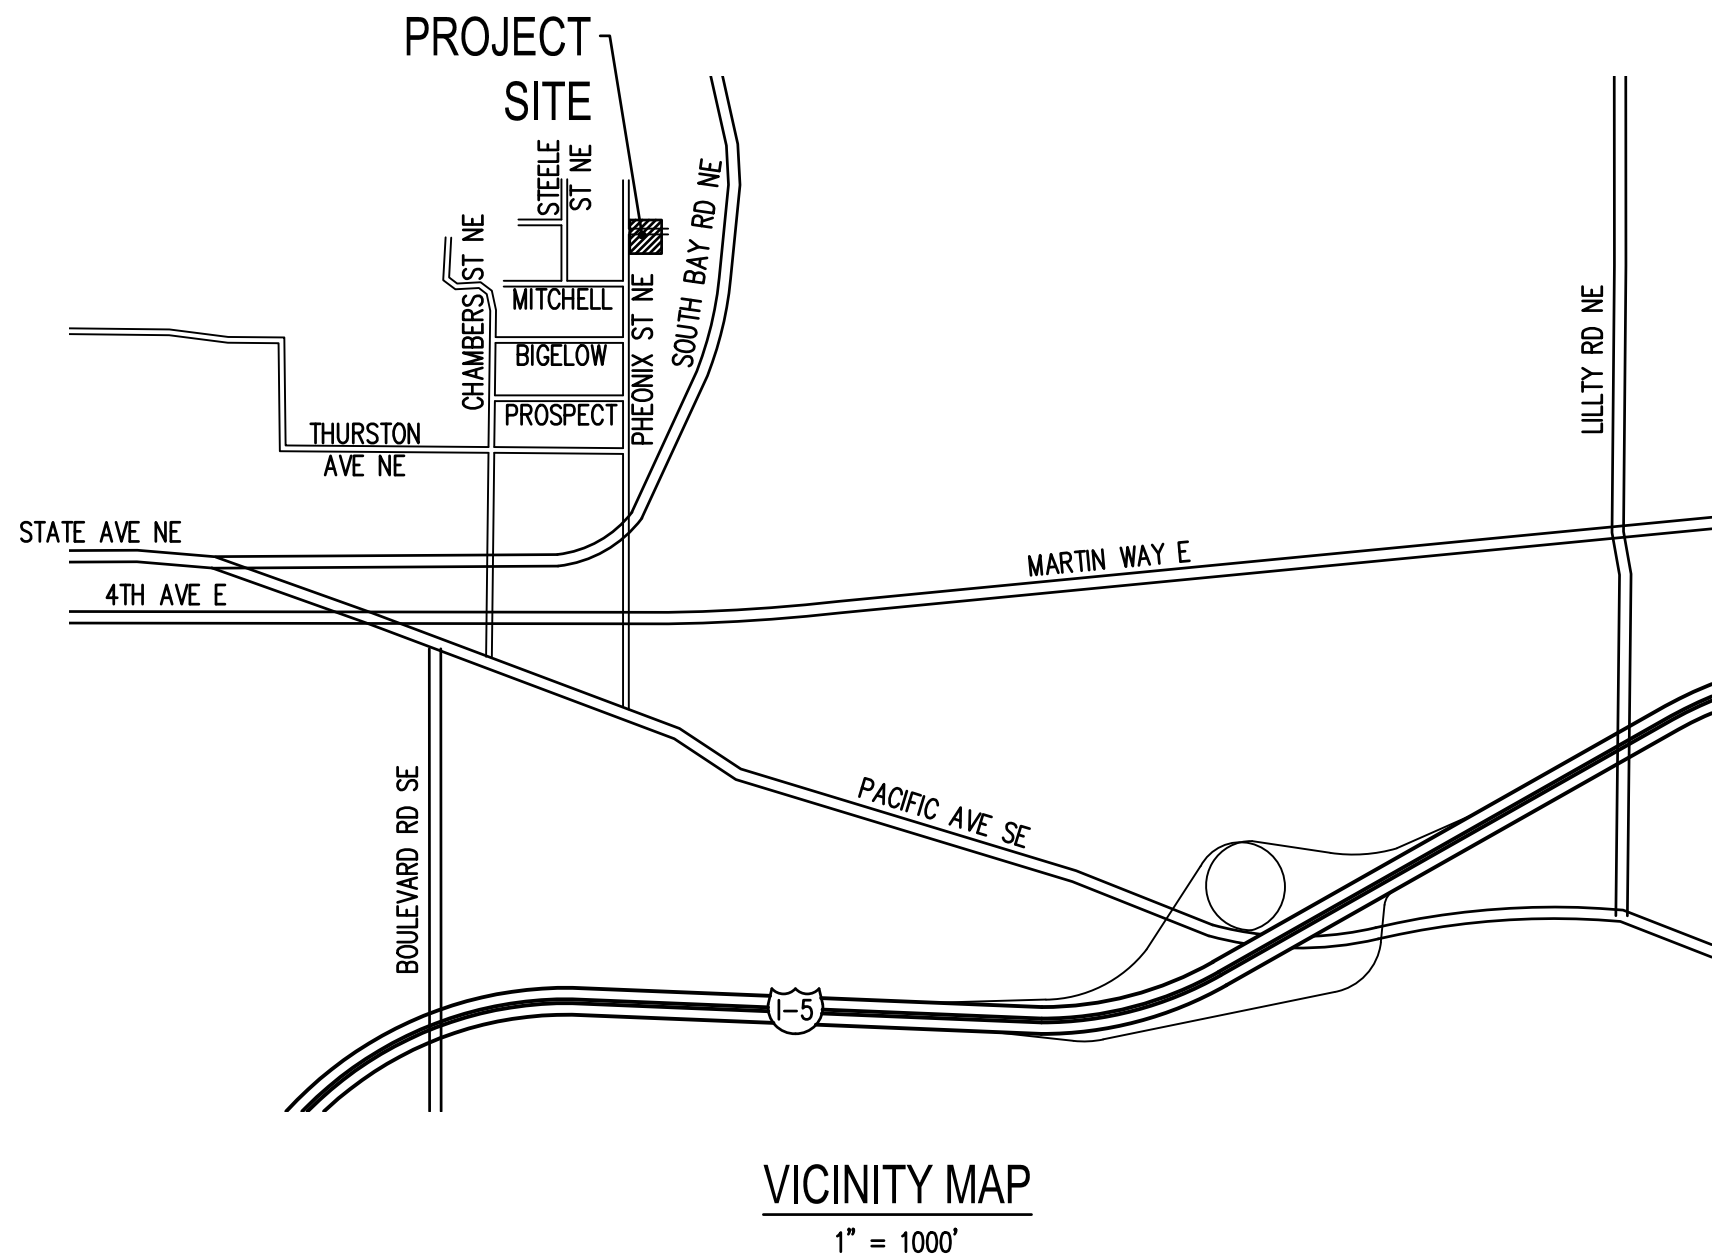

CONSULTANT

SCJ ALLIANCE
8730 TALLON LN NE, SUITE 200
LACEY, WA 98516
PH: 360.352.1465
CONTACT: ROBERT CONNOLLY, P.E.

SITE INFORMATION

SITE ADDRESS:
828 PHOENIX ST NE
OLYMPIA, A 98506

PARCEL NUMBER: 11818221302

PROPOSED BLDG. AREA: 2,400 SF

ACRES: 1.27

ZONING: R-6-12

EX. UNITS:	10
PROPOSED UNITS:	3
TOTAL UNITS:	13

OWNER/ APPLICANT

JEANETTE L. SEVEDGE-APP
5515 BEVERLY DRIVE NE
OLYMPIA, WA 98516

ENGINEERING

SCJ ALLIANCE
CONTACT: ROBERT CONNOLLY, P.E.
EMAIL: BOB.CONNOLLY@SCJALLIANCE.COM
PH: 360.352.1465