
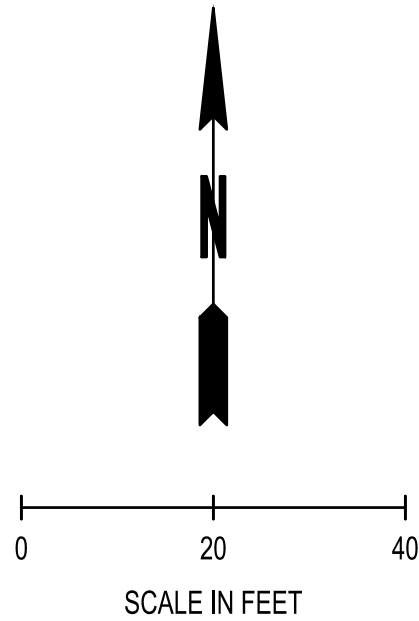
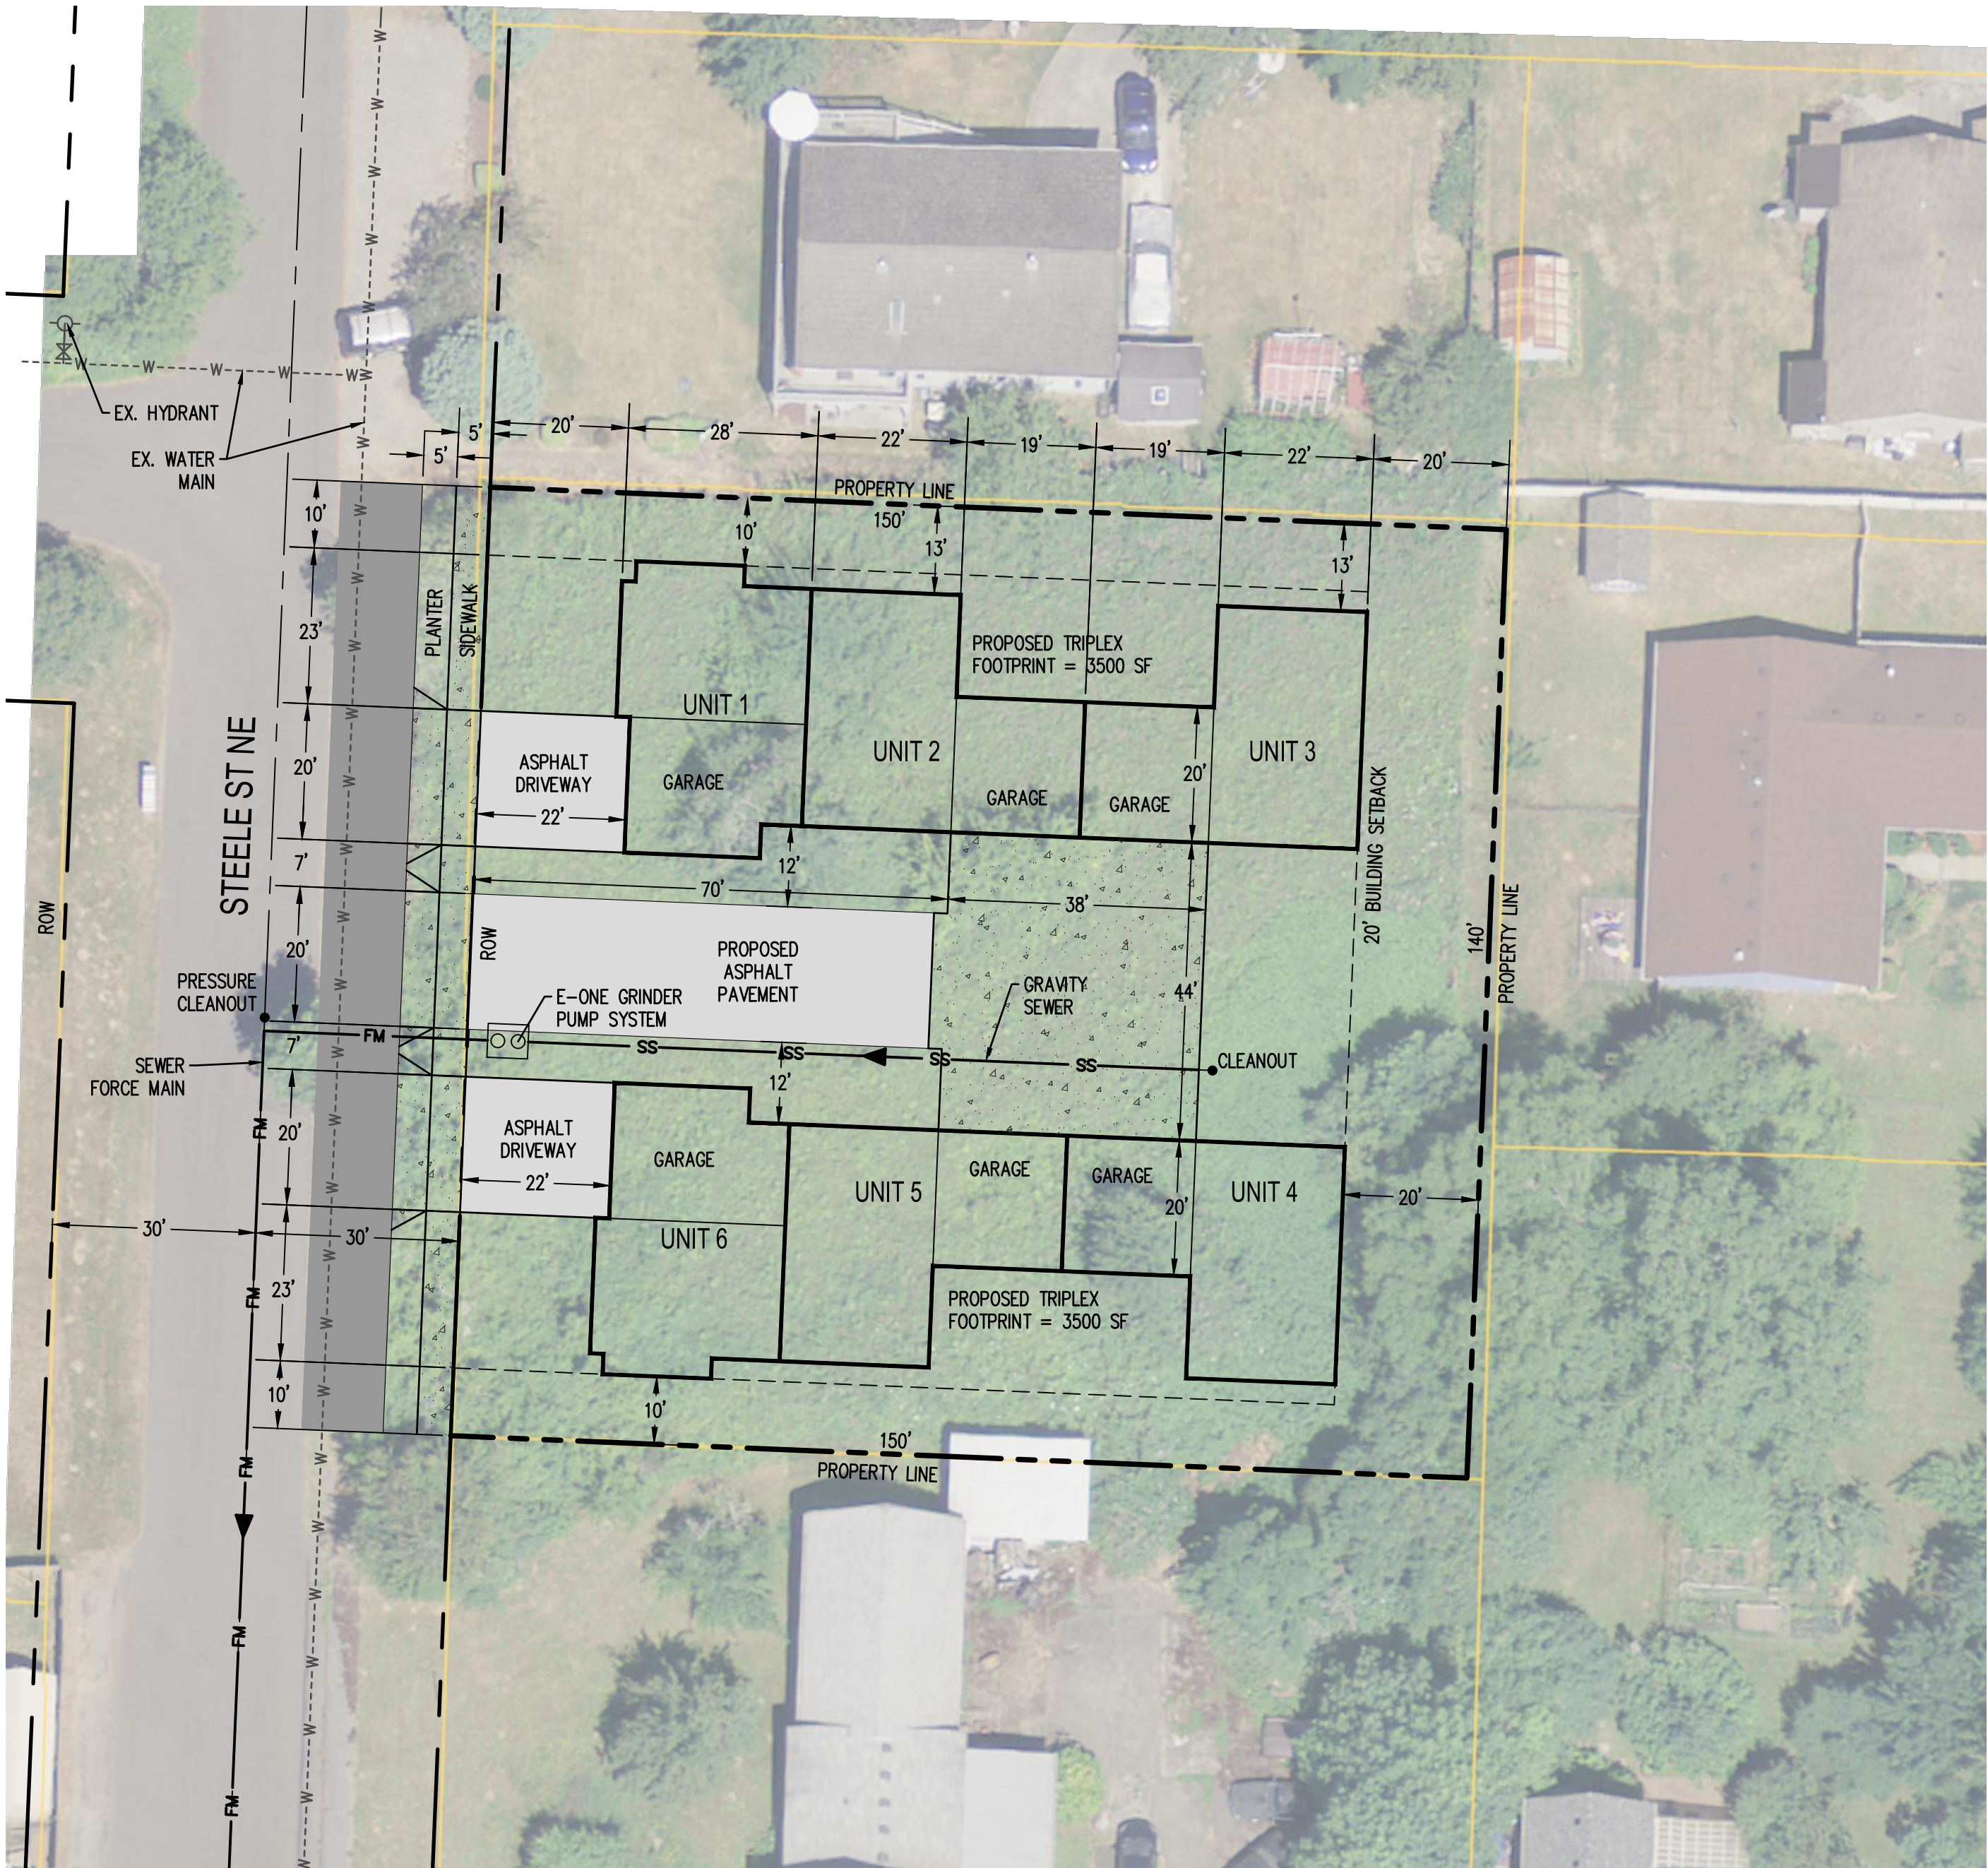
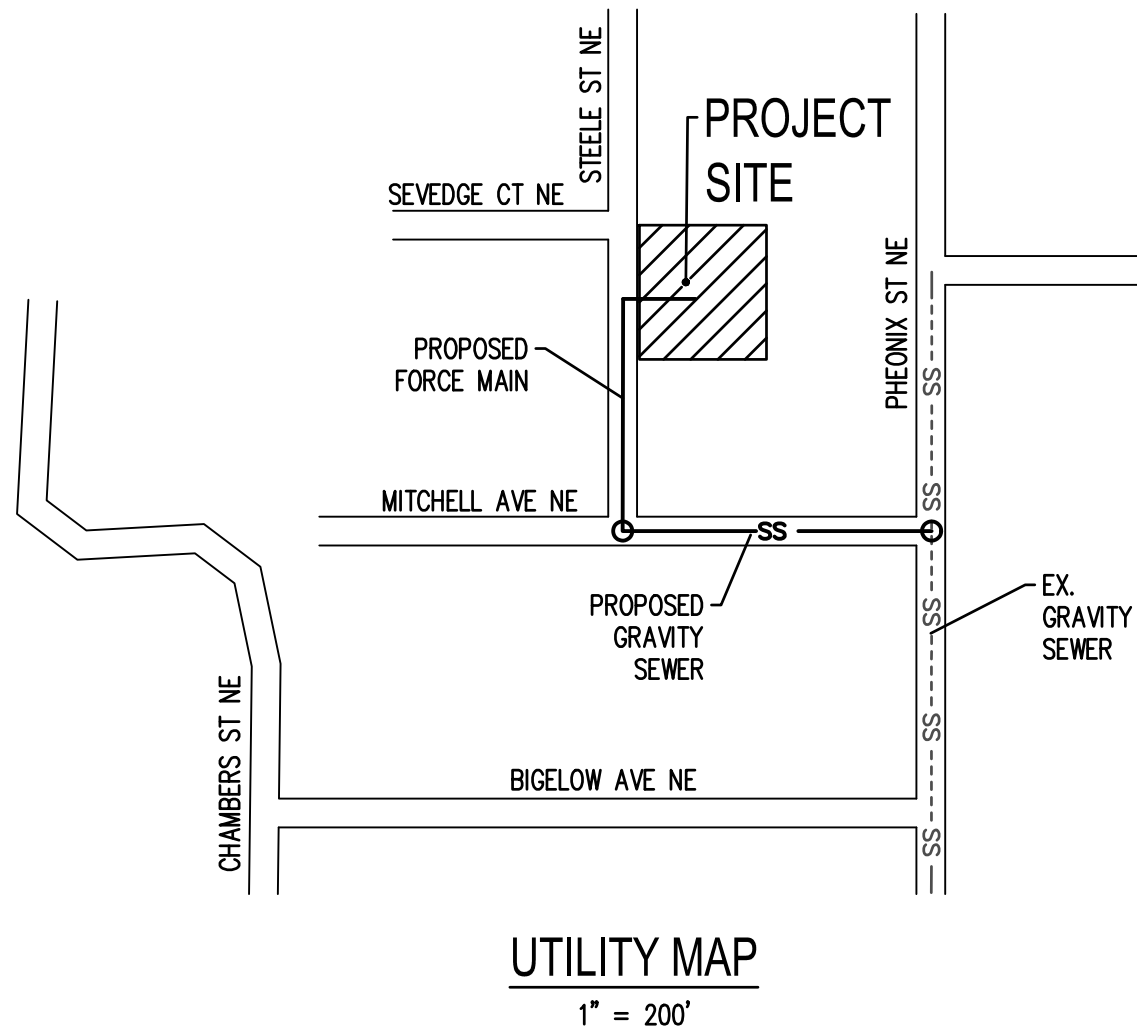


SEC. 13, T18N., R2W., W.M.

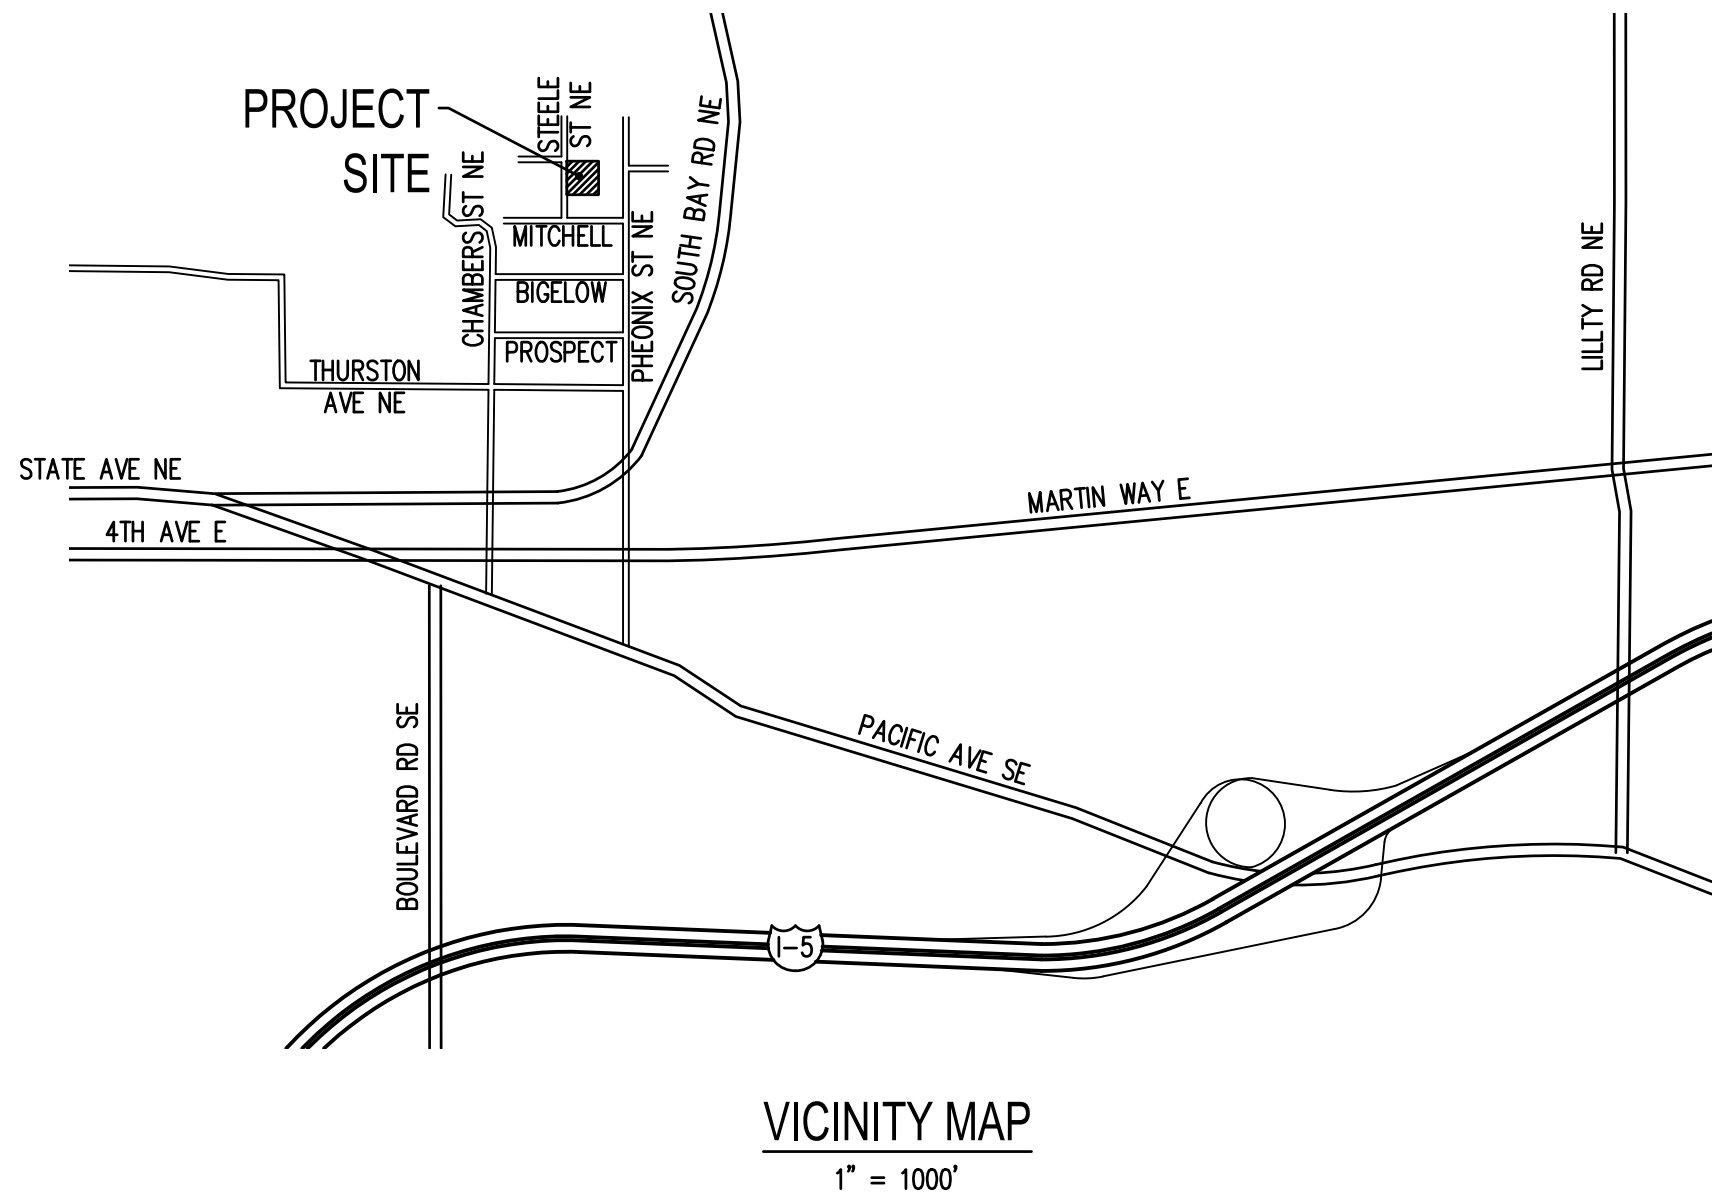

CONSULTANT

SCJ ALLIANCE
8730 TALLON LN NE, SUITE 200
LACEY, WA 98516
PH: 360.352.1465
CONTACT: ROBERT CONNOLLY, P.E.

SITE INFORMATION

SITE ADDRESS:
820 STEELE ST NE
OLYMPIA, A 98507

PARCEL NUMBER: 09480070200

ACRES: 0.48

ZONING: R-6-12

PROPOSED UNITS: 6

TOTAL PROPOSED BLDG. AREA: 7,000 SF

BUILDING COVERAGE: 33% OF SITE

TOTAL SITE IMPERVIOUS AREA: 60% OF SITE

OWNER/ APPLICANT

JEANETTE L SEVEDGE-APP
PO BOX 156
OLYMPIA, WA 98507

ENGINEERING

SCJ ALLIANCE
CONTACT: ROBERT CONNOLLY, P.E.
EMAIL: BOB.CONNOLLY@SCJALLIANCE.COM
PH: 360.352.1465



8730 TALLON LANE NE, SUITE 200, LACEY, WA 98516
P: 360.352.1465 F: 360.352.1509
SCJALLIANCE.COM

HORIZONTAL SCALE:
1" = 20'

DATE:
MARCH, 2019

JOB No.:
3259.03

DRAWING FILE No.:
PRESUB SKETCH.dwg

TRIPLEX DEVELOPMENT

PRESUBMISSION SKETCH

EXHIBIT No:
EX-01

SHEET No:
1 of 1