


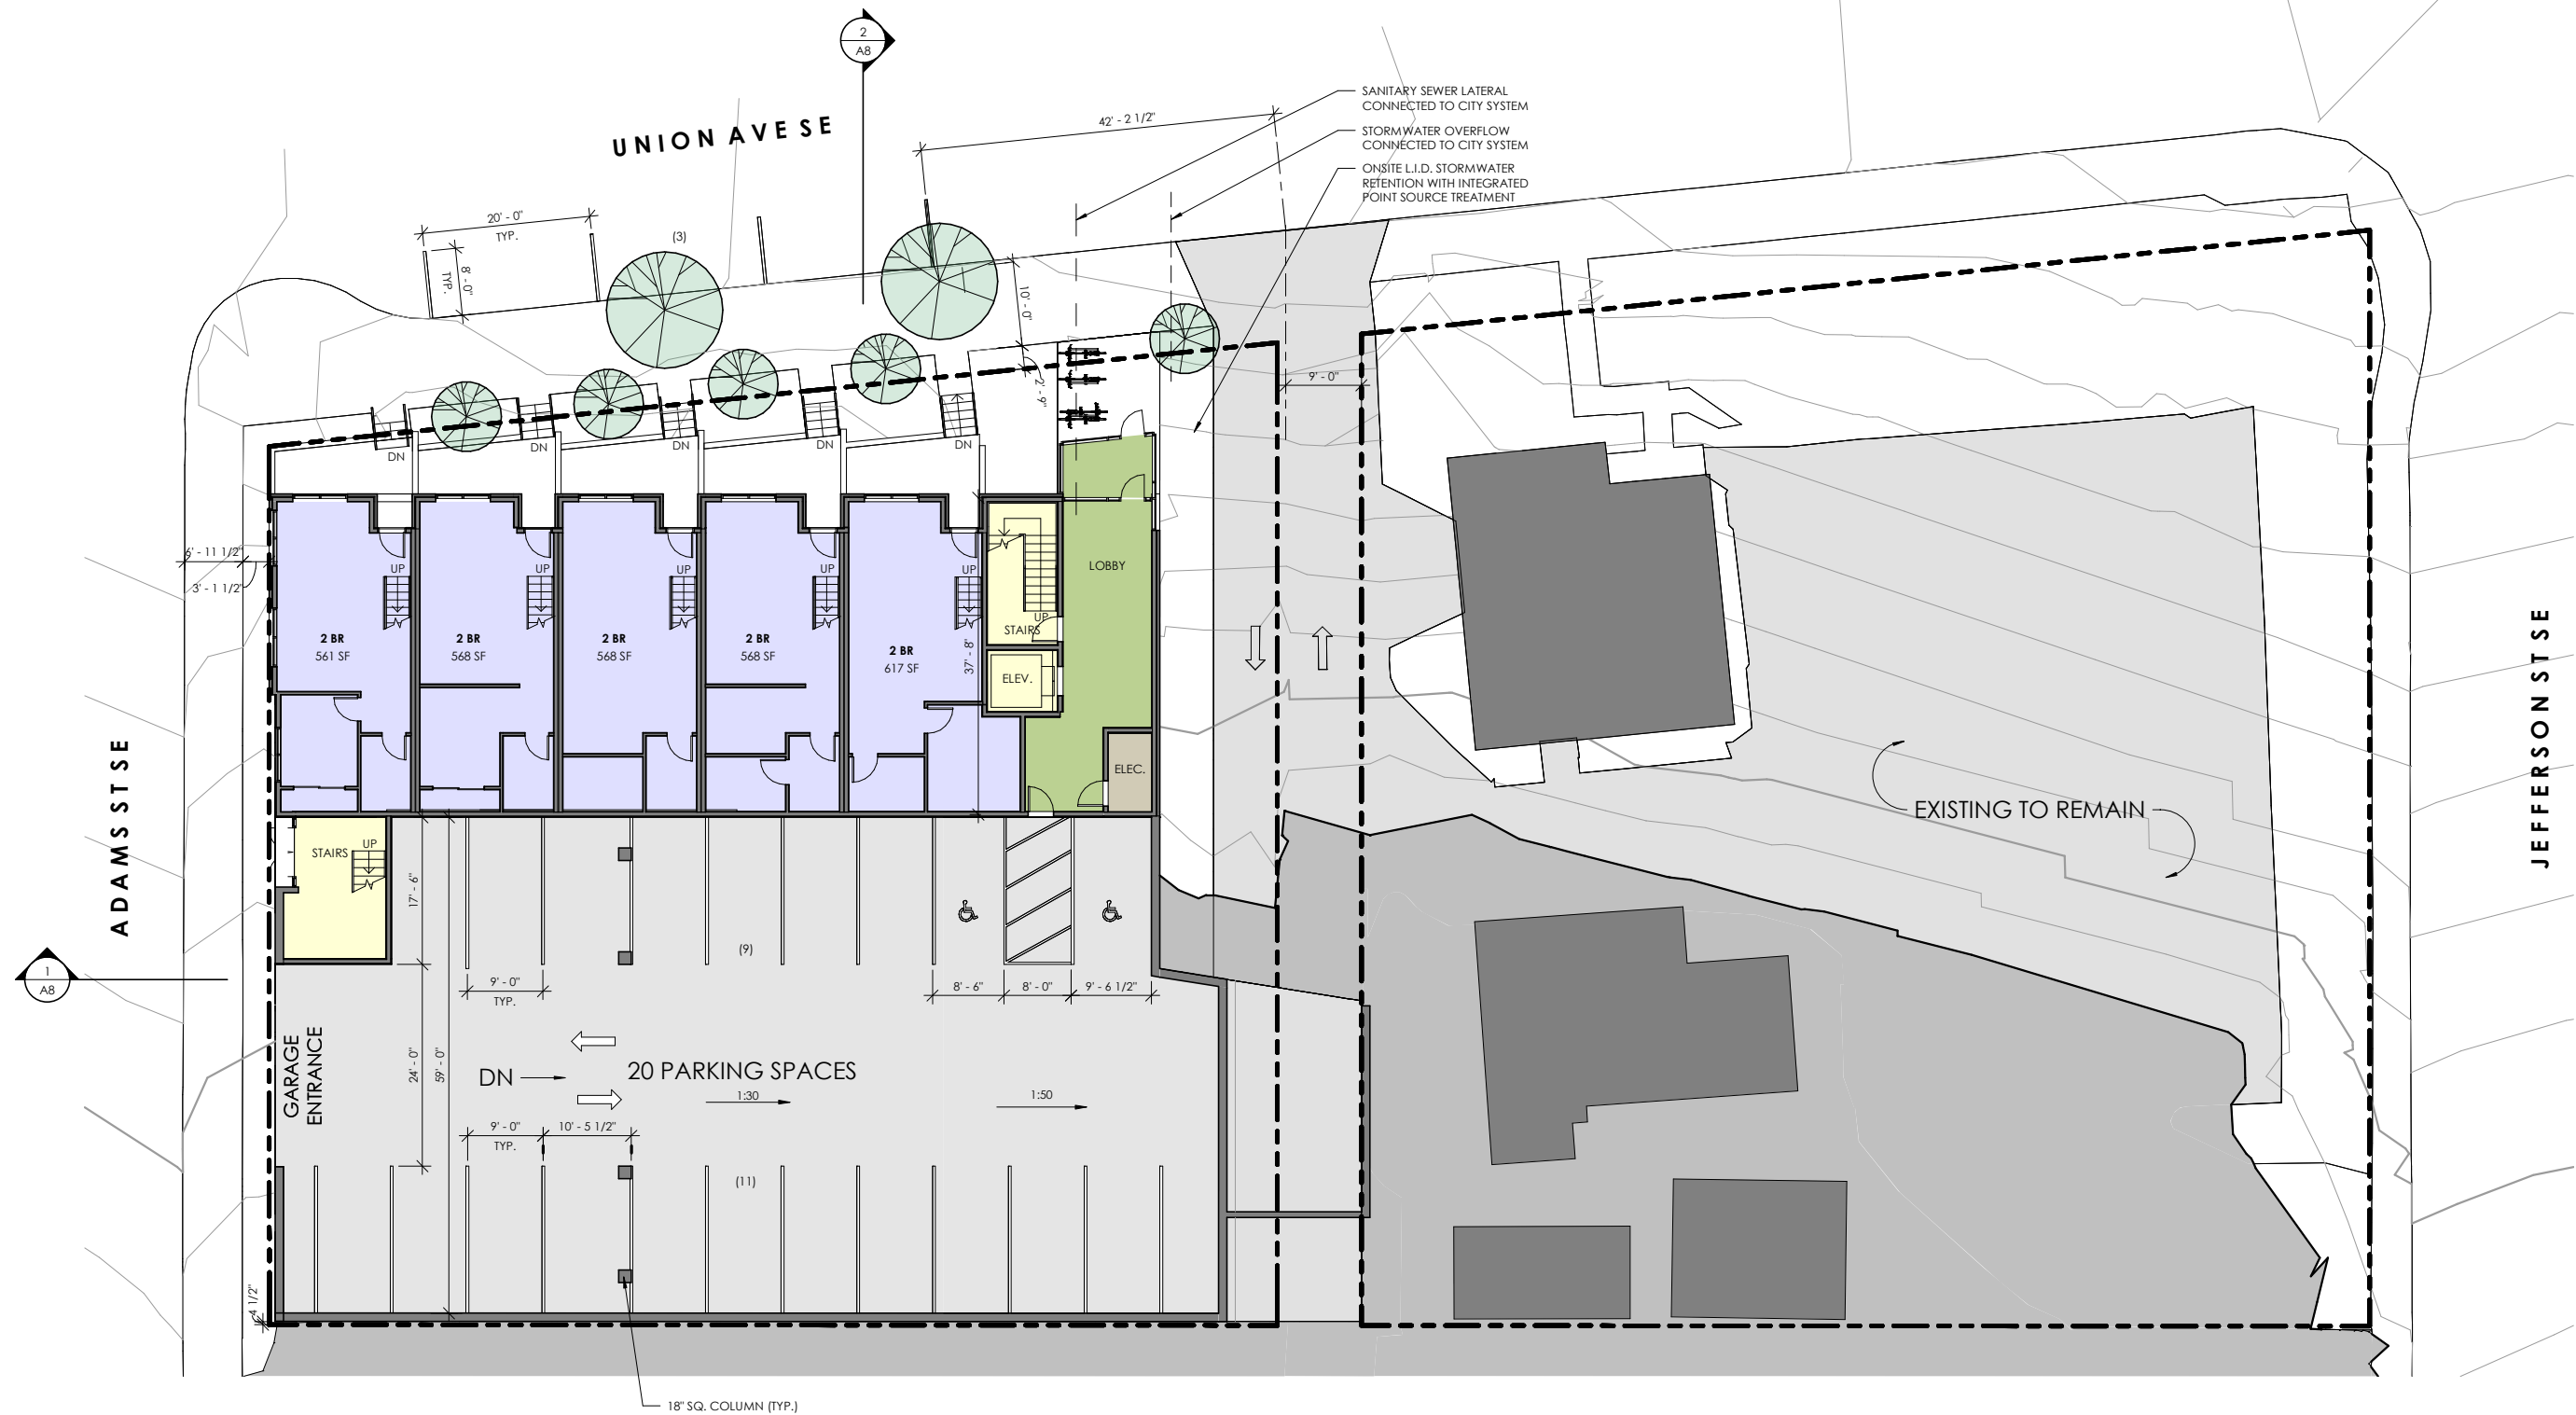

1 TOWNHOUSE FIRST FLOOR/P1/SITE PLAN

URBAN OLYMPIA

UNION AND JEFFERSON | OLYMPIA, WA

CONCEPT DESIGN | 06/01/19

A2

TOWNHOUSE FIRST FLOOR / P1 / SITE





1 TOWNHOUSE MEZZANINE/P2/SITE PLAN

URBAN OLYMPIA
UNION AND JEFFERSON | OLYMPIA, WA

CONCEPT DESIGN | 06/01/19

A3

TOWNHOUSE MEZZANINE / P2 / SITE





1 FLOORS 2-3

0' 4' 8' 16'

URBAN OLYMPIA

UNION AND JEFFERSON | OLYMPIA, WA

CONCEPT DESIGN | 06/01/19

A4
FLOOR 2-3






1 FLOORS 4-5

URBAN OLYMPIA
UNION AND JEFFERSON | OLYMPIA, WA

CONCEPT DESIGN | 06/01/19


A5
FLOORS 4-5



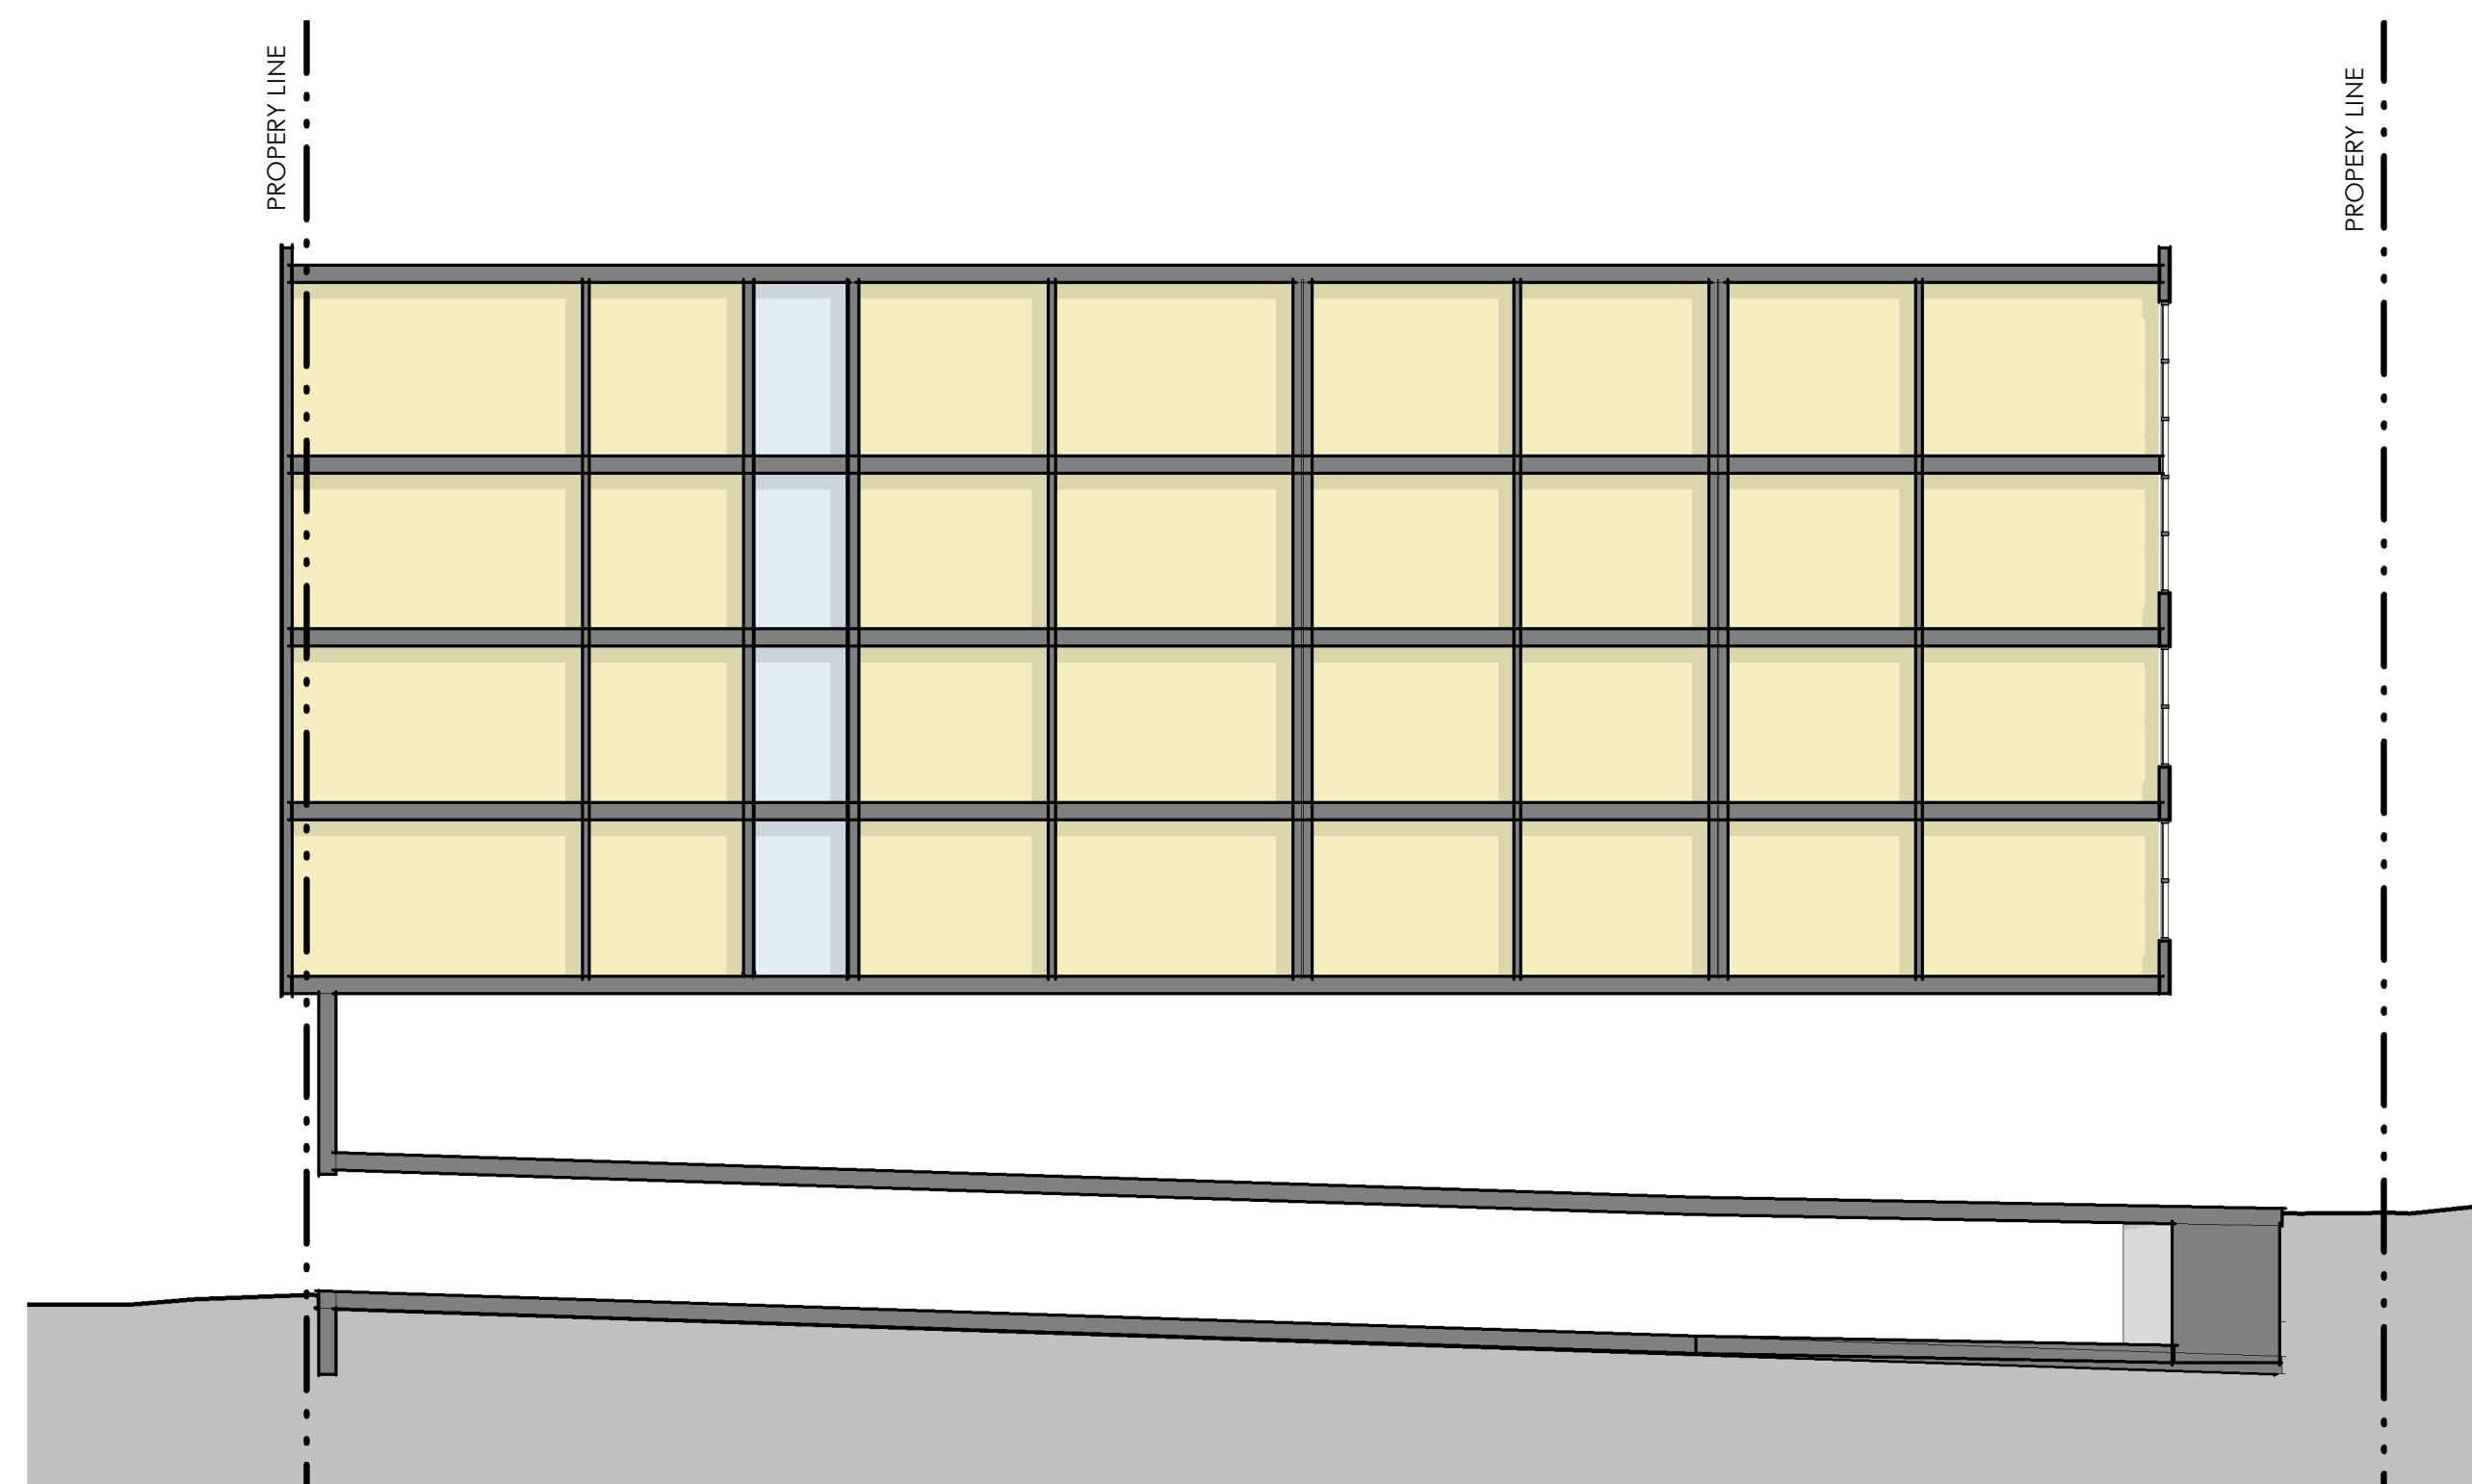

1 E-W SECTION
0' 4' 8' 16'

- ROOF 108' - 0" —
- FLOOR 5 98' - 0" —
- FLOOR 4 88' - 0" —
- FLOOR 3 78' - 0" —
- FLOOR 2 68' - 0" —
- T.H. MEZZ 58' - 0" —
- T.H. FIRST FLOOR 48' - 0" —

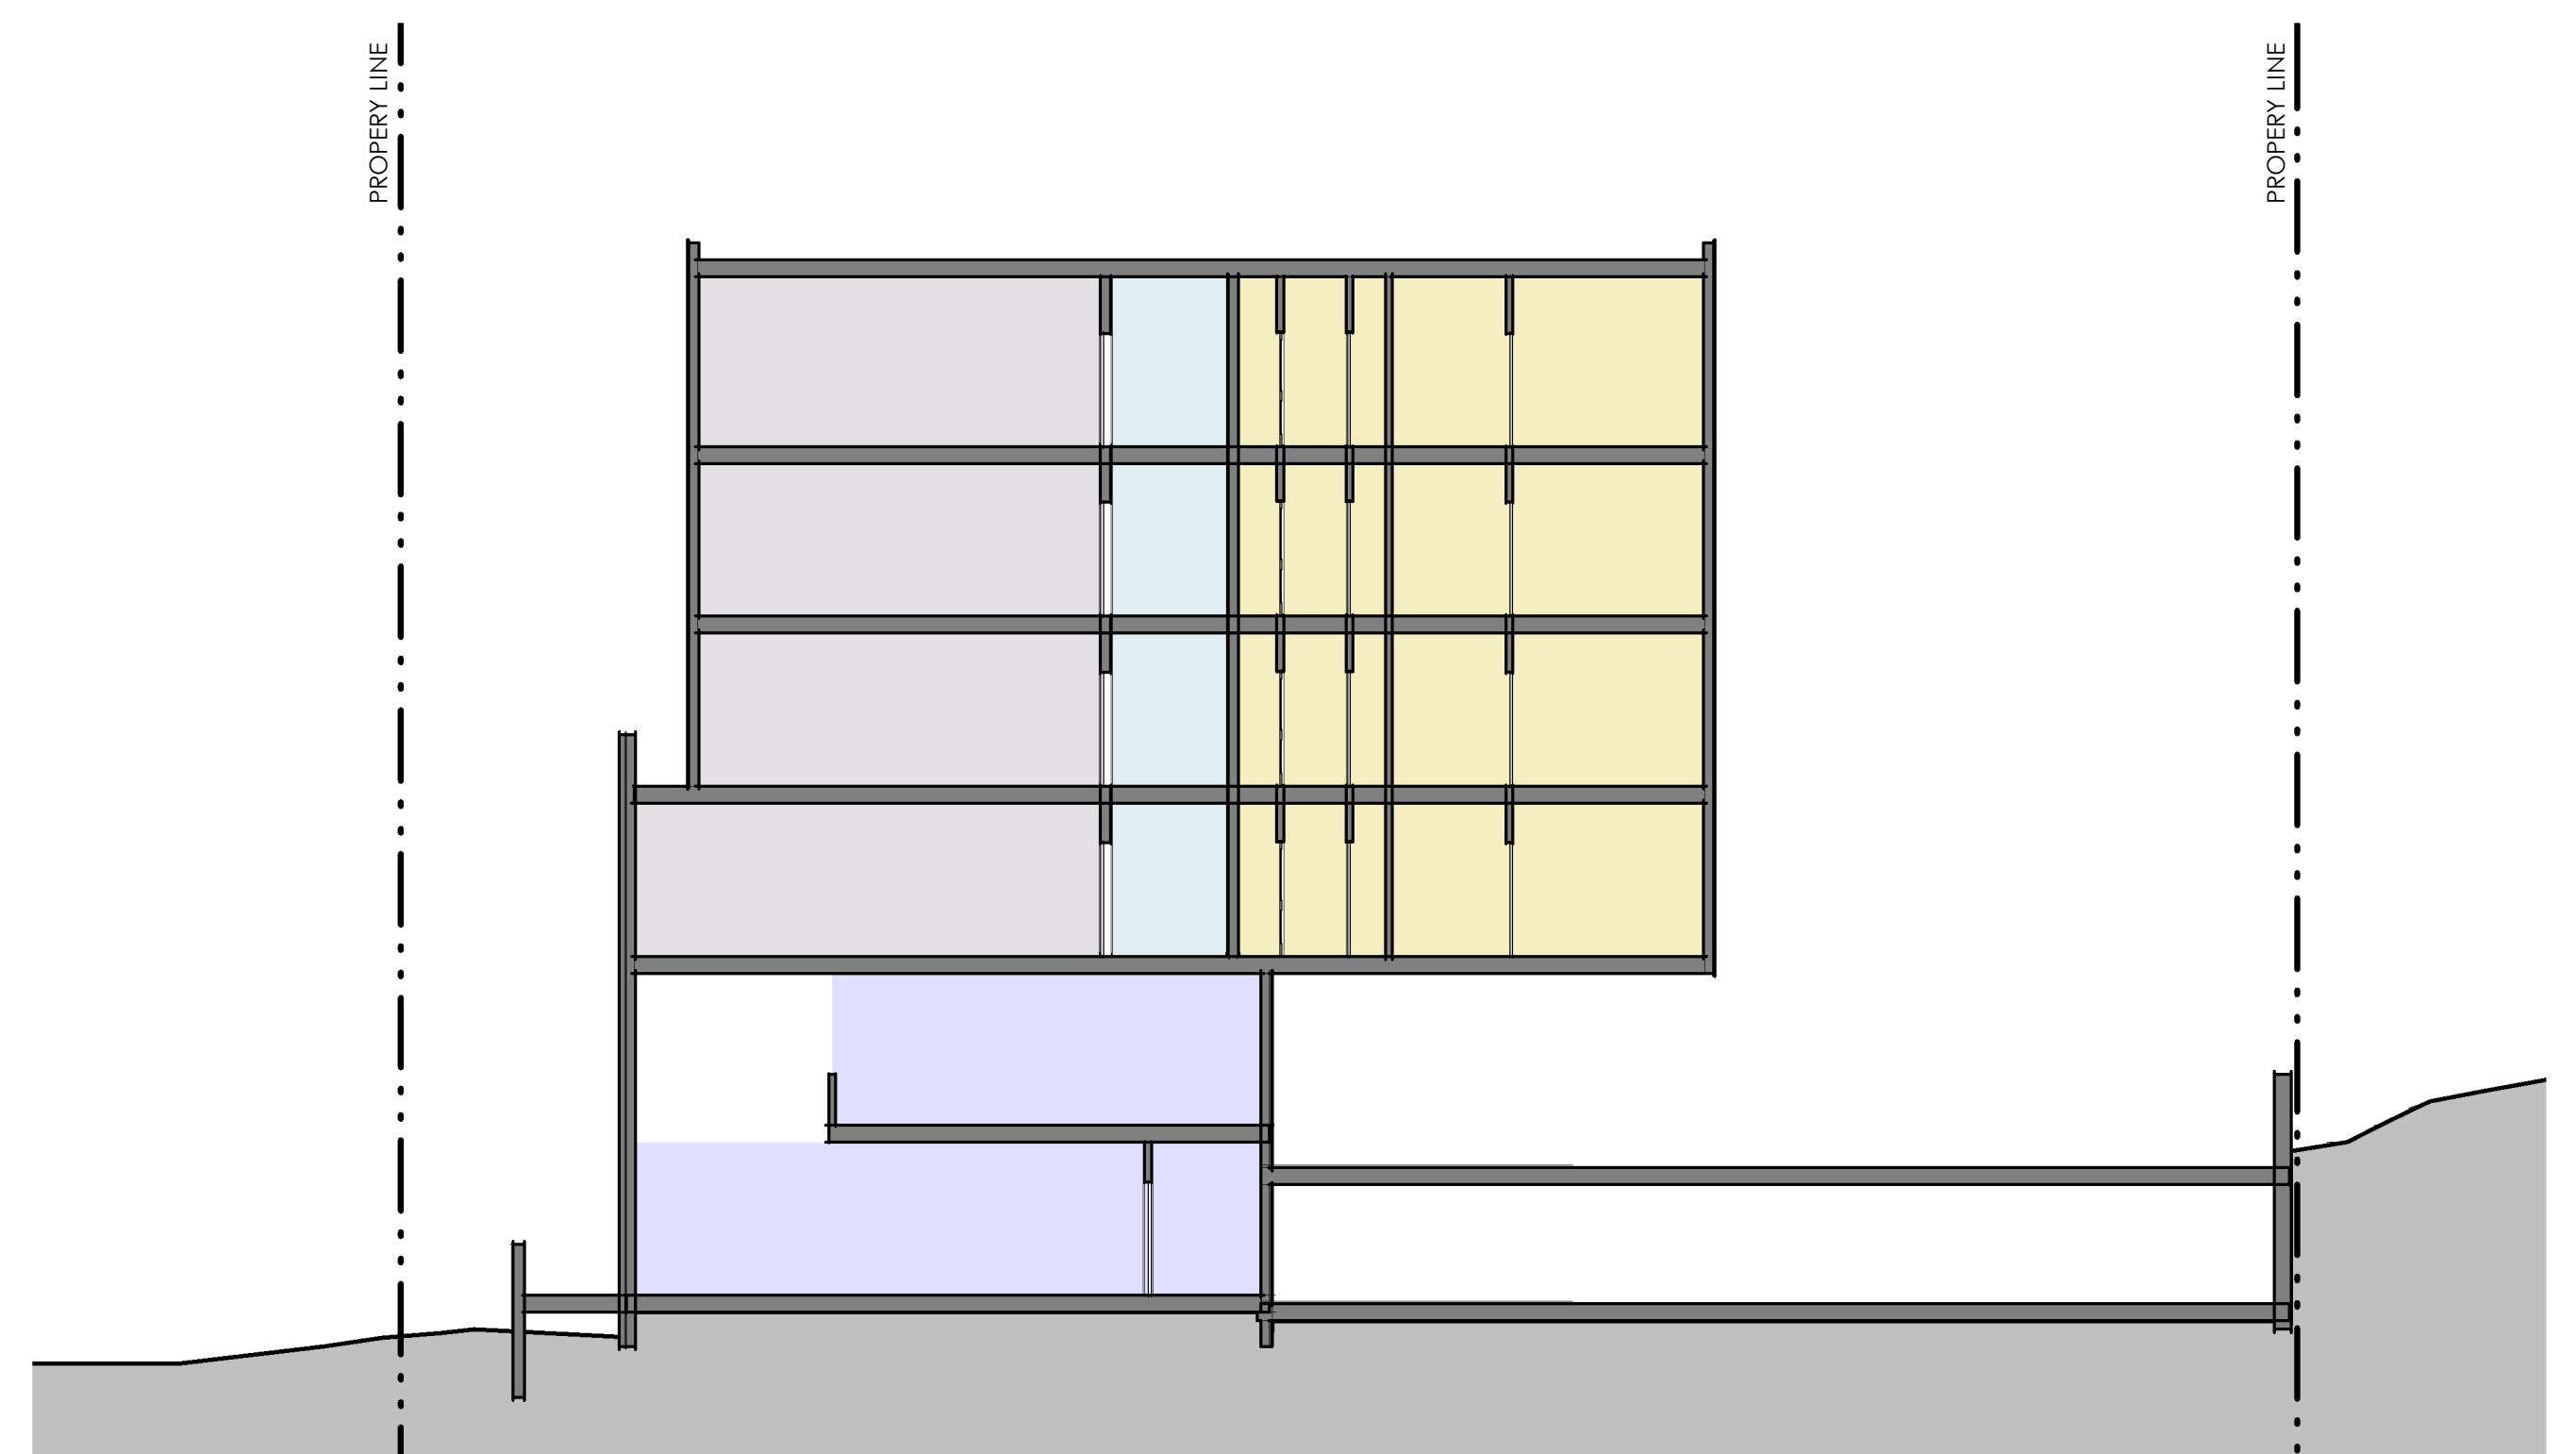

2 N-S SECTION
0' 4' 8' 16'