
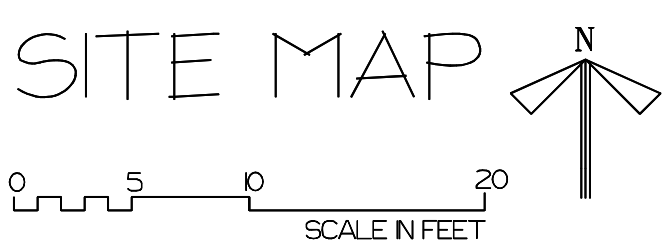


STATE AVENUE

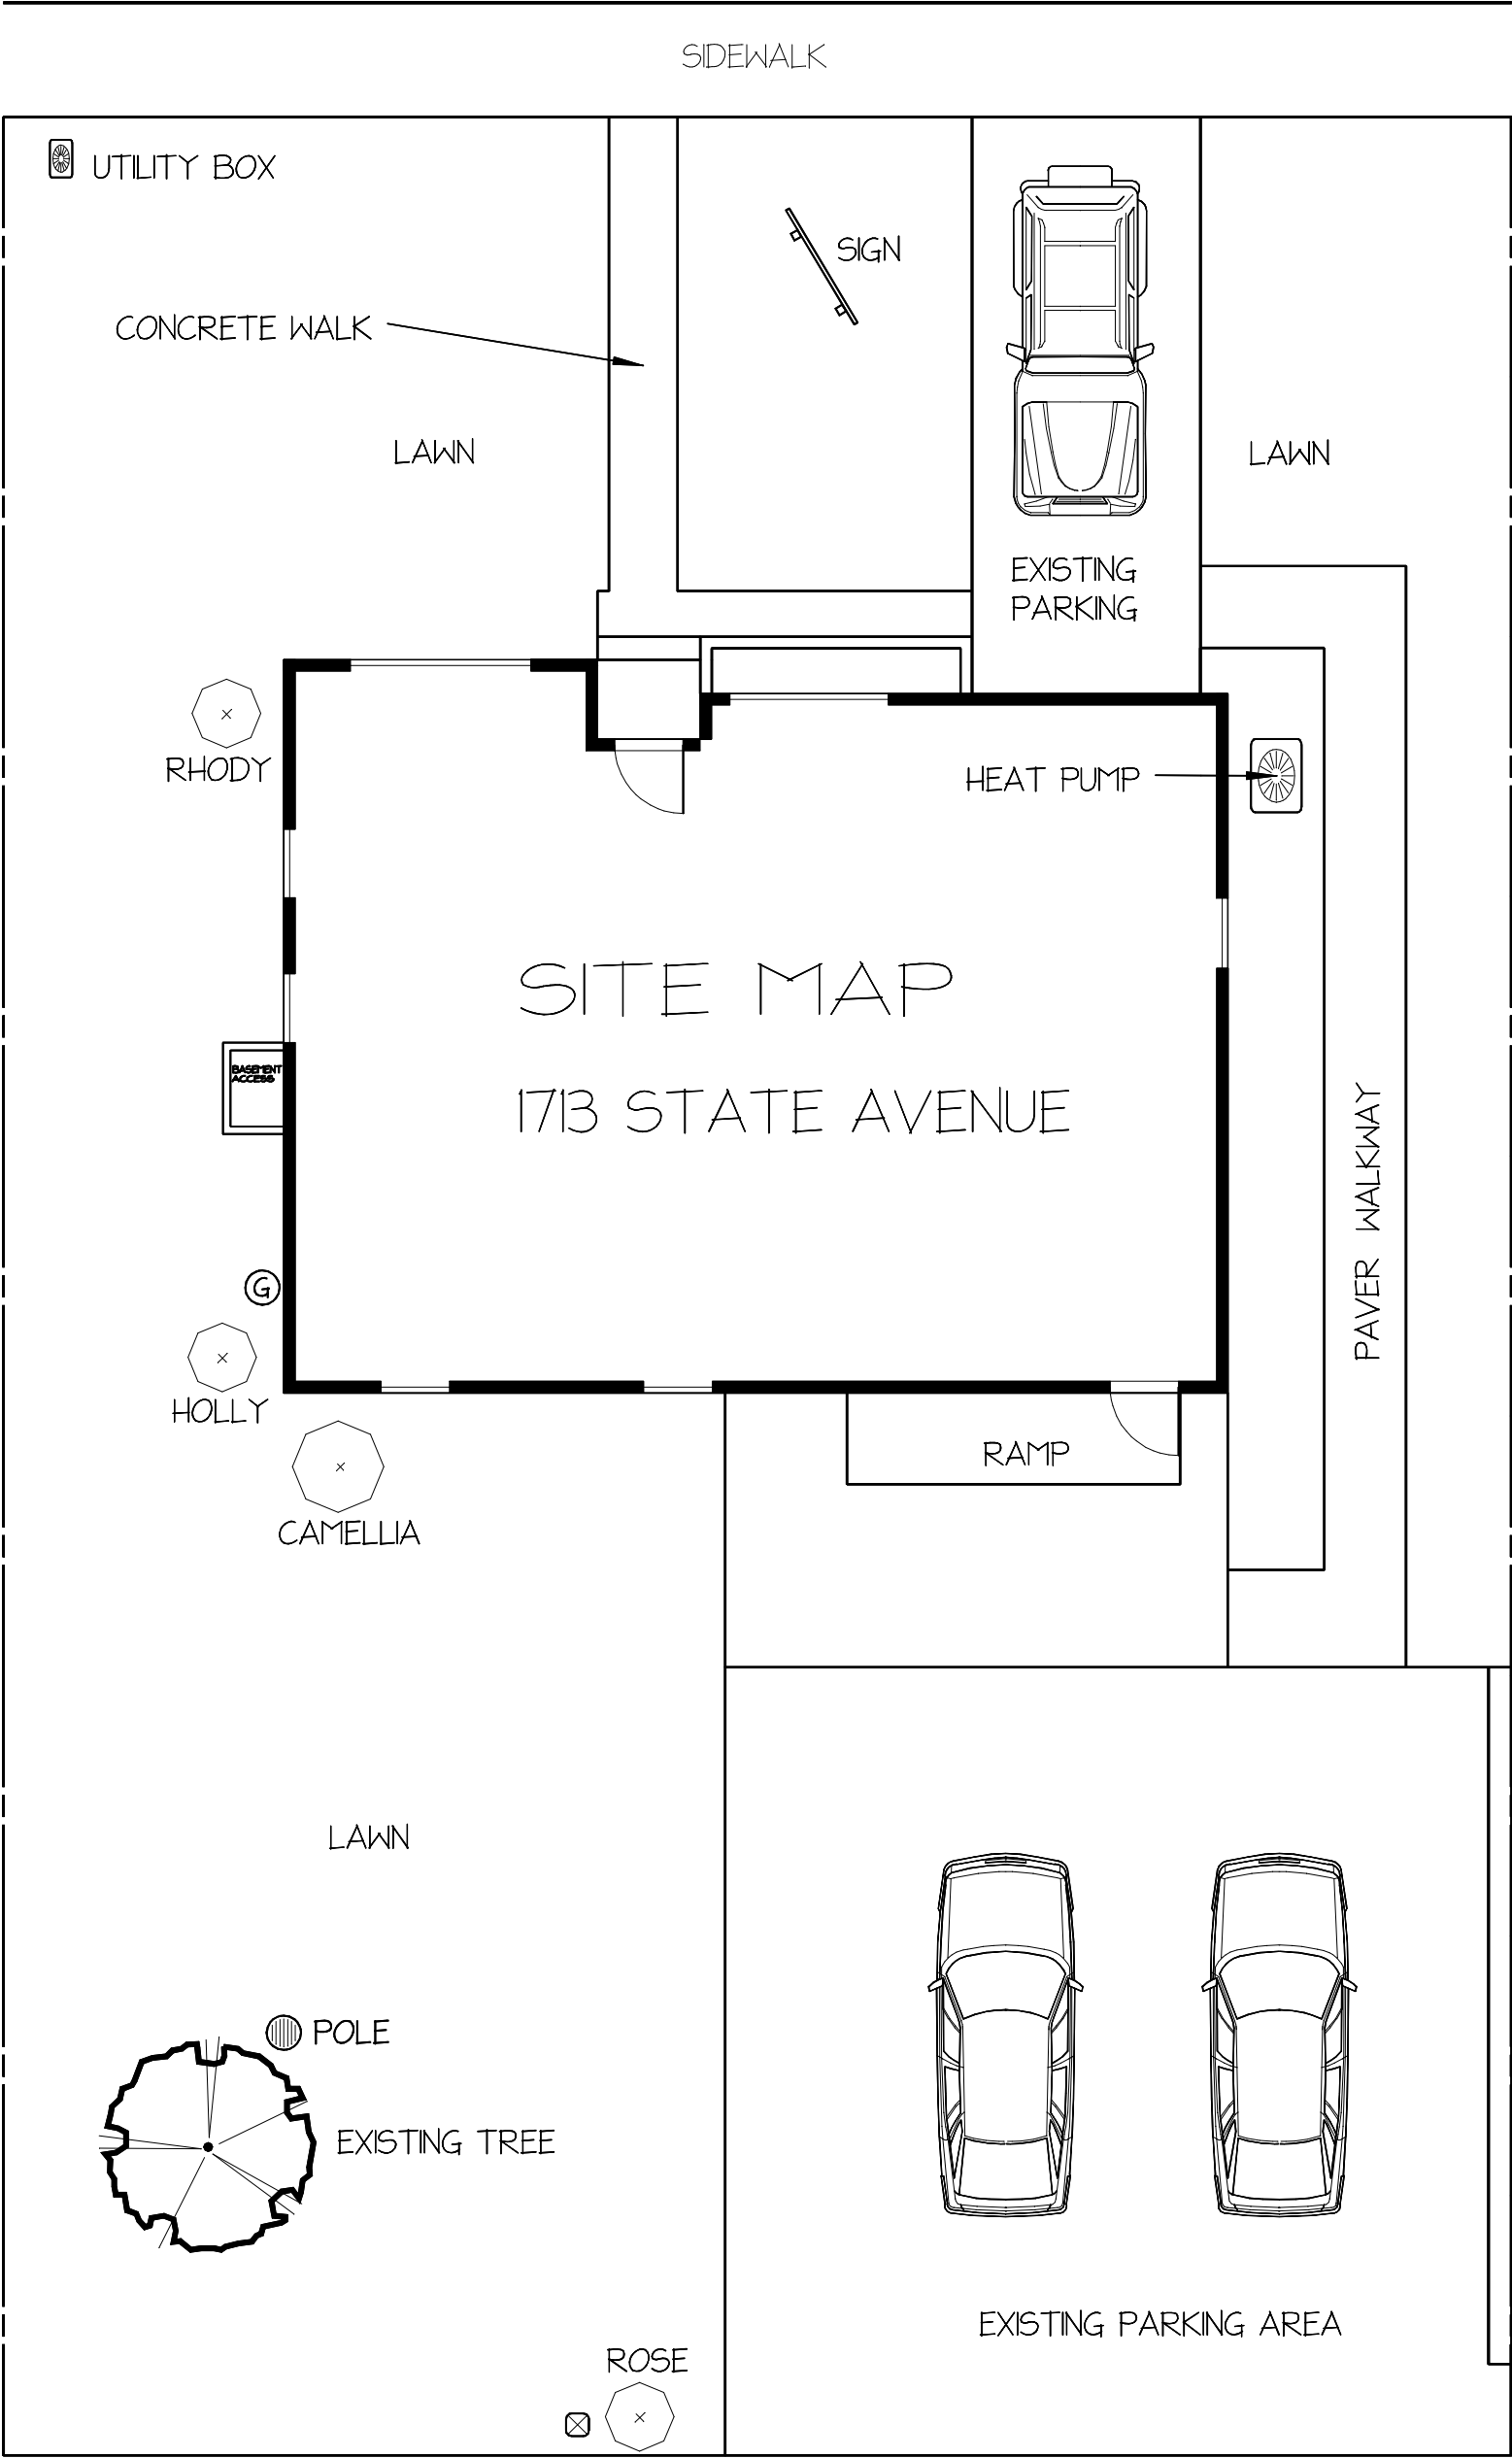

OLYMPIA FIG TREE LLC, DAVID SLACK		
173 STATE AVENUE NE		
OLYMPIA, WA 98506		
client:	date	revision
scale	1-2-2020	
1/8"=1'		
drawn by	checked by	drawing #
LINDA ANDREWS	LINDA ANDREWS	