


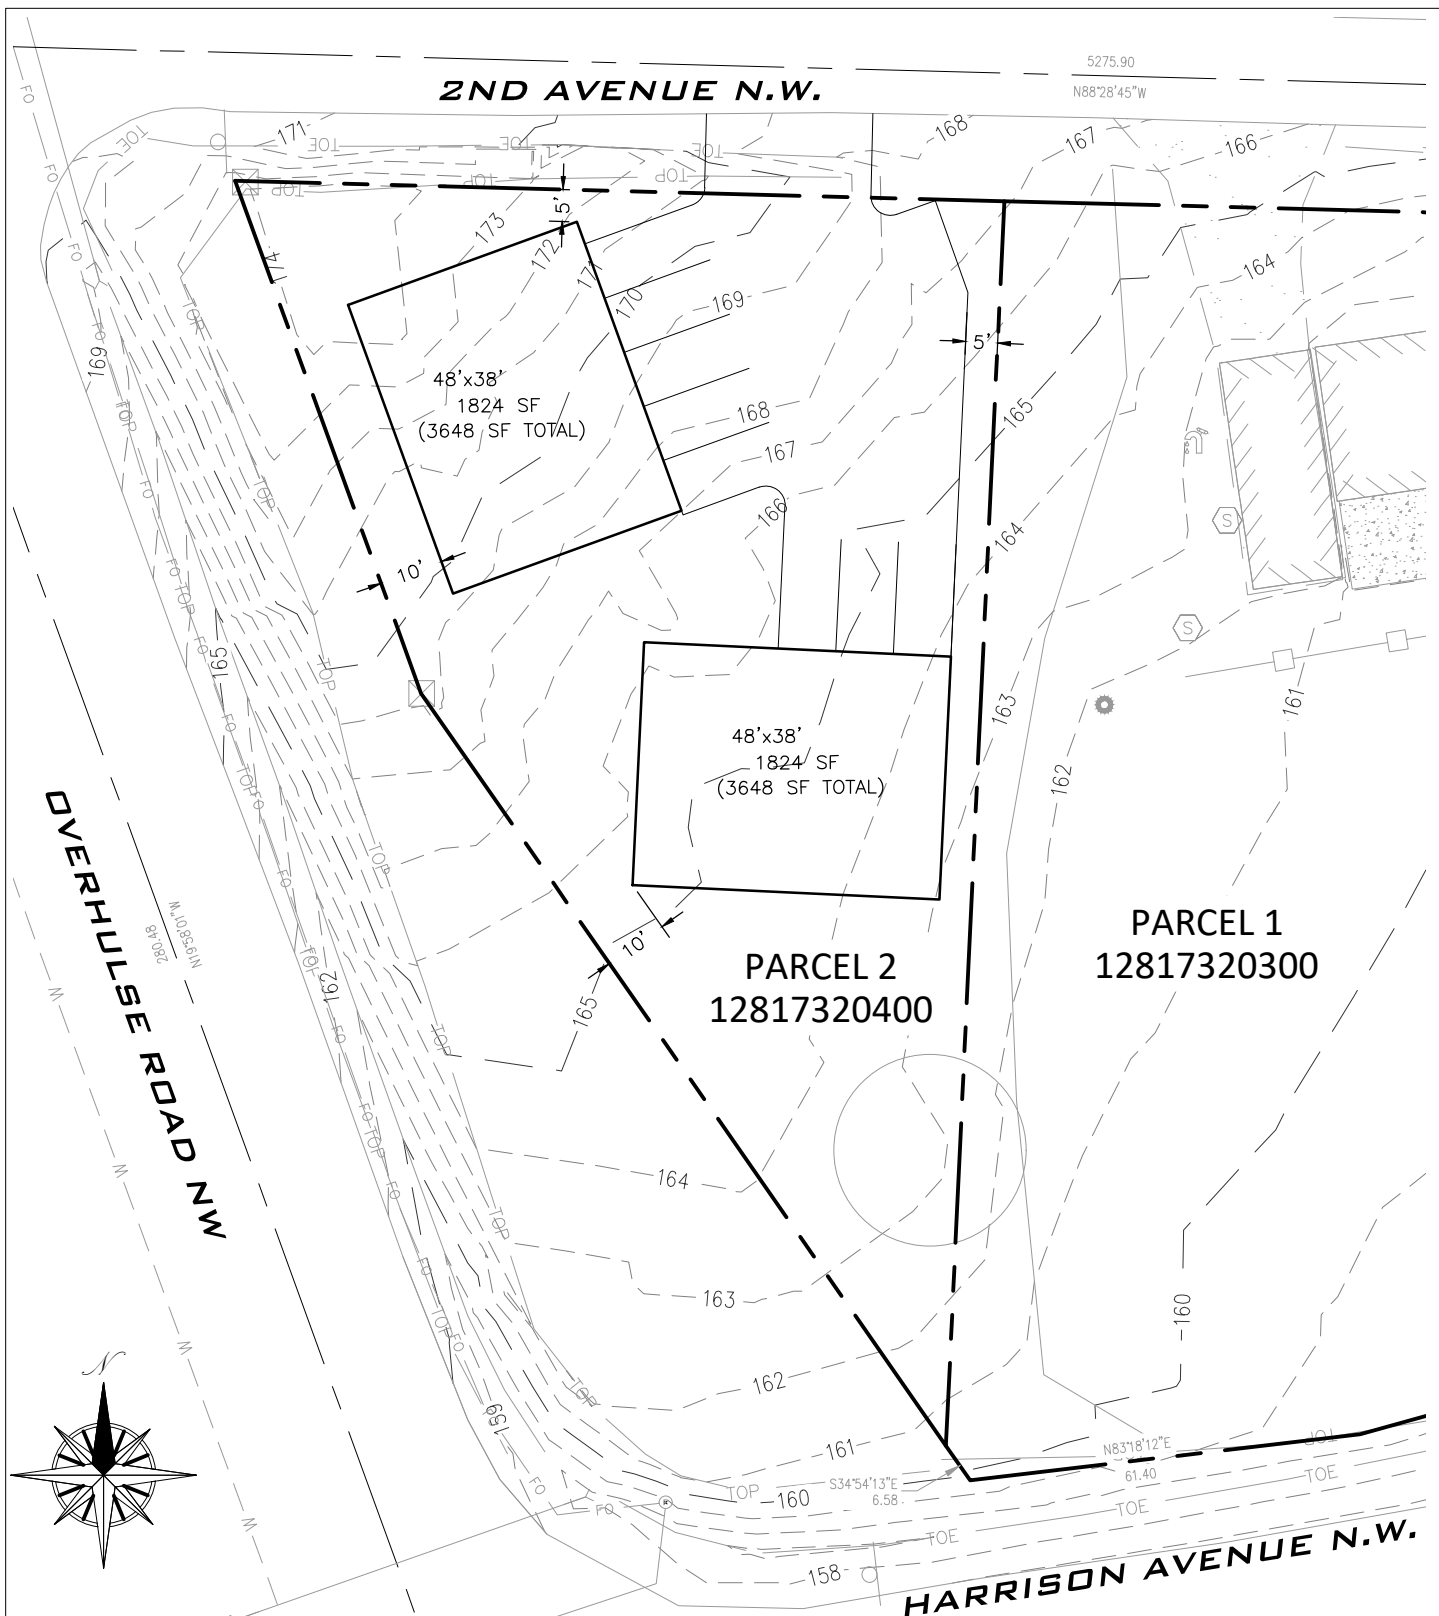

MICHAEL CHI FUNG

PARCEL: 12817320400



Civil Engineering & Planning
8270 28th Court NE, Suite 201
Lacey, WA 98516
Phone : 360.459.1102
Web: www.patrickharron.com

DWN. BY

DAW

CHKD. BY

CMC

DATE

3/16/20

SCALE

1" =30'

JOB NO.

20511

SHEET

1 OF 1