


THURSTON COUNTY

CITY OF OLYMPIA

WASHINGTON



TRANSMISSION MAIN SEISMIC VALVES INSTALLATION - BID PACKAGE 1 PROJECT NO. PRJ-24-000221

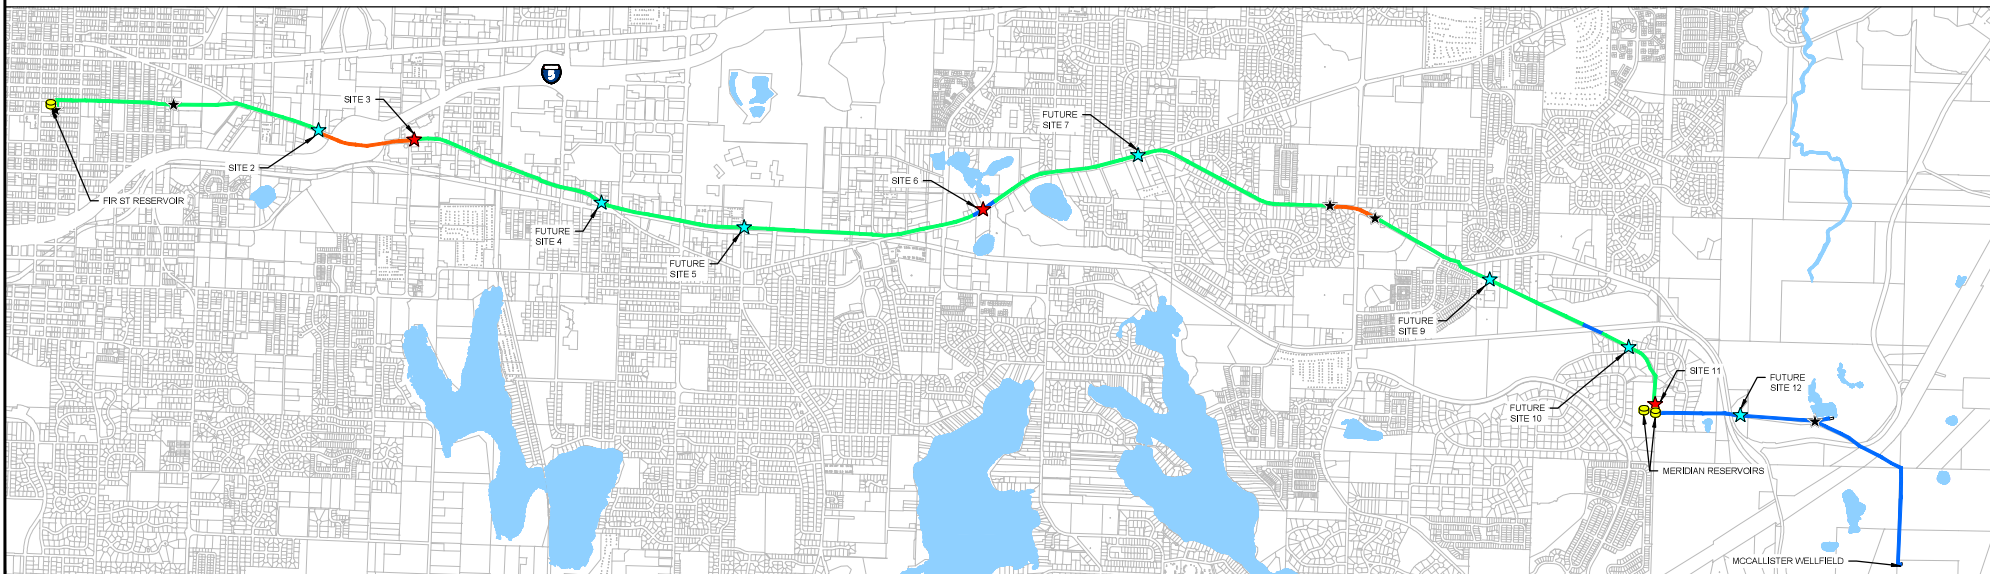

LOCATION MAP
SCALE: NTS

THIS PROJECT IS PARTIALLY FUNDED THROUGH
FEMA HAZARD MITIGATION GRANT, WASHINGTON
STATE MILITARY DEPARTMENT AND THE CITY.


Gray & Osborne, Inc.
CONSULTING ENGINEERS
2102 CARRIAGE DRIVE SW, BUILDING L
OLYMPIA, WASHINGTON 98502 (360) 292-7481

LEGEND
★ = EXISTING VALVE
★ = BID PACKAGE 1 VALVE
★ = FUTURE VALVE

G&O NO. 25235.01
JUNE 2026