


EVERGREEN CHRISTIAN SCHOOL - PORTABLES

ABBREVIATED DRAINAGE PLAN

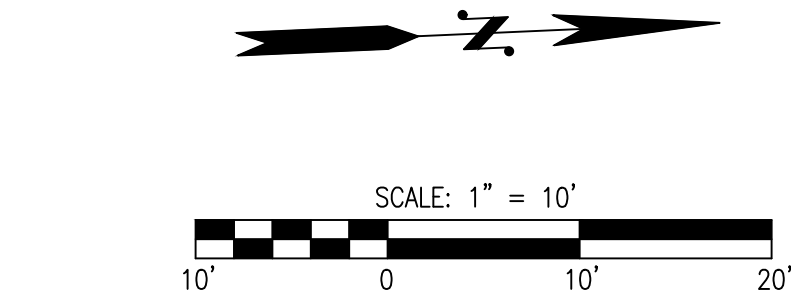

LEGEND

- PARCEL LINE
- STRAW WATTLES PER DETAIL SHOWN ON SHEET DT-01

DEMOLITION AND TESC NOTES

1. INSTALL STRAW WATTLES PER DETAIL SHOWN ON SHEET DT-01
2. PROTECT IN-PLACE EXISTING CEMENT CONCRETE SIDEWALK

PROJECT INFORMATION

OWNER:	EVERGREEN CHRISTIAN CENTER
TPN:	78400100200, 78400100201, 78400100000
SITE ADDRESS:	78400300500, 78400200100
PARCEL SIZE:	1000 BLACK LAKE BLVD
SANITARY SEWER:	1,032,372 SF (23.7 AC)
WATER:	CITY OF OLYMPIA
POWER/GAS:	CITY OF OLYMPIA
TELEPHONE/FIBER:	PUGET SOUND ENERGY
CABLE/TV:	XFINITY / CENTURYLINK
FIRE DISTRICT:	XFINITY
SCHOOL DISTRICT:	CITY OF OLYMPIA
FEMA PANEL NO.:	OLYMPIA SCHOOL DISTRICT
EXISTING WELLS:	0166
ZONING DESIGNATION:	NONE
	RM-24

CONTACT LIST

APPLICANT:	CIVIL ENGINEER:
RJ DEVELOPMENT	LDC, INC.
401 CENTRAL ST SE	321 CLEVELAND AVE SE SUITE 209
OLYMPIA, WA 98501	TUMWATER, WA 98501
CONTACT: RONNIE HASTIE	CONTACT: TYRELL BRADLEY, P.E.
EMAIL: ronnie@rjdevelopment.com	PHONE: (360) 634-2066
	FAX: (425) 482-2893
	EMAIL: tbradley@ldccorp.com

OWNER:
EVERGREEN CHRISTIAN CENTER
1000 BLACK LAKE BLVD SW
OLYMPIA, WA 98502
PHONE: (360) 352-3410

TABLE OF CONTENTS

- 1 EC-01 DEMOLITION AND TESC PLAN
- 2 DR-01 DRAINAGE PLAN
- 3 DT-01 NOTES AND DETAILS

UTILITY NOTE

THE CONTRACTOR SHALL VERIFY THE LOCATION OF ALL EXISTING UTILITIES PRIOR TO ANY CONSTRUCTION. AGENCIES INVOLVED SHALL BE NOTIFIED WITHIN A REASONABLE TIME PRIOR TO THE START OF CONSTRUCTION.



NO.	DATE	DESCRIPTION	BY

LDC

Surveying
Engineering
Planning

Woodinville

Olympia

321 Cleveland Ave SE, #209

Tumwater, WA 98501

www.LDCcorp.com

T 425.806.1869

F 425.482.2893


Kent

EVERGREEN CHRISTIAN SCHOOL PORTABLE PROJECT

DEMOLITION AND TESC PLAN



JOB NUMBER:	C26-156
DRAWING NAME:	C26-156 EC-01
DESIGNER:	AT
DRAFTING BY:	AW
DATE:	JULY, 2026
SCALE:	AS SHOWN
JURISDICTION:	OLYMPIA, WA

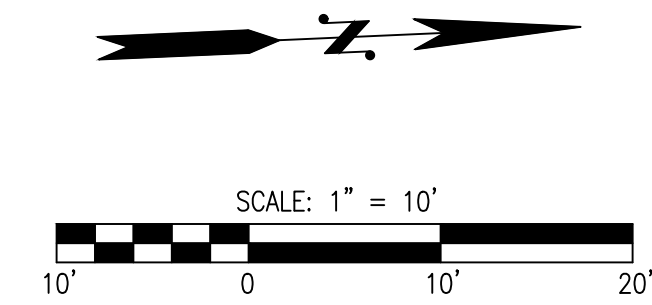

PARCEL LINE

PROPOSED BUILDING

SPLASH BLOCK PER DETAIL SHOWN ON SHEET DT-01

1. PROPOSED PORTABLE BUILDING
2. INSTALL SPLASH BLOCK PER DETAIL SHOWN ON SHEET DT-01

THE CONTRACTOR SHALL VERIFY THE LOCATION OF ALL EXISTING UTILITIES PRIOR TO ANY CONSTRUCTION. AGENCIES INVOLVED SHALL BE NOTIFIED WITHIN A REASONABLE TIME PRIOR TO THE START OF CONSTRUCTION.




DR-01

SHEET **2** OF **3**[illegible]

LDC


Woodinville	Olympia	Kent
321 Cleveland Ave SE, #209	321 Cleveland Ave SE, #209	321 Cleveland Ave SE, #209
Tumwater, WA 98501	Tumwater, WA 98501	Tumwater, WA 98501

EVERGREEN CHRISTIAN SCHOOL
PORTABLE PROJECT
DRAINAGE PLAN

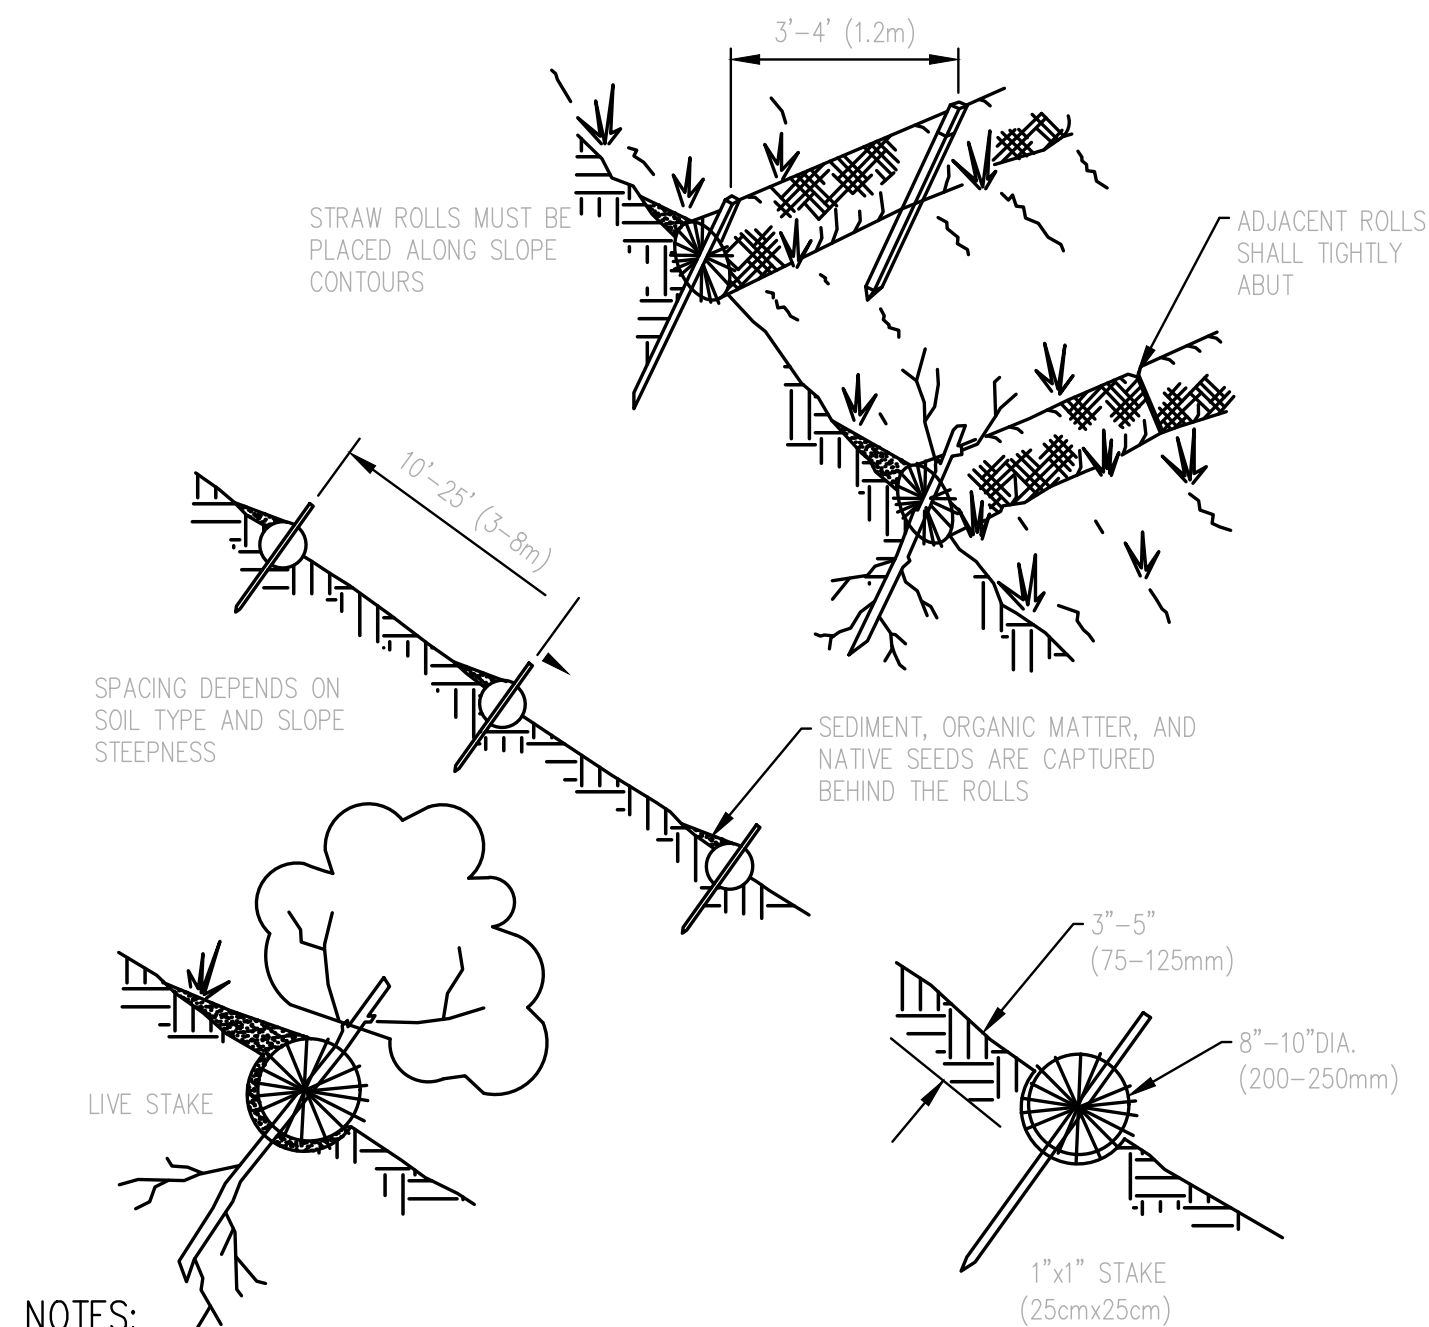

- NOTES:**  (25cmx25cm)
1. STRAW ROLL INSTALLATION REQUIRES THE PLACEMENT AND SECURE STAKING OF THE ROLL IN A TRENCH, 3"-5" (75-125mm) DEEP, DUG ON CONTOUR. RUNOFF MUST BE ALLOWED TO RUN UNDER OR AROUND ROLL.
 2. IT IS CRITICAL THAT WATTLES ARE INSTALLED PERPENDICULAR TO THE FLOW AND PARALLEL TO THE SLOPE CONTOUR.
 3. NARROW TRENCHES SHALL BE DUG ACROSS THE SLOPE OF THE CONTOUR TO A DEPTH OF 3 TO 5 INCHES ON CLAY SOILS AND SOILS WITH GRADUAL SLOPES, ON LOOSE SOILS, STEEP SLOPES, AND AREAS WITH HIGH RAINFALL, DIG TRENCHES TO A DEPTH OF 5 TO 7 INCHES, OR 1/2 OR 2/3 OF THE THICKNESS OF WATTLE.
 4. START BUILDING TRENCHES AND INSTALLING WATTLES FROM THE BASE OF THE SLOPE AND WORK UP. SPREAD EXCAVATED MATERIAL EVENLY ALONG THE UPHILL SLOPE AND COMPACTED USING HAND TAMPING OR OTHER METHODS.
 5. CONSTRUCT TRENCHES ON CONTOURS AT INTERVALS OF 10 TO 25 FEET APART DEPENDING ON THE STEEPNESS OF THE SLOPE, SOIL TYPE, AND RAINFALL. THE STEEPER THE SLOPE THE CLOSER TOGETHER THE TRENCHES.
 6. INSTALL THE WATTLES SNUGLY INTO THE TRENCHES AND ADJUST TIGHTLY END TO END. DO NOT OVERLAP THE ENDS.
 7. INSTALL STAKES AT EACH END OF THE WATTLE, AND AT 4-FOOT CENTERS ALONG ENTIRE LENGTH OF WATTLE.
 8. IF REQUIRED, INSTALL PILOT HOLES FOR THE STAKES USING A STRAIGHT BAR TO DRIVE HOLES THROUGH THE WATTLE AND INTO THE SOIL.
 9. AT A MINIMUM, WOODEN STAKES SHALL BE APPROXIMATELY 3/4 x 3/4 x 24 INCHES. WILLOW CUTTINGS OR 3/8-INCH REBAR CAN ALSO BE USED FOR STAKES.

STRAW WATTLE
NOT TO SCALE

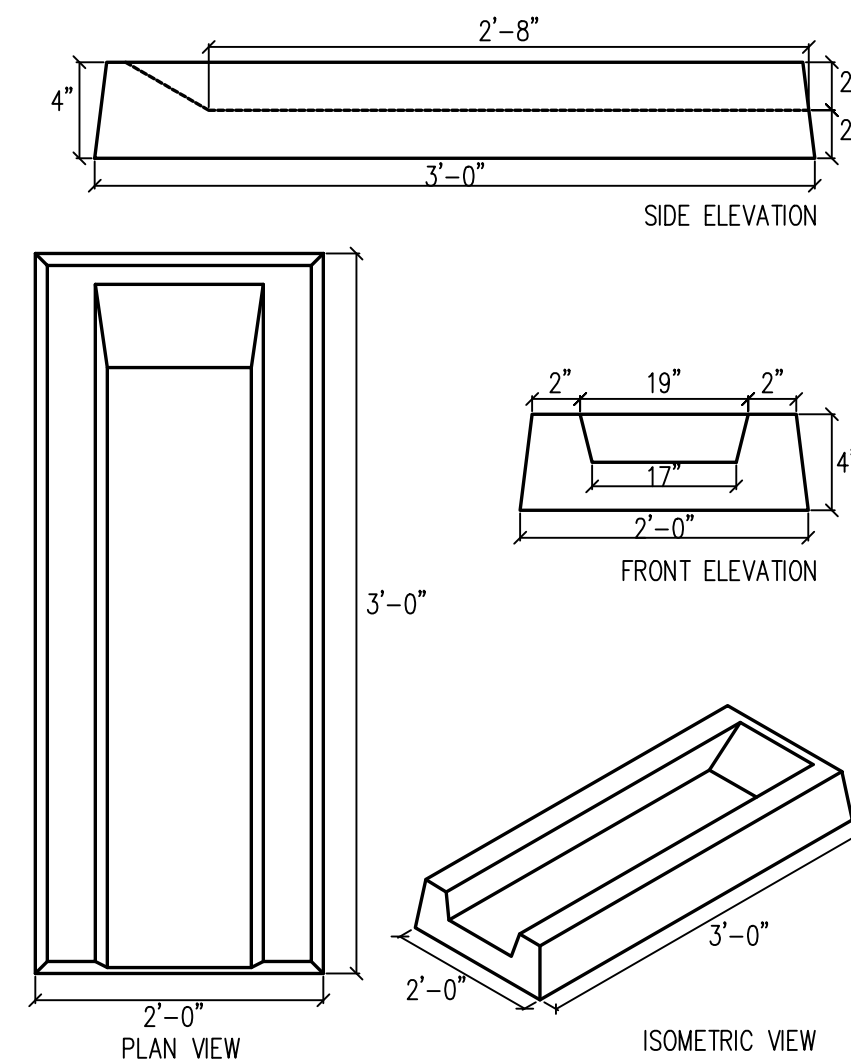

SPLASH BLOCK DETAIL
NOT TO SCALE

UTILITY NOTE

THE CONTRACTOR SHALL VERIFY THE LOCATION OF ALL EXISTING UTILITIES PRIOR TO ANY CONSTRUCTION. AGENCIES INVOLVED SHALL BE NOTIFIED WITHIN A REASONABLE TIME PRIOR TO THE START OF CONSTRUCTION.

[illegible]

LDC | Surveying
Engineering
Planning

Woodinville Olympia Kent

321 Cleveland Ave SE, #209
Tumwater, WA 98501

T 425-806-1869 www.LDCcorp.com F 425-482-2893

RJ DEVELOPMENT

EVERGREEN CHRISTIAN SCHOOL

PORTABLE PROJECT

NOTES AND DETAILS



JOB NUMBER:	C26-156
DRAWING NAME:	C26-156 DT-01
DESIGNER:	AT
DRAFTING BY:	AW
DATE:	JULY, 2026
SCALE:	AS SHOWN
JURISDICTION:	OLYMPIA, WA

DT-01

SHEET **3** OF **3**