
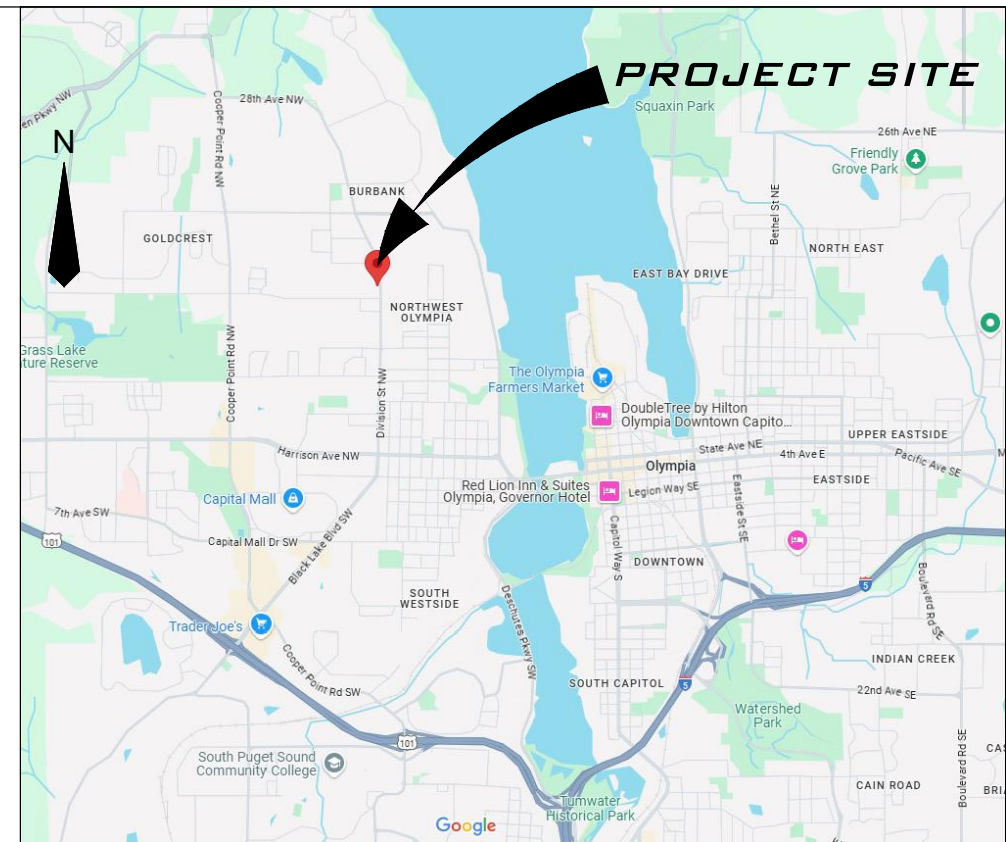
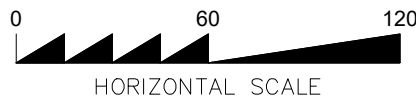
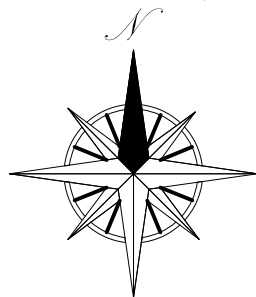


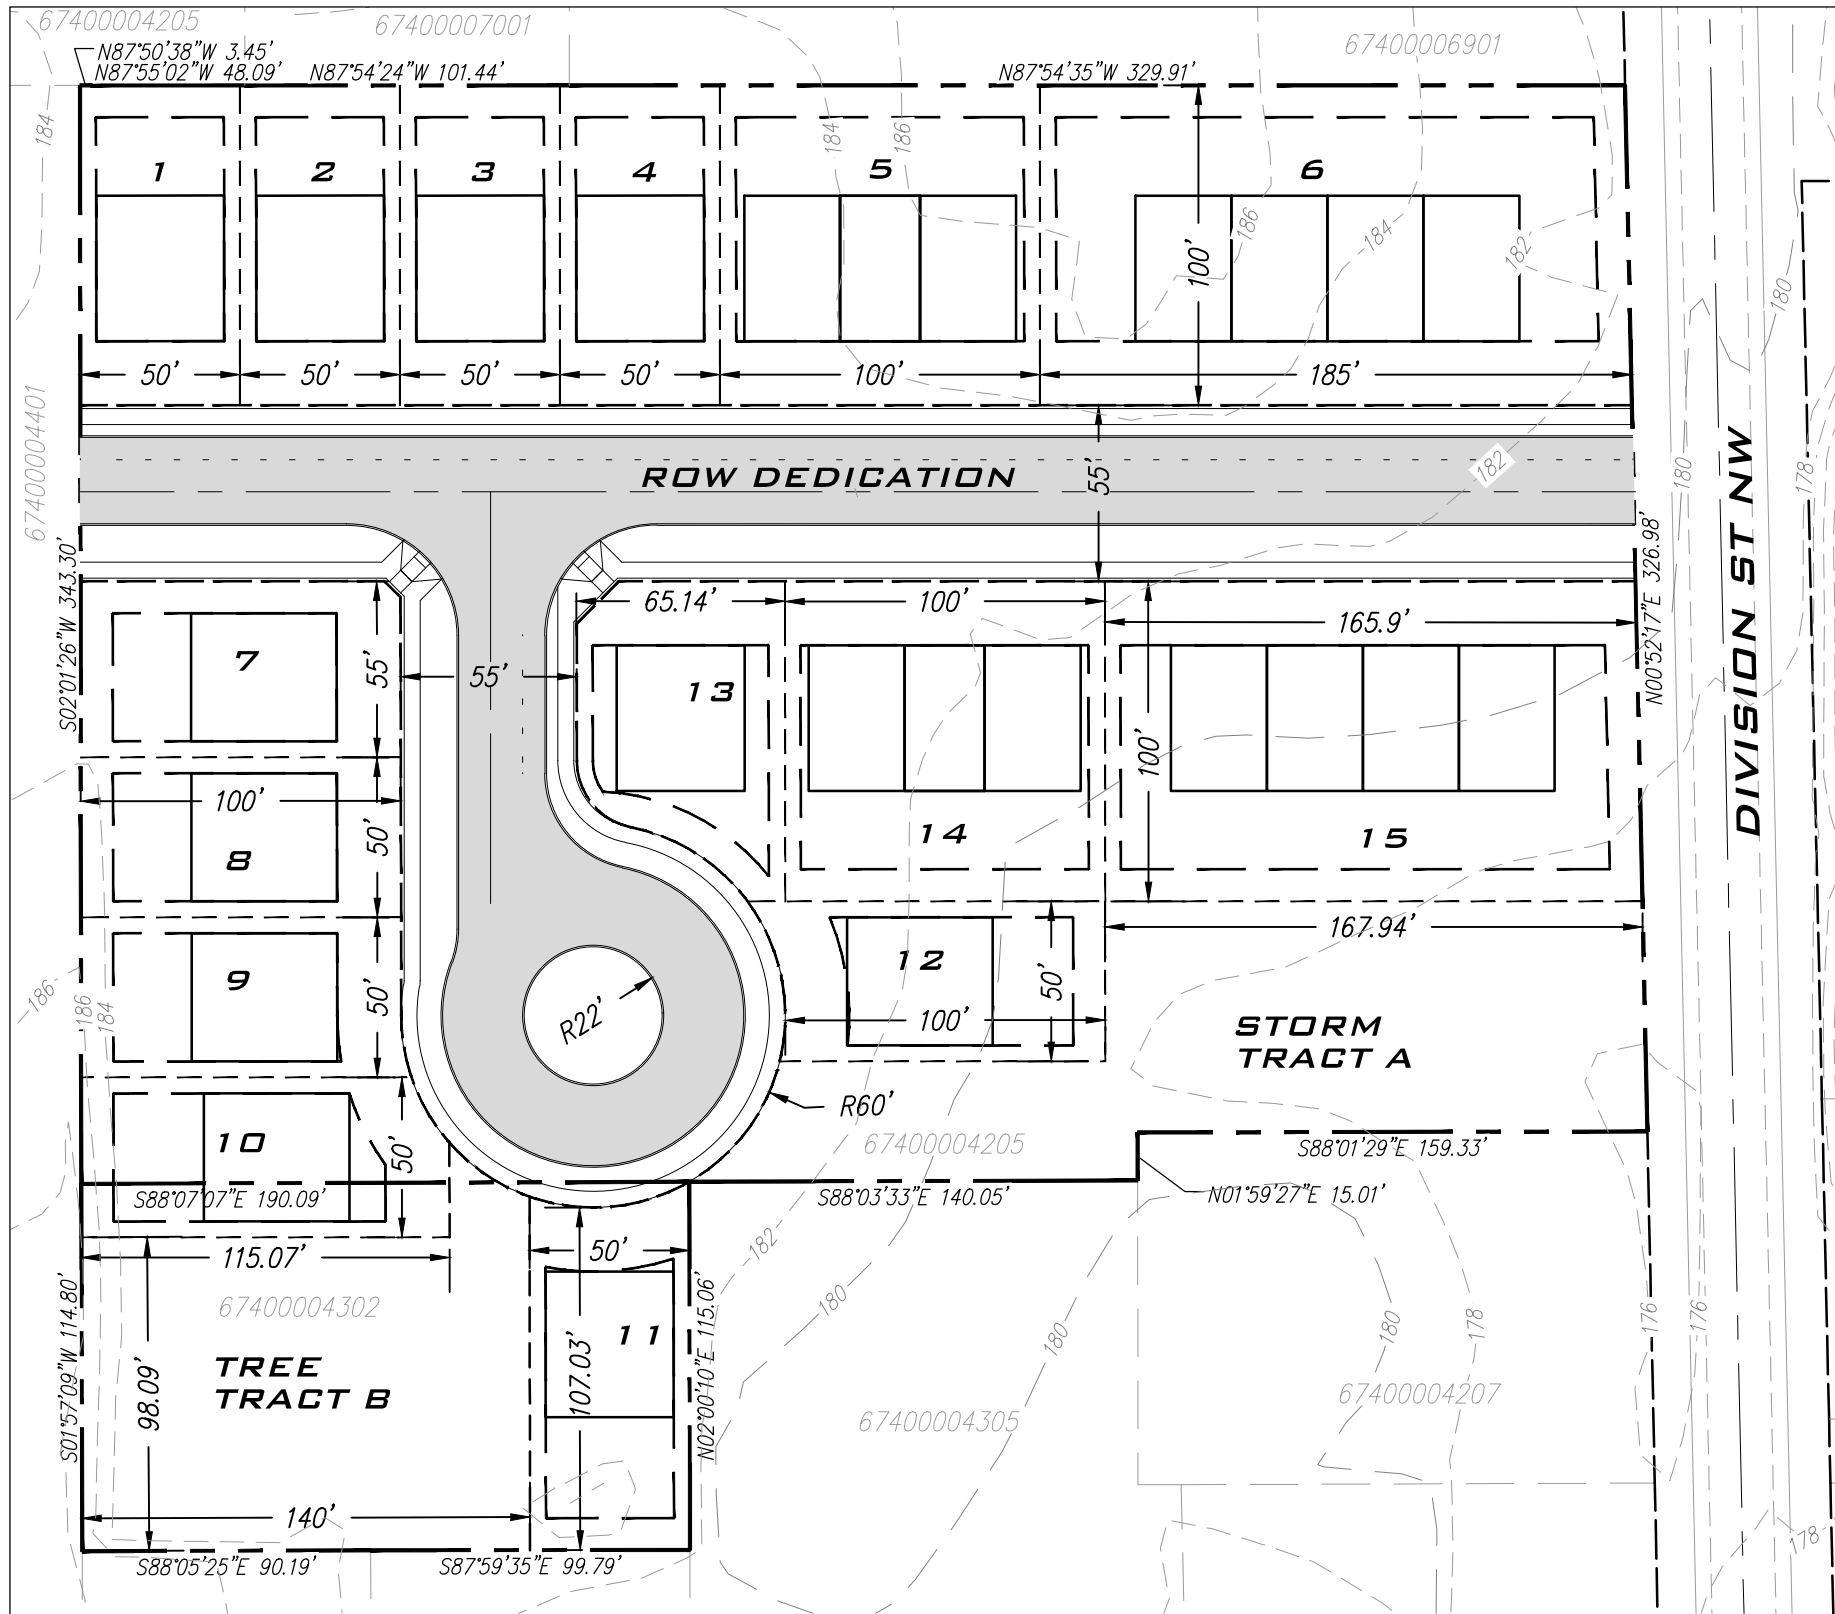

VICINITY MAP

NTS

DEVELOPMENT DATA:

PROPERTY AREA: 4.06 ACRES
ADDRESS: 1515 DIVISION ST NW
OLYMPIA, WA 98502
PARCEL NUMBER: 67400004205
ZONING: R-4-8
ASSESSOR'S LEGAL DESCRIPTION:
PARKER & HAYES ADDITION L42 W OF RD LESS S
301.63F & L43 & 1/2 VAC S T ON N

DEVELOPMENT DATA:

PROPERTY AREA: 0.7 ACRES
ADDRESS: N/A
PARCEL NUMBER: 67400004302
ZONING: R-4-8
ASSESSOR'S LEGAL DESCRIPTION:
PARKER & HAYES ADDITION L 43 COM 90F
E OF S W COR N 150F W 90F N 14 OF E

KOBZA
P# 67400004205
1515 DIVISION ST NW
OLYMPIA WA 98502

Civil Engineering & Planning 14900 Interurban Ave. S, Suite 279, Seattle, WA 98168 Phone : 206.674.4659	DWN. BY SDS	DATE 6/25/25	JOB NO. 25513
	CHKD. BY CMC	SCALE 1"=60'	SHEET 1 OF 1