
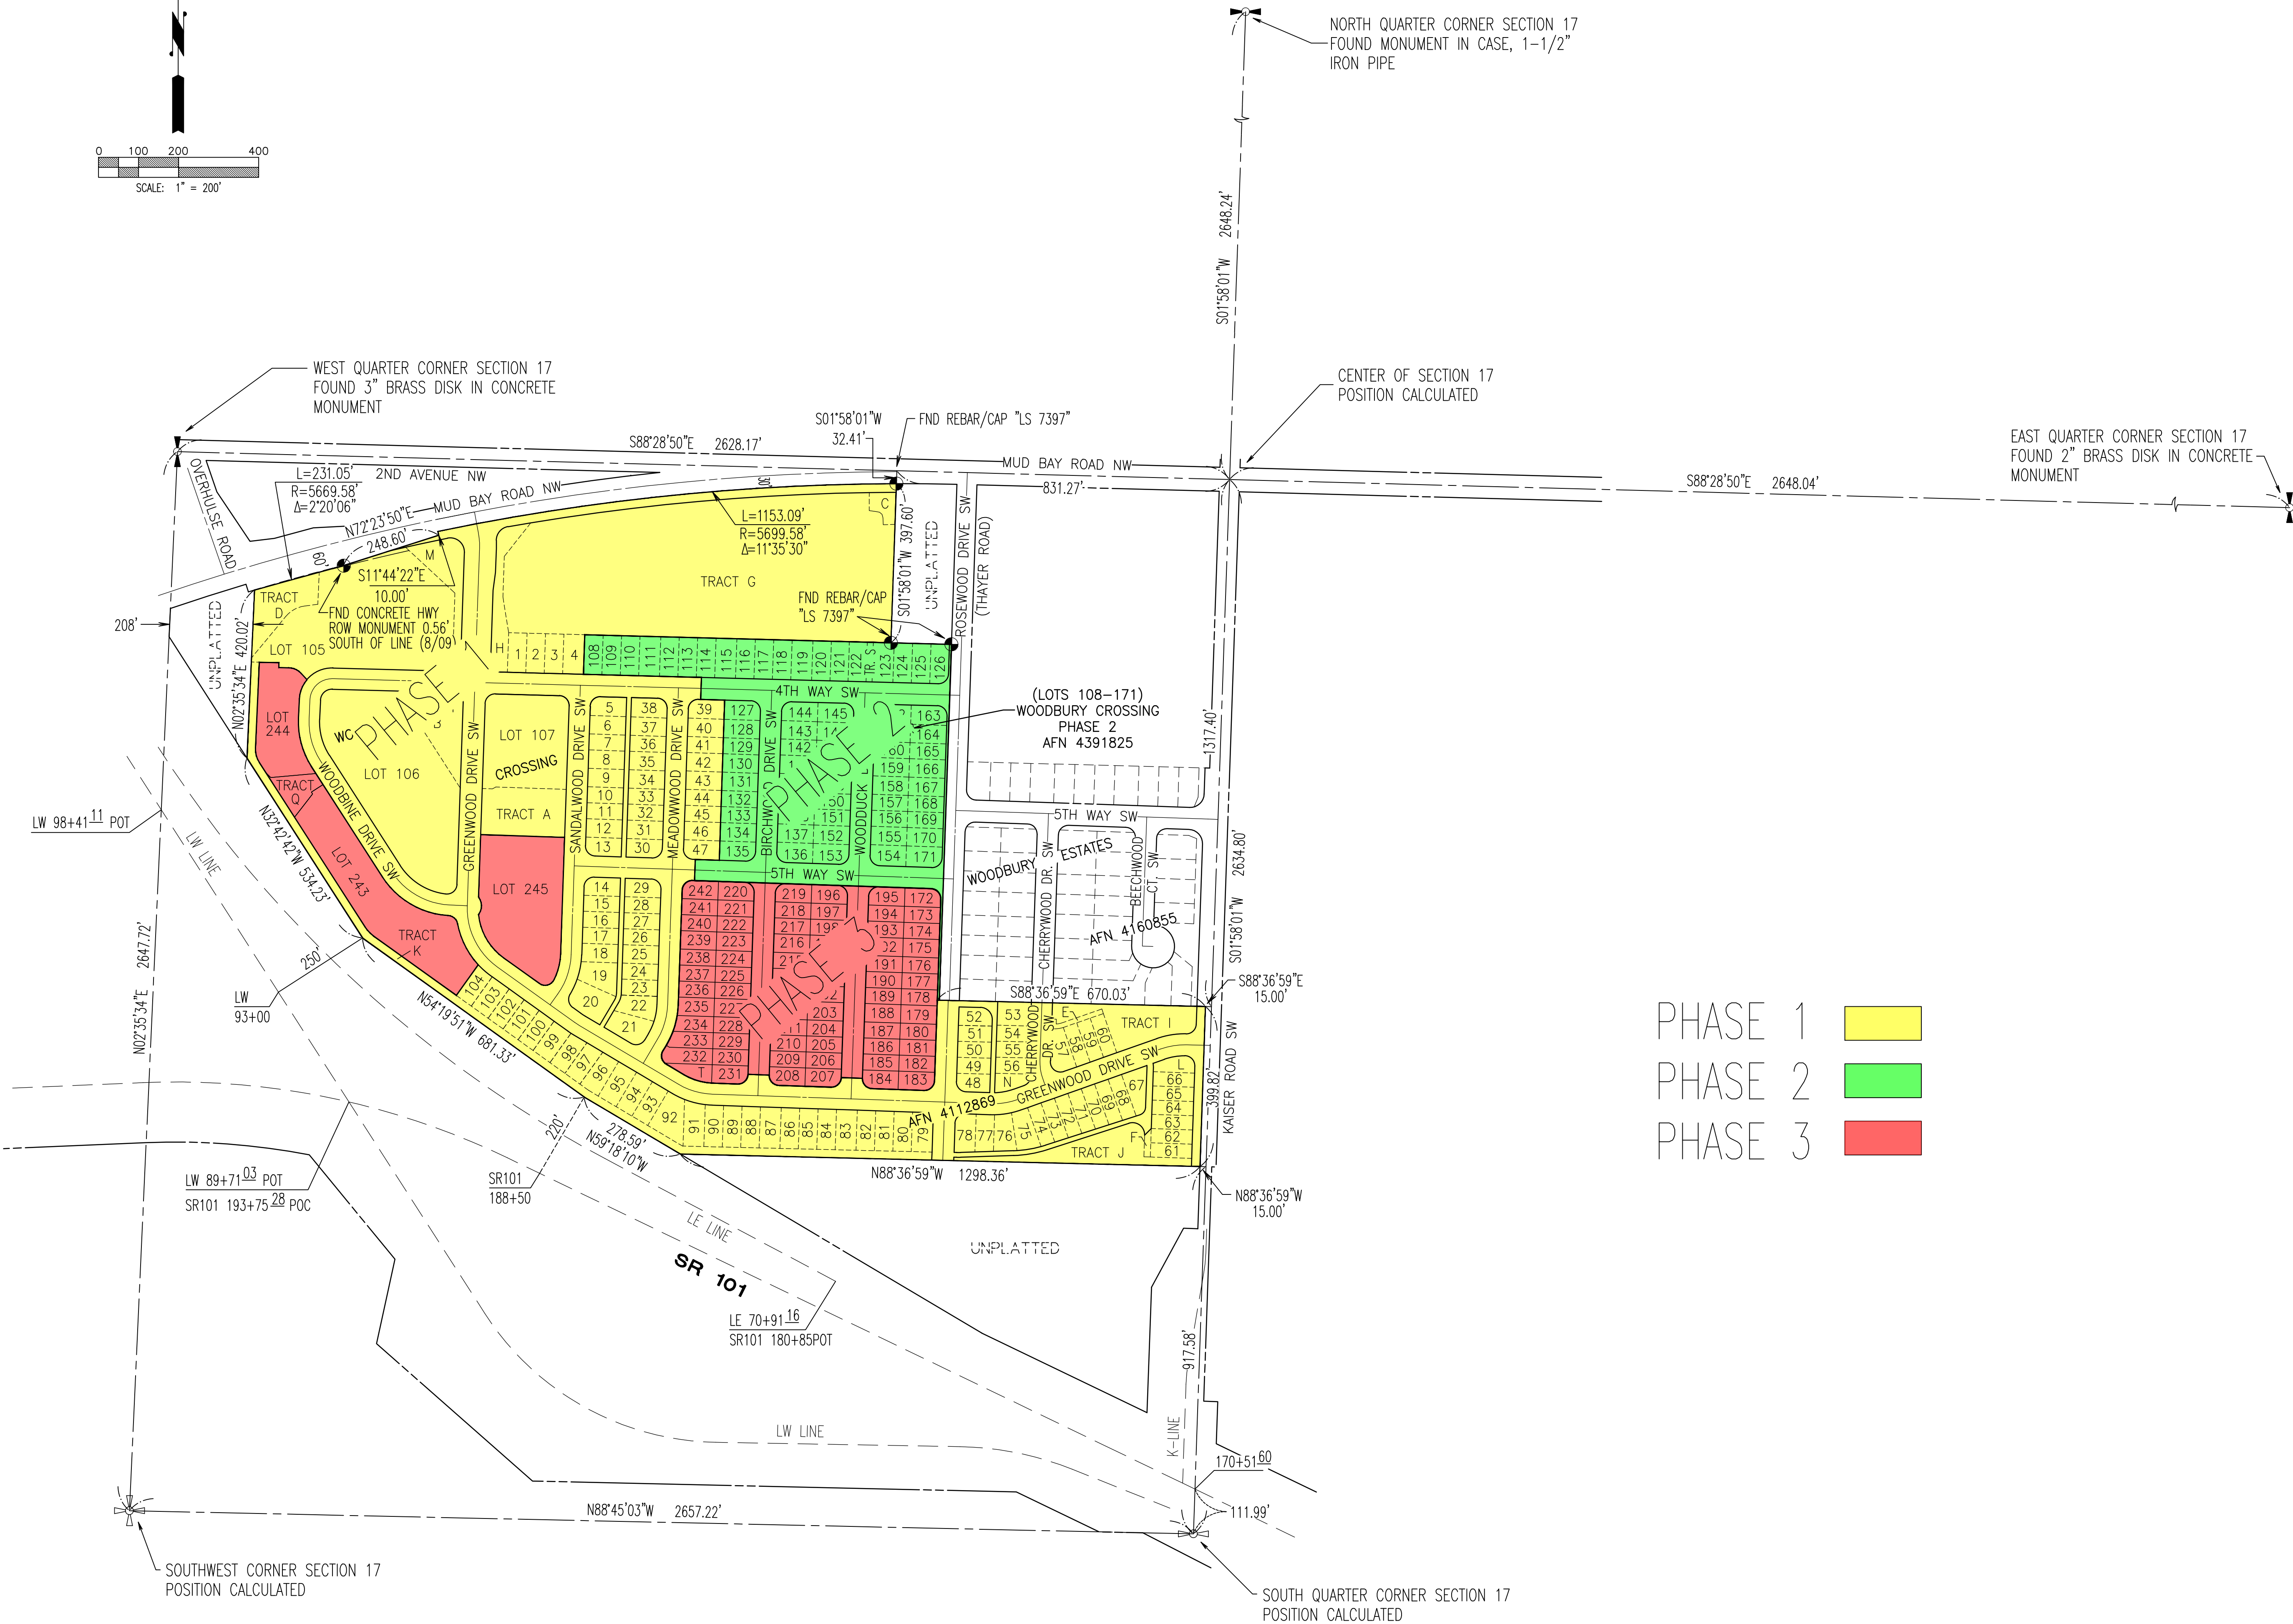


WOODBURY CROSSING PHASE EXHIBIT

A PORTION OF THE NW1/4, NE1/4, SE1/4 & SW1/4 OF THE SW1/4, SECTION 17, T18N-R2W, CITY OF OLYMPIA, THURSTON COUNTY, WA.

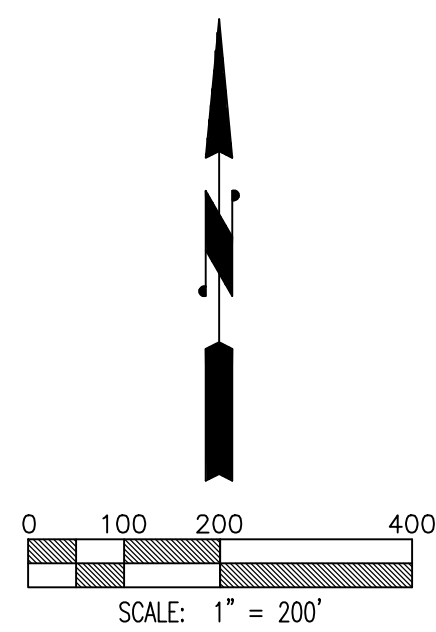

- PHASE 1
- PHASE 2
- PHASE 3

Job Number 16205		 18215 72ND AVENUE SOUTH KENT, WA 98032 (425)251-6222 (425)251-8782 FAX CIVIL ENGINEERING, LAND PLANNING, SURVEYING, ENVIRONMENTAL SERVICES					Designed <u>—</u> Drawn <u>STML</u> Checked <u>BDC</u> Approved <u>BDC</u> Date <u>12/2/14</u>			Scale: Horizontal 1"=200' Vertical			For:					
Sheet 1 of 1																		
		Title: WOODBURY CROSSING PHASE EXHIBIT PTN OF NW1/4, NE1/4, SE1/4, & SW1/4, OF THE SW1/4 OF SEC. 17, TWP. 18 N., RGE 2 WEST, W. M. CITY OF OLYMPIA THURSTON COUNTY STATE OF WASHINGTON																
		No. Date By Ckd. Appr. Revision																