

# Remodel for Olympia Food Co-op Eastside 3111 Pacific Ave SE Olympia, WA 98501

3111 Pacific Ave SE  
Olympia, WA 98501

No.  
3  
BY  
19  
NS

---


ER  
STUDY

---

ITION  
PLAN  
D  
PLAN

---

1

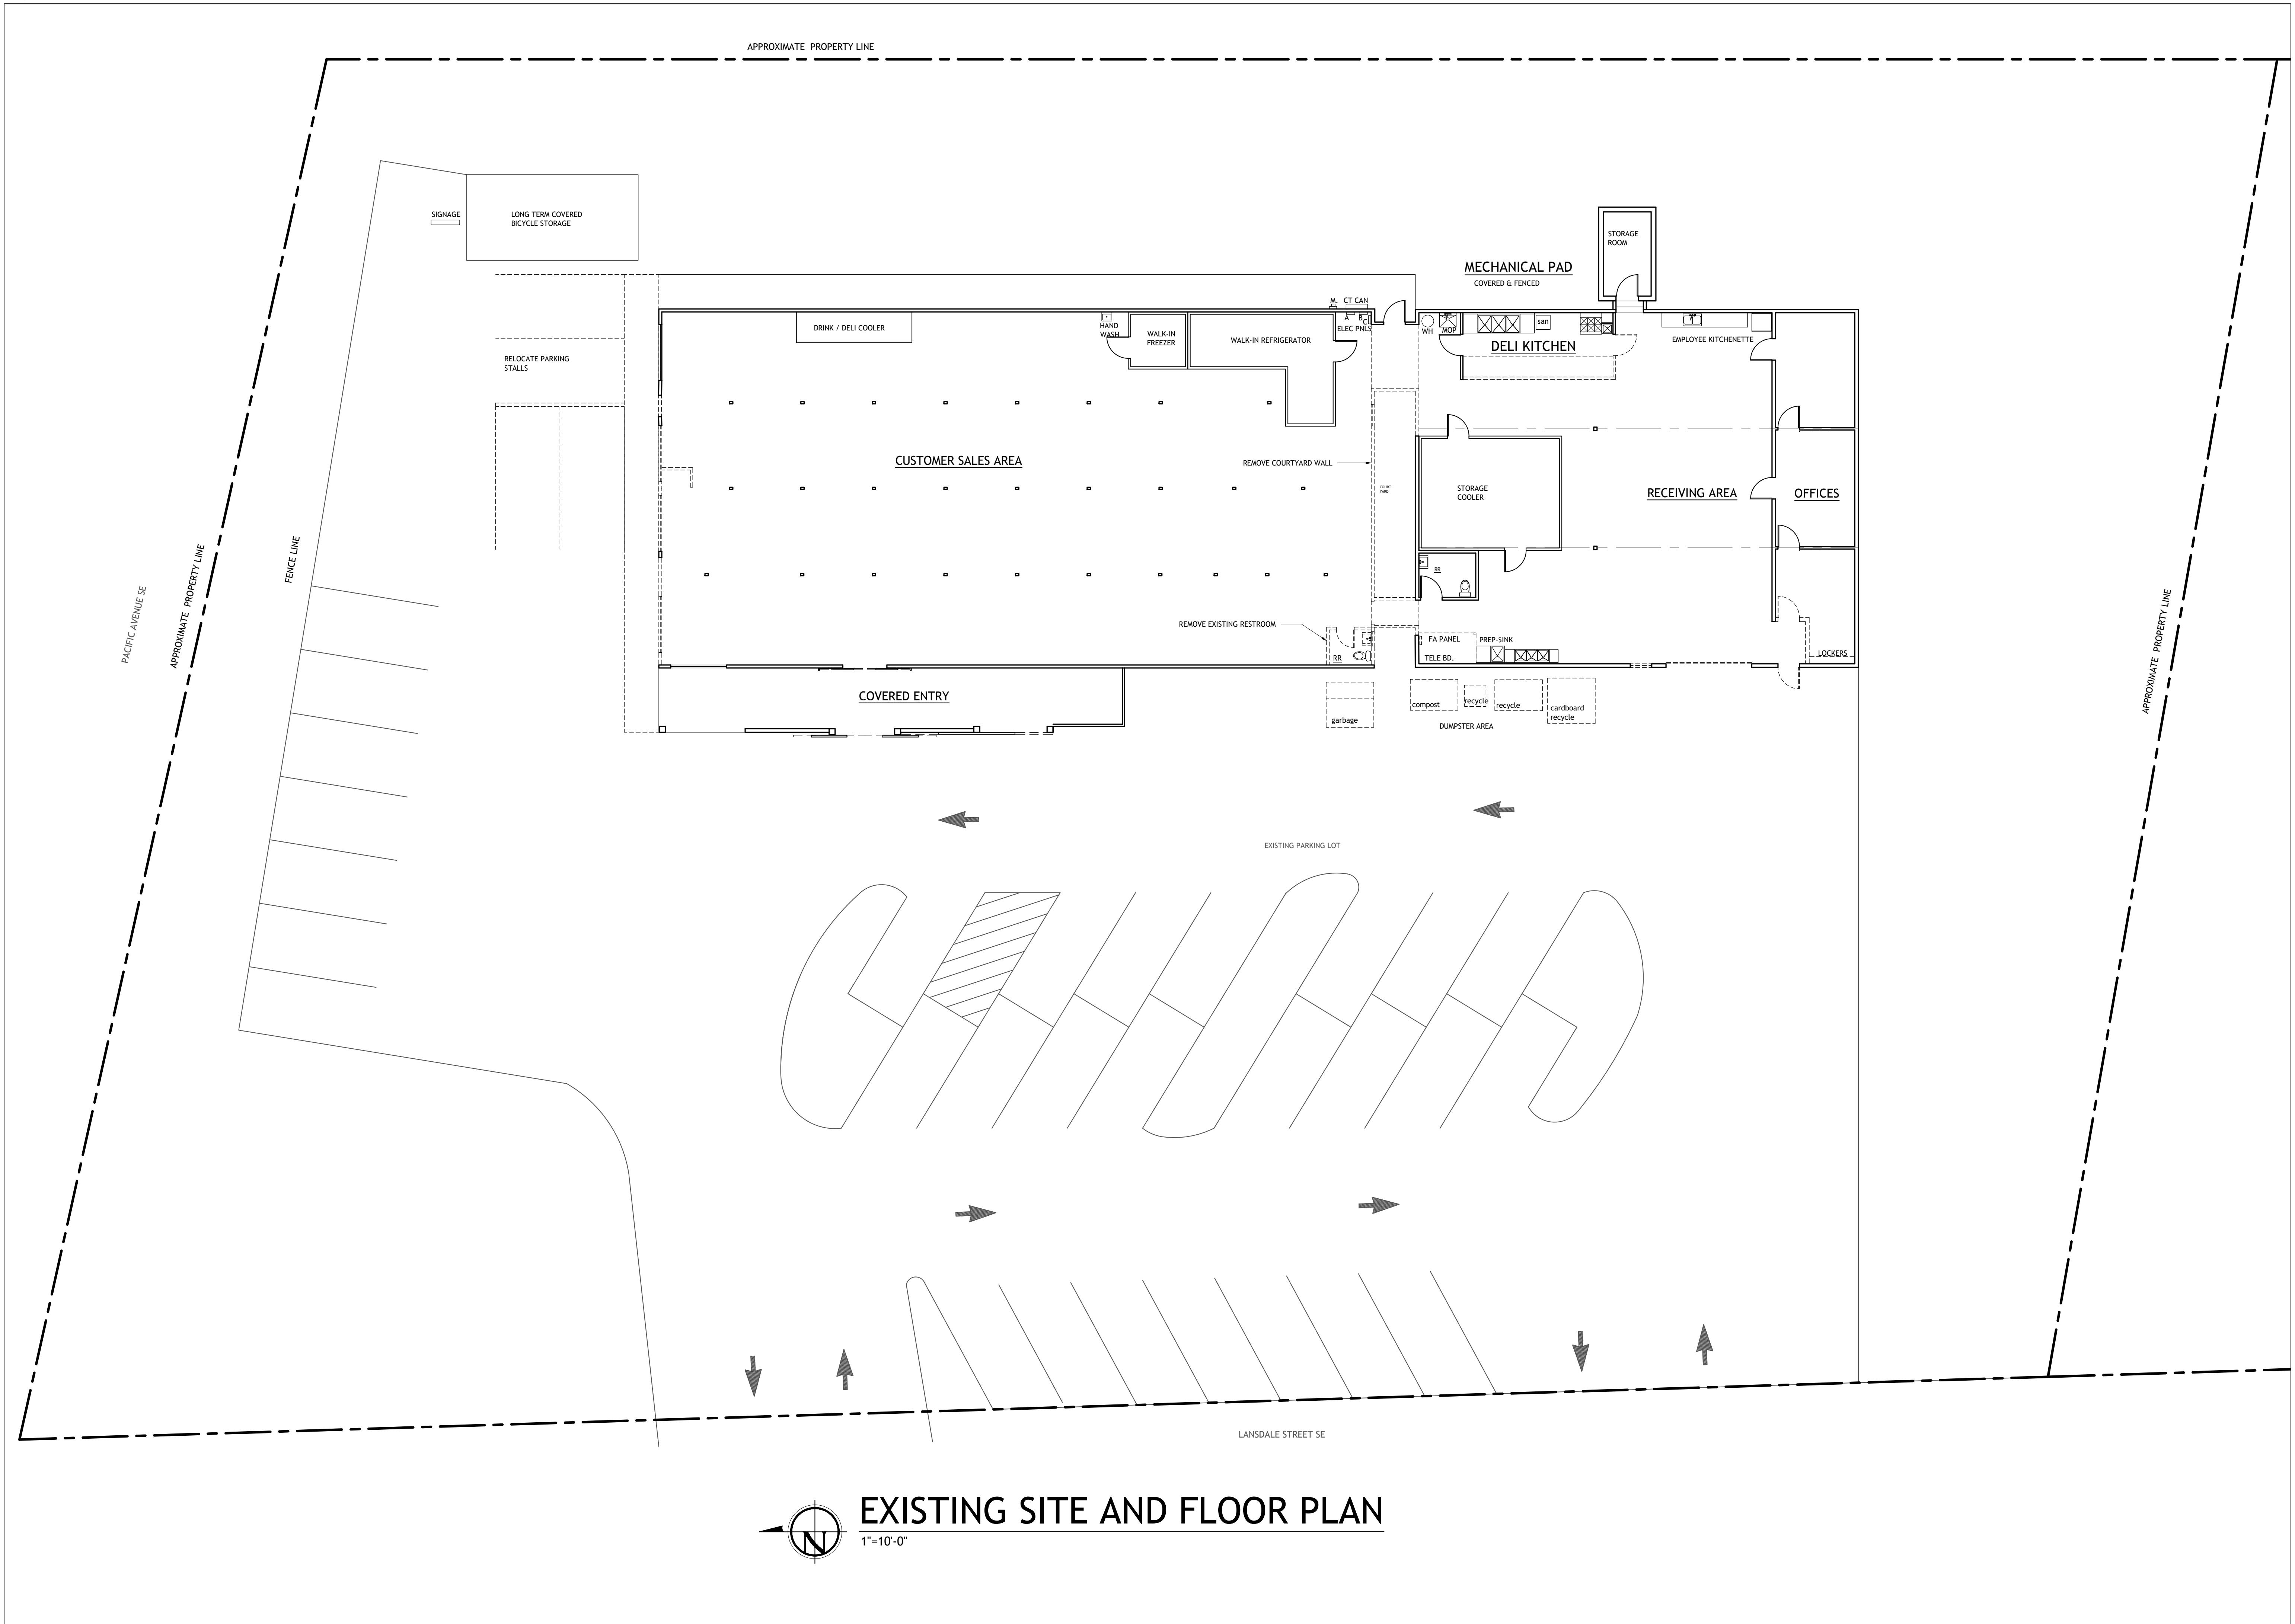

# Remodel for Olympia Food Co-op Eastside 3111 Pacific Ave SE Olympia, WA 98501

333 Pacific Ave SE  
Olympia, WA 98501

9

---

9

---

R  
UDY  
SED  
OR

---

1

