


WELL 80 BREWHOUSE  
514 4th AVE

Proposed  
Sidewalk and Alley Use



Scale 1/8" = 1'-0"



OUTDOOR RADIANT HEAT DETAIL

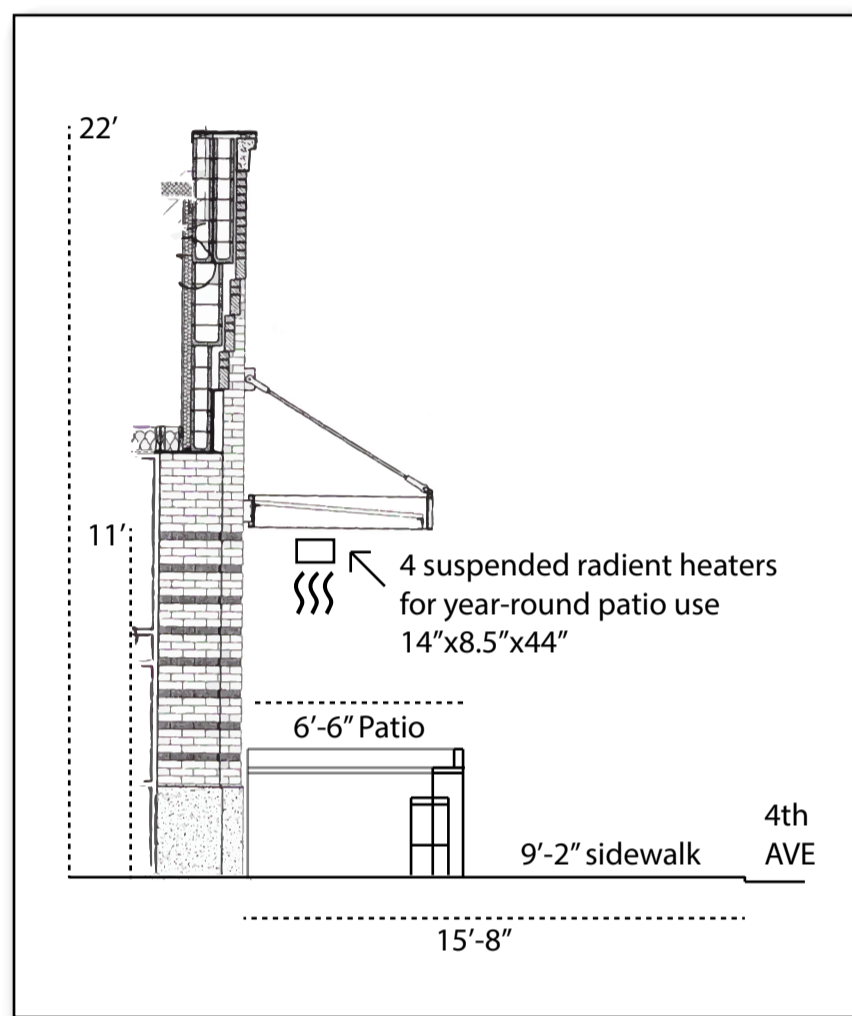

ADA RAMP DETAIL

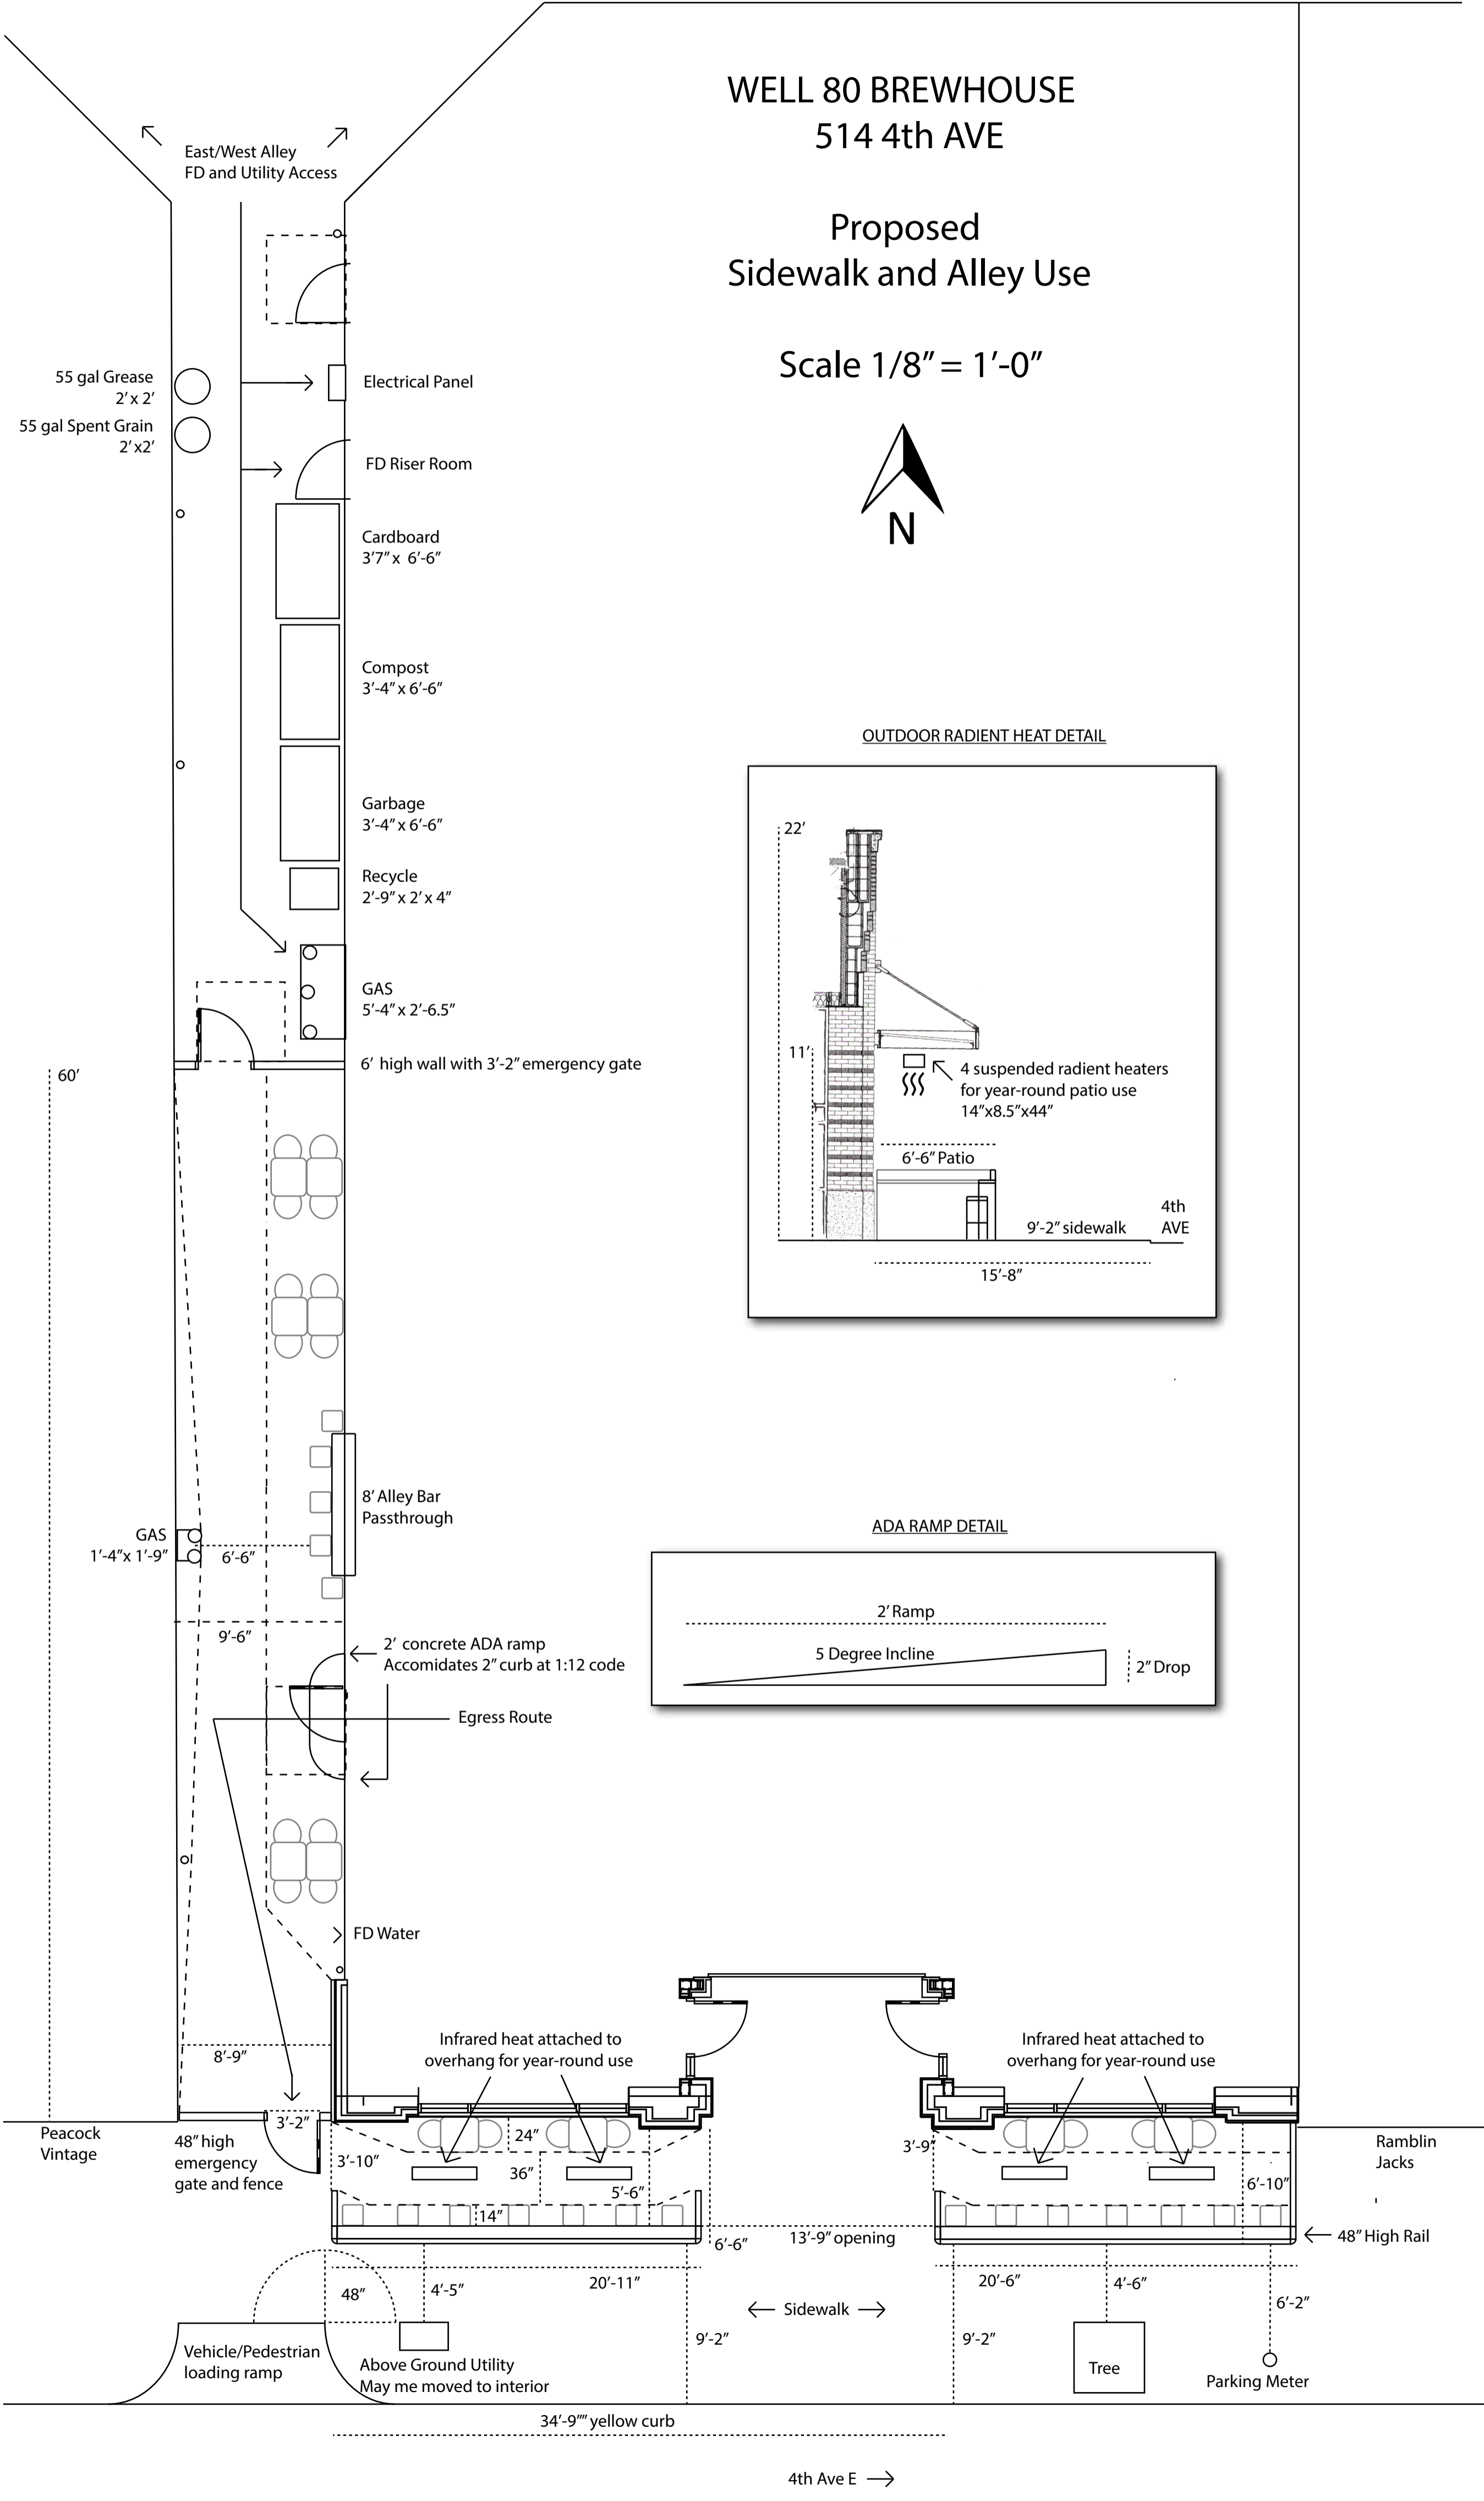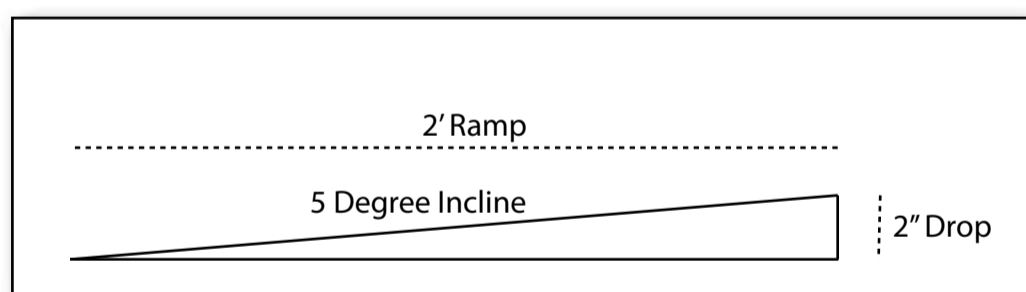

4th Ave E →