


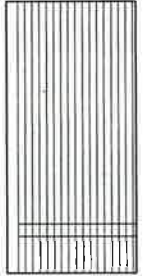

4TH & COLUMBIA



5TH & COLUMBIA



COLUMBIA HEIGHTS
Columbia Heights Partners LLC

veer
ARCHITECTURE PLLC


www.VeerArchitecture.com

CONCEPT RENDERINGS

JD VIEWS

A 1.1


201401

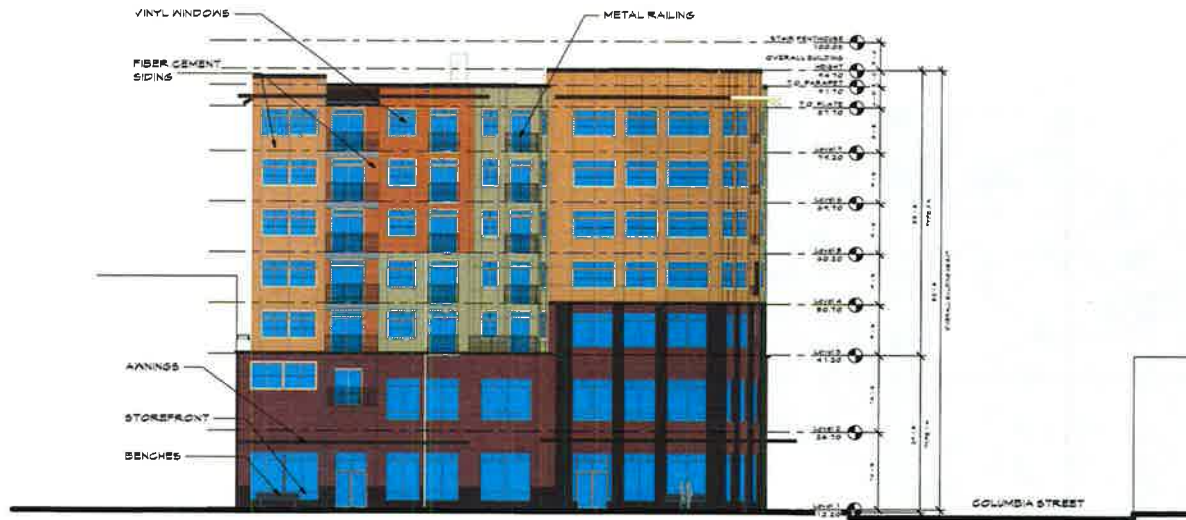

① North Elevation (4th Avenue)
SCALE: 3/32" = 1'-0"



② West Elevation (Columbia Street)
SCALE: 3/32" = 1'-0"

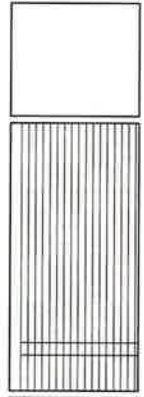


COLUMBIA HEIGHTS
Columbia Heights Partners LLC

veer
ARCHITECTURE PLLC
600 108th Ave NE
Suite 302
Bellevue, WA 98004
T 425.483.6838
F 425.483.0630
www.veerarchitecture.com

22.8VA.000


A 5.1
3/18/11

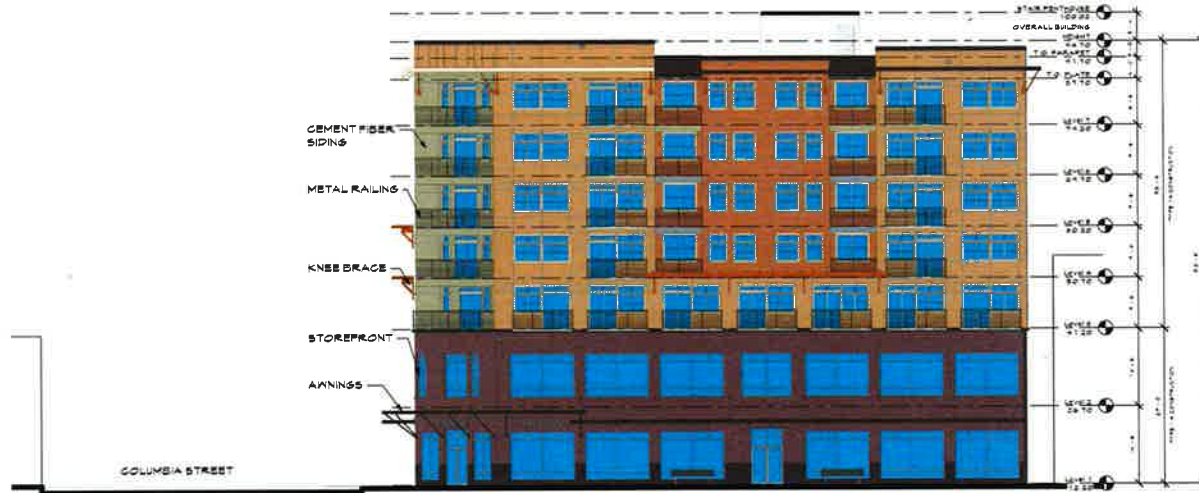

1 South Elevation (5th Avenue)
SCALE: 3/32" = 1'-0"



2 East Elevation (Alley)
SCALE: 3/32" = 1'-0"

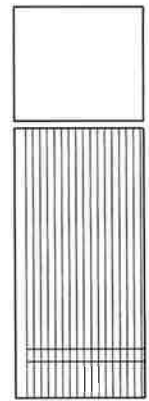

COLUMBIA HEIGHTS
Columbia Heights Partners LLC


veer
ARCHITECTURE PLLC
www.VeerArchitecture.com

ELEVATION

A 5.2


201201

201818 Awher 2/25/2019 9:27:17 AM

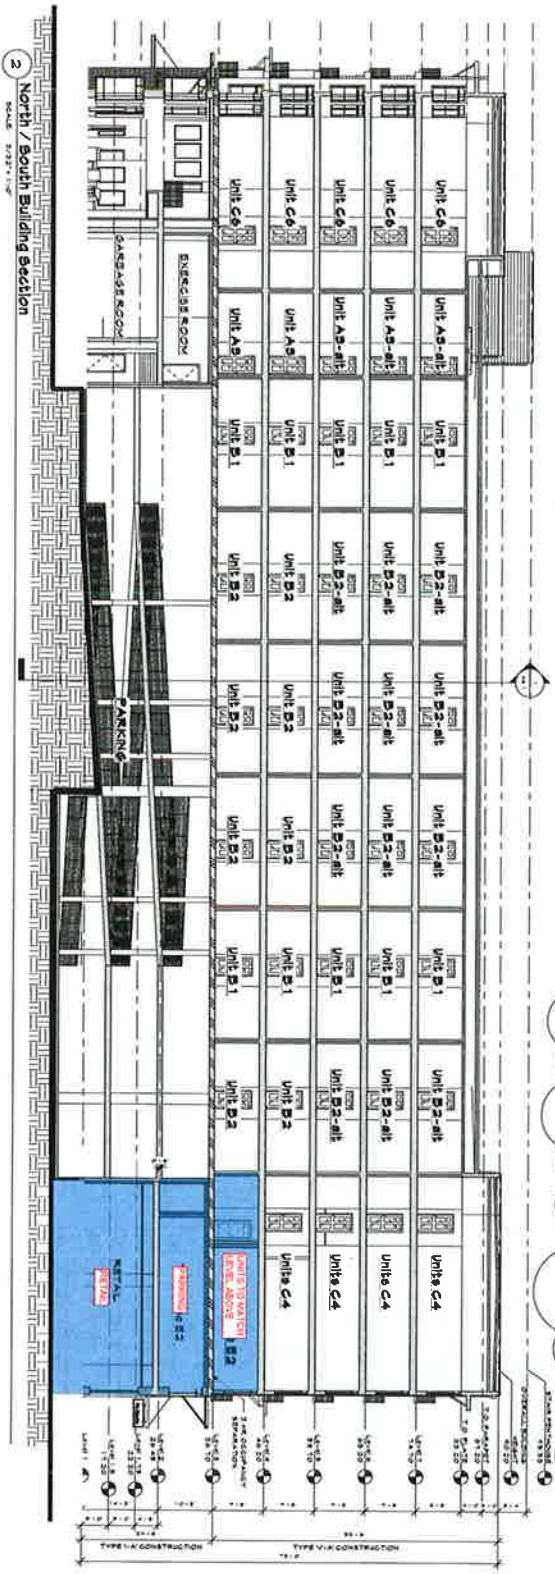


2 North / South Building Section
SCALE: 3/32" = 1'-0"

1 East / West Building Section
SCALE: 3/32" = 1'-0"

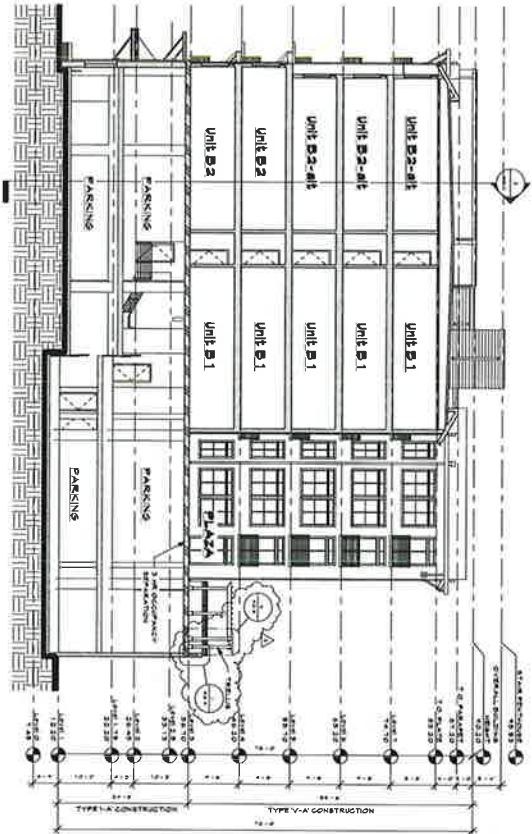

3 North / South Building Section
SCALE: 3/32" = 1'-0"

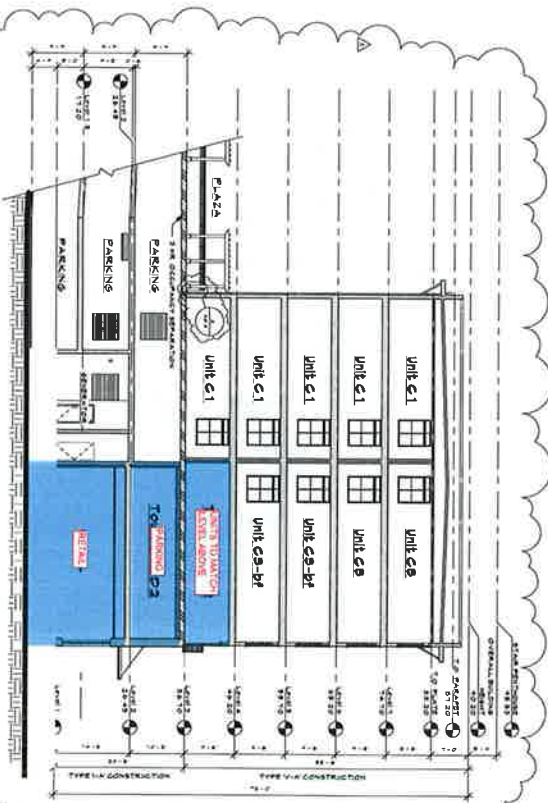

JUNE 25, 2019 BUILDING PERMIT SUBMITTAL

A6.1





