


THURSTON AVE NE

CAPITOL WAY NORTH

OLYMPIA AVE NE

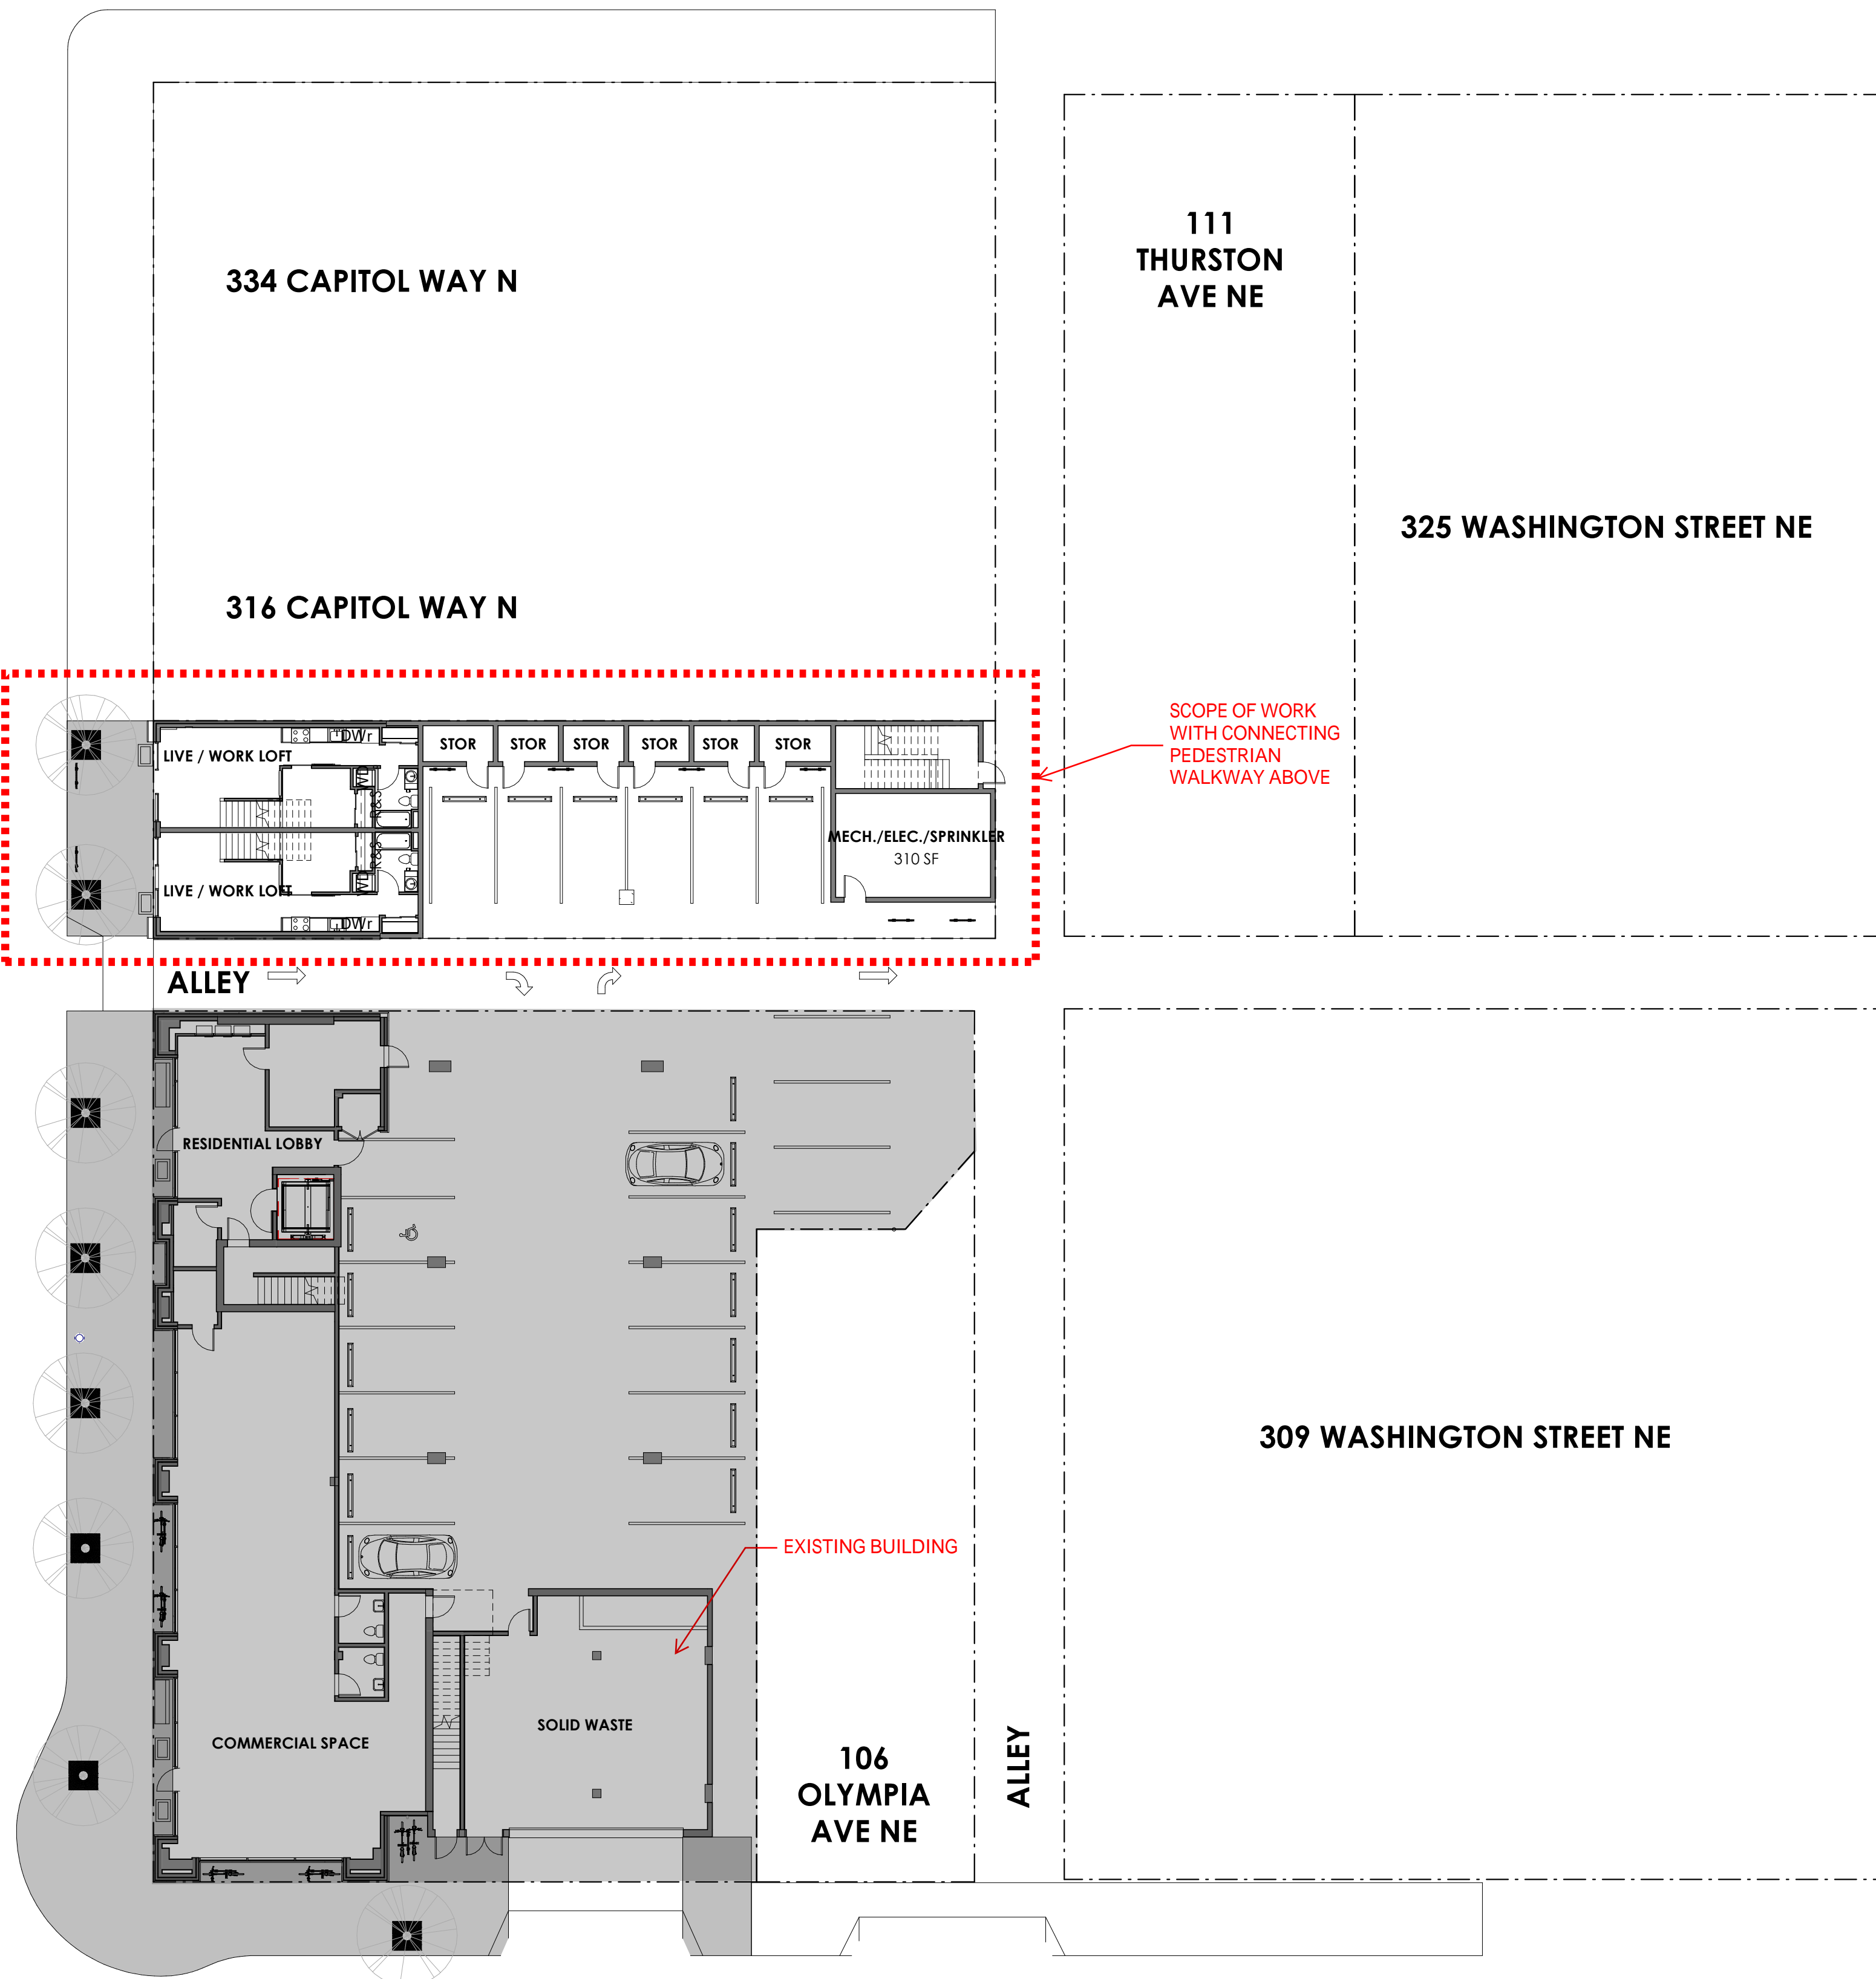

MARKET FLATS NORTH

314 NORTH CAPITOL WAY

CONCEPT | 11.9.22

A0
SITE PLAN

