





525 Columbia Street NW  
 Suite 201  
 Olympia WA 98501  
 360.539.5175  
 www.swallingwalk.com

Tenant Improvement for  
 Nature Nurtures Farm's Early Learning Center  
 3545 7th Ave SW, Suite 100  
 Olympia WA 98502

DATE  
 12-04-18  
 REVISED

Schematic

PARTIAL  
 SITE PLAN

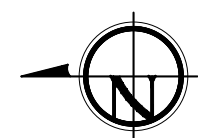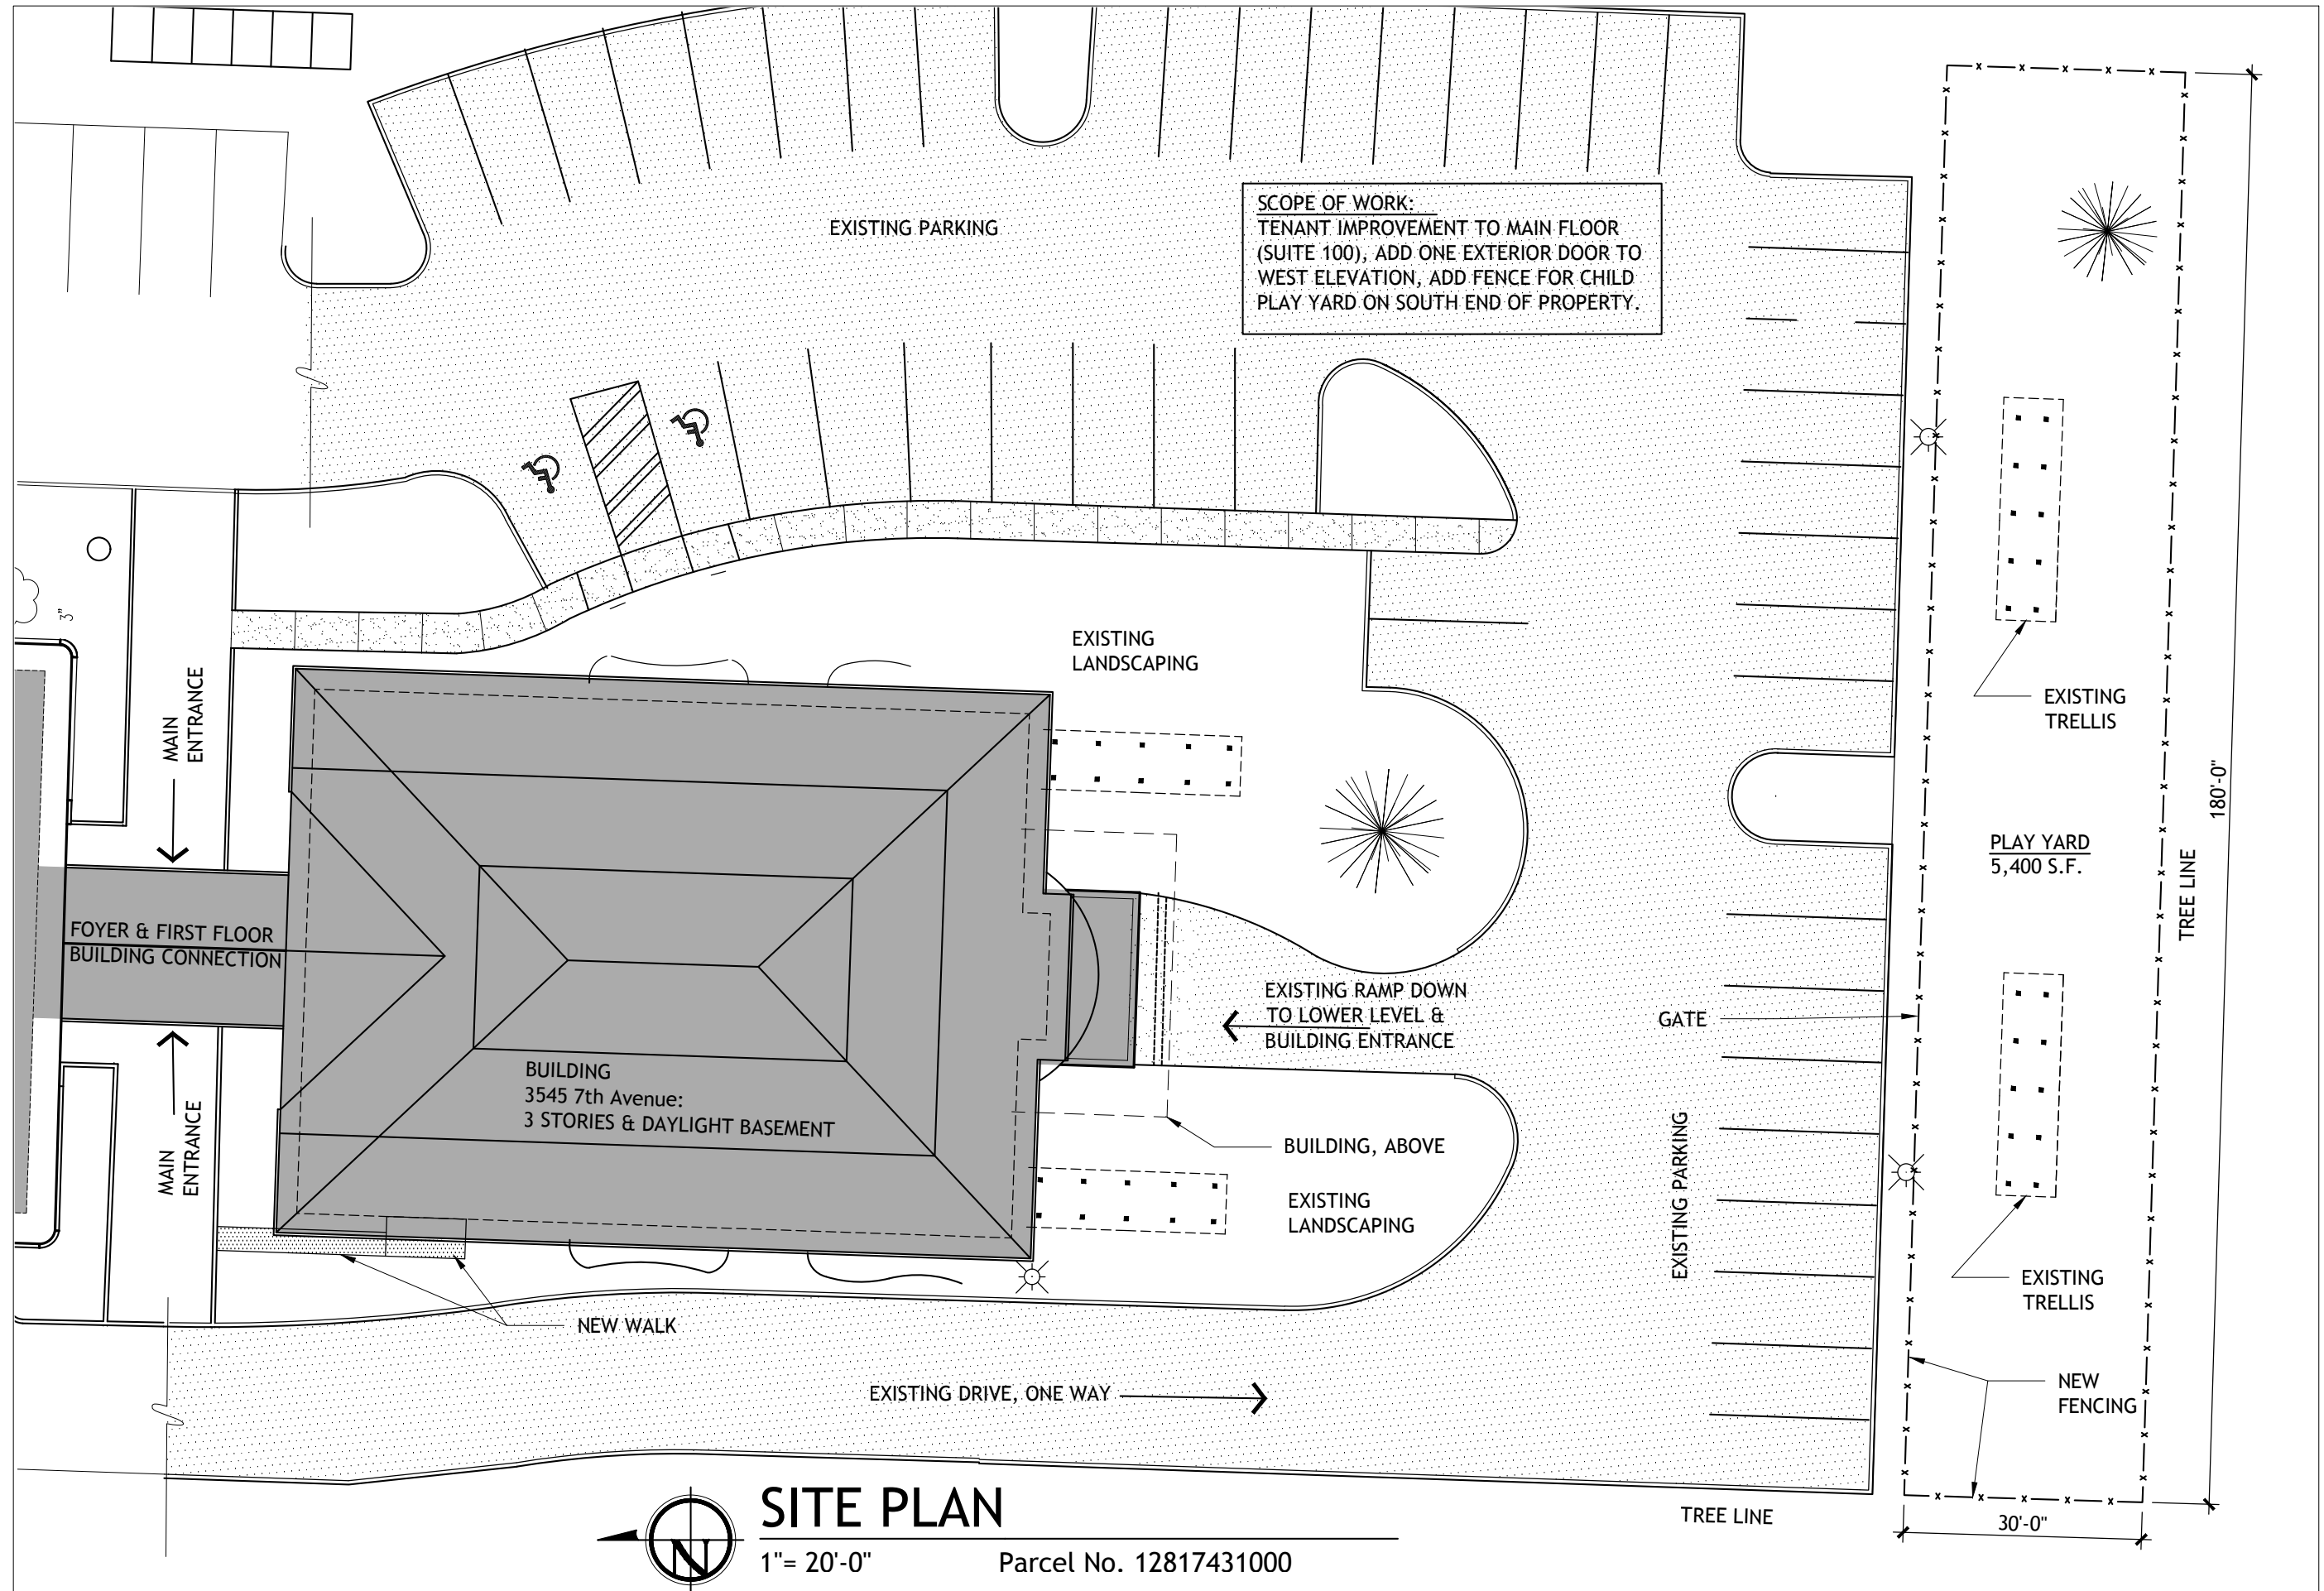

**SITE PLAN**

1" = 20'-0"

Parcel No. 12817431000




525 Columbia Street NW  
Suite 201  
Olympia WA 98501  
360.539.5175  
www.swallingwalk.com

Tenant Improvement for  
Nature Nurtures Farm's Early Learning Center  
3545 7th Ave SW, Suite 100  
Olympia WA 98502

DATE  
12-04-18  
REVISED

Schematic  
FIRST  
FLOOR  
PLAN

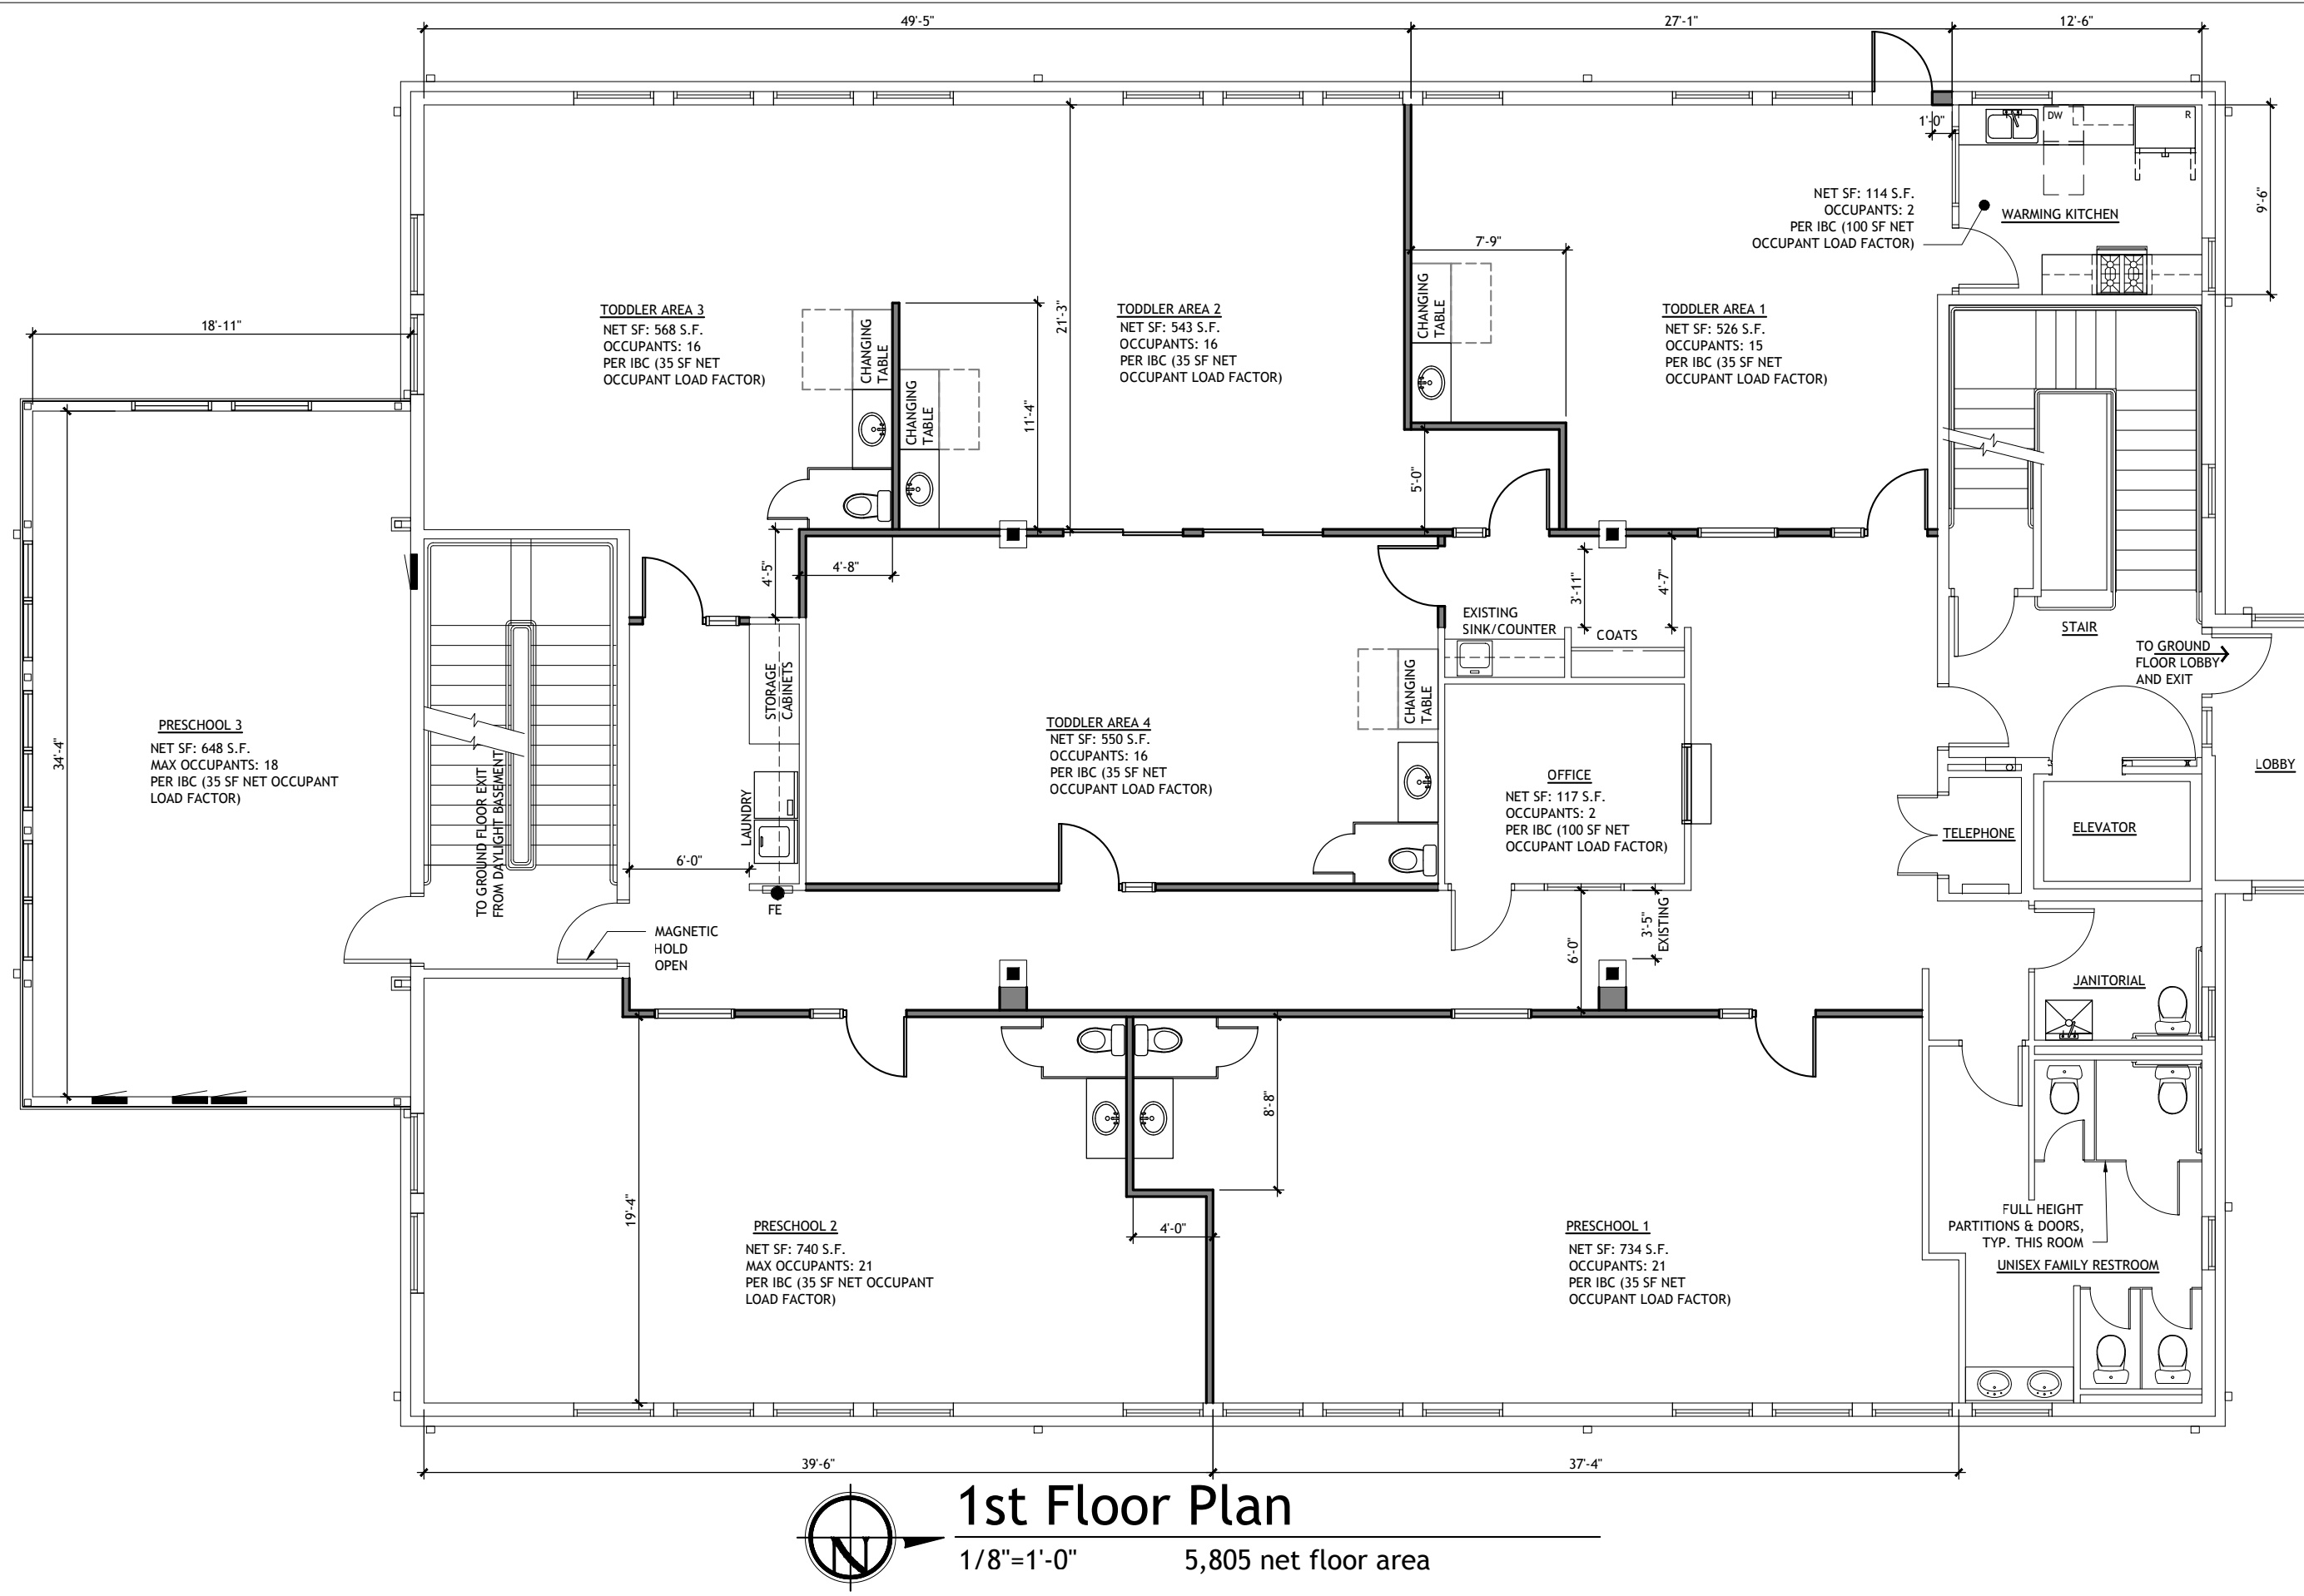

**1st Floor Plan**  
1/8"=1'-0" 5,805 net floor area