






2 COVERED PATIO PERSPECTIVE

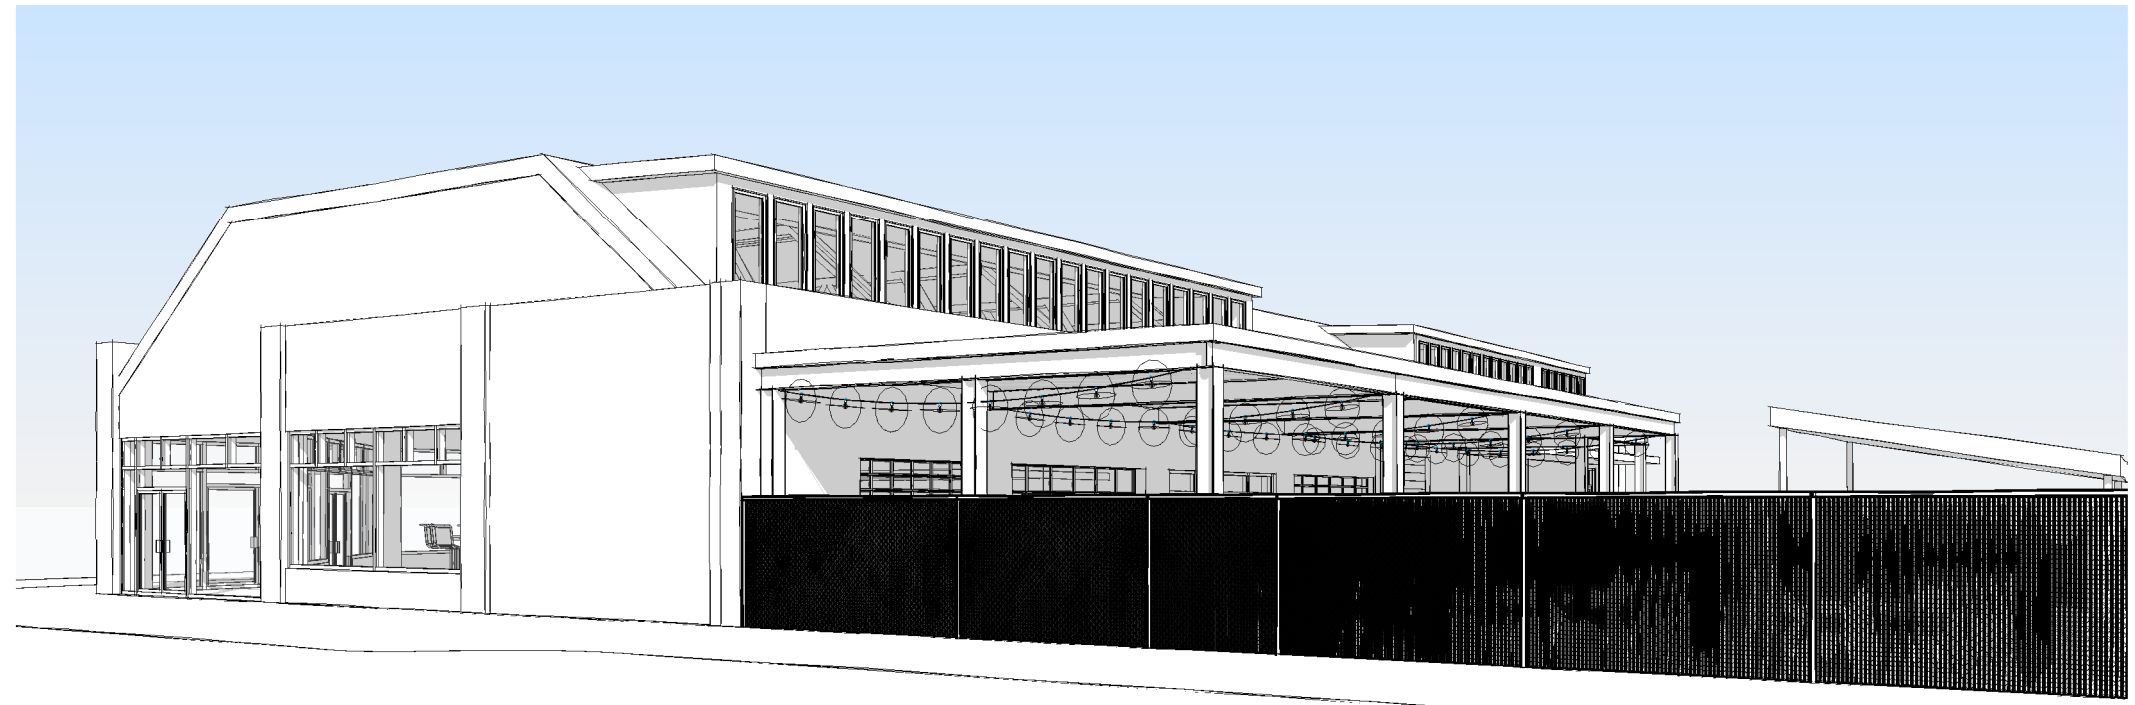

3 STREET SIDE PERSPECTIVE

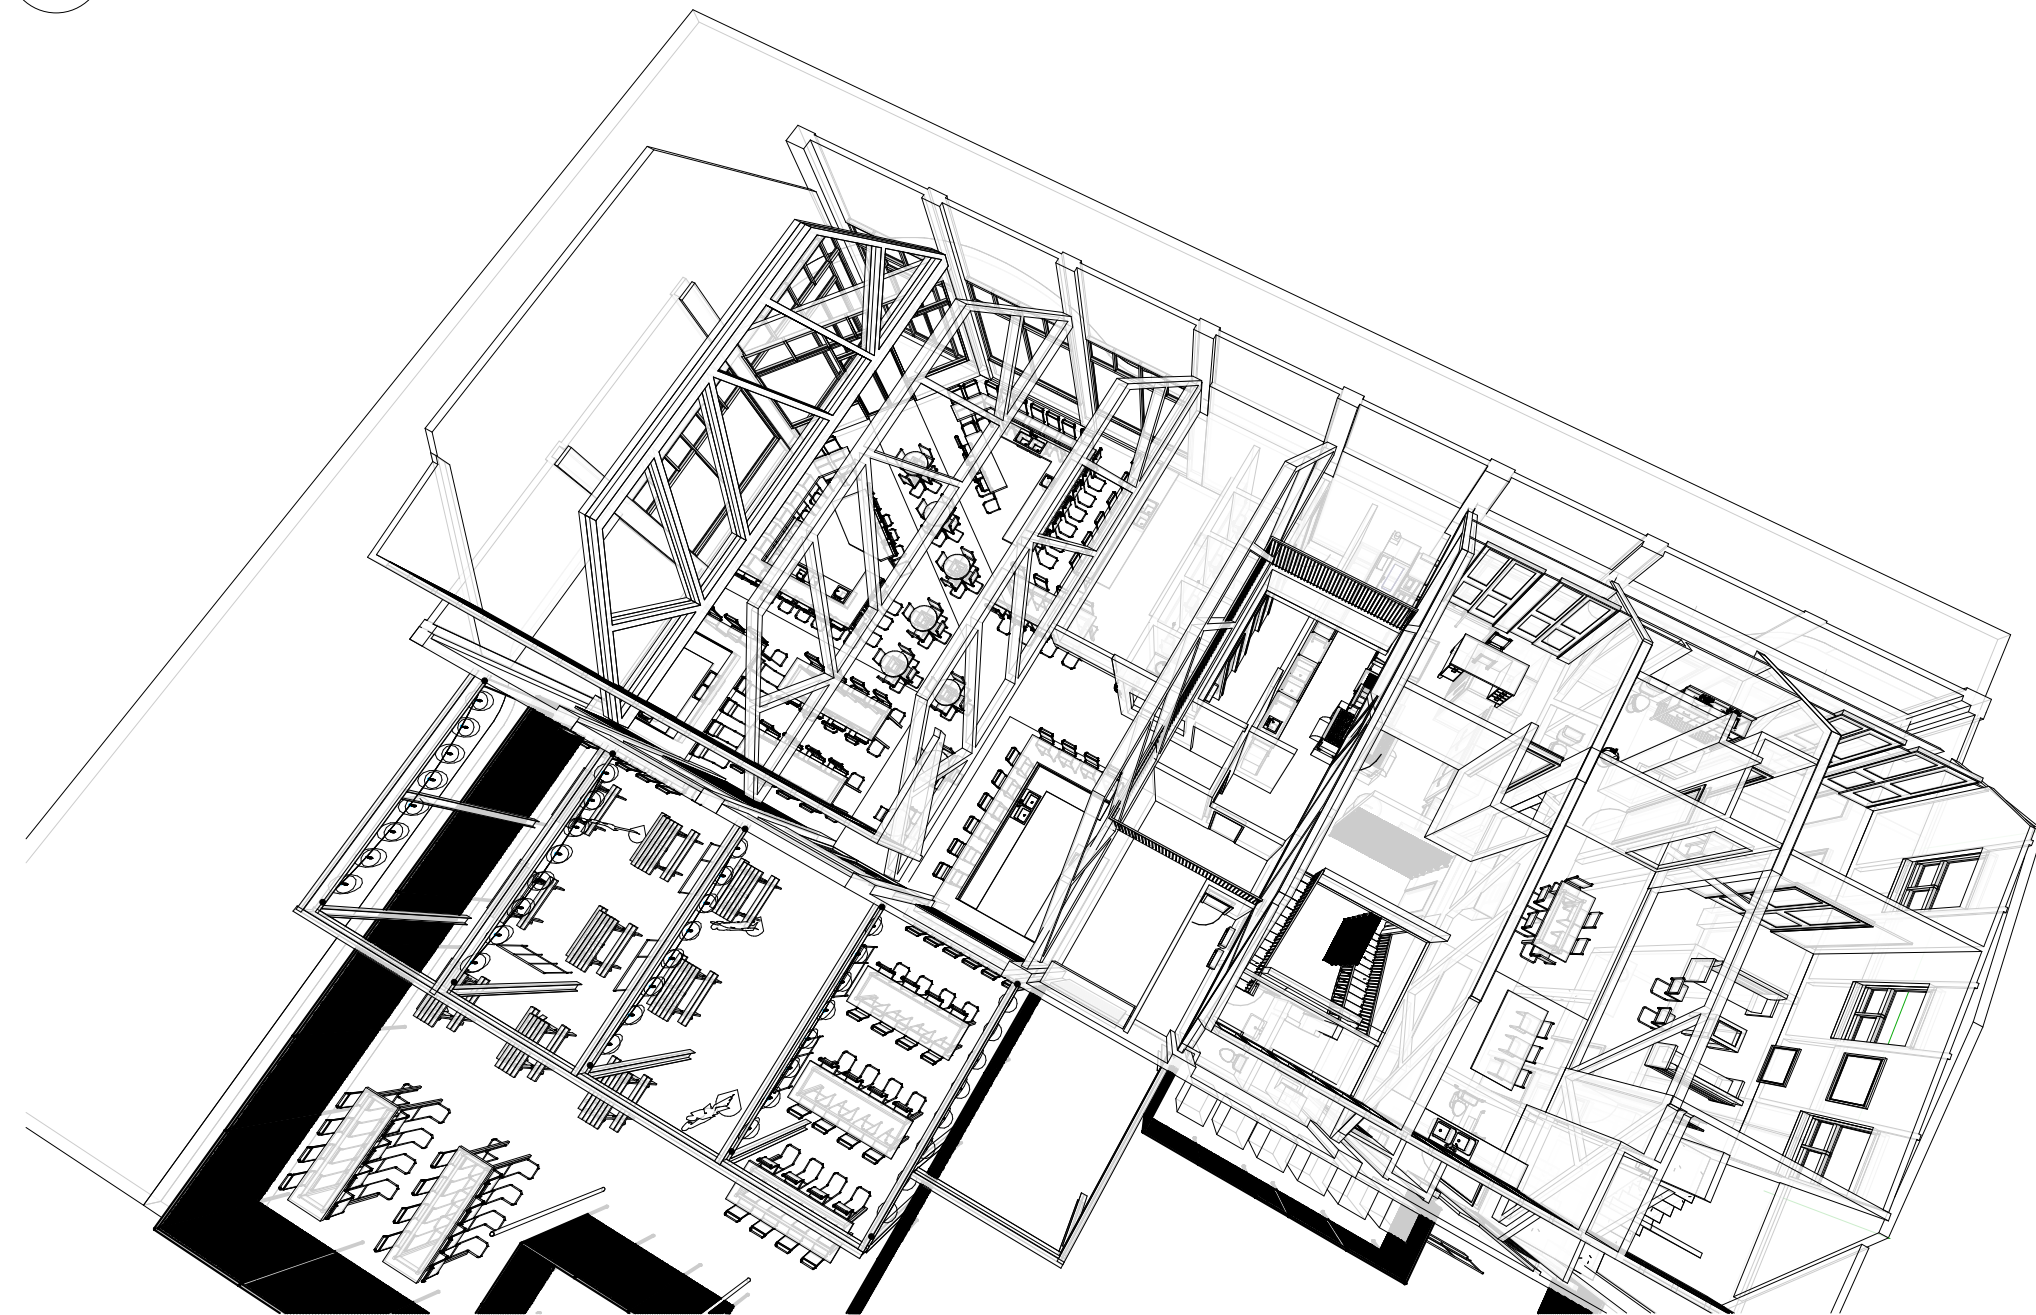

4 BIRDS EYE

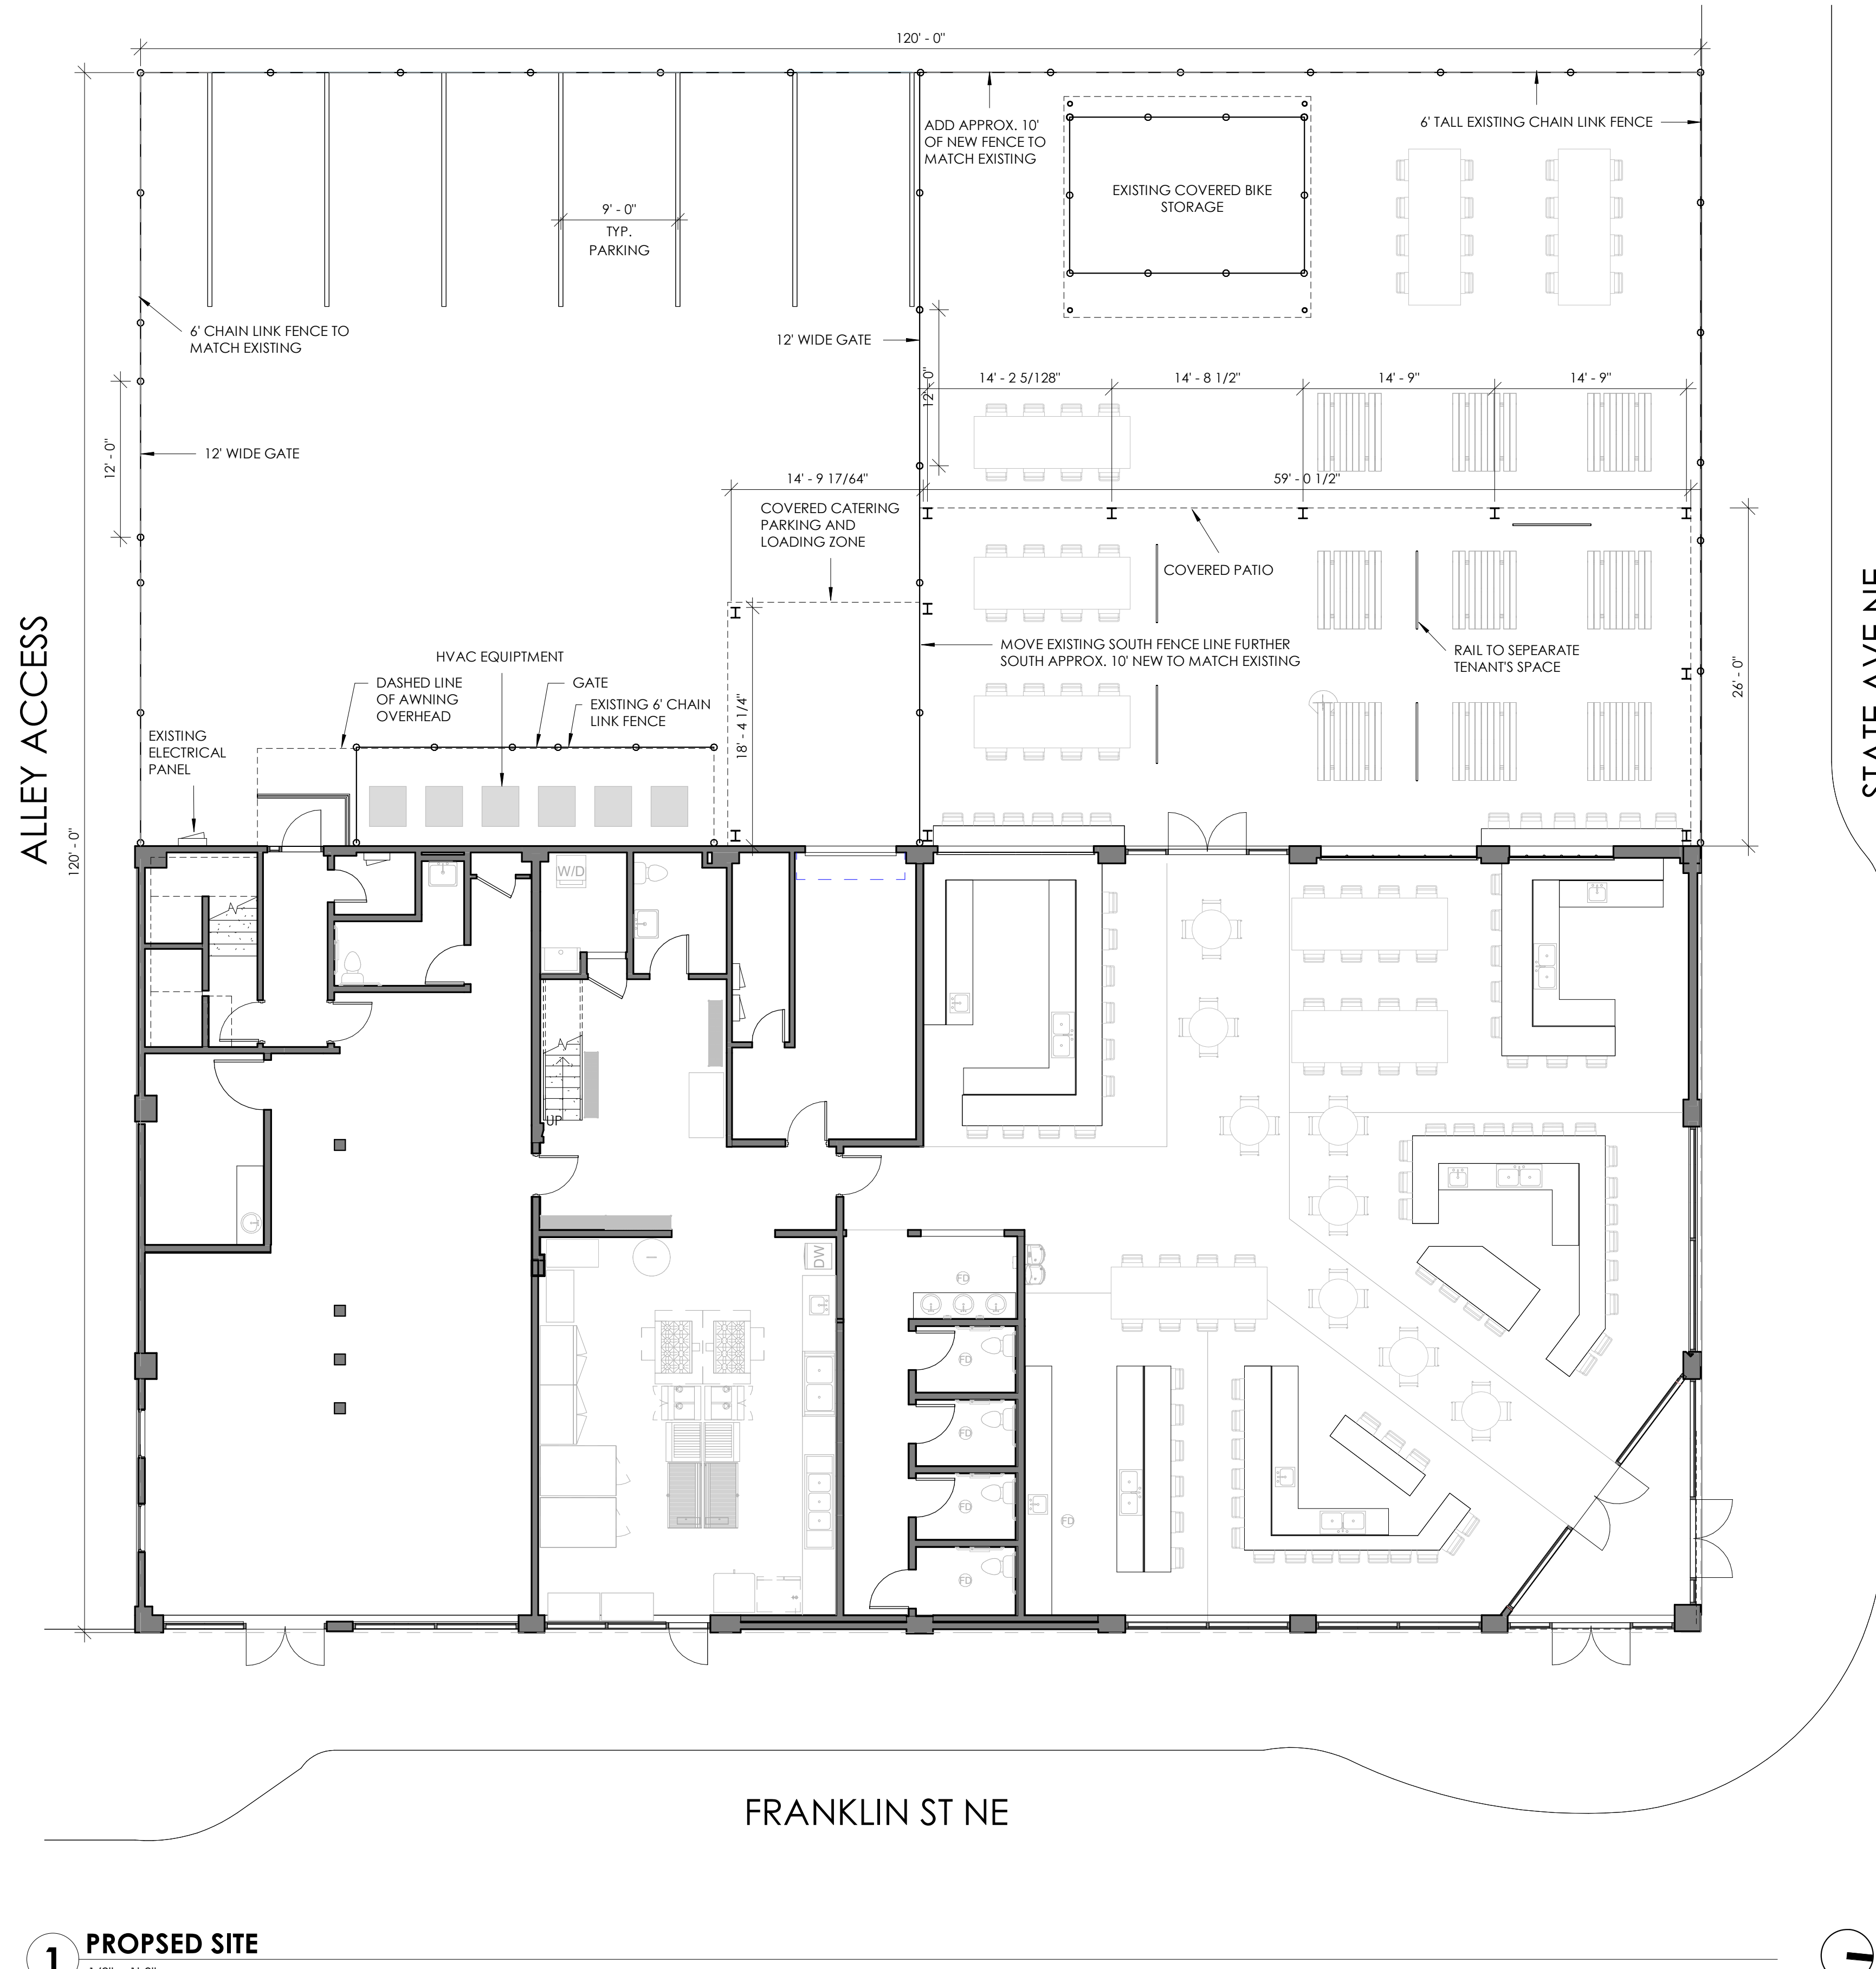


1 PROPOSED SITE
1/8" = 1'-0"

WATER MAIN AND RPB
FIRE SPRINKLER RISER

Room Legend

- BATHROOM
- CATERING STORAGE
- COMMISARY KITCHEN
- ELEC
- FOOD HALL COMMON AREA
- LAUNDRY
- OFFICE
- STORAGE
- TENANT 1
- TENANT 2
- TENANT 3
- TENANT 4
- TENANT 5
- TENANT 6
- VESTIBULE

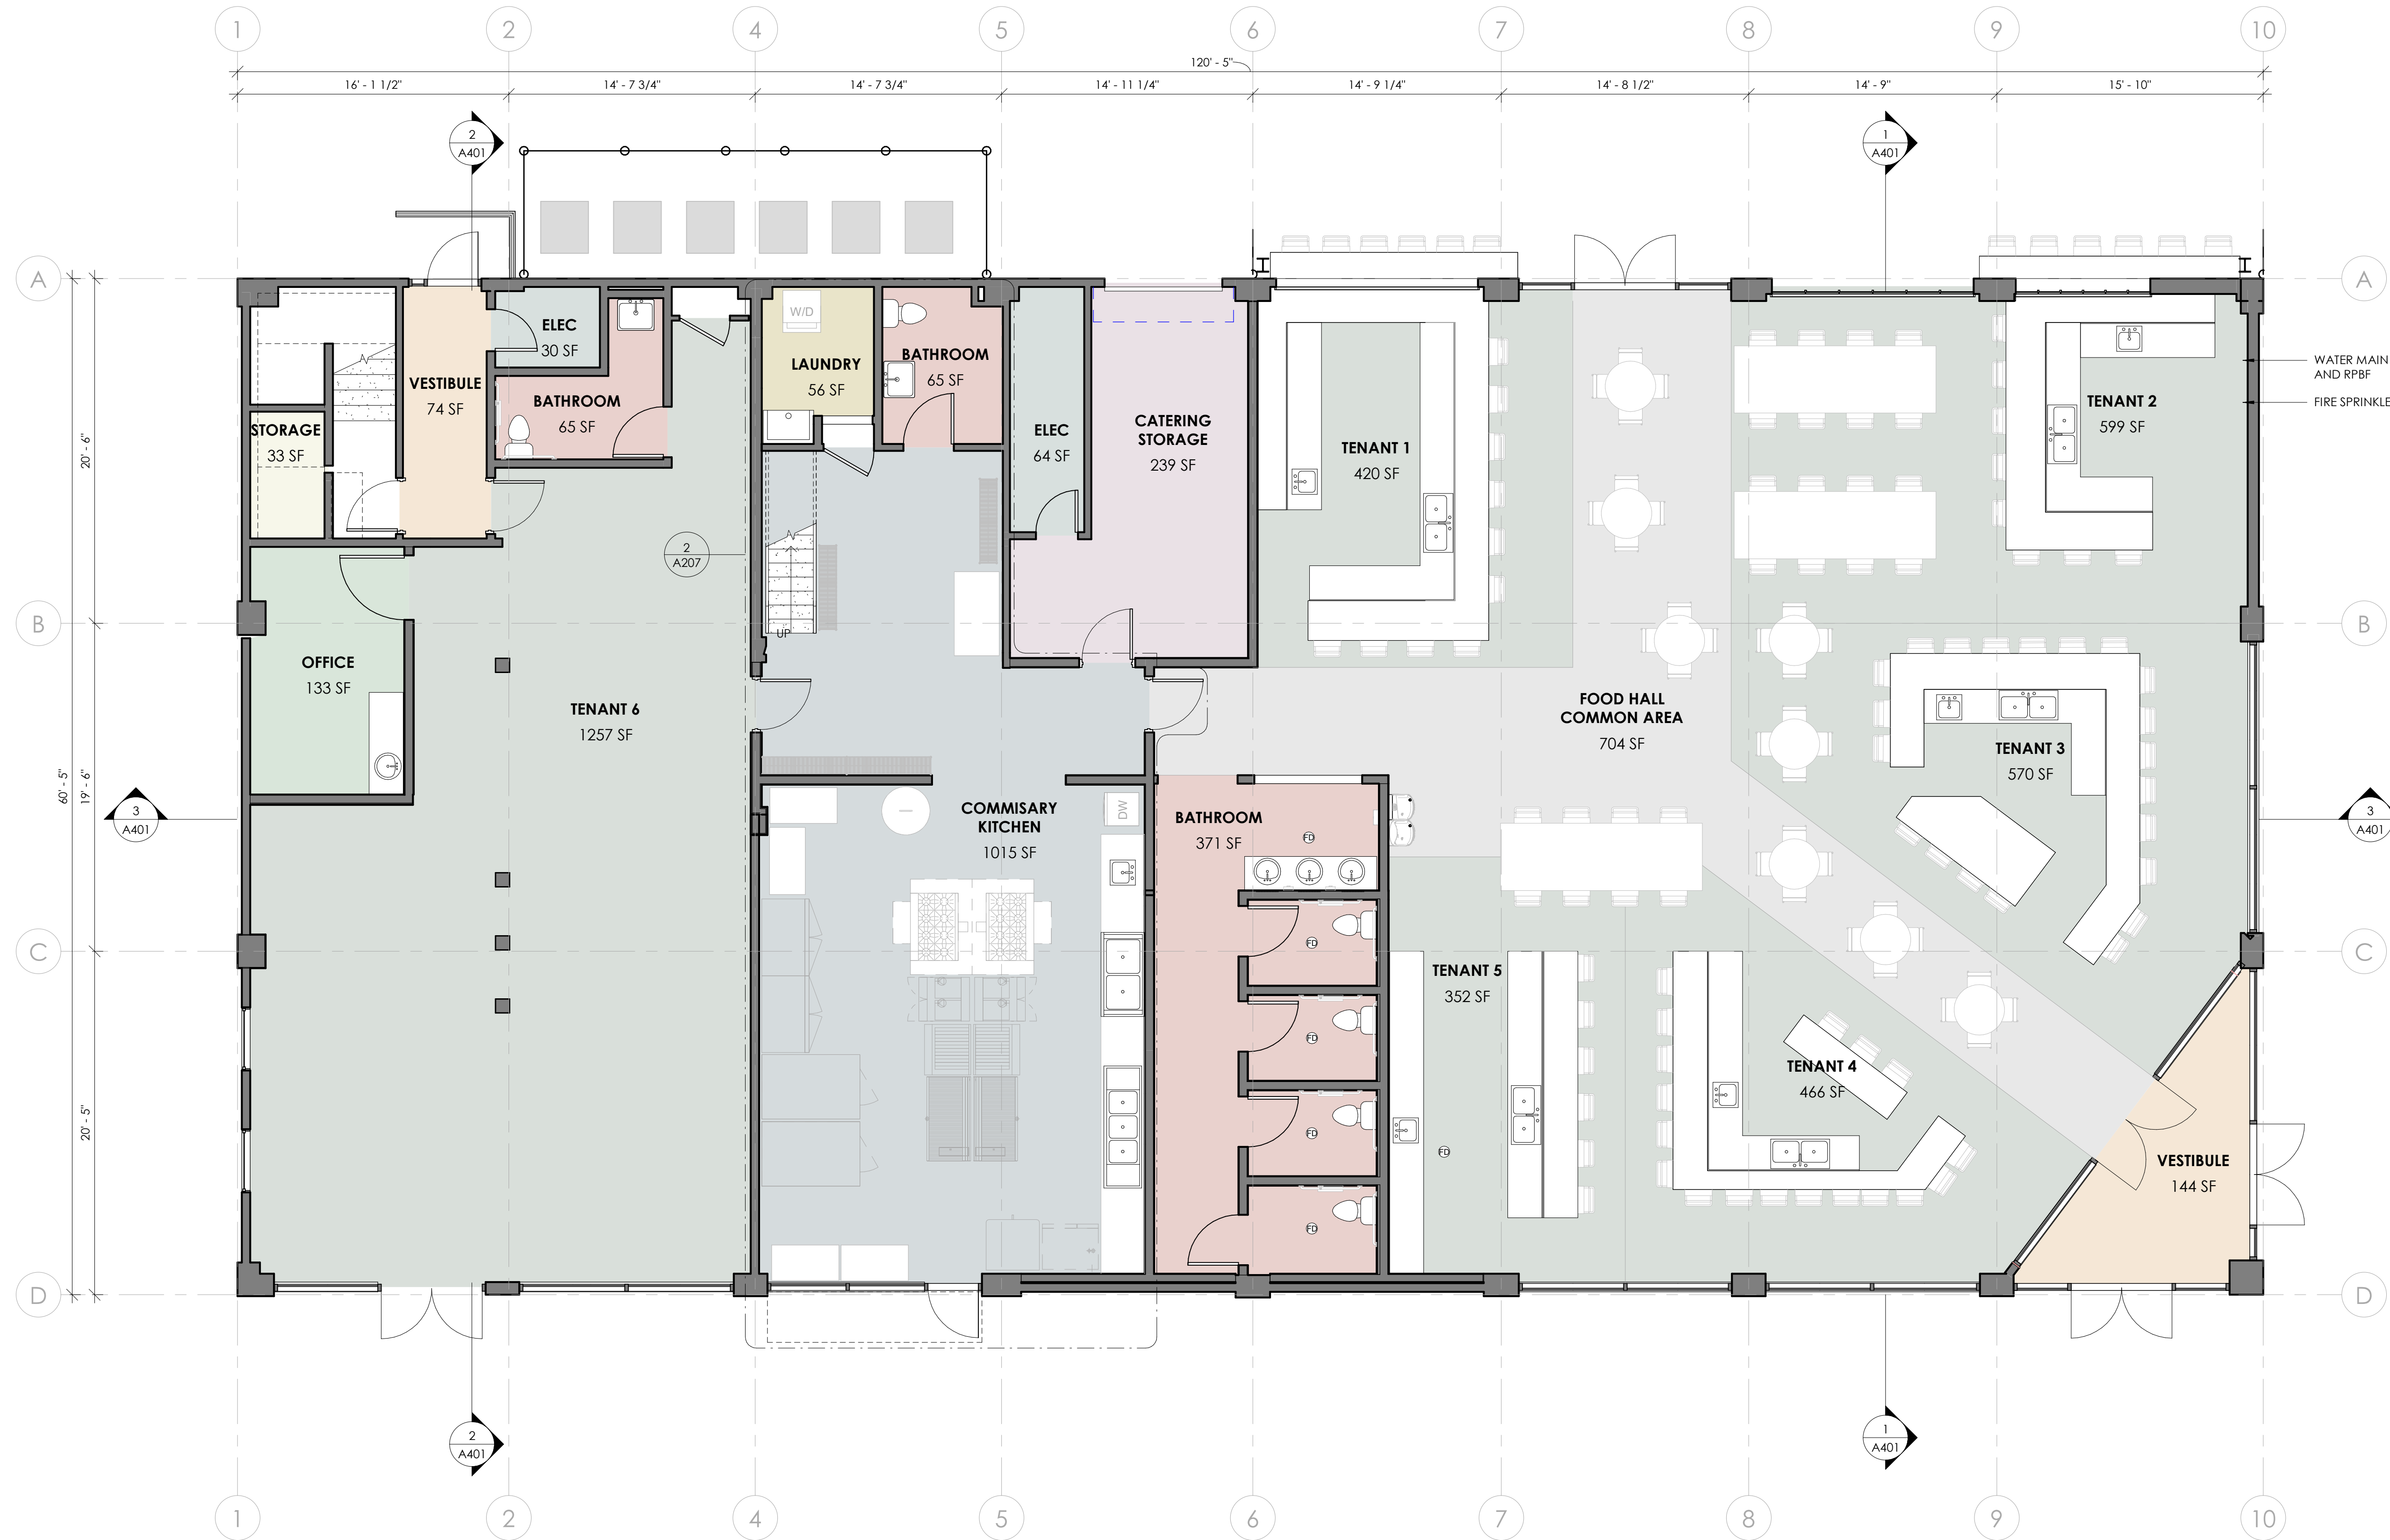

1 FLOOR 1 NEW
3/16" = 1'-0"

CHER & MIKE HOBBIK
STATE STREET FOOD HALL
225 STATE AVENUE NE, OLYMPIA WA 98501
2317 | PLANS - FLOOR 1 NEW


CONCEPT
05/24/23

A205


All material herein constitutes the original and unpublished work of the architect and may not be used, duplicated, or disclosed without the written consent of the architect. Copyright © 2022 by Carve Architects. All rights reserved.


Room Legend

- BATHROOM
- BEDROOM
- CIRCULATION
- CLOSET
- DINING
- HVAC ACCESS
- HVAC LOFT
- KITCHEN
- LAUNDRY
- LIVING ROOM
- OFFICE
- STAIRS
- STORAGE

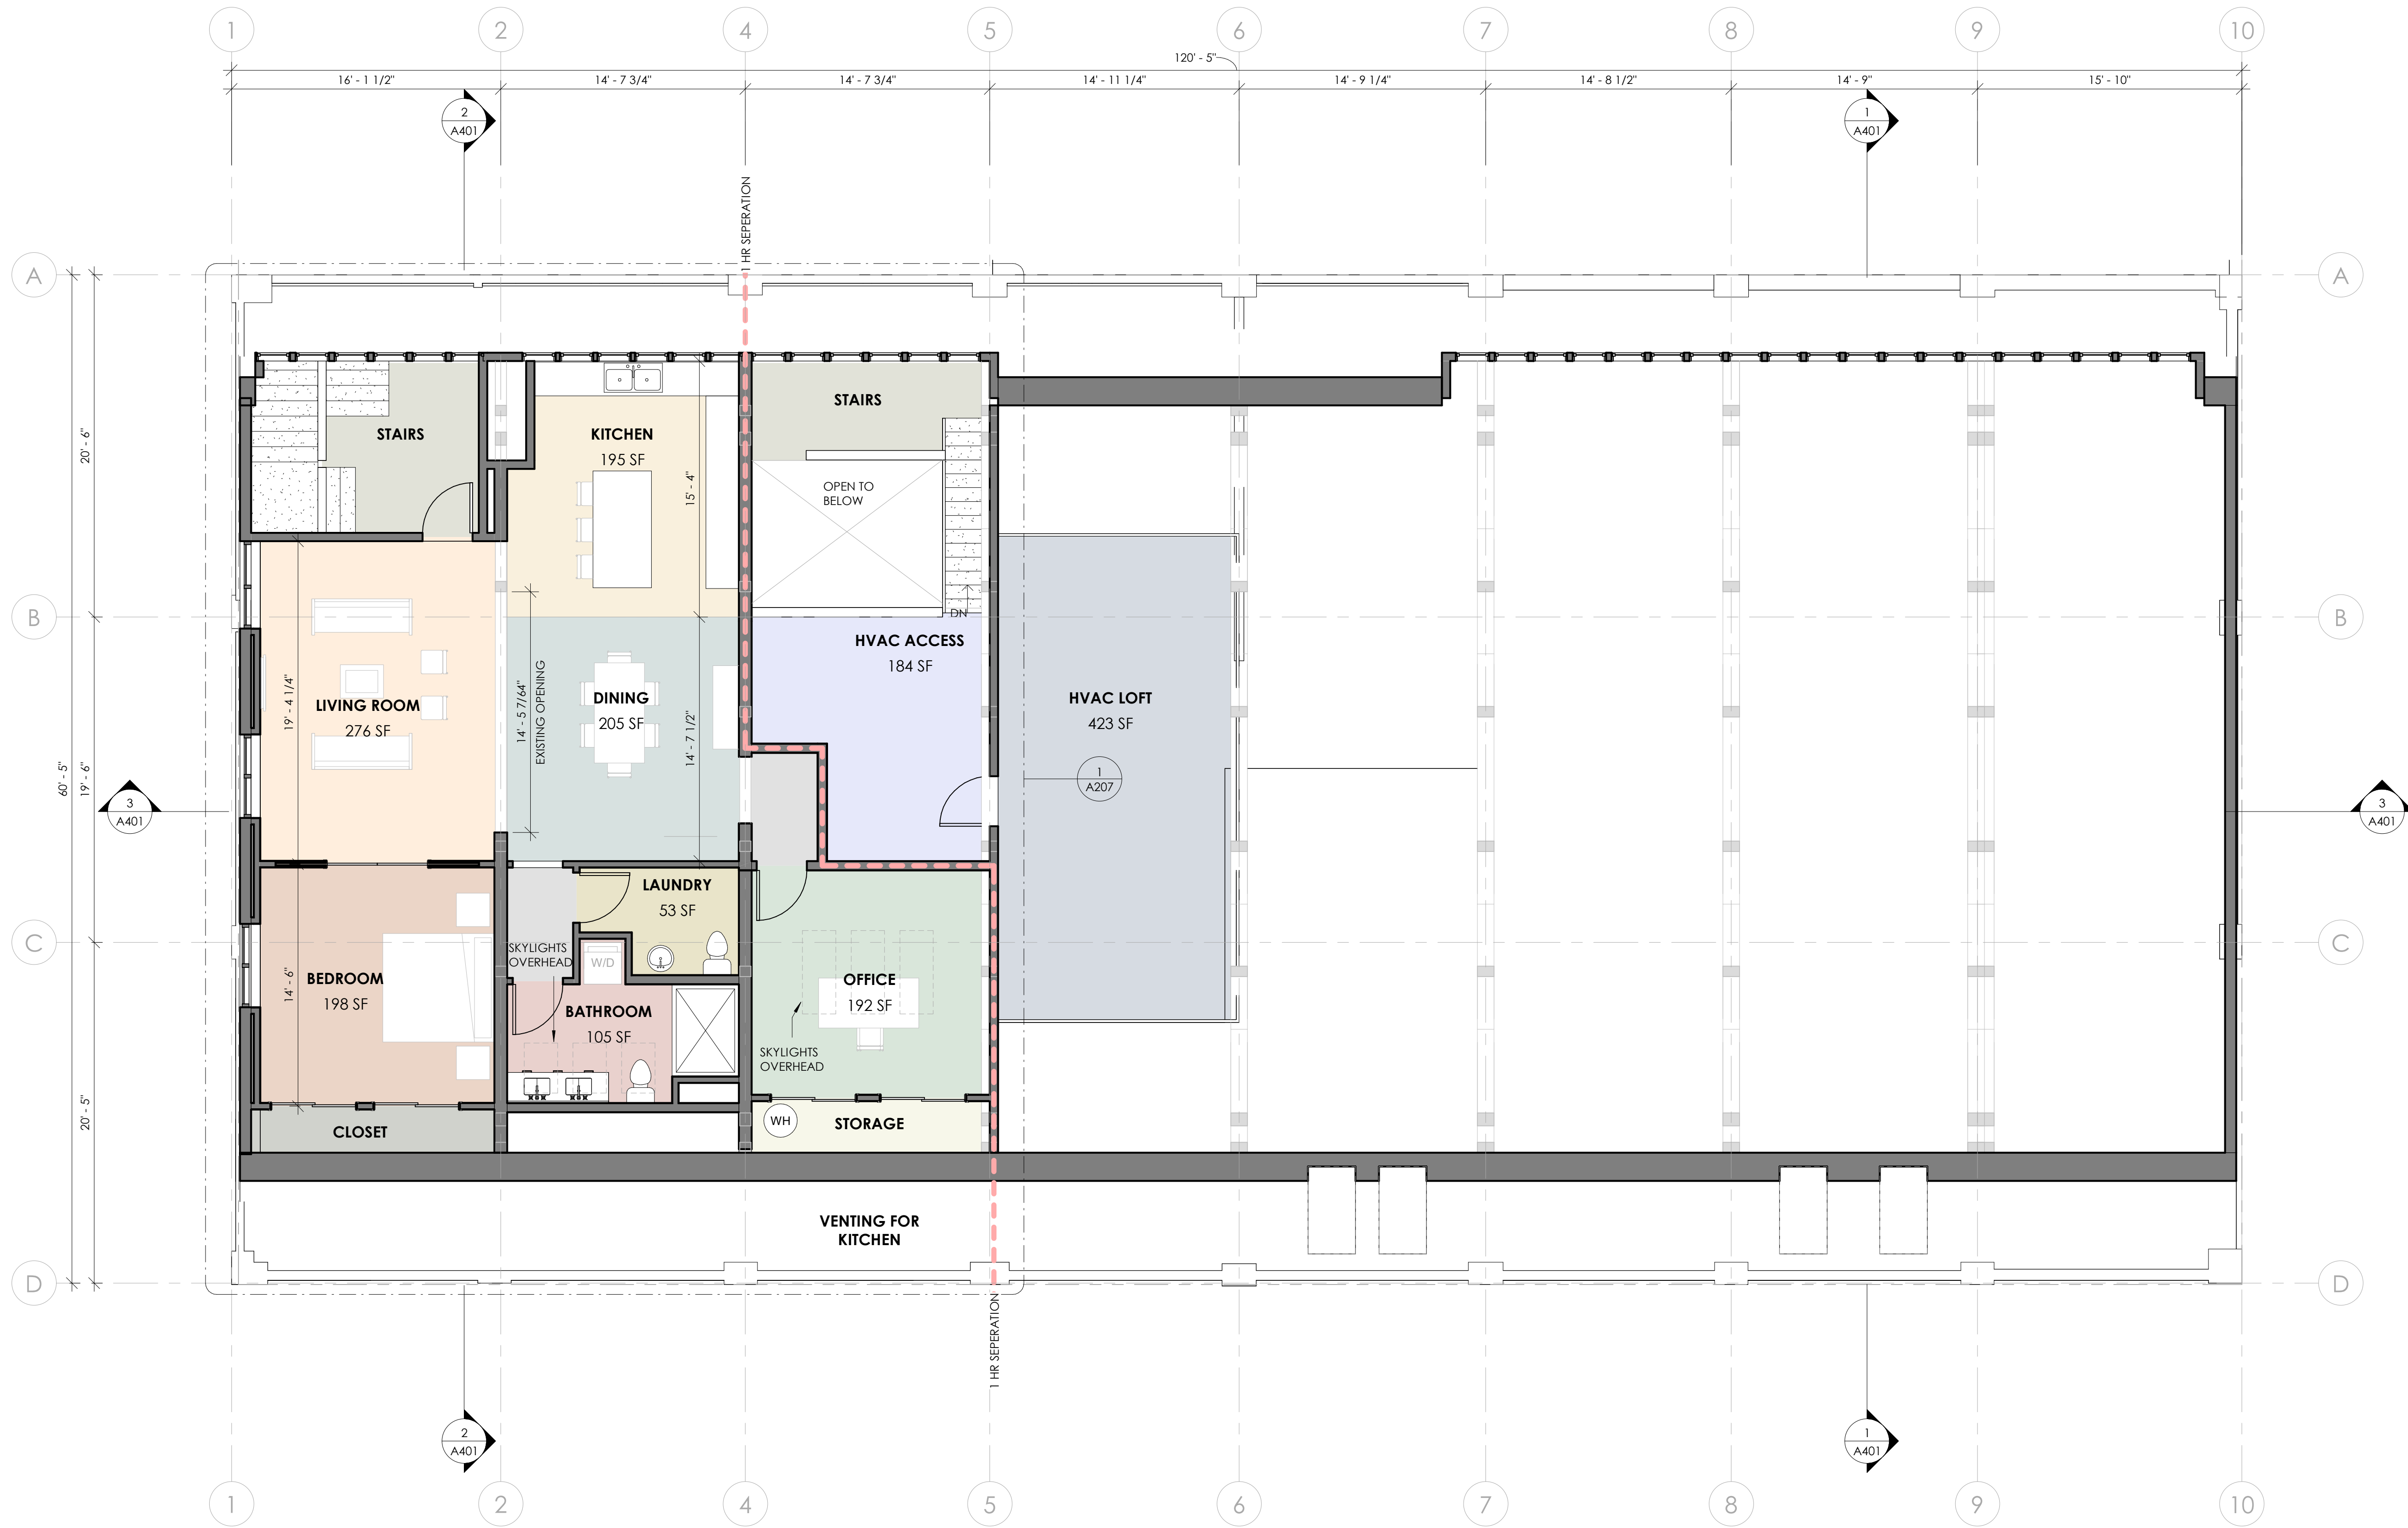


1 FLOOR 2 NEW
3/16" = 1'-0"

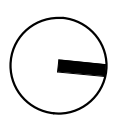


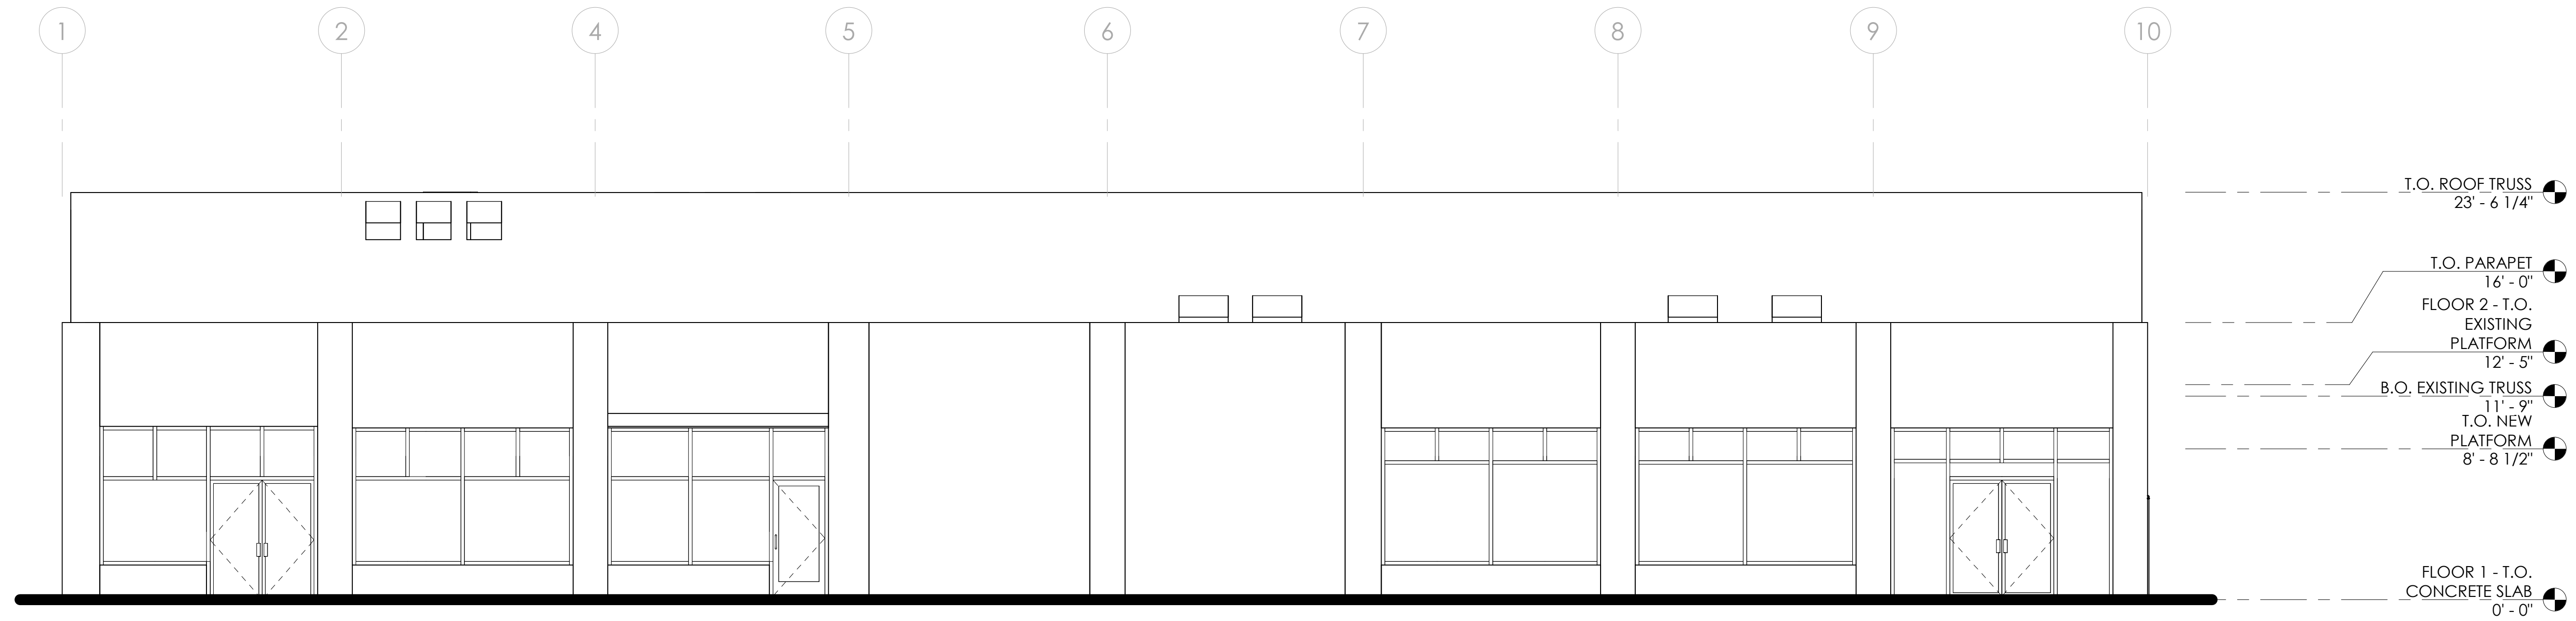


1 EAST ELEVATION
3/16" = 1'-0"

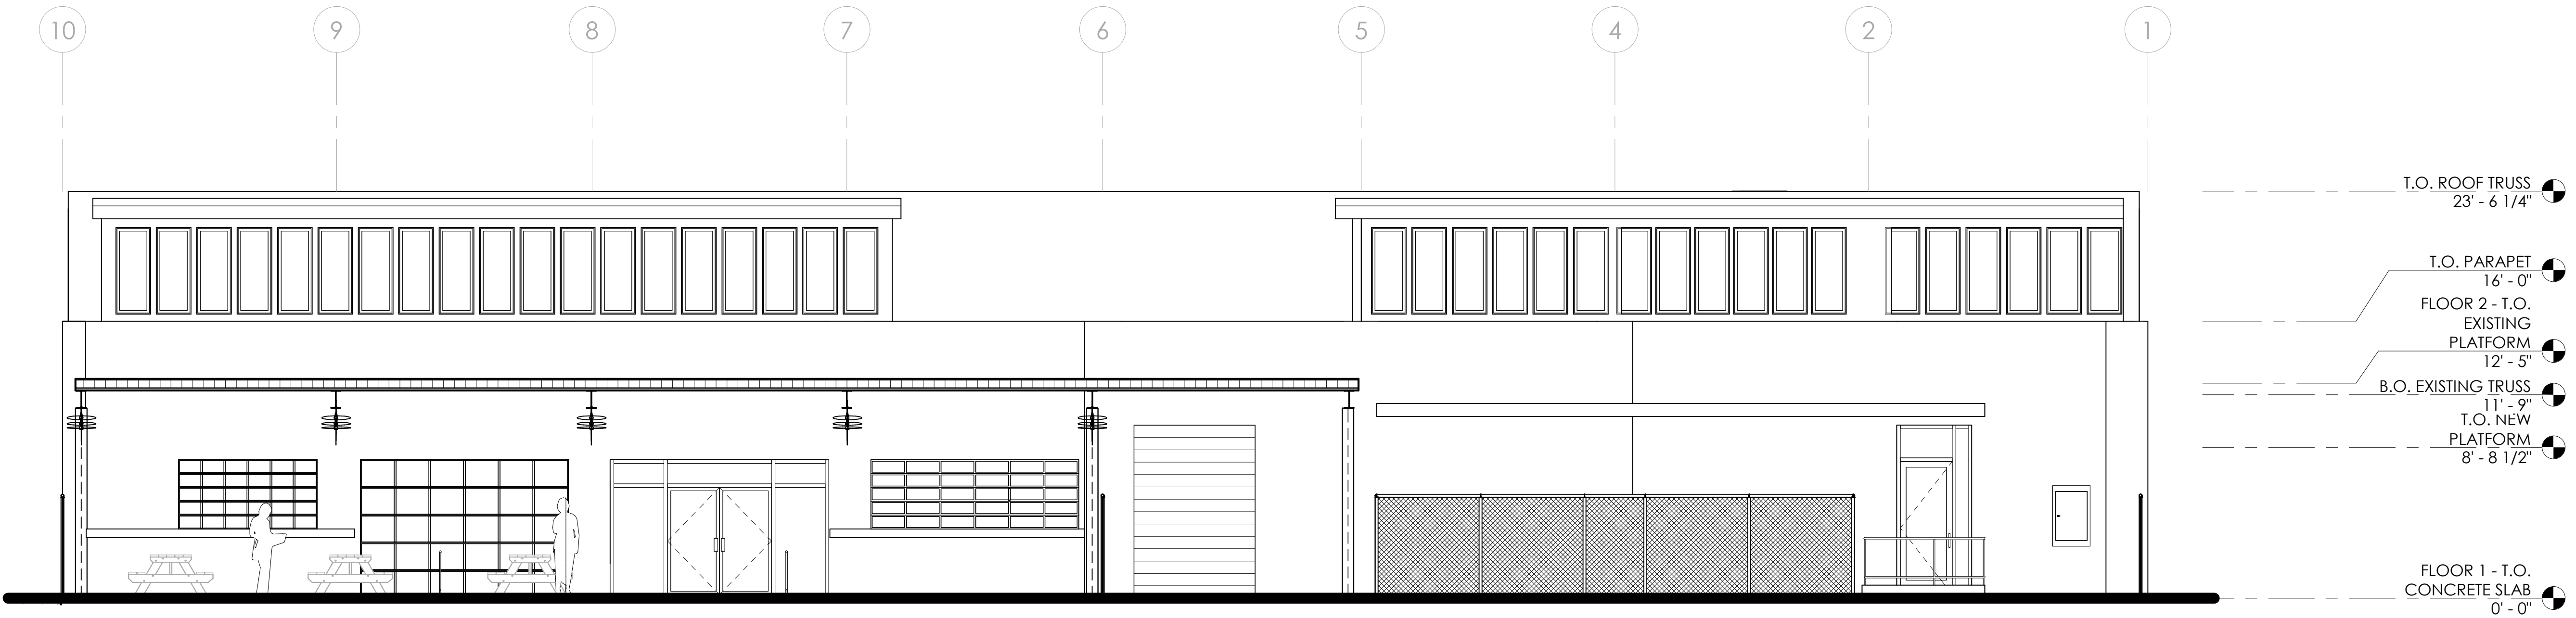

2 WEST ELEVATION
3/16" = 1'-0"

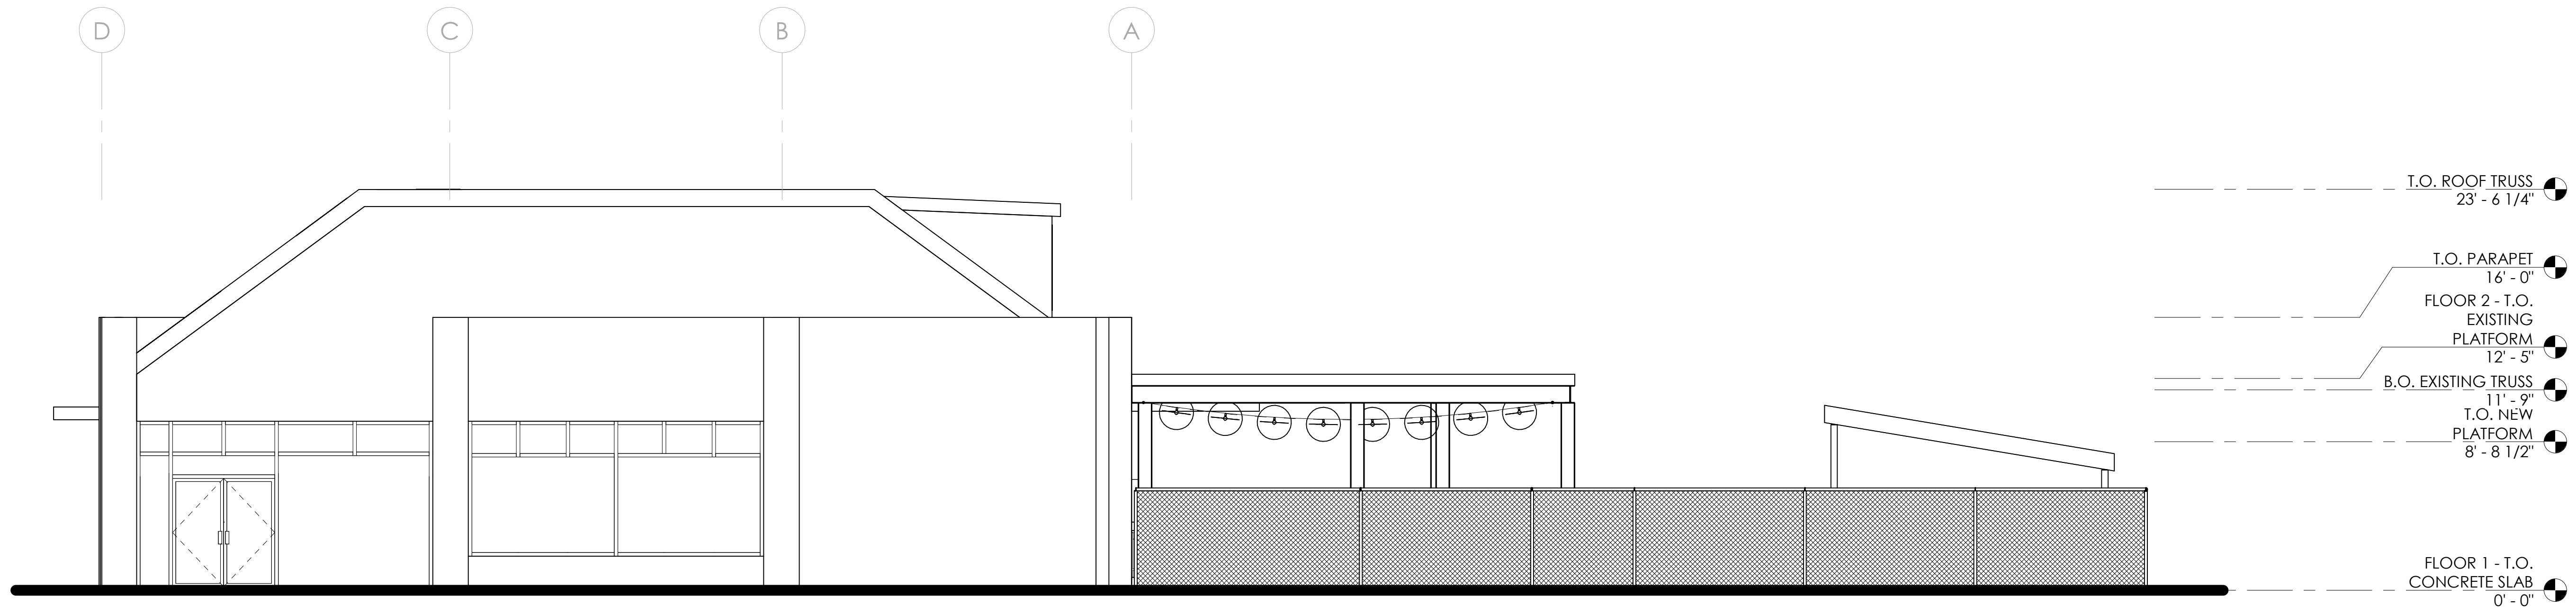

1 NORTH ELEVATION
3/16" = 1'-0"

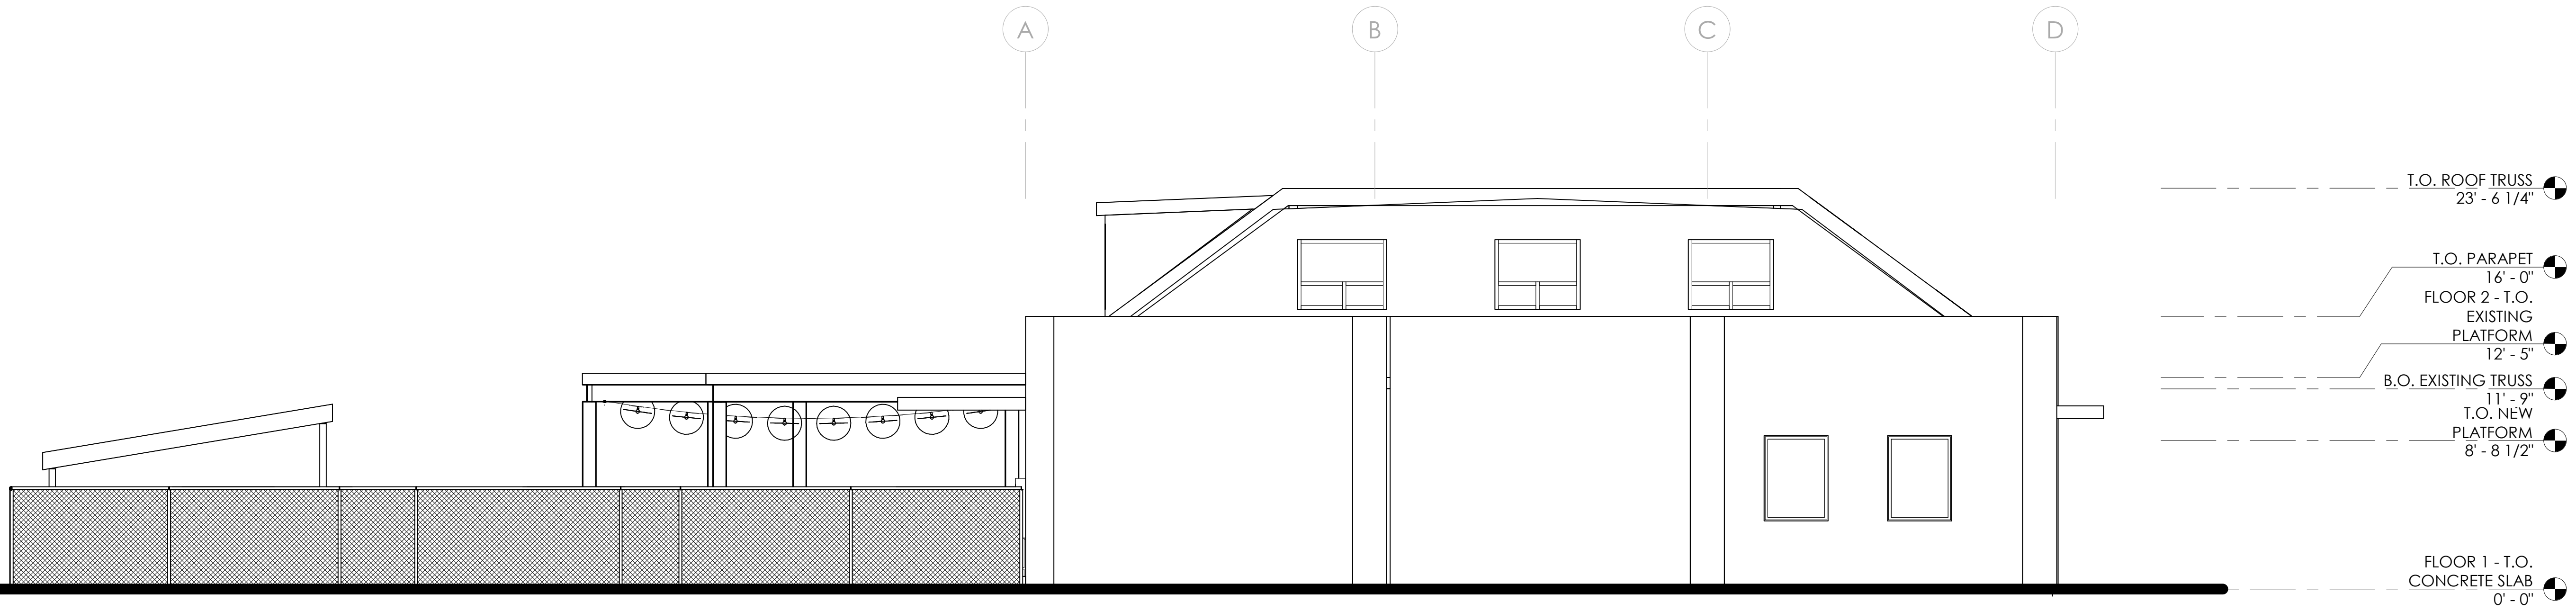

2 SOUTH ELEVATION
3/16" = 1'-0"

CHER & MIKE HOBBIK
STATE STREET FOOD HALL
225 STATE AVENUE NE, OLYMPIA WA 98501
2317 | ELEVATIONS

CONCEPT
05/24/23

A302