


VICINITY MAP

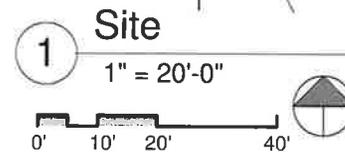

DIRECTIONS

PARCEL IS ON THE NORTHWEST CORNER OF JEFFERSON STREET SE AND 8TH AVE SE NEAR THE POST OFFICE


Project Name
Dreamy Sea
 802 JEFFERSON ST SE
 OLYMPIA, WA, 98501

SPRIT LODGE

Designed By: AKC
 Drawn By: AKC

A101


PHASE I - EXISTING ASSEMBLY HALL

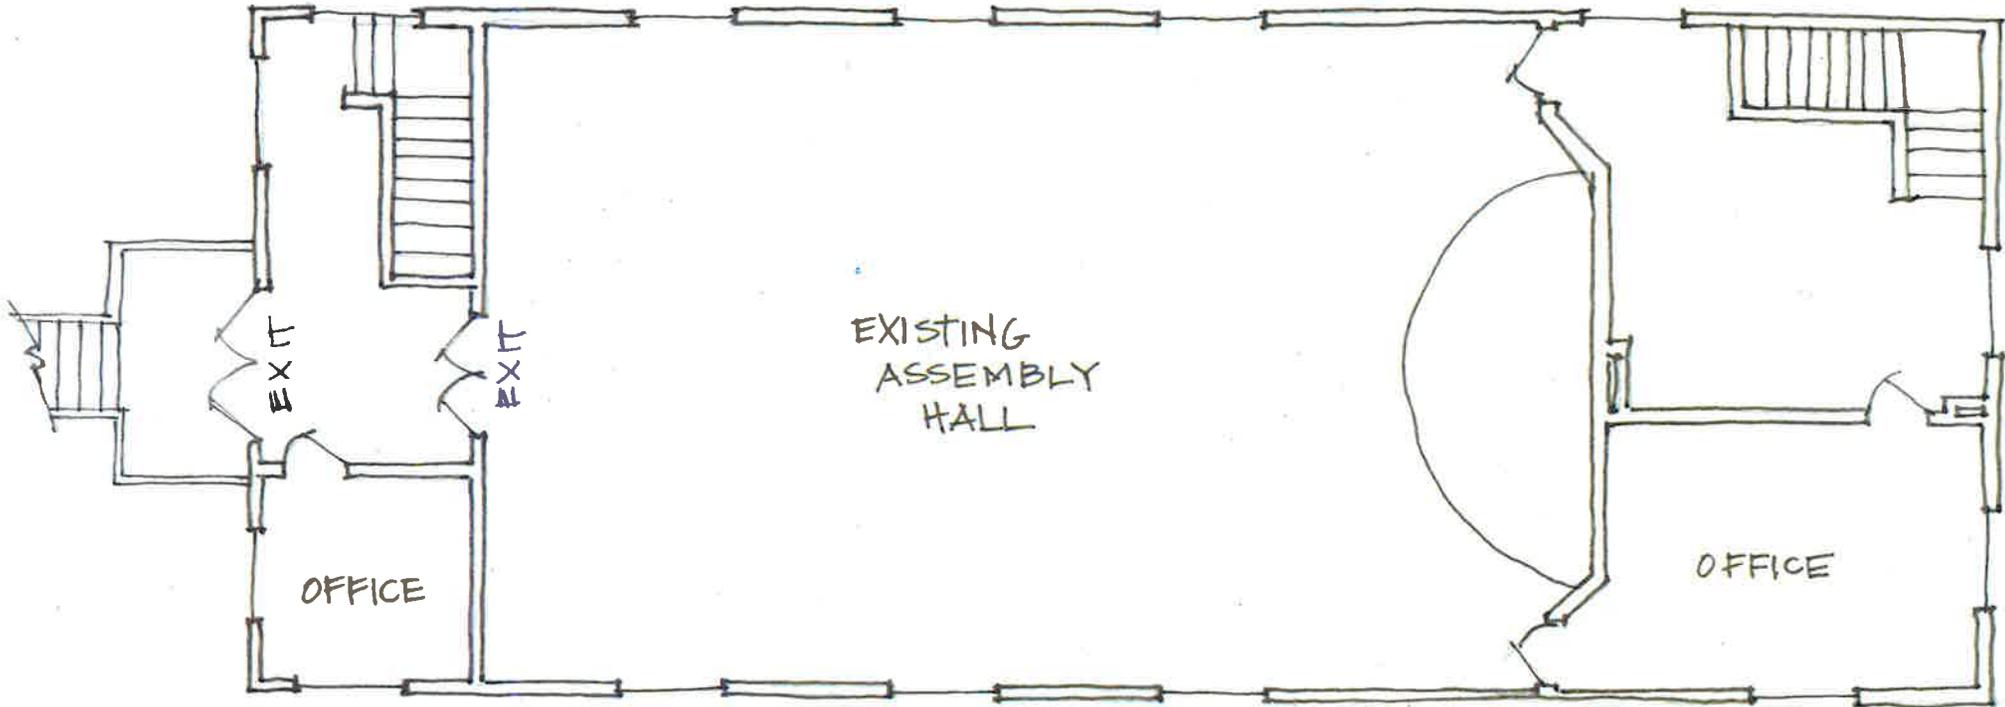

FIRST FLOOR
 $\frac{1}{8}'' = 1'-0''$



PHASE I - NEW DWELLING UNIT

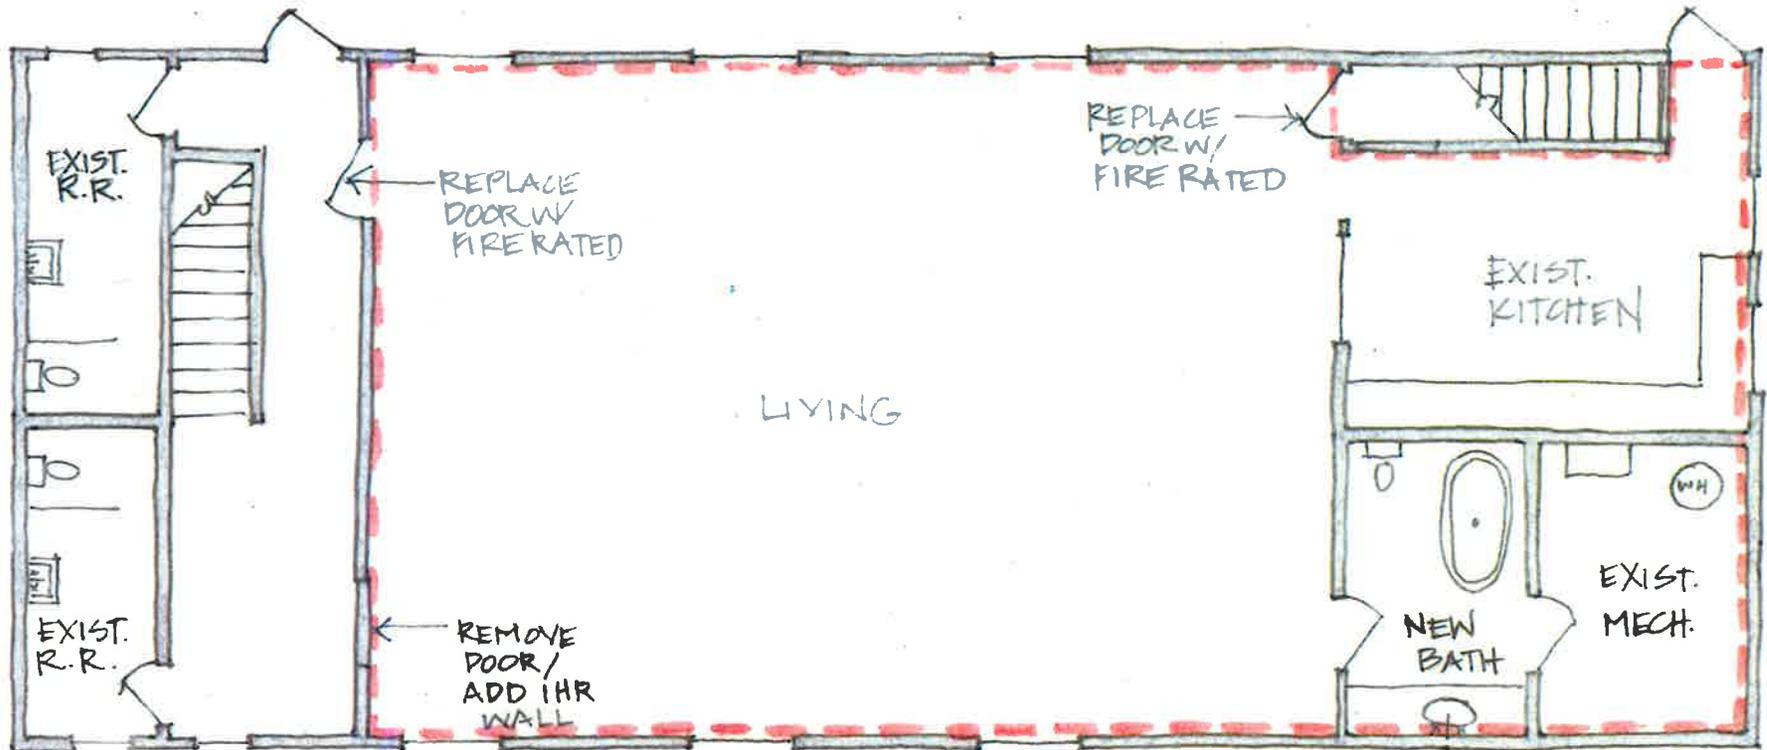

BASEMENT LEVEL

$\frac{1}{8}'' = 1'-0''$



AREA OF PROPOSED DWELLING UNIT (APPROX 1650 SF) TO BE SPRINKLED W/ 1 HR FIRE SEPARATION

PHASE II - ASSEMBLY HALL UPGRADES

