


PLANT LEGEND

BOTANICAL NAME	COMMON NAME	SIZE
TREES		

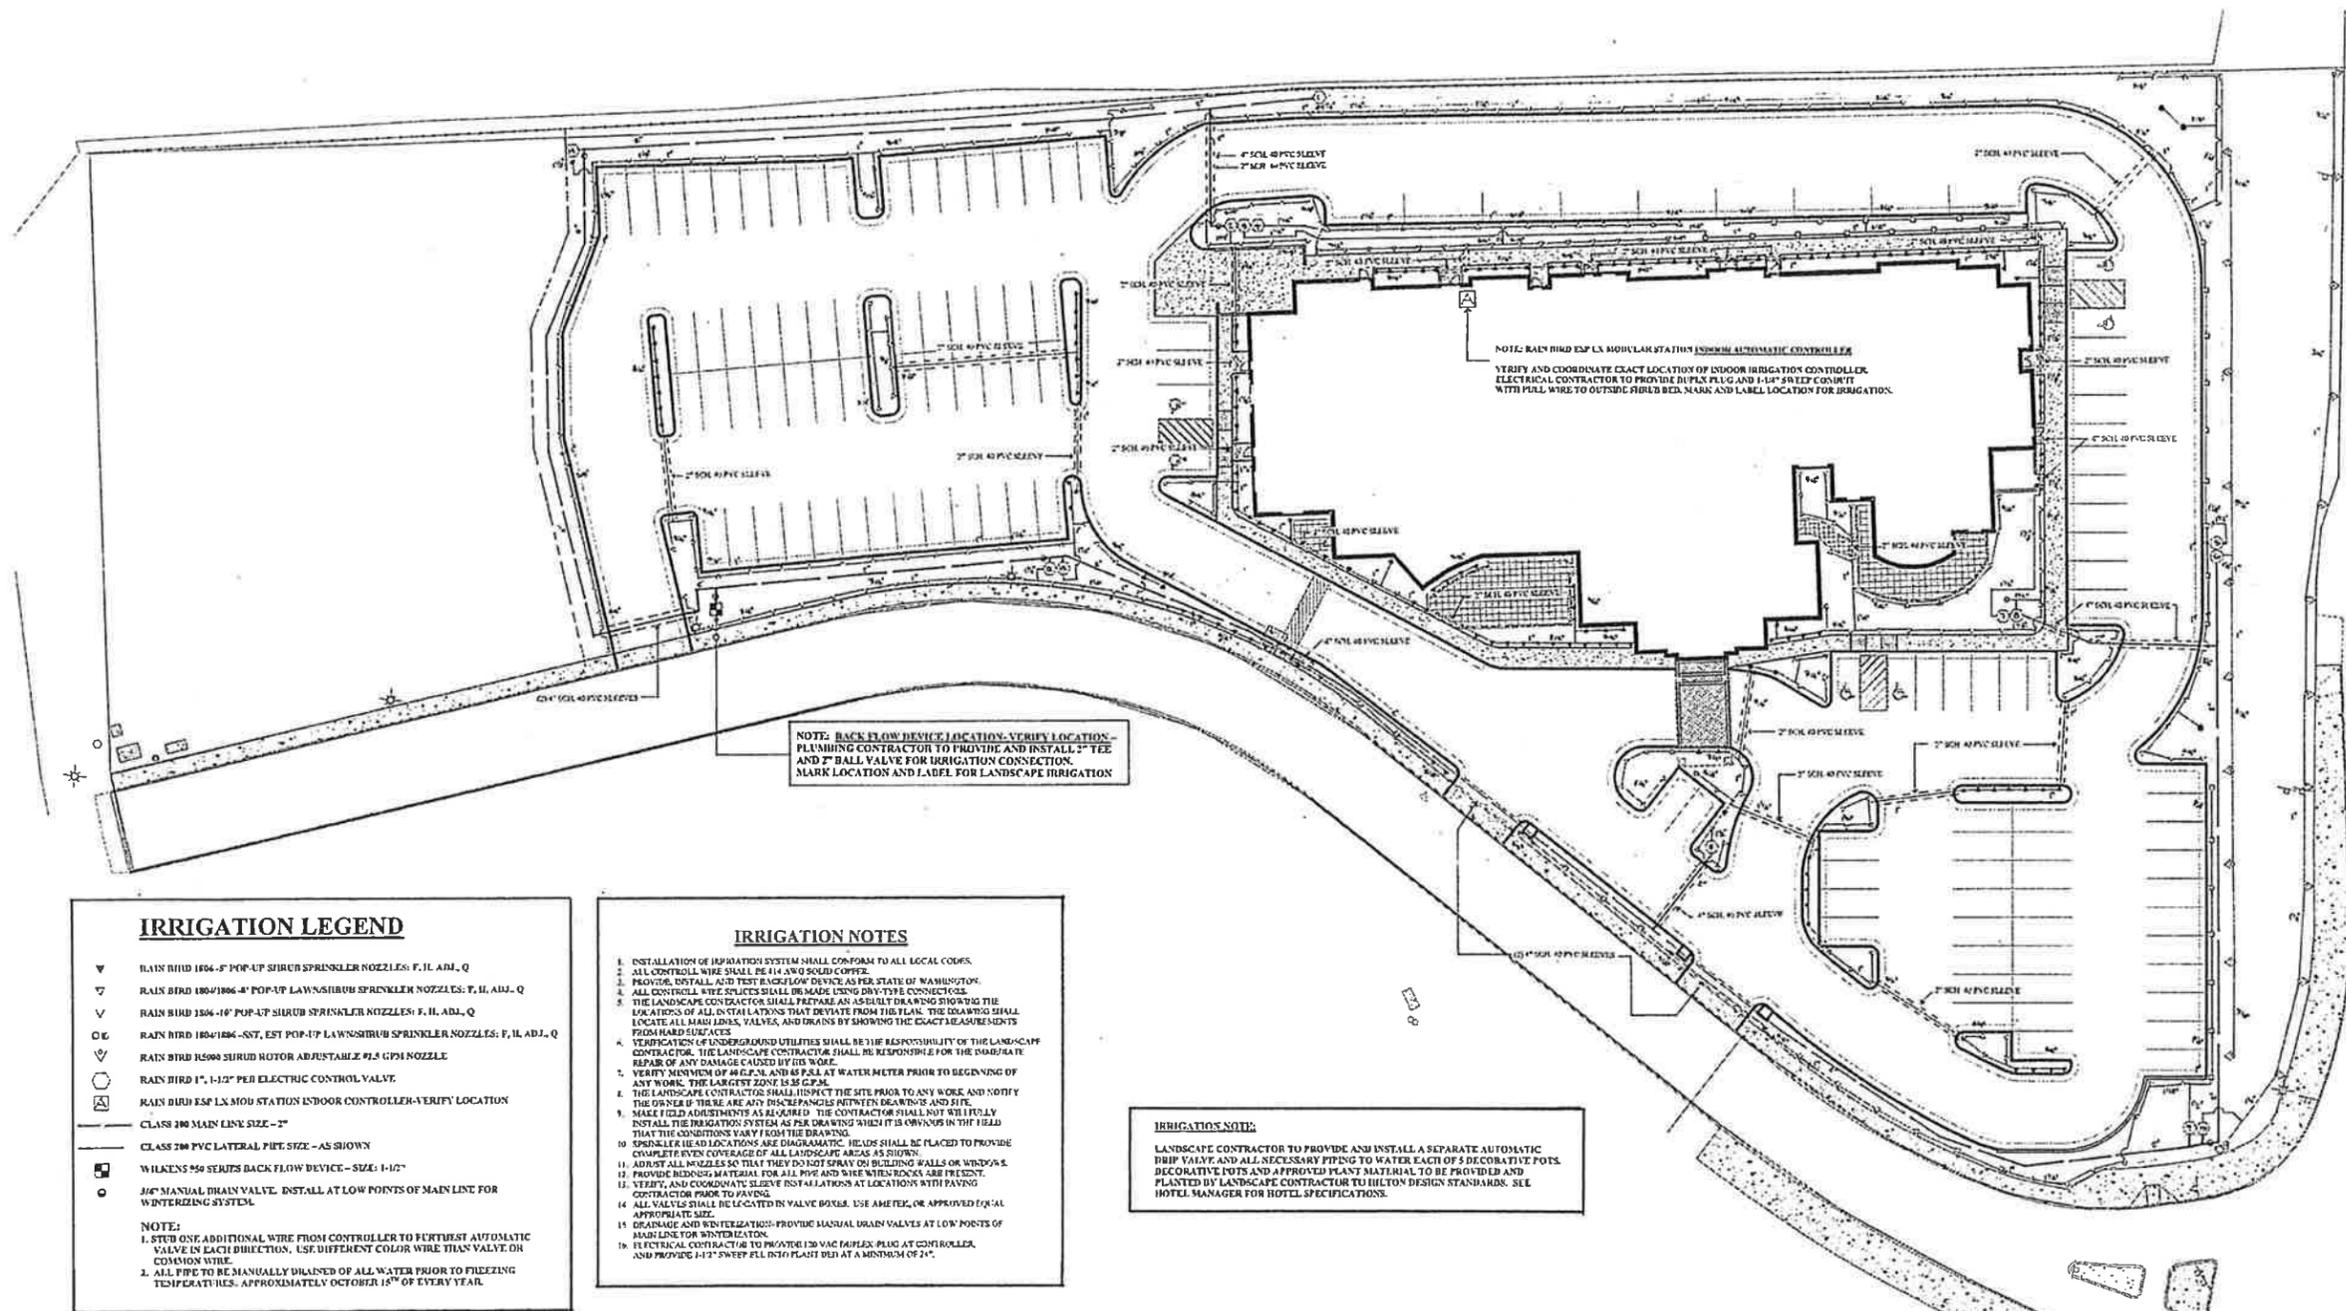

IRRIGATION LEGEND








- ▼ RAIN BIRD 1804-5\"/>
 - ▽ RAIN BIRD 1804/1806-4\"/>
 - ∇ RAIN BIRD 1804-16\"/>
 - ◇ RAIN BIRD 1804/1804-SNT, EST. POP-UP LAWN/STIRUB SPRINKLER NOZZLES: F, H, ADJ., Q
 - RAIN BIRD R5000 STIRUB ROTOR ADJUSTABLE #1.5 GPM NOZZLE
 - RAIN BIRD 1\"/>
 - ⊠ RAIN BIRD ESP LX MOD STATION INDOOR CONTROLLER-VERIFY LOCATION
 - CLASS 200 MAIN LINE SIZE - 2\"/>
 - CLASS 200 PVC LATERAL PIPE SIZE - AS SHOWN
 - ⊠ WHAENS 550 SERIES BACK FLOW DEVICE - SIZE: 1-1/2\"/>
 - 3/4\"/>
- NOTES:**
1. STRIP ONE ADDITIONAL WIRE FROM CONTROLLER TO FURTHEST AUTOMATIC VALVE IN EACH DIRECTION. USE DIFFERENT COLOR WIRE THAN VALVE OR COMMON WIRE.
 2. ALL PIPE TO BE MANUALLY DRAINED OF ALL WATER PRIOR TO FREEZING TEMPERATURES. APPROXIMATELY OCTOBER 15TH OF EVERY YEAR.

IRRIGATION NOTES

1. INSTALLATION OF IRRIGATION SYSTEM SHALL CONFORM TO ALL LOCAL CODES.
2. ALL CONTROLLER WIRE SHALL BE #14 AWG SOLID COPPER.
3. PROVIDE, INSTALL, AND TEST BACKFLOW DEVICE AS PER STATE OF WASHINGTON.
4. ALL CONTROL WIRE SPLICES SHALL BE MADE USING DRY-TYPE CONNECTORS.
5. THE LANDSCAPE CONTRACTOR SHALL PREPARE AN AS-BUILT DRAWING SHOWING THE LOCATIONS OF ALL INSTALLATIONS THAT DEVIATE FROM THE PLAN. THE DRAWING SHALL LOCATE ALL MAIN LINES, VALVES, AND DRAINS BY SHOWING THE EXACT MEASUREMENTS FROM HARD SURFACES.
6. VERIFICATION OF UNDERGROUND UTILITIES SHALL BE THE RESPONSIBILITY OF THE LANDSCAPE CONTRACTOR. THE LANDSCAPE CONTRACTOR SHALL BE RESPONSIBLE FOR THE IMMEDIATE REPAIR OF ANY DAMAGE CAUSED BY HIS WORK.
7. VERIFY MINIMUM OF 48 G.P.M. AND 45 FT. AT WATER METER PRIOR TO BEGINNING OF ANY WORK. THE LARGEST ZONE IS 35 G.P.M.
8. THE LANDSCAPE CONTRACTOR SHALL INSPECT THE SITE PRIOR TO ANY WORK AND NOTIFY THE OWNER IF THERE ARE ANY DISCREPANCIES BETWEEN DRAWINGS AND SITE.
10. SPRINKLER HEAD LOCATIONS ARE DIAGNOSTIC. HEADS SHALL BE PLACED TO PROVIDE COMPLETE EVEN COVERAGE OF ALL LANDSCAPE AREAS AS SHOWN.
11. ADJUST ALL NOZZLES SO THAT THEY DO NOT SPRAY ON BUILDING WALLS OR WINDOWS.
13. VERIFY, AND COORDINATE SLEEVE INSTALLATIONS AT LOCATIONS WITH PAVING CONTRACTOR PRIOR TO PAVING.
14. ALL VALVES SHALL BE LOCATED IN VALVE BOXES. USE AMETEK, OR APPROVED EQUAL APPROPRIATE SIZE.
15. DRAINAGE AND WINTERIZATION: PROVIDE MANUAL DRAIN VALVES AT LOW POINTS OF MAIN LINE FOR WINTERIZATION.
16. ELECTRICAL CONTRACTOR TO PROVIDE 120 VAC FANPLUG PLUG AT CONTROLLER, AND PROVIDE 1-1/2\"/>

IRRIGATION NOTE:

LANDSCAPE CONTRACTOR TO PROVIDE AND INSTALL A SEPARATE AUTOMATIC TRIP VALVE AND ALL NECESSARY PIPING TO WATER EACH OF 5 DECORATIVE POTS. DECORATIVE POTS AND APPROVED PLANT MATERIAL TO BE PROVIDED AND PLANTED BY LANDSCAPE CONTRACTOR TO HILTON DESIGN STANDARDS. SEE HOTEL MANAGER FOR HOTEL SPECIFICATIONS.

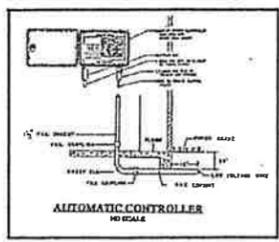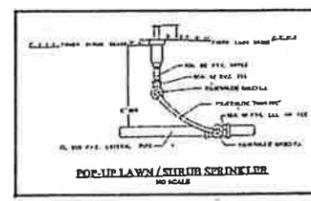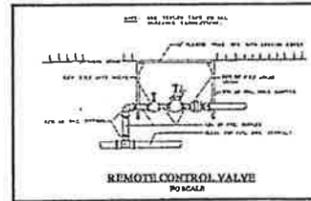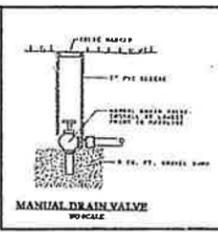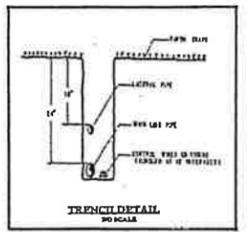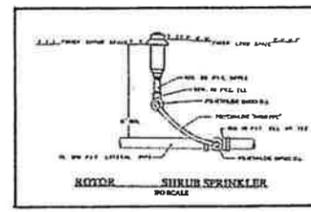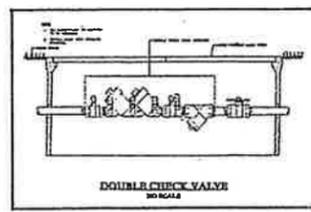

PIPE LEGEND
(CLASS 200 P.V.C.)

GPM	SIZE
0-8	3/4"
8-16	1"
17-26	1-1/4"
27-35	1-1/2"
36-55	2"

Charles Mangum & Associates
Landscape Architecture
5144 36th Av. S.E. Salem, Oregon 97317 (503) 364-1240

IRRIGATION PLAN
SCALE: 1"=20'-0"



DESIGN: CEM
DRAWN: SAT
DATE: 5-29-2013

L2.1

REVISION

NO.	DATE	DESCRIPTION

ARCHITECTURE
CORPORATION • INTERIORS • RESIDENTIAL • COMMERCIAL
4200 NE Oregon Street, Suite 200
Portland, Oregon 97232
503.255.1111
www.charlesmangum.com

OLYMPIA HILTON GARDEN INN


FILE NO.	DATE

MANE: WADhygdu HQTlandscap V2005 L10 LSP-44y DATE: 02/20/2013 11:00:44 AM

PROJECT: OLYMPIA HGI
TREES, SHRUBS AND GROUND COVER: (Pictures of Genus, species, and common names)

NAME	IMAGE	NAME	IMAGE	NAME	IMAGE
<p>DECIDUOUS TREE</p> <p>Acer circinatum (3 stem min.)</p> <p>Vine Maple</p> <p>*native and adaptive</p>		<p>DECIDUOUS TREE</p> <p>Acer palmatum 'Seiryu'</p> <p>Seiryu Japanese Maple</p>		<p>DECIDUOUS TREE</p> <p>Acer palmatum 'Shishigashira'</p> <p>Lion's head Japanese Maple</p>	
<p>DECIDUOUS TREE</p> <p>Acer rubrum 'Bowhall'</p> <p>Bowhall Red Maple</p>		<p>DECIDUOUS TREE</p> <p>Acer rubrum 'October glory'</p> <p>October Glory Red Maple</p>		<p>DECIDUOUS TREE</p> <p>Acer truncatum</p> <p>Norwegian sunset Maple</p>	
<p>DECIDUOUS TREE</p> <p>Carpinus b. 'fastigiata'</p> <p>Columnar Hornbeam</p>		<p>EVERGREEN TREE</p> <p>Chamaecyparis obtuse 'compacta'</p> <p>Compact hinoki Cypress</p>		<p>DECIDUOUS TREE</p> <p>Fagus s. 'red obelisk'</p> <p>Red obelisk Beech</p>	

PROJECT: OLYMPIA HGI
TREES, SHRUBS AND GROUND COVER: (Pictures of Genus, species, and common names)

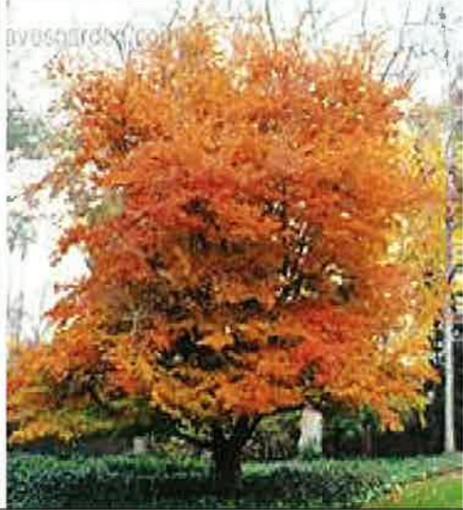NAME	IMAGE	NAME	IMAGE	NAME	IMAGE
<p>DECIDUOUS TREE</p> <p>Magnolia stellata</p> <p>Star Magnolia</p>		<p>DECIDUOUS TREE</p> <p>Parrotia persica</p> <p>Persian Ironwood</p>		<p>DECIDUOUS TREE</p> <p>Parrotia persica 'vanessa'</p> <p>Vanessa Persian Ironwood</p>	
<p>EVERGREEN TREE</p> <p>Pinus flexis 'vanderwolf'</p> <p>Vanderwolf Pine</p>		<p>EVERGREEN TREE</p> <p>Pseudotsuga menziesii</p> <p>Douglas Fir</p> <p>*native and adaptive</p>		<p>DECIDUOUS TREE</p> <p>Pyrus chanticleer</p> <p>Chanticleer Pear</p>	
<p>DECIDUOUS TREE</p> <p>Quercus 'Regal prince'</p> <p>Regal prince Oak</p>					


PROJECT: OLYMPIA HGI
TREES, SHRUBS AND GROUND COVER: (Pictures of Genus, species, and common names)

NAME	IMAGE	NAME	IMAGE	NAME	IMAGE
SEMI- EVERGREEN SHRUB Abelia 'Edward Goucher' Abelia 'Edward Goucher'		SEMI-EVERGREEN SHRUB Abelia x. 'sherwoodi' Abelia Sherwoodi		DECIDUOUS SHRUB Berberis t. 'crimson pygmy' Crimson pygmy barberry *native and adaptive	
DECIDUOUS SHRUB Berberis t. 'rose glow' Rose glow barberry *native and adaptive		DECIDUOUS GRASS Calamagrostis 'Karl Foerster' Karl Foerster grass		EVERGREEN SHRUB Calluna v. 'Wickwar flame' Wickwar flame Scotch Heather	
EVERGREEN SHRUB Camellia s. 'Yuletide' Yuletide sasanqua Camellia		DECIDUOUS GRASS Carex testacea Orange Sedge		DECIDUOUS SHRUB Caryopteris 'Worcester Gold' Worcester Gold Caryopteris	
SEMI-DECIDUOUS SHRUB Choysia t. 'sundance' Sundance Mexican orange		EVERGREEN SHRUB Cistus corbariensis White Rock Rose *native and adaptive		EVERGREEN SHRUB Escallonia fradesii Escallonia fradesii	

PROJECT: OLYMPIA HGI
TREES, SHRUBS AND GROUND COVER: (Pictures of Genus, species, and common names)

NAME	IMAGE	NAME	IMAGE	NAME	IMAGE
<p>DECIDUOUS SHRUB</p> <p><i>Eunonymus alatus</i> 'compacta'</p> <p>Compact burning bush</p> <p>*native and adaptive</p>		<p>EVERGREEN SHRUB</p> <p><i>Euonymus j.</i> 'areo-marginata'</p> <p>Golden Euonymus</p>		<p>EVERGREEN GRASS</p> <p><i>Helictotrichon sempervirens</i></p> <p>Blue Oat grass</p> <p>*native and adaptive</p>	
<p>DECIDUOUS SHRUB</p> <p><i>Hemerocallis</i> 'stella d'oro'</p> <p>Stella daylily</p>		<p>DECIDUOUS SHRUB</p> <p><i>Hosta Patriot</i></p> <p>Hosta Patriot</p>		<p>EVERGREEN SHRUB</p> <p><i>Ilex crenata</i> 'Green island'</p> <p>Green island Holly</p>	
<p>EVERGREEN SHRUB</p> <p><i>Ilex crenata</i> 'Sky Pencil'</p> <p>Sky Pencil Holly</p>		<p>EVERGREEN SHRUB</p> <p><i>Ligustrum Japonicum</i></p> <p>Texas Privet</p> <p>*native and adaptive</p>		<p>EVERGREEN SHRUB</p> <p><i>Phormium t.</i> 'Platt's Black'</p> <p>Platt's Black New Zealand Flax</p>	
<p>EVERGREEN SHRUB</p> <p><i>Nandina domestica</i> 'Gulfstream'</p> <p>Gulfstream Nandina</p> <p>*native and adaptive</p>		<p>EVERGREEN SHRUB</p> <p><i>Nandina d.</i> 'Moon Bay'</p> <p>Moon Bay Nandina</p> <p>*native and adaptive</p>		<p>EVERGREEN SHRUB</p> <p><i>Osmanthus heterophyllus</i></p> <p><i>Osmanthus heterophyllus</i></p> <p>*native and adaptive</p>	

PROJECT: OLYMPIA HGI
TREES, SHRUBS AND GROUND COVER: (Pictures of Genus, species, and common names)

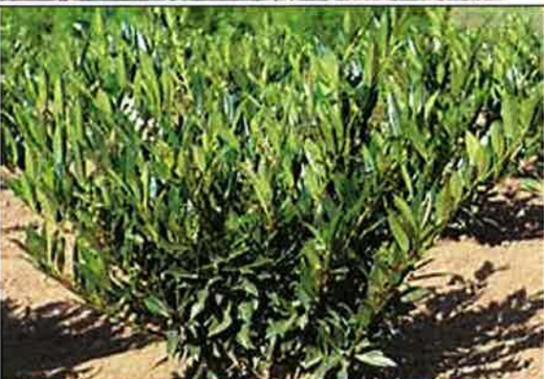NAME	IMAGE	NAME	IMAGE	NAME	IMAGE
<p>EVERGREEN SHRUB</p> <p>Osmanthus h. 'Goshiki'</p> <p>Osmanthus h. 'Goshiki'</p>		<p>DECIDUOUS GRASS</p> <p>Pennisetum alopecuroides 'hameln'</p> <p>Dwarf fountain grass</p> <p>*native and adaptive</p>		<p>DECIDUOUS GRASS</p> <p>Pennisetum alopecuroides 'little bunny'</p> <p>Little bunny dwarf fountain grass</p> <p>*native and adaptive</p>	
<p>EVERGREEN SHRUB</p> <p>Pieris japonica 'Dorothy Wykoff'</p> <p>Pieris Dorothy Wykoff</p>		<p>EVERGREEN SHRUB</p> <p>Pieris japonica 'prelude'</p> <p>Pieris prelude</p>		<p>EVERGREEN SHRUB</p> <p>Polystichum munitum</p> <p>Western sword fern</p> <p>*native and adaptive</p>	
<p>EVERGREEN SHRUB</p> <p>Prunus l. 'otto luyken'</p> <p>Otto luyken Laurel</p> <p>*native and adaptive</p>		<p>EVERGREEN SHRUB</p> <p>Raphiolepis u. 'minor'</p> <p>Dwarf Yeddo Hawthorn</p> <p>*native and adaptive</p>		<p>EVERGREEN SHRUB</p> <p>Rhododendron 'Jean Marie'</p> <p>Jean Marie Rhododendron</p>	
<p>EVERGREEN SHRUB</p> <p>Sarcococca confuse</p> <p>Hymilayan sweetbox</p>		<p>DECIDUOUS SHRUB</p> <p>Spirea japonica 'magic carpet'</p> <p>Magic Carpet Spirea</p> <p>*native and adaptive</p>		<p>DECIDUOUS SHRUB</p> <p>Teucrium chamaedrys</p> <p>*native and adaptive</p>	

PROJECT: **OLYMPIA HGI**

TREES, SHRUBS AND GROUND COVER: (Pictures of Genus, species, and common names)

NAME	IMAGE	NAME	IMAGE	NAME	IMAGE
<p>EVERGREEN SHRUB</p> <p>Euonymus j. 'microphylla'</p> <p>*native and adaptive</p>					
<p>EVERGREEN GROUND COVER</p> <p>Ajuga 'chocolate chip'</p> <p>Ajuga 'chocolate chip'</p>		<p>EVERGREEN GROUND COVER</p> <p>Cotoneaster dammeri 'Coral beauty'</p> <p>*native and adaptive</p>		<p>EVERGREEN GROUND COVER</p> <p>Prunus l. 'Mt. Vernon'</p> <p>Mt. Vernon Laurel</p> <p>*native and adaptive</p>	

