


Picture of “Microshelter”
(same form factor as “Microhouse”,
but without formal door or windows)




Top View

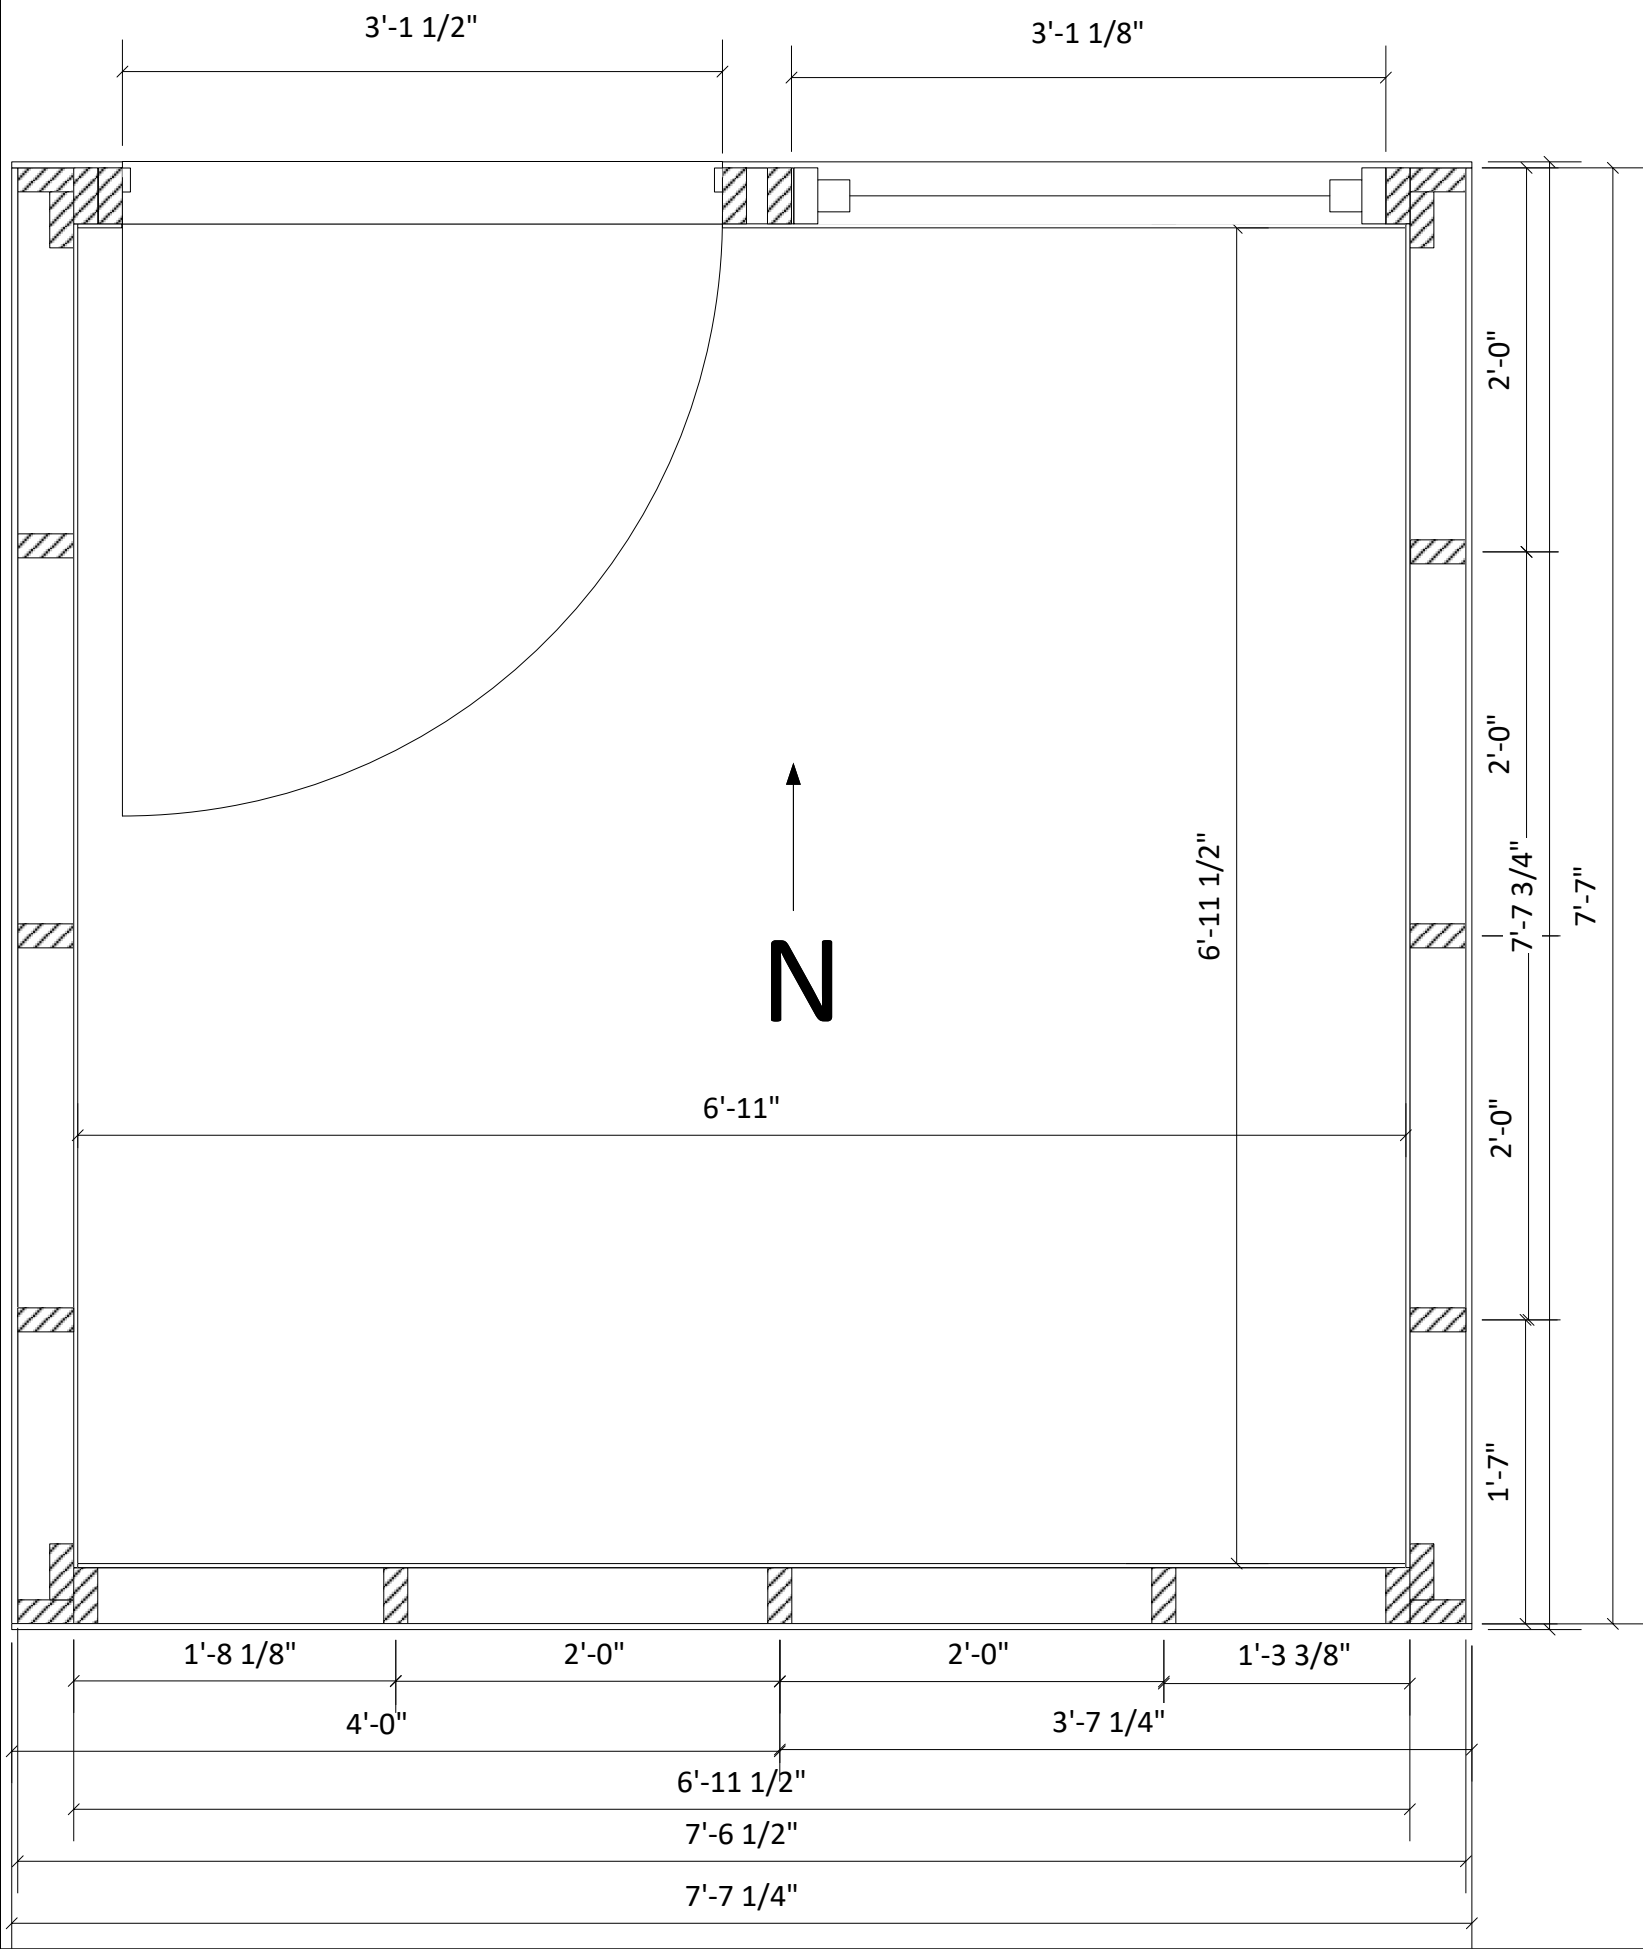

Floor

Framing

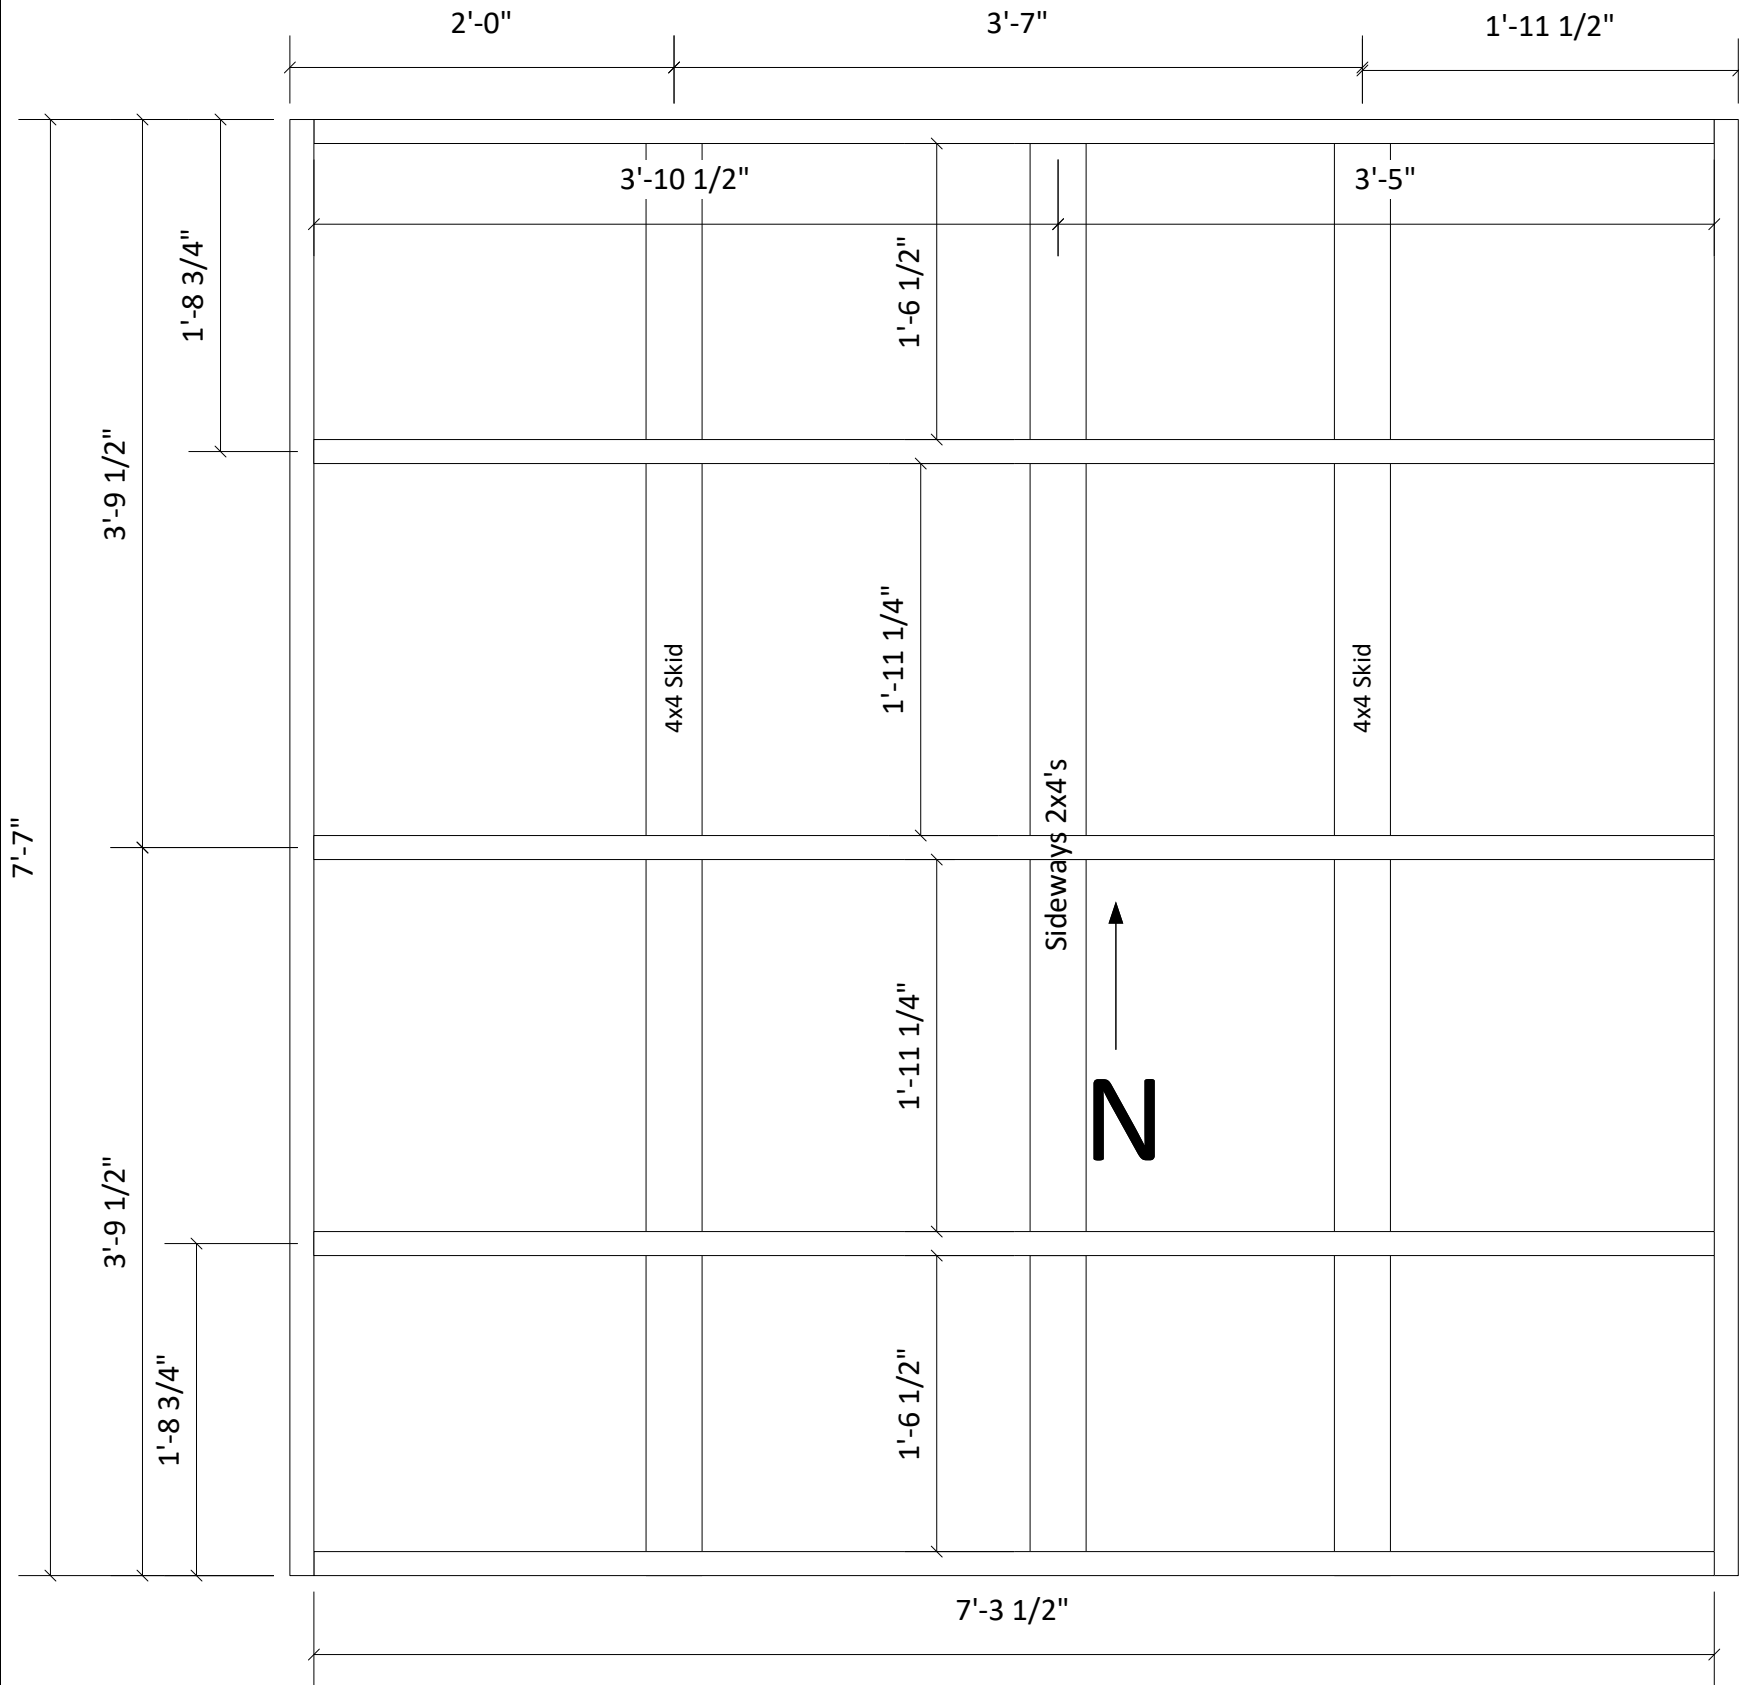

Floor

Flooring

7'-6 1/2"

4'-0"


3'-6 1/2"

7'-7"

N


E-W Walls (2, 1 mirrored)

Framing

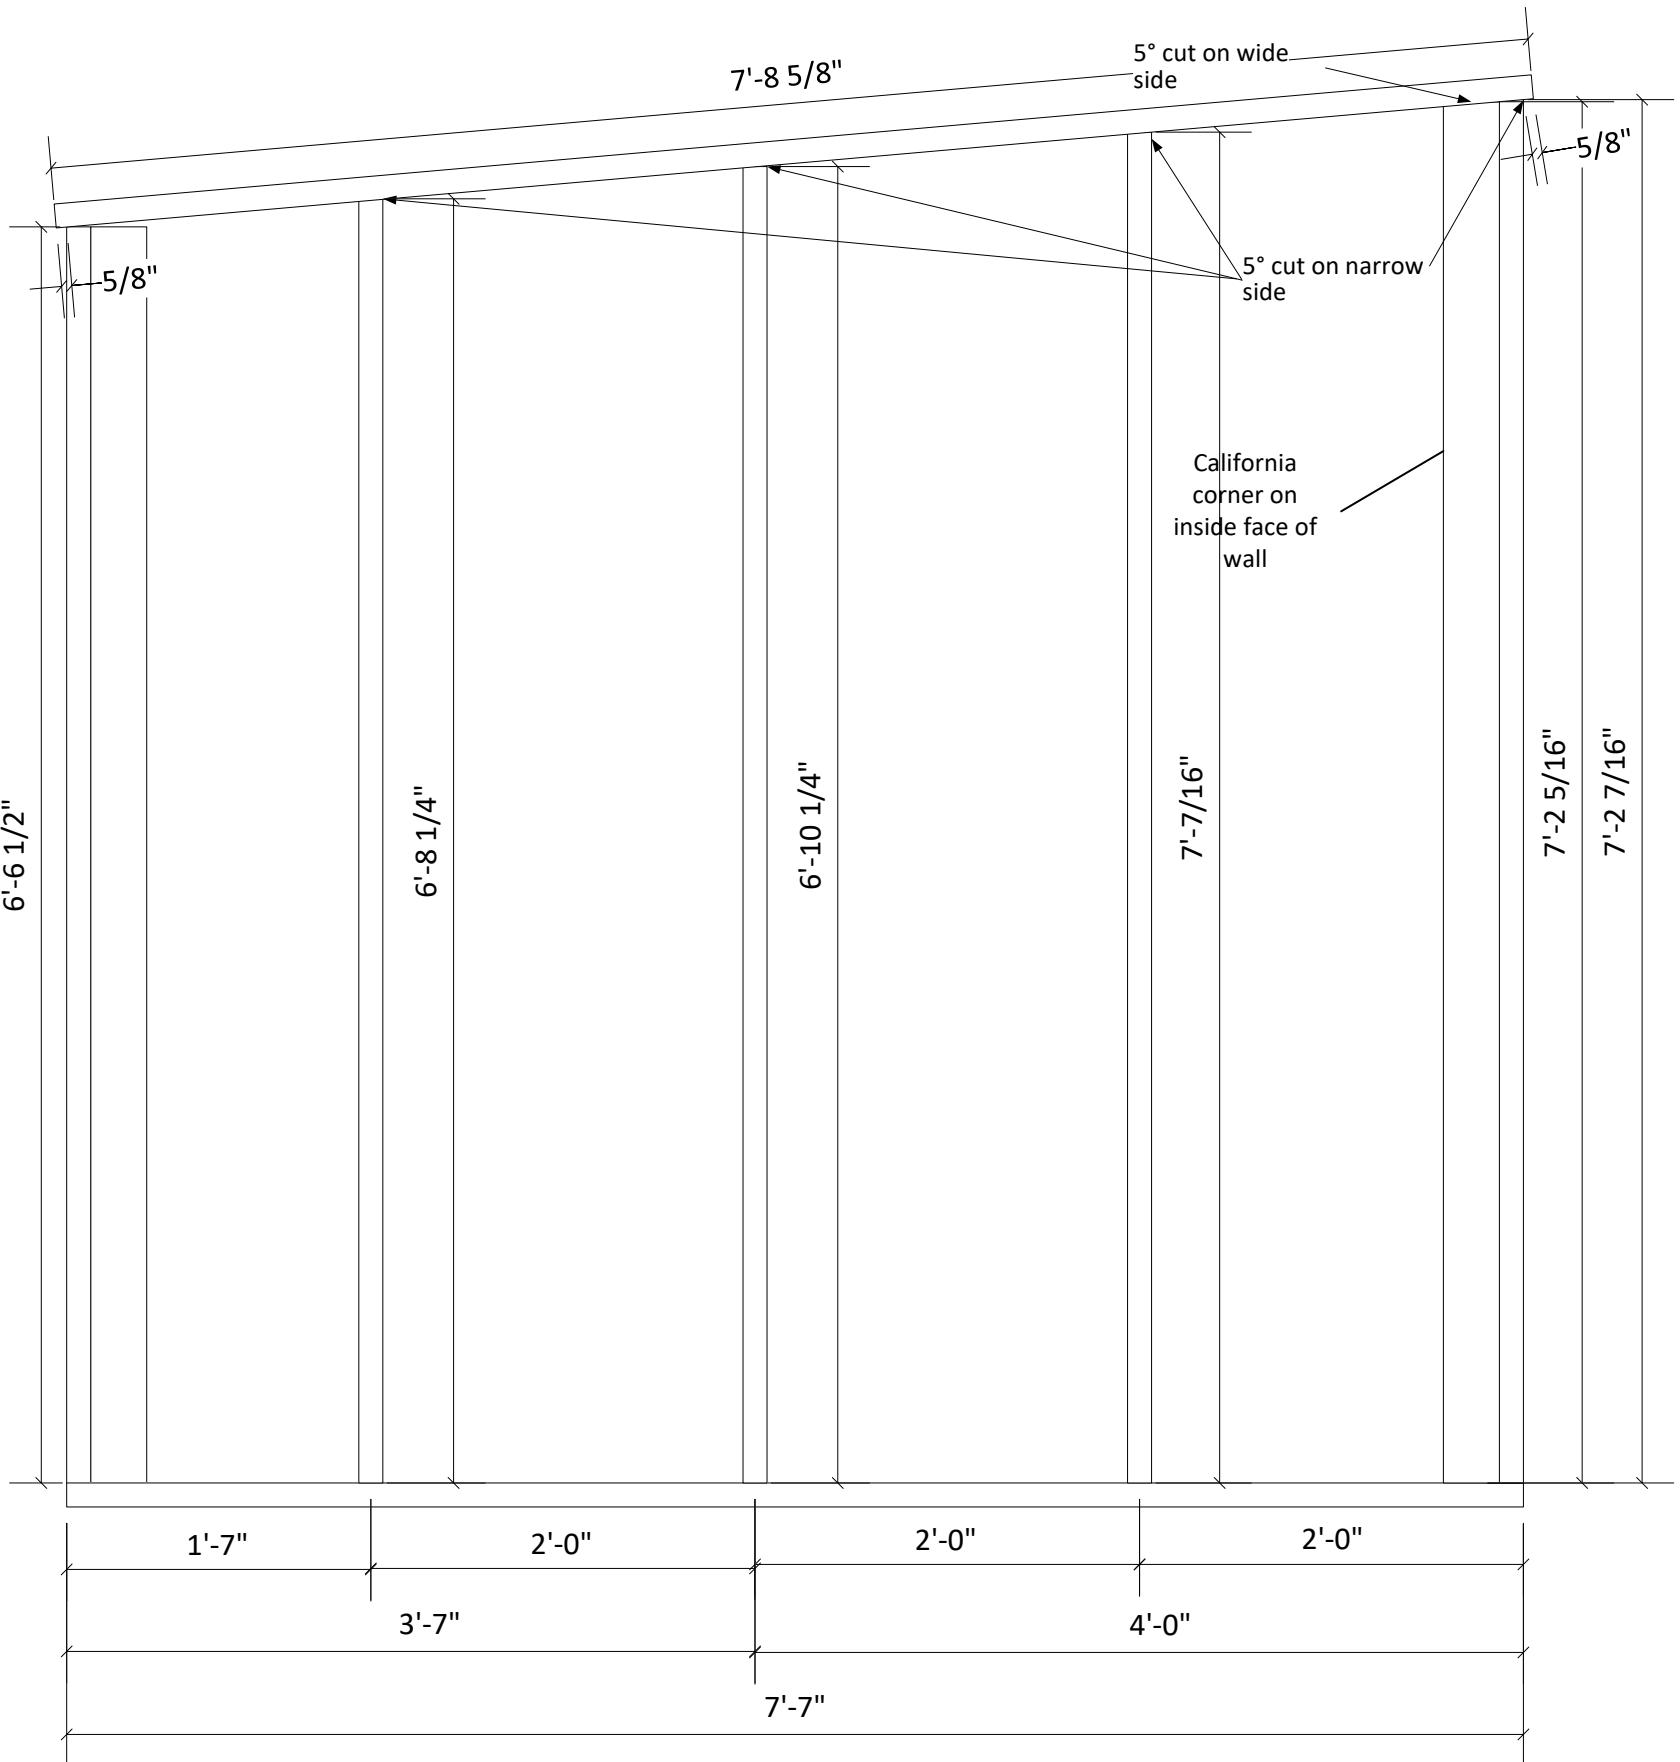


E-W Walls
(2, 1 mirrored)

Plywood

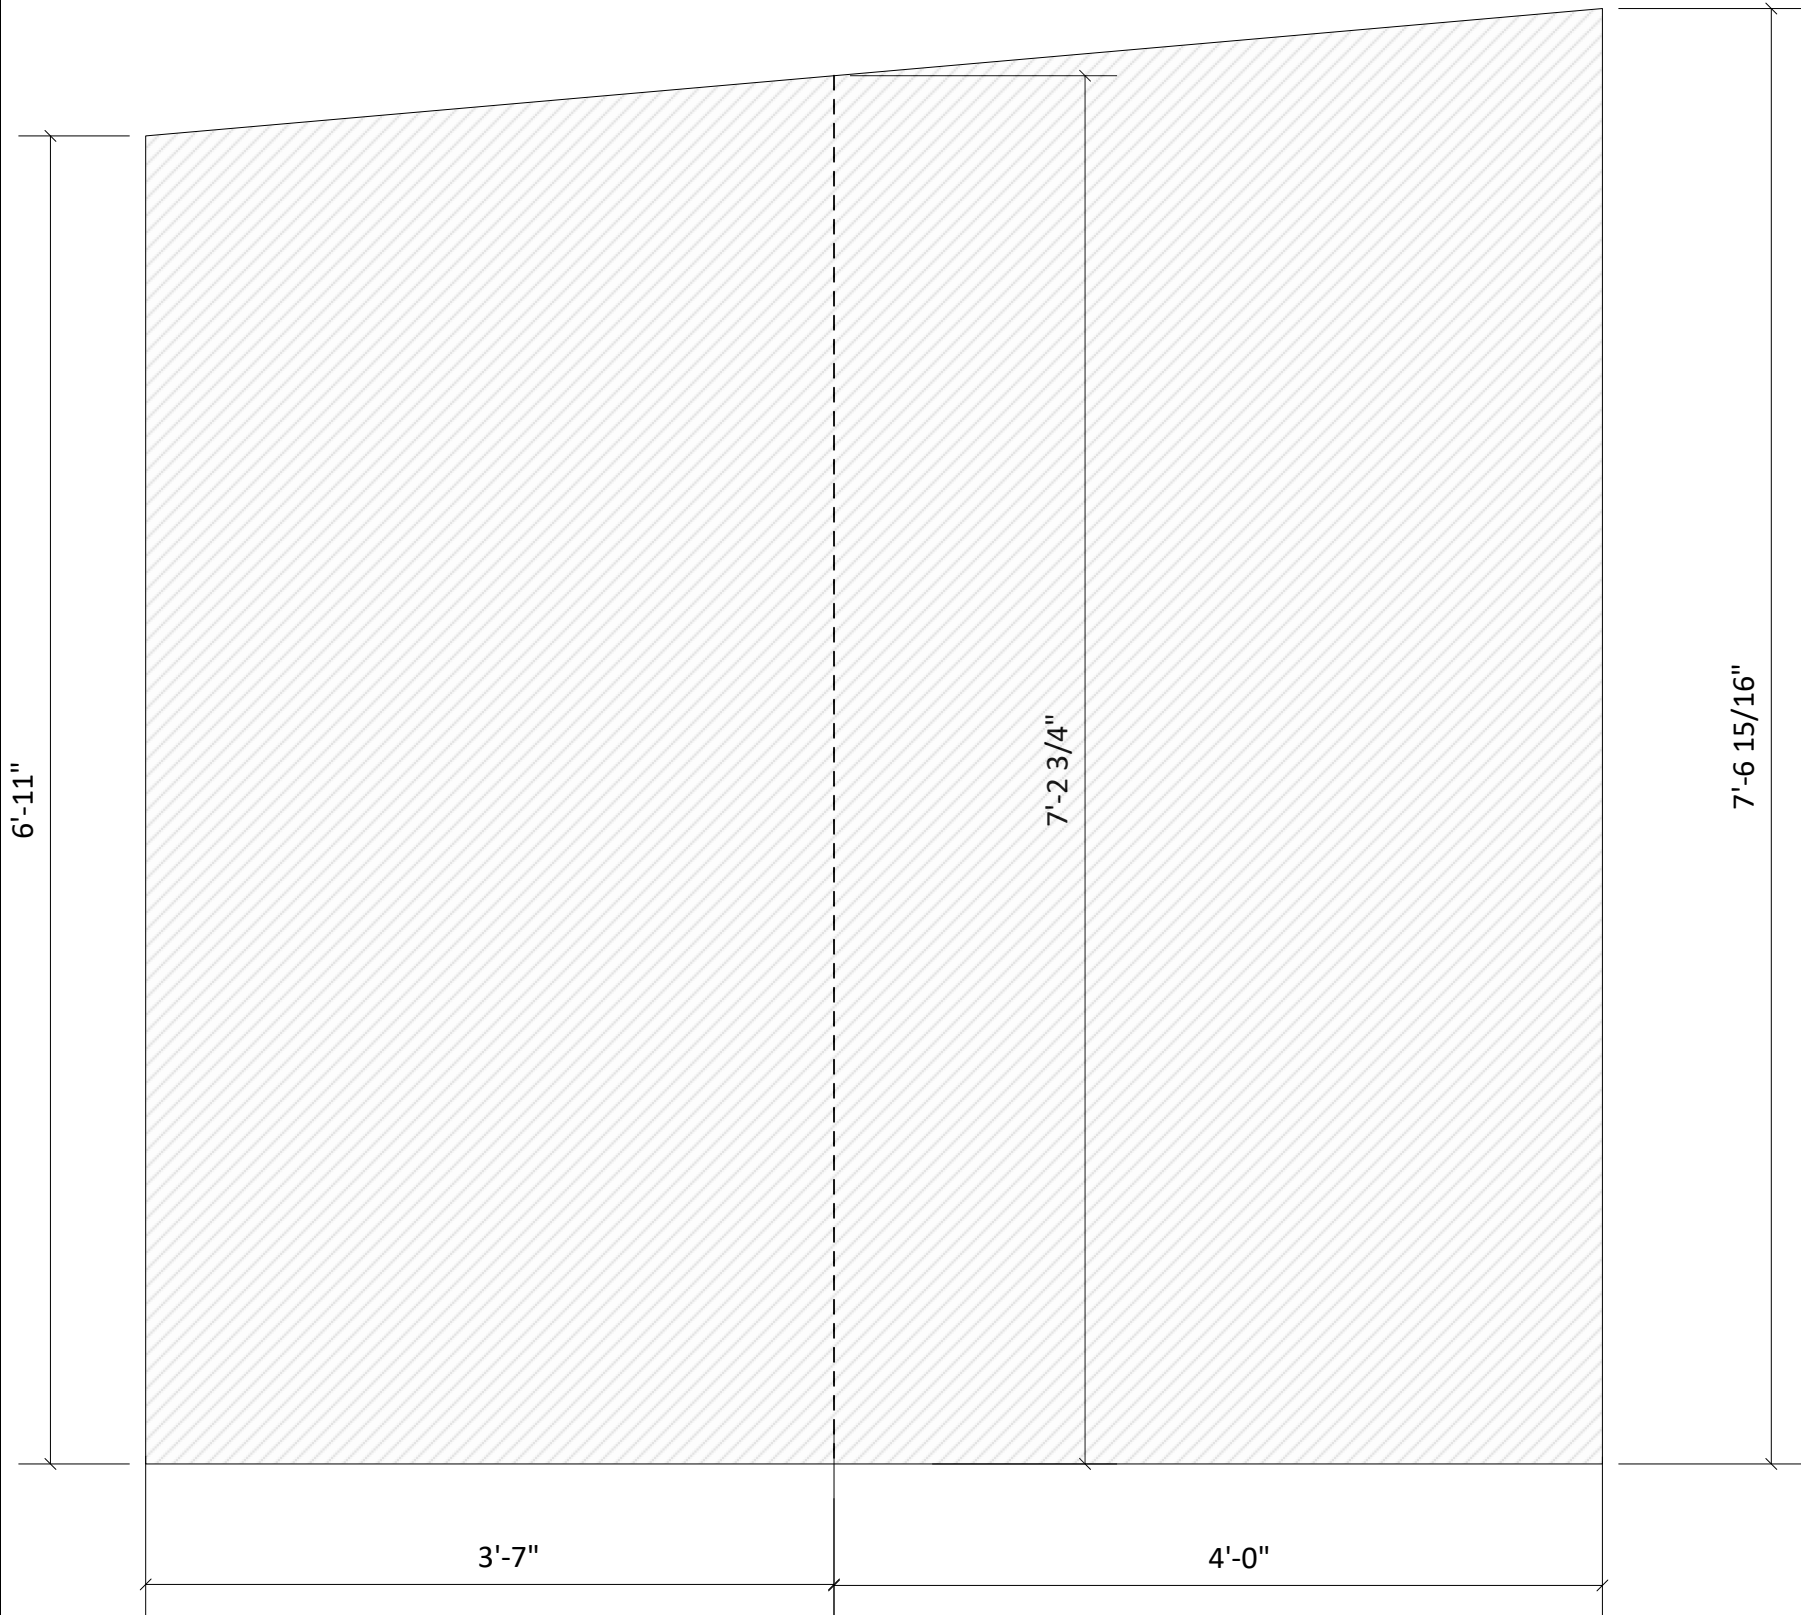


S Wall

Framing

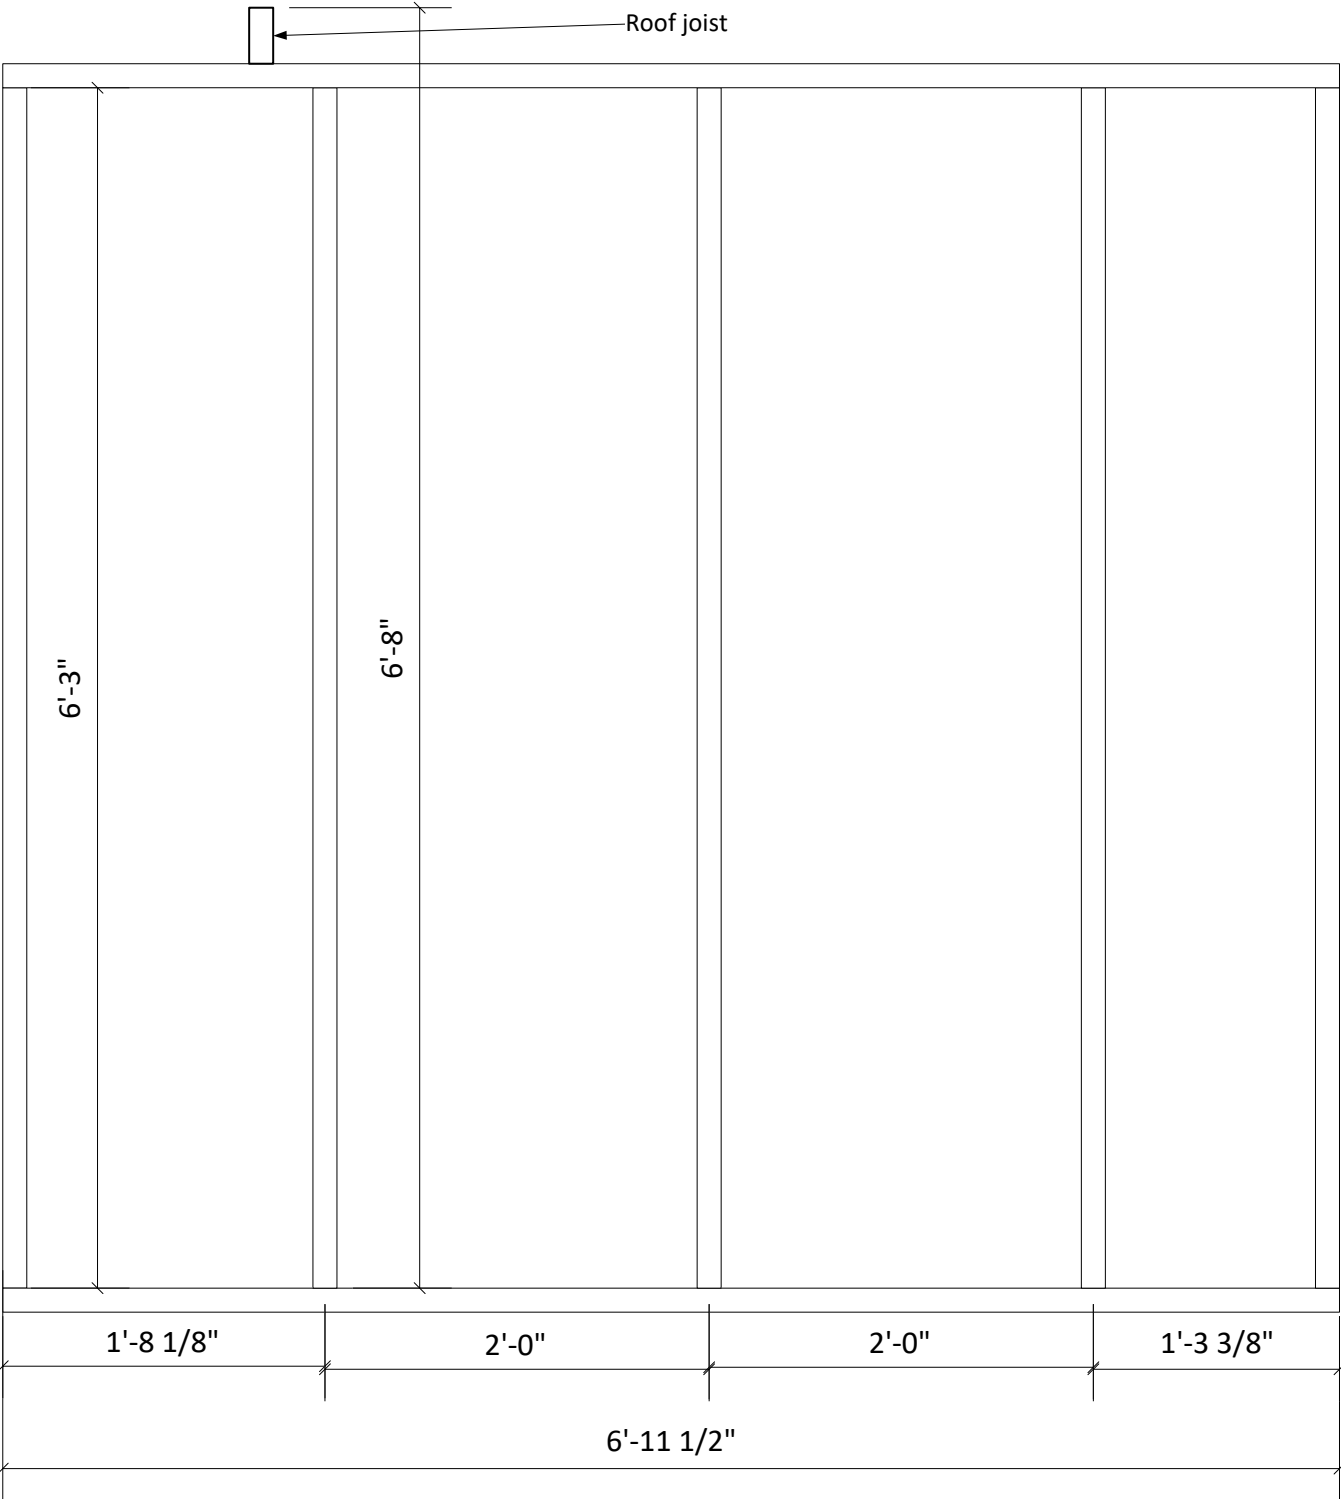


S Wall

Plywood

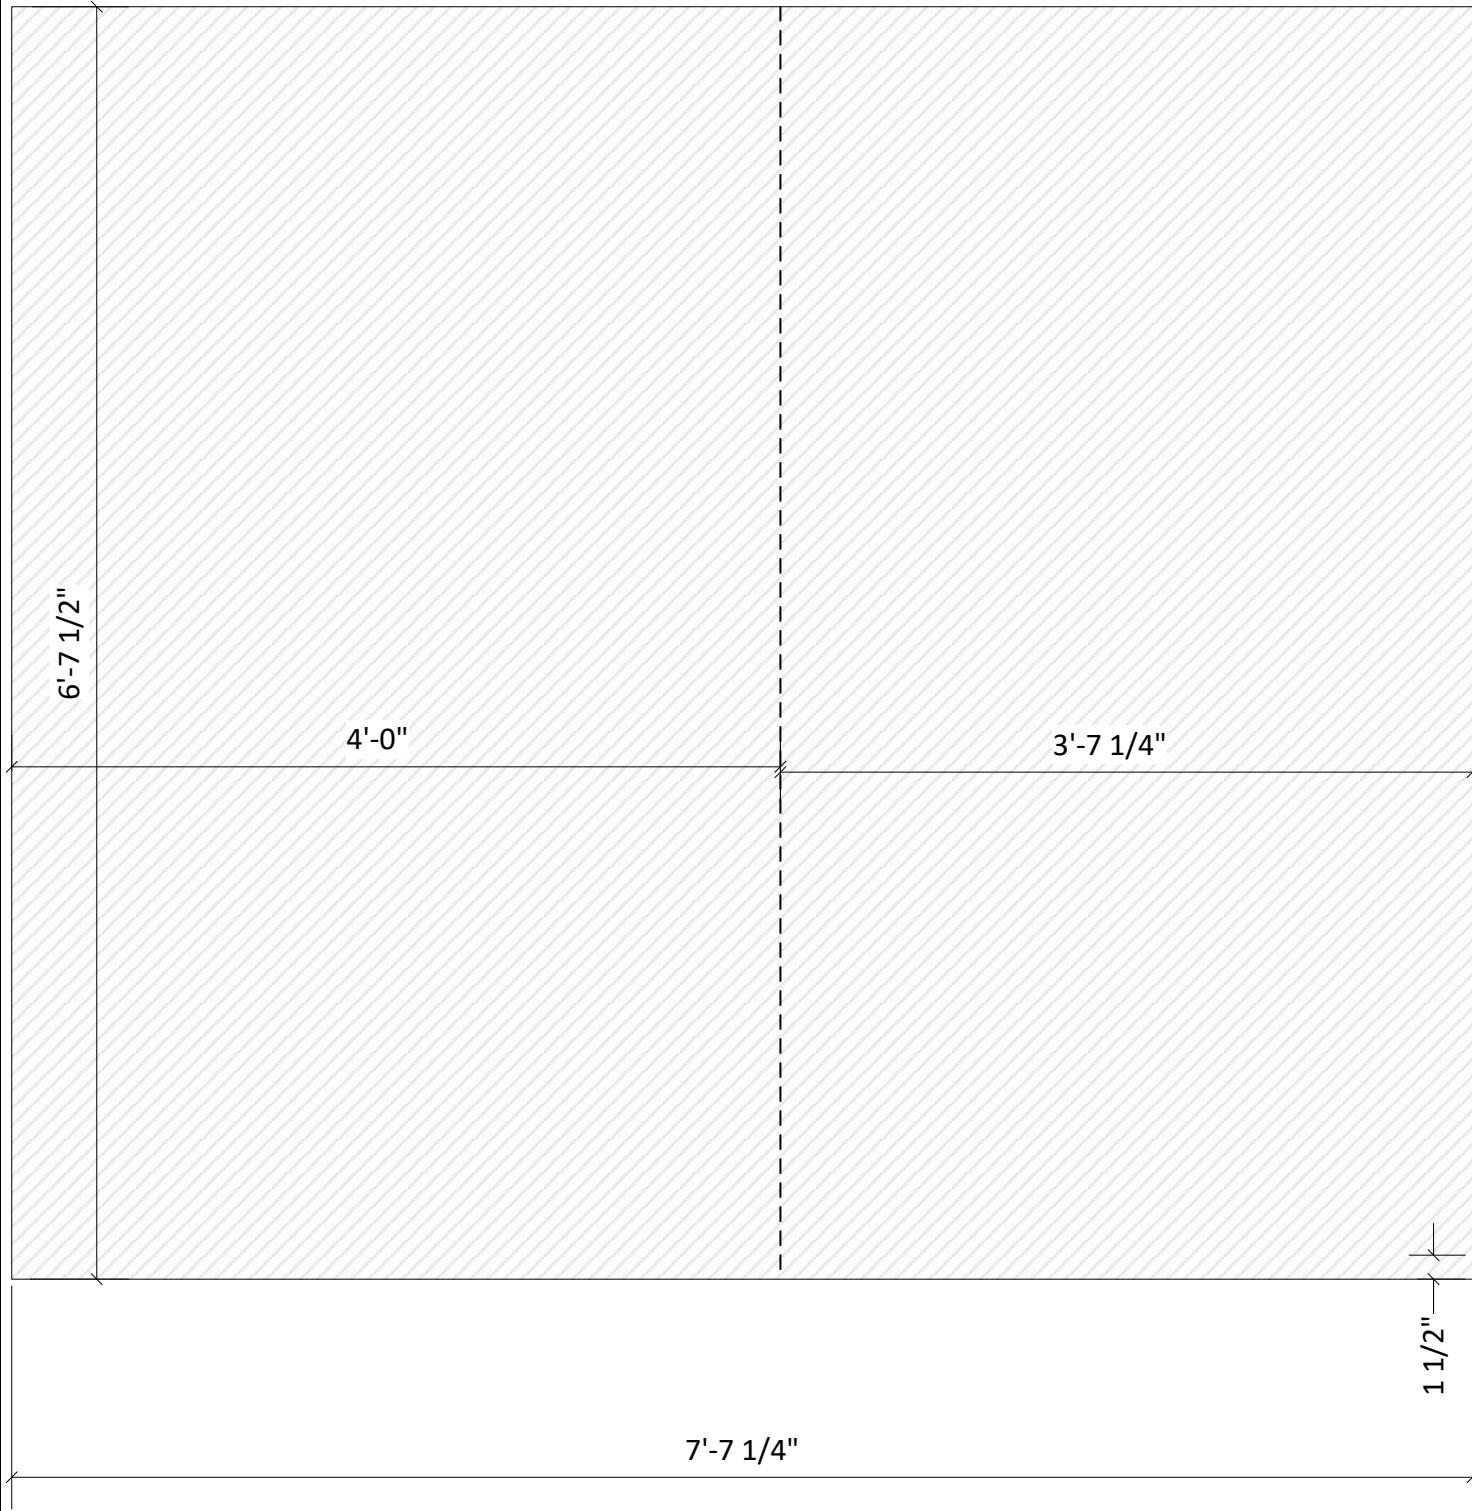

N Wall Framing

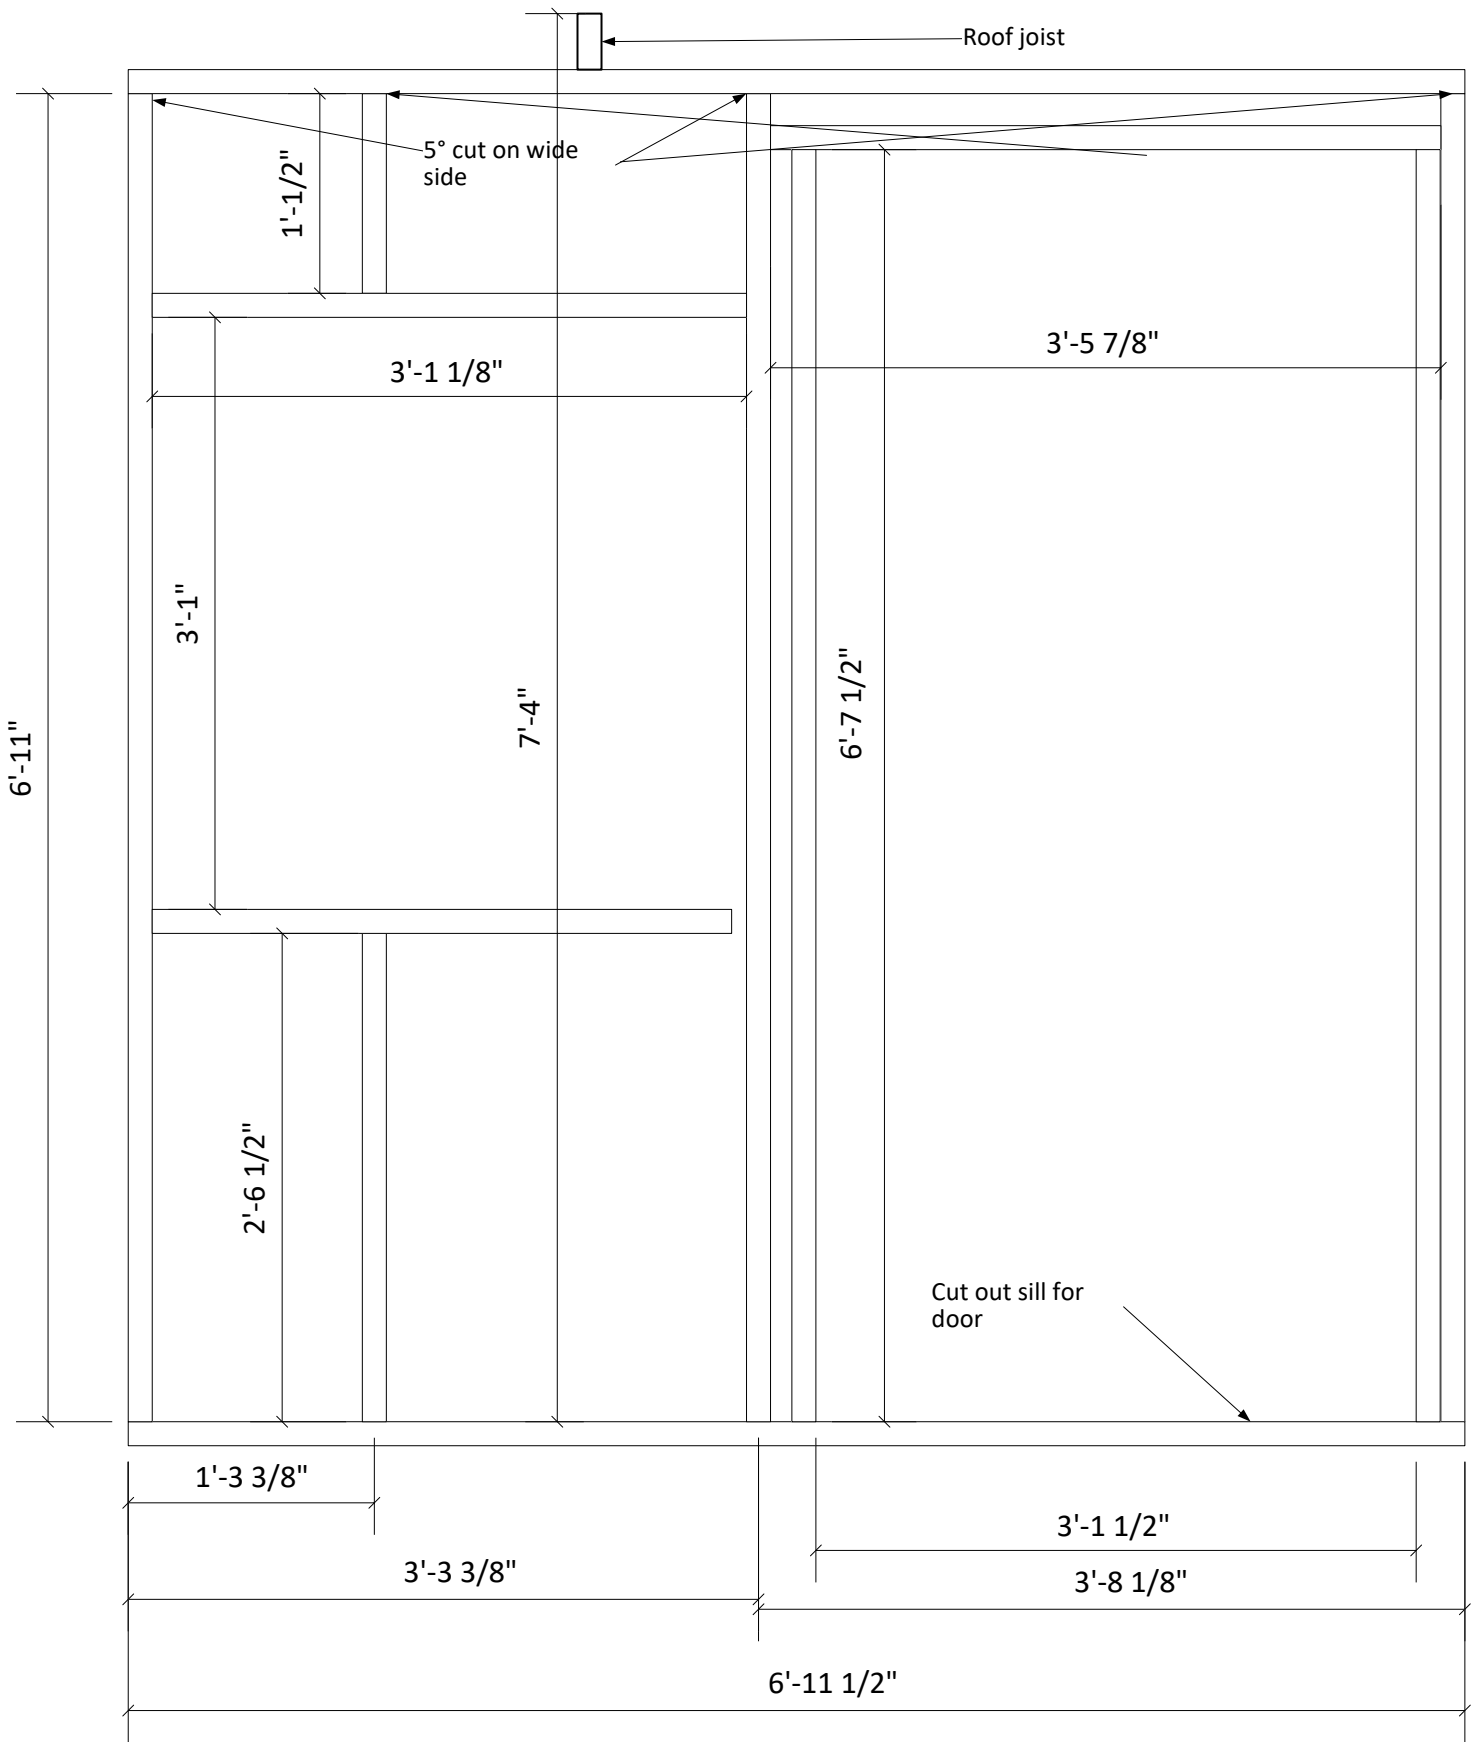

N Wall

Plywood

3' 1" Roughin for 3' Window

3' 1 1/2" x 82" Roughin for 3' x 80" Door

3 9/16"


6 15/16"

1 1/2"

3'-7 1/4"


4'-0"

7'-7 1/4"

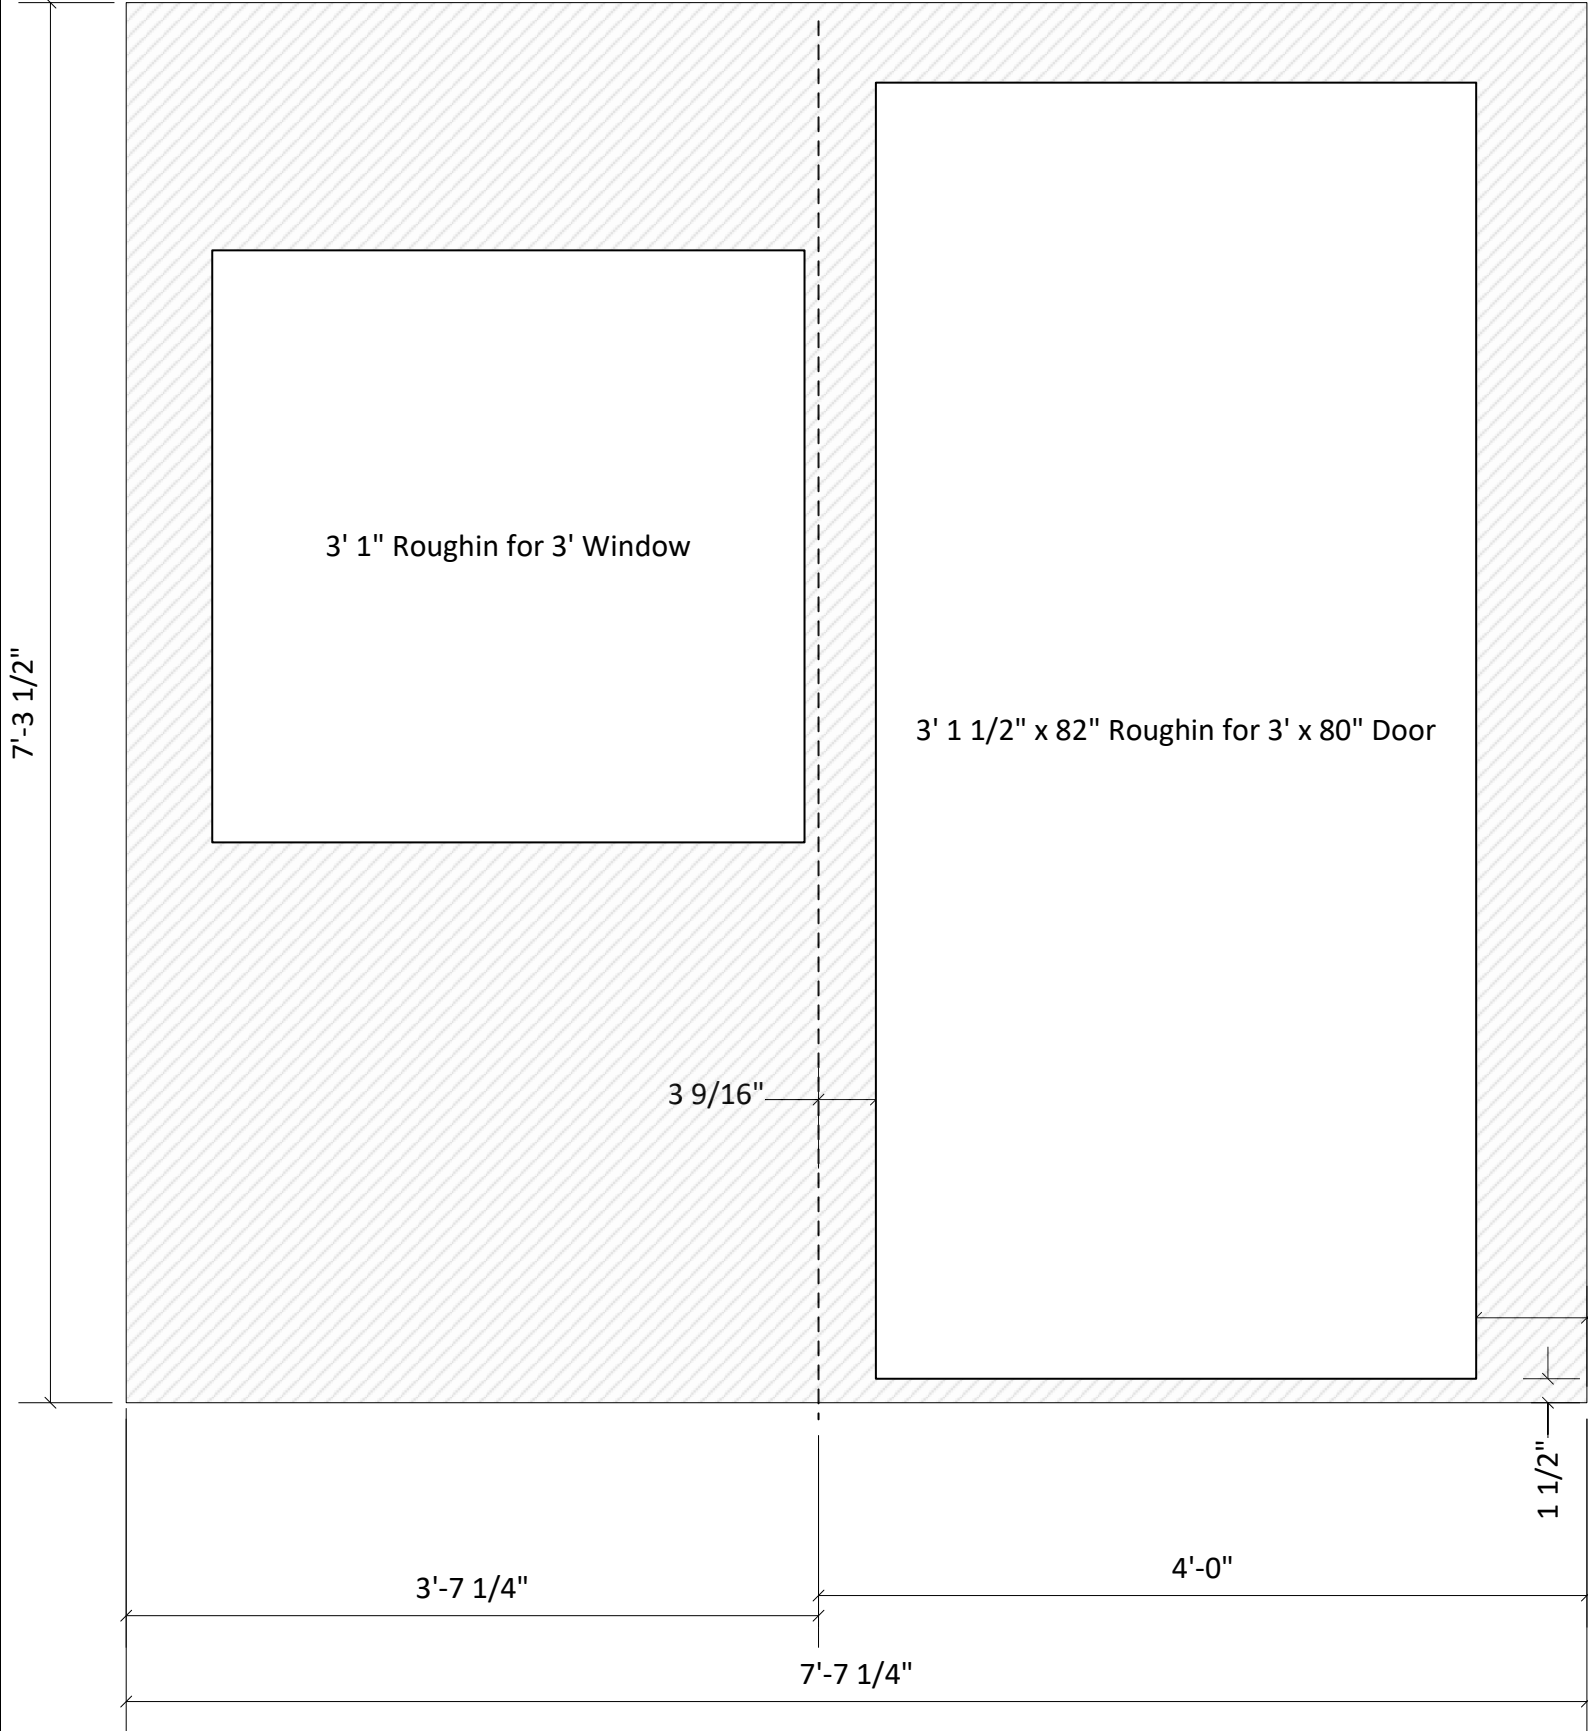


Roof Joists and Plywood

Framing

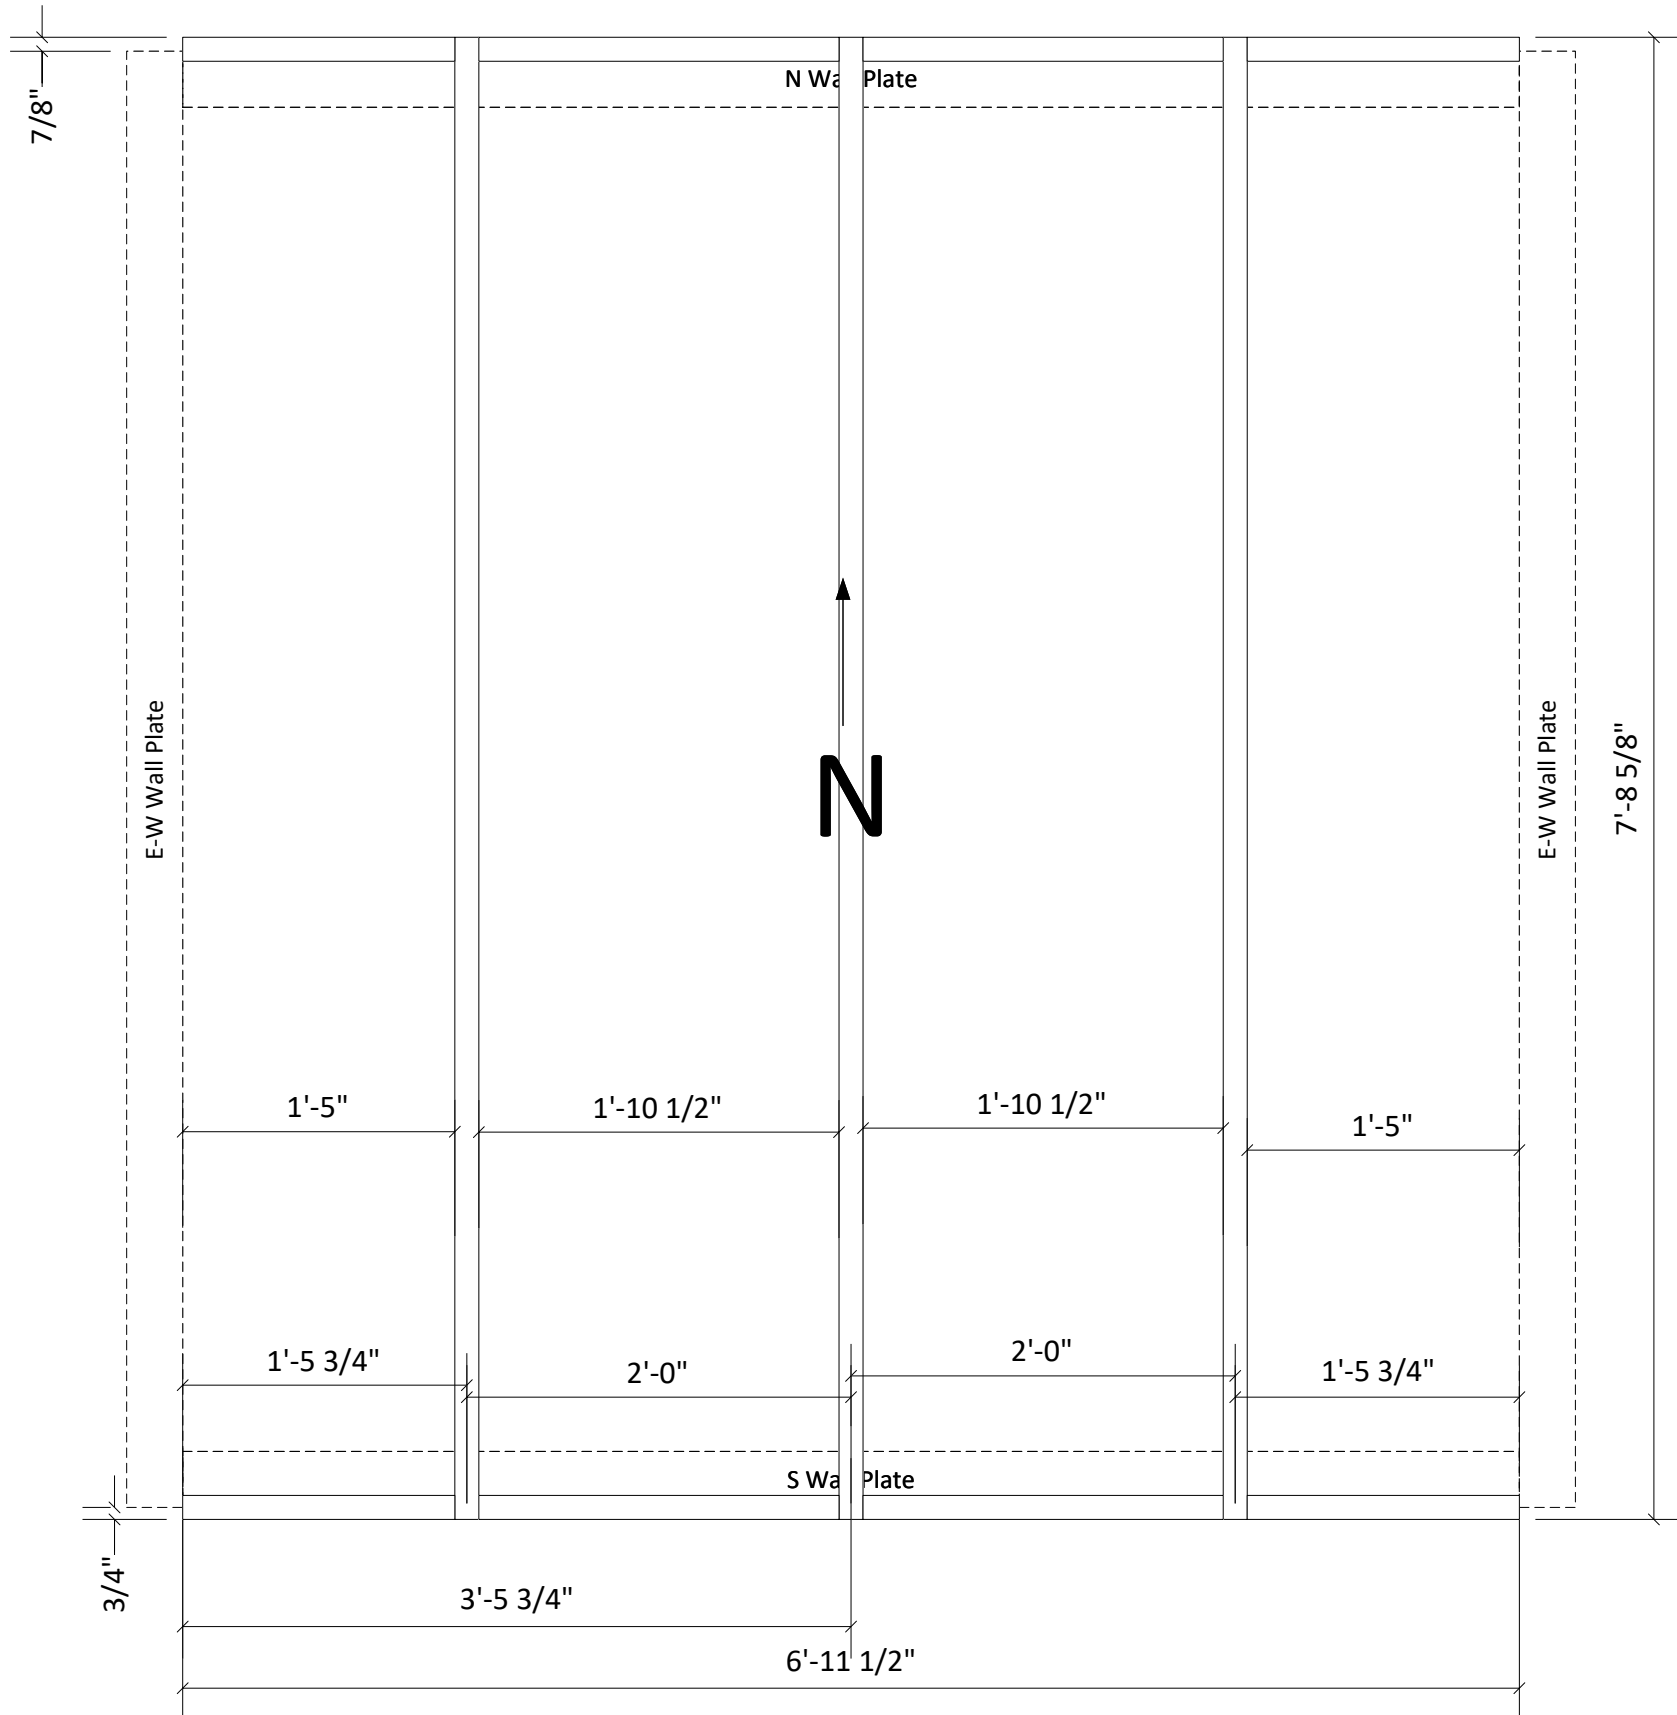

Roof Joists and Plywood


Plywood

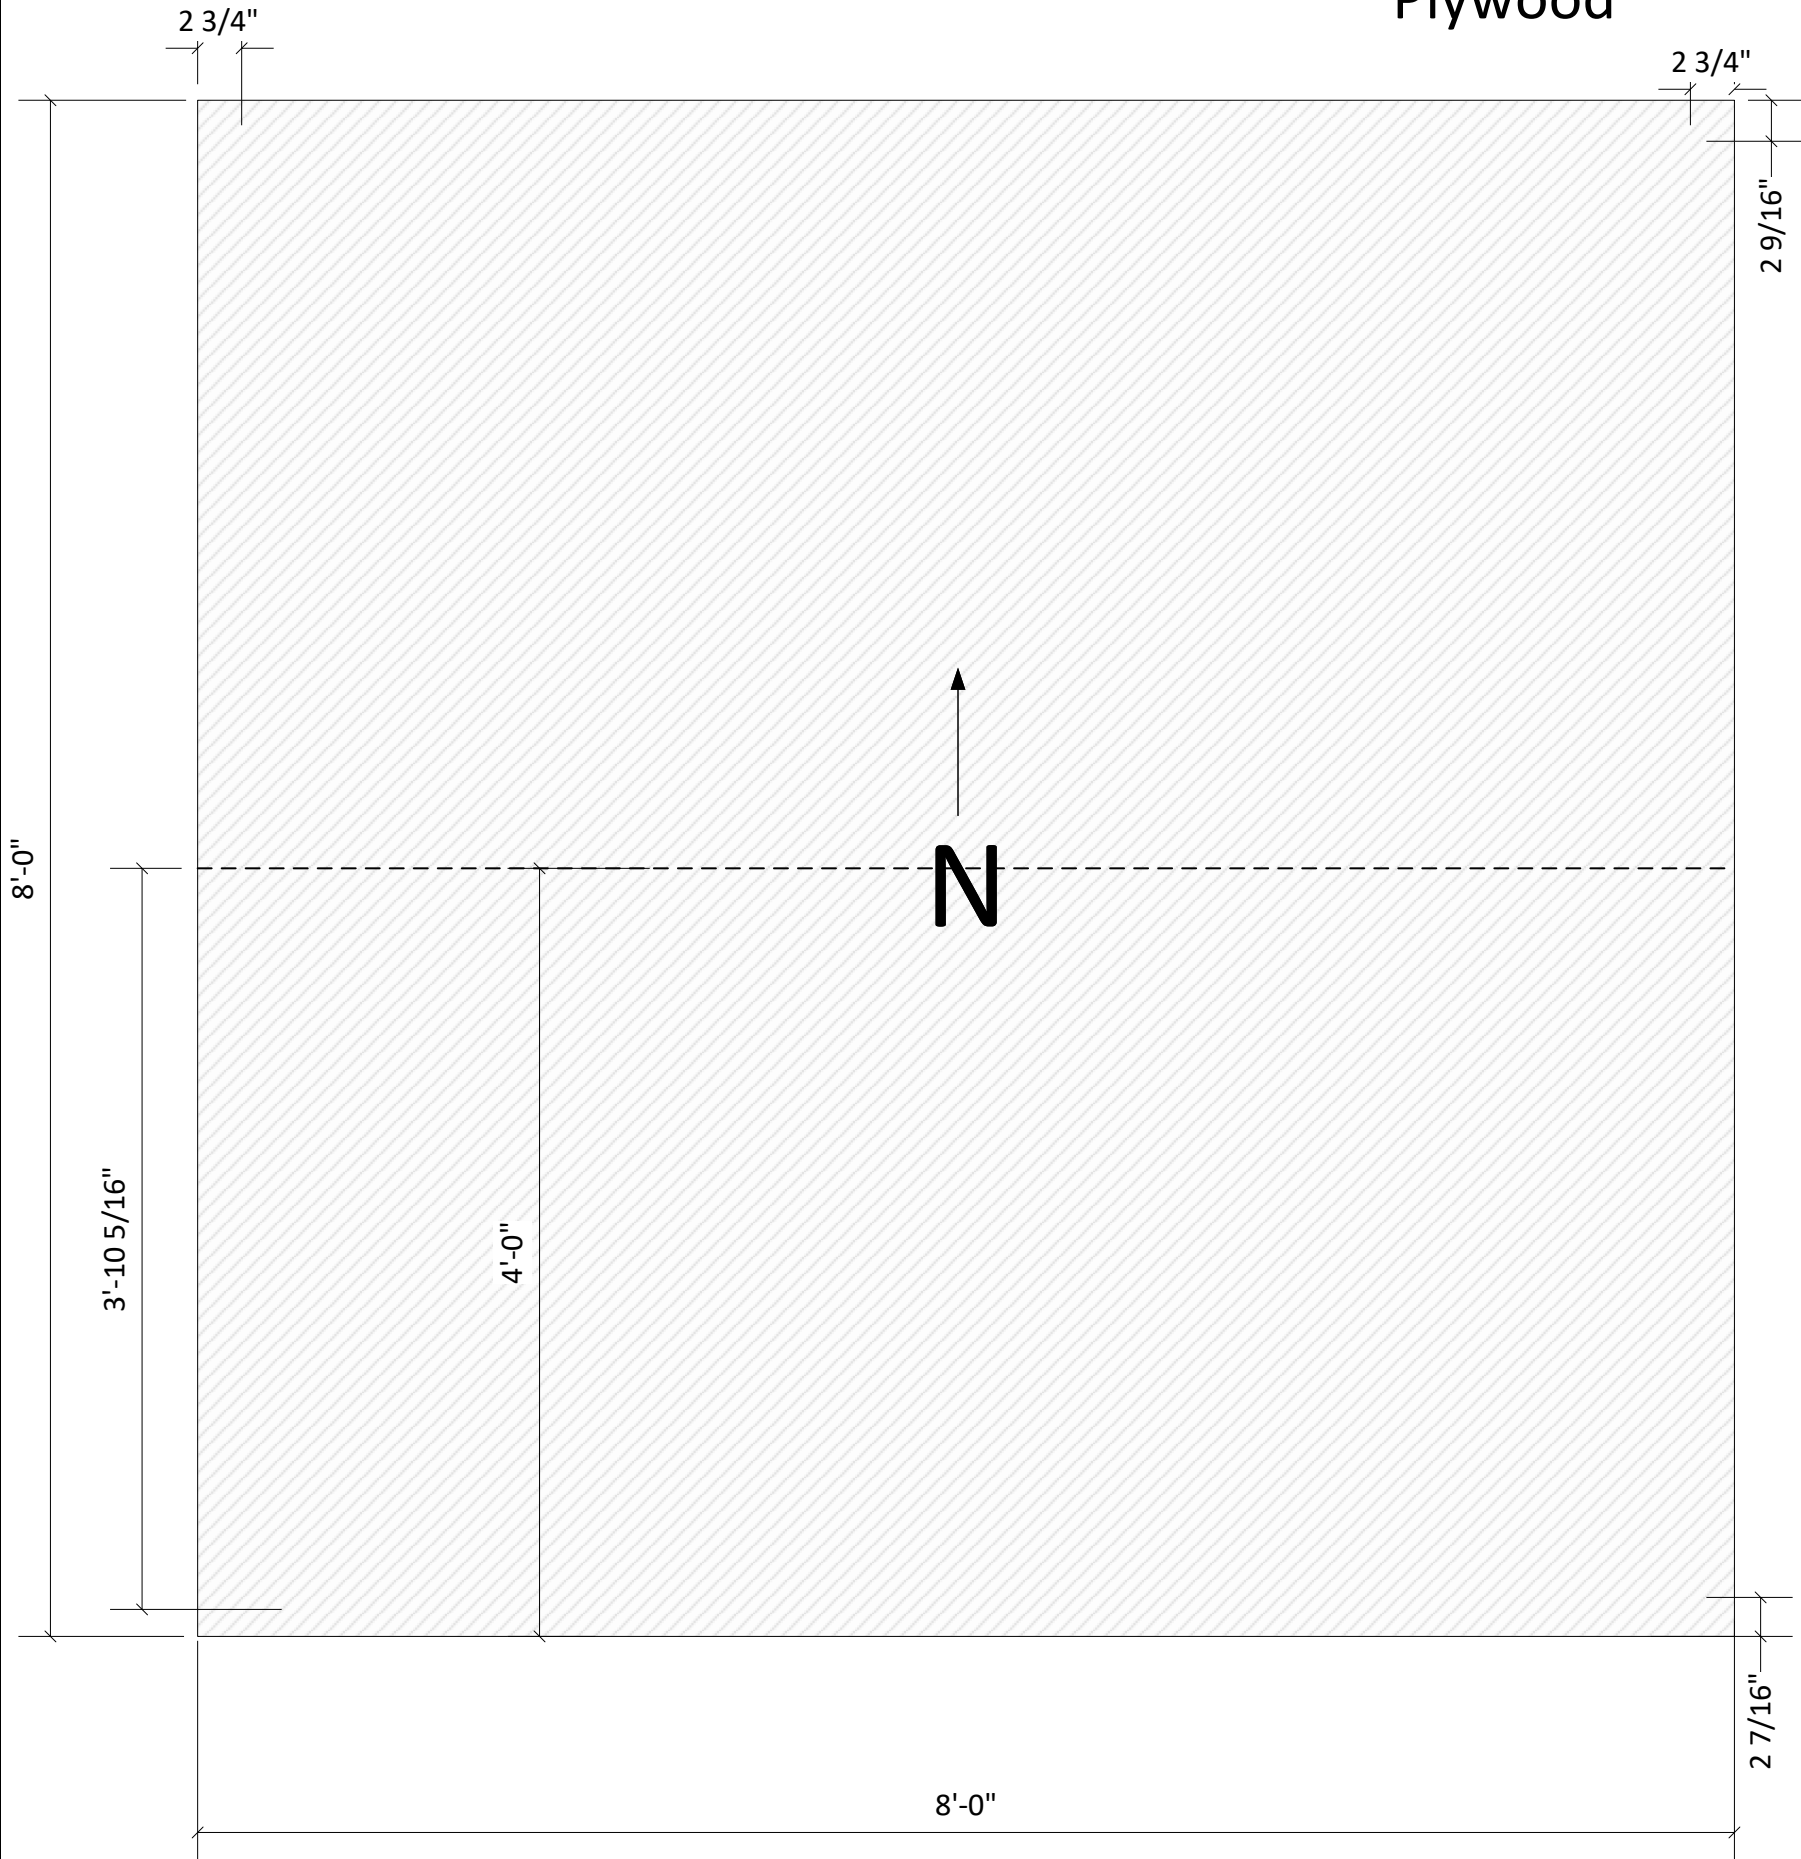

QUINCE STREET VILLAGE TEMPORARY OFFICE DIAGRAM

Scale $3/8" = 1'$

FRONT

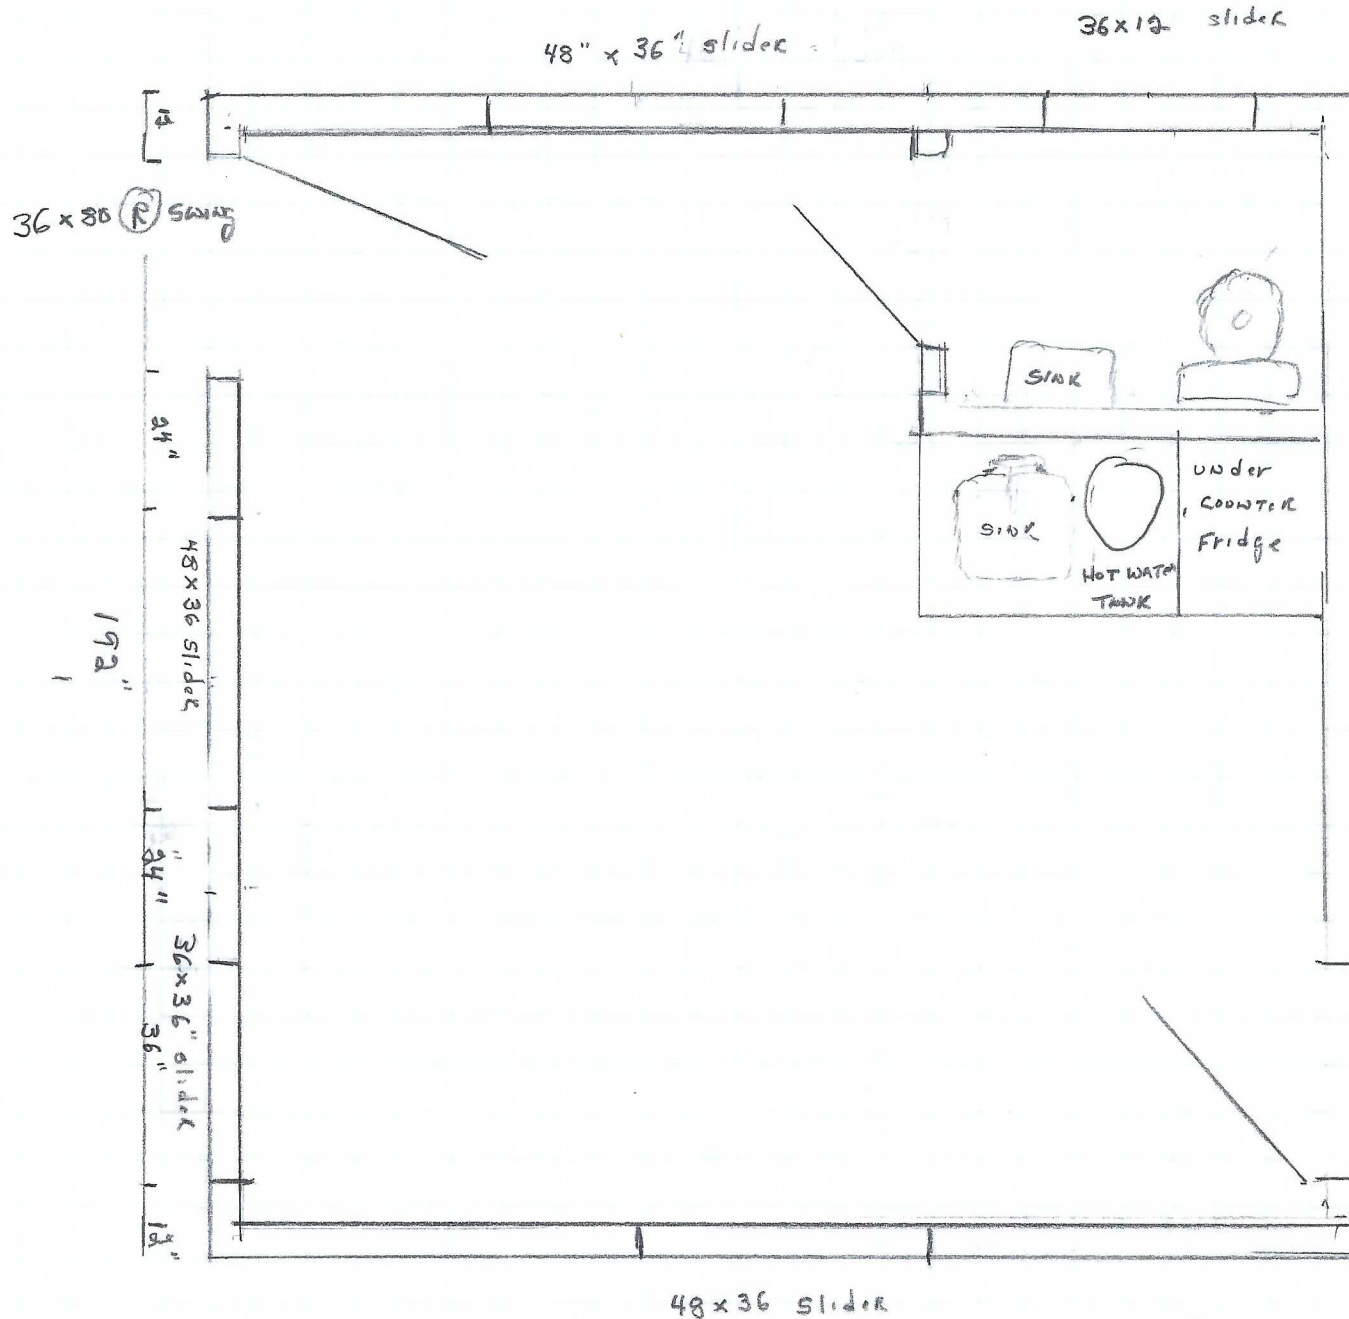

BACK


36 x 80 (R) swing

LEFT WALL MATERIAL LIST

- 9 – 2x4 studs 92 5/8"
- 3 – 2x4 16' plates
- 4 – 4x9 sheets of T-1-11 8" oc OSB siding
- 4 – 4x8 sheets of 3/4" melamine white panel
- 8 – wall insulation batts R-13
- 1 – 5/4 x 4 16' white board

- 8 – wall insulation batts R-13
- 1 – 5/4 x 4 16' white board
- 10 – 4x8 sheets 3/8" or 1/2" plywood ceiling
- 5 – 16' 5/4x6" white wood

$$\frac{3}{8} = 1'$$

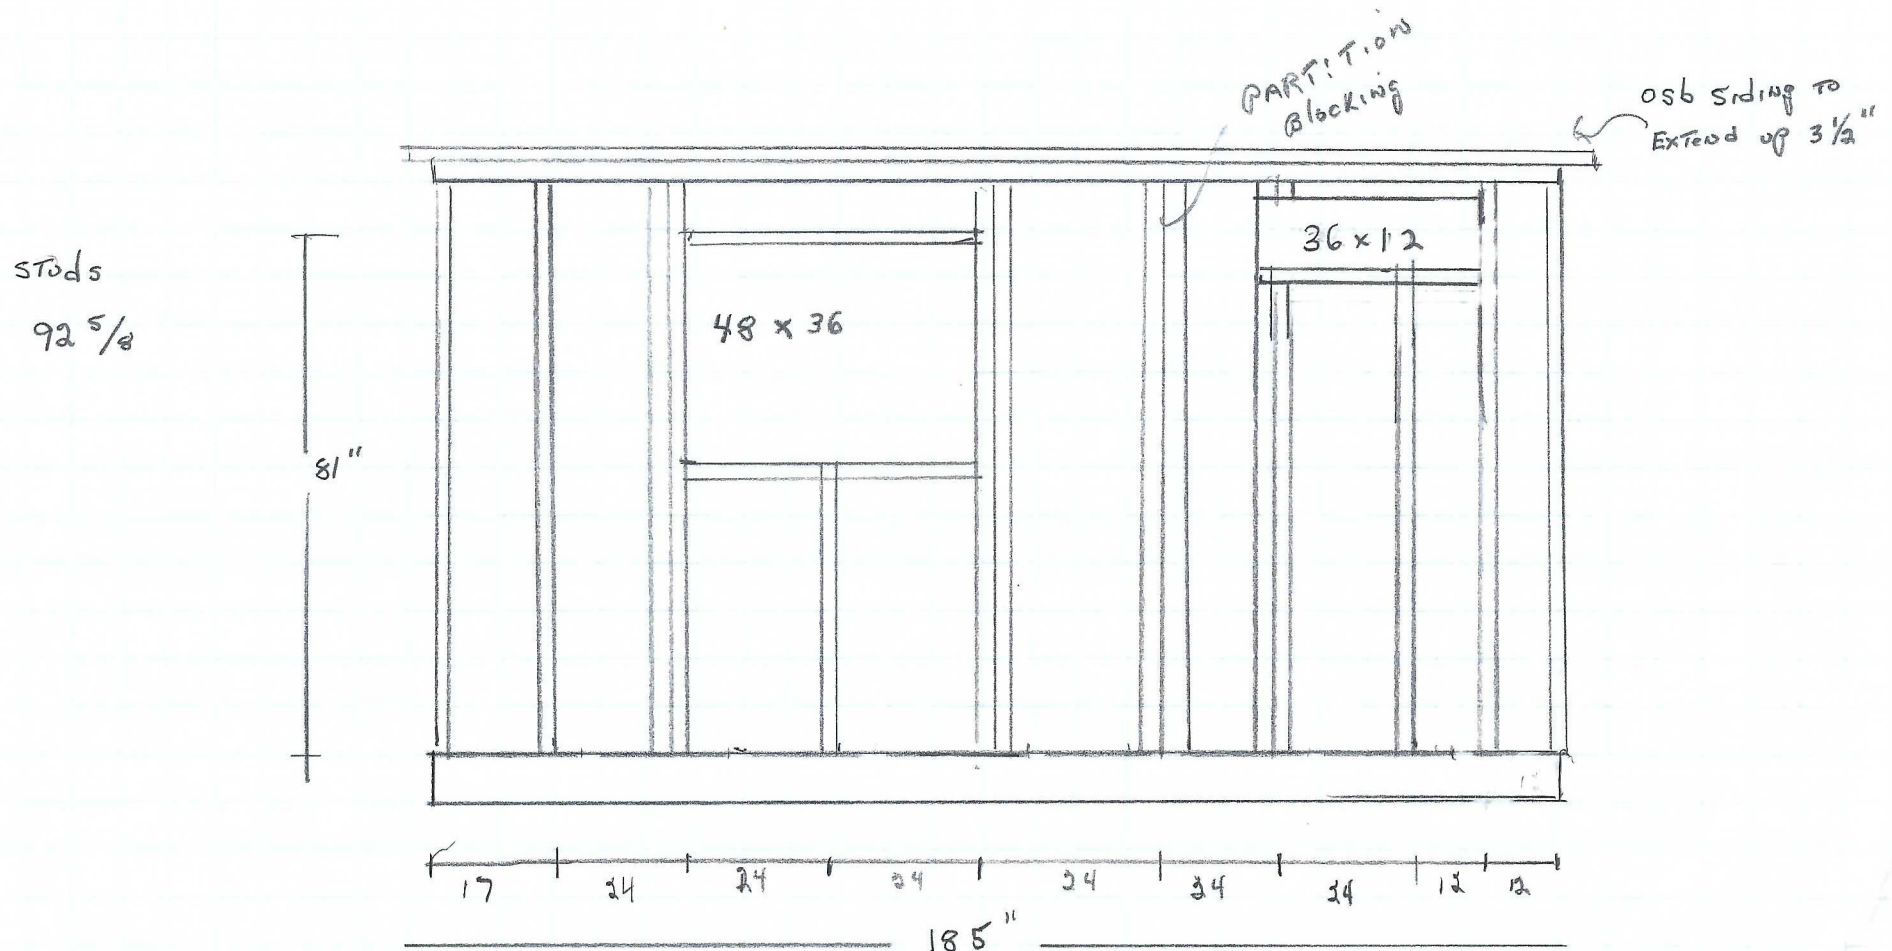

FRONT WALL

36" exterior door with window

36" x 36" window

door lock

4 – 2x4 10'

14 – 2x4 studs 92 5/8"

3 – 2x4 16' plates

1 – 48" x 36" slider window


5 – 4x9 sheets of T-1-11 8" oc OSB siding

5 – 4x8 sheets of 3/4" melamine white panels

10 – wall insulation batts R-13

2 – 5/4 x 4 16' white wood corner and door trim exterior


16' of Z flashing 1/2"

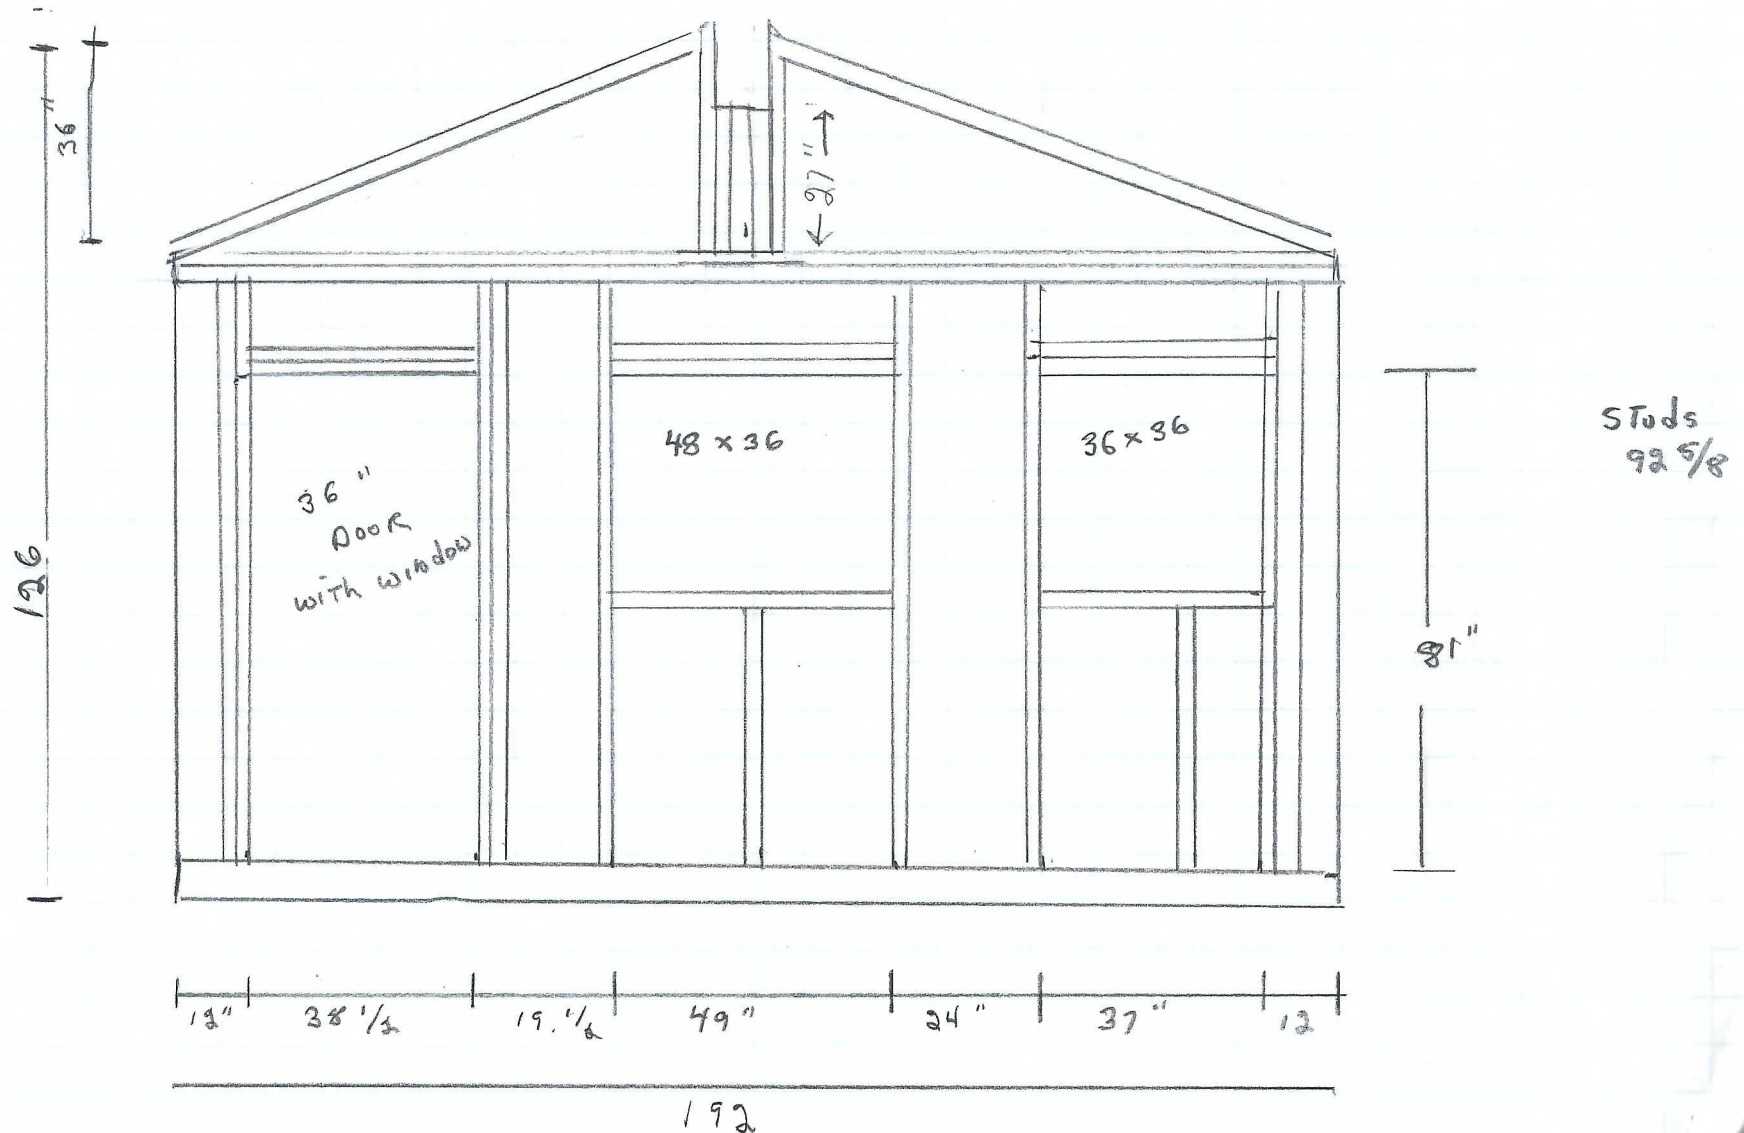

BACK WALL


- 1 – 36" exterior door with window
- 14 – 2X4 studs 92 5/8"
- 4 – 2x4 10'
- 3 – 2x4 16' plates
- 5 – 4x9 sheets of T-1-11 8" oc OSB siding

- 5 – 4x8 sheets of 3/4" melamine white panel
- 10 – wall insulation batts R-13
- 1 – 5/4 x 4 16' white board
- 16' of Z flashing 1/2"

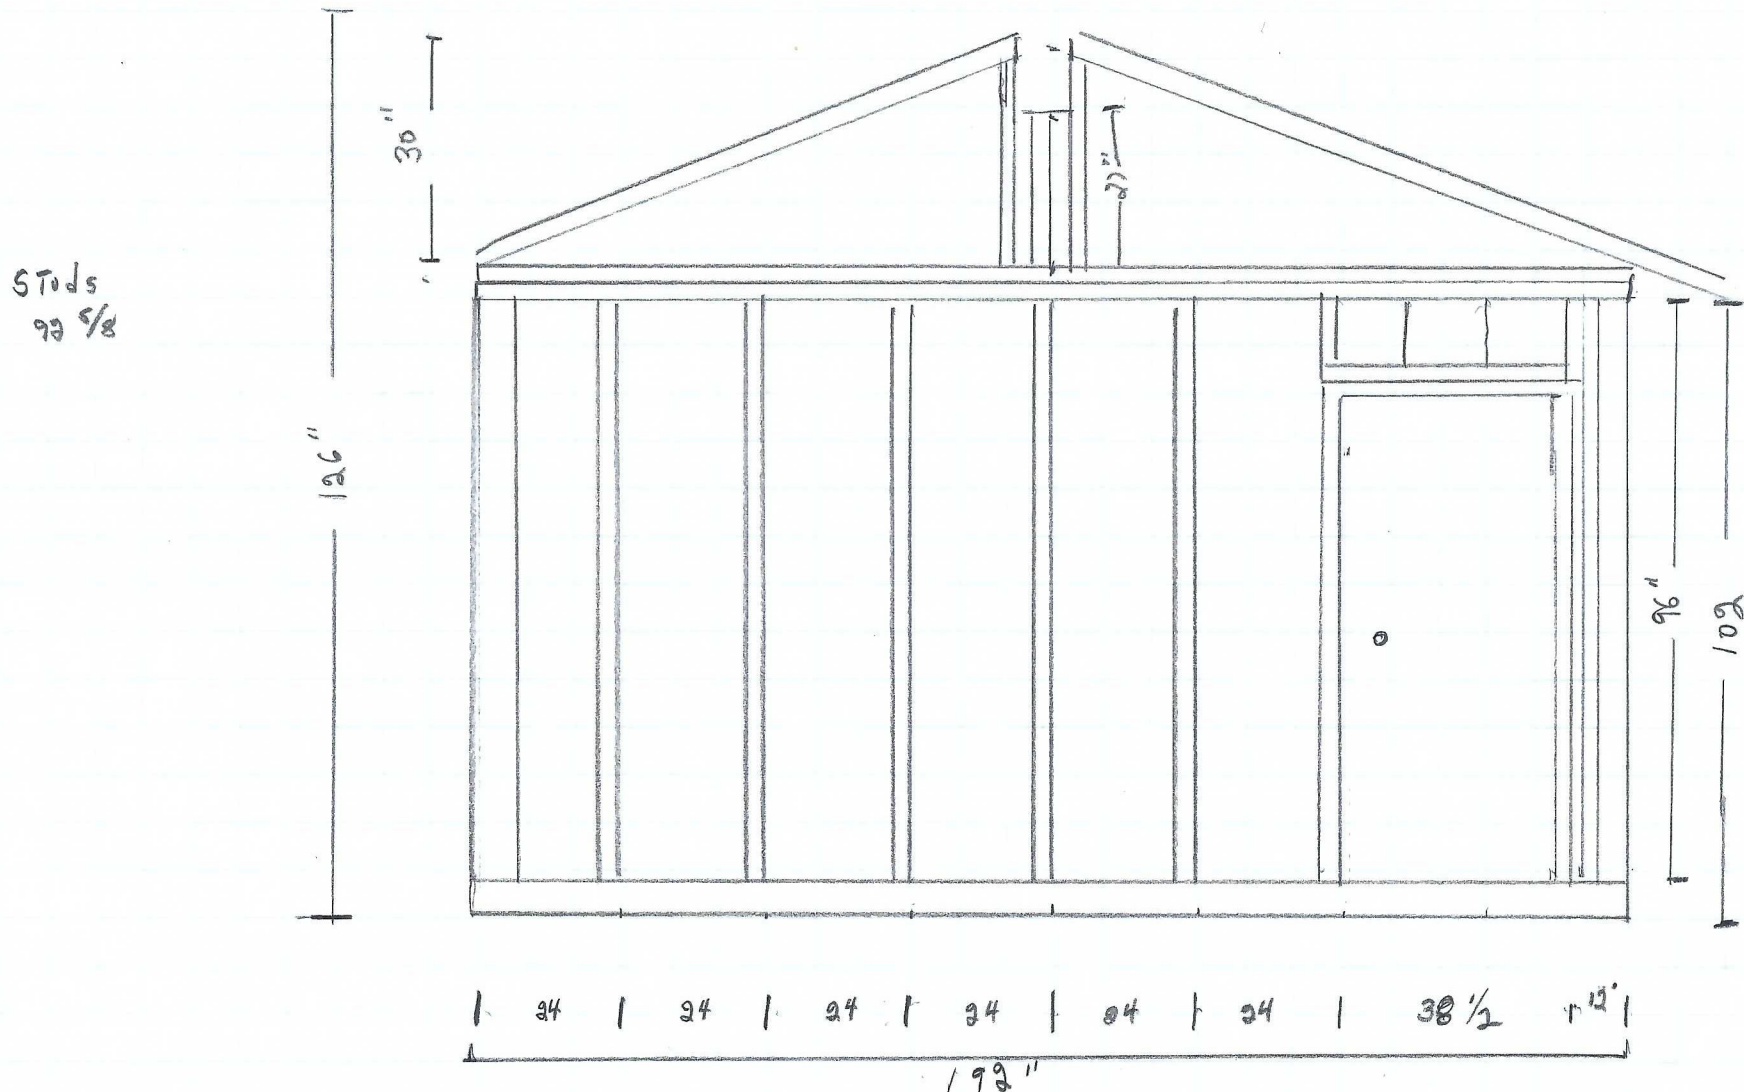


RIGHT WALL MATERIAL LIST

- 9 – 2x4 studs 92 5/8"
- 3 – 2x4 16' plates
- 4 – 4x9 sheets of T-1-11 8" oc OSB siding
- 4 – 4x8 sheets of 3/4" melamine white panel
- 8 – wall insulation batts R-13
- 1 – 5/4 x 4 16' white board
- 1 – 48" x 36" slider window

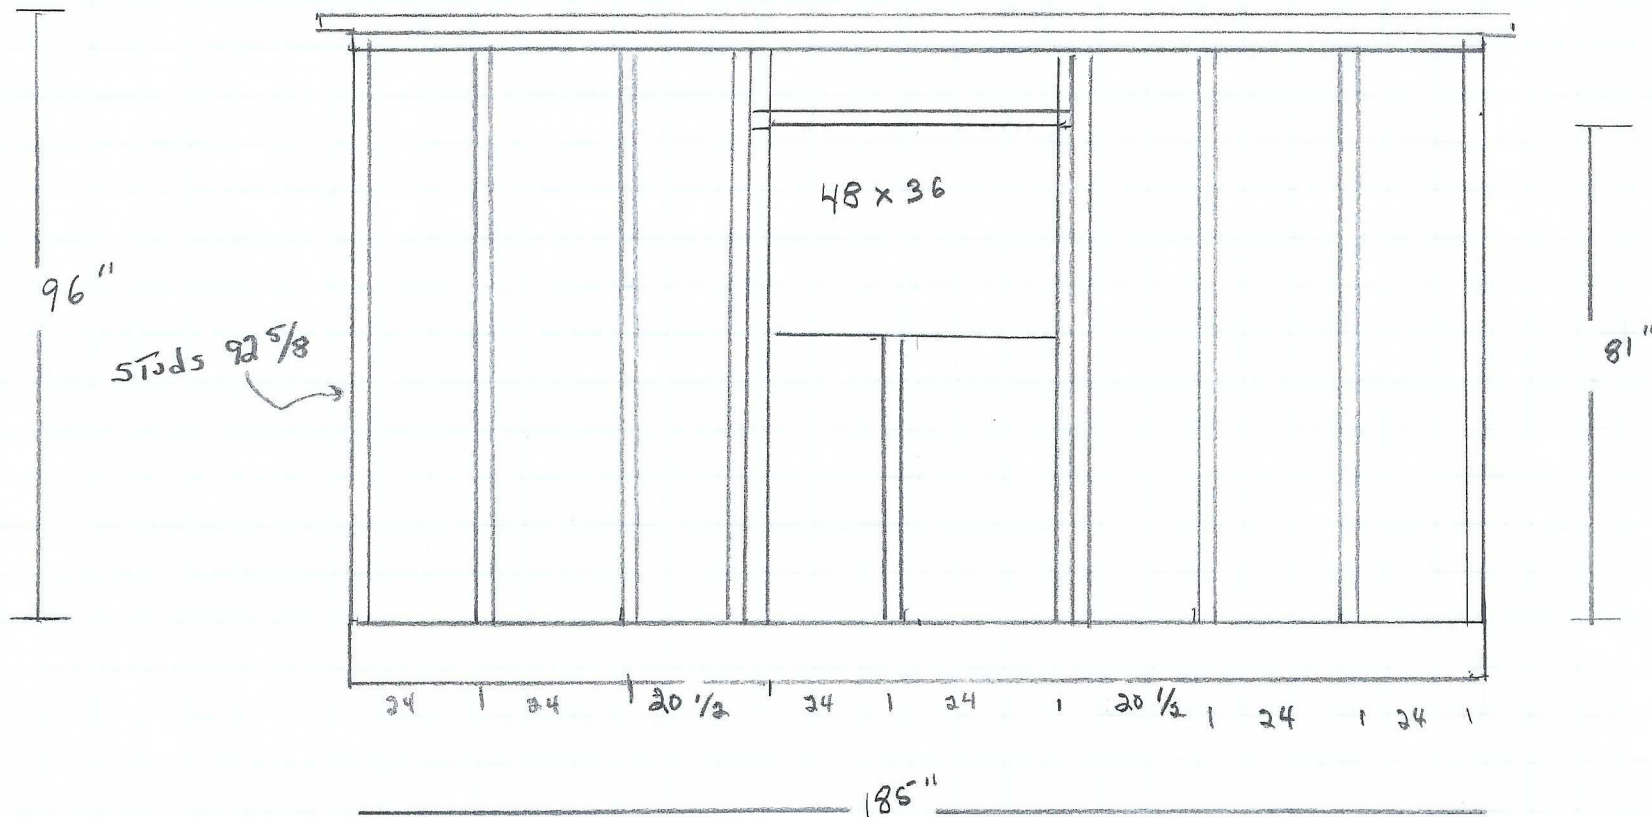

QUINCE STREET VILLAGE TEMPORARY LAUNDRY BUILDING

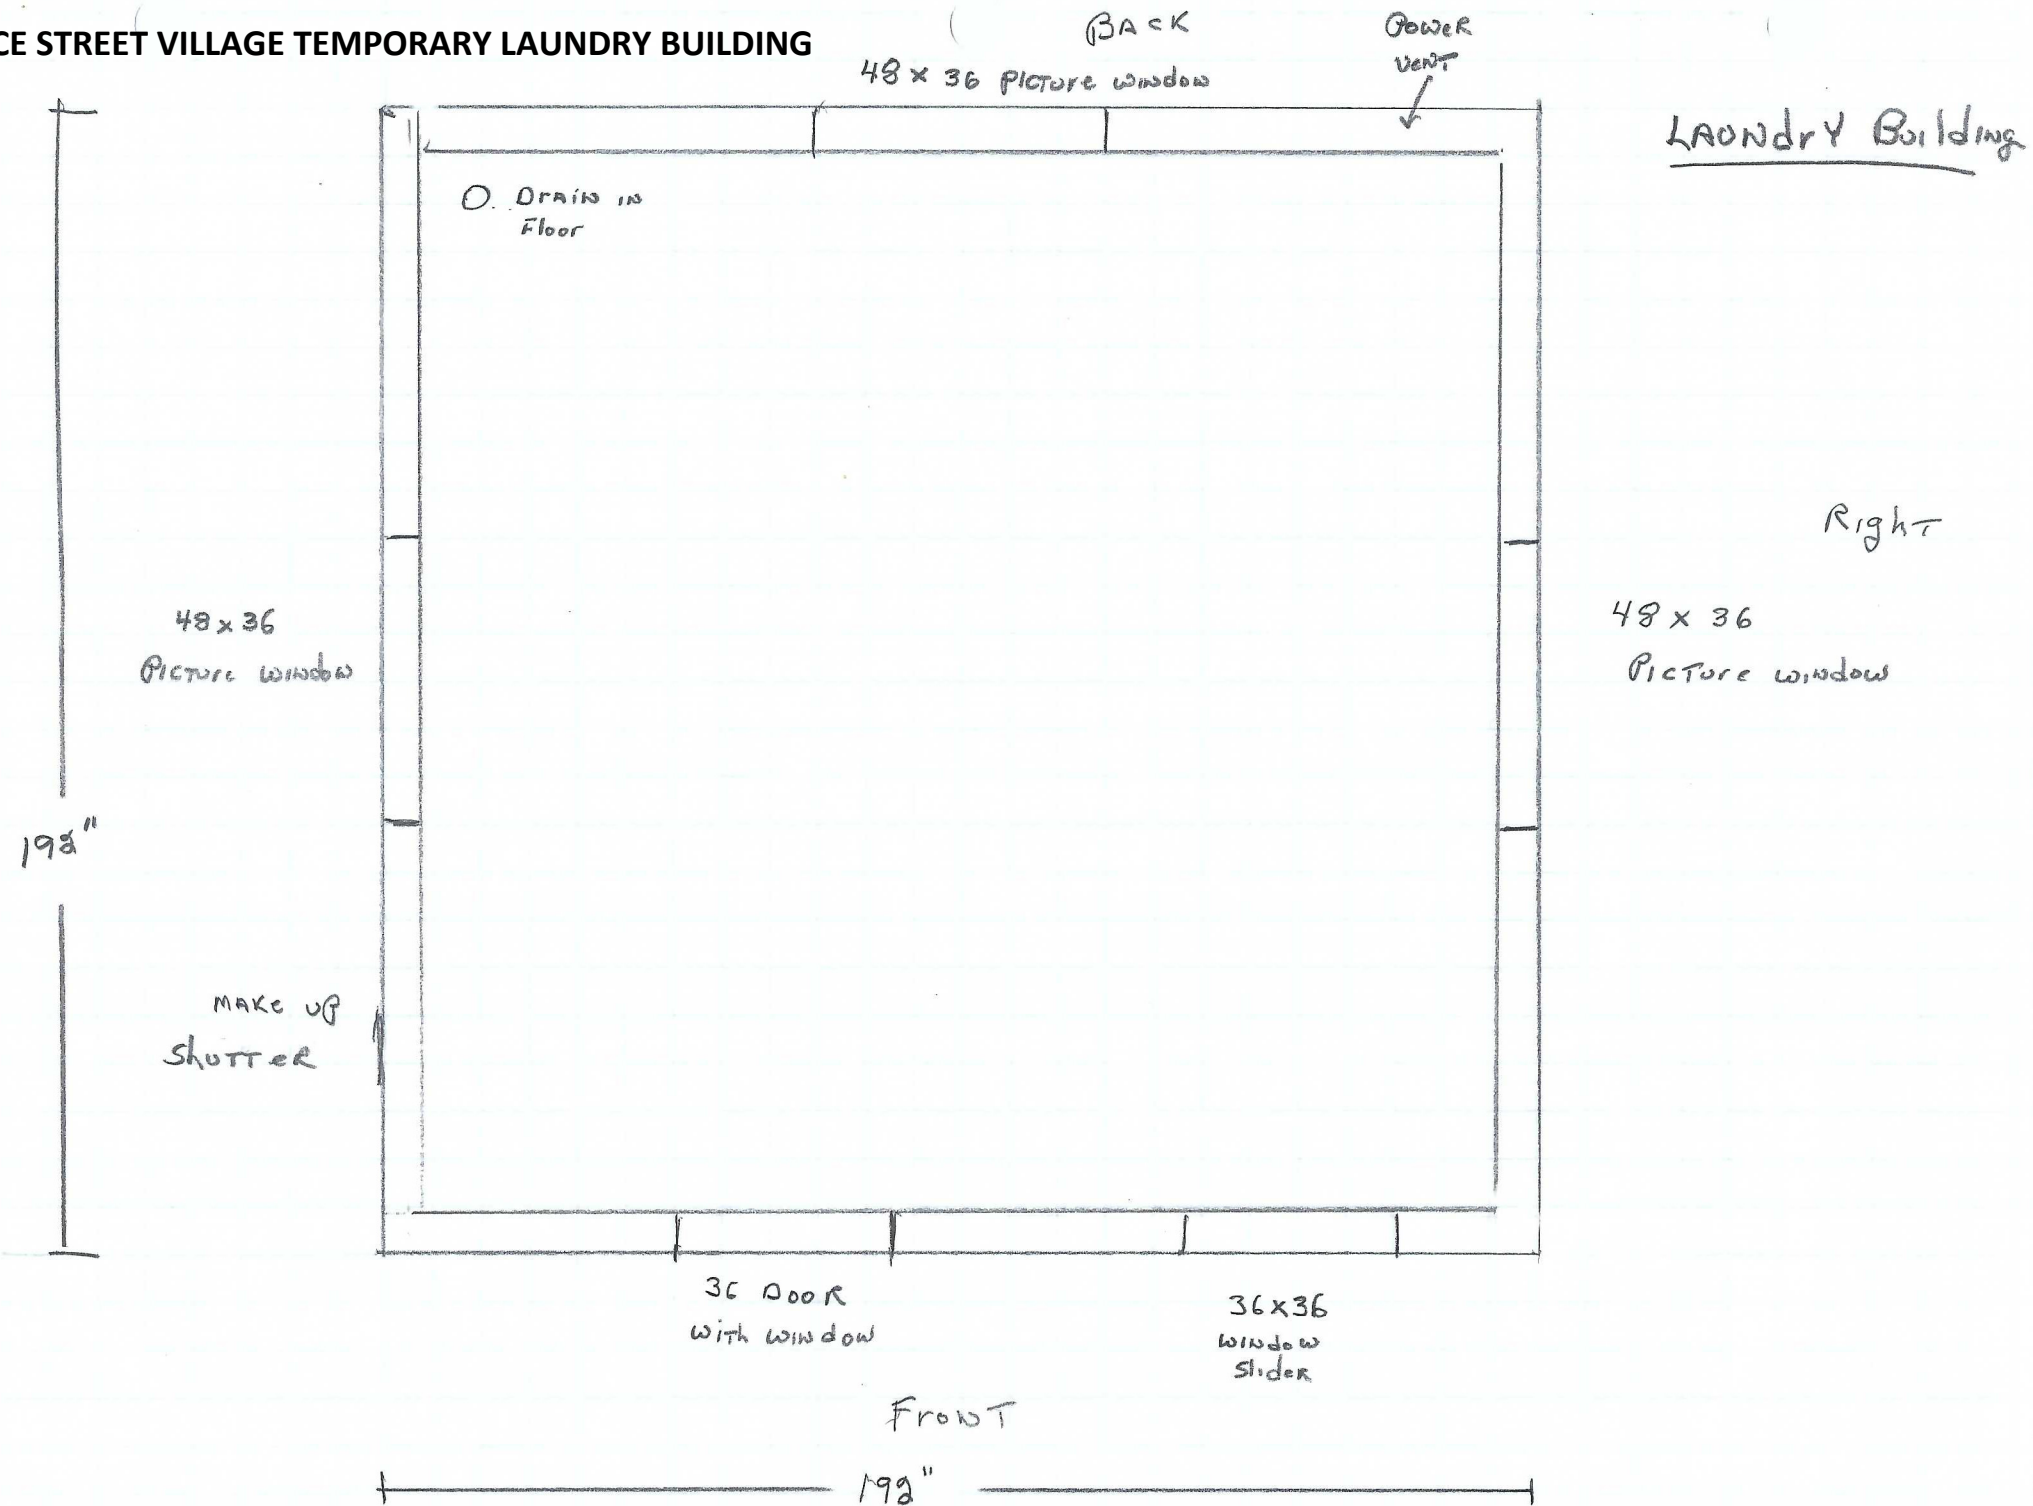


QUINCE STREET VILLAGE TEMPORARY LAUNDRY BUILDING

FRONT

LAUNDRY BUILDING


SCALE $\frac{3}{8} = 1'$

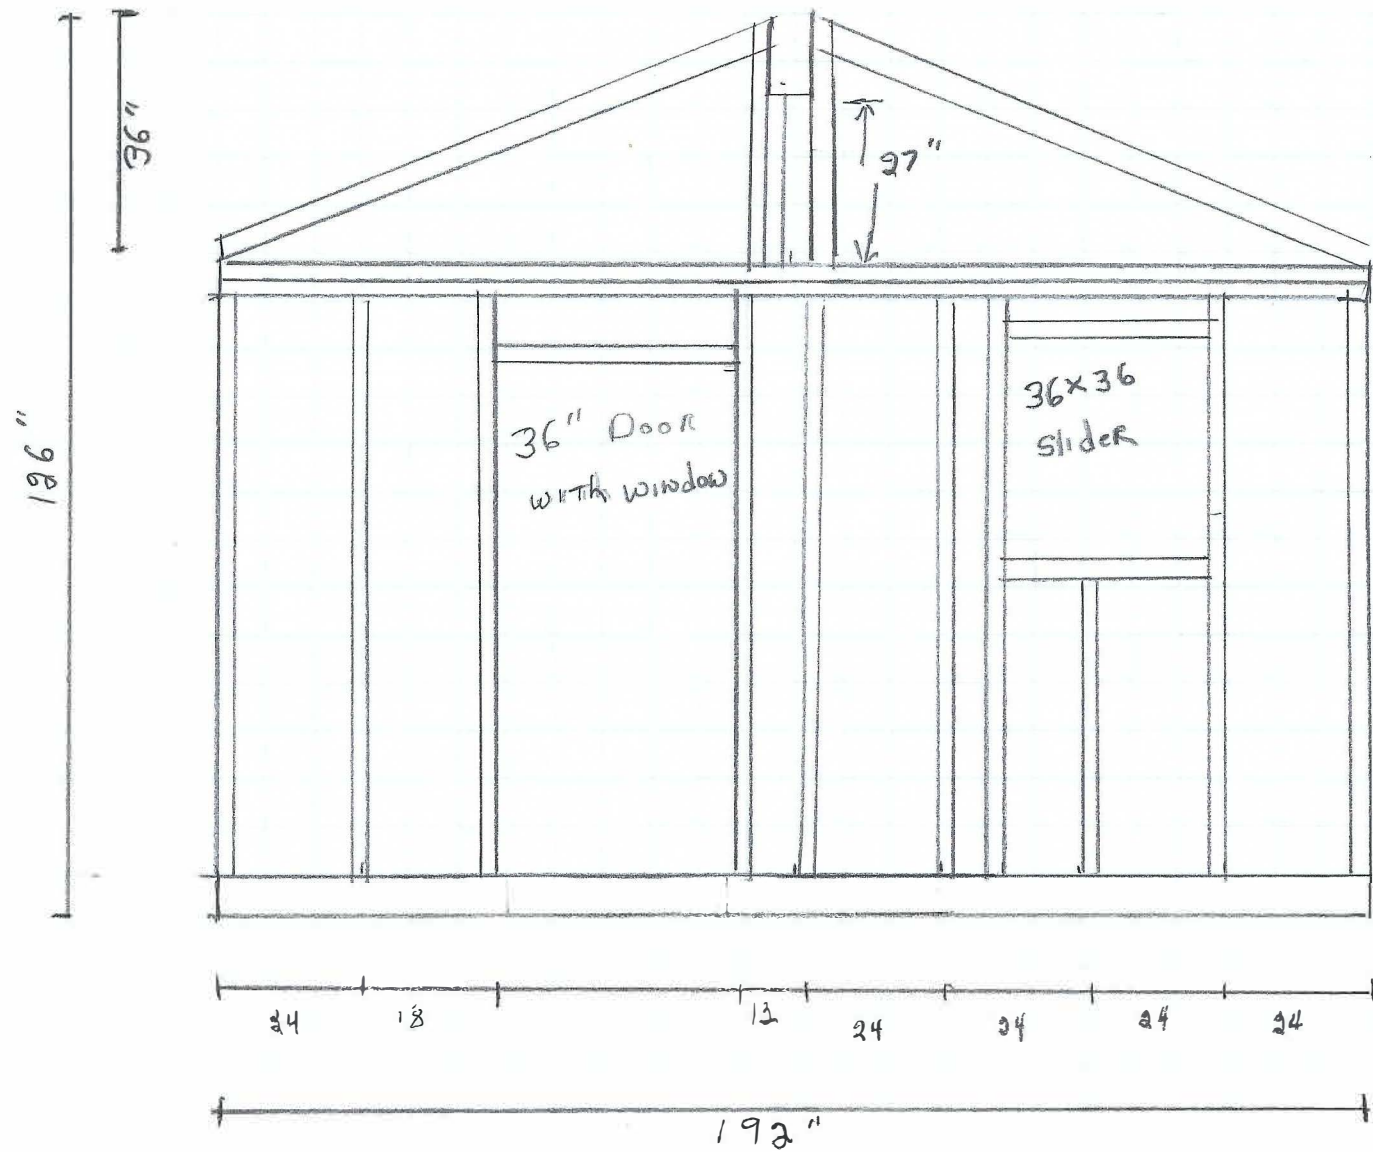

STUDS
92 $\frac{5}{8}$

BACK WALL

LAUNDRY BUILDING

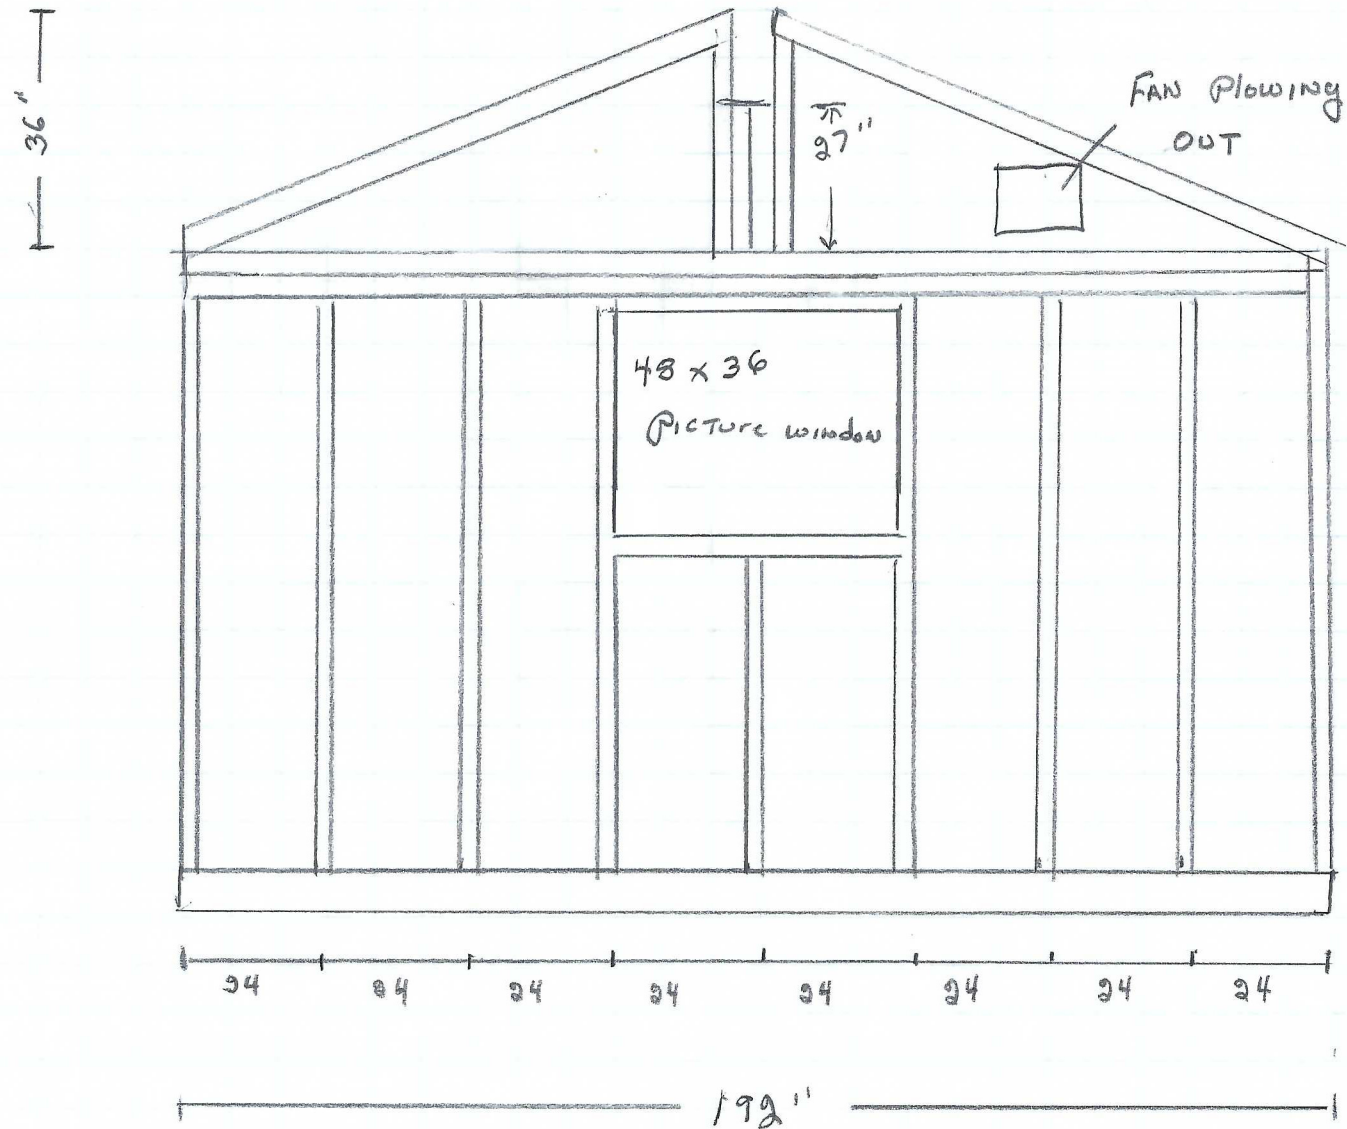

STUDS
92 $\frac{5}{8}$

QUINCE STREET VILLAGE TEMPORARY LAUNDRY BUILDING

LEFT AND RIGHT WALL

LAUNDRY BUILDING

