


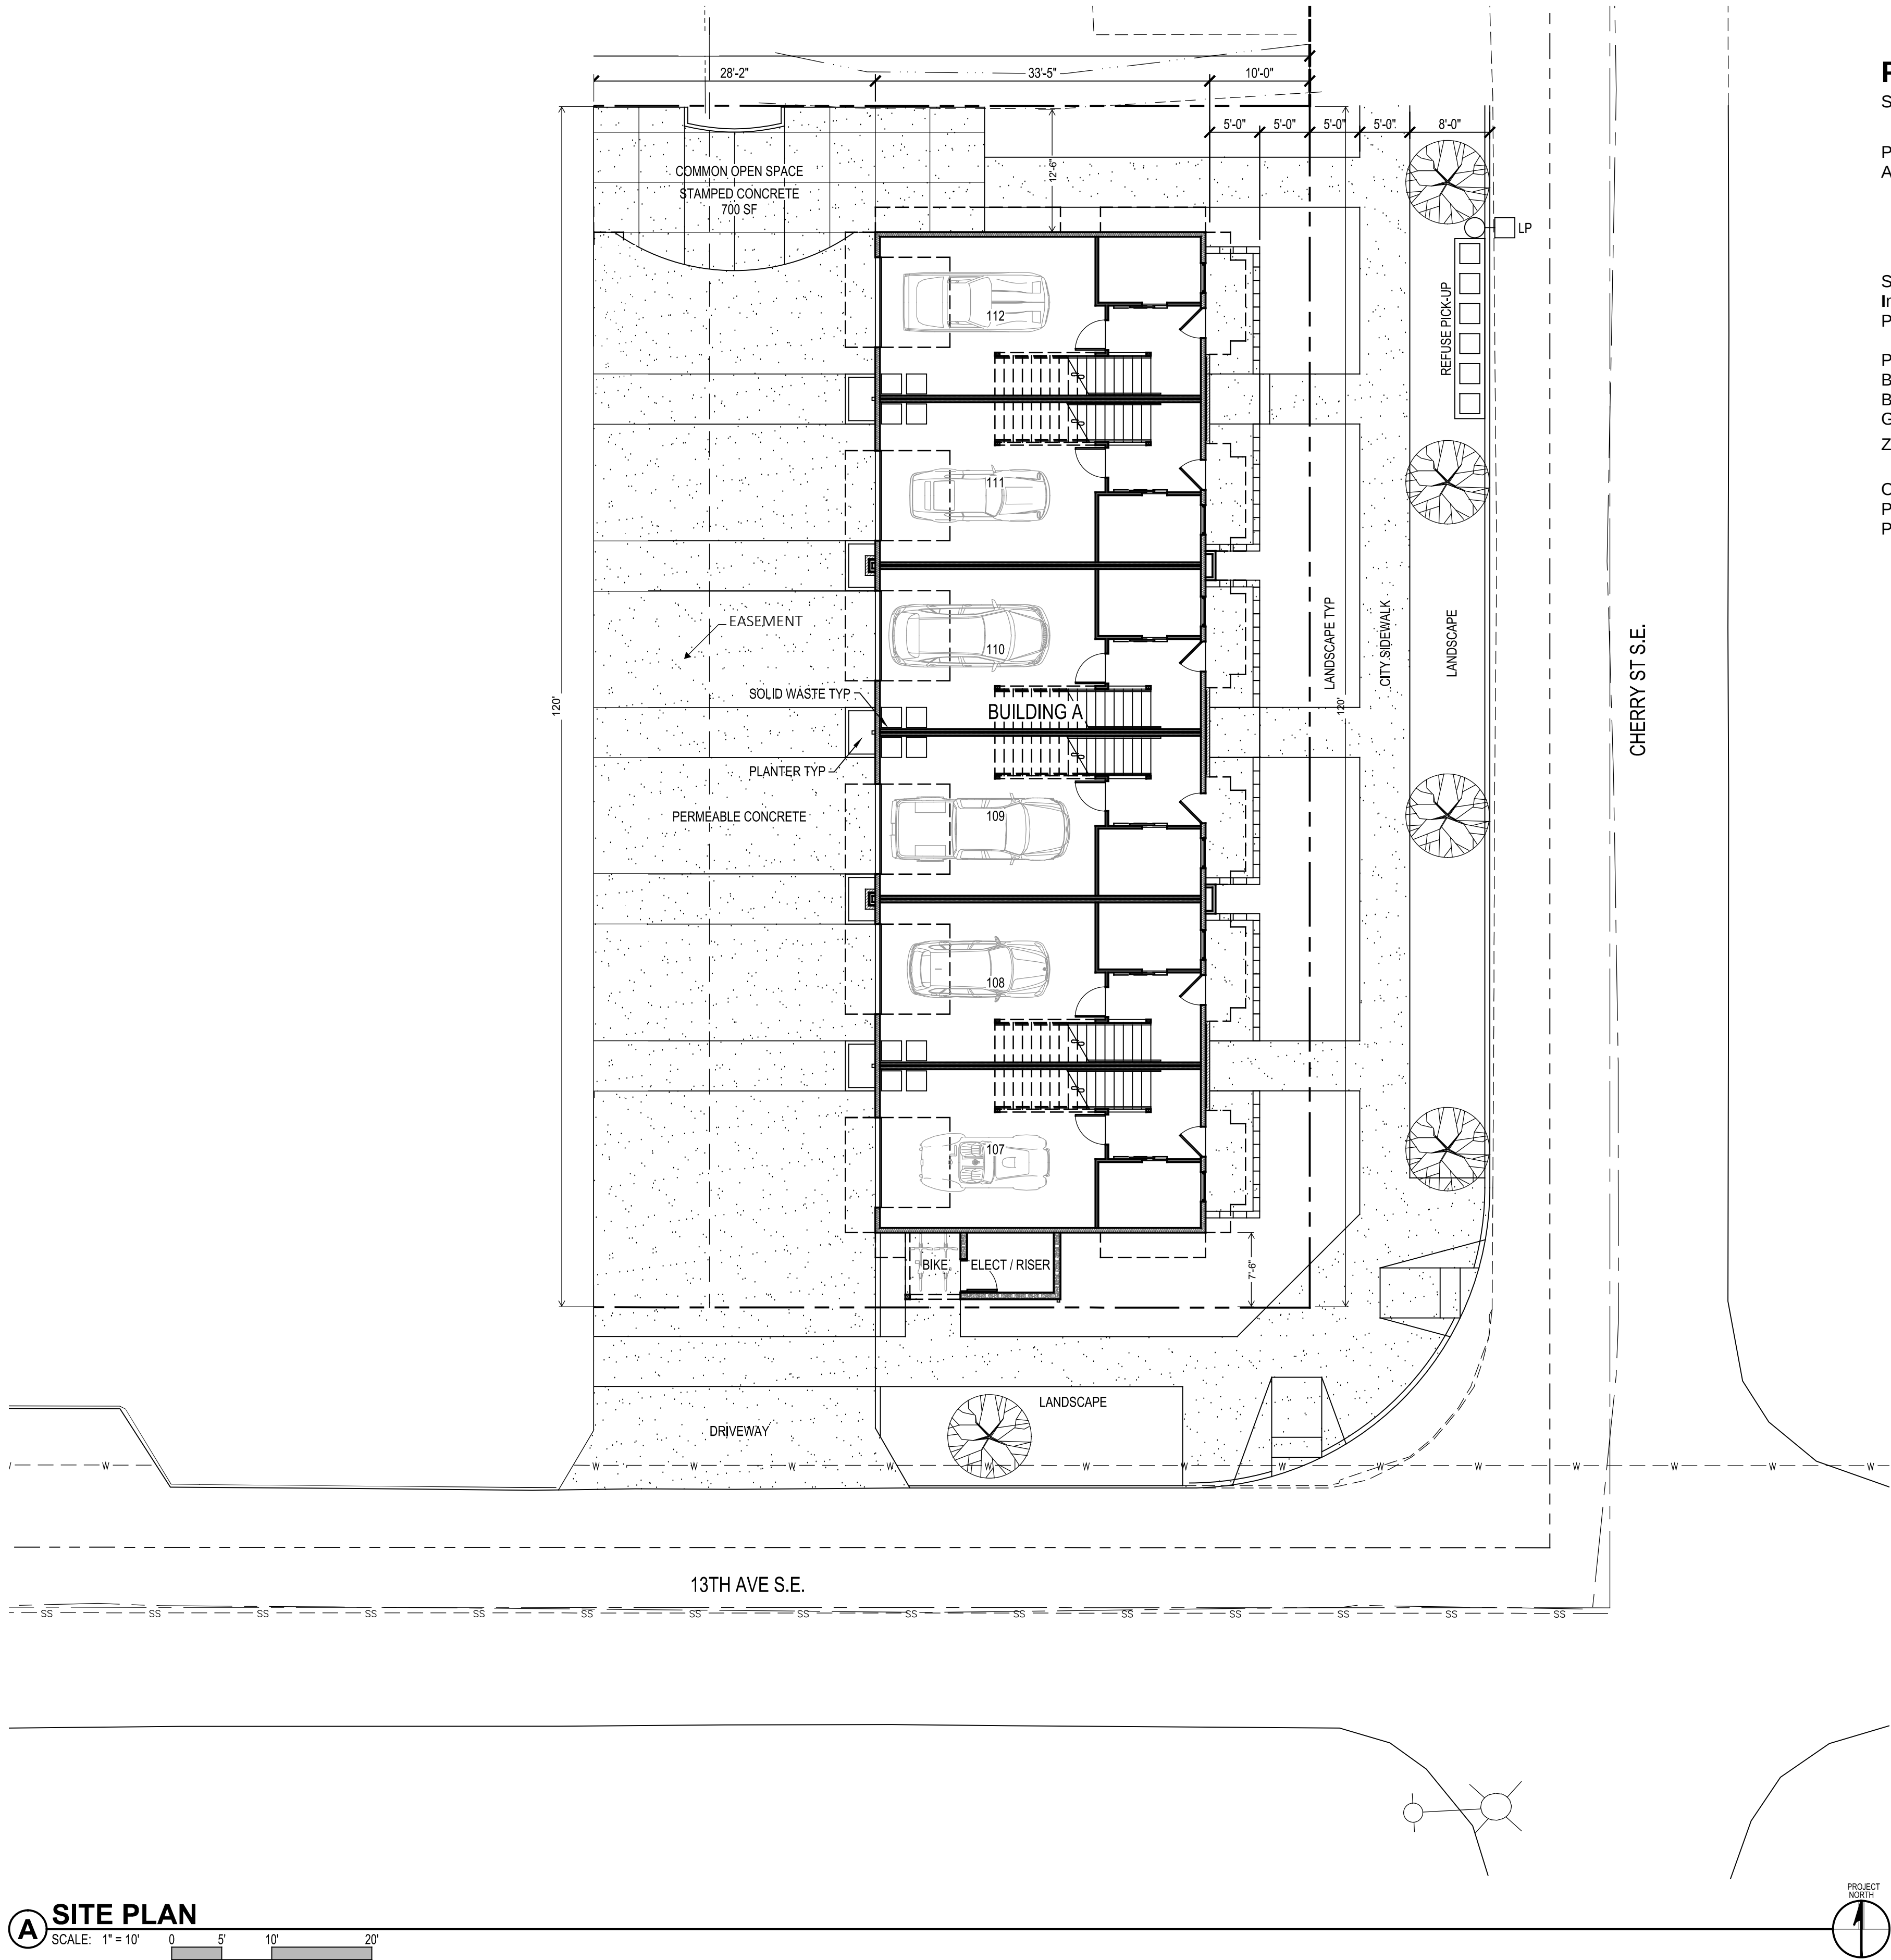

PROJECT DATA

Site Address	532 13th Ave S.E Olympia WA 98501
Parcel Number	68300100900
Abbreviated Legal	Section 23 township 18 Range 2W Quarter NE NE Plat Pattisons Subdivision BLK 1 LT 9 Document 001/165
Site Area	7,211 SF
Impervious Area	5,886 SF (81%)
Pervious Area	1,325 (19%)
Proposed Use	Multifamily Residences
Building Area	3,350 SF
Building Height	34'
Garage Stalls	6 Stalls
Zoning	UR
Open Space	780 sf
Patios & Balconies	400 sf (min)
Plaza/Multiuse	

13th & Cherry Townhomes

NOT FOR
CONSTRUCTION

REVISIONS:

PRELIMINARY
DRAWING SET

PROJECT NO.:
21001.00

DATE:
01.12.2022

SHEET:
SITE PLAN

A1.1

Anderson Architecture

120 State Ave., NE #138 Olympia, WA 98501
360.422.4444
Scott.AndersonArchitecture@Comcast.Net

532 13th Ave SE, Olympia WA 98501