



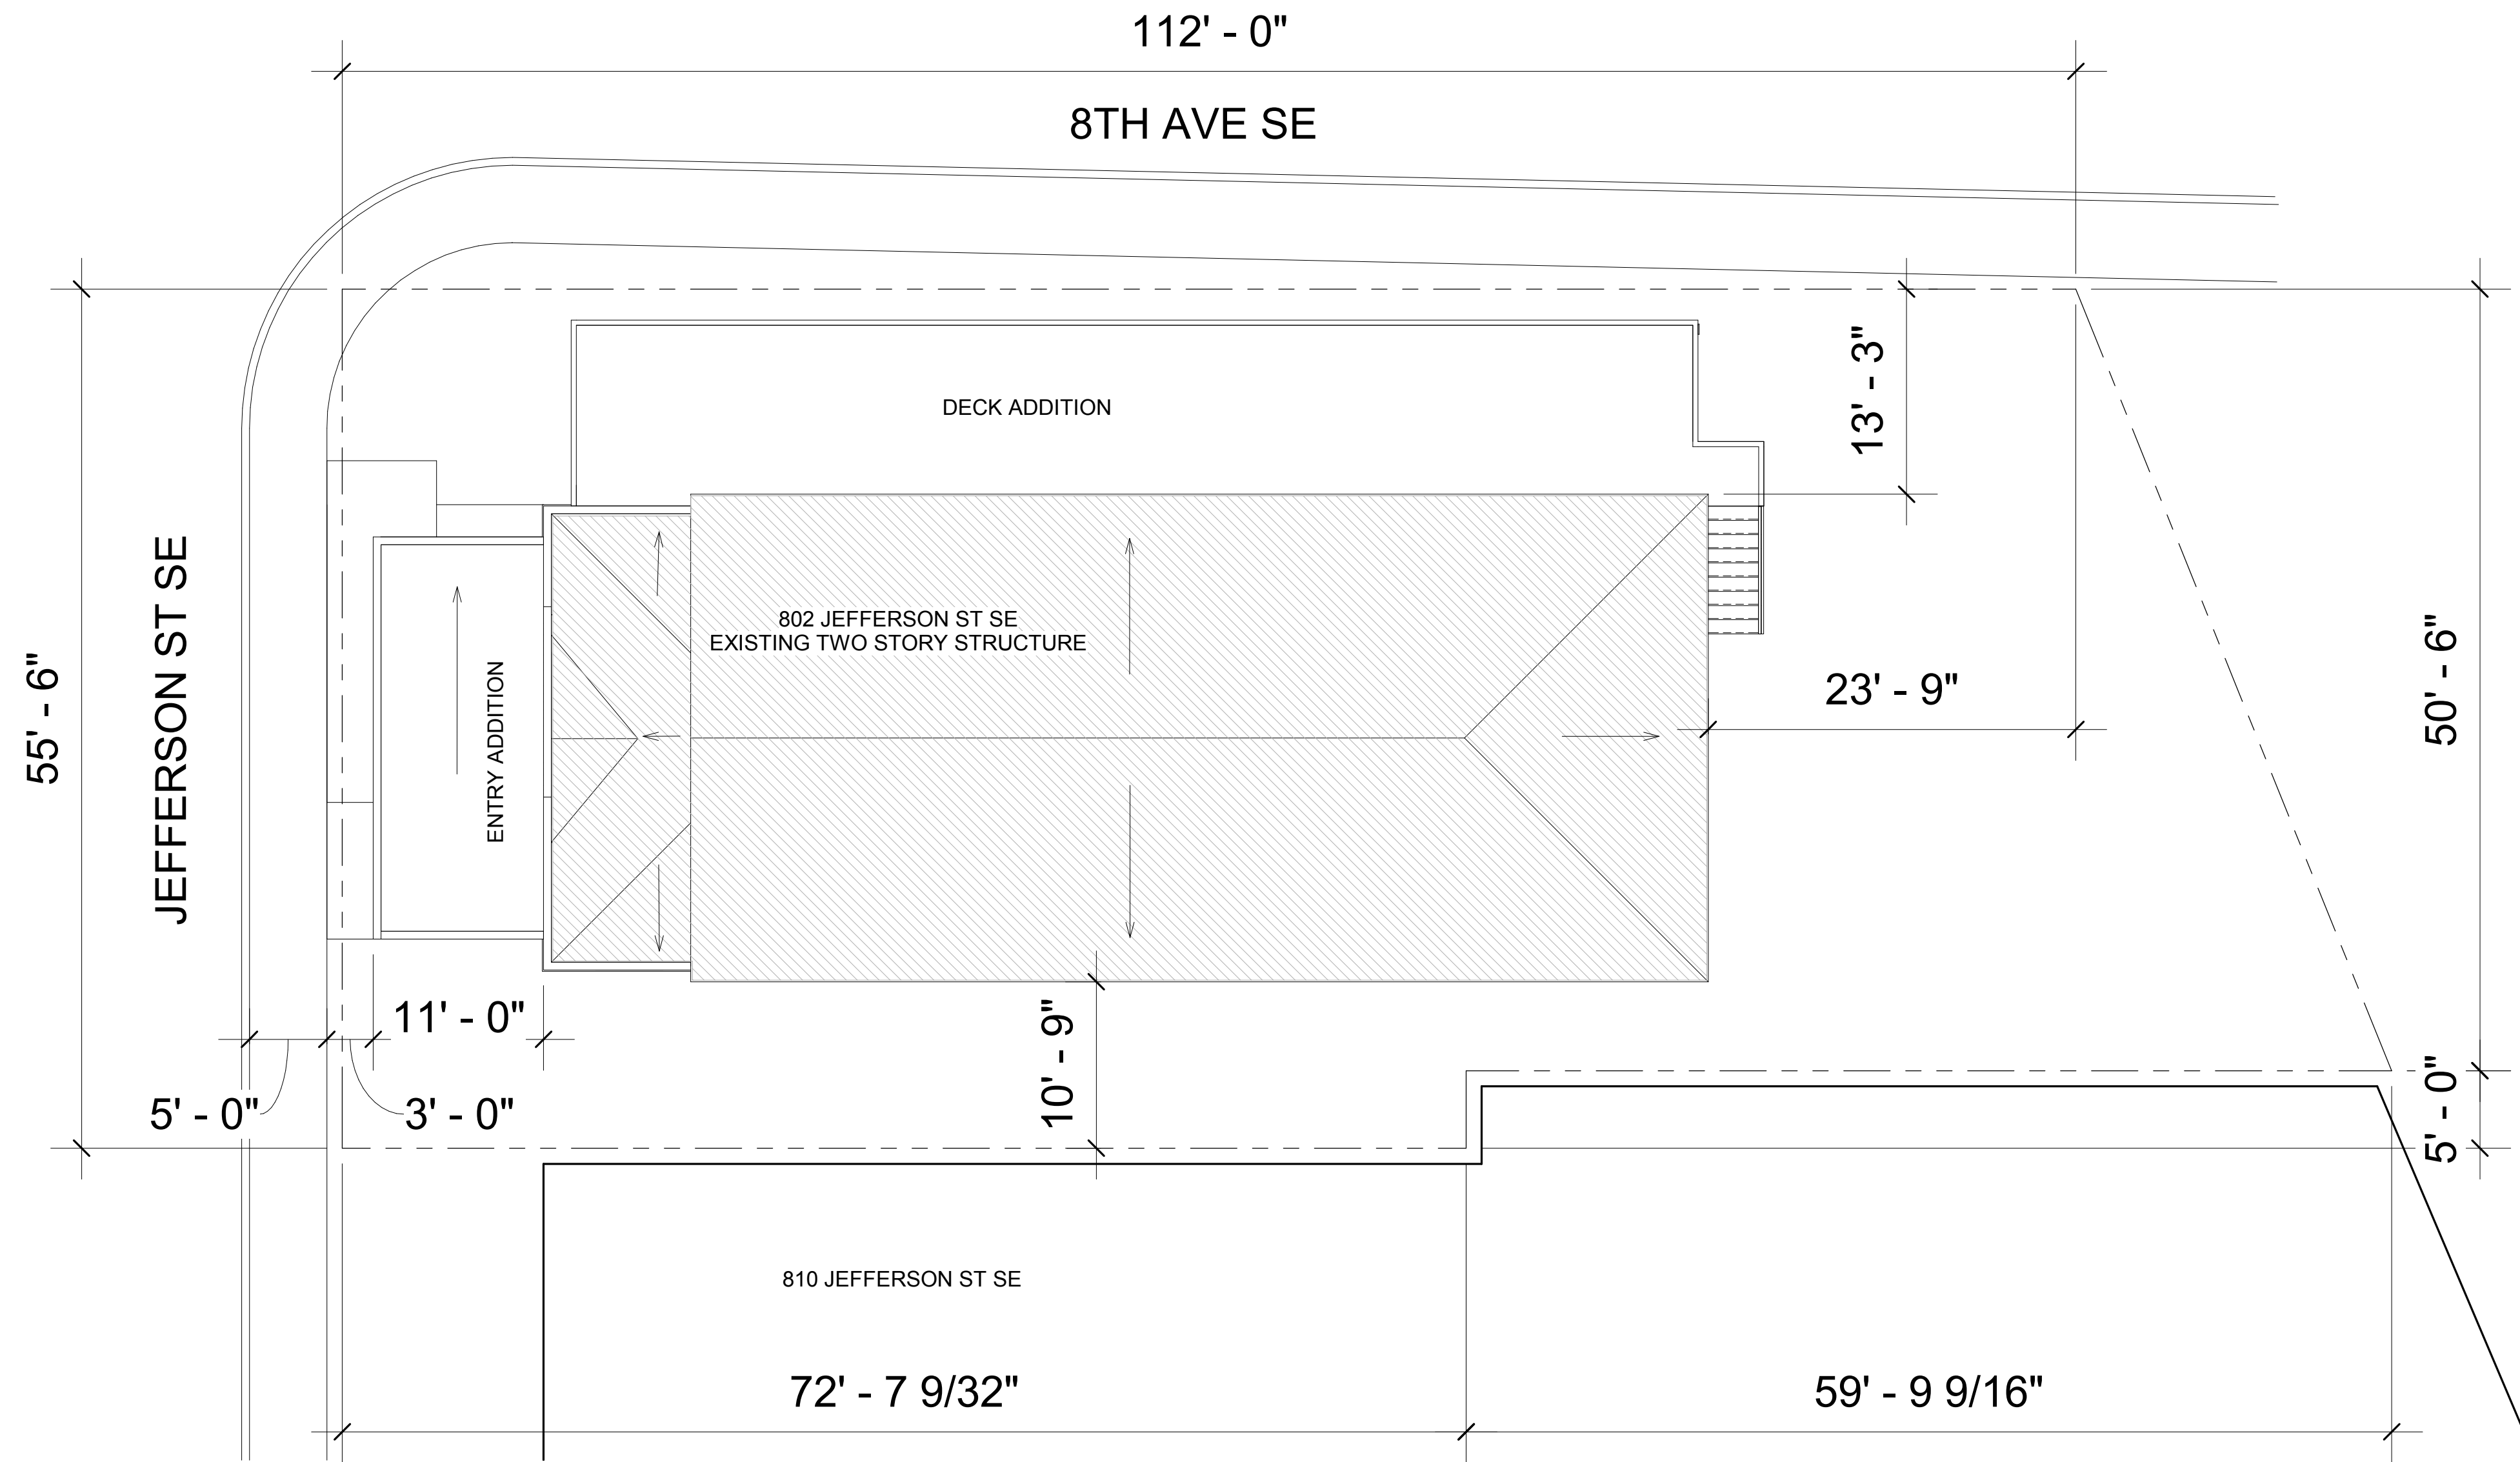

TRANSVERSE SECTION

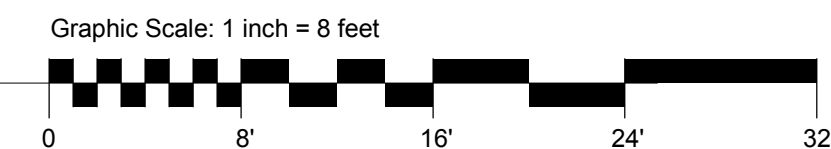

NOTE:

SITE PLAN BASED ON DIGITAL PHOTOS AND FIELD
MEASUREMENTS. FOR SCHEMATIC PURPOSES ONLY

South Bay BBQ
Olympia, WA

Concept Design
SCHEMATIC SITE PLAN
C1

THOMAS
architecture
studio

1/11/2017 5:25:55 PM

109 CAPITOL WAY N. | OLYMPIA, WA 98501
360.915.8775 | tarctstudio.com