



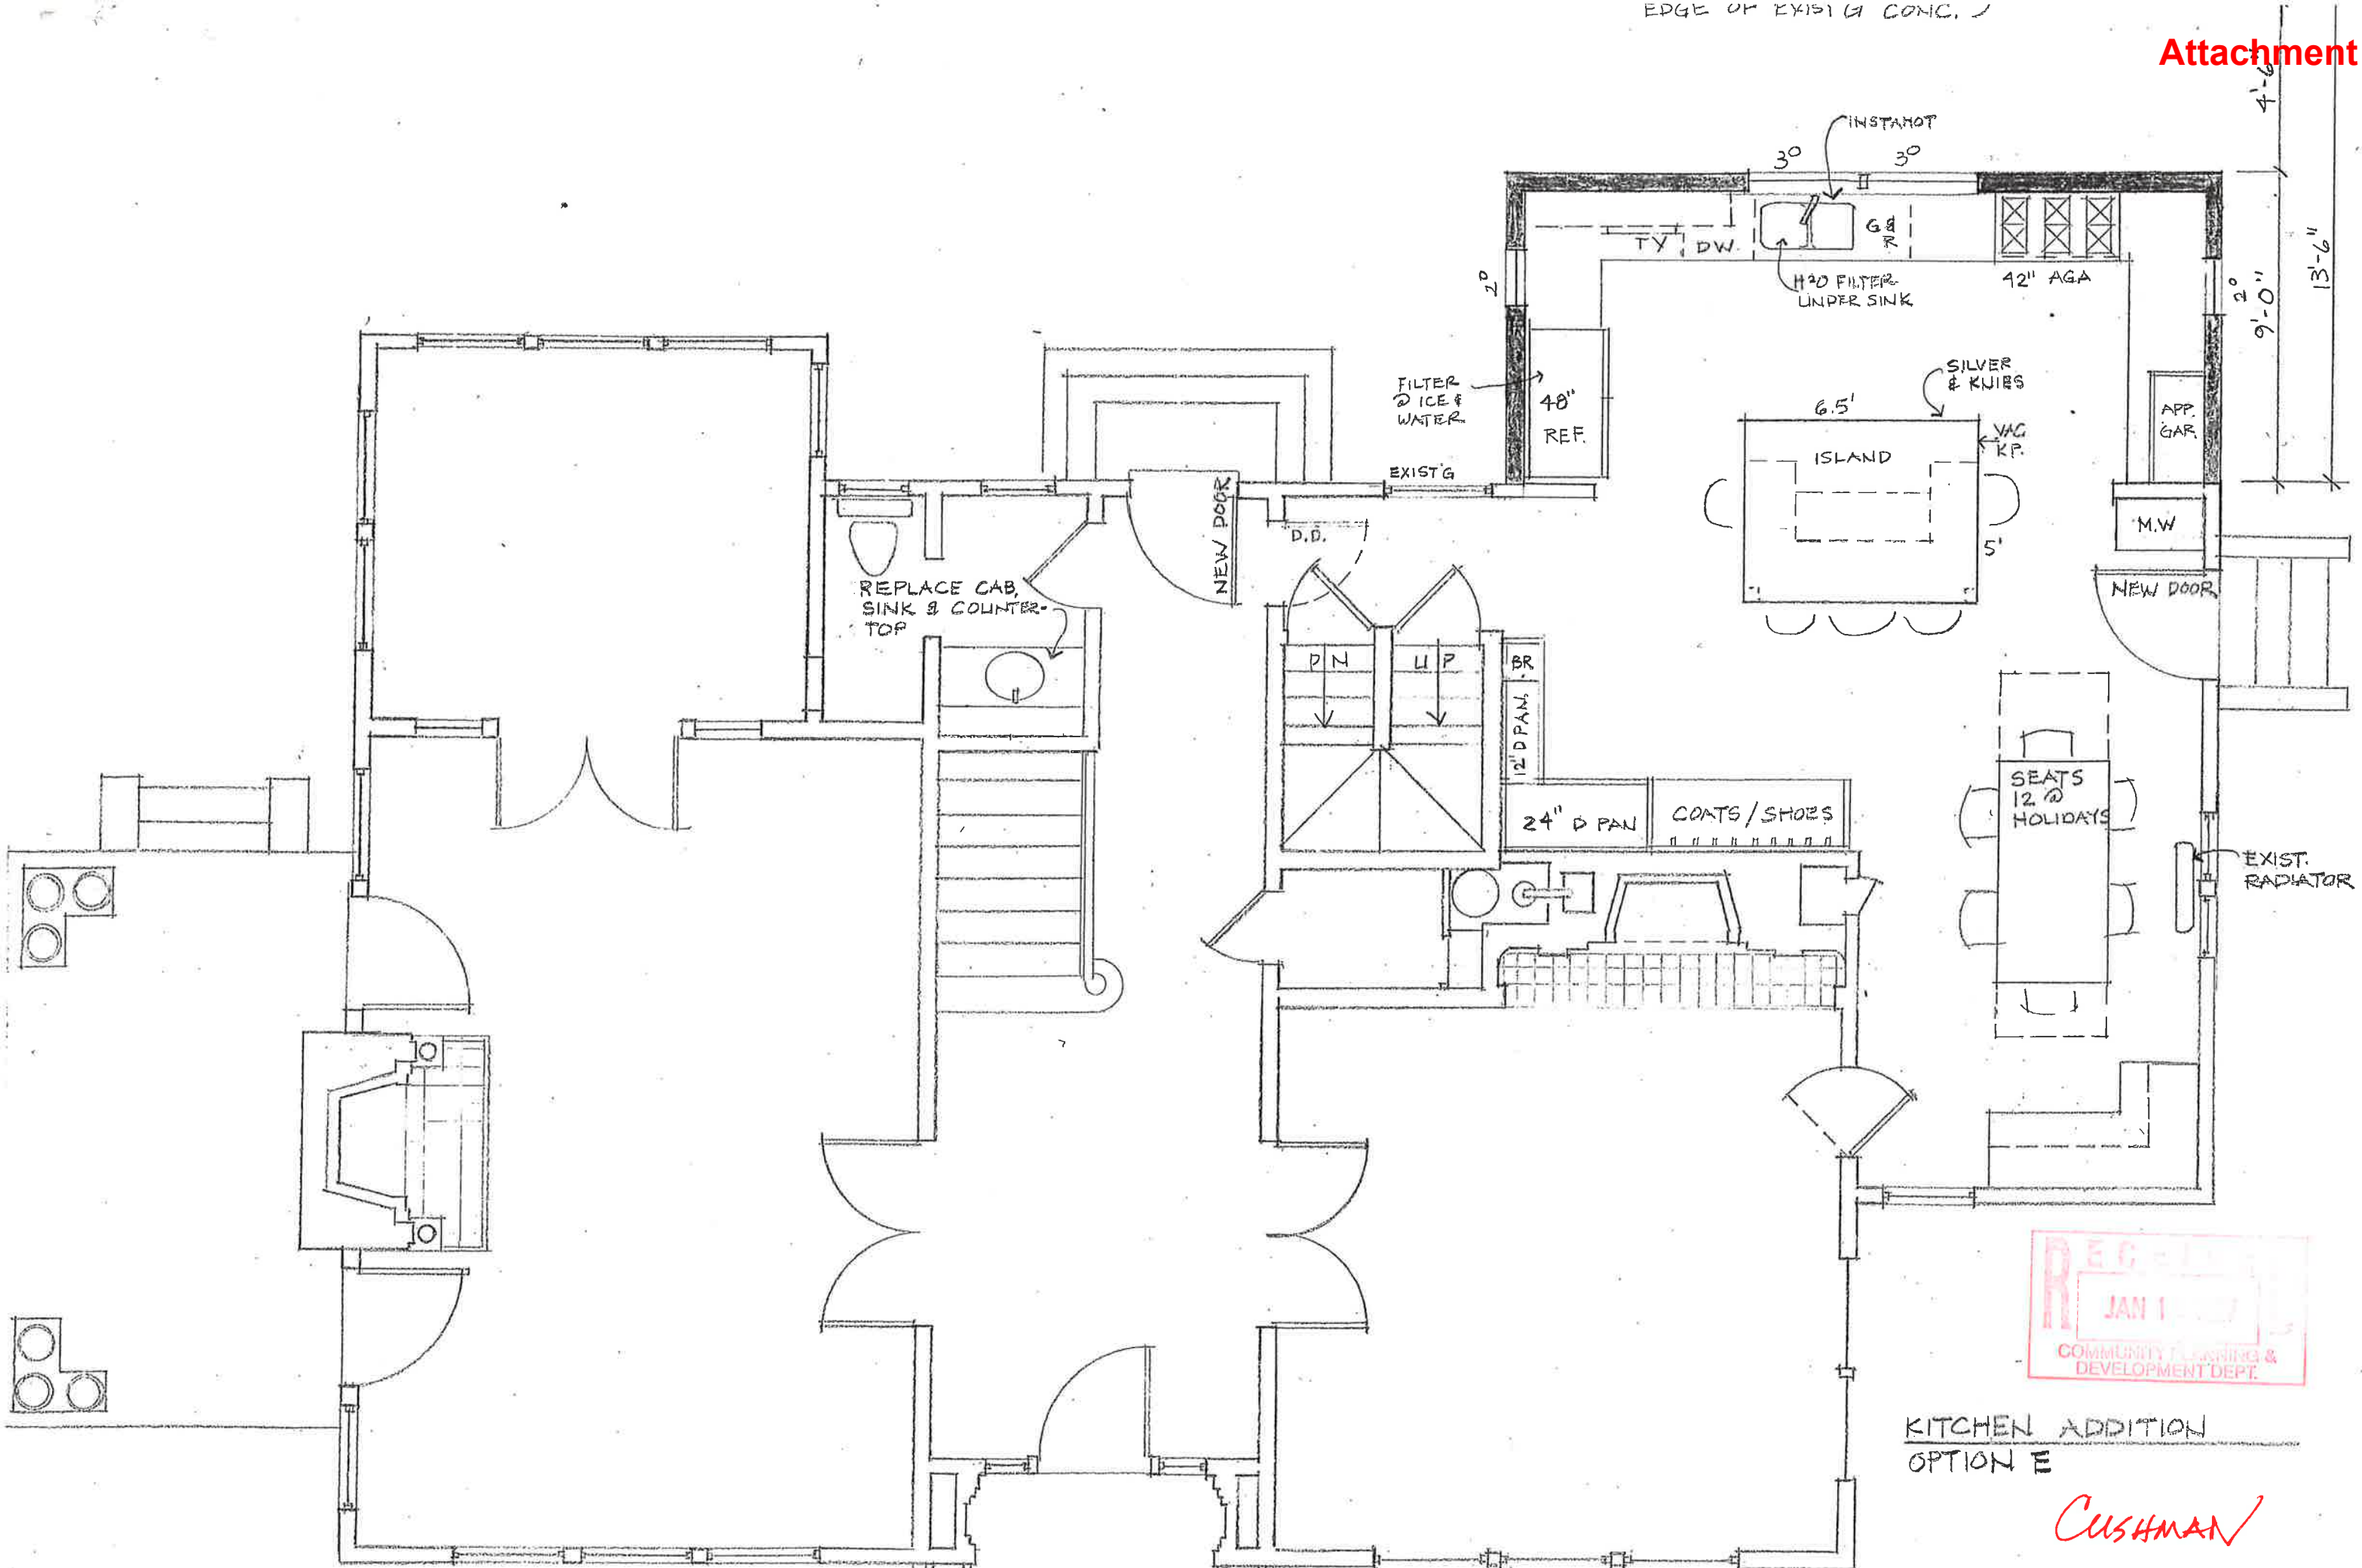

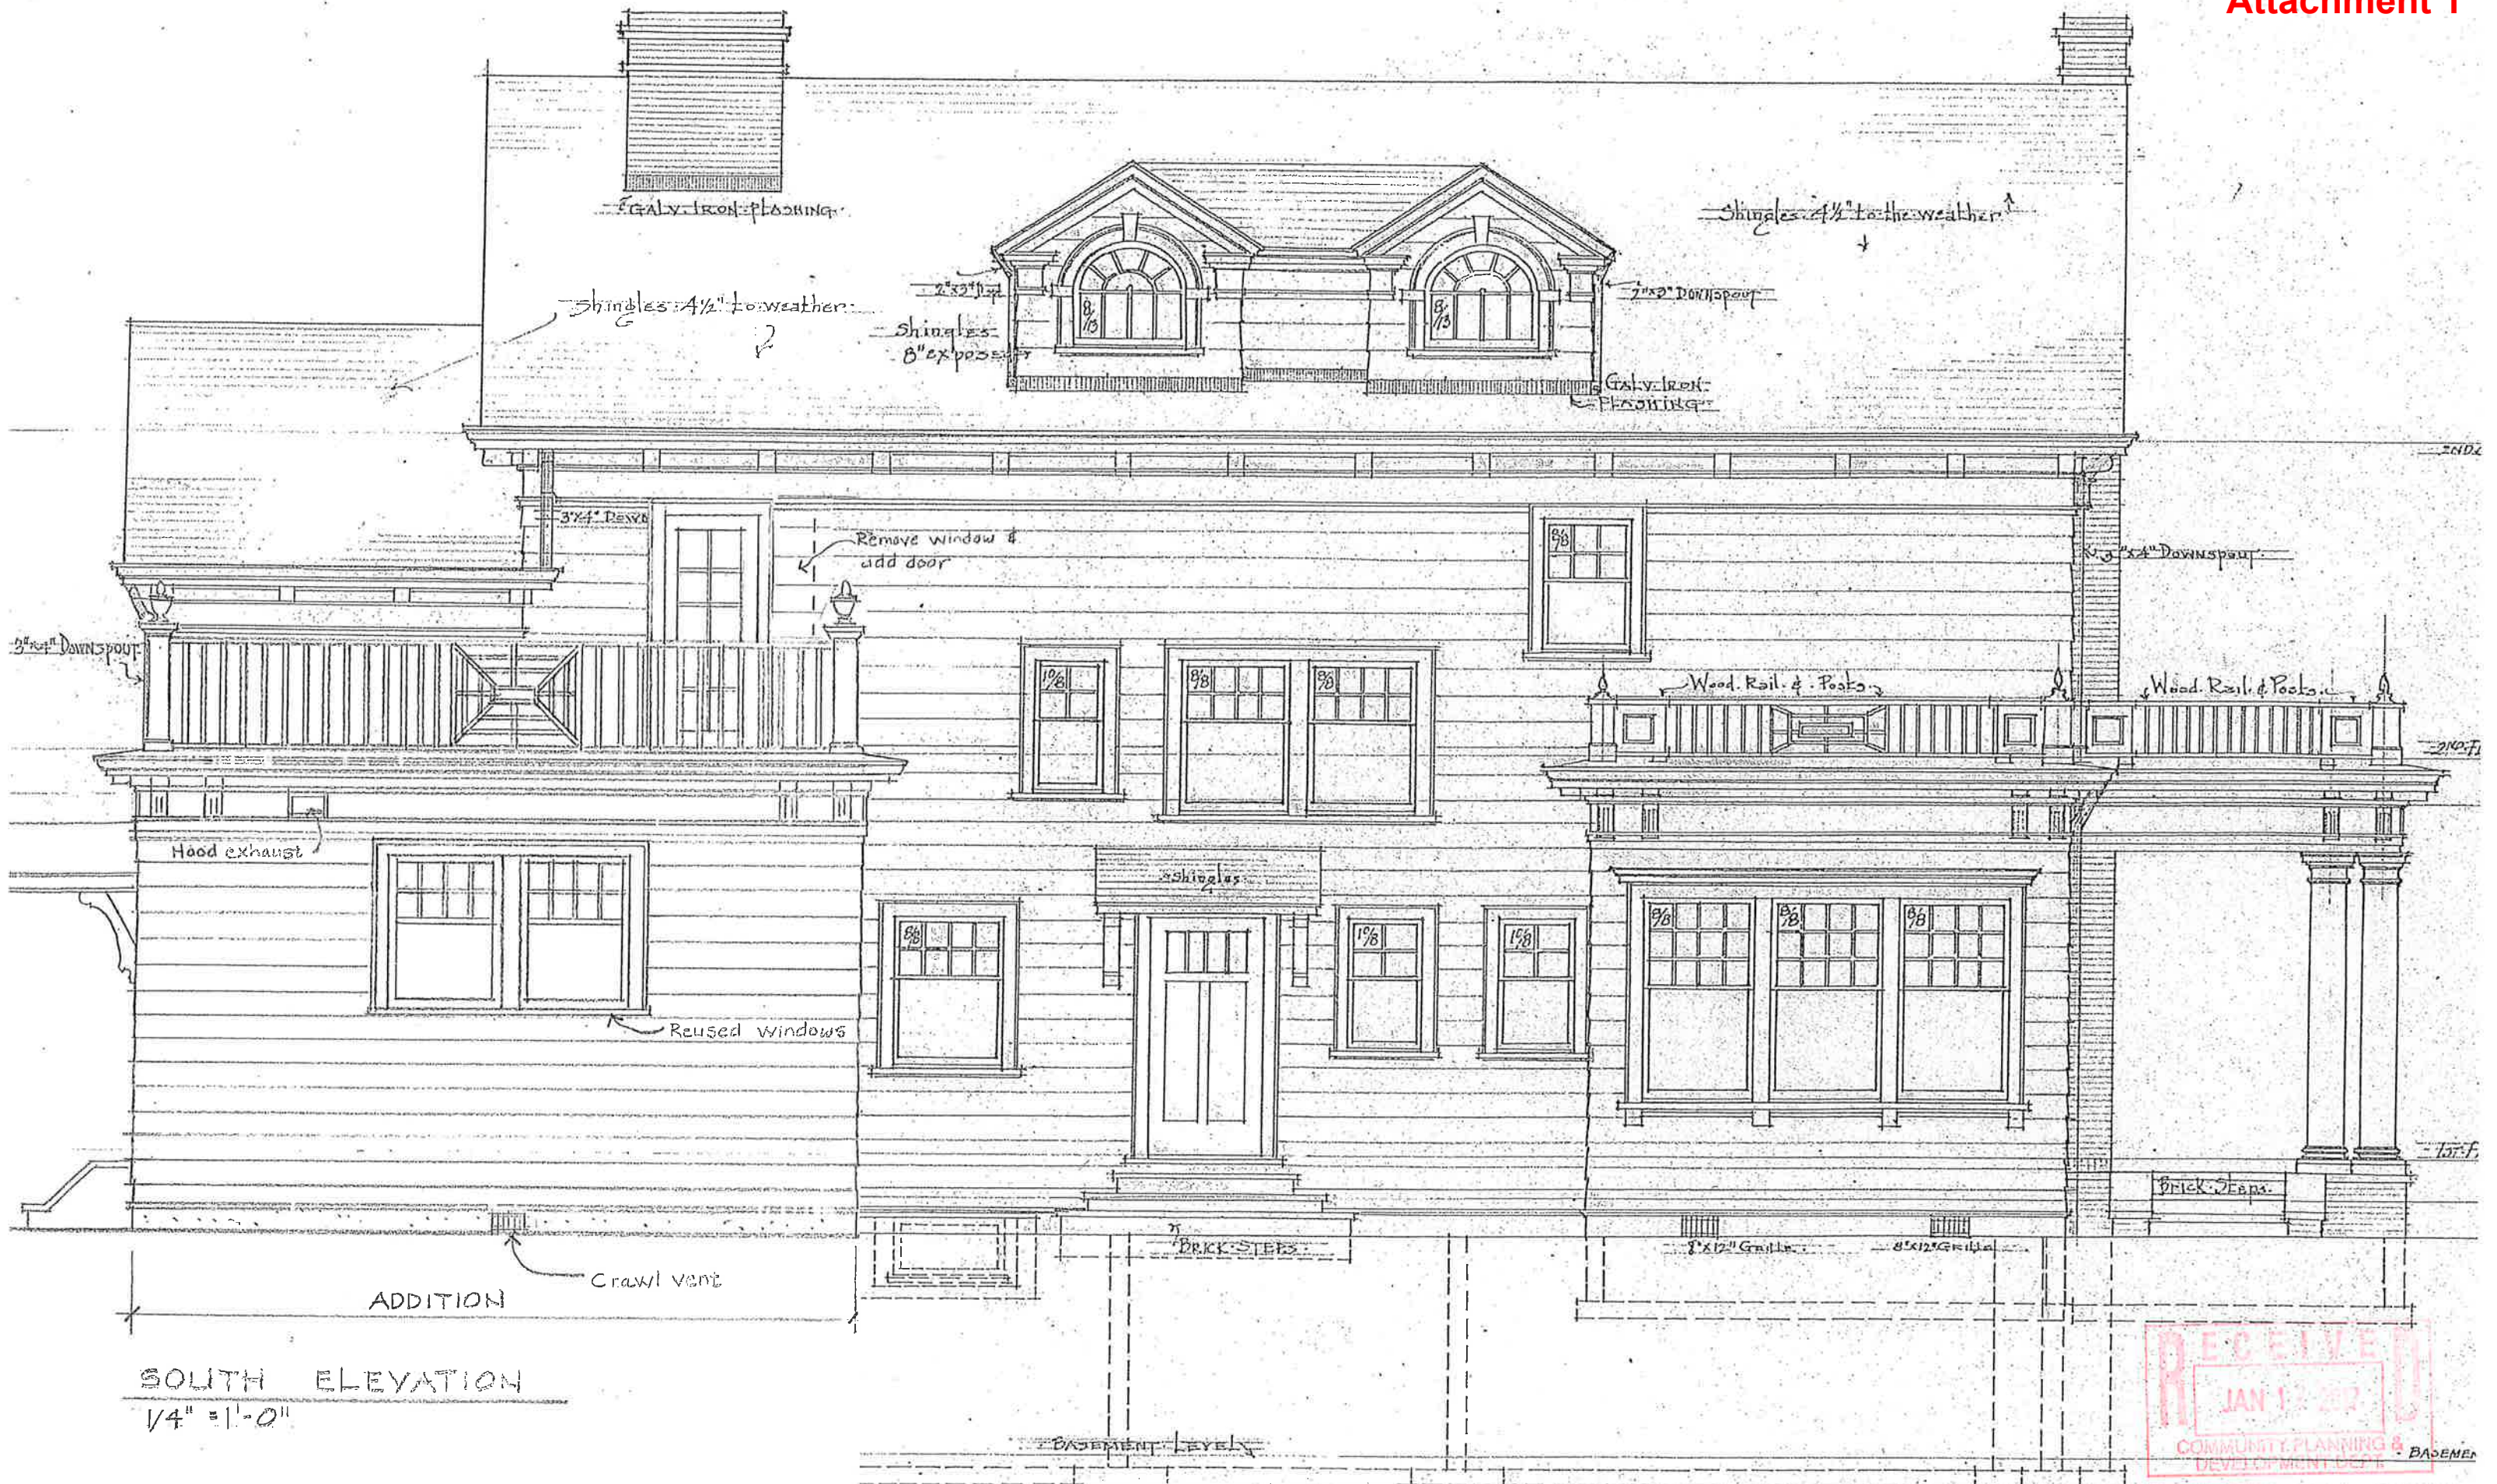



REPLACE
DOOR

WEST ELEVATION (EAST DOOR)

1/4" = 1'-0"

