


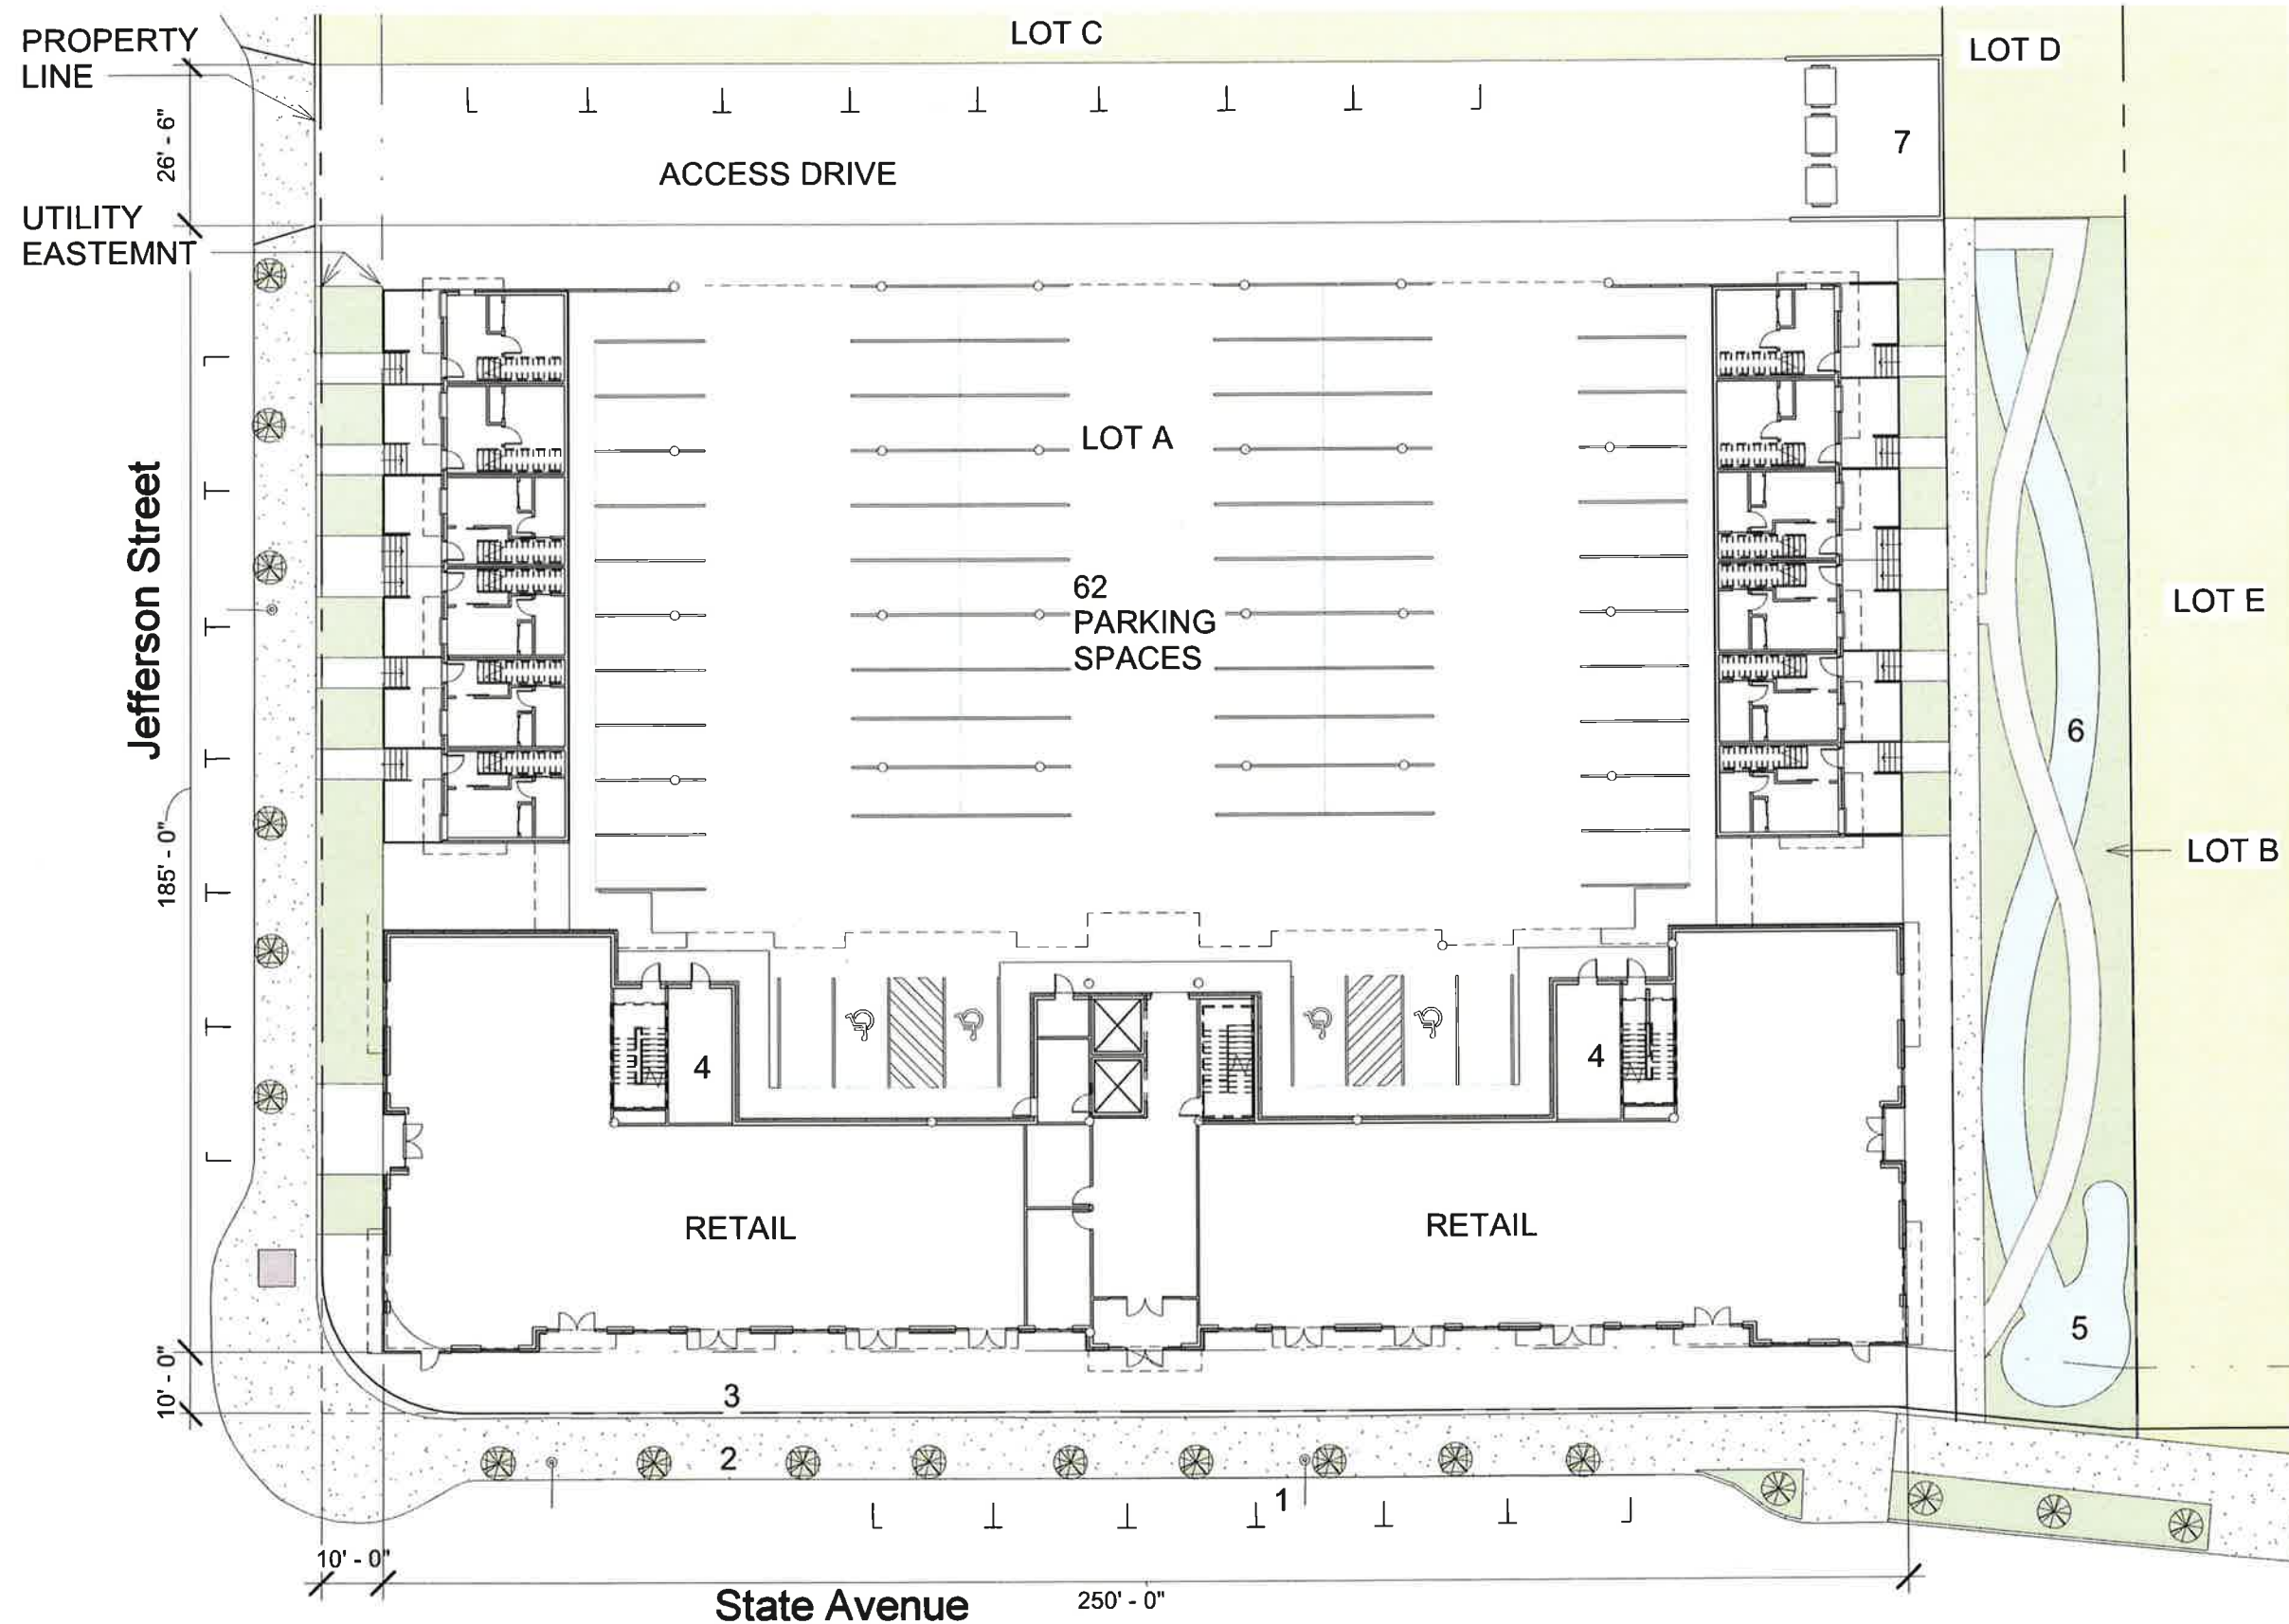

- 1 - Existing Trees
- 2 - Existing Sidewalk
- 3 - New Sidewalk
- 4 - Bike Storage
- 5 - Water Feature
- 6 - Bridge/Path
- 7 - Waste Enclosure

① SITE PLAN
1" = 30'-0"
0 45'



3RD GEN INVESTMENT GROUP
EAST BAY FLATS AND TOWNHOMES
650 STATE AVE OLYMPIA, WA. 98501

PROJECT NUMBER 1514
SCHEMATIC DESIGN
2/17/2017

SITE

17-0628

RECEIVED

FEB 17 2017

COMMUNITY PLANNING
AND DEVELOPMENT DEPT.

A-100

All material herein constitutes the original and unpublished work of the architect and may not be used, duplicated, or disclosed without the written consent of the architect. Copyright © 2017 by Thomas Architecture Studio. All rights reserved.