




5/1


Rocking Horse Barns
2305 Cool Rd.
Camden, WA 98531
509.390.6047

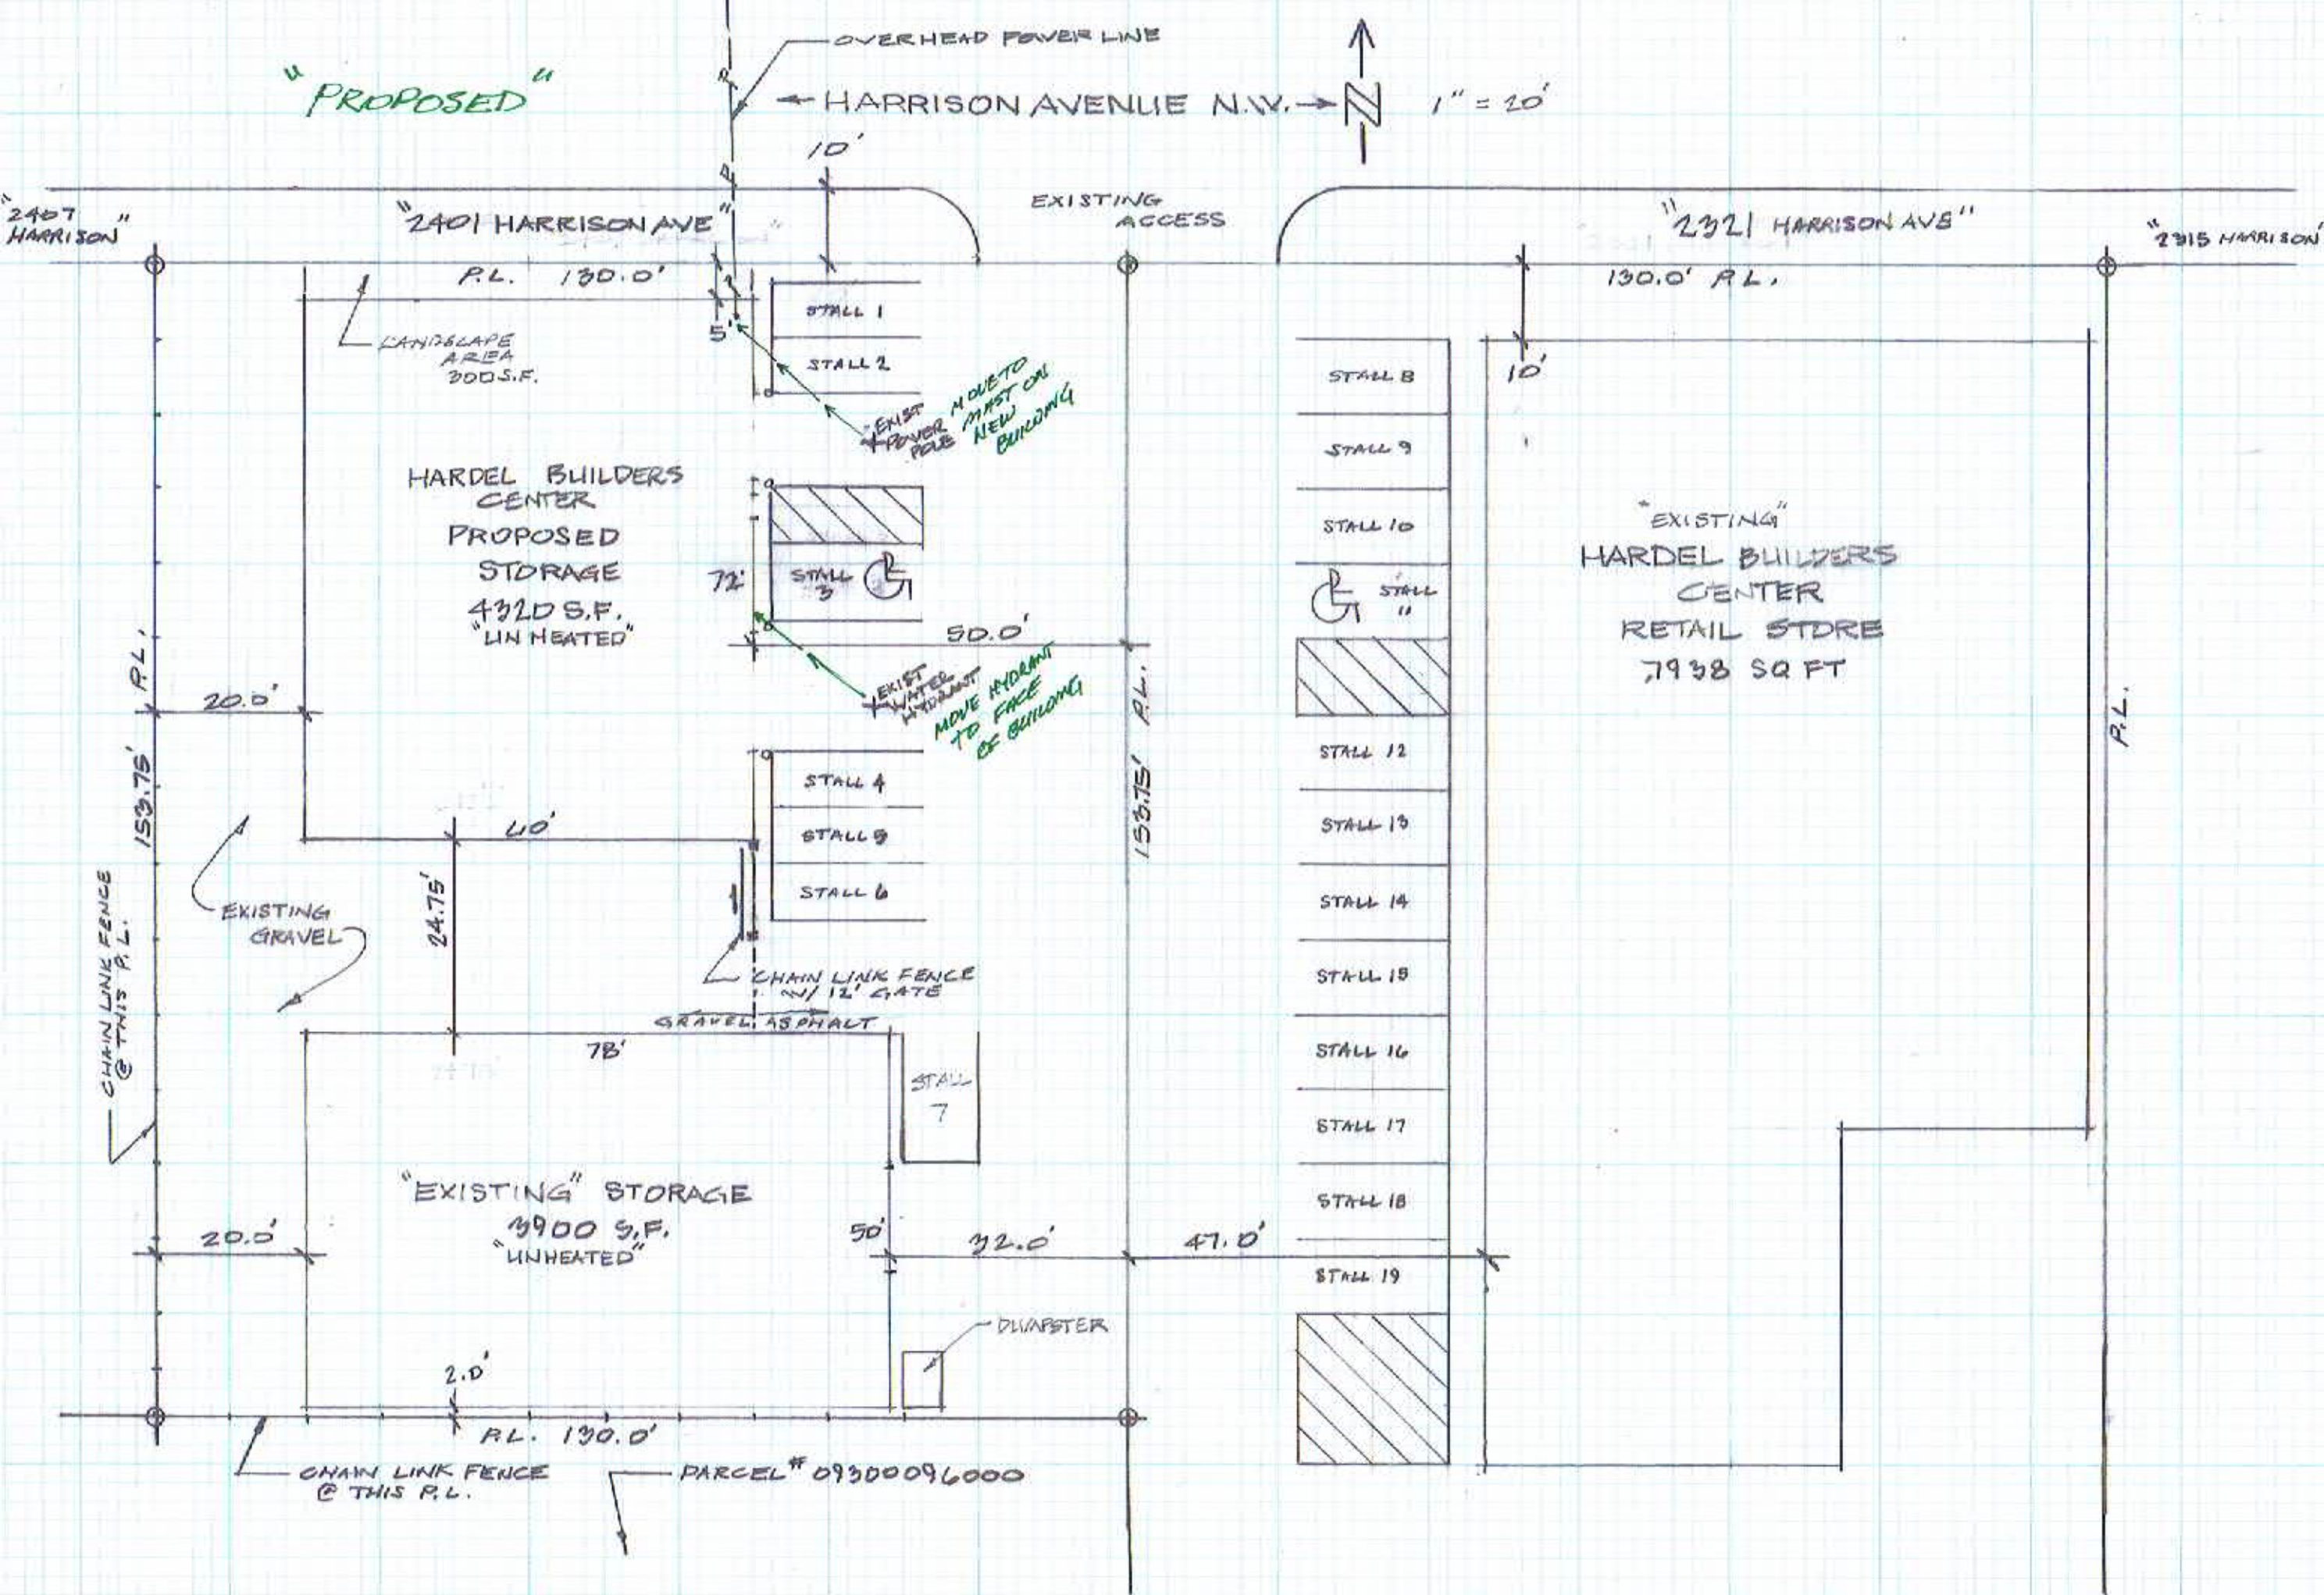


HARDEL BUILDERS CENTER
2401 HARRISON AVE N.W.
OLYMPIA, WA 98502
360.357.6353

PROPOSED
SITE PLAN
1" = 20'


J. FASANO
3.6.2017
360.789.8147

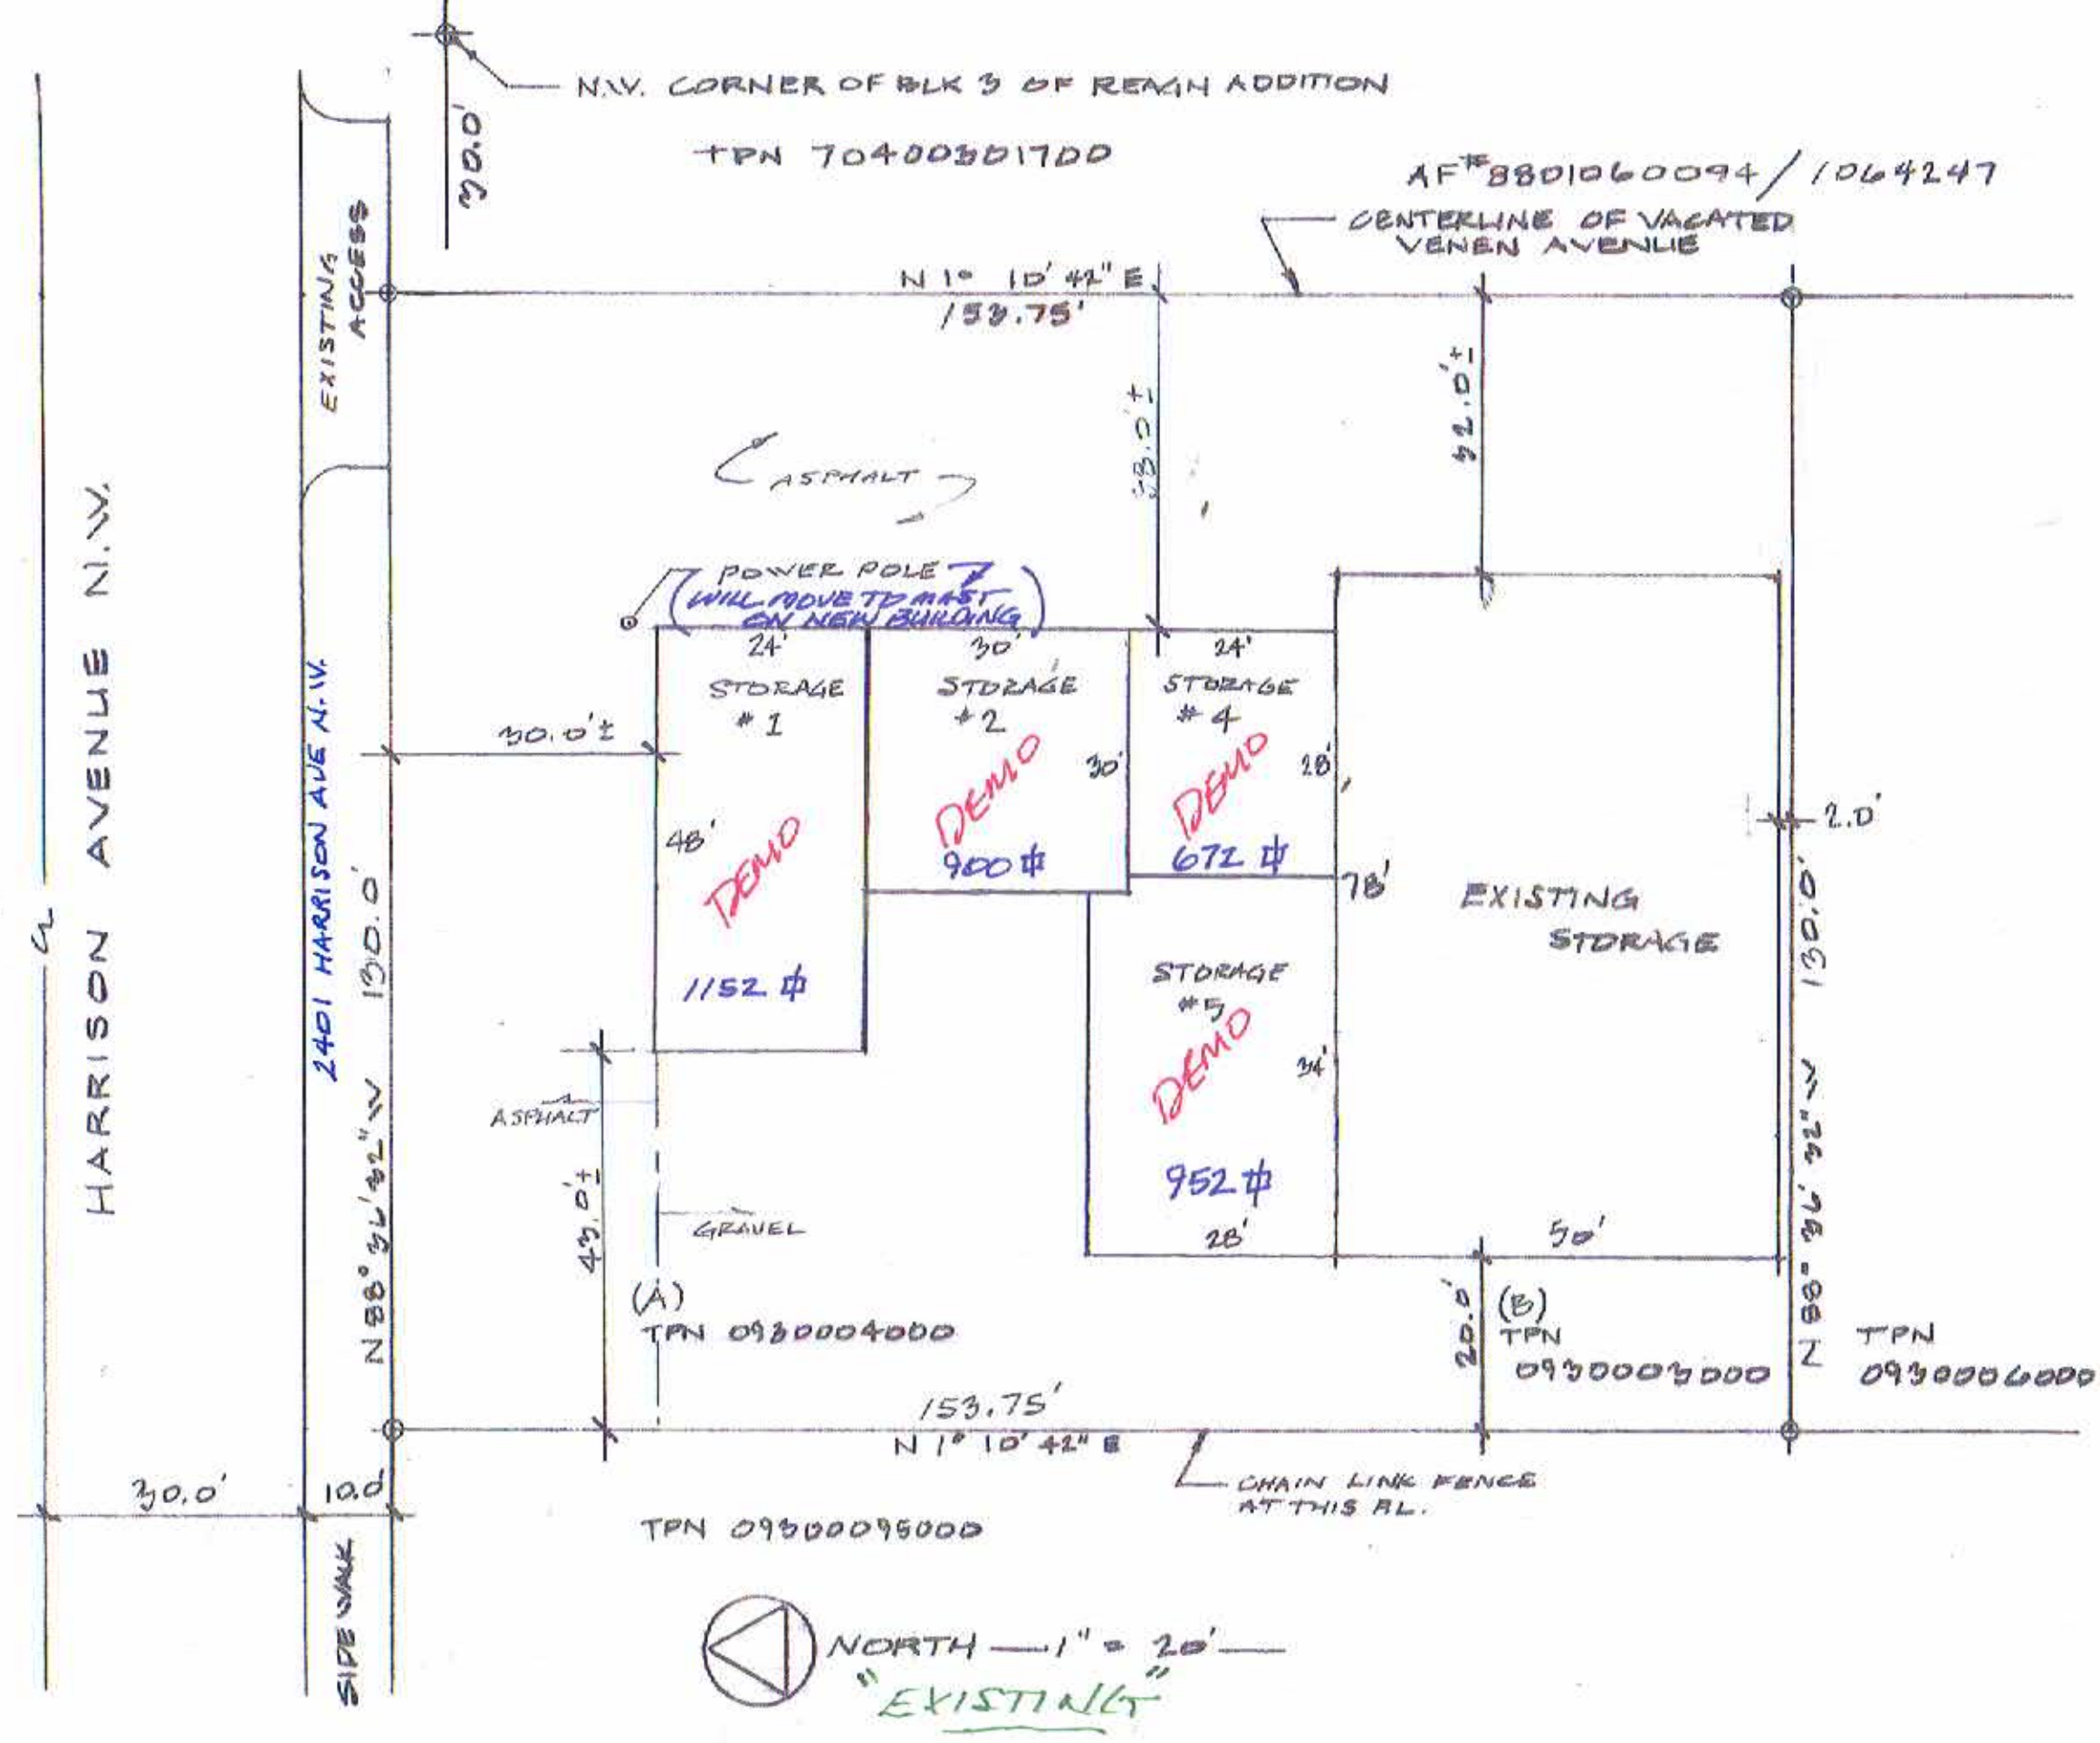

5/2	
 Rocking Horse Barns 2205 Craft Rd., Centella, WA 98531	
HARDEL BUILDERS CNTR 2401 HARRISON AVE N.W. OLYMPIA, WA 98502	
SITE PLAN 1" = 20'	
J. FASANO 1.24.2017 360.789.847	

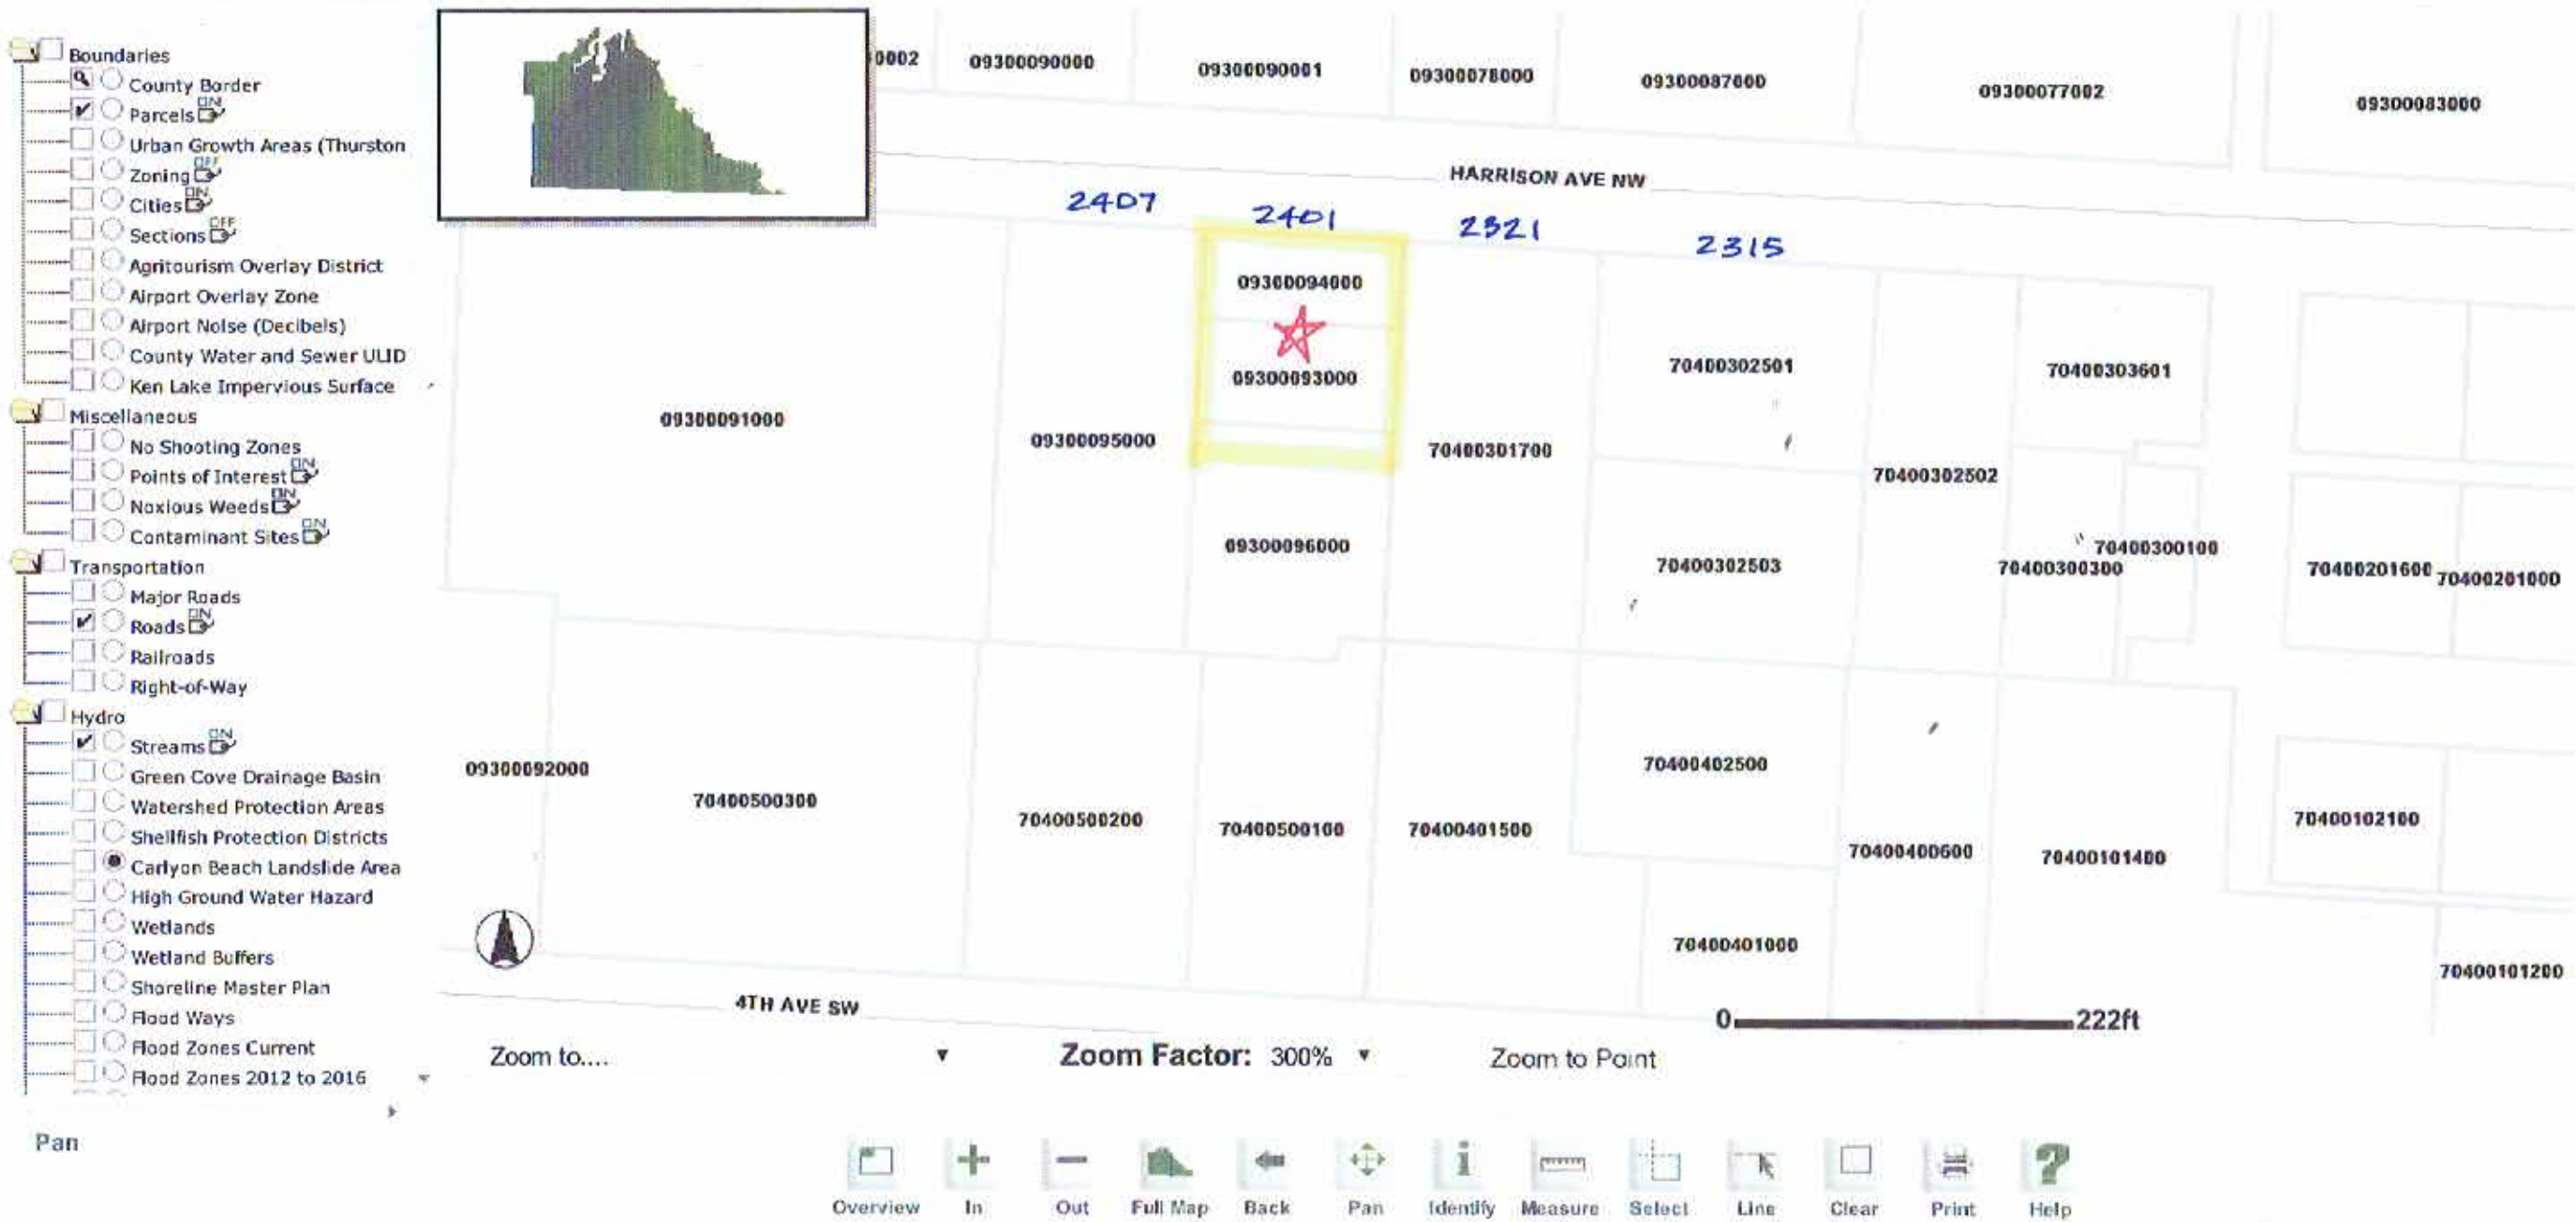

- ☐ Boundaries
 - ☐ County Border
 - ☒ Parcels
 - ☐ Urban Growth Areas (Thurston)
 - ☐ Zoning
 - ☐ Cities
 - ☐ Sections
 - ☐ Agritourism Overlay District
 - ☐ Airport Overlay Zone
 - ☐ Airport Noise (Decibels)
 - ☐ County Water and Sewer ULID
 - ☐ Ken Lake Impervious Surface
- ☐ Miscellaneous
 - ☐ No Shooting Zones
 - ☒ Points of Interest
 - ☒ Noxious Weeds
 - ☒ Contaminant Sites
- ☐ Transportation
 - ☐ Major Roads
 - ☒ Roads
 - ☐ Railroads
 - ☐ Right-of-Way
- ☐ Hydro
 - ☒ Streams
 - ☐ Green Cove Drainage Basin
 - ☐ Watershed Protection Areas
 - ☐ Shellfish Protection Districts
 - ☐ Carlyon Beach Landslide Area
 - ☐ High Ground Water Hazard
 - ☐ Wetlands
 - ☐ Wetland Buffers
 - ☐ Shoreline Master Plan
 - ☐ Flood Ways
 - ☐ Flood Zones Current
 - ☐ Flood Zones 2012 to 2016
 - ☐ Flood Zones pre 2012

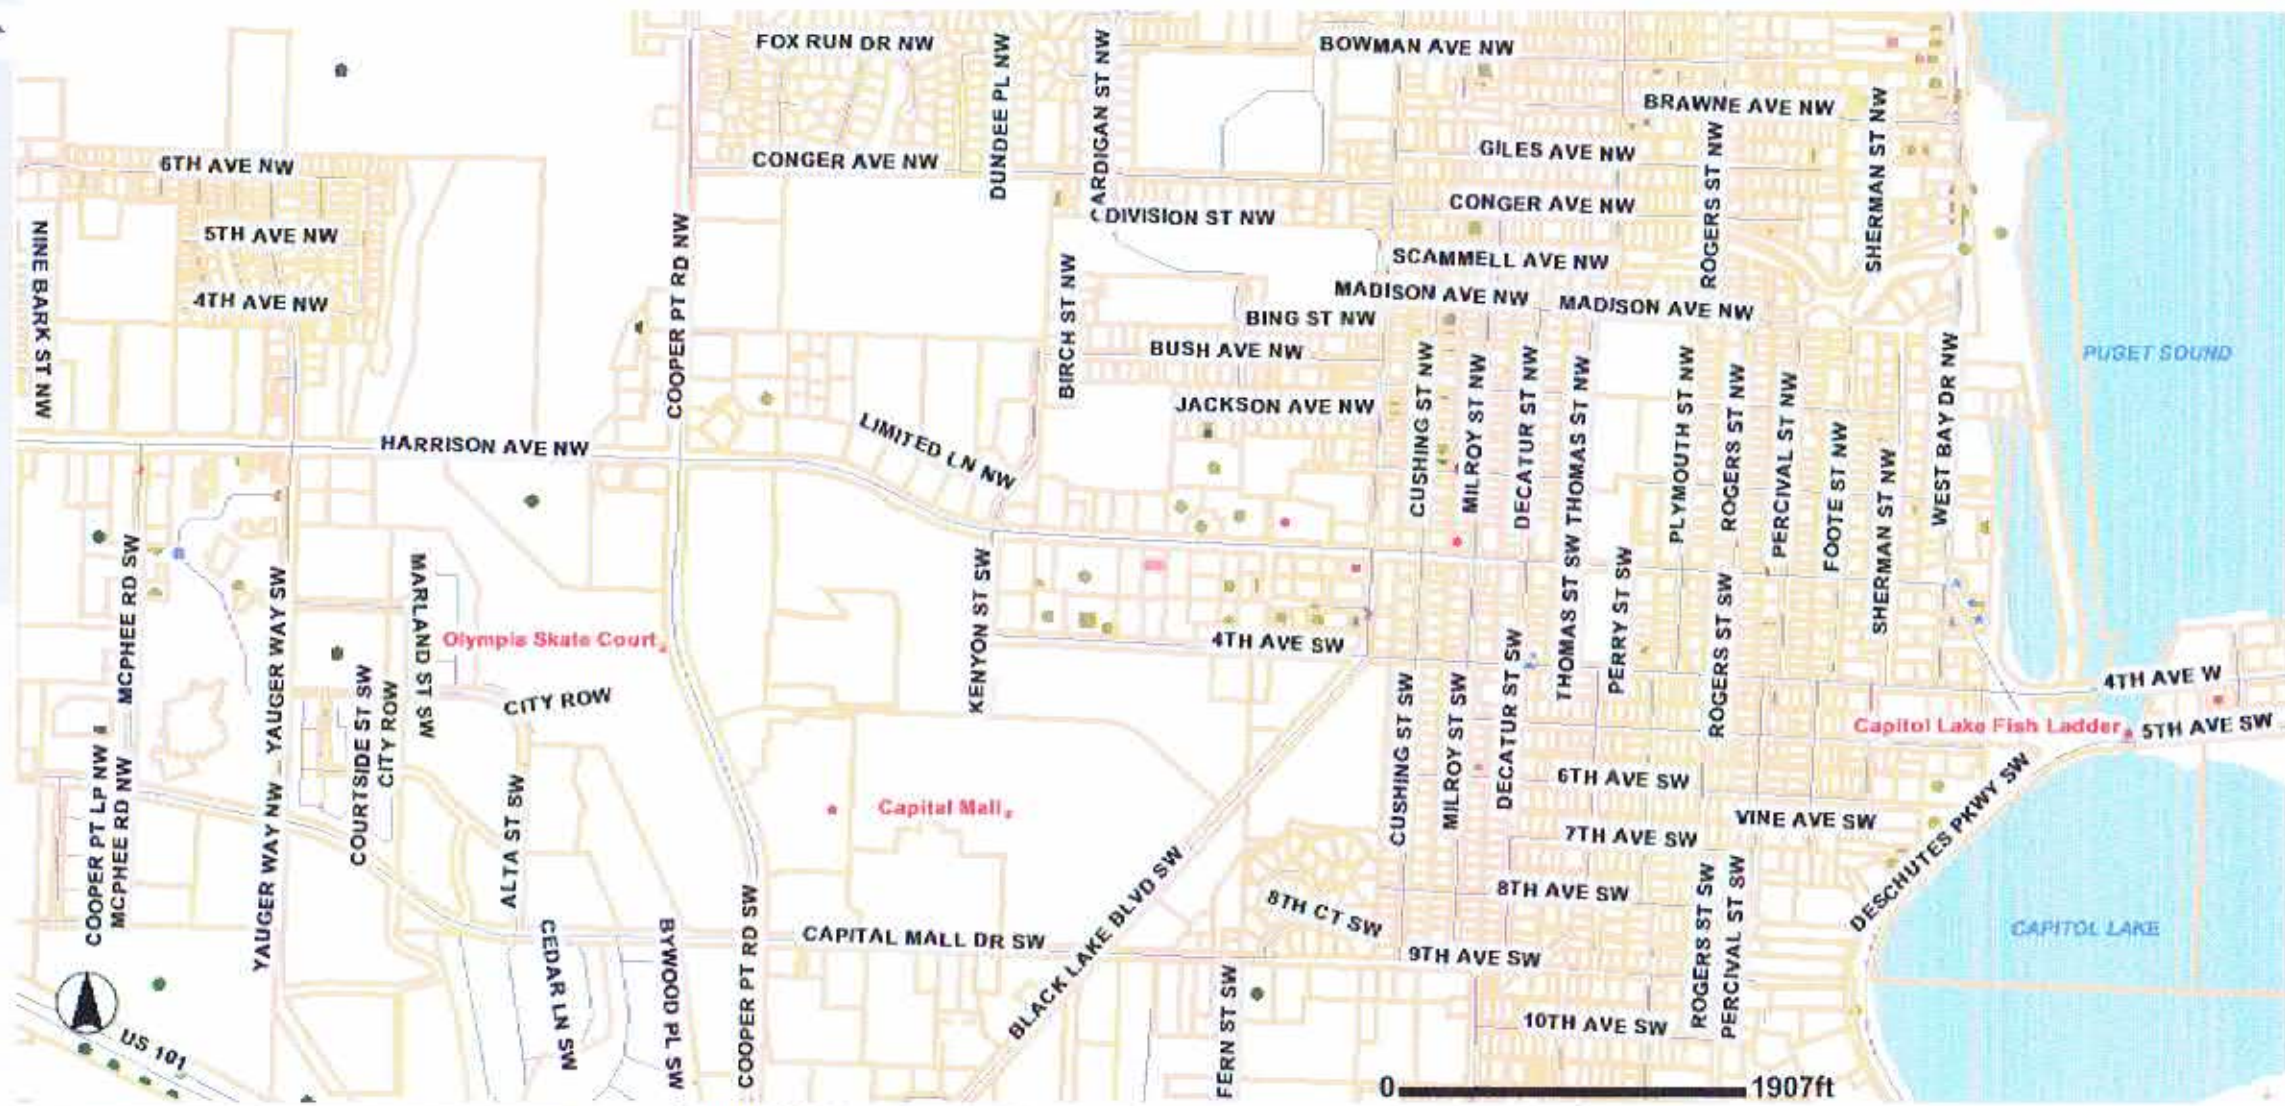

Zoom to.... Zoom Factor: 300% Zoom to Point

[Toggle Overview Map](#)

- Overview
- In
- Out
- Full Map
- Back
- Pan
- Identify
- Measure
- Select
- Line
- Clear
- Print
- Help