


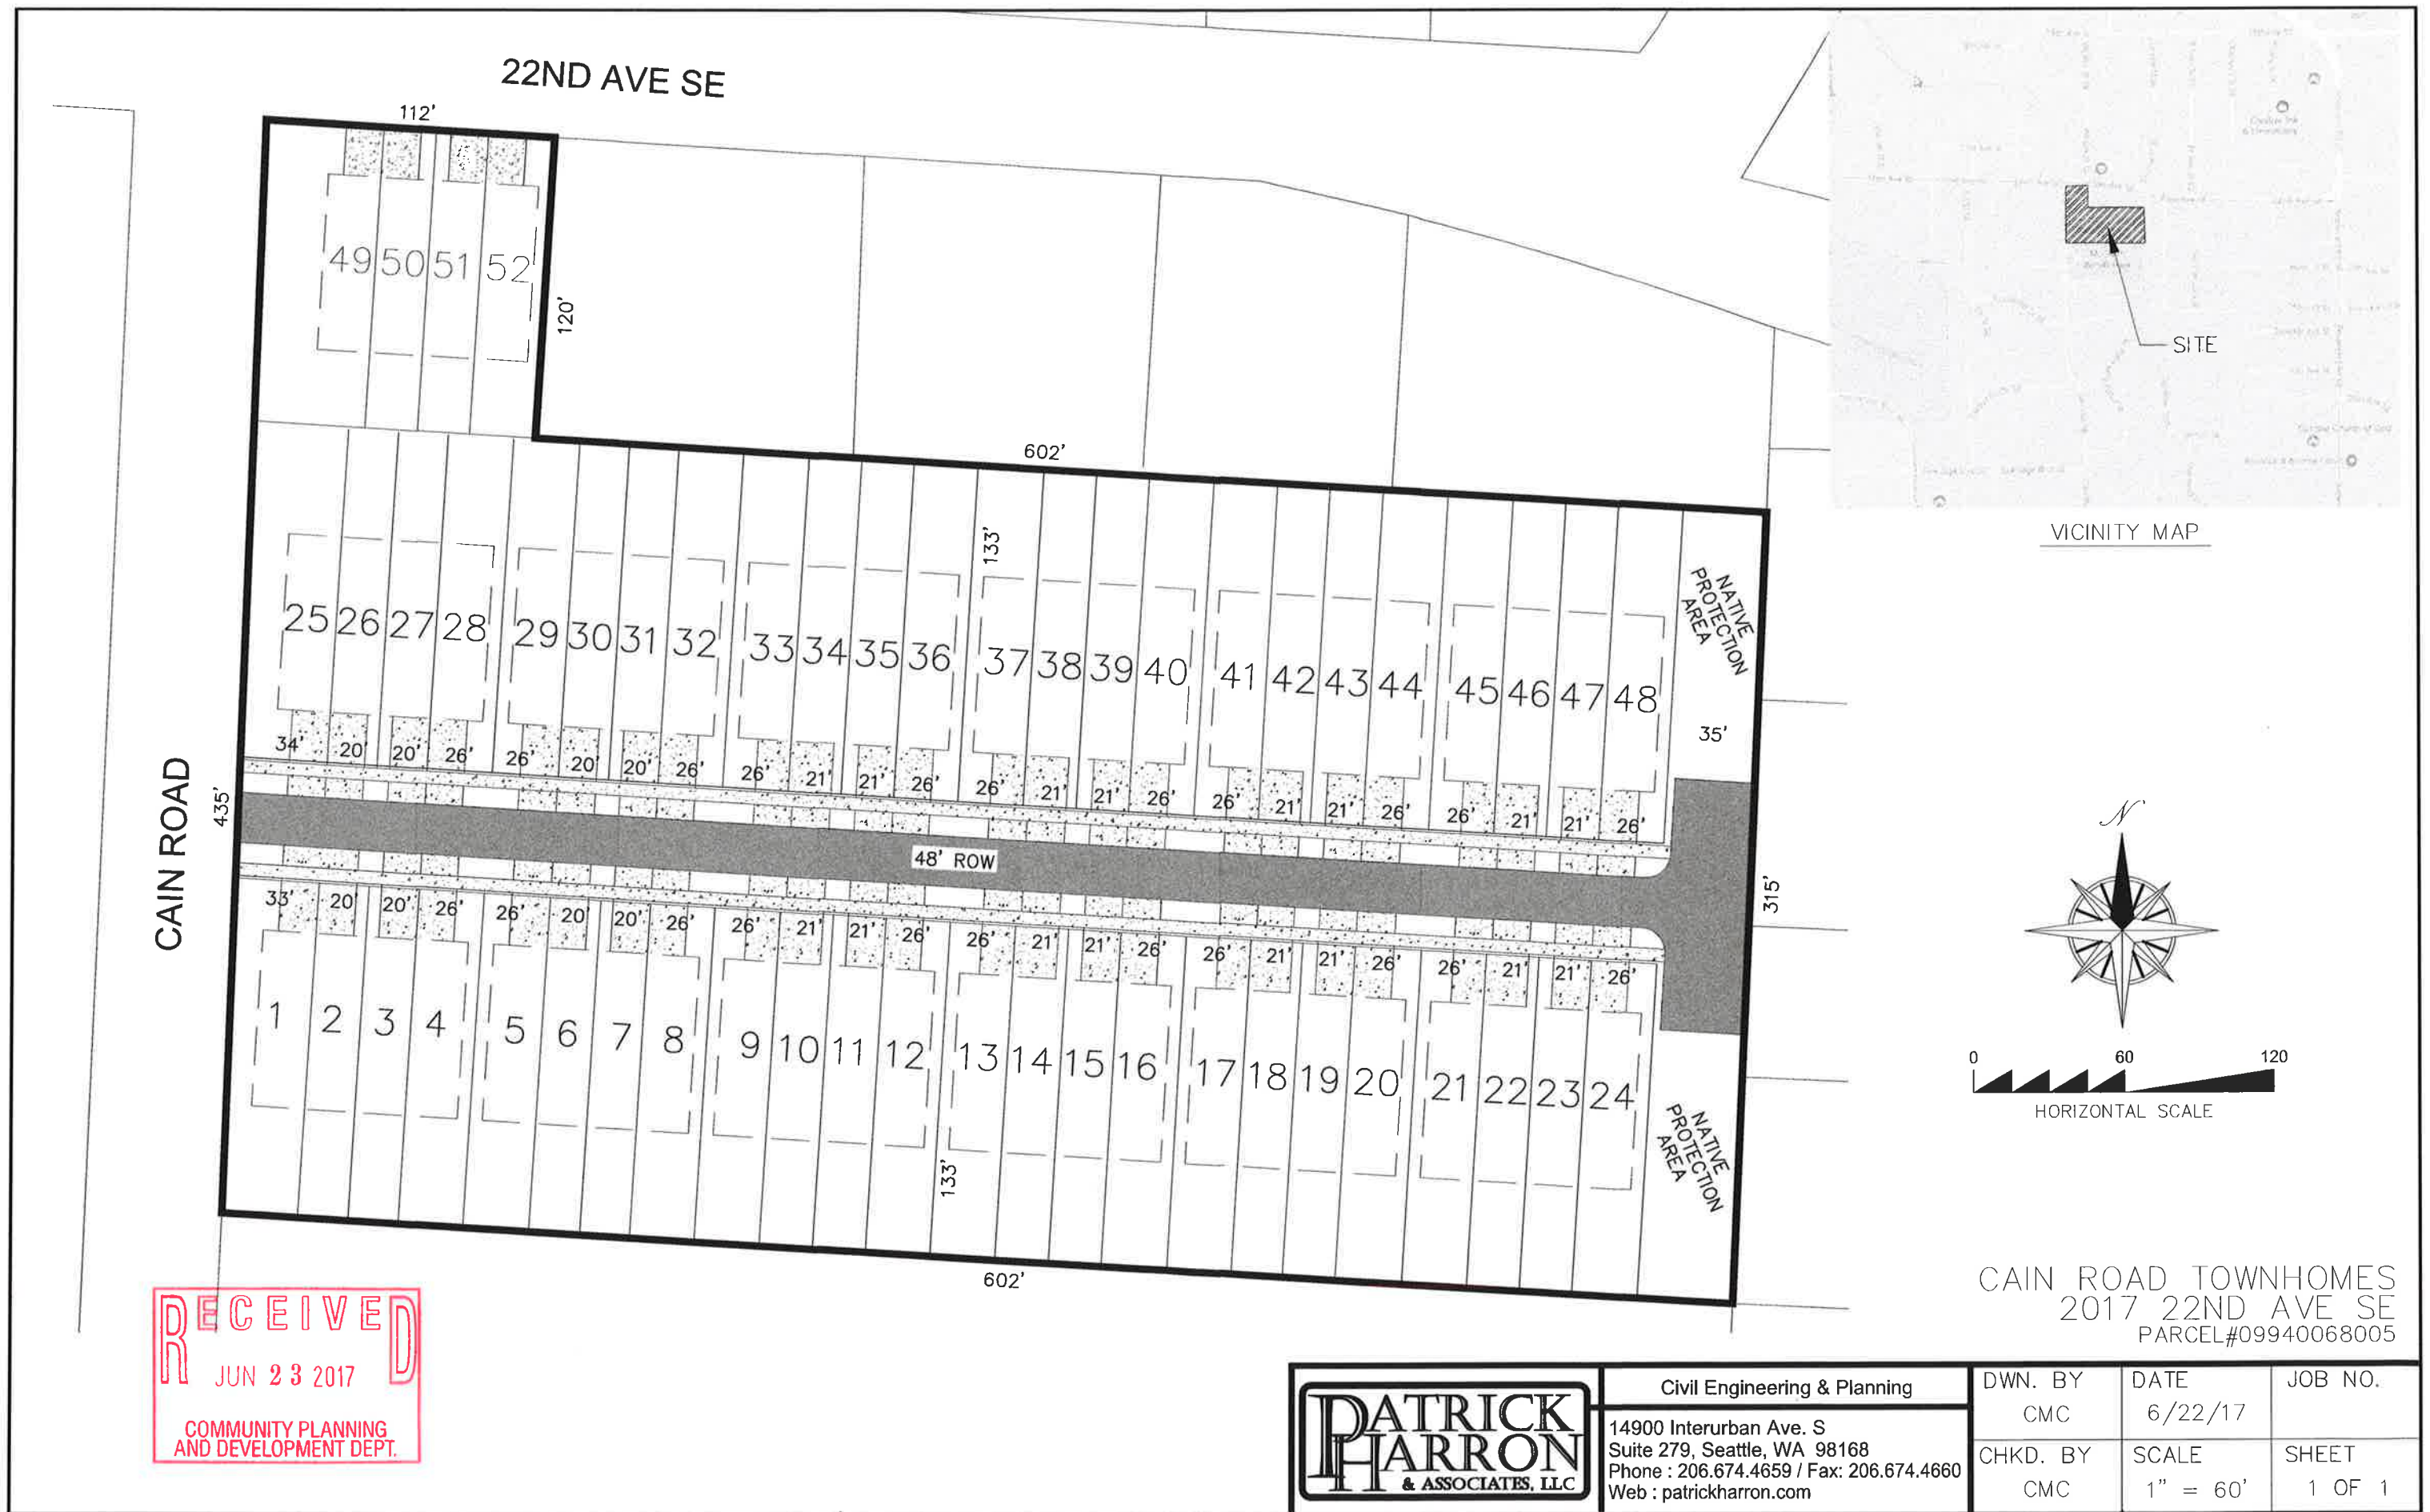

RECEIVED  
JUN 23 2017  
COMMUNITY PLANNING  
AND DEVELOPMENT DEPT.



|   |  |          |          |         |
|---|--|----------|----------|---------|
| Civil Engineering & Planning                                                                                                   |  | DWN. BY  | DATE     | JOB NO. |
| 14900 Interurban Ave. S<br>Suite 279, Seattle, WA 98168<br>Phone : 206.674.4659 / Fax: 206.674.4660<br>Web : patrickharron.com |  | CMC      | 6/22/17  |         |
|   |  | CHKD. BY | SCALE    | SHEET   |
|   |  | CMC      | 1" = 60' | 1 OF 1  |